


Development Management Committee

17th APRIL 2024

Development Management Committee


Item vii: 24/00063/OUT

**Proposed Development At Site of
Building 4.2 And Building 4.3 Frimley
Business Park, Frimley, Camberley
Hampshire.**

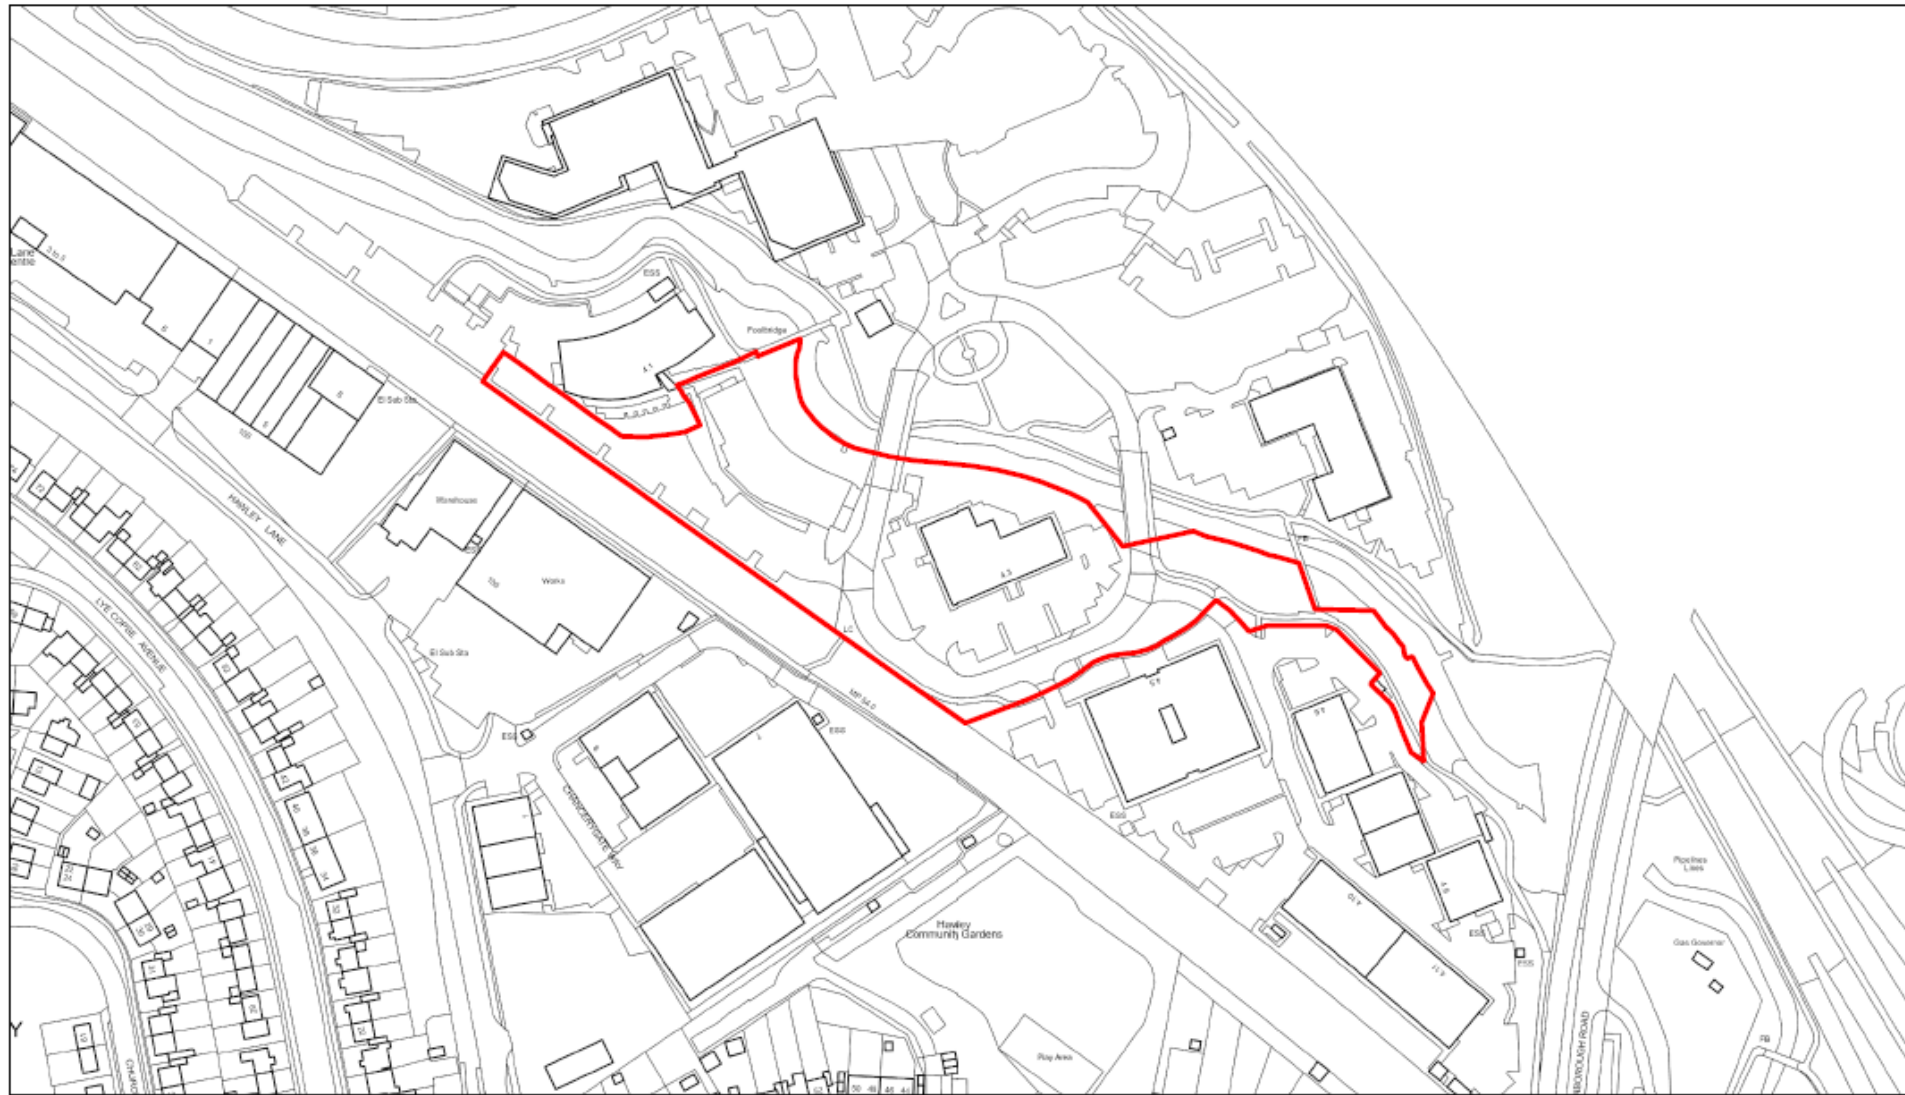

4/8/2024, 2:23:13 PM

 Planning Application

 





4/8/2024, 2:28:04 PM




Planning Application

 

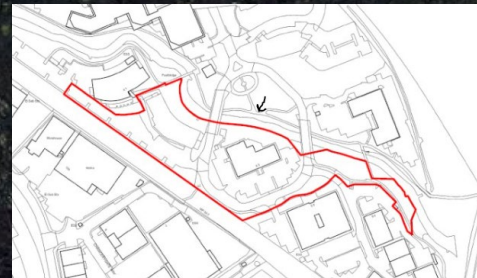



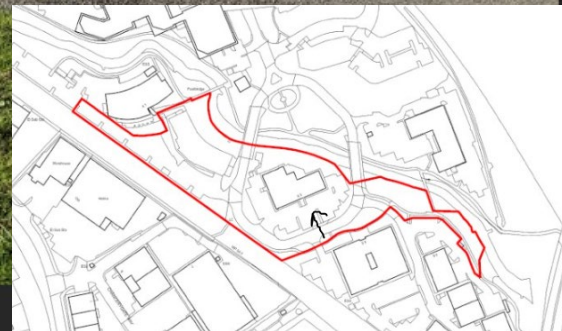












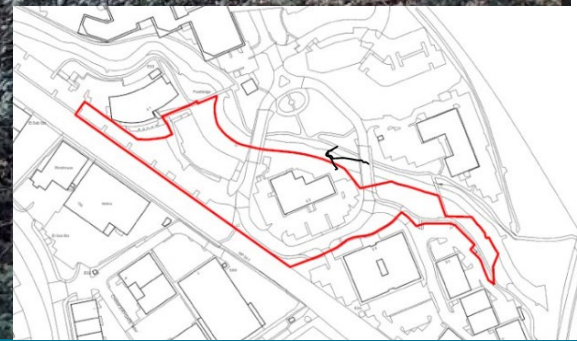








PLOT 4.3

PLOT 4.2



NOTES
 Reproduced from the Ordnance Survey map with the permission of the Controller of Her Majesty's Stationery Office. © Crown Copyright.
 C.A. Cornish Architects (Licence No. AFR01055)
 Subject to Statutory Approvals
 Subject to design development.

KEY
 OFFICE
 WAREHOUSE
 AUXILIARY / CIRCULATION

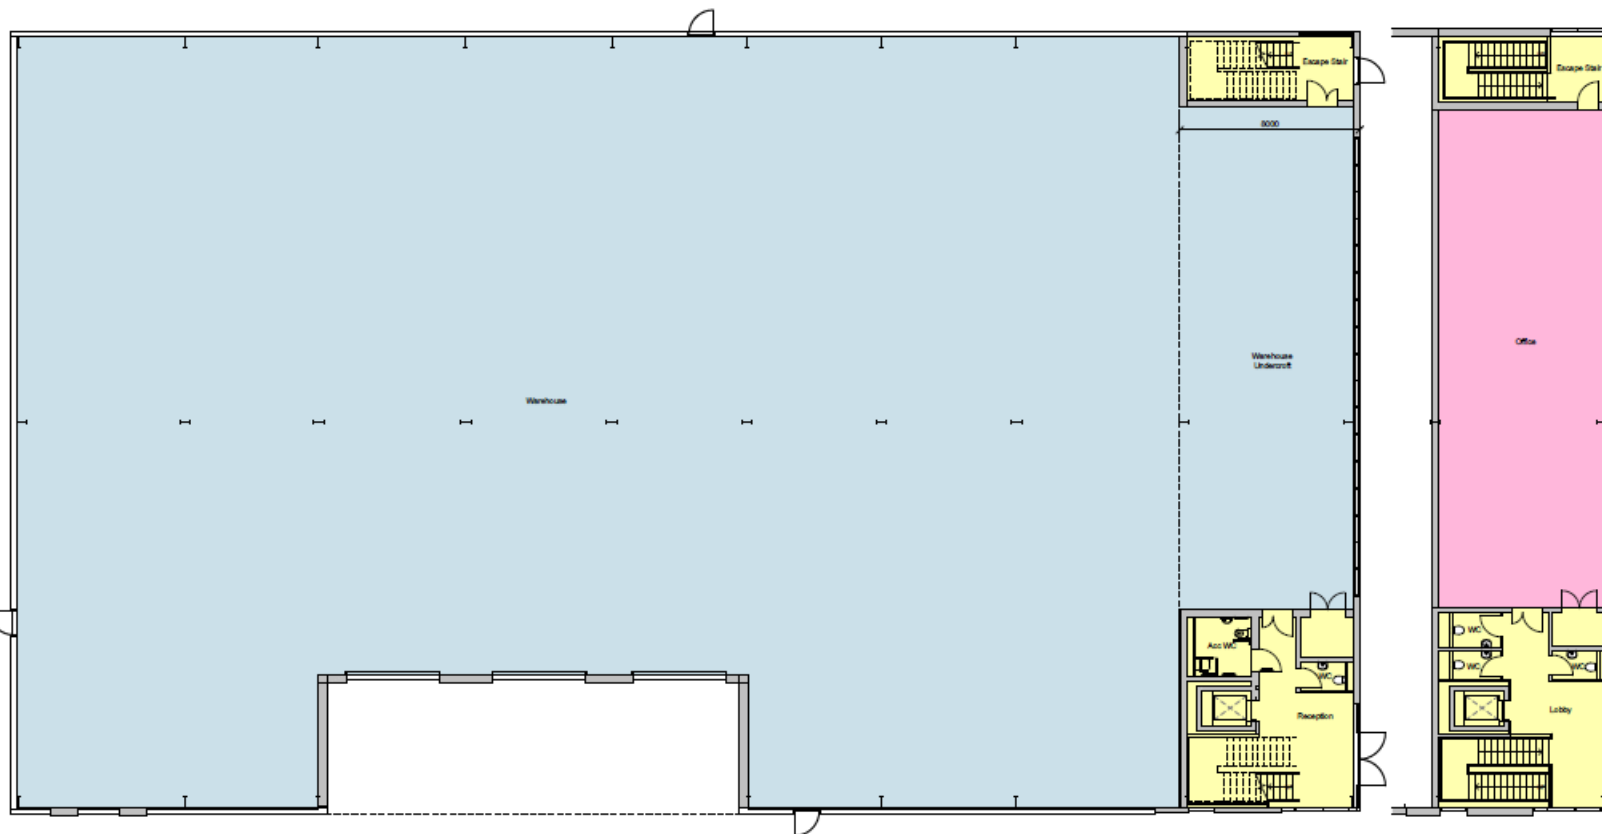

① Ground Floor
 1 : 100

② First Floor
 1 : 100

A. Amended to suit site plan 16.01.24

27 Grenville Street
 London EC1N 6SU
 Tel: +44(0)20 7400 2120
 enquiries@cornisharchitects.com
 www.cornisharchitects.com

RIBA
 Approved Practice

cornish architects

Project Title
FRIMLEY 4 BUSINESS PARK

Working Title
**UNIT A
 INDICATIVE FLOOR PLANS**

Working Title
TOWN PLANNING

Scale
 0 2 4 metres
 Drawing No. CB 1:100 @ A1 Date 17.11.2023 Sheet No. 00


Client No. 23020 - TP - 004 Rev. A

Copyright © Cornish Architects Ltd


NOTES

Reproduced from the Ordnance Survey map with the permission of the Controller of Her Majesty's Stationery Office. © Crown Copyright.
C.A. Cornish Architects Licence No. A0101858
Subject to Statutory Approvals.
Subject to design development.

① South Elevation
1 : 100

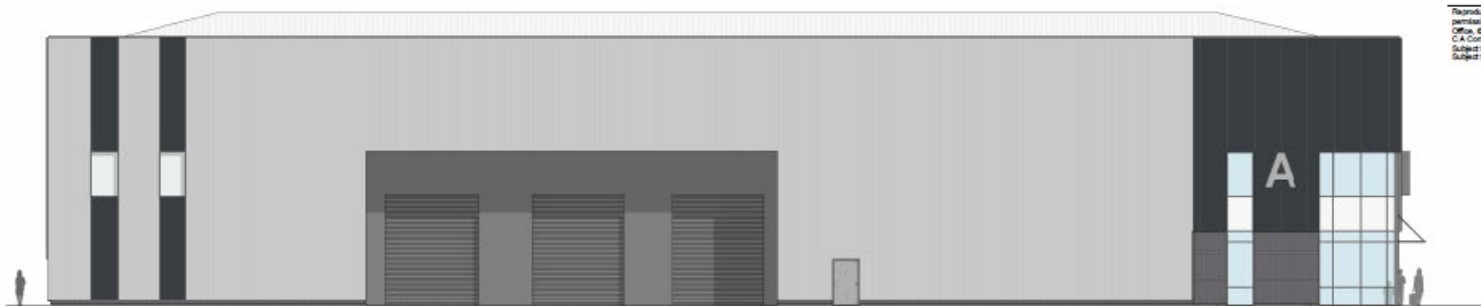


② East Elevation
1 : 100

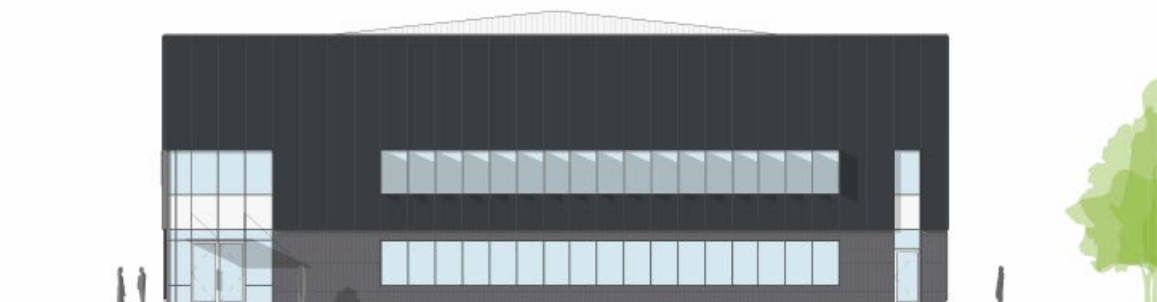

③ North Elevation
1 : 100



④ West Elevation
1 : 100

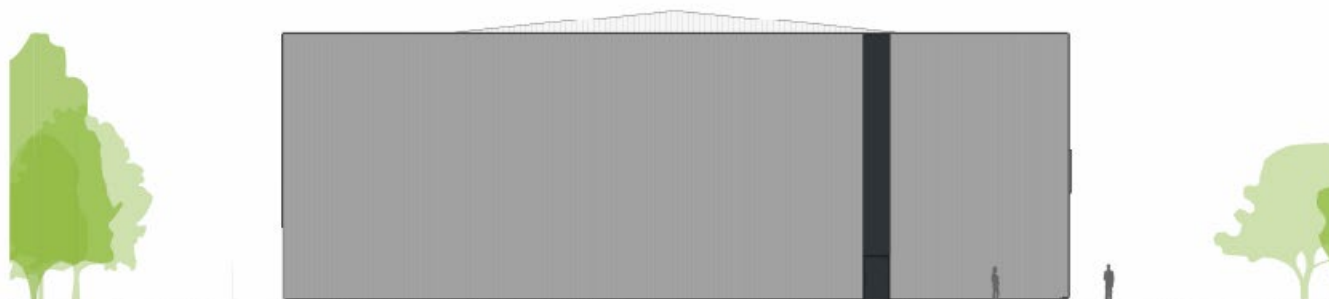

No.	Description	Date
-----	-------------	------

A. Amended to suit site plan 16.01.24

27 Greville Street
London EC1N 6SU

Tel +44(0)20 7400 2120

enquiries@cornisharchitects.com
www.cornisharchitects.com

RIBA 
Chartered Architects

cornish architects

Project Title:

FRIMLEY 4 BUSINESS PARK

Working Title:

UNIT A
INDICATIVE ELEVATIONS

Drawing Status:

TOWN PLANNING

Scale:

0 10m 20m

Drawn By: Date: 19.11.2023


CB 1:200 @ A1 19.11.2023

Sheet No. 02


Drawing No. 23020 - TP - 006

Rev. A

Copyright of Cornish Architects ©

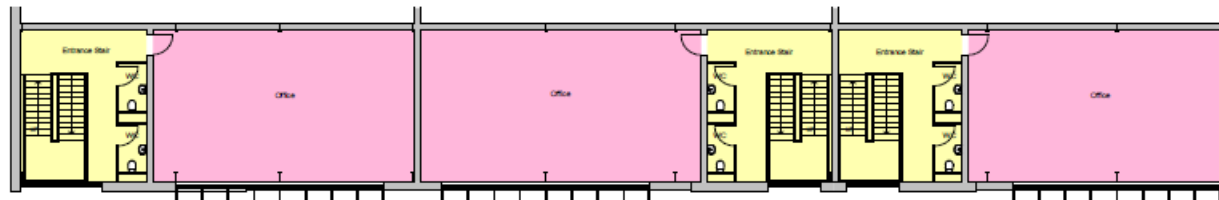

1 First Floor
1:100

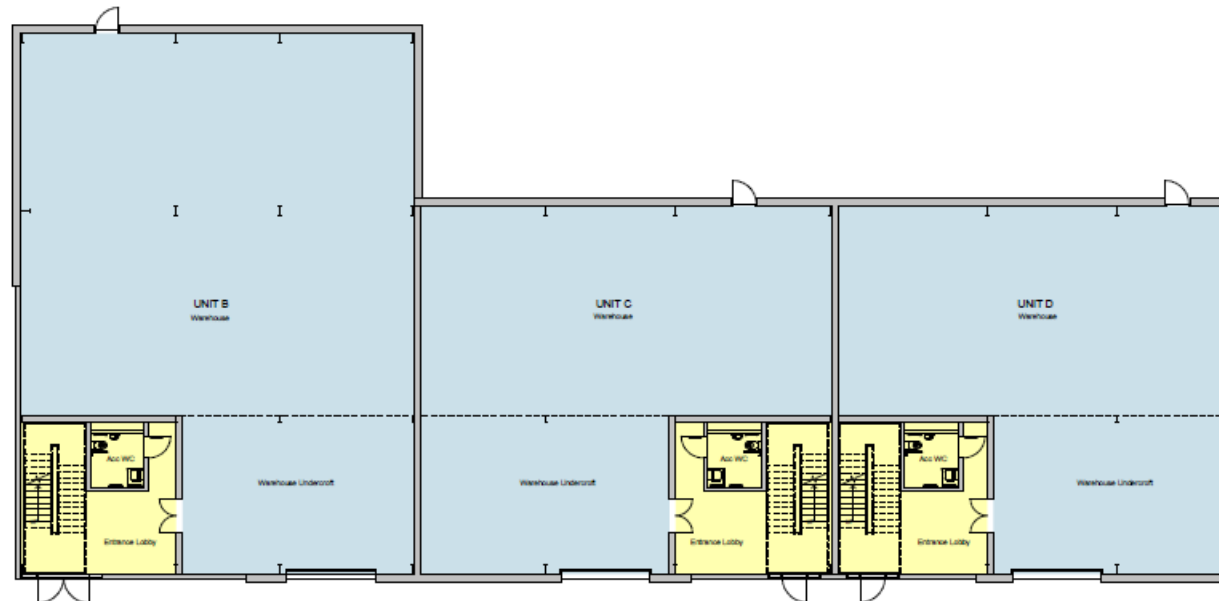

2 Ground Floor
1:100

NOTES

Reproduced from the Ordnance Survey map with the permission of the Controller of Her Majesty's Stationery Office. © Crown Copyright.
C.A. Cornish Architects Limited No. AH101010
Subject to Statutory Approvals.

KEY

OFFICE
WAREHOUSE
WALKWAY / CIRCULATION

No.	Description	Rev.	Date
-----	-------------	------	------

27 Goswami Street
London EC2R 8BU

Tel: +44 (0)20 7460 2120

enquiries@cornisharchitects.com
www.cornisharchitects.com

RIBA
Registered Practice

cornish architects

Project Title

FRIMLEY 4 BUSINESS PARK

Drawing Title

UNITS B-D
INDICATIVE FLOOR PLANS

Drawing Date

TOWN PLANNING

Scale

metres

Drawn By: CB Date: 17.11.2023

Check By: A1 Date: 17.11.2023

Drawn By: CB Date: 17.11.2023

Check By: A1 Date: 17.11.2023

NOTES

Reproduced from the Ordnance Survey map with the permission of the Controller of Her Majesty's Stationery Office. © Crown Copyright.
C A Cornish Architects. Licence No. AH181859
Subject to Statutory Approval.




① South West Elevation
1:100



② South East Elevation
1:100



③ North East Elevation
1:100

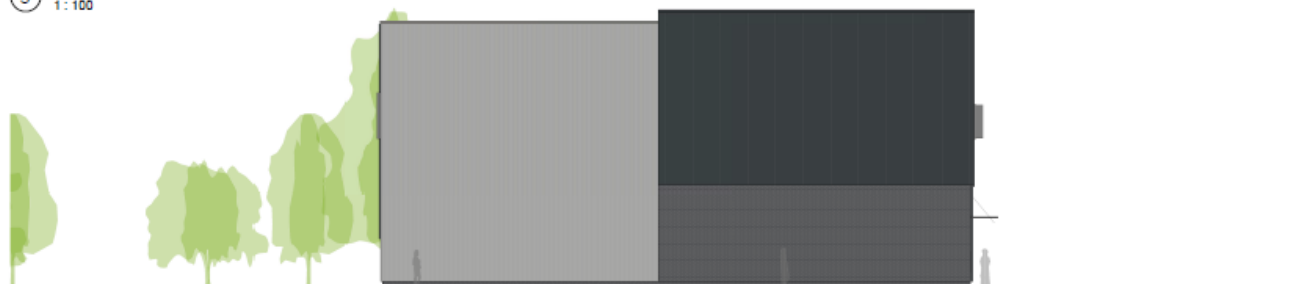

④ North West Elevation
1:100

Rev	Description	Date
-----	-------------	------

27 Grenville Street
London EC4A 3DF

tel +44(0)20 7400 2120

enquiries@comisharchitects.com
www.comisharchitects.com

RIBA #
Registered Practice

comish architects

Project Title

FRIMLEY 4 BUSINESS PARK

Drawing Title

UNITS B-D
INDICATIVE ELEVATIONS

Drawing Status

TOWN PLANNING

Scale 0 1 2 metres

Drawn By: CB Date: 19.11.2023

Scale: 1:100 @ A1 Date: 19.11.2023

Drawn By: CB Date: 19.11.2023

Scale: 1:100 @ A1 Date: 19.11.2023

Drawn By: CB Date: 19.11.2023



1 3D View South West Elevation 01



2 3D View South West Elevation 02

Description		Date	Drawn
27 Grenville Street London EC2N 3DU			
tel +44(0)20 7400 2120			
enquiries@cornisharchitects.com www.cornisharchitects.com			
RIBA 			
Cornish Architects			
Project Title			
FRIMLEY 4 BUSINESS PARK			
Drawing Title			
UNITS B-D INDICATIVE 3D VIEWS			
Drawing Status			
TOWN PLANNING			
Scale			
Drawing No			
CB	WTS @ A1	19.11.2023	RP
Drawing No			
23020 - TP - 009			
Copyright of Cornish Architects ©			



Development Management Committee

17th April 2024

Development Management Committee

17th April 2024