


Development Management Committee

15 January 2025


Development Management Committee


Item x: 24/00635/FULPP

Demolition of the existing office building and erection of two flexible commercial buildings for E(g)(iii) light industrial, B2 general industrial and B8 storage and distribution employment uses, with ancillary offices, associated car parking, service yards and landscaping

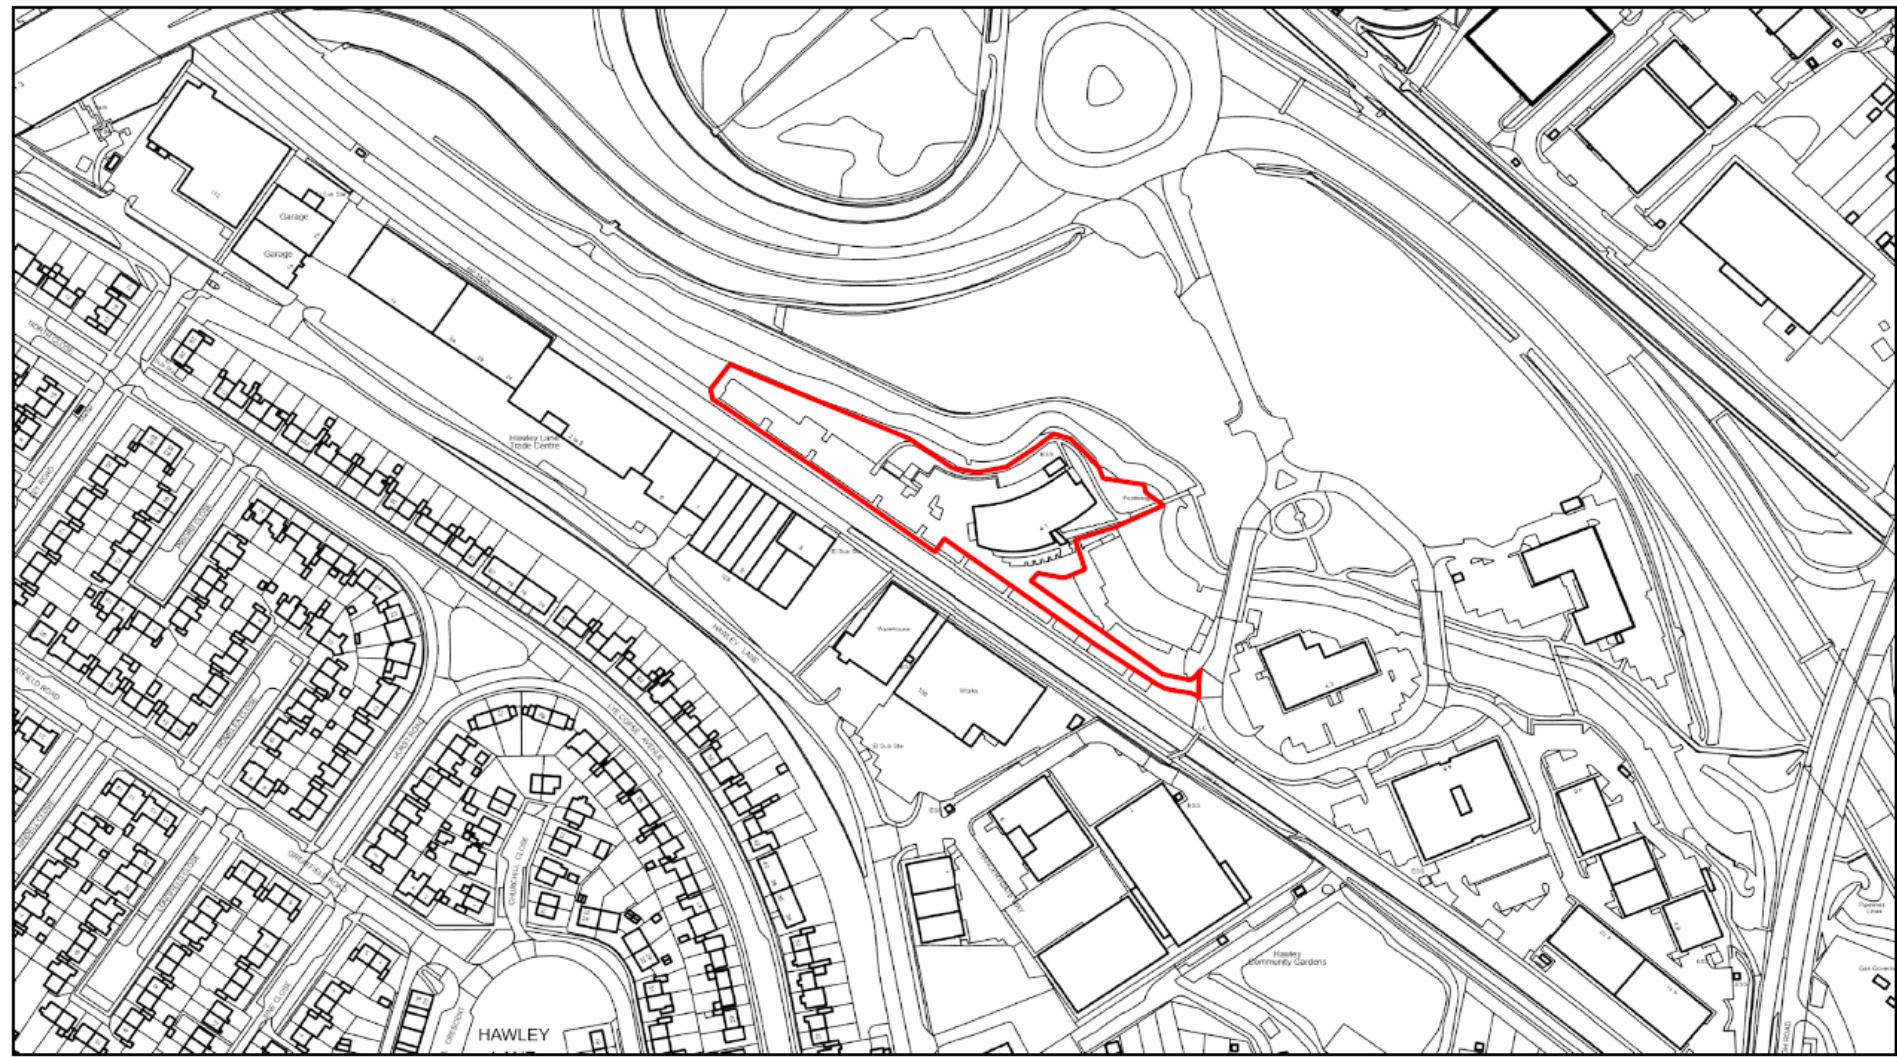

12/19/2024, 12:44:04 PM


 Planning Application

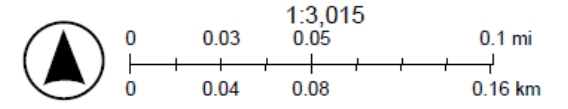


© Crown copyright and database rights 2024 Ordnance Survey AC0000849981



12/19/2024, 12:48:18 PM

 Planning Application

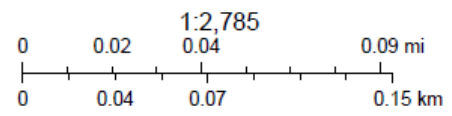














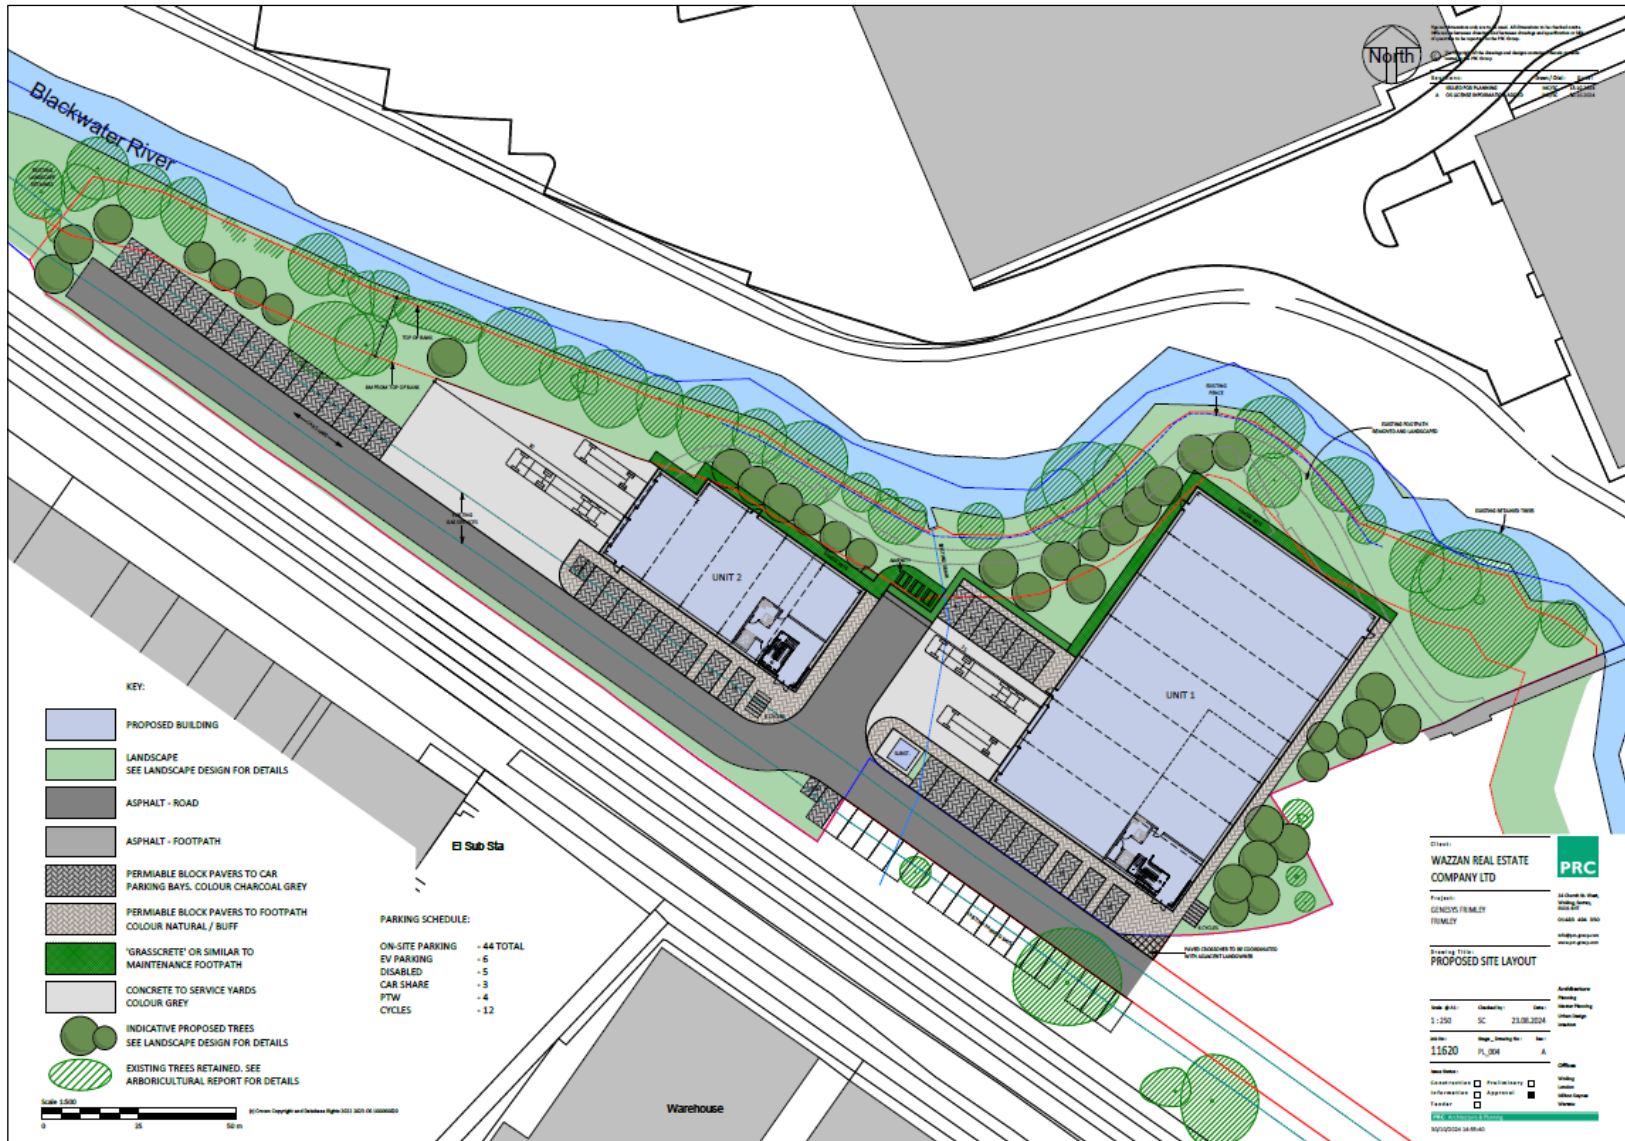

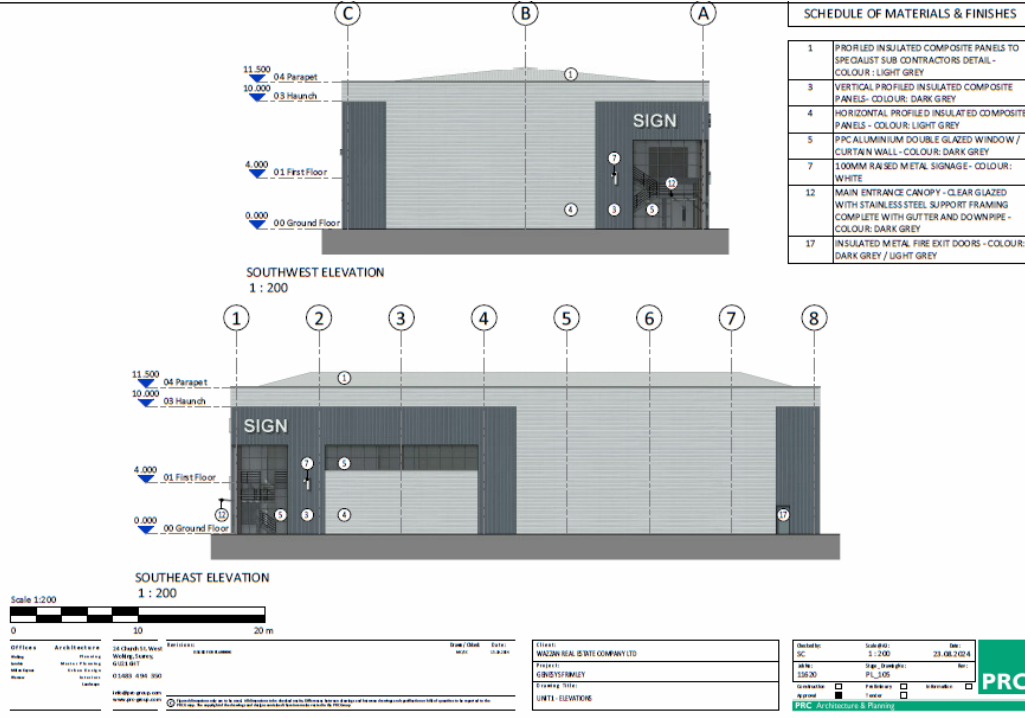

SCHEDULE OF MATERIALS & FINISHES	
1	PROFILED INSULATED COMPOSITE PANELS TO SPECIALIST SUB CONTRACTORS DETAIL - COLOUR: LIGHT GREY
3	VERTICAL PROFILED INSULATED COMPOSITE PANELS - COLOUR: DARK GREY
4	HORIZONTAL PROFILED INSULATED COMPOSITE PANELS - COLOUR: LIGHT GREY
5	PPC ALUMINIUM DOUBLE GLAZED WINDOW / CURTAIN WALL - COLOUR: DARK GREY
7	100MM RAISED METAL SIGNAGE - COLOUR: WHITE
12	MAIN ENTRANCE CANOPY - CLEAR GLAZED WITH STAINLESS STEEL SUPPORT FRAMING COMPLETE WITH GUTTER AND DOWNPIPE - COLOUR: DARK GREY
17	INSULATED METAL FIRE EXIT DOORS - COLOUR: DARK GREY / LIGHT GREY

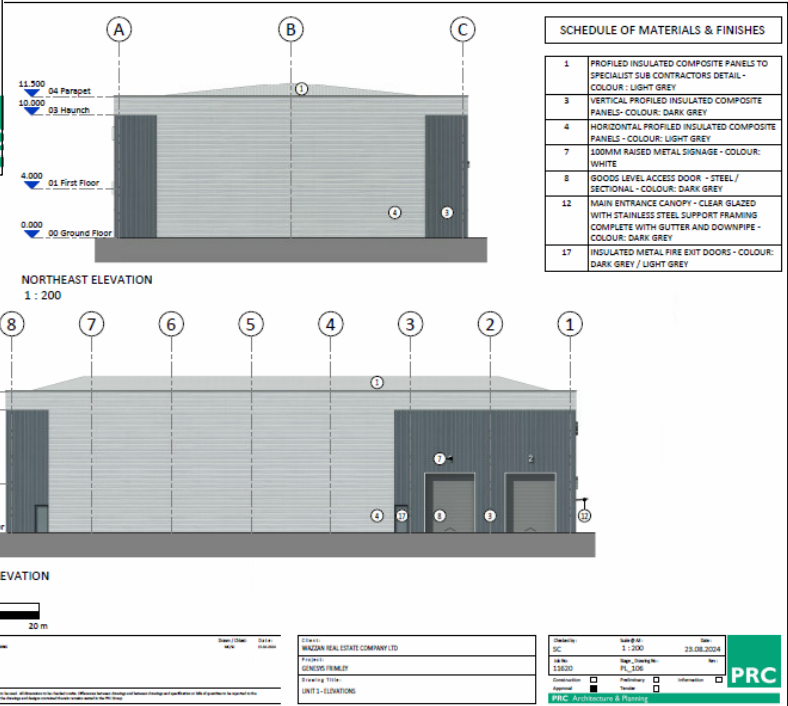

SCHEDULE OF MATERIALS & FINISHES	
1	PROFILED INSULATED COMPOSITE PANELS TO SPECIALIST SUB CONTRACTORS DETAIL - COLOUR: LIGHT GREY
3	VERTICAL PROFILED INSULATED COMPOSITE PANELS - COLOUR: DARK GREY
4	HORIZONTAL PROFILED INSULATED COMPOSITE PANELS - COLOUR: LIGHT GREY
7	100MM RAISED METAL SIGNAGE - COLOUR: WHITE
8	GOODS LEVEL ACCESS DOOR - STEEL / SECTIONAL - COLOUR: DARK GREY
12	MAIN ENTRANCE CANOPY - CLEAR GLAZED WITH STAINLESS STEEL SUPPORT FRAMING COMPLETE WITH GUTTER AND DOWNPIPE - COLOUR: DARK GREY
17	INSULATED METAL FIRE EXIT DOORS - COLOUR: DARK GREY / LIGHT GREY

Scale 1:200

0 10 20 m

Office: Architects: 24 Church St, Woking, Surrey GU24 0NF
 Name: Project: 0151801
 Date: 23.08.2024
 Tel: 01483 434 350
 Fax: 01483 434 350
 www.prc.co.uk

Client: WAGAN REAL ESTATE COMPANY LTD
 Project: 6 BONDY FAMILY
 Drawing Title: UNIT 1 - ELEVATIONS

Drawn: [Name] Date: [Date]
 Checked: [Name] Date: [Date]

Details: Scale: 1:200 Date: 23.08.2024
 No: 13820 Rev: 01
 Discipline: PL_105
 Approved: [Signature] Information: [Signature]

PRC Architecture & Planning

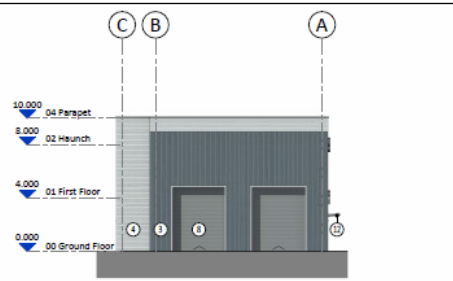

NORTHWEST ELEVATION
1 : 200

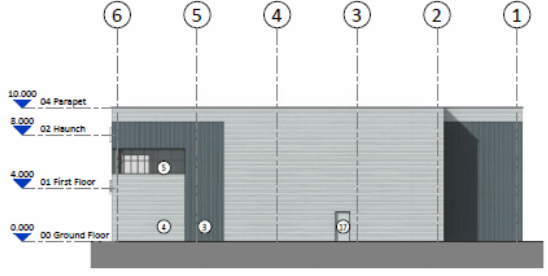

NORTHEAST ELEVATION
1 : 200

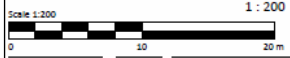


Scale 1:200

Offices	Architects	28 Church St, 2ND FLOOR	Woking, Surrey	GU24 0NF
01443 894 894	01443 894 894	www.prcgroup.com		

Client: WAZZAN REAL ESTATE COMPANY LTD
 Project: GENESIS FAMILY
 Drawing Title: UNIT 2 - ELEVATIONS

Drawn by: [Name] Date: 23.08.2024
 Scale: 1:200
 Job No: 13520
 Supp. Drawing No: PL_206
 PRC Architecture & Planning

SCHEDULE OF MATERIALS & FINISHES	
3	VERTICAL PROFILED INSULATED COMPOSITE PANELS - COLOUR: DARK GREY
4	HORIZONTAL PROFILED INSULATED COMPOSITE PANELS - COLOUR: LIGHT GREY
5	PFC ALUMINIUM DOUBLE GLAZED WINDOW / CURTAIN WALL - COLOUR: DARK GREY
8	GOODS LEVEL ACCESS DOOR - STEEL / SECTIONAL - COLOUR: DARK GREY
12	MAIN ENTRANCE CANOPY - CLEAR GLAZED WITH STAINLESS STEEL SUPPORT FRAMING COMPLETE WITH GUTTER AND DOWNPIPE - COLOUR: DARK GREY
17	INSULATED METAL FIRE EXIT DOORS - COLOUR: DARK GREY / LIGHT GREY

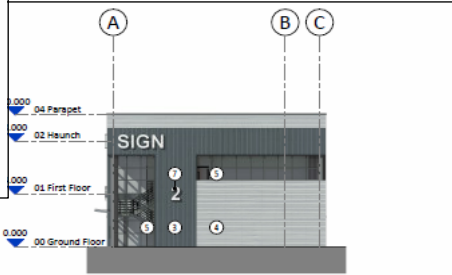

SOUTHEAST ELEVATION
1 : 200



SOUTHWEST ELEVATION
1 : 200



Scale 1:200

Offices	Architects	28 Church St, 2ND FLOOR	Woking, Surrey	GU24 0NF
01443 894 894	01443 894 894	www.prcgroup.com		

Client: WAZZAN REAL ESTATE COMPANY LTD
 Project: GENESIS FAMILY
 Drawing Title: UNIT 2 - ELEVATIONS

Drawn by: [Name] Date: 23.08.2024
 Scale: 1:200
 Job No: 13520
 Supp. Drawing No: PL_206
 PRC Architecture & Planning

SCHEDULE OF MATERIALS & FINISHES	
3	VERTICAL PROFILED INSULATED COMPOSITE PANELS - COLOUR: DARK GREY
4	HORIZONTAL PROFILED INSULATED COMPOSITE PANELS - COLOUR: LIGHT GREY
5	PFC ALUMINIUM DOUBLE GLAZED WINDOW / CURTAIN WALL - COLOUR: DARK GREY
7	100MM RAISED METAL SIGNAGE - COLOUR: WHITE
12	MAIN ENTRANCE CANOPY - CLEAR GLAZED WITH STAINLESS STEEL SUPPORT FRAMING COMPLETE WITH GUTTER AND DOWNPIPE - COLOUR: DARK GREY
17	INSULATED METAL FIRE EXIT DOORS - COLOUR: DARK GREY / LIGHT GREY

Development Management Committee

15 January 2025