

Public Document Pack

PRESENTATION SLIDES

DEVELOPMENT MANAGEMENT COMMITTEE - WEDNESDAY, 20TH JUNE, 2018

The following presentation slides were used at the Development Management Committee meeting.

Planning Applications (Pages 1 - 22)

This page is intentionally left blank


Development Management Committee

20th June 2018

Development Management Committee

Item 8 : 18/00117/REMPP


Zone B – Corunna, Aldershot Urban
Extension, Hampshire

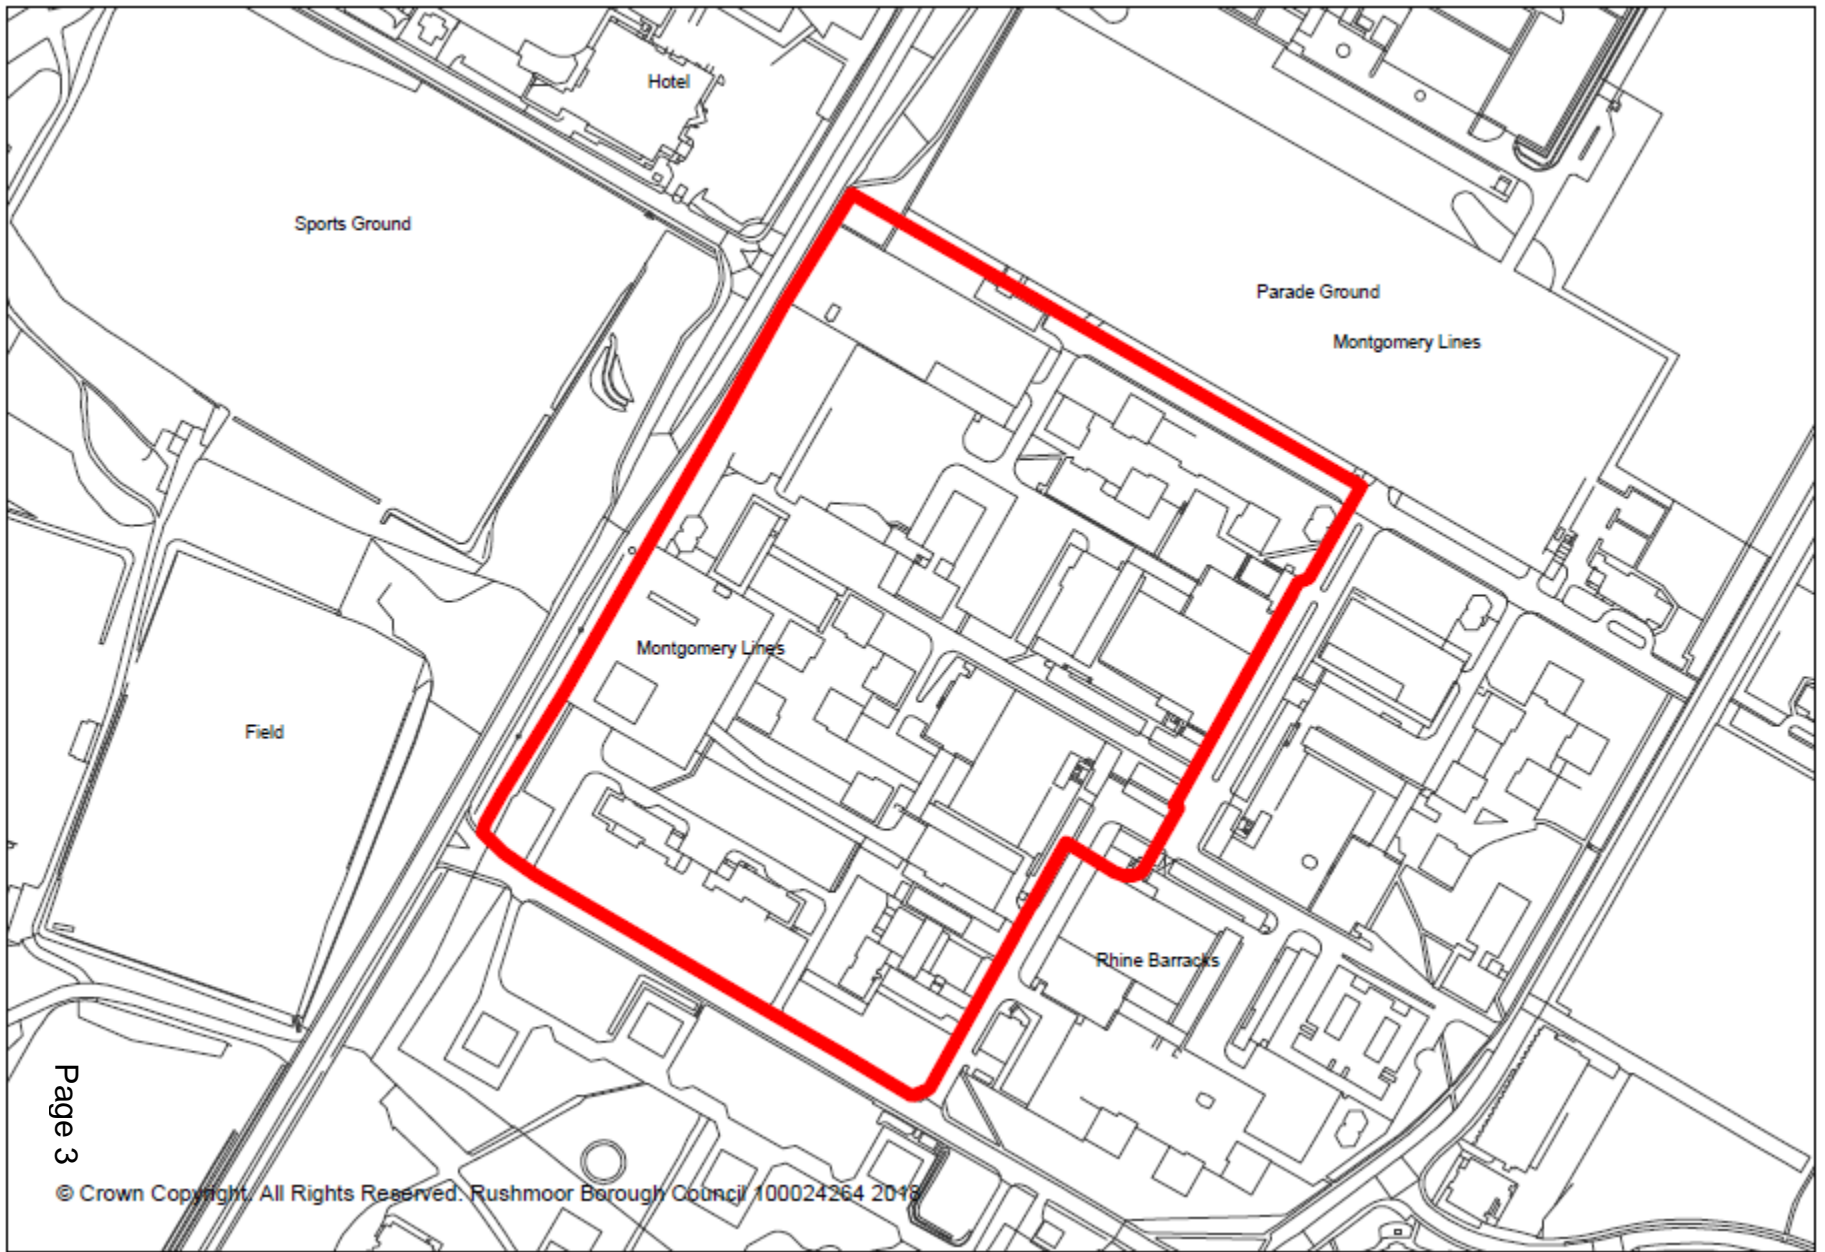



© Crown Copyright. All Rights Reserved. Rushmoor Borough Council 100024254 2018

Farnborough Road

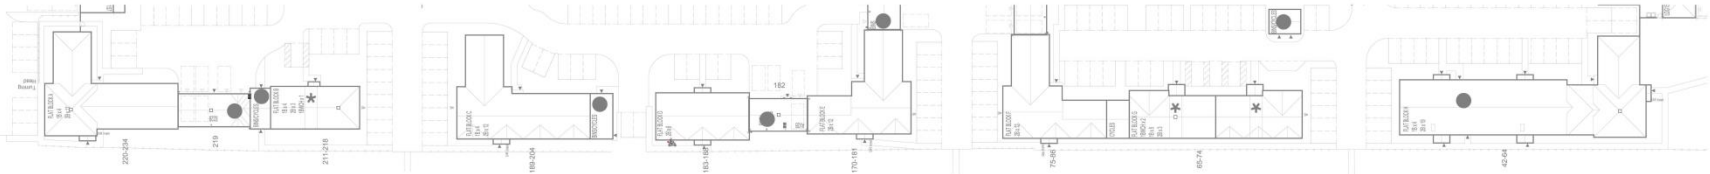

Street Elevation 02
2/2/20

NOTES

1. This drawing is a preliminary design and is subject to change without notice.
2. All dimensions are in millimeters unless otherwise stated.
3. The client is responsible for obtaining all necessary planning and building regulations approvals.
4. The architect is not responsible for the accuracy of any information provided by the client.
5. The architect is not responsible for any third-party claims or damages.

PLANNING

thrive
ARCHITECTS


100, The Old Mill, Farnborough, Hampshire, GU14 7JH
Tel: 01329 422222
Email: info@thrive-architects.co.uk

PROJECT
Location: Wokingham
Address: Farnborough Road & David Wilson Homes

DATE
1:300 @ A3 24.10.19 PK
1:1000 @ A3 24.10.19 PK
BARB/19334 SE.02 6




Front Elevation

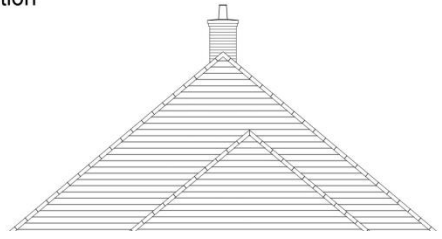



Front Elevation

Indicative ground line to be confirm by Engineer's.

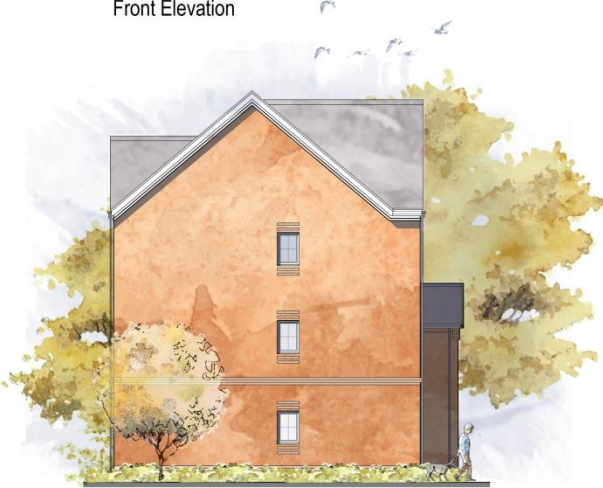

Side Elevation

NOTES

This drawing is the copyright of Thrive Ltd ©. All rights reserved.
 Ordnance Survey Data © Crown Copyright. All rights reserved.
 Licence No. 100007359. DO NOT scale from this drawing.
 Contractors, Sub Contractors and Suppliers are to check all relevant dimensions and levels of the site and building before commencing any shop drawings or building work. Any discrepancies should be recorded to the Architect.
 Where applicable this drawing is to be read in conjunction with the Consultants' drawings.

REV	DESCRIPTION	DATE	AUTH	CHKD
A	Issued for planning	31.01.18	SC	MK/MAP
B	Clashes & window positions amended to suit planners comments	30.05.18	PRJ	



PLANNING



Romsey Office
 Building 200, The Grange, Romsey Road, Michelmersh, SO51 0AE
 t: 01794 261703 f: 01794 957276 www.thrivearchitects.co.uk

PROJECT:
Corunna
 Wellesley, Aldershot
 For: Barratt Homes

DRAWING
Flat Block G - Affordable Rented Elevations (Sheet 1 of 2)

SCALE	DATE	AUTHOR	CHKD
1:100 @ A2	Dec 17	SC	MK/MAP
JOB NO.	DRAWING NO.	REV	
BARR170334	FB-G.e1	B	


CLIENT REF.

PENNEFAIHER'S ROAD






Front Elevation

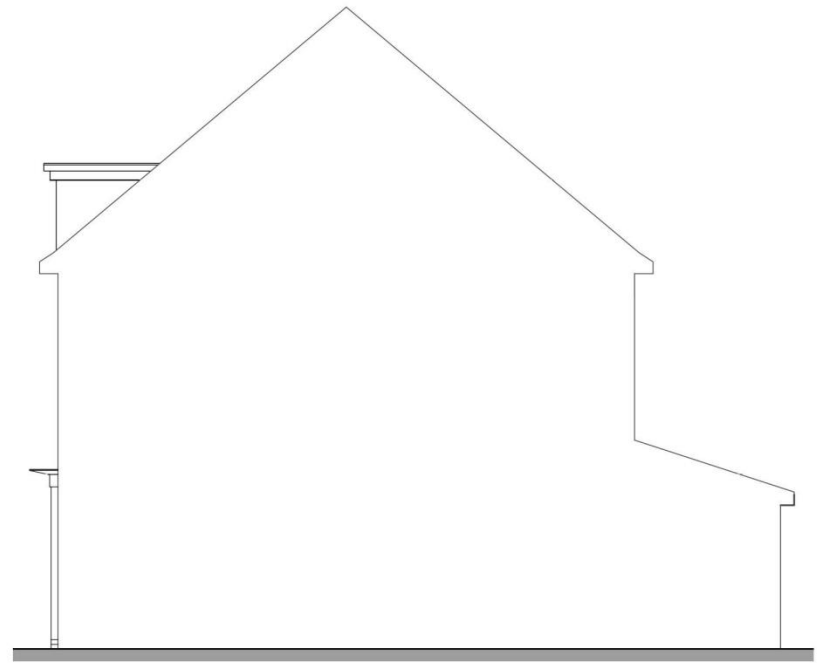

Side Elevation

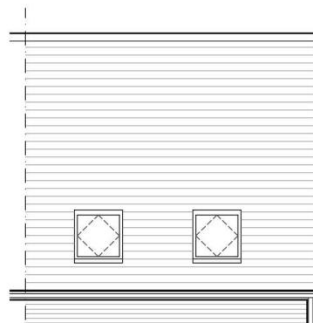

Internal Streets



Front Elevation



Side Elevation




Front Elevation




Front Elevation



Side Elevation (Front Door)

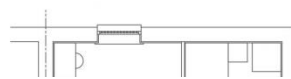

Ramsden Square

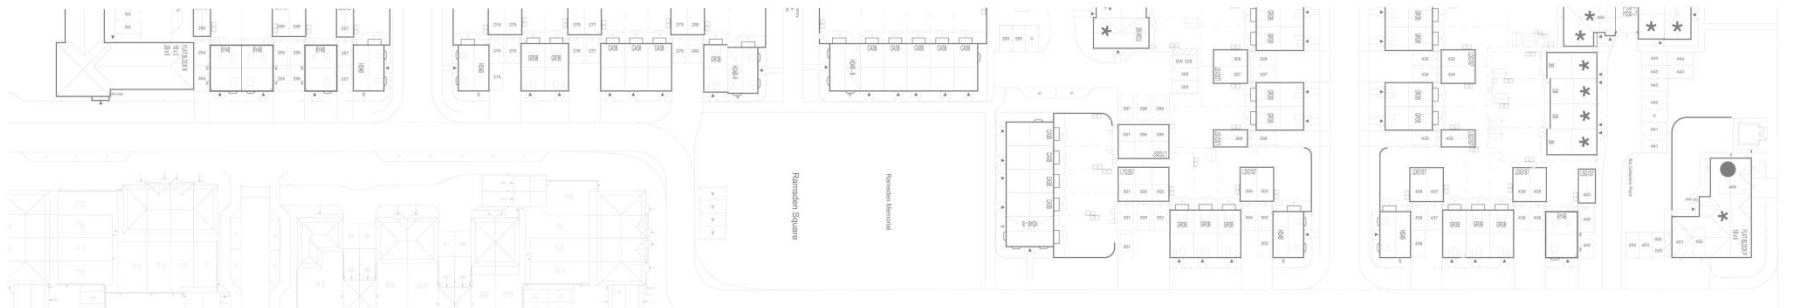







FFL 97.65
HT. GR3B / HD4B
Plots 280 - 281


Access Path

HT. HD4B-B
Plot 290

HT. CA3B
Plots 291-295

HT. HD4B-B
Plot 301

Hope Grant's Road

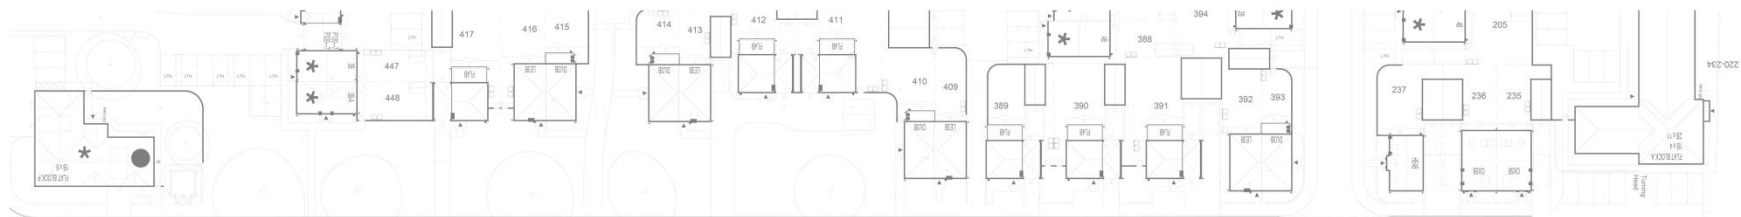

A3



Front Elevation





Front Elevation



Side Elevation



Rear Elevation



Side Elevation

NOTES
 This drawing is the copyright of Thrive Ltd ©. All rights reserved.
 Ordnance Survey Data © Crown Copyright. All rights reserved.
 Licence No. 100007339. DO NOT scale from this drawing.
 Contractors, Sub Contractors and Suppliers are to check all relevant dimensions and levels of the site and building before commencing any shop drawings or building work. Any discrepancies should be recorded to the Architect.
 Where applicable this drawing is to be read in conjunction with the Consultant's drawings.

REV	DESCRIPTION	DATE	AUTH	CHKD
A	Issued for planning	31.01.18	SC	MMAM



PLANNING



Romsey Office
 Building 300, The Grange, Romsey Road, Michelmersh, SO51 0AE
 t: 01794 367703 f: 01794 367276 www.thrivearchitects.co.uk

PROJECT
Corunna
 Wellesley, Aldershot
 For: David Wilson Homes

DRAWING
Flat Block P - Affordable Rented Elevations

SCALE	DATE	AUTHOR	CHK'D
1:100 @ A2	Jan 2018	FK	MK/MAP
JOB NO.	DRAWING NO.	REV	
BARR170334	FB-P.e	A	
CLIENT REF.			

Development Management Committee

20th June 2018