

Public Document Pack

PRESENTATION SLIDES

DEVELOPMENT MANAGEMENT COMMITTEE - WEDNESDAY, 18TH SEPTEMBER, 2019

The following presentation slides were used at the Development Management Committee meeting.

Planning Applications (Pages 1 - 22)

This page is intentionally left blank


Development Management Committee

18 September 2019

Development Management Committee

Item 6 : 19/00337/FULPP

Meudon House, Meudon Avenue, Farnborough

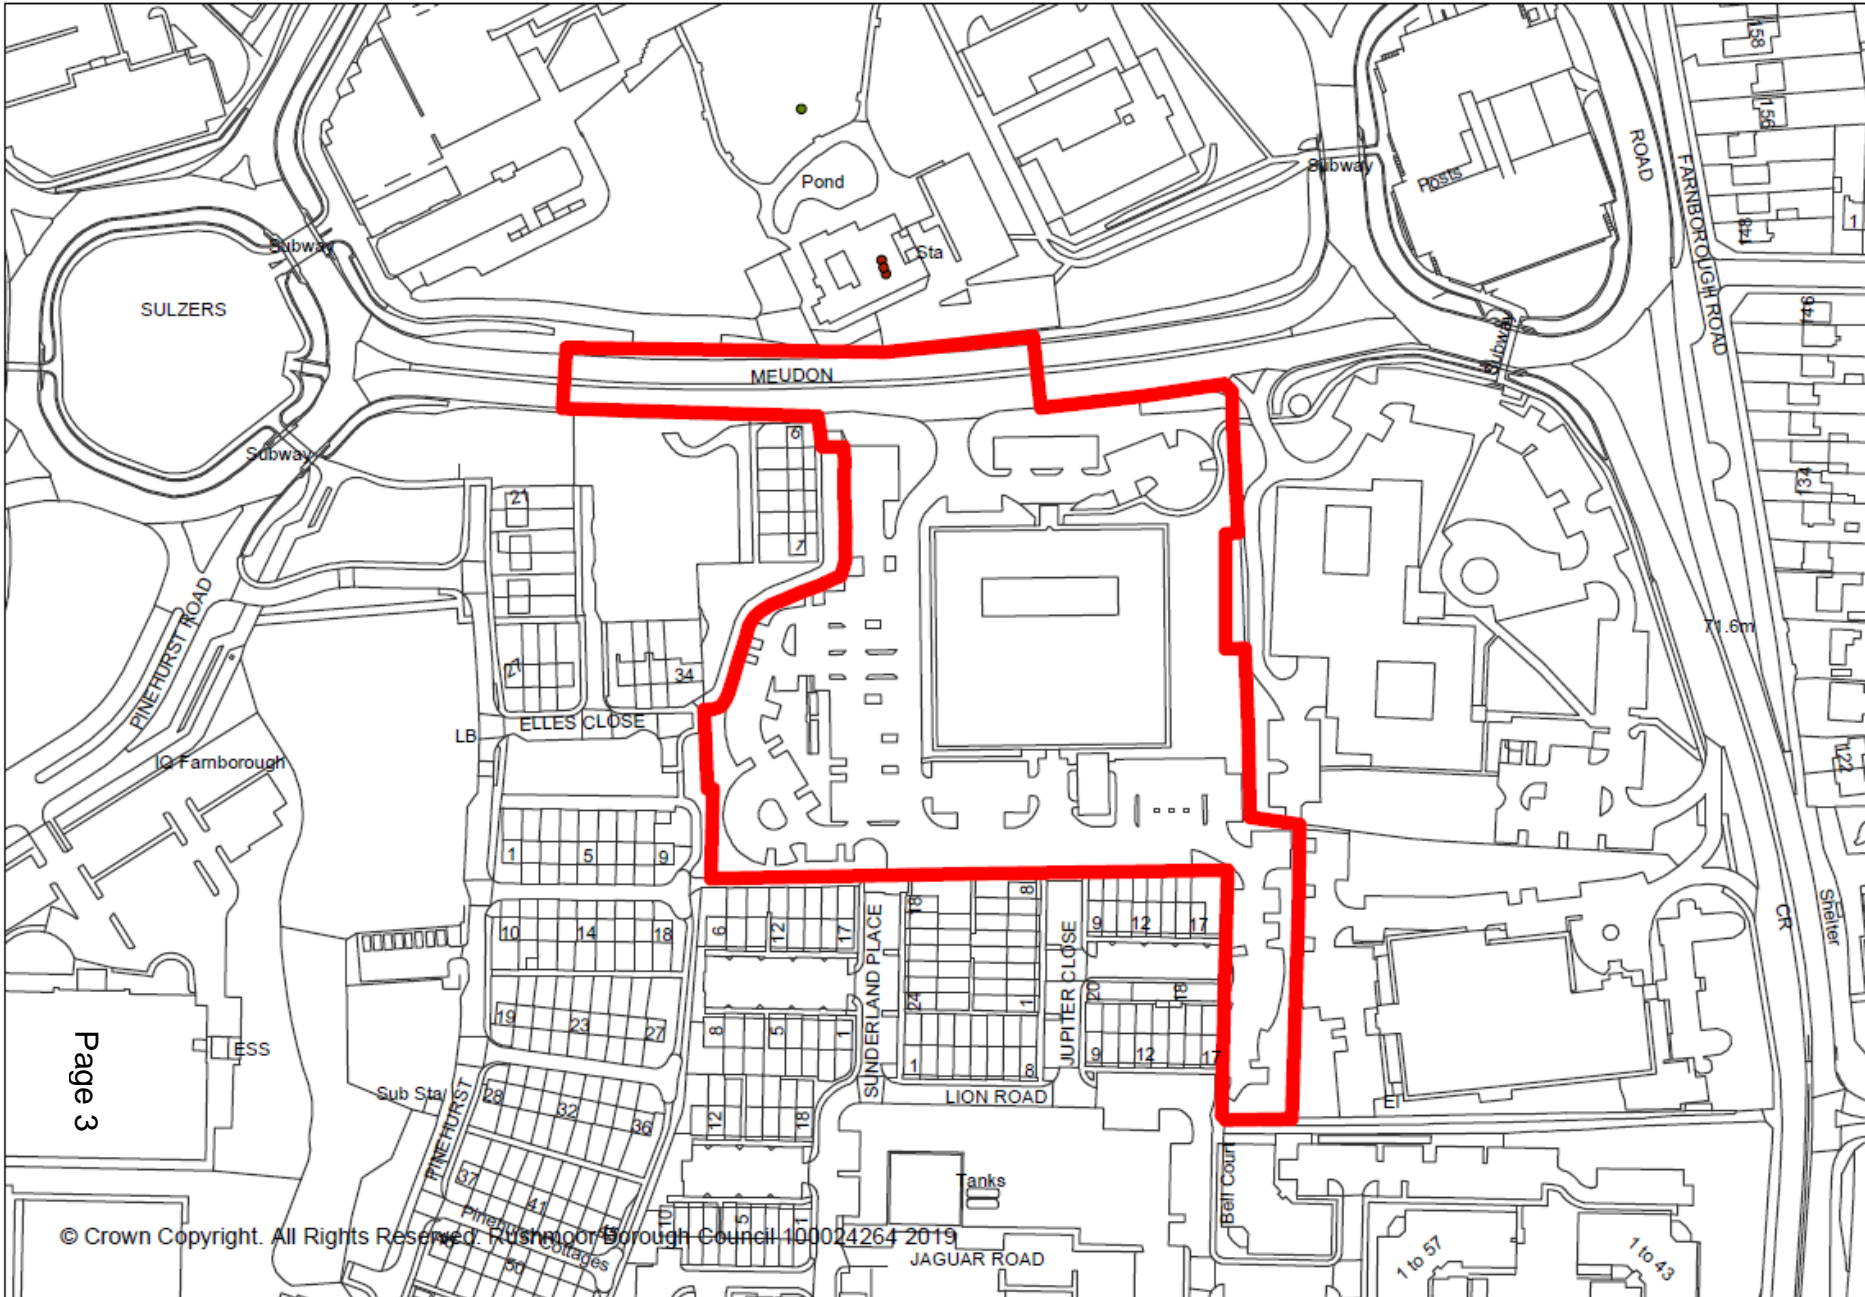

Page 3





1000000000
1000000000





Bellway

Copyright © 2018 CHA Architecture Ltd. All rights reserved. Limited reproduction and distribution permitted for the sole purpose of the planning of this project. Development only.
Dames & Moore Ltd. © Crown Copyright. All rights reserved.
License number: 10002787.
Do not scale other than for Local Authority Planning purposes.



cha
architecture

cha architecture ltd

Brankley Farm Business Park
Stoke Lane
Bristol
BS40 5QK
T: 0115 934 9696
E: info@chaarchitecture.co.uk
W: www.chaarchitecture.co.uk

meudon house, farnborough

Perspective View 01
21.01.2018
M20 @ A101, section
S&NH control
051516-PC001

perspective view 01

Copyright © 2019 DMA Architecture Ltd. All rights reserved. Limited reproduction and distribution permitted for the sole purpose of the planning application only.
 Distances for view data © Crown Copyright. All rights reserved.
 License number: 100023171.
 Do not scale other than for Local Authority Planning purposes.



dma
 architecture

dma-architecture.co.uk
 Stroudlands Farm Business Park
 66 De Laine
 Stroud
 Glos
 GL8 4JG
 T: 01534 634966
 E: enquiries@dmaarchitecture.co.uk
 W: www.dmaarchitecture.co.uk

meudon house, farnborough

Perspective View 02
 21.05.2019 revised
 970 @ A35 using
 3MMH content
 031514-PE02

perspective view 02

Bellway

Copyright © 2018 DHA Architecture Ltd. All rights reserved. Limited reproduction and duplication permitted for the sole purpose of the planning of this named development only.

Delivered Survey data © Crown Copyright. All rights reserved. Licence number: 100012121

Do not scale other than for Local Authority Planning purposes.




dha
architecture

dha architecture ltd

Brooklands Farm Business Park
Eggle Lane
Dorset
Dorchester
DT1 2JX
t. 01305 534 920
e. sales@dhaarchitecture.co.uk
w. www.dhaarchitecture.co.uk

meudon house, farnborough

Perspective View 03
31.05.2018
M19 @ A35 - walking
SMMH contact
021514-PC003

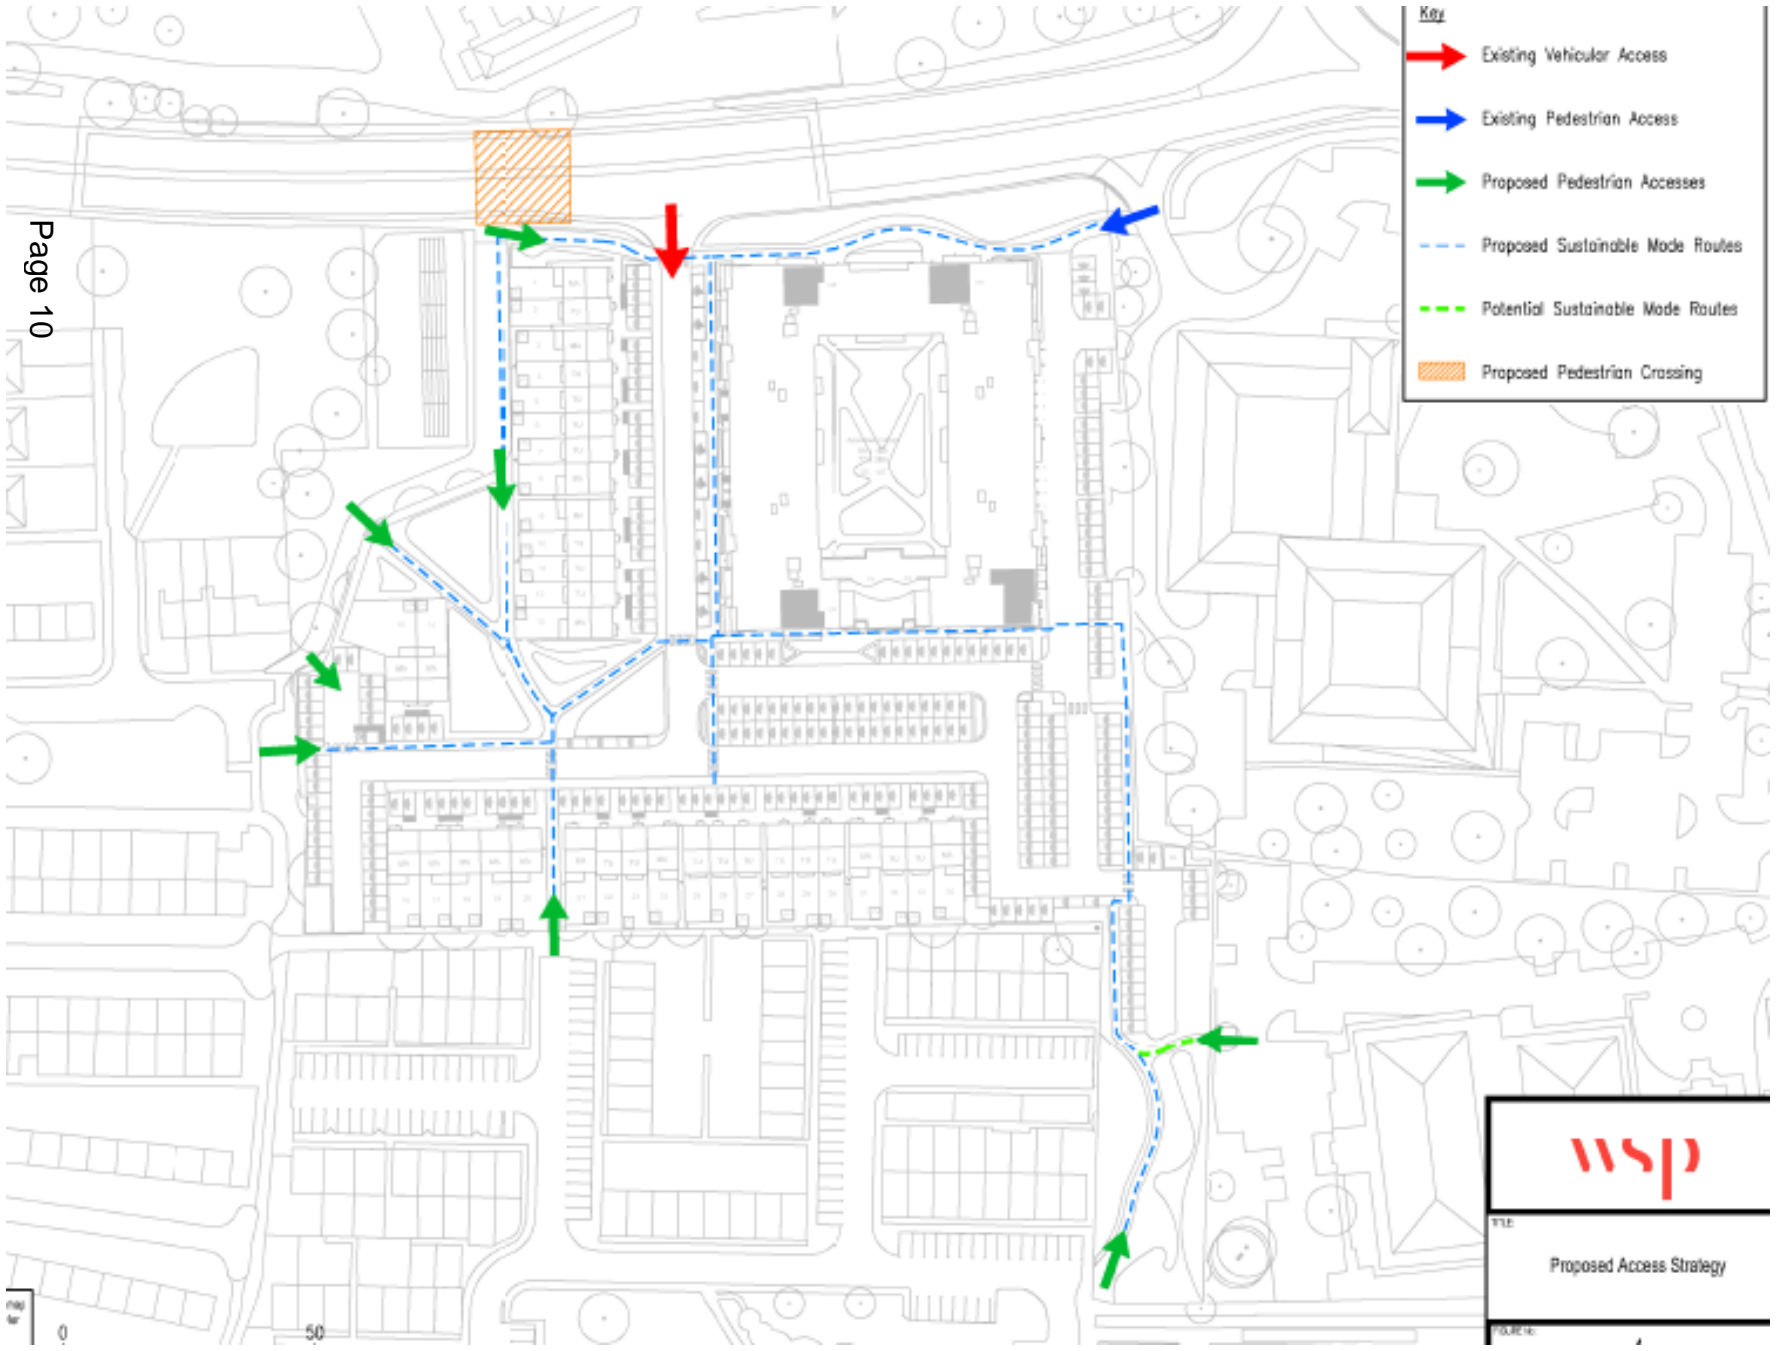



Cycleway Network:

----- Bridleway

----- Byway

----- Cyclists Must Dismount

----- Off road (unsurfaced)

----- Off road dedicated cycle lane

----- Off road shared with footway

----- On road dedicated cycle lane

----- On road (link road)




Railway Station (with bicycle parking)

Please note: Some Bridleways, Byways and On road (unsurfaced) routes may be unsuitable for all bicycle types

Development Management Committee

**Agenda Item Nos. 7 & 8 :
19/00469/FULPP & 19/00470/REVPP**

Units 6 & 7 Westgate, Aldershot

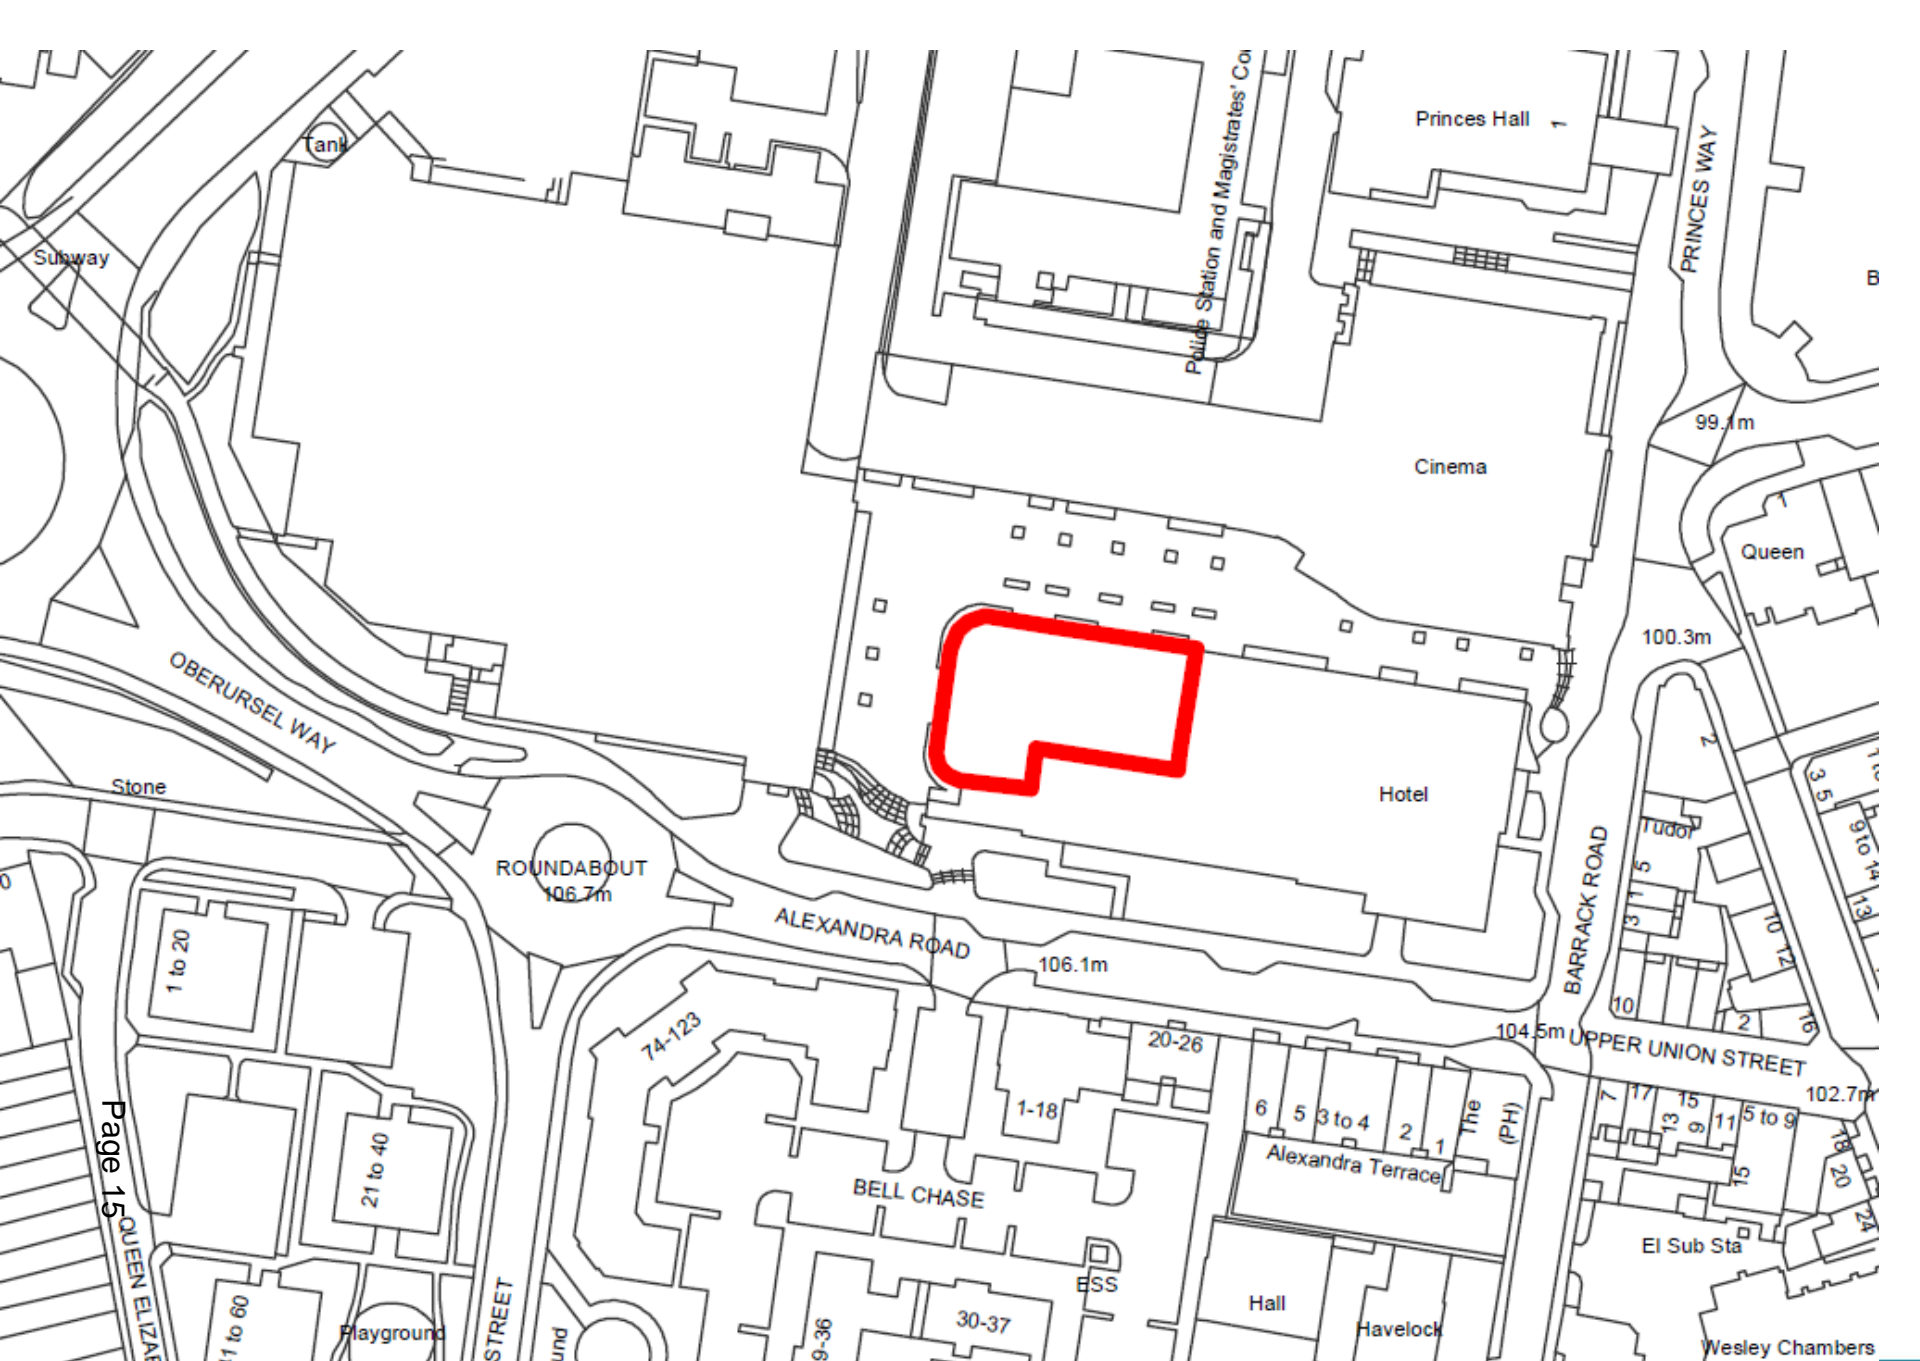

Subway

Tank

Police Station and Magistrates' Co

Princes Hall 1

Cinema

Hotel

PRINCES WAY

99.1m

Queen

100.3m

OBERURSEL WAY

Stone

ROUNDBOUT
106.7m

ALEXANDRA ROAD

106.1m

BARRACK ROAD

Tudor

104.5m UPPER UNION STREET

910 14 13

10 12 10 12

1 to 20

74-123

20-26

1-18

6 5 3 to 4 2 1 The (PH)

102.7m

17 15 11 5 to 9 13 9 51

18 20 24

Page 15 QUEEN ELIZAB

11 to 60

Playground

STREET

und

BELL CHASE

ESS


Hall

Havelock

El Sub Sta


Wesley Chambers



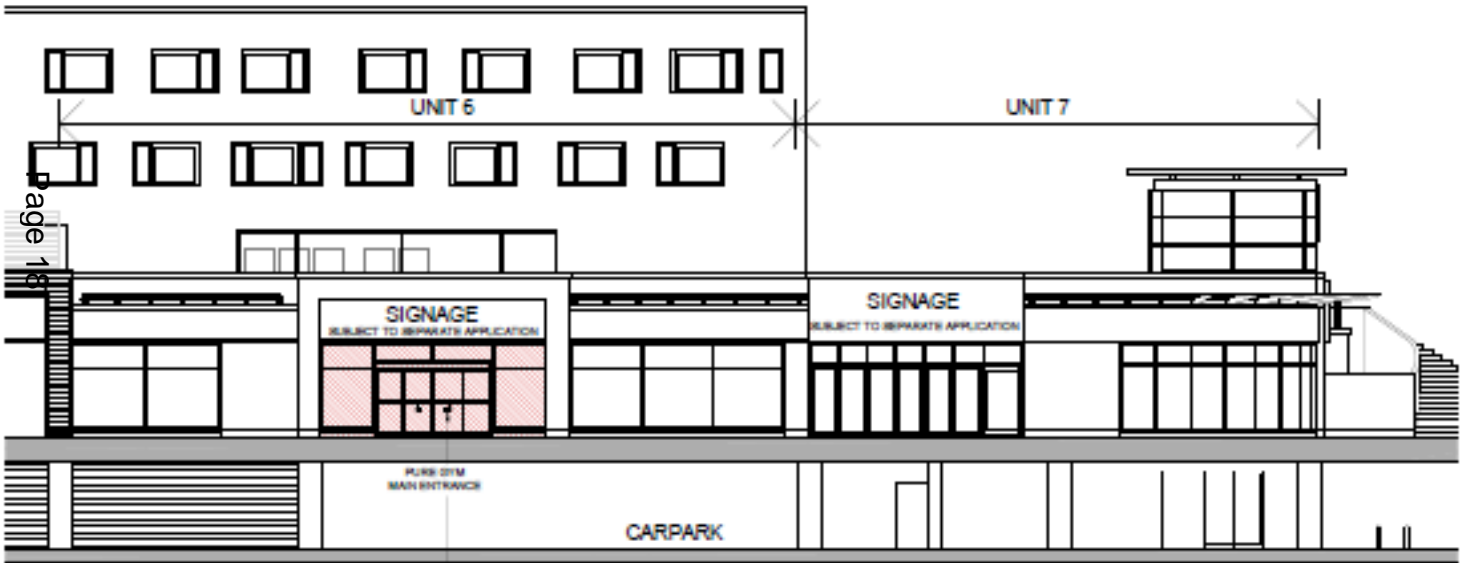

ELEVATION 1 - NORTH

NEW/REPARTING ENTRANCE DOOR BY HERTON AUTOMATIC, UNIT WIDTH 3550mm x 2285mm HEIGHT, COLOUR TO MATCH EXISTING SHOPFRONT

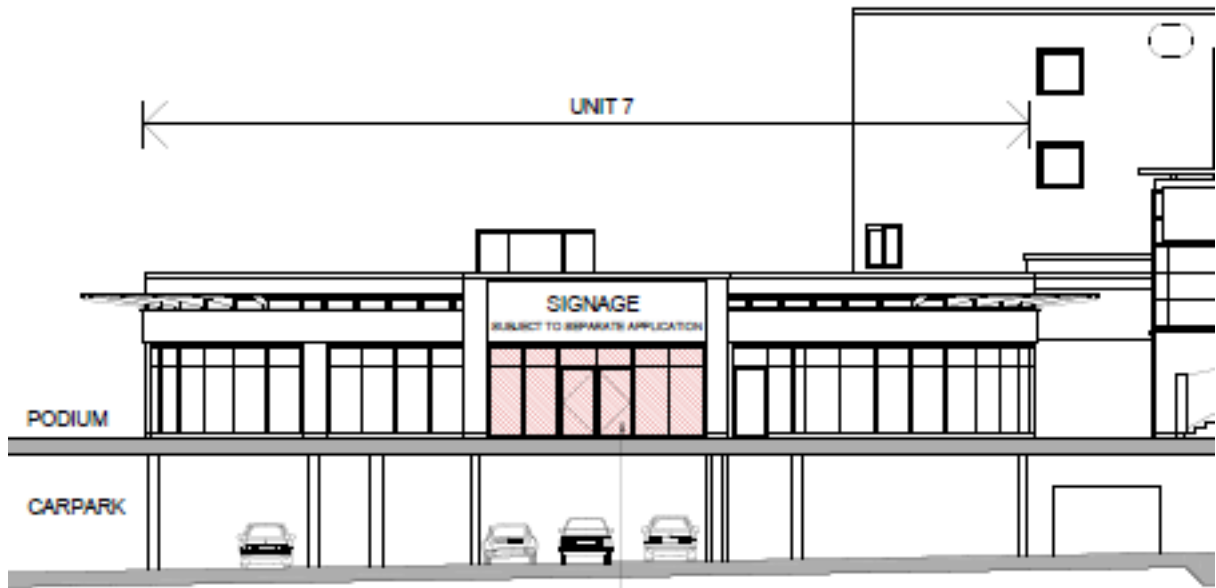

WEST ELEVATION



ALL PREMISES
020 7182 2000
CBRE

29/08/2019

Page 19



29/08/2019



Development Management Committee

18 September 2019