

Public Document Pack

PRESENTATION SLIDES

DEVELOPMENT MANAGEMENT COMMITTEE - WEDNESDAY, 14TH SEPTEMBER, 2022

The following presentation slides were used at the Development Management Committee meeting.

This page is intentionally left blank

Development Management Committee

14th September 2022




As a mark of respect for Her Majesty Queen Elizabeth II, this meeting will start with a minute's silence

Development Management Committee

22/00402/FULPP

**Land between Nos.244 and 242
Farnborough Road**

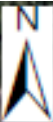

Ward Boy

1 to 6
Ward Court

Surgery
2

LB

3

7

Car Park

248

246
244

242

El Sub Sta

El Sub Sta

Max House



1

SCALE at A4 : 1:500


Date: 05/09/2022

© Crown Copyright and database rights 2021 Ordnance Survey 100024264





- 1. All dimensions are not fixed sizes
- 2. Do not scale from planning purposes
- 3. The Contractor is setting out, cover
- 4. Any discrepancies Architectural One

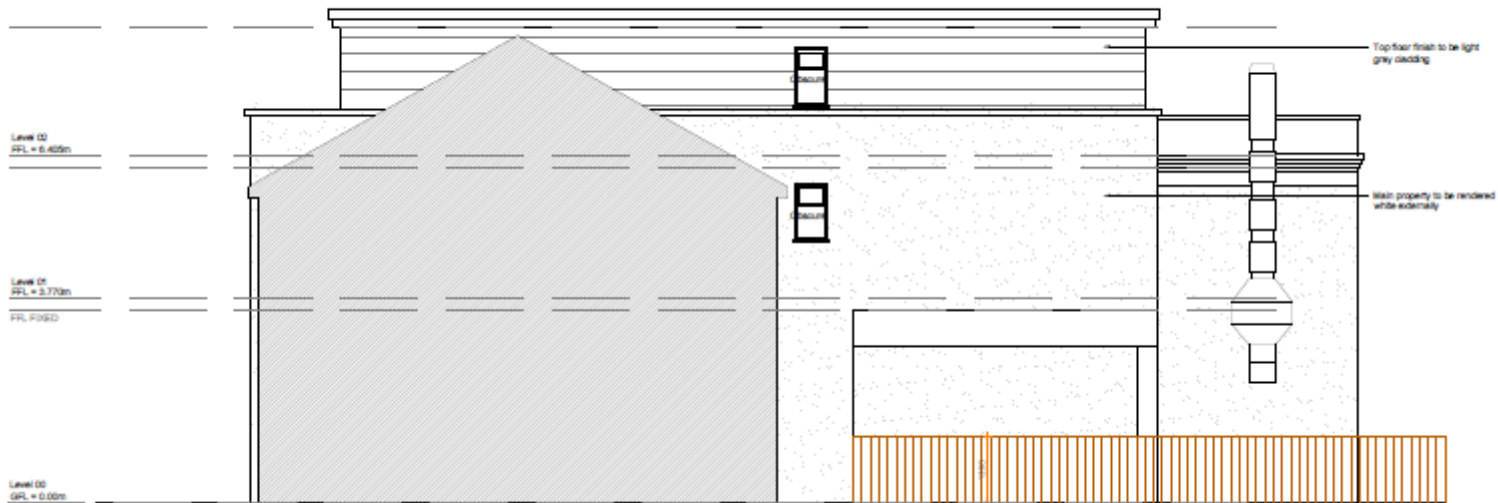


**South
side**



**North
side**



0
+40

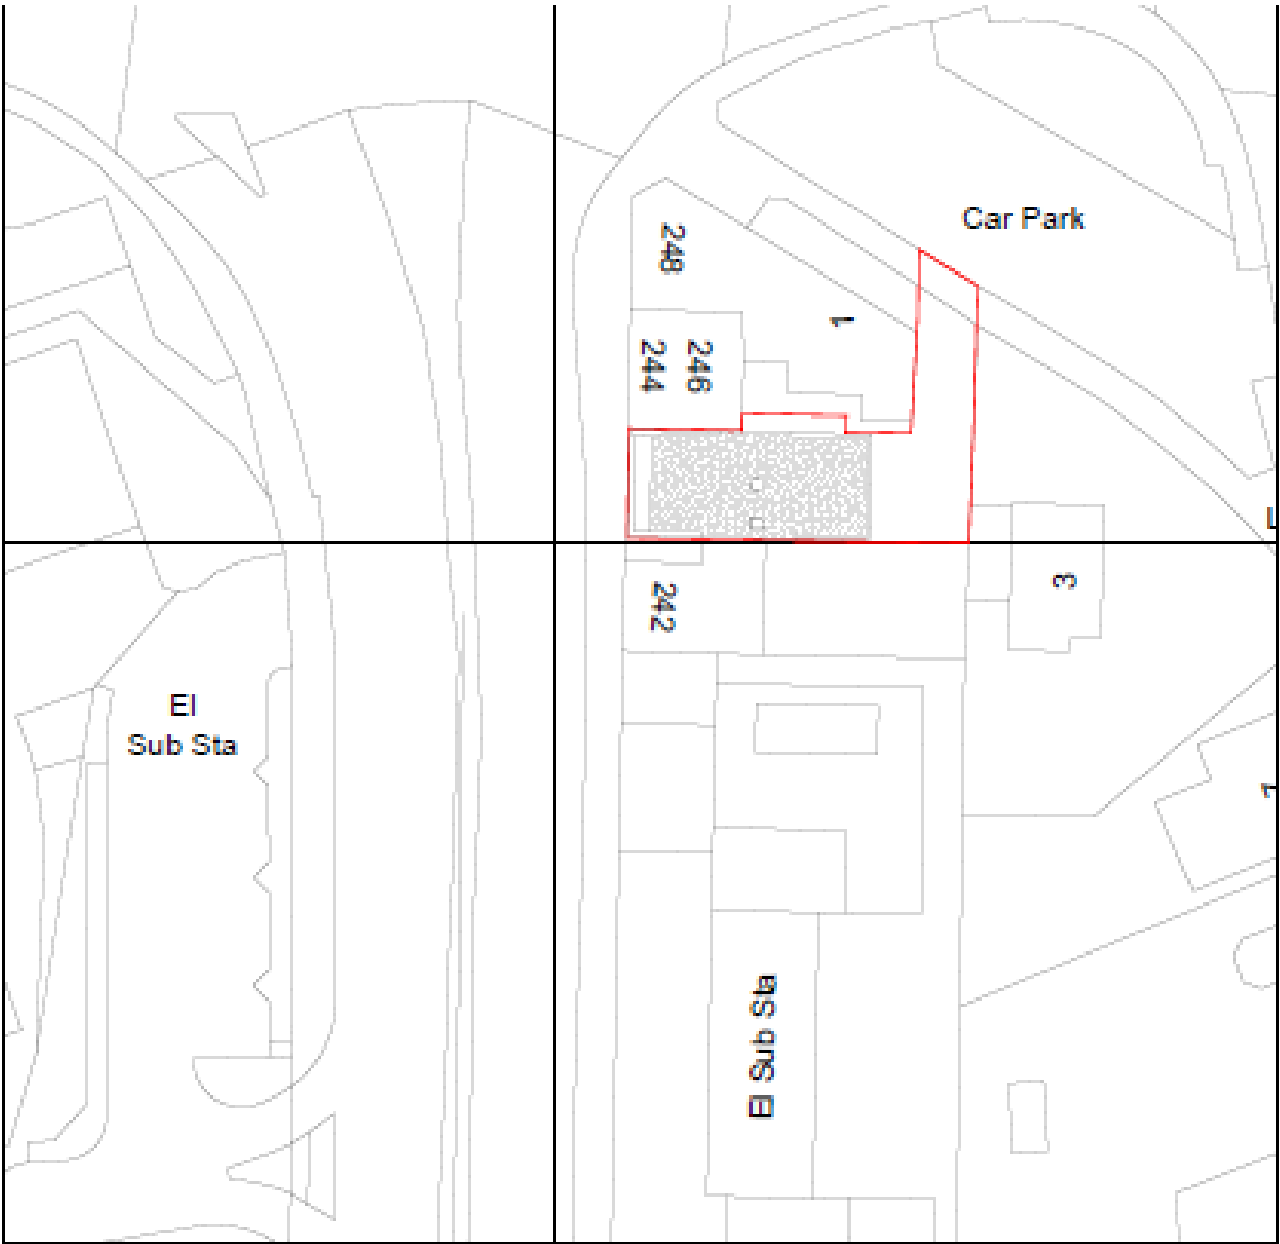













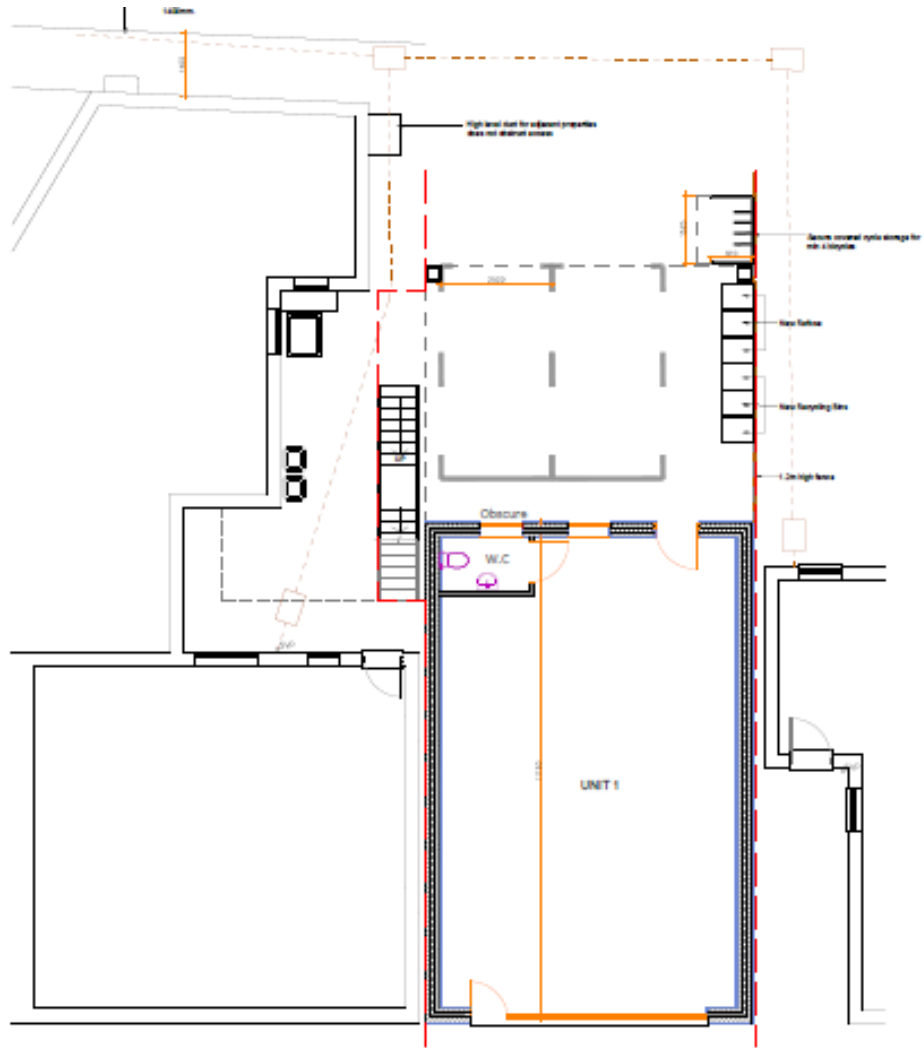


Proposed Ground Floor Plan
Scale 1:50

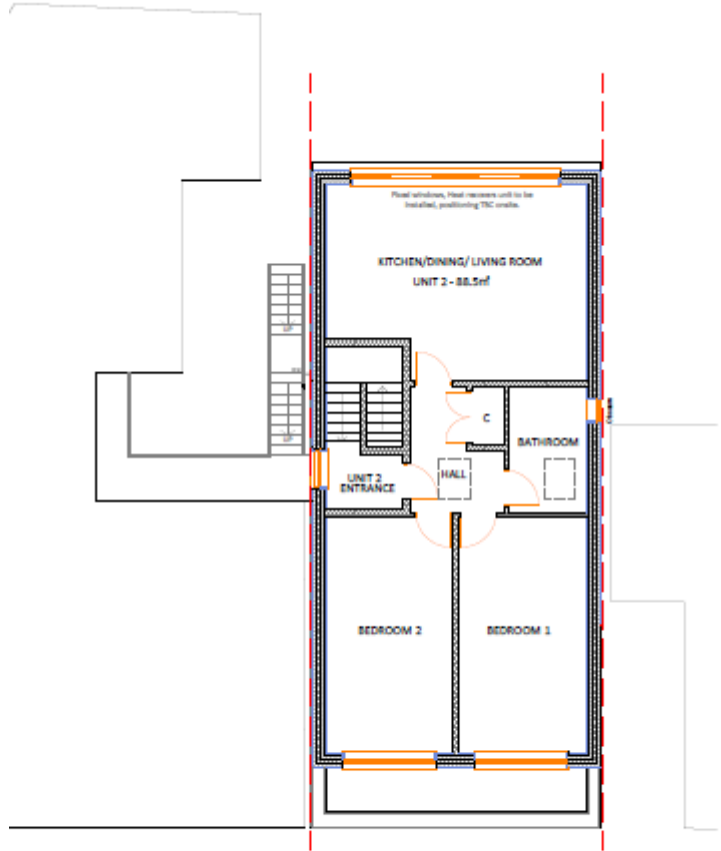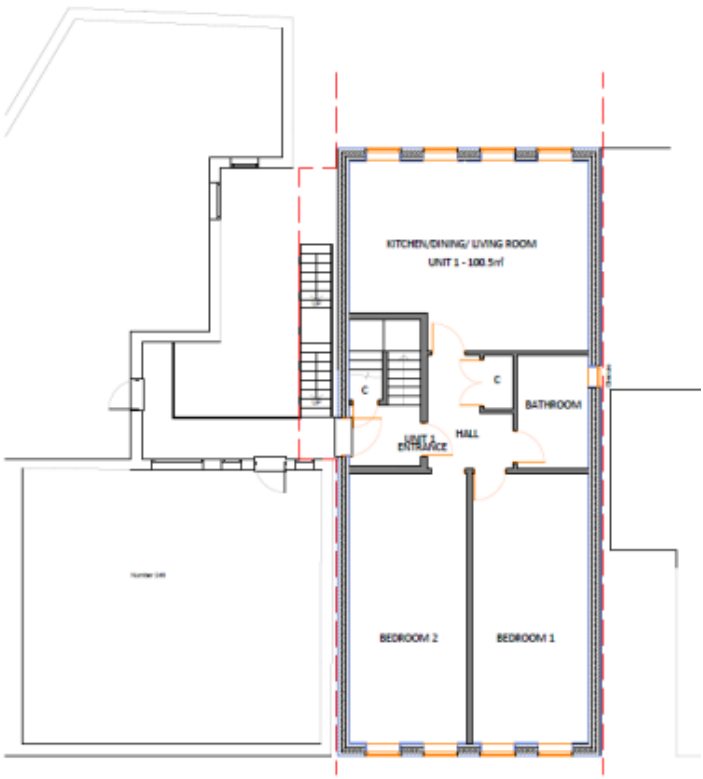

Proposed Second Floor Plan
Block 110

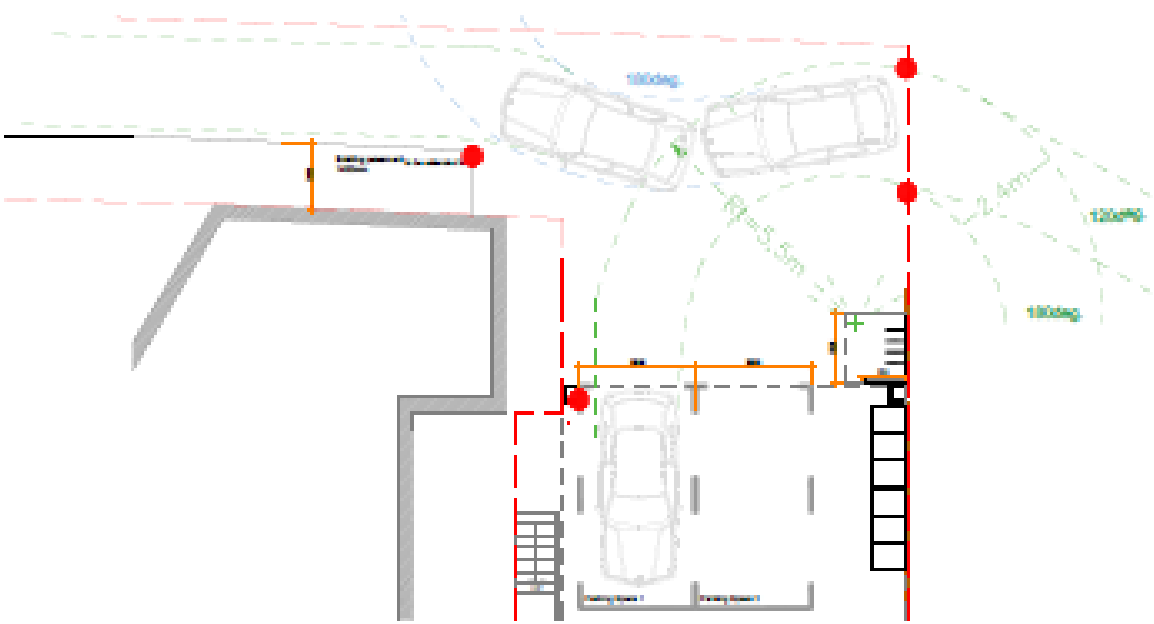

Proposed layout
View 10

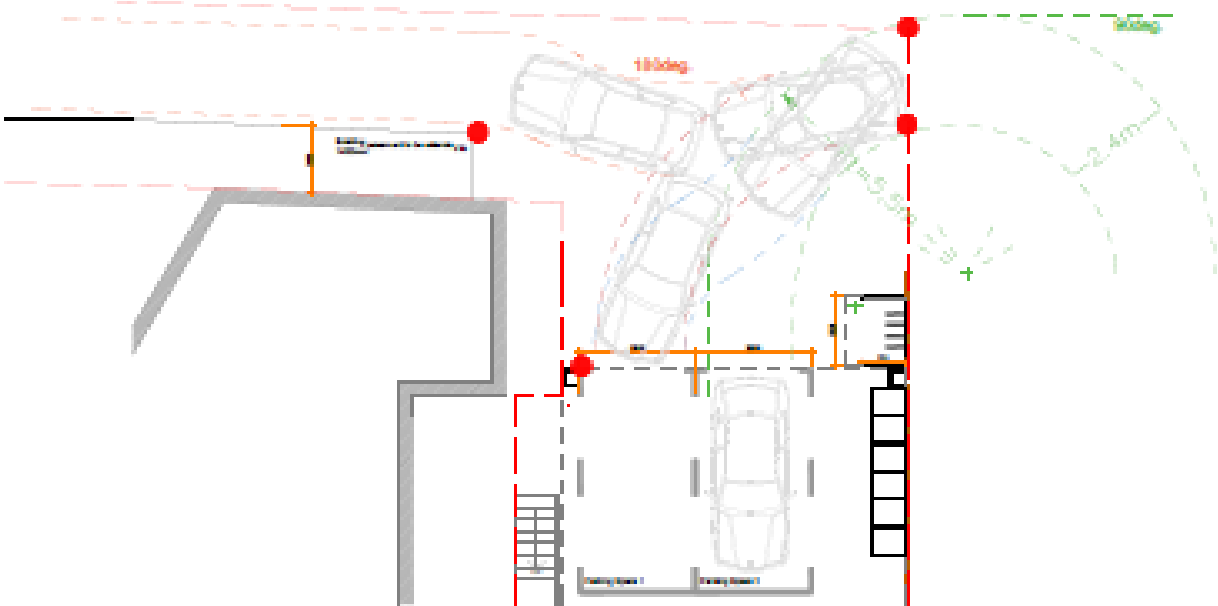

Proposed layout
View 11

OUNDABOUT
berley A325
ons
Mytchett



Development Management Committee

14th September 2022