

Public Document Pack

PRESENTATION SLIDES

DEVELOPMENT MANAGEMENT COMMITTEE - WEDNESDAY, 26TH APRIL, 2023

The following presentation slides were used at the Development Management Committee meeting.

This page is intentionally left blank


Development Management Committee

26th April 2023

Development Management Committee

Item 5: 23/00186/FULPP

**Kings Moat Car Park, Westmead,
Farnborough**

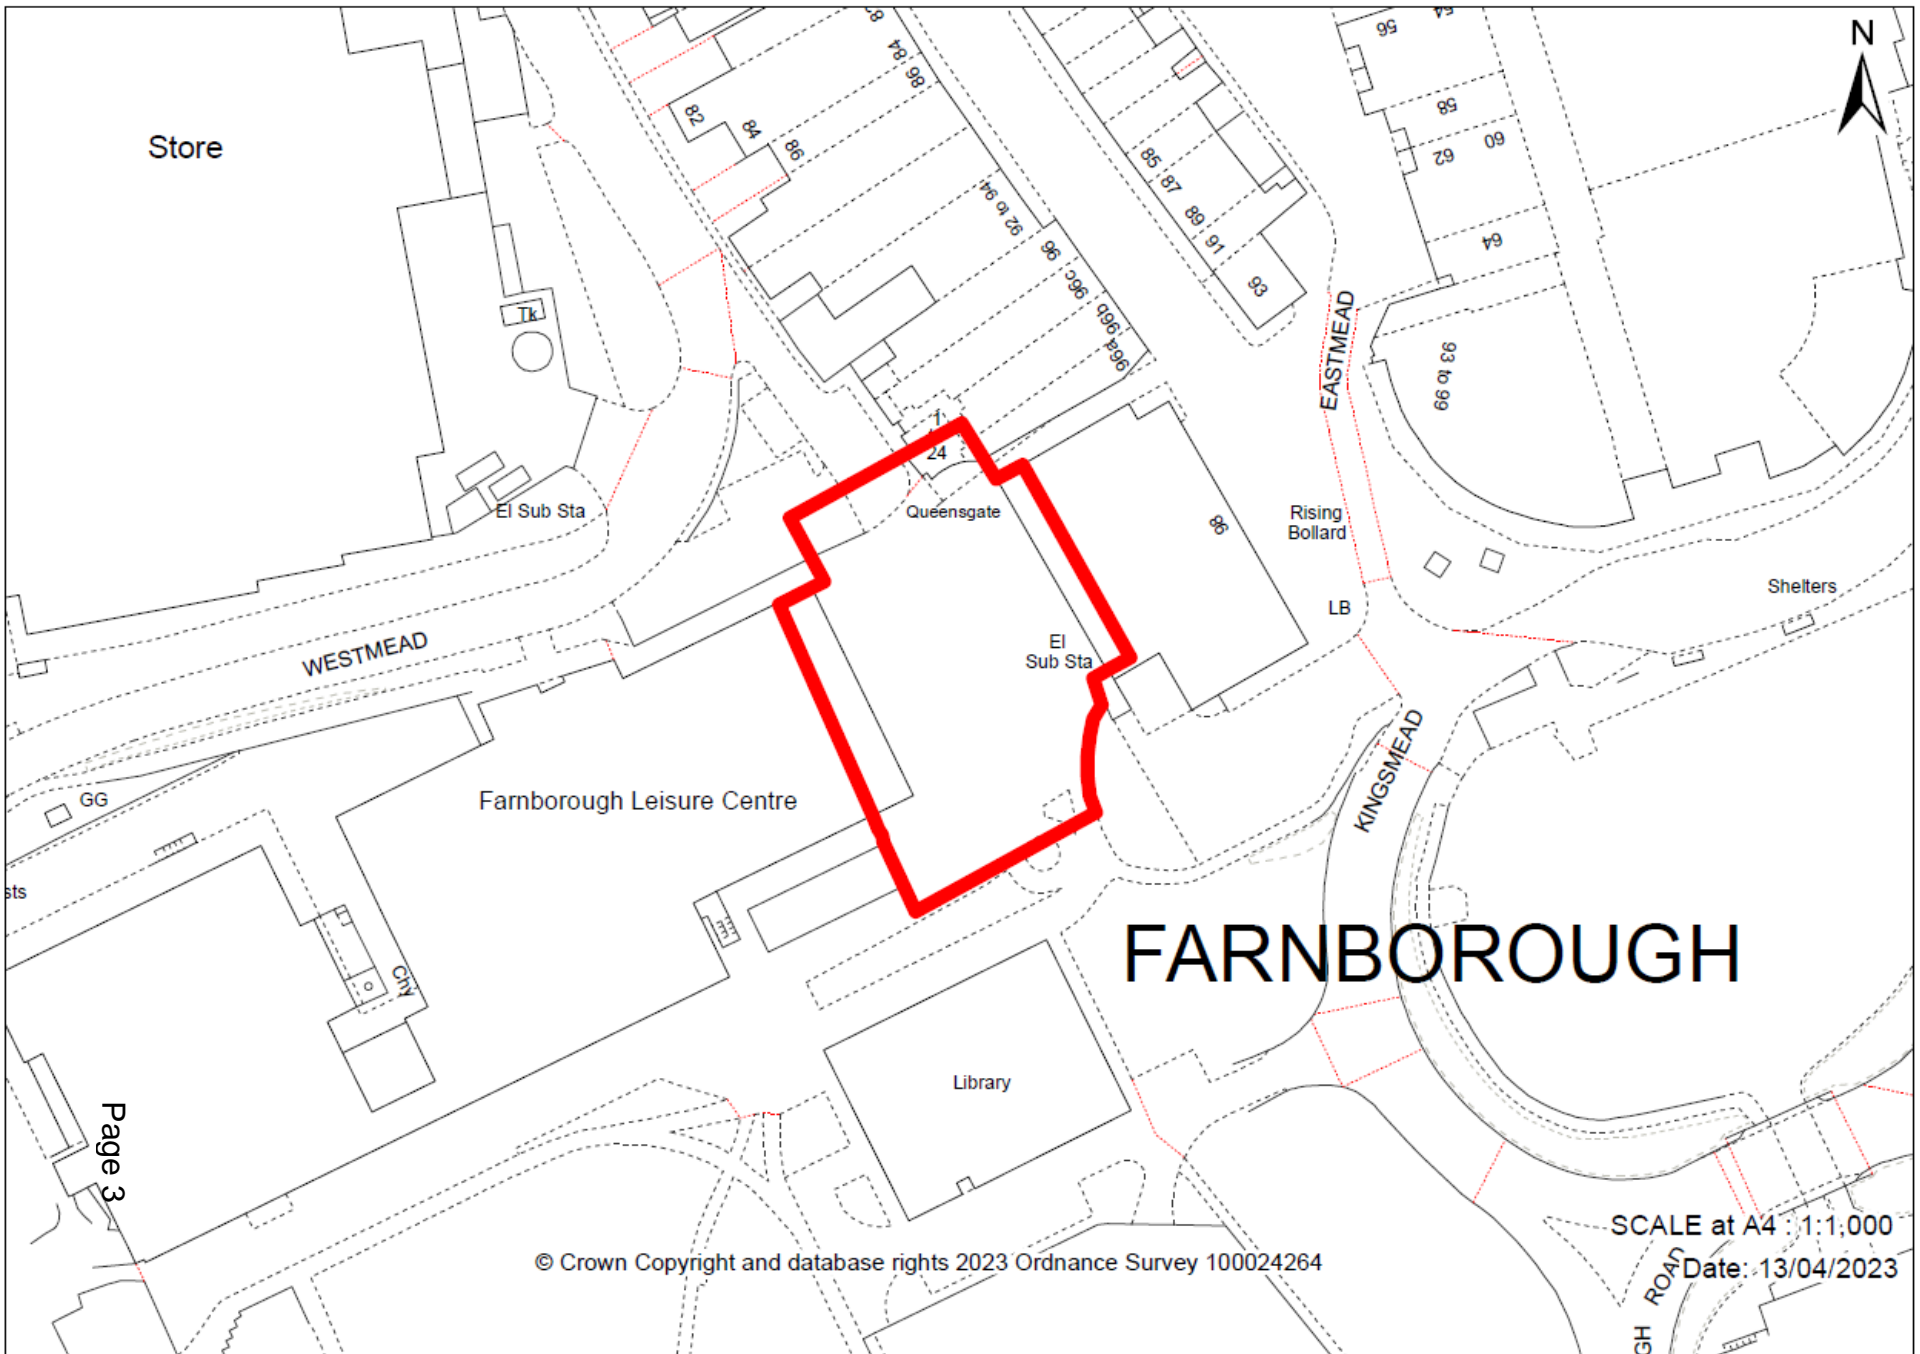

Store

El Sub Sta

Queensgate

El Sub Sta

Rising Bollard

LB

Shelters

WESTMEAD

Farnborough Leisure Centre

Library

KINGSMOOR

FARNBOROUGH

Page 3

© Crown Copyright and database rights 2023 Ordnance Survey 100024264

SCALE at A4 : 1:1,000

Date: 13/04/2023














Development Management Committee

Item 6: 23/00218/FULPP



**Blackwater River Bridge, The
Hatches, Farnborough**





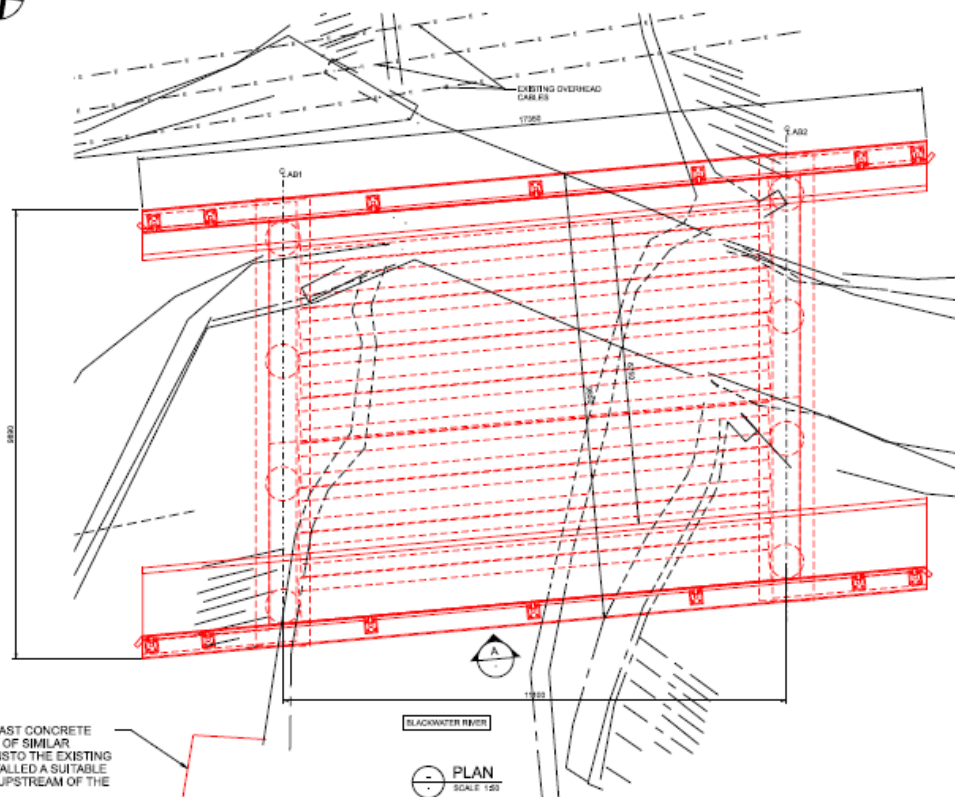

NEW PRECAST CONCRETE HEADWALL OF SIMILAR DIMENSIONS TO THE EXISTING TO BE INSTALLED A SUITABLE DISTANCE UPSTREAM OF THE BRIDGE

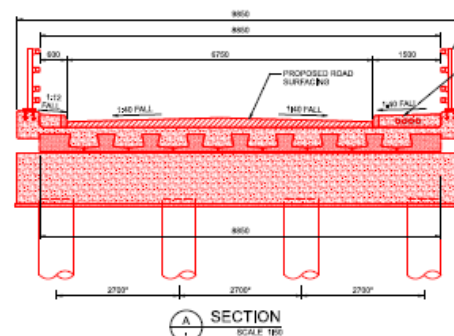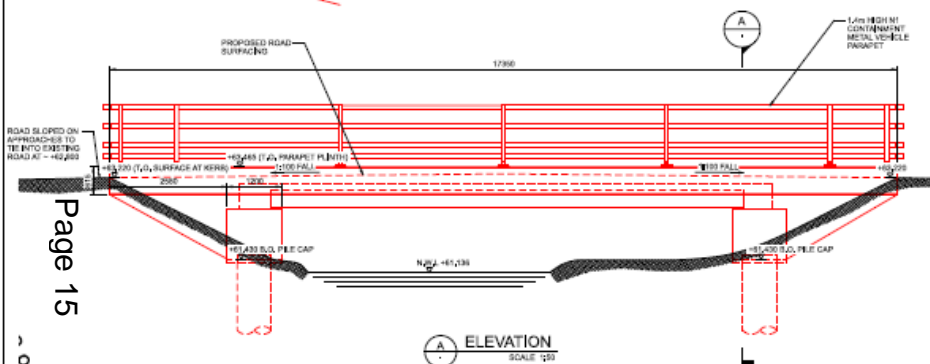

Legend:

- ALL DIMENSIONS ARE IN METRES AND ALL LEVELS ARE IN METRES ABOVE A LOCAL DATUM UNLESS NOTED OTHERWISE.
- DO NOT SCALE FROM THIS DRAWING, USE DIMENSIONED DIMENSIONS ONLY.
- THIS DRAWING IS FOR PLANNING PURPOSES ONLY, FOR DETAILS OF BRIDGE CONSTRUCTION WORKS SEE DETAILED DESIGN DRAWINGS.

FOR PLANNING PURPOSES

Scale:

0 1 2 3 4 5 6 7 8 9 10

SCALE 1:50

Rev	Issued	By	Check	Date	Description
1					

Submitted for Review and Comment S3

Network Rail

octavius

ONE TEAM WESSEX

ARCADIS

Registered office: Arcadis Consulting UK Ltd, 80 Fenchurch Street, London EC3M 4BY
 Domiciled office: 123 Colmore Row, Birmingham B3 4QS
 Tel: 44 (0) 121 655 2700

www.arcadis.com

Rev	Issued	By	Check	Date	Description
1					

Wessex SMDf

173080


Farnborough & Hatches Level Crossing

BLACKWATER RIVER BRIDGE

PROPOSED GENERAL ARRANGEMENT

Rev	Issued	By	Check	Date	Description
1					


173080-ARC-1705-BWRD-DRG-ECV-001104-P01

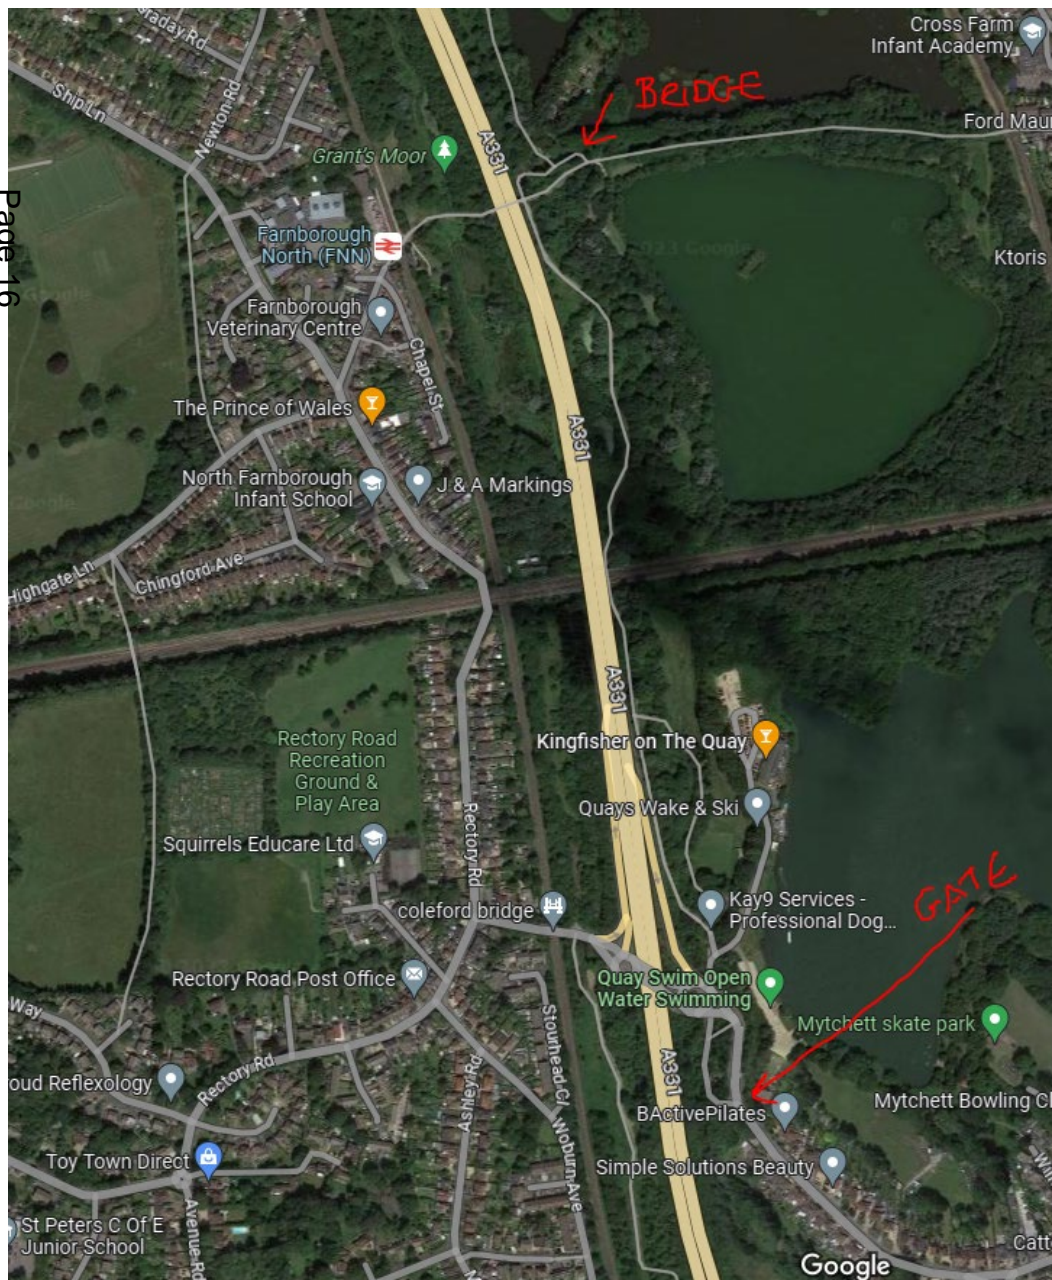

Development Management Committee


Item 7: 23/00261/FUL

**Aldershot Park Crematorium,
Aldershot**

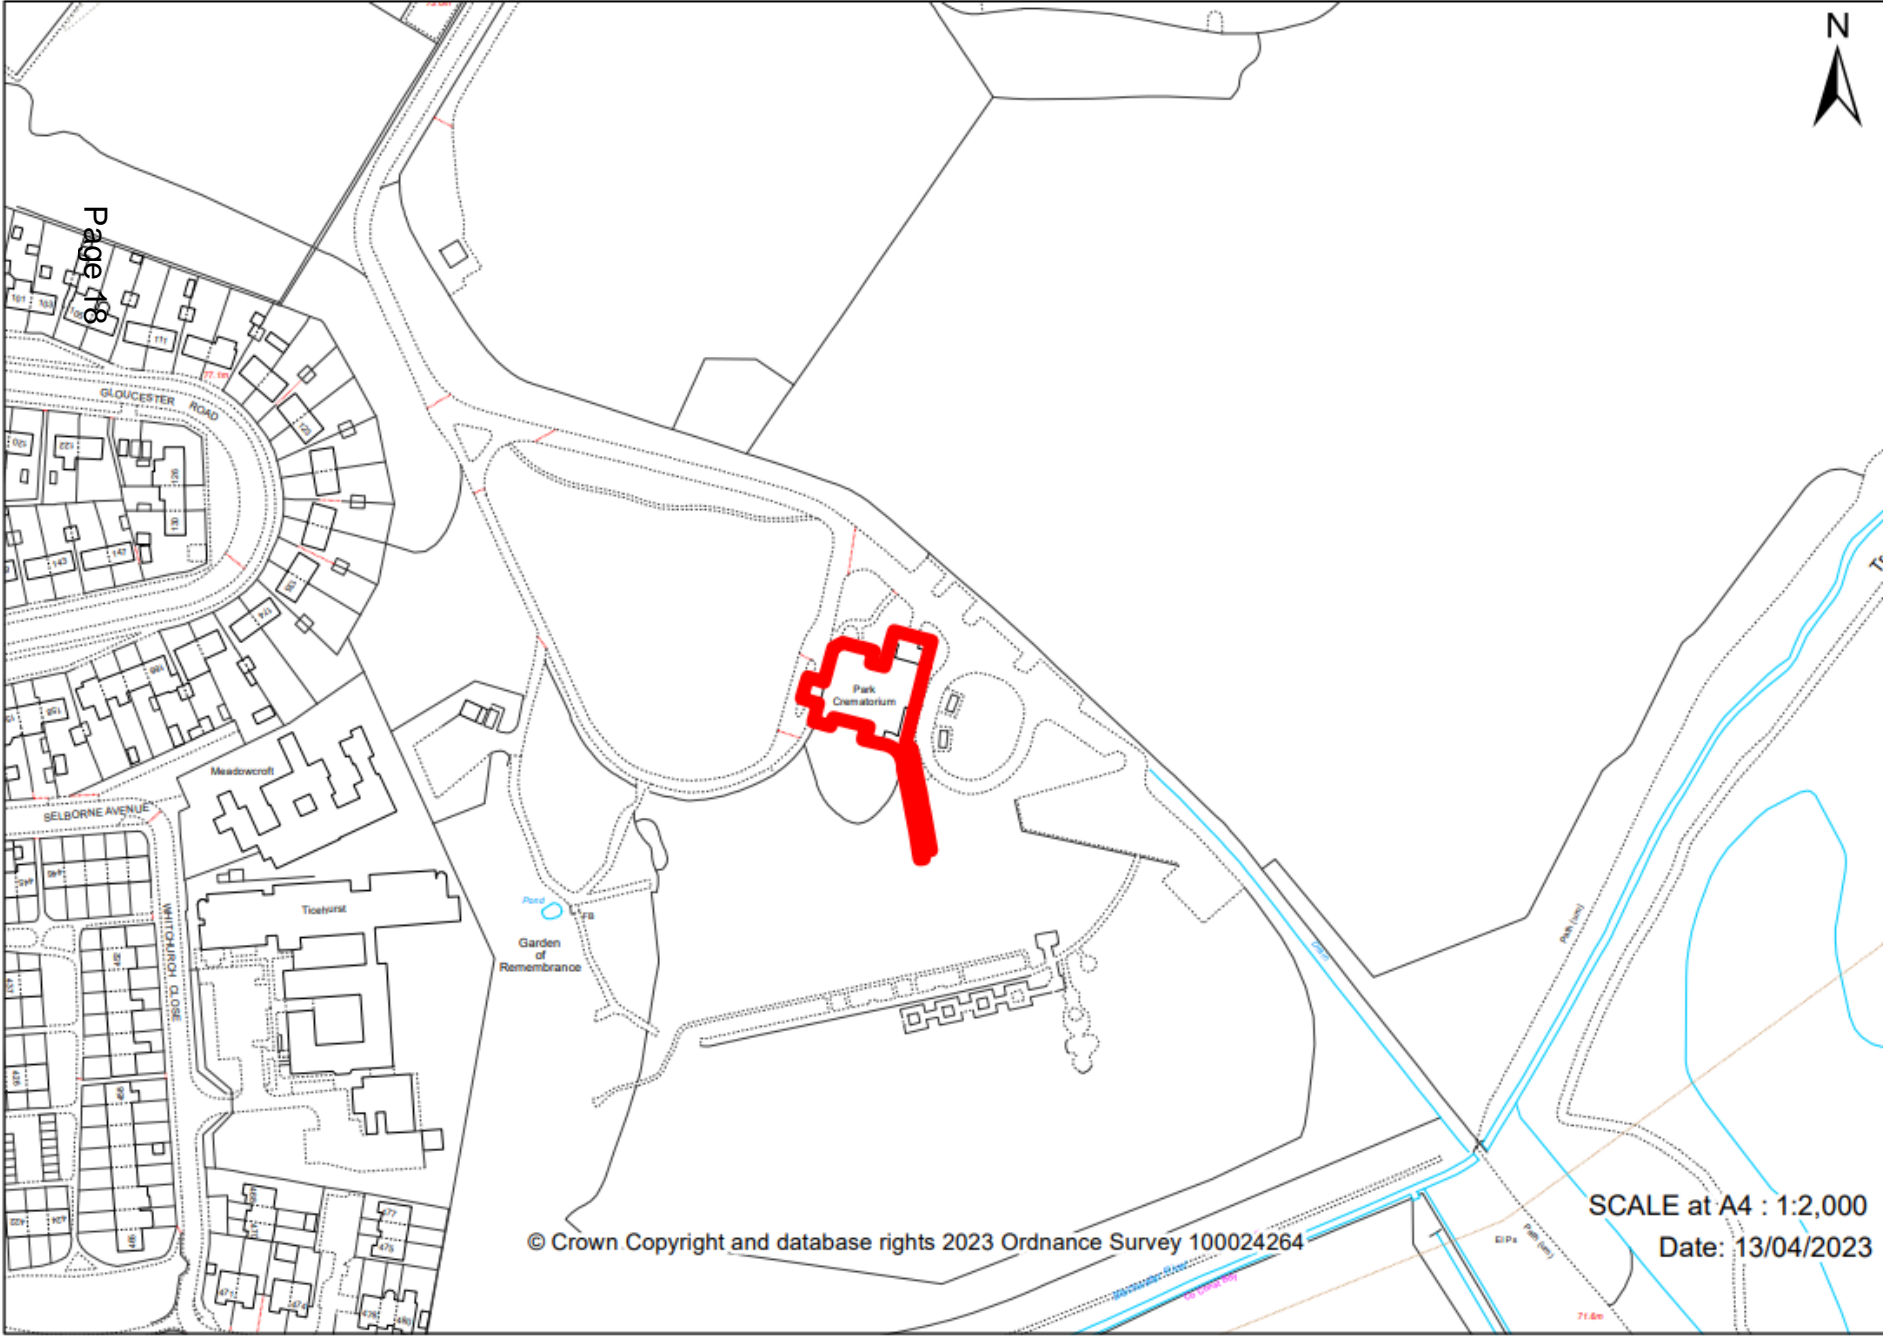

SCALE at A4 : 1:2,000
Date: 13/04/2023

© Crown Copyright and database rights 2023 Ordnance Survey 100024264

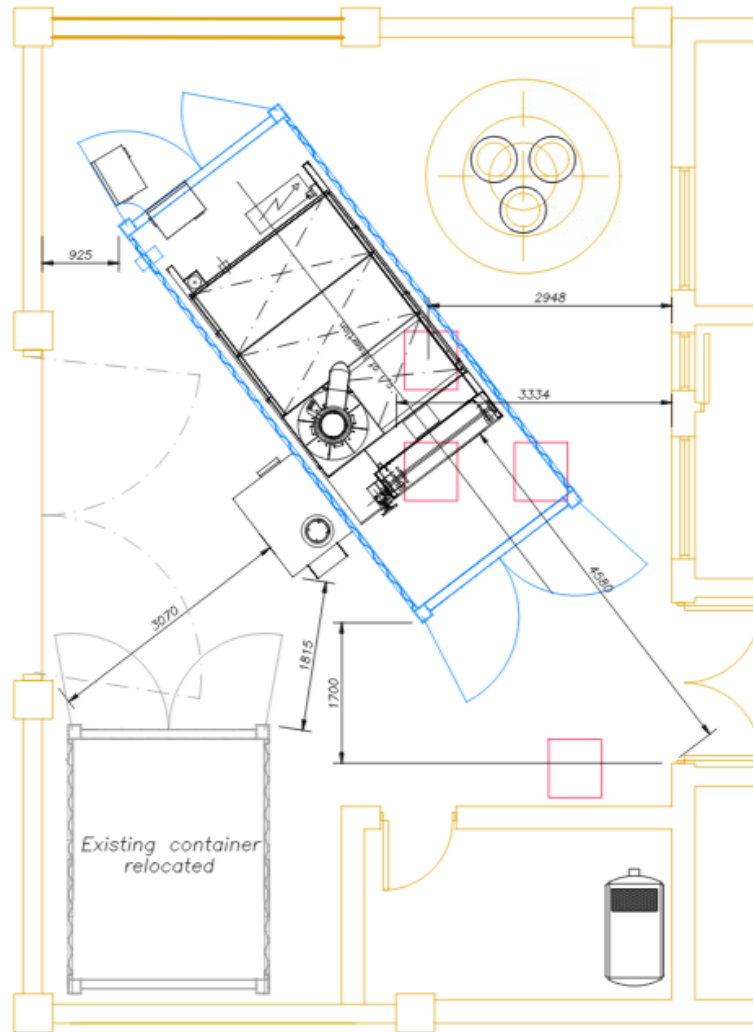

ALDERSHOT (THE PARK)
CREMATORIUM

8124-Sketch A



Development Management Committee

26th April 2023

Development Management Committee

ESSO Update

Development Management Committee

26th April 2023

This page is intentionally left blank