

Public Document Pack

PRESENTATION SLIDES

DEVELOPMENT MANAGEMENT COMMITTEE - WEDNESDAY, 21ST JUNE, 2023

The following presentation slides were used at the Development Management Committee meeting.

This page is intentionally left blank

Development Management Committee


21st June 2023


Development Management Committee

Item 5: 23/00292/FULPP


Farnborough Airport, Farnborough,



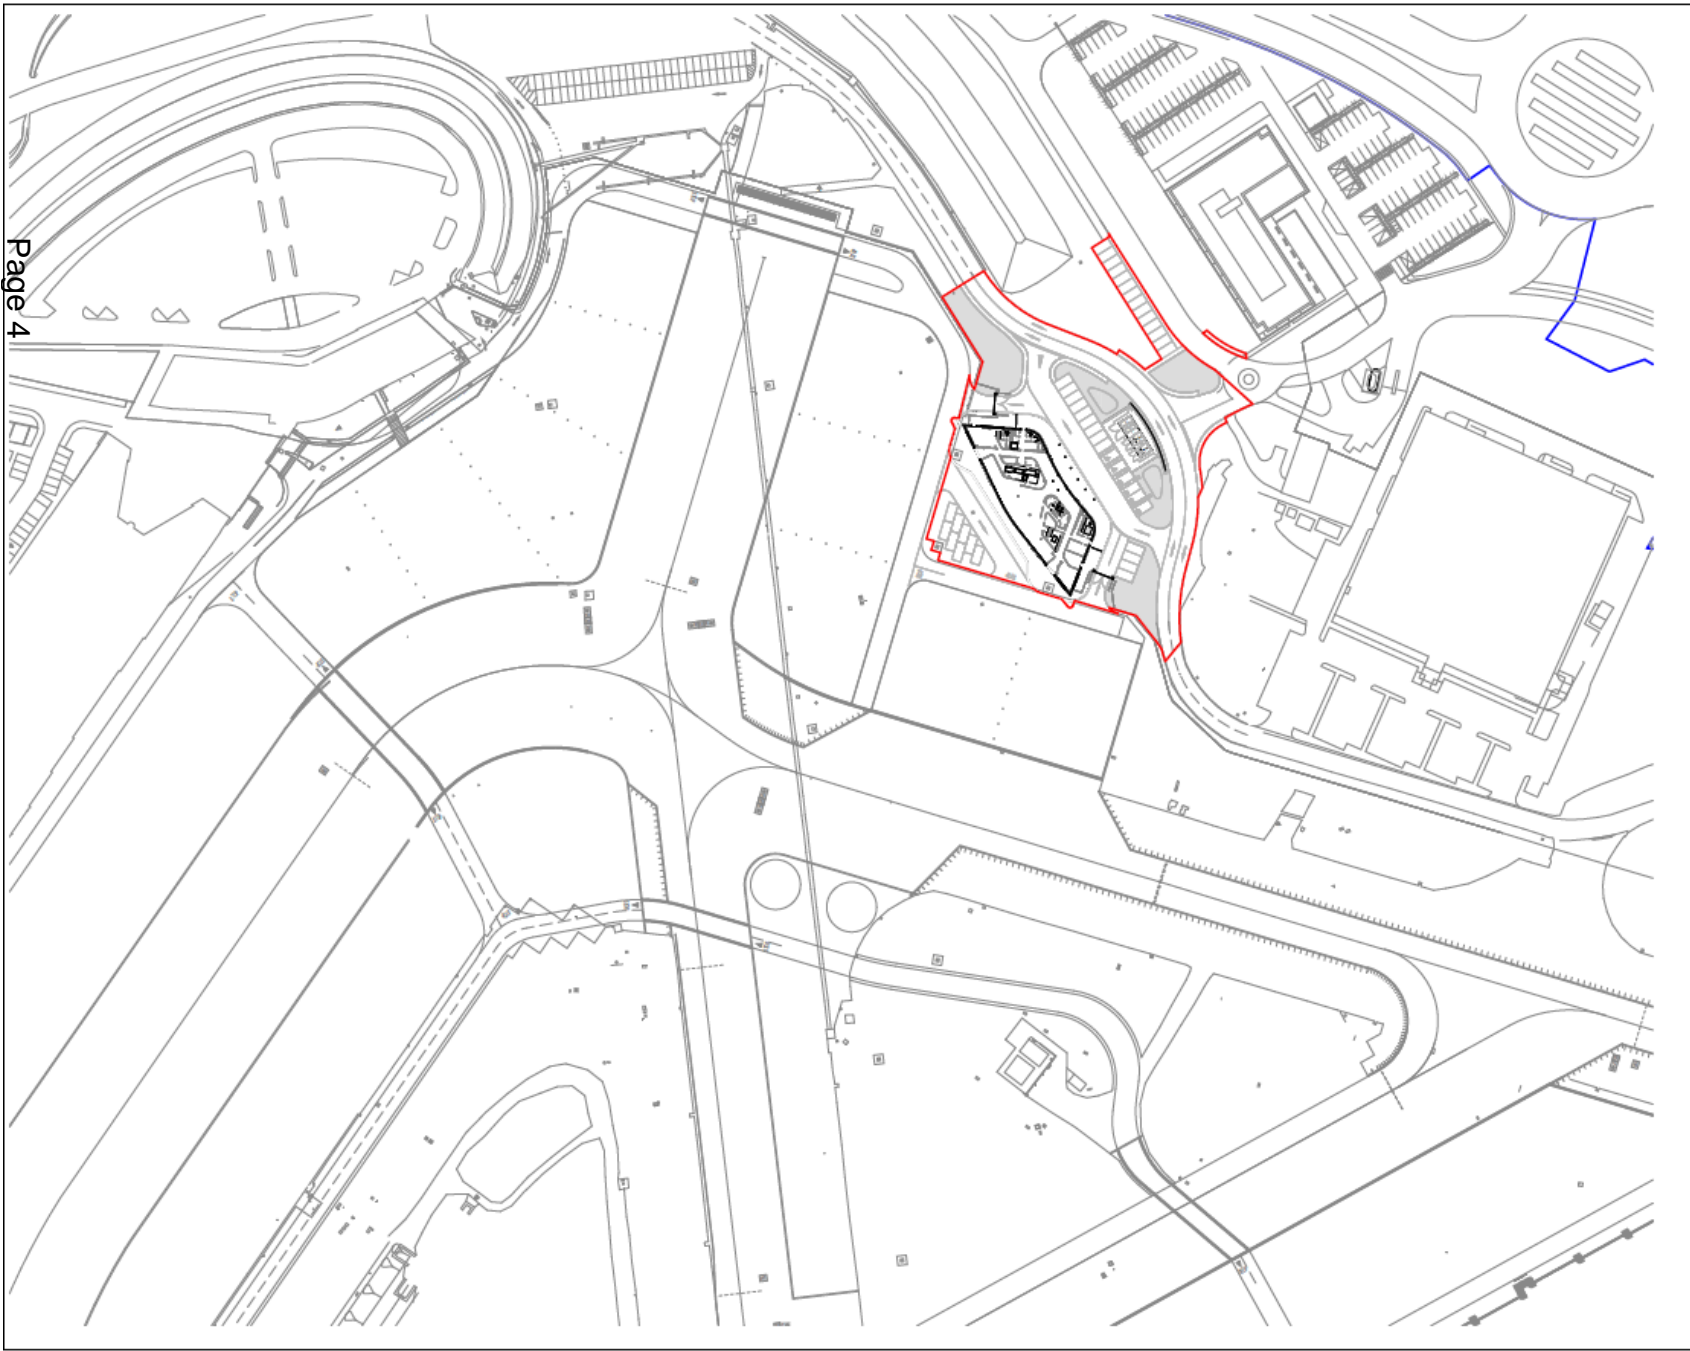


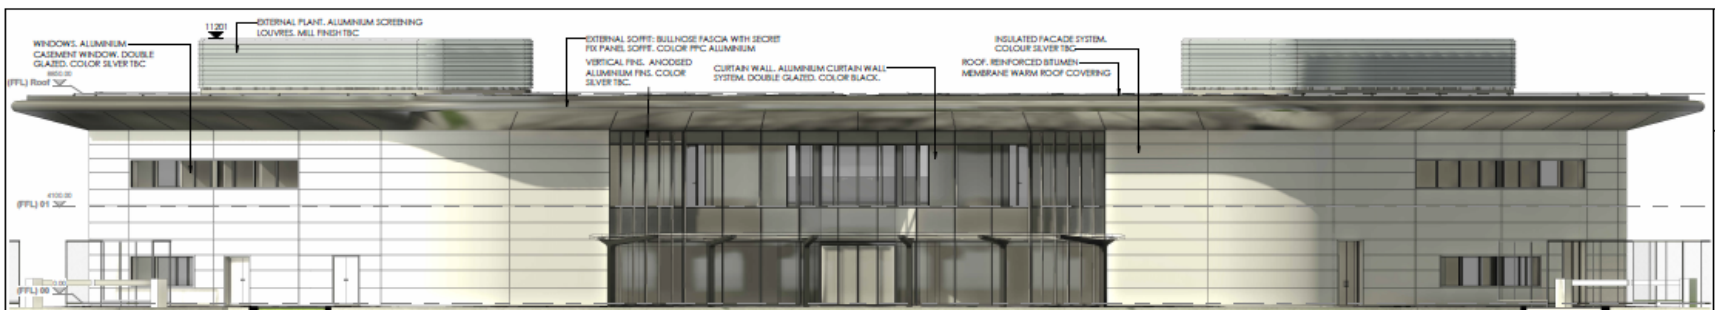

1 Front Elevation
1:100

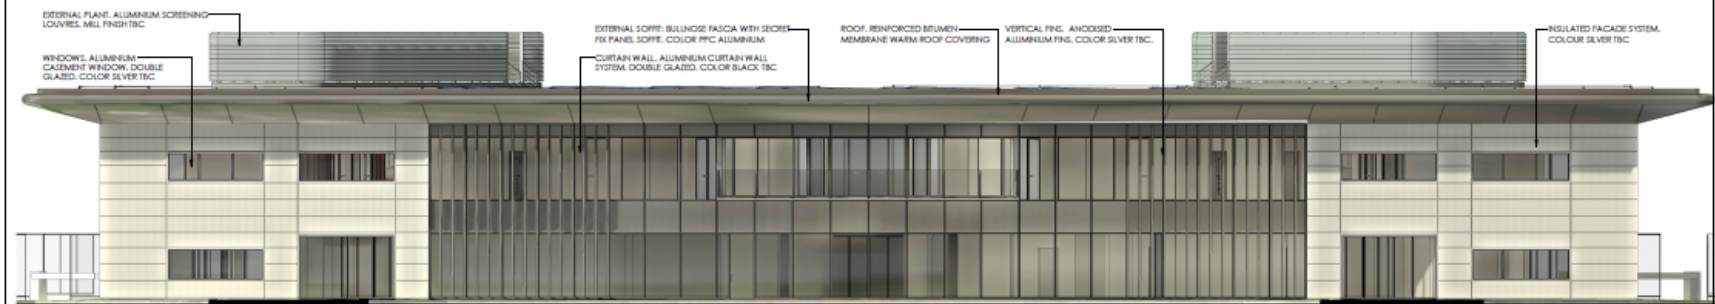

2 Rear Elevation
1:100

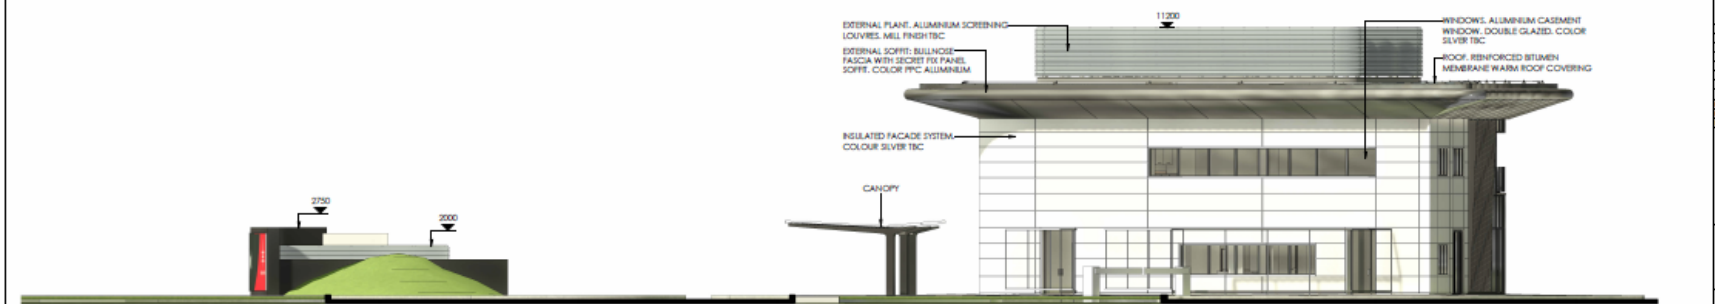

3 Right Elevation
1:100



4 Left Elevation
1:100

Page 5

Development Management Committee

Item 6: 23/00338/FULPP

Proposed Footbridge, Farnborough
North Station














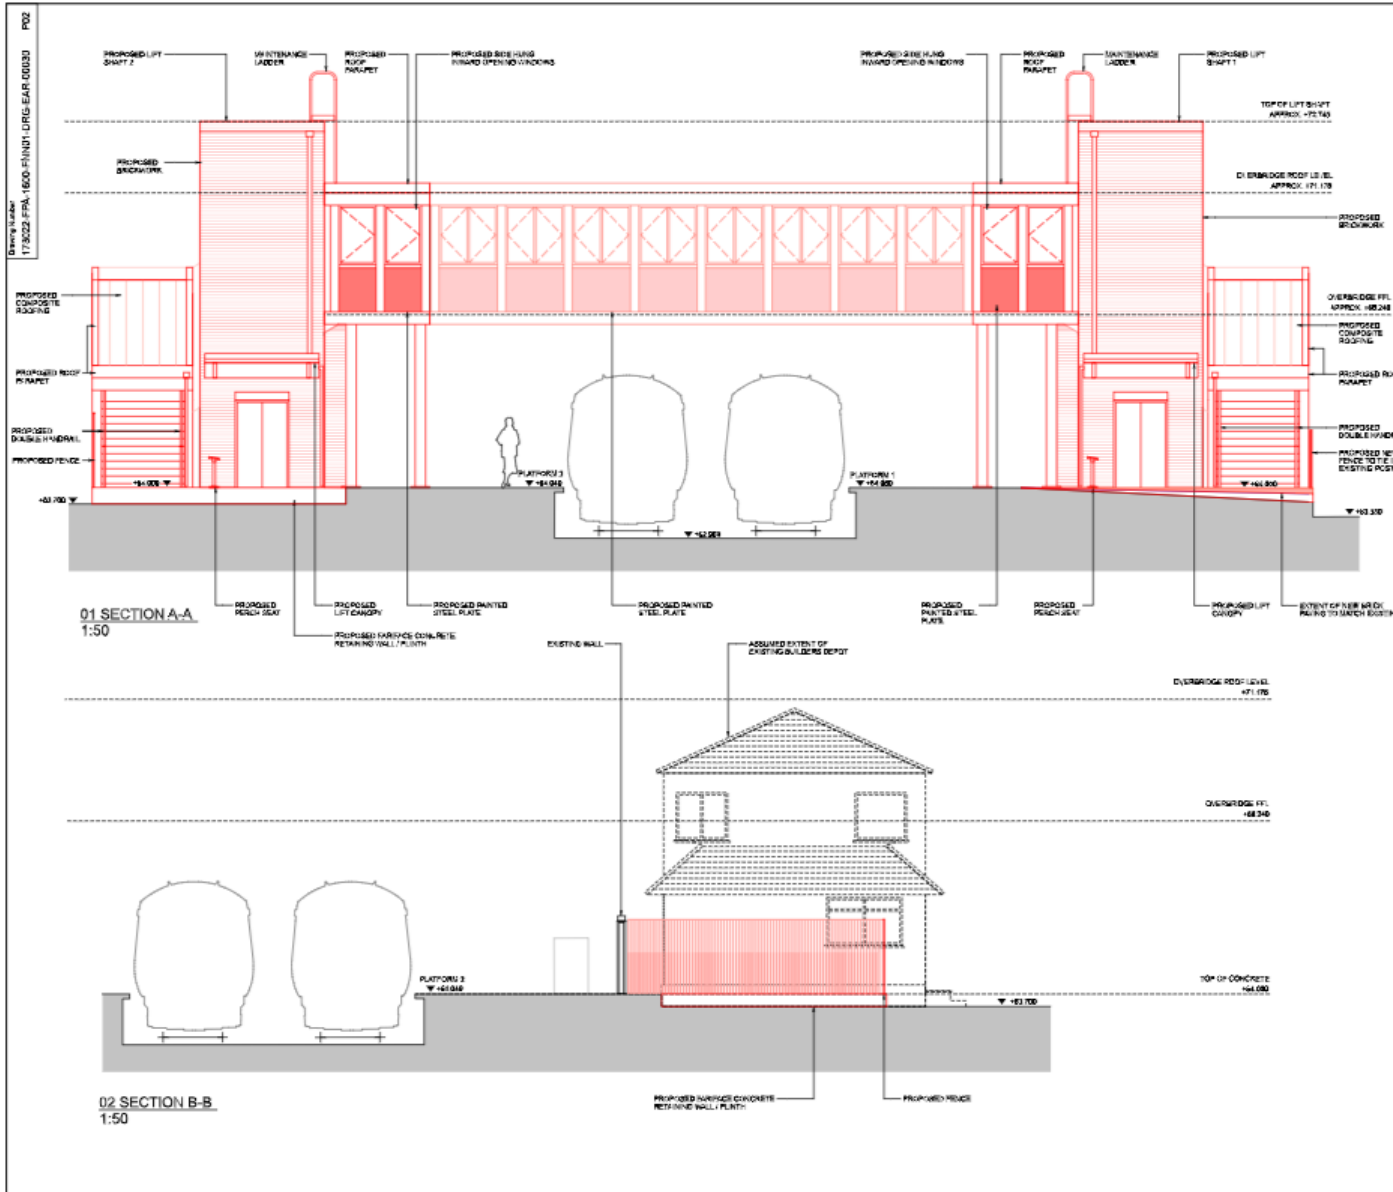

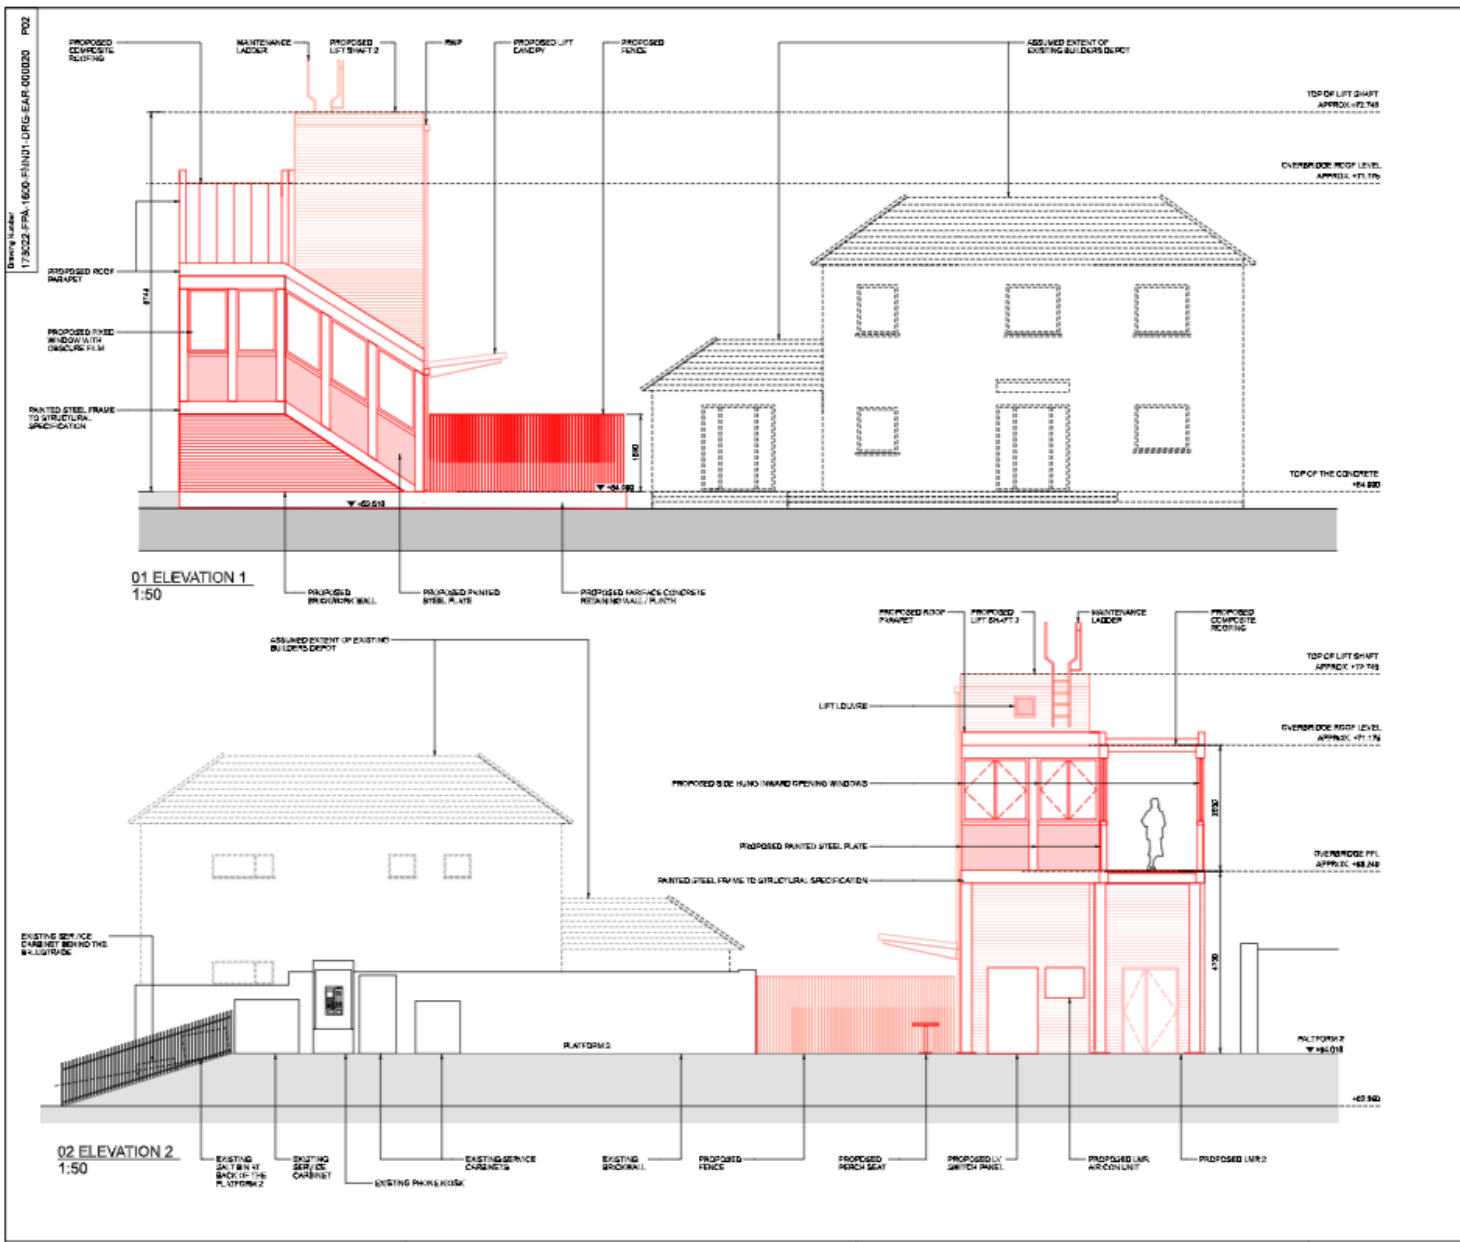



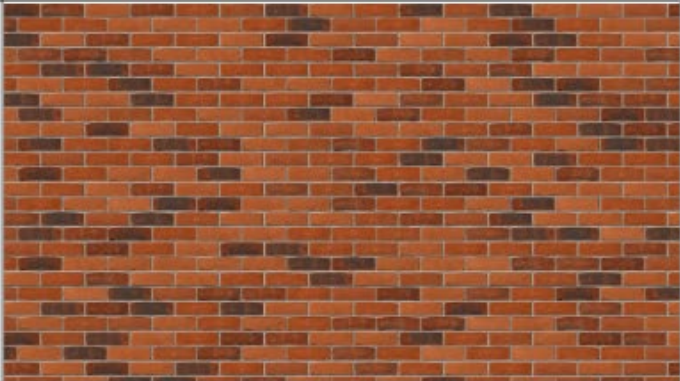

Element	Proposed materials	Indicative images
Brickwork to liftshafts, Lift Motor Rooms, brick retaining walls or acciated interfaces with boundary	Brick type: Billingshurst Blend Ibstock (Laybrook factory)	
Concrete retaining walls (limited extent of 500mm retaining walls required at boundary).	Fairface concrete	
Steel fencing at boundaries or other interfaces.	Balustrade formed of vertical steel flats at 75mm centres.	

General notes:

All metalwork including facias, balustrades, window frames louvres and standing seam roofing to be PPC RAL 7002 Olive Grey:



Development Management Committee

21st June 2023

This page is intentionally left blank