

# Public Document Pack

## PRESENTATION SLIDES

### **DEVELOPMENT MANAGEMENT COMMITTEE - WEDNESDAY, 13TH SEPTEMBER, 2023**

The following presentation slides were used at the Development Management Committee meeting.

This page is intentionally left blank

# Development Management Committee

## 13th September 2023

# Development Management Committee

## Item 4: 23/00597/FULPP

Land at 127 Orchard Rise and La Fosse  
House 129 Ship Lane and Farnborough  
Hill School 312 Farnborough Road.



























ship lane farnborough



108 Ship Ln

Farnborough, England

Google Street View

Oct 2022

See more dates

Page 10






ship lane farnborough




134 Ship Ln

Farnborough, England

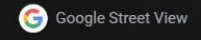

Oct 2022

See more dates

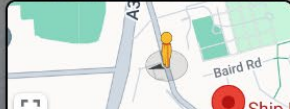



Ship Ln, Farnborough



353 Farnborough Rd

Farnborough, England

Google Street View

Aug 2023

See more dates



Page 12









PROPOSED FRONT ELEVATION  
 Plot 25 & 26  
 Plot 27 & 28




PROPOSED SIDE ELEVATION  
 Plot 27 & 28




PROPOSED REAR ELEVATION  
 Plot 25 & 26  
 Plot 27 & 28




PROPOSED PLAN ELEVATION  
 Plot 25 & 26

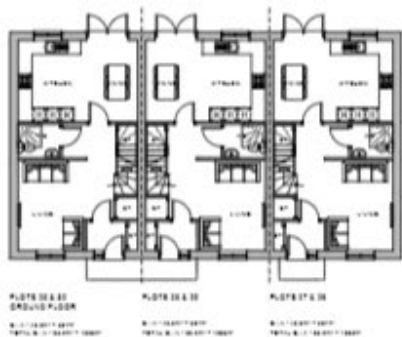

PLOTS 25 & 26  
 DETACHED HOUSE  
 PLOTS 26 & 27  
 DETACHED HOUSE  
 PLOTS 27 & 28  
 DETACHED HOUSE

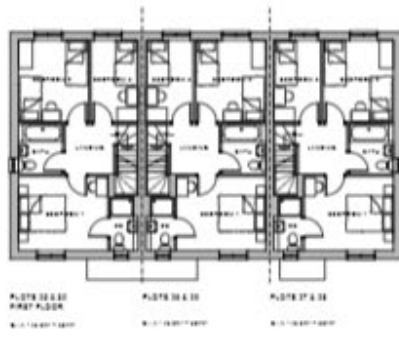

PLOTS 26 & 27  
 DETACHED HOUSE  
 PLOTS 27 & 28  
 DETACHED HOUSE  
 PLOTS 28 & 29  
 DETACHED HOUSE

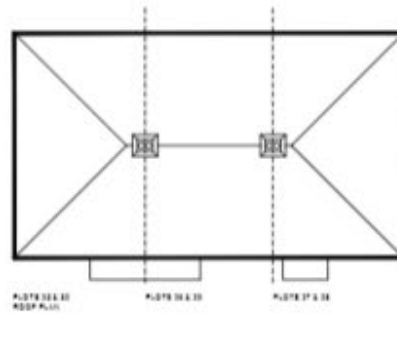

PLOTS 26 & 27  
 DETACHED HOUSE  
 PLOTS 27 & 28  
 DETACHED HOUSE  
 PLOTS 28 & 29  
 DETACHED HOUSE

PLANNING APPLICATION		
 <b>ASCOT DESIGN</b> <i>limitless architecture</i>		
WOOLRIDGE DEVELOPMENTS LTD. & SYNERGY HOUSING		
SHIP LANE, FARNBOROUGH, GU14 8DH		
PLOTS 25-27 & 28-30 FLOOR PLANS & ELEVATIONS		
Scale: 1:100 @ A1	Date: JUL 23	Rev: 01
21 - J2624 - 17		A
No copyright in architectural design or drawings in which copyright subsists in the United Kingdom		



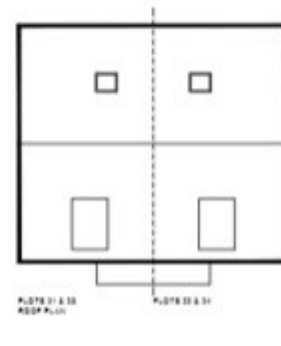
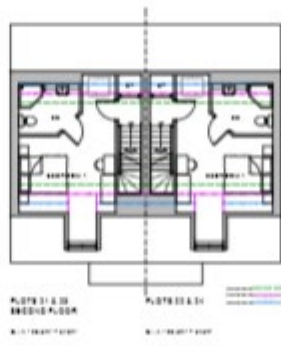
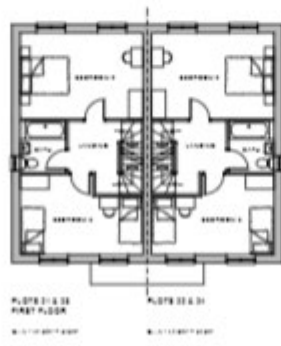
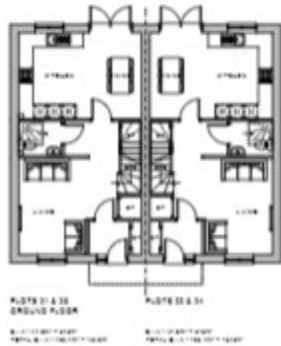




PLATE 110  
FRONT (NORTH) ELEVATION



PLATE 110  
FRONT (WEST) ELEVATION



PLATE 110  
REAR (SOUTH) ELEVATION

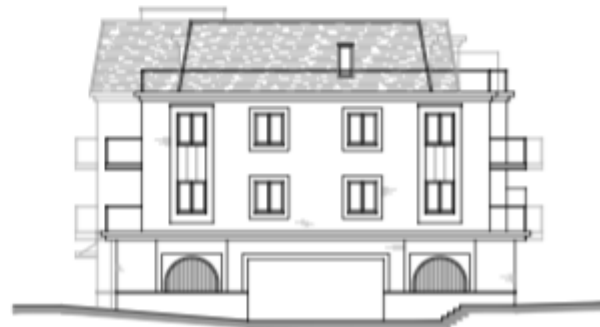


PLATE 110  
REAR (EAST) ELEVATION












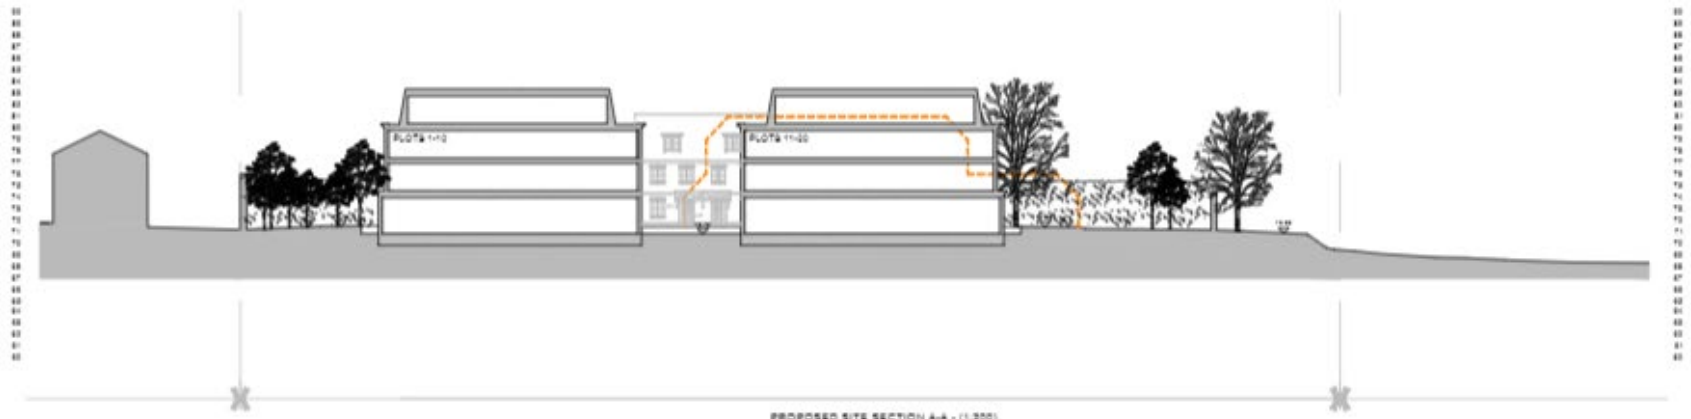

PROPOSED SITE SECTION A-A - (1:200)



PROPOSED SITE SECTION B-B - (1:200)



PLANNING APPLICATION		
 <b>ASCOT DESIGN</b> <i>Timeless architecture</i> <small>Architectural Services, Planning, Urban Design, Landscape Architecture, Environmental Impact Assessment, Heritage Conservation, Planning Policy, Planning Enforcement, Planning Appeals, Planning Advice</small>		
<b>WOOLRIDGE DEVELOPMENTS LTD. &amp; SYNERGY HOUSING</b>		
<b>SHP LANE, FARNBOROUGH, GU14 8DM</b>		
<b>SITE SECTIONS</b>		
Scale: 1:200 @ A1	Date: JUL 23	Rev: 01/18
Project: 21 - J0624 - 18	Sheet: 8	
<small>No approval or endorsement is given by the Council to any person who publishes or uses any plans or drawings of this kind.</small>		





# Development Management Committee

## Item 7: 23/00580/FUL

Land at Pool Road Aldershot





























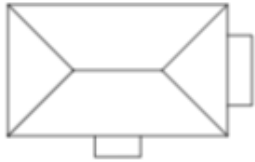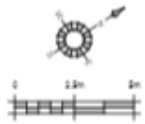

Roof Plan

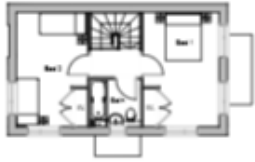

First Floor Plan

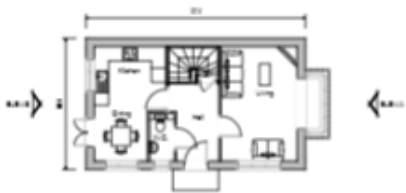


Ground Floor Plan



Front Elevation



Side Elevation A

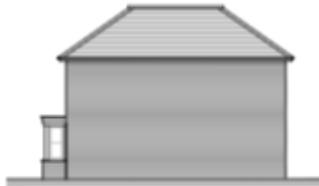


Rear Elevation




Side Elevation B




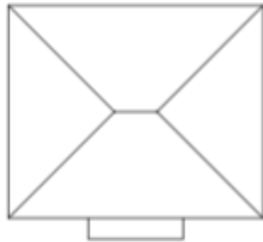

Roof Plan

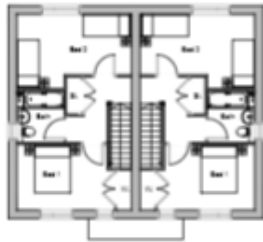

First Floor Plan

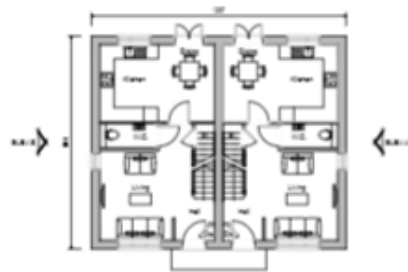

Ground Floor Plan



Front Elevation



Side Elevation A



Rear Elevation



Side Elevation B

# Development Management Committee

**13<sup>th</sup> September 2023**