

# Public Document Pack

## PRESENTATION SLIDES

### **DEVELOPMENT MANAGEMENT COMMITTEE - WEDNESDAY, 11TH OCTOBER, 2023**

The following presentation slides were used at the Development Management Committee meeting.

This page is intentionally left blank


# Development Management Committee

**11<sup>th</sup> October 2023**

# **Development Management Committee**

**Item 4: 23/00519/FULPP**

**3 Pickford Street, Aldershot**

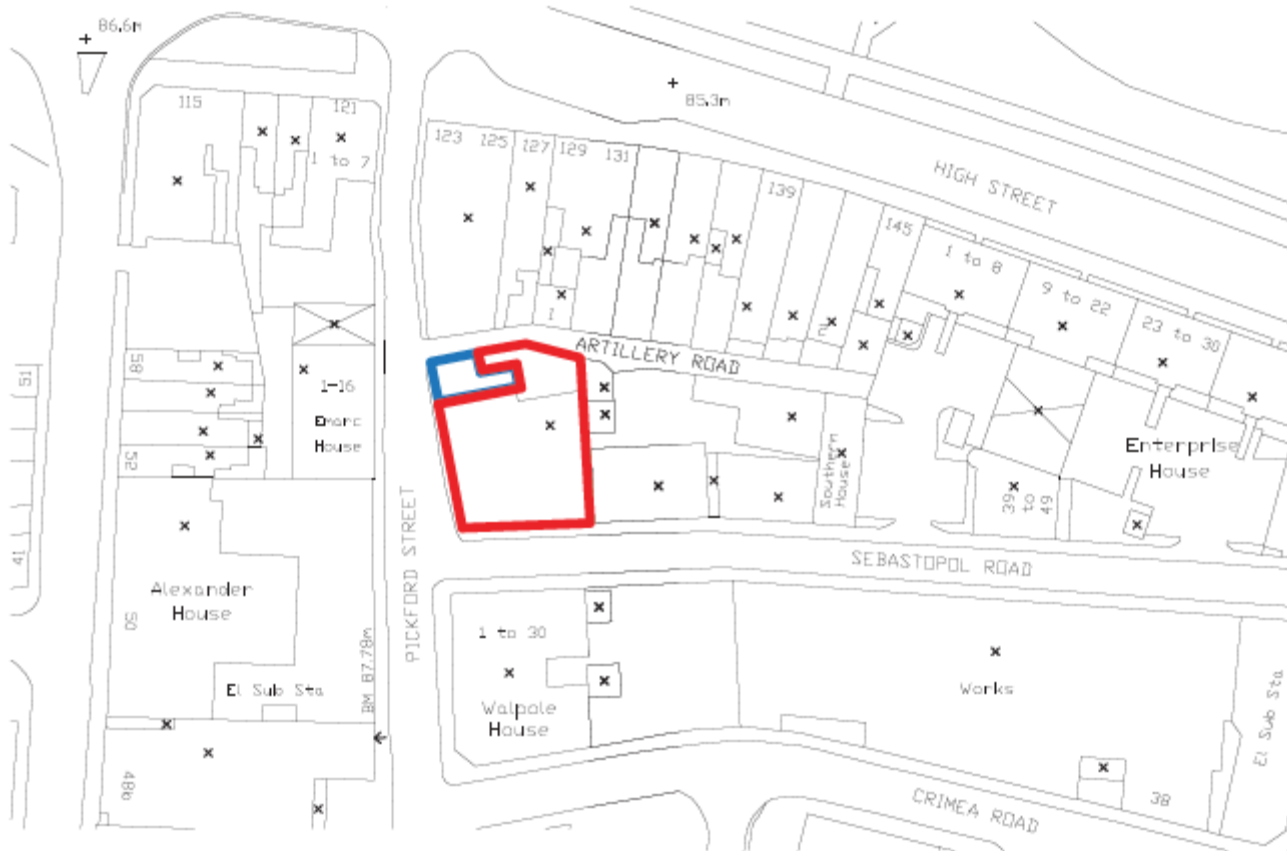

Ordnance Survey (c) Crown Copyright 2023. All rights reserved. Licence number 100022432



























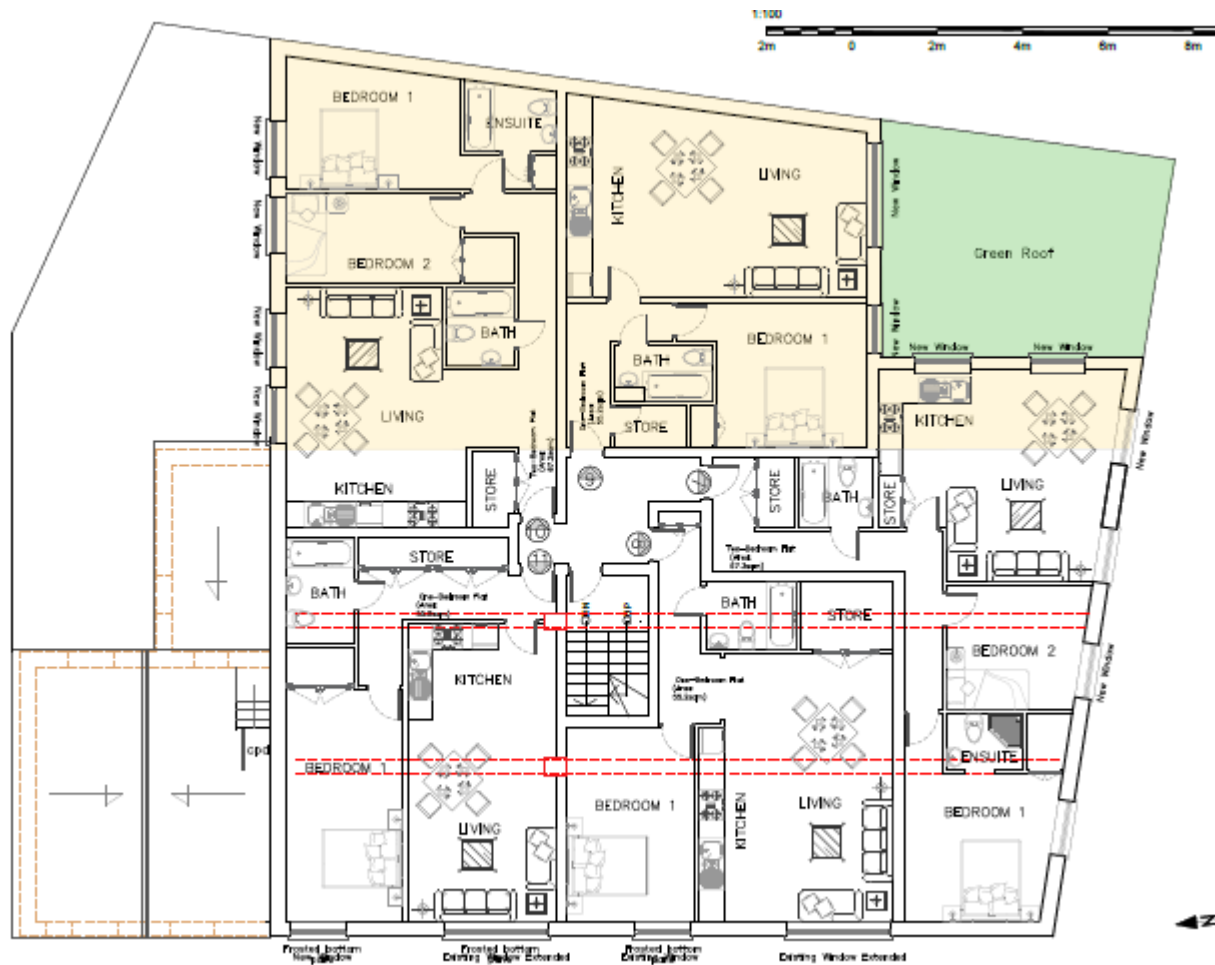

PROPOSED SECOND FLOOR PLAN

**Proposed first and second floors**



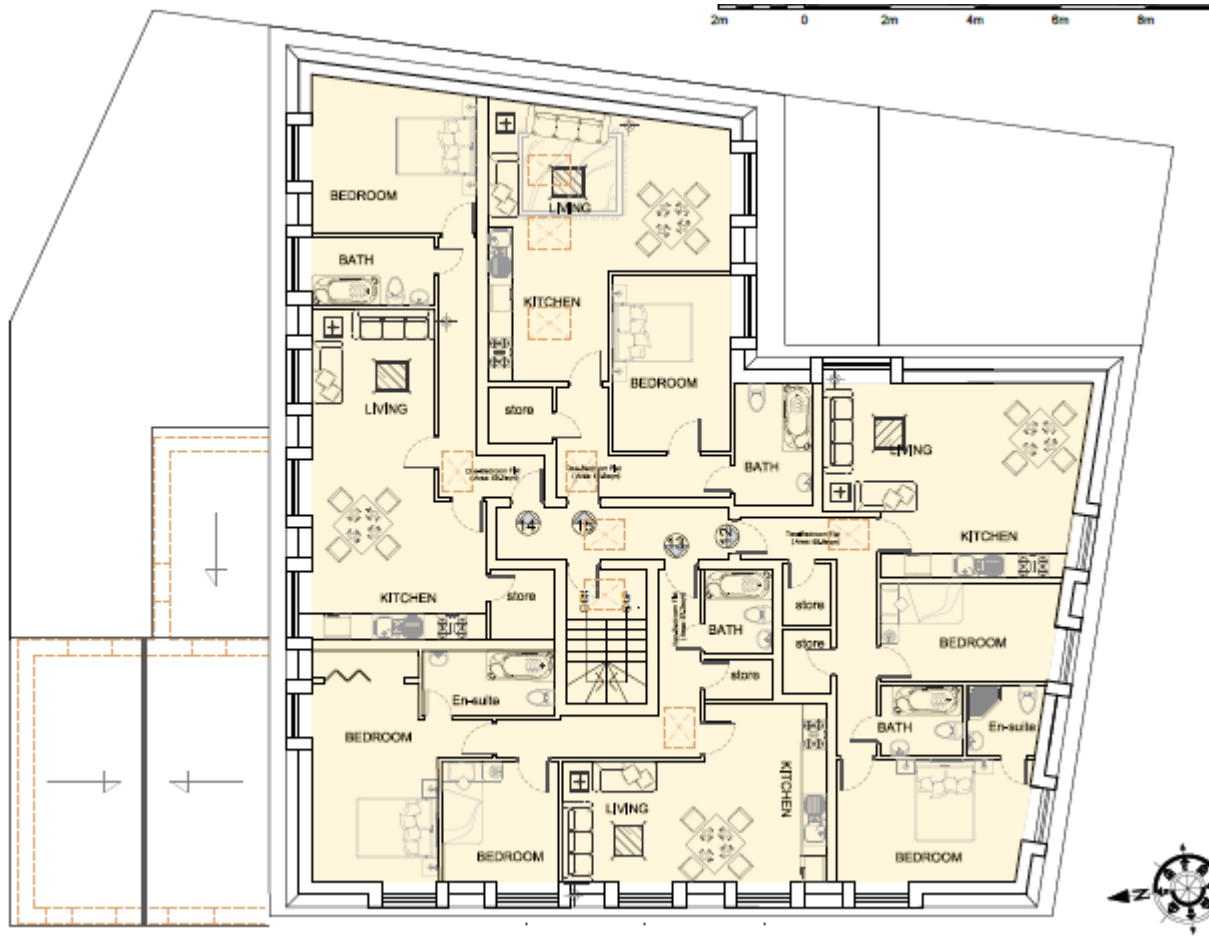

Proposed third floor



EXISTING STREET ELEVATION




PROPOSED STREET ELEVATION



EXISTING SEBASTOPOL ROAD ELEVATION




PROPOSED SEBASTOPOL ROAD ELEVATION

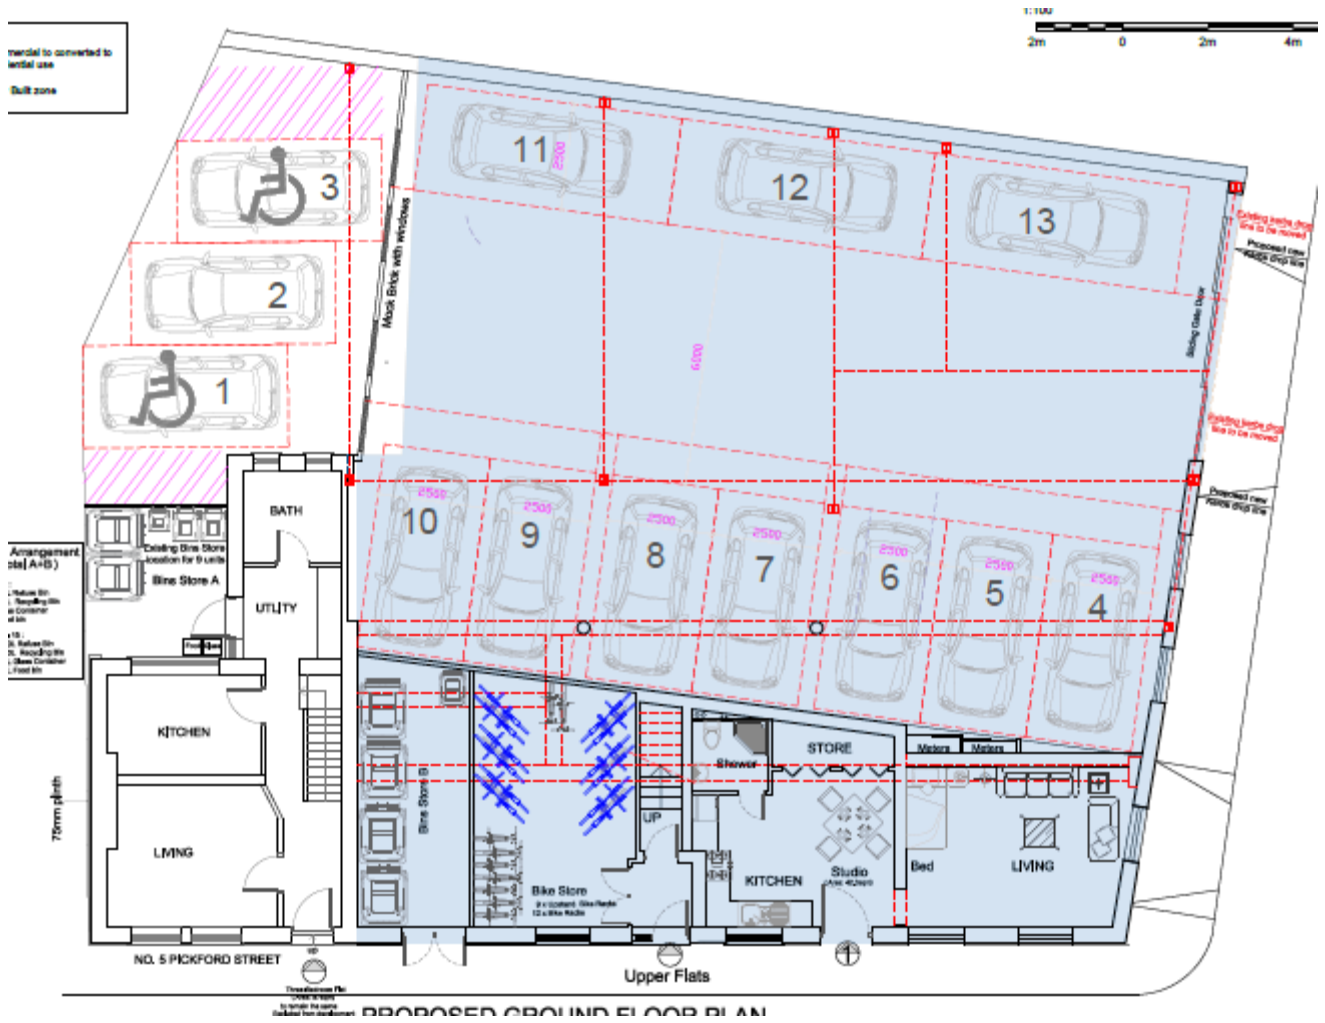

# Development Management Committee


**Item 5: 23/00668/FULPP**

**69 Marrowbrook Lane, Farnborough**

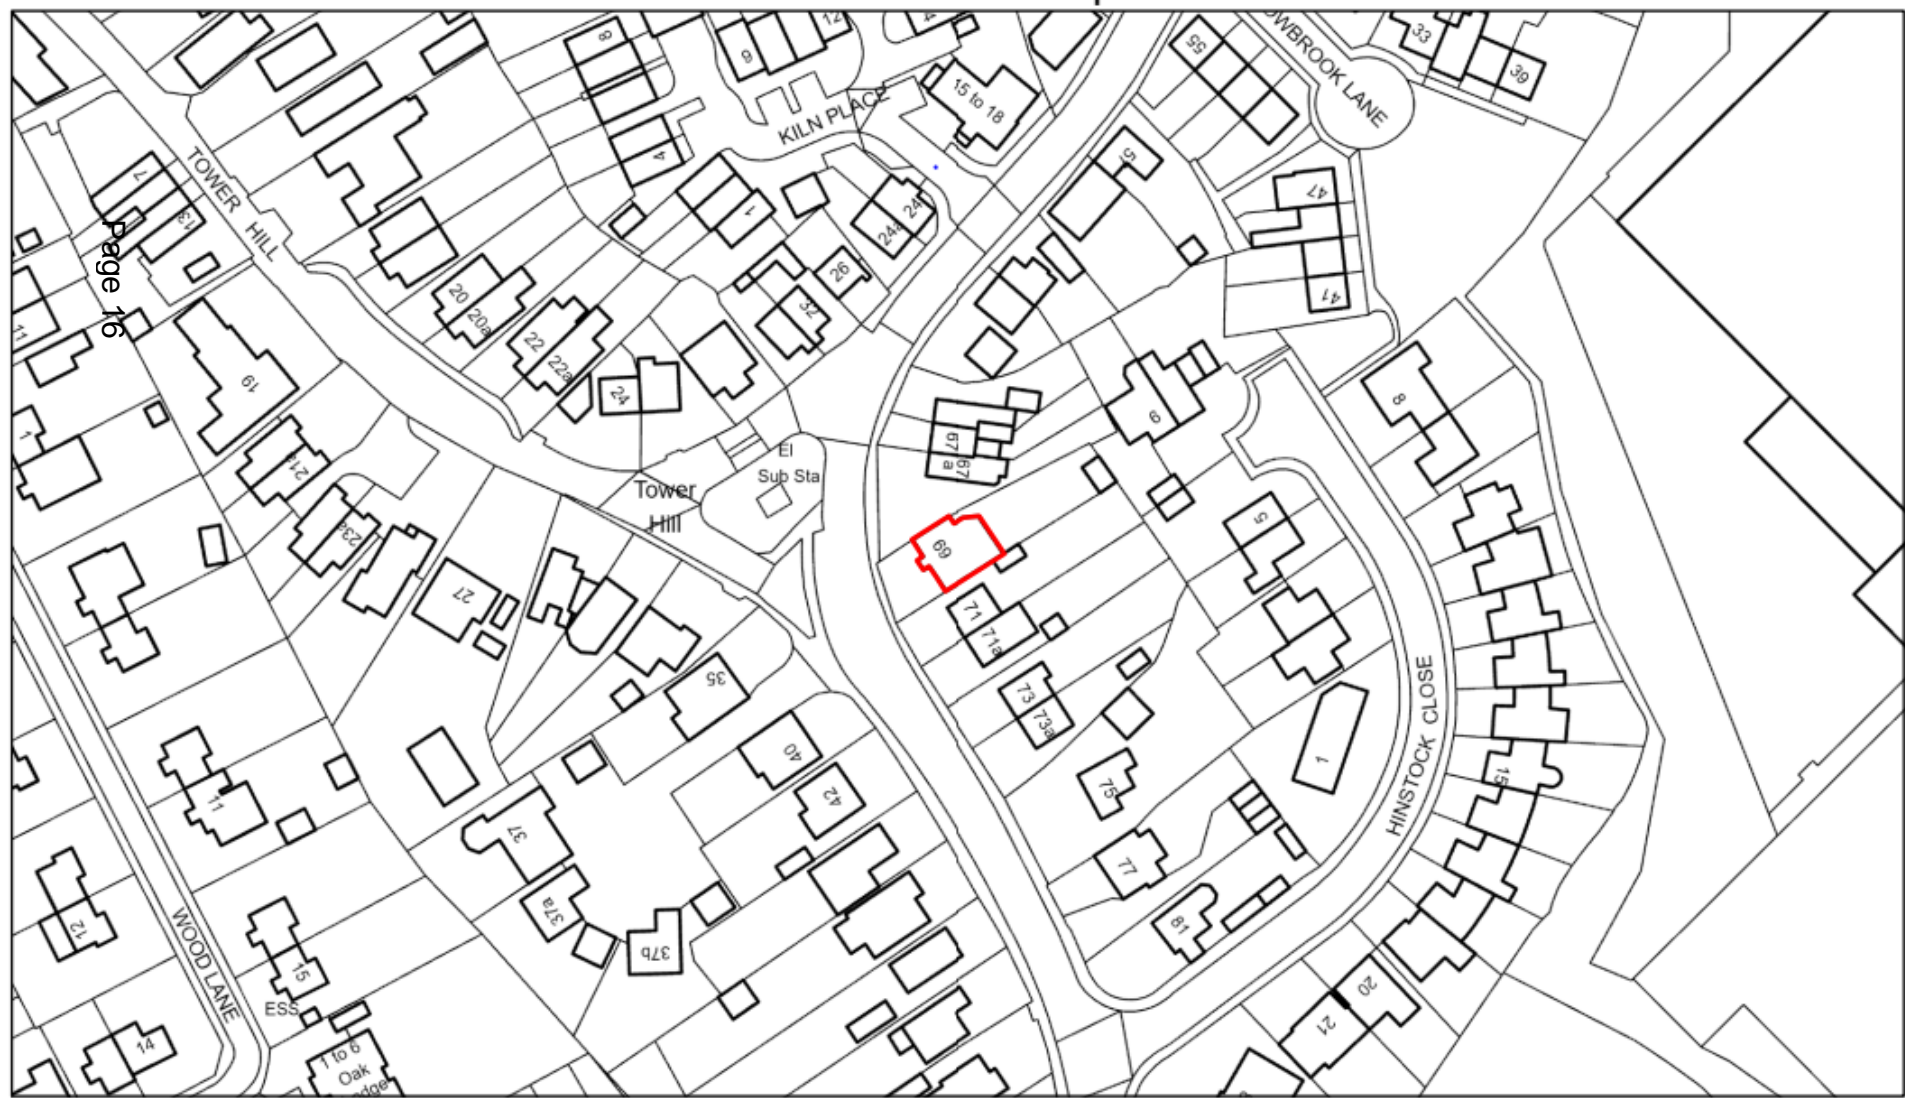

9/22/2023, 12:42:05 PM

 Planning Application

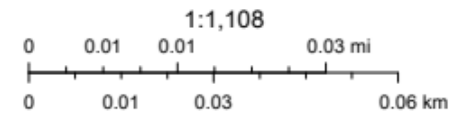




# ArcGIS Web Map



9/26/2023, 12:48:10 PM

Page 17 Planning Application

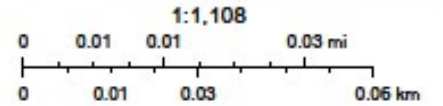




















GROUND FLOOR

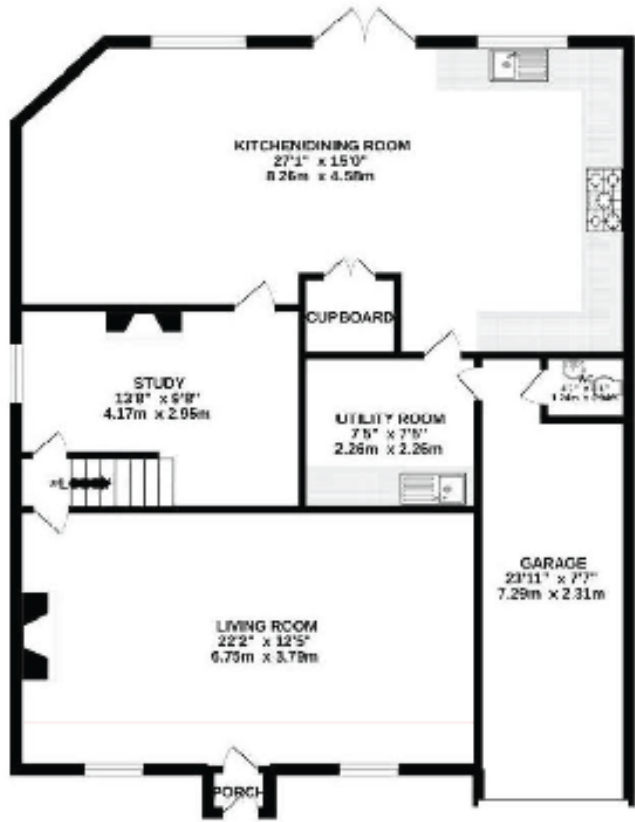

1ST FLOOR

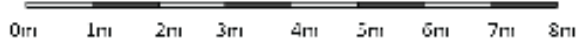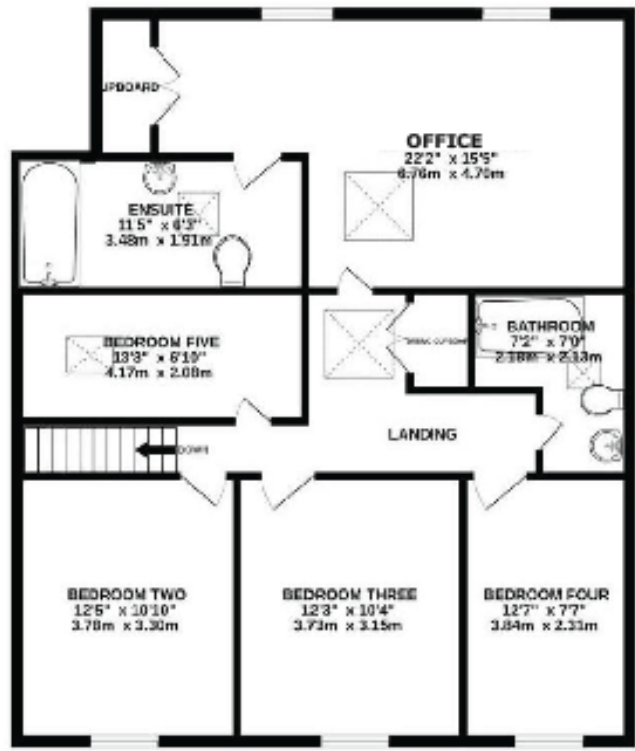

1:100



# Development Management Committee


**11<sup>th</sup> October 2023**

# **Development Management Committee**

## **AGENDA ITEM NO.4**

**Aldershot Bus Station, 3 Station  
Road, Aldershot**



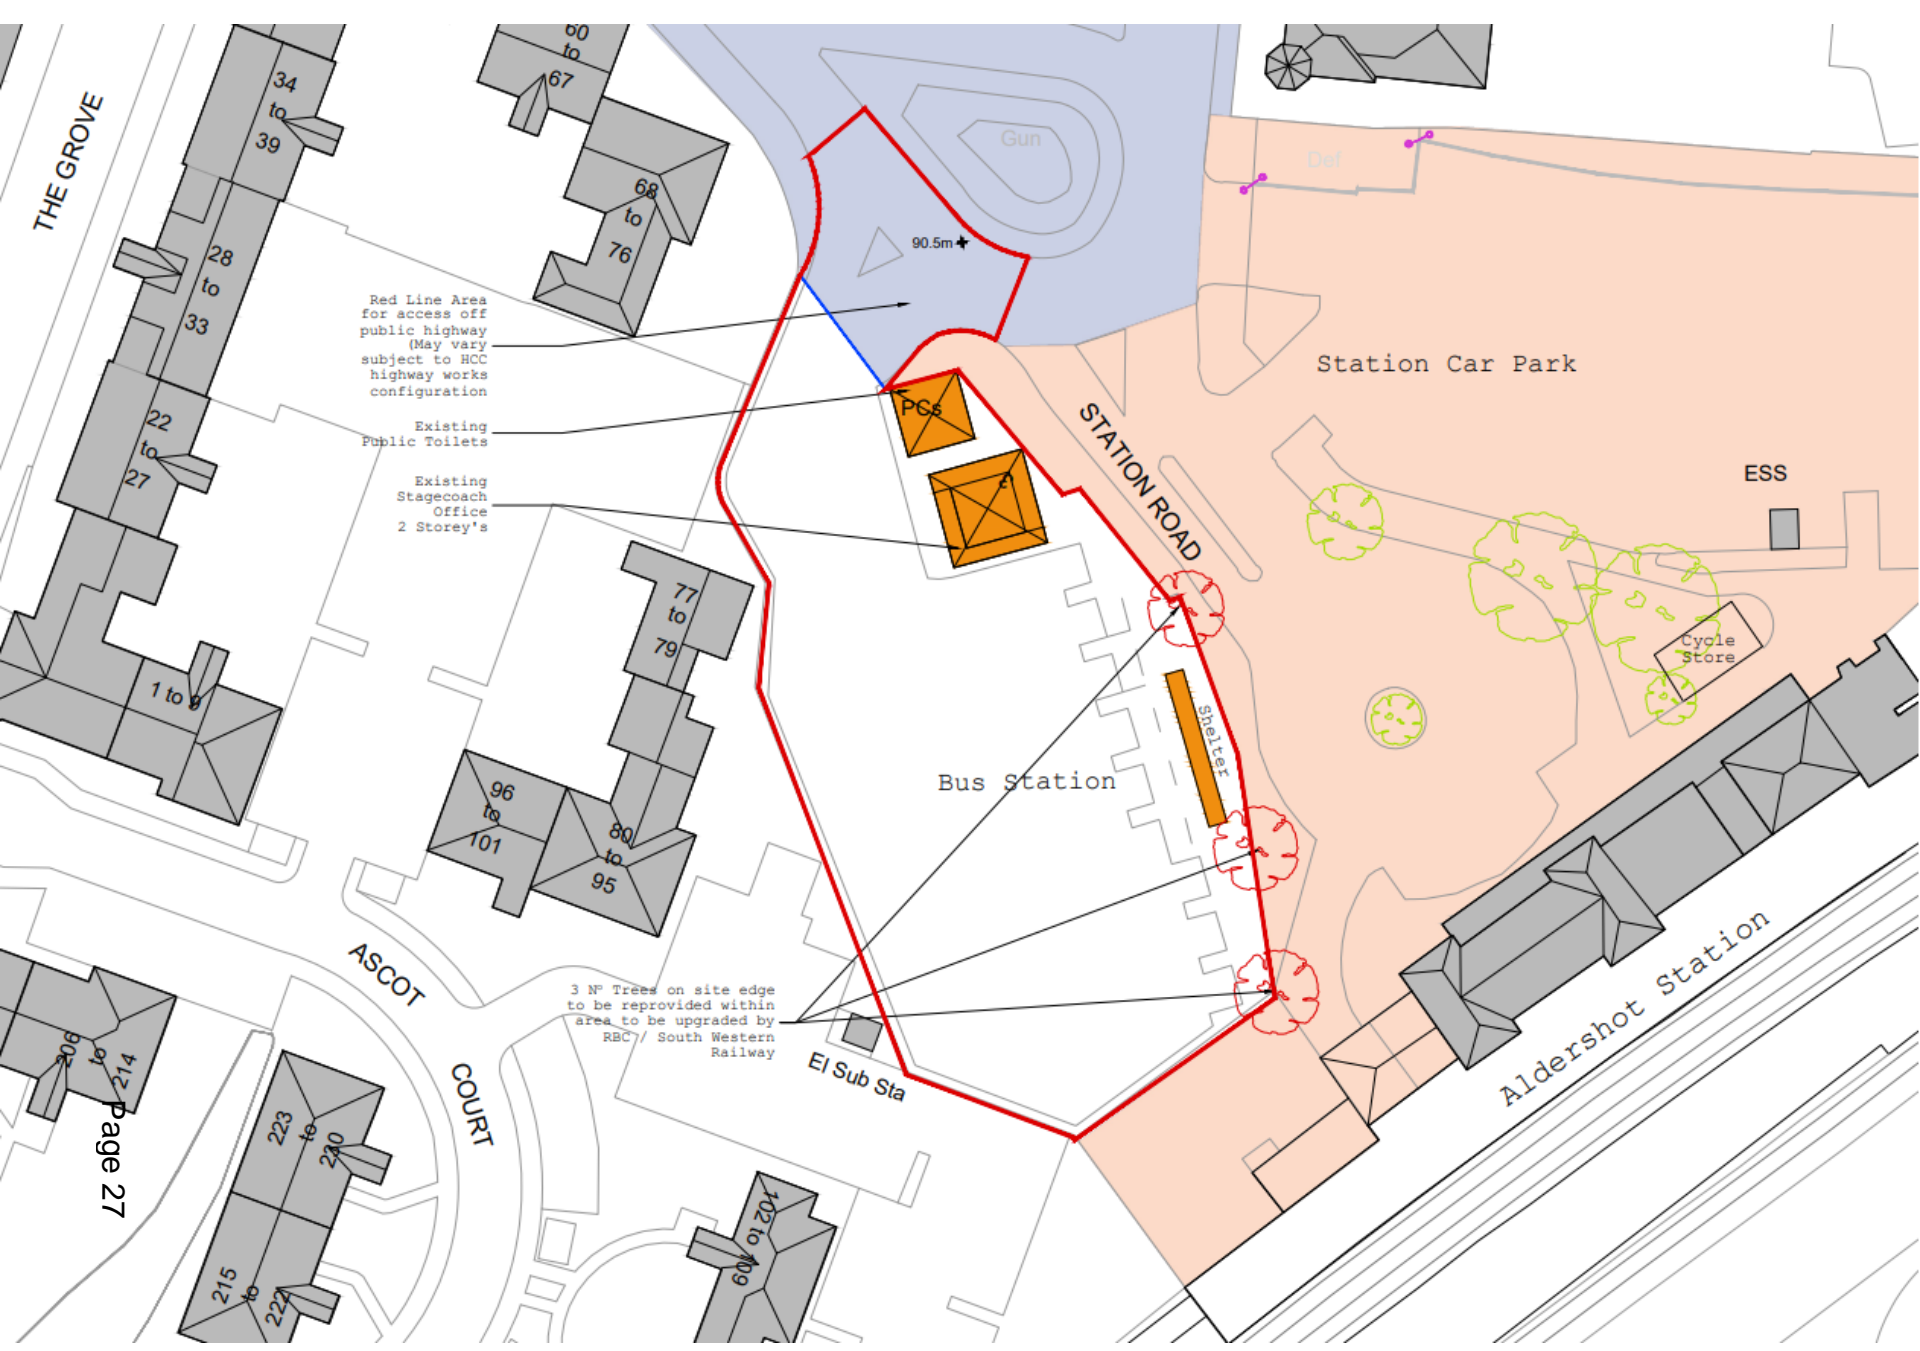

# Development Management Committee

**11<sup>th</sup> October 2023**