

Public Document Pack

PRESENTATION SLIDES

DEVELOPMENT MANAGEMENT COMMITTEE - WEDNESDAY, 8TH NOVEMBER, 2023

The following presentation slides were used at the Development Management Committee meeting.

This page is intentionally left blank


Development Management Committee

8th November 2023


Development Management Committee

Item 5: 23/00668/FULPP


69 Marrowbrook Lane, Farnborough

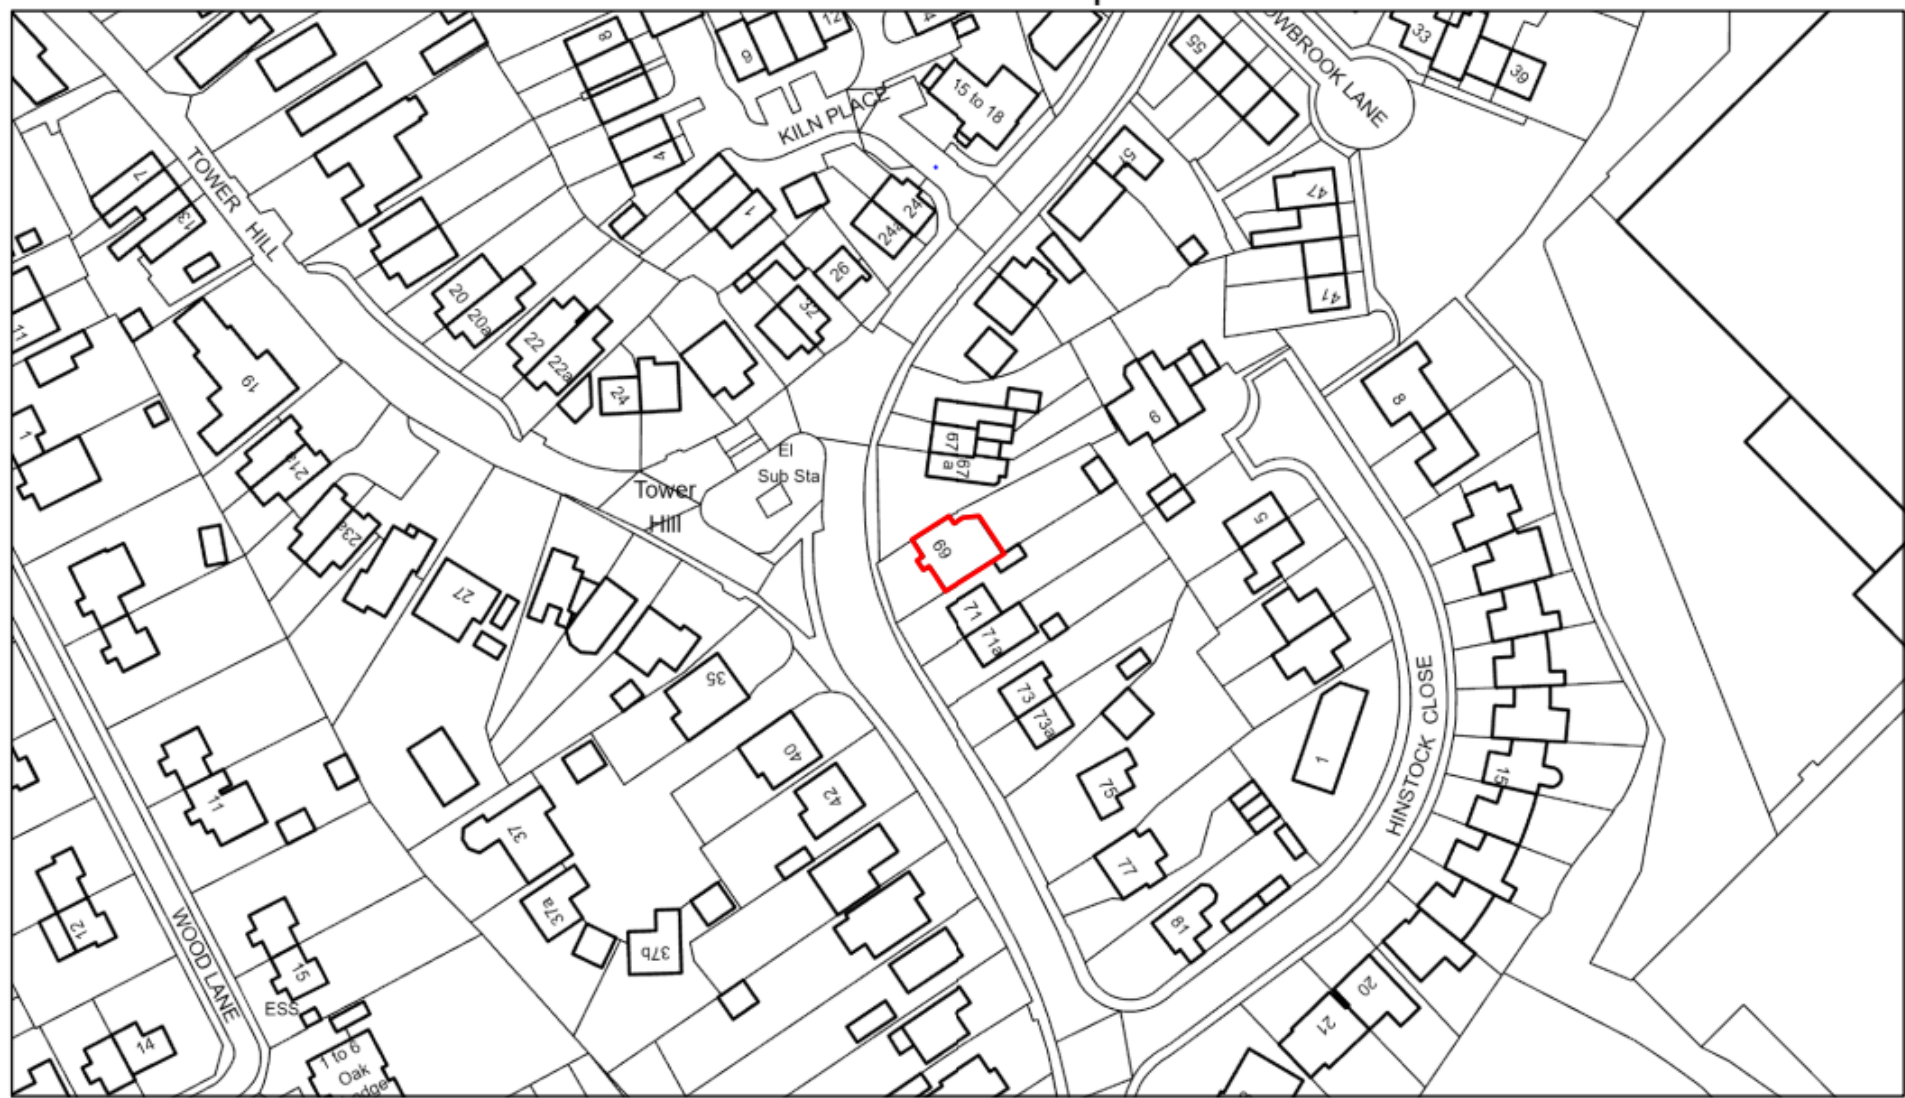

9/22/2023 12:42:05 PM

 Planning Application


1:1,108

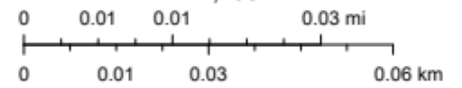



9/22/2023, 12:48:10 PM

 Planning Application

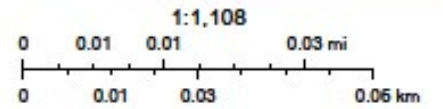











GROUND FLOOR

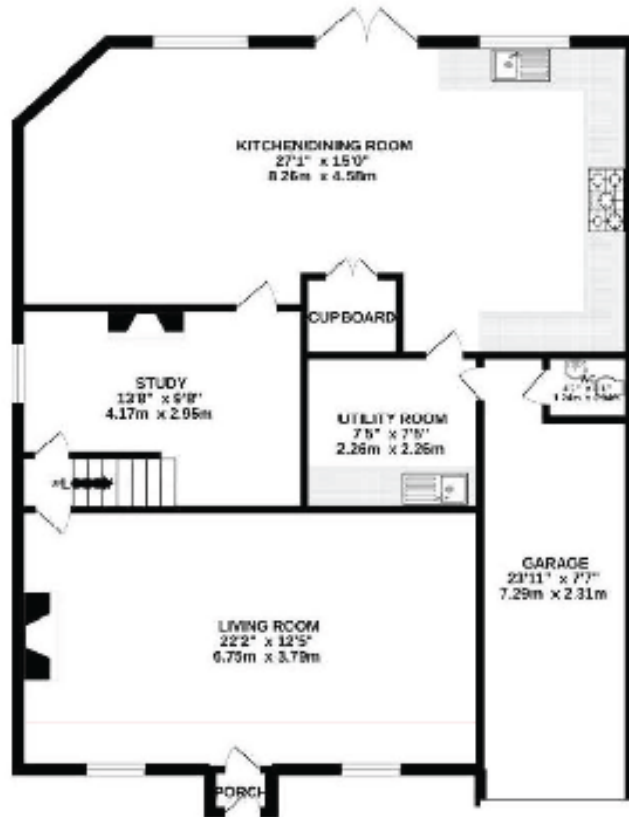

1ST FLOOR

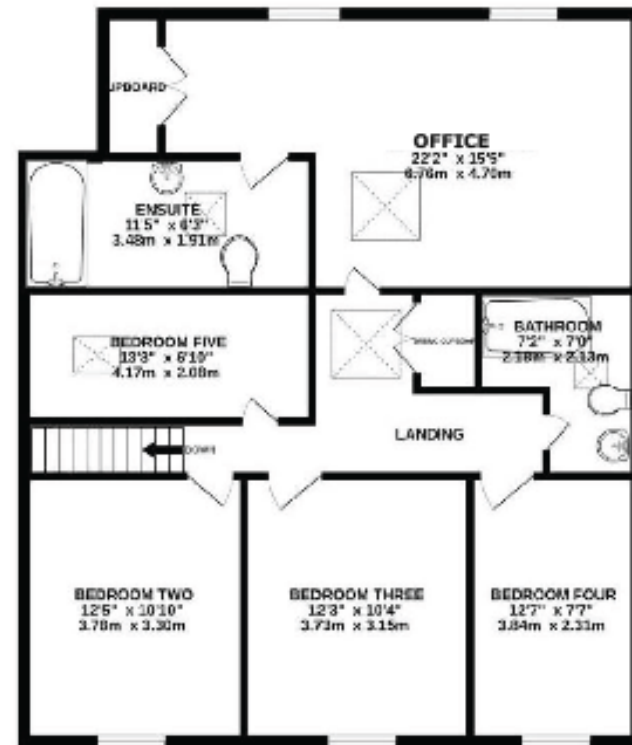

1:100



Development Management Committee

Item 6: 23/00597/FULPP

Land at 127 Orchard Rise and La Fosse
House 129 Ship Lane and Farnborough
Hill School 312 Farnborough Road.















ship lane farnborough



108 Ship Ln

Farnborough, England

Google Street View

Oct 2022

See more dates




ship lane farnborough



134 Ship Ln

Farnborough, England

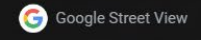


Oct 2022

See more dates



Page 20

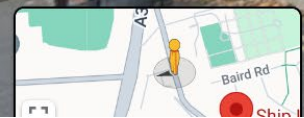

Ship Ln, Farnborough



353 Farnborough Rd

Farnborough, England




Google Street View

Aug 2023

See more dates





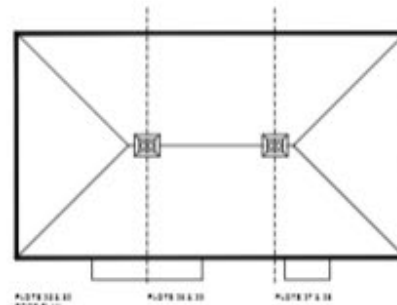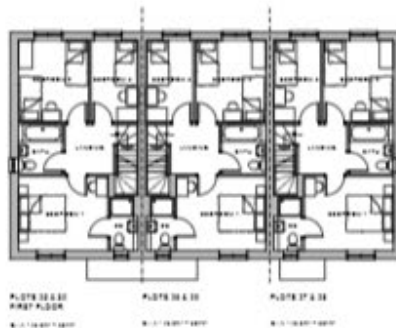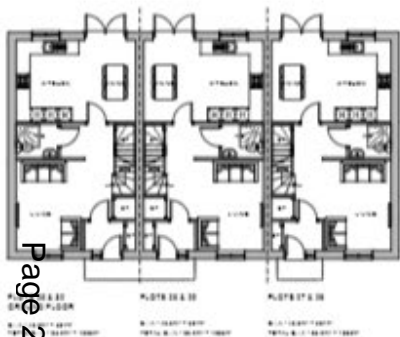

| | | |
|--|--------------|----------|
| PLANNING APPLICATION | | |
|  ASCOT DESIGN <i>limited architecture</i> | | |
| <small>Ascot Design Ltd is a registered company in England and Wales, registered number 08505100. Ascot Design Ltd is a limited liability company registered in England and Wales, registered number 08505100.</small> | | |
| WOOLRIDGE DEVELOPMENTS LTD. & SYNERGY HOUSING | | |
| SHIP LANE, PARNBOROUGH, GU14 8DH | | |
| PLOTS 25-27 & 28-30 FLOOR PLANS & ELEVATIONS | | |
| Scale: 1:100 @ A1 | Date: JUL 19 | Rev: 01 |
| 21 - J2624 - 17 | | A |
| <small>For help and information visit us online at www.planningportal.gov.uk</small> | | |

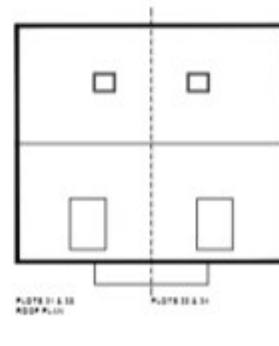
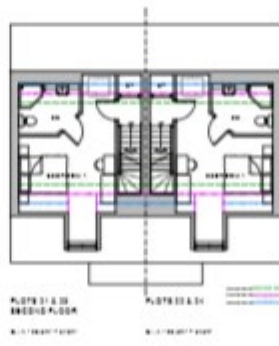
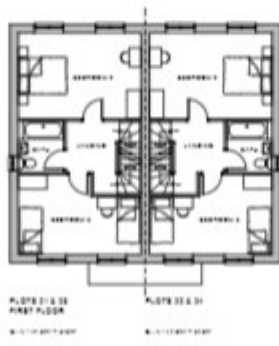
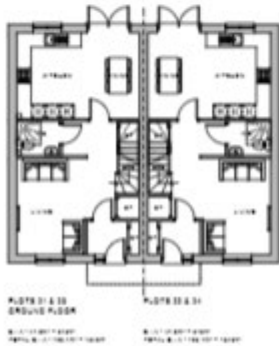




PLATE 110
FRONT (NORTH) ELEVATION



PLATE 110
FRONT (WEST) ELEVATION



PLATE 110
REAR (SOUTH) ELEVATION


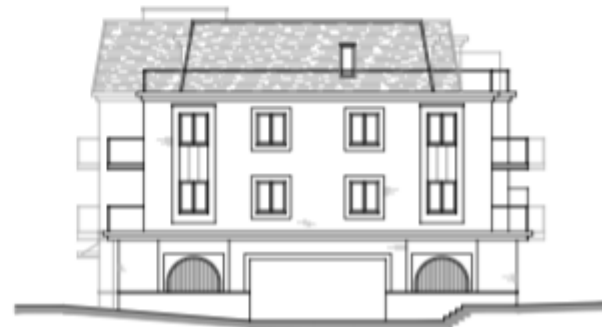


PLATE 110
REAR (EAST) ELEVATION



Page 26

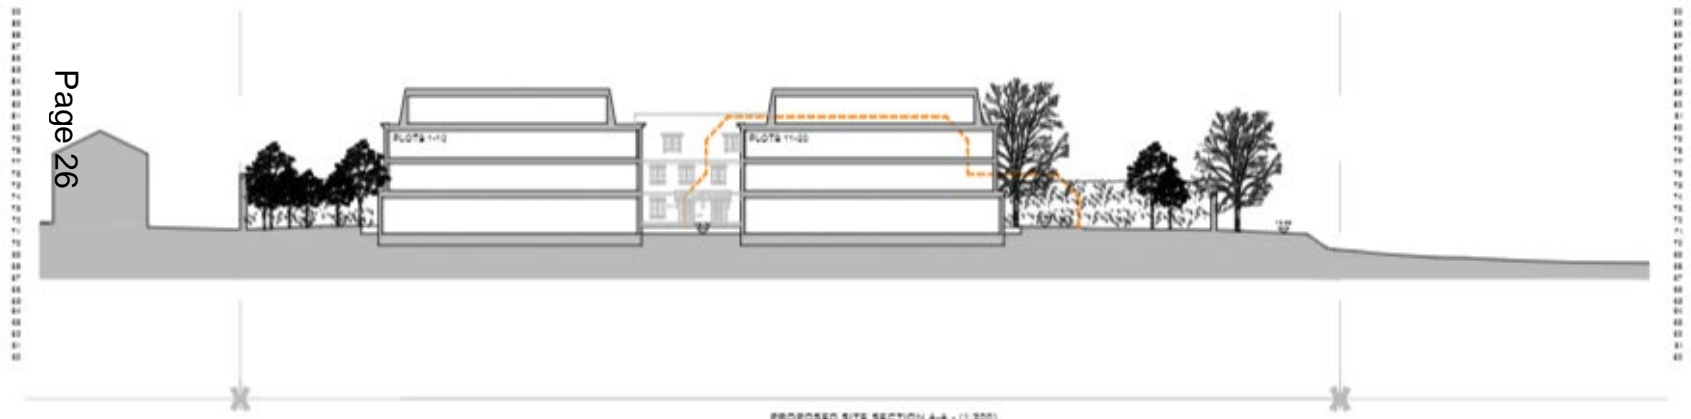

PROPOSED SITE SECTION A-A - (1:200)



PROPOSED SITE SECTION B-B - (1:200)



| | | |
|--|--------------|------------|
| PLANNING APPLICATION | | |
|  ASCOT DESIGN <i>Timeless architecture</i> | | |
| <small>Architectural Services: Planning Applications, Design Services, Construction Management, Project Management, Construction Supervision, Quantity Surveying, Cost Management, Construction Law, Project Finance</small> | | |
| WOOLRIDGE DEVELOPMENTS LTD. & SYNERGY HOUSING | | |
| SHP LANE, FARNBOROUGH, GU14 5DM | | |
| SITE SECTIONS | | |
| Scale: 1:200 @ 21 | Date: JUL 23 | Rev: 01/14 |
| Project: 21 - J0624 - 18 | Sheet: 8 | |
| <small>No application for planning permission is made until the planning authority is notified.</small> | | |









Page 301








Development Management Committee

Item : 23/00688/FULPP


Redan Road Depot, Redan Road,
Aldershot

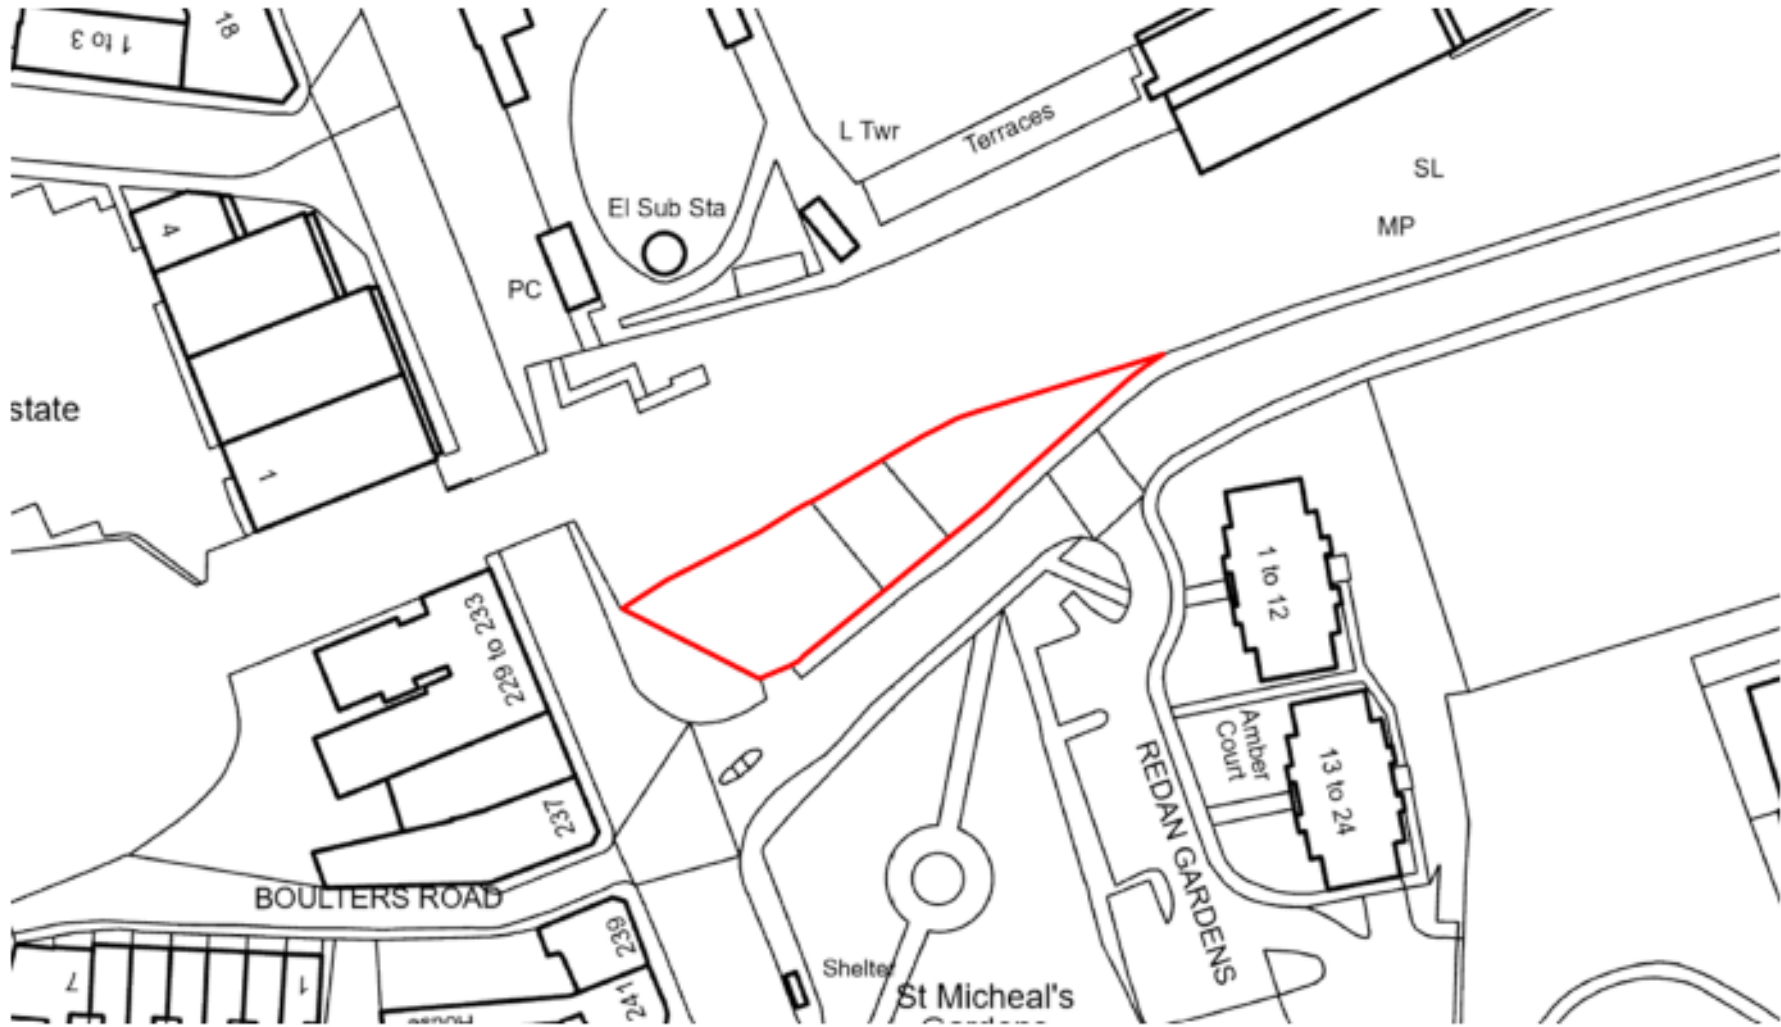







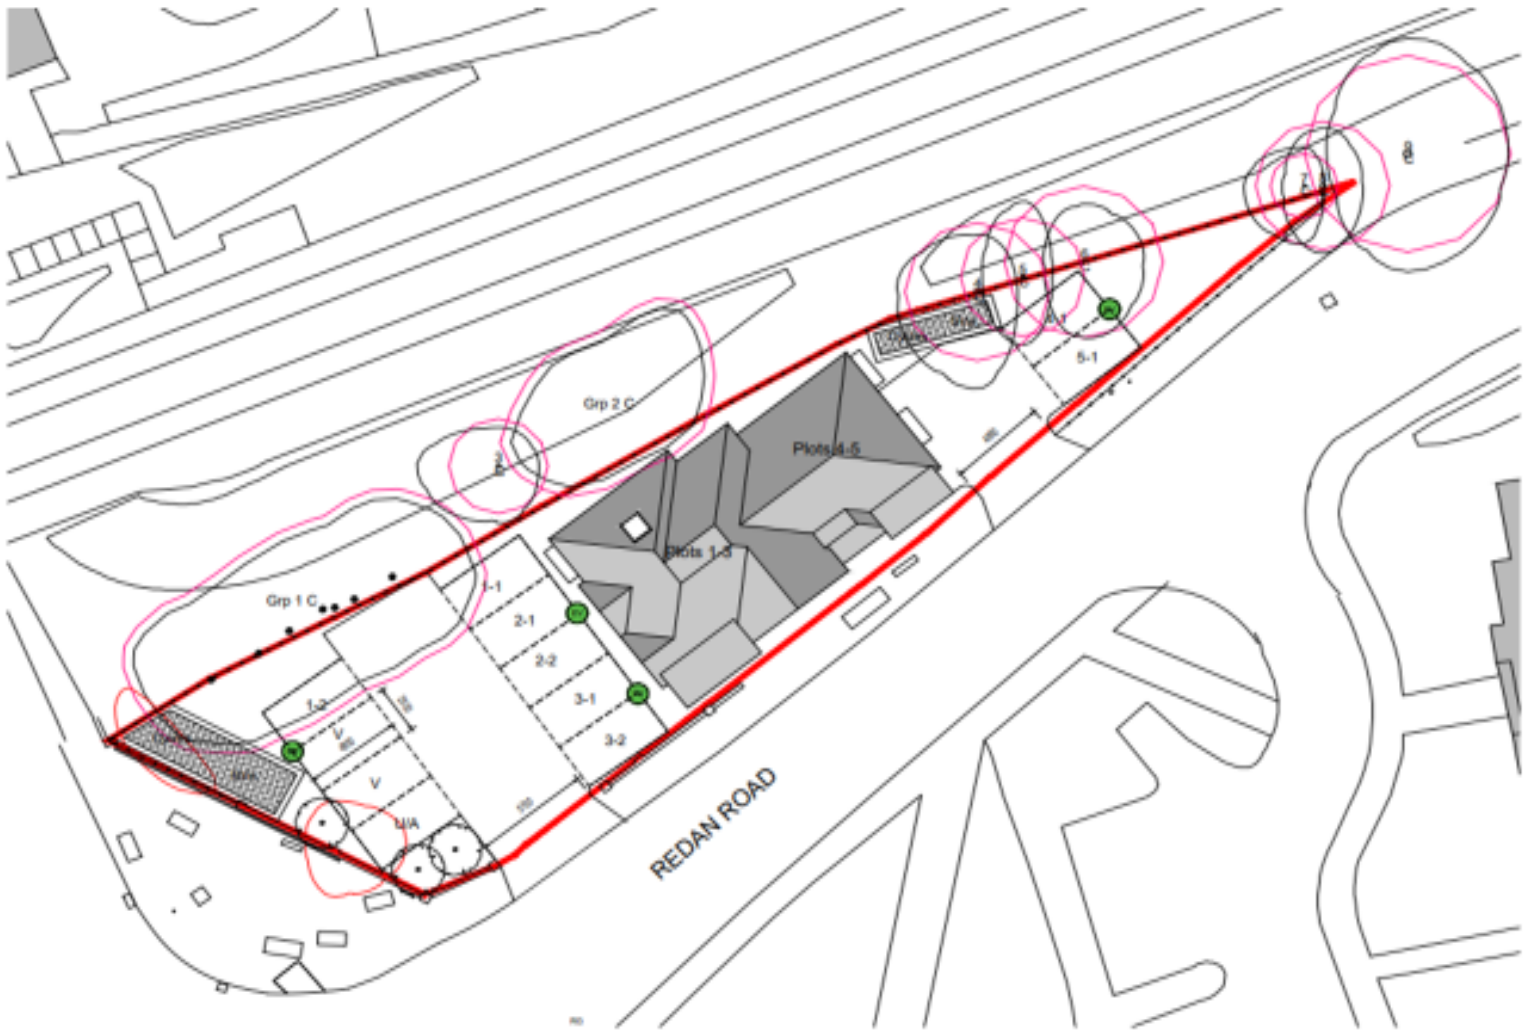




Front Elevation



Side Elevation B

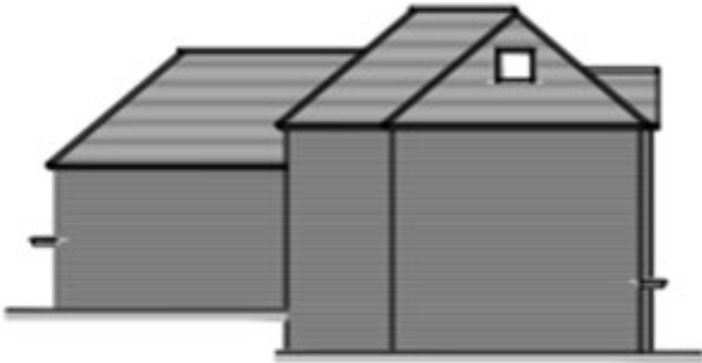


Rear Elevation



Side Elevation A



First Floor Plan

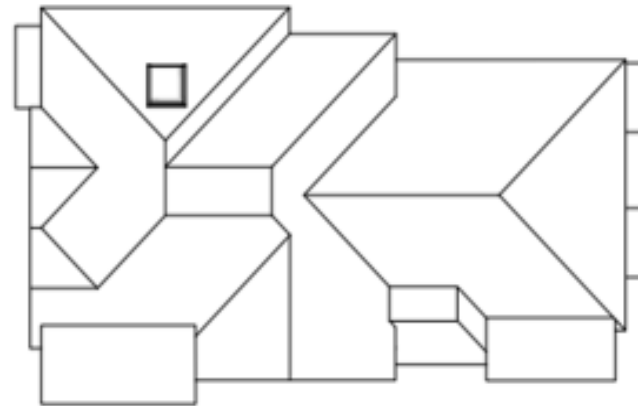

Roof Plan



Ground Floor Plan



Second Floor Plan



Development Management Committee

8th November 2023