

Public Document Pack

PRESENTATION SLIDES

DEVELOPMENT MANAGEMENT COMMITTEE - WEDNESDAY, 7TH FEBRUARY, 2024

The following presentation slides were used at the Development Management Committee meeting.

This page is intentionally left blank



Development Management Committee

7th February 2024

Development Management Committee

Item 7: 23/00825/FULPP


‘Sound Stages’, Farnborough
International Exhibition & Conference
Centre.

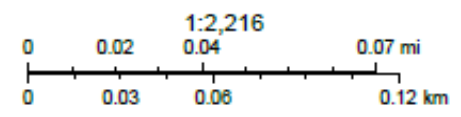
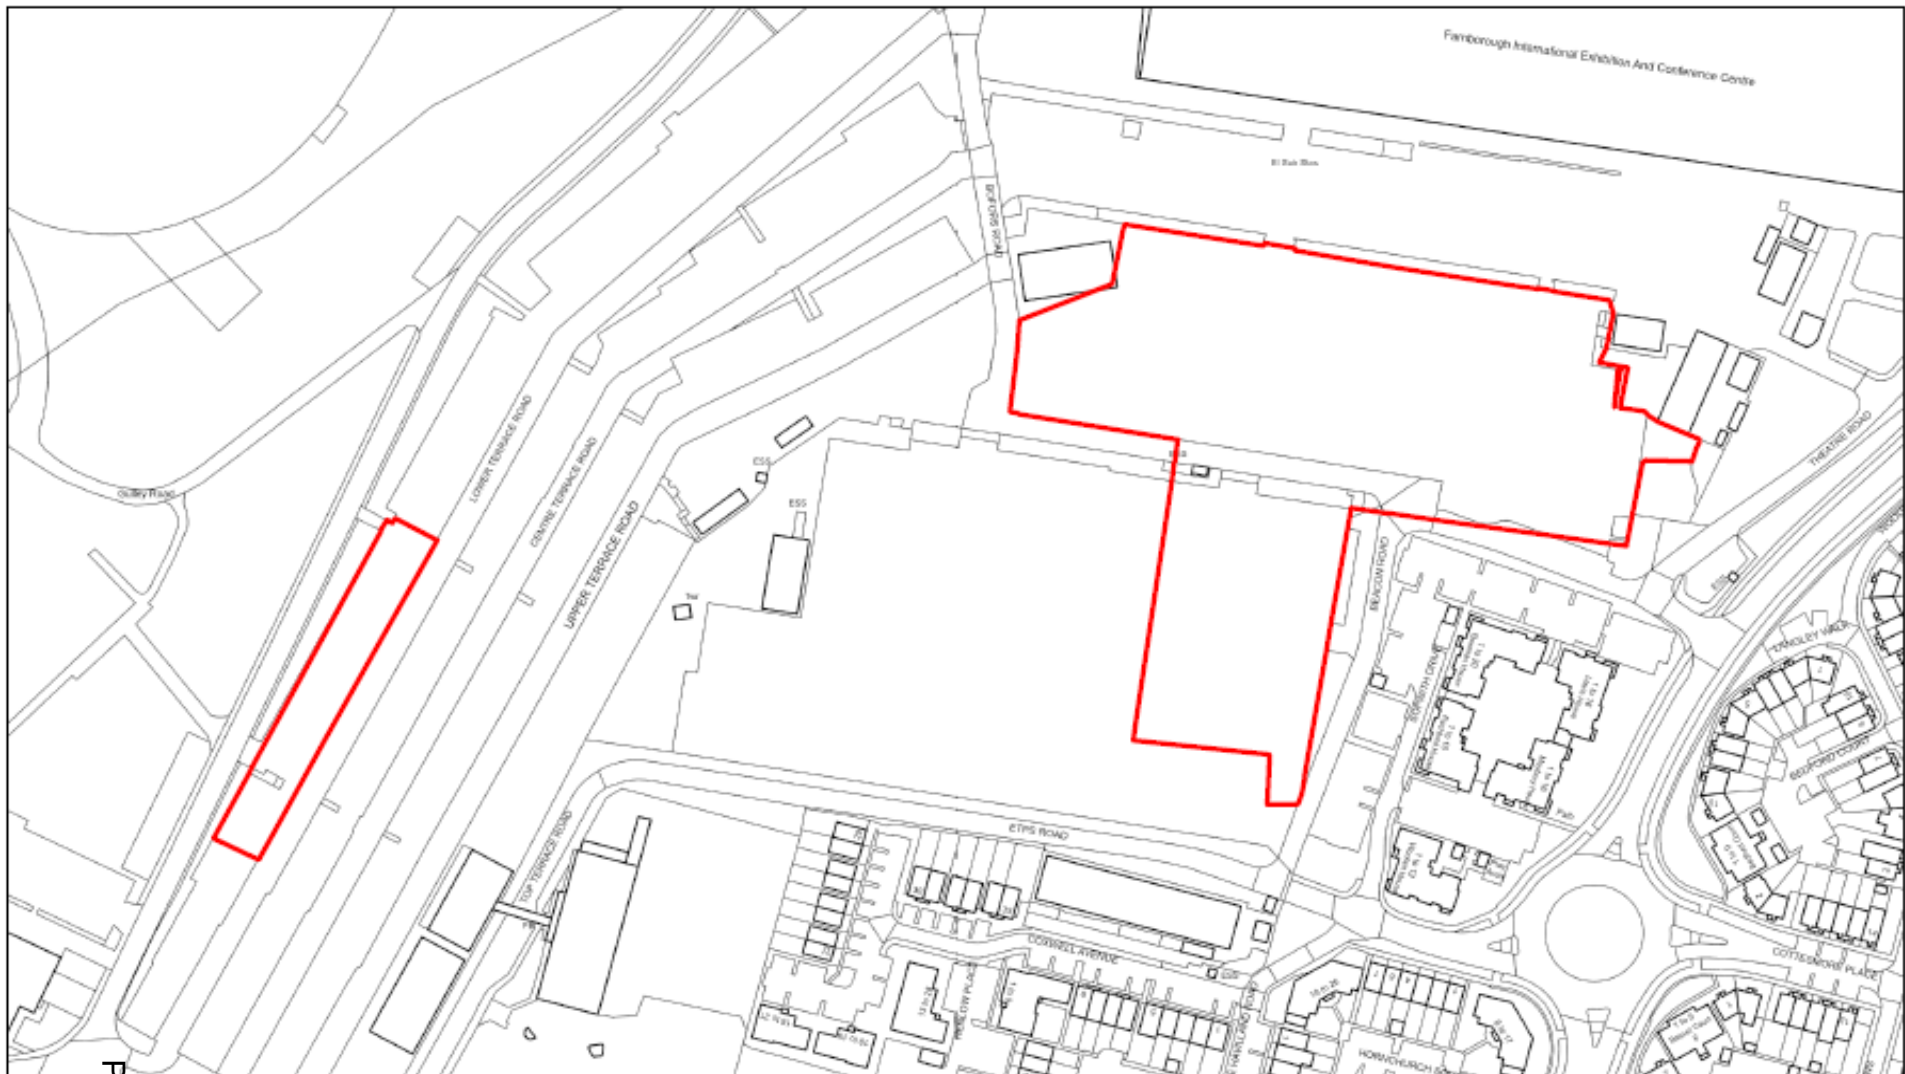




1/25/2024, 9:45:42 AM

 Planning Application

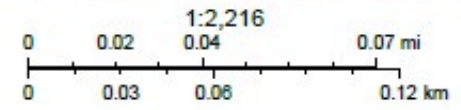

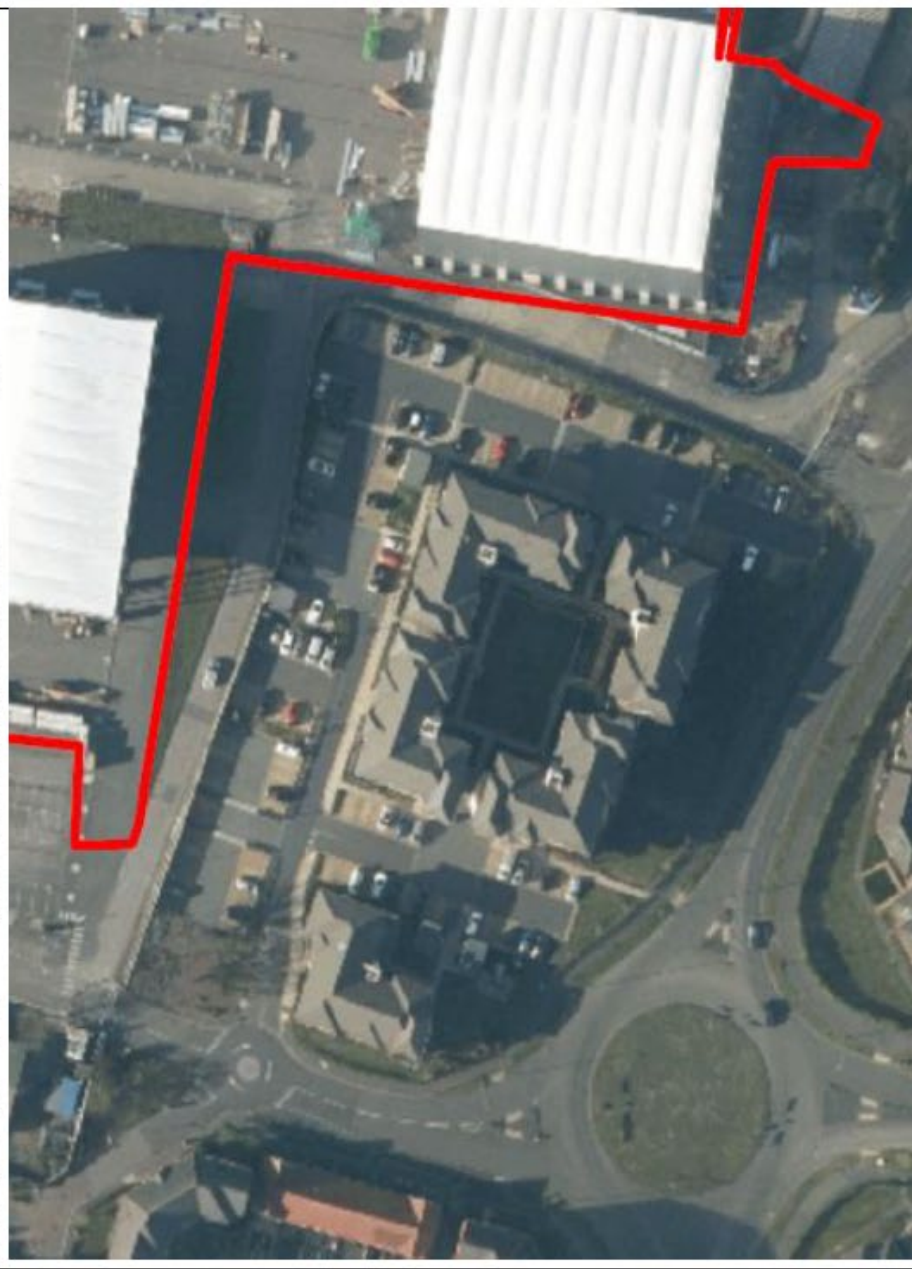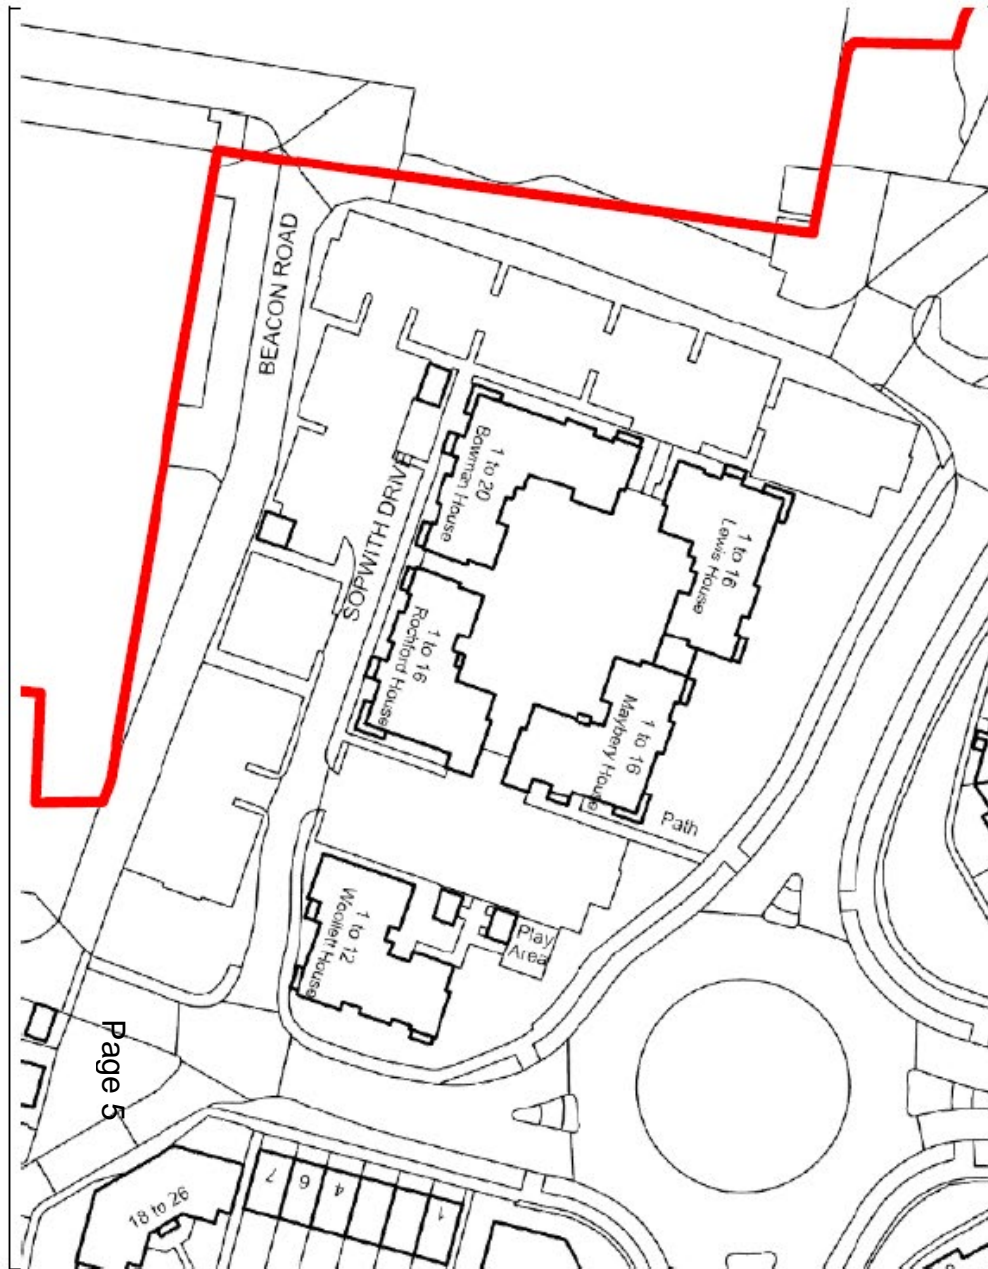




Farnborough International Ltd.,
 Show Centre, ETPS Road,
 Farnborough, Hampshire. GU14 6FD.

Tel: +44 (0)1252 532800 www.farnborough.com

This drawing is the property of Farnborough International Ltd. Copyright is reserved by them and the drawing is issued on the condition that it is not used, copied, reproduced, retained or disclosed either wholly or in part, by or to any unauthorised persons, without previous consent in writing of Farnborough International Ltd.

Proposed Site Plan		
REF: S50/ 008		Rev: 03
Drawn by:	Date:	Scale:
FIL	10/03/2021	1:5000 @ A3

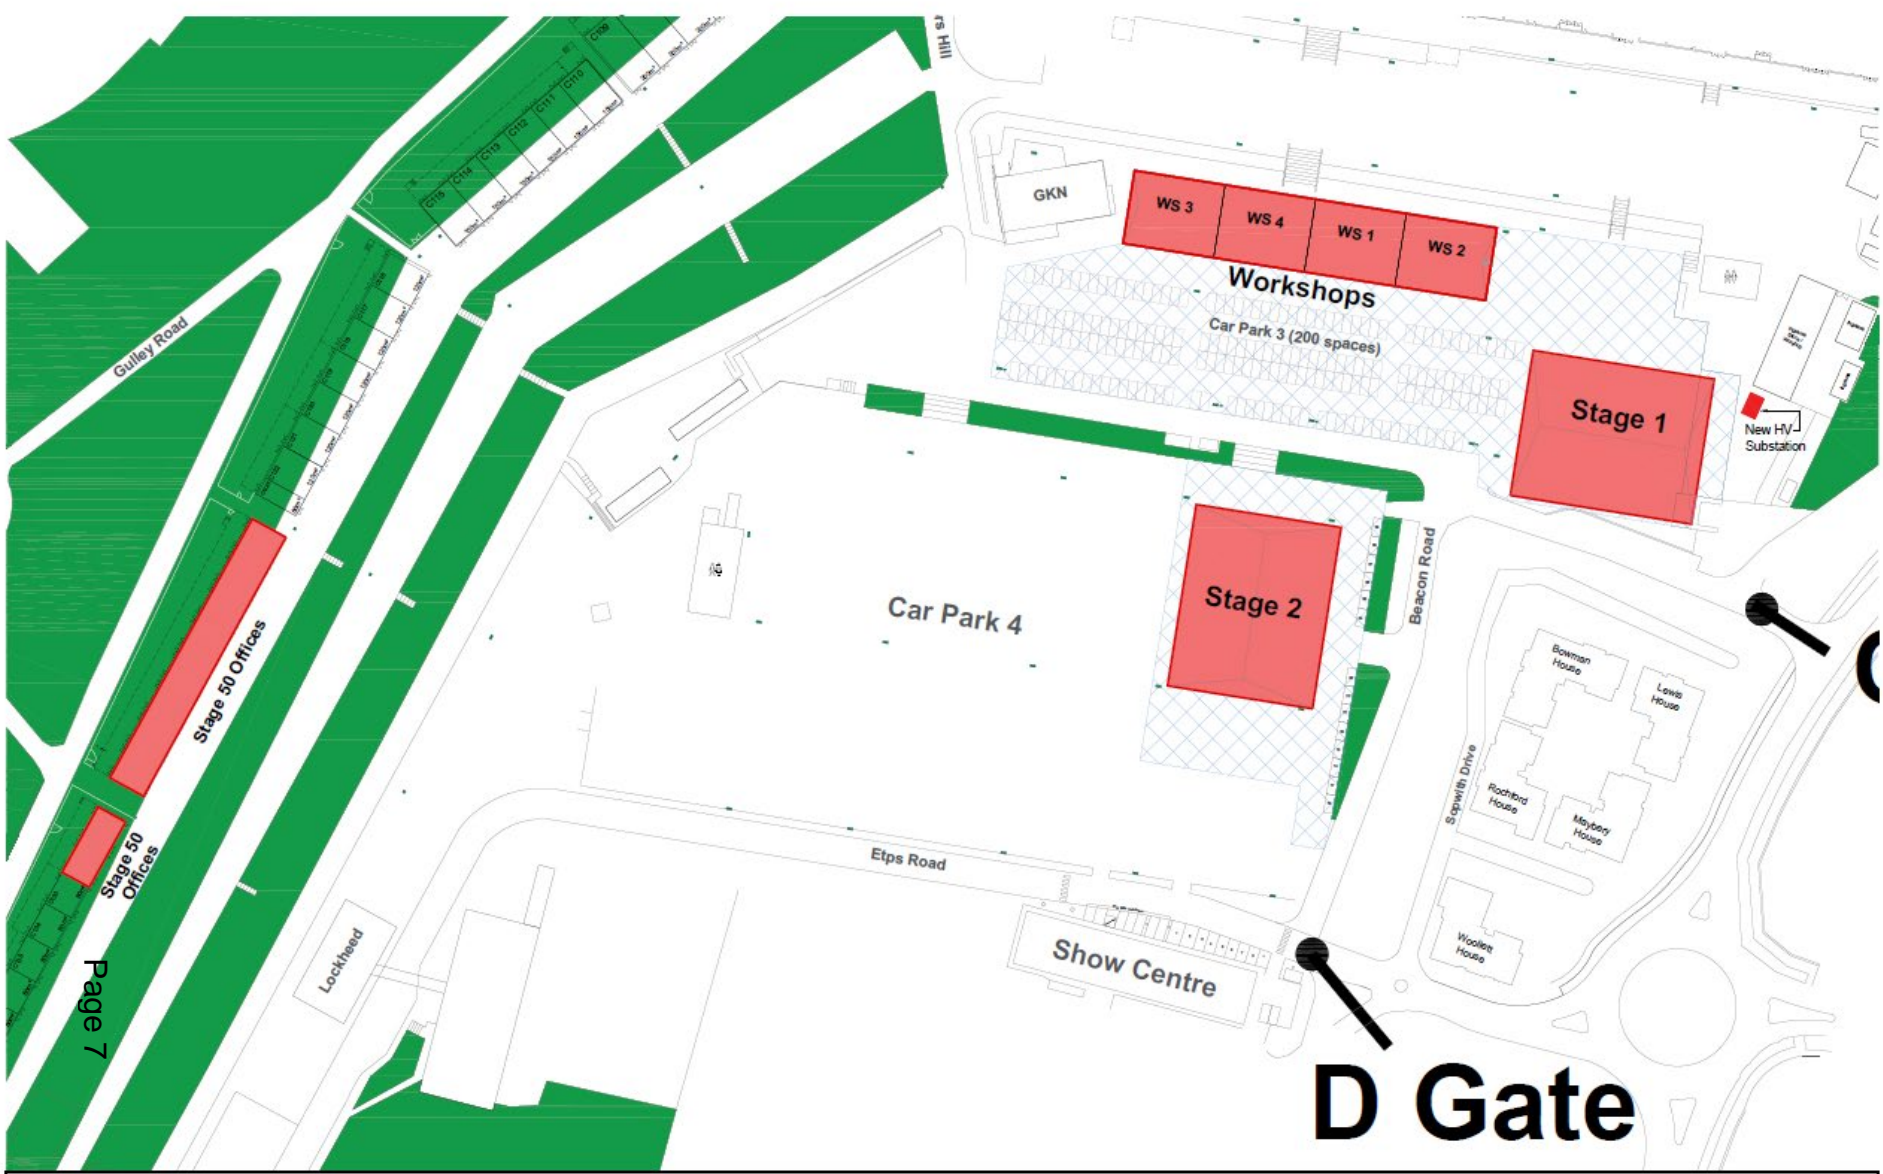












STOP





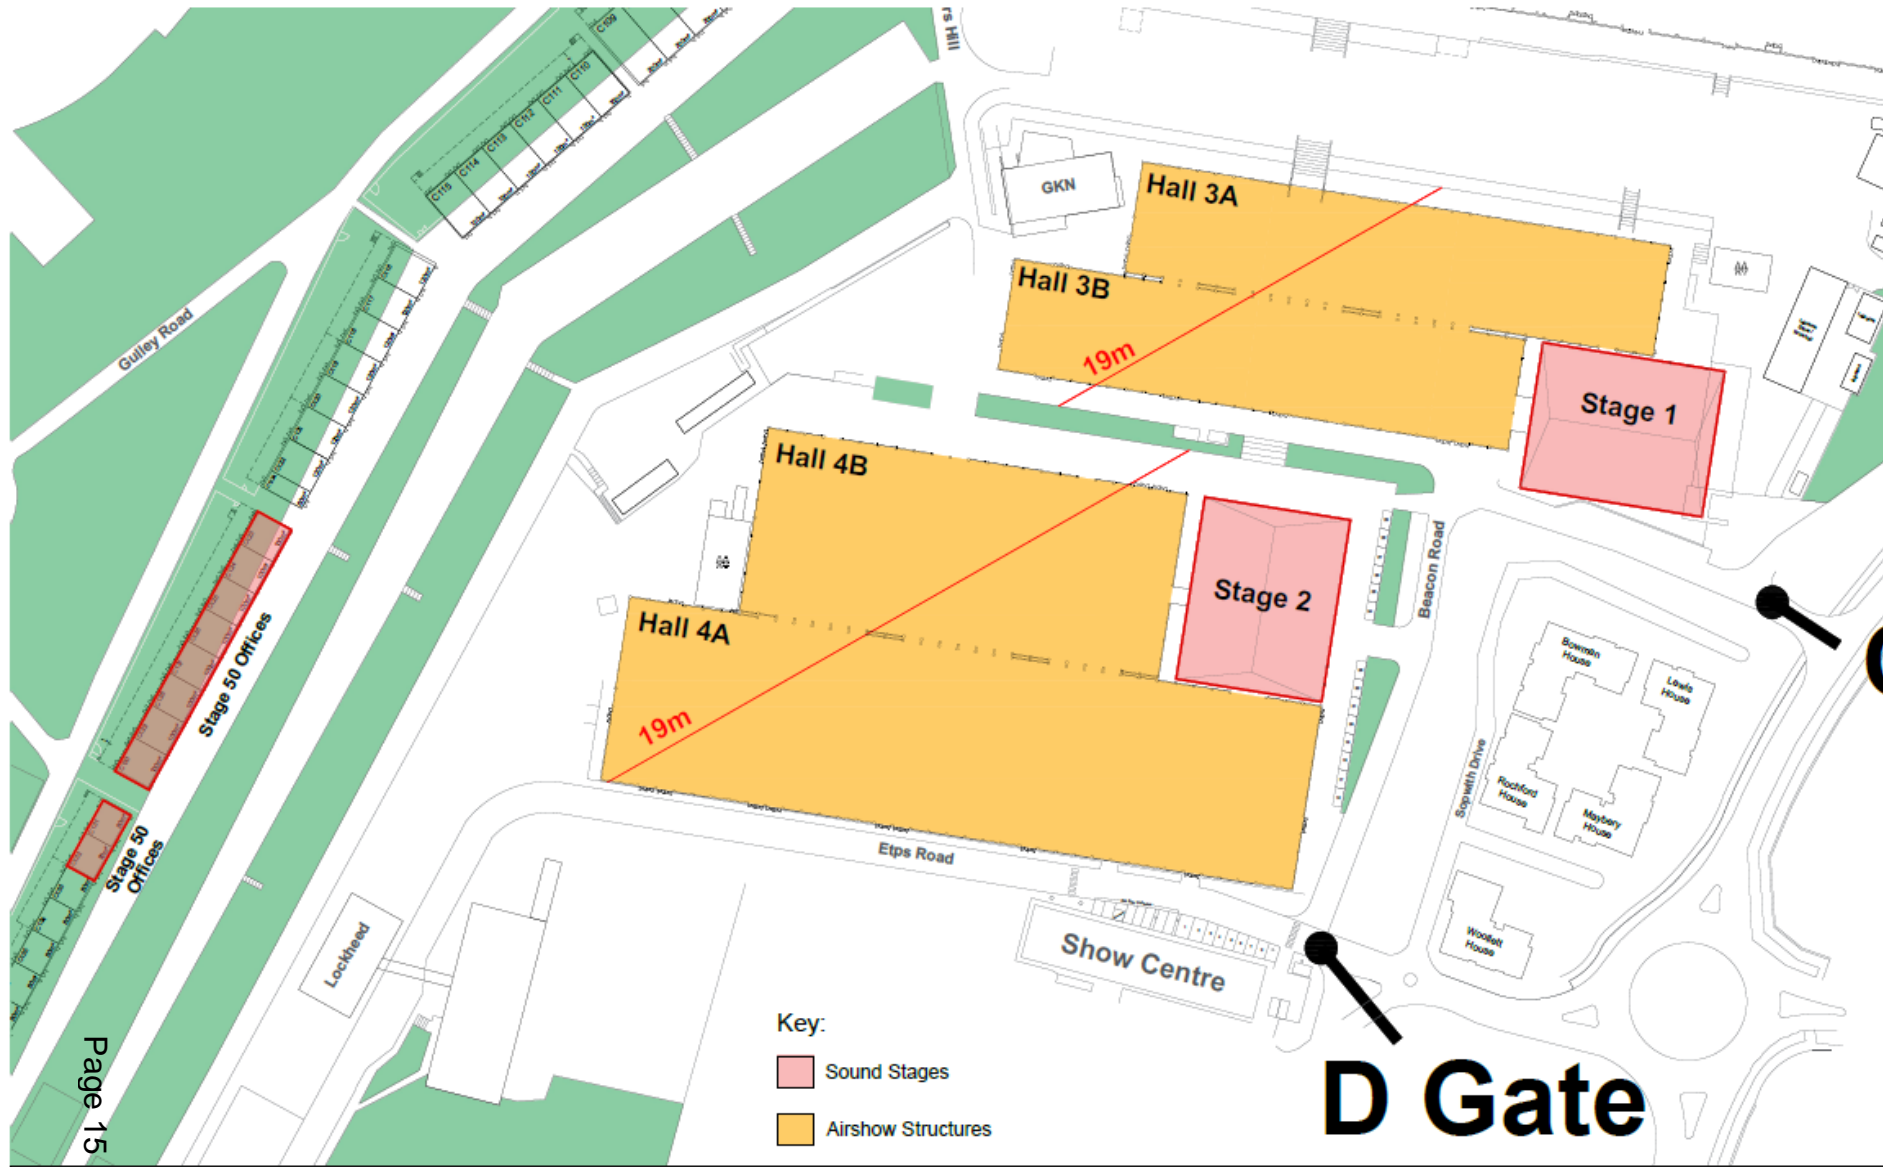

- Key:
- Sound Stages
 - Airshow Structures

D Gate

Title		
OLS Site Plan		
REF: S50/ 014		
Drawn by	Date	Scale
FIL	13/04/2021	1:1250 @ A3






 **SMOKING AREA** C Gate

 **BIN COLLECTION**

 **ASSEMBLY POINT**

D Gate

Page 17
& testing

 STAGE FIFTY	Stage Fifty Limited Suite 3 Market house 19-21 Market Place Wokingham England RG40 1AP		REV DATE CONTRACT	DETAILS FARNBOROUGH AIRPORT	DRN CHK	
	TITLE PRODUCTION SITE OPT3					
	SIZE A3	SCALE 1:1000@A3	DATE 22.04.21	DRN RL	CHK REV	DRG NO. 003e



Development Management Committee

7th February 2024

This page is intentionally left blank