

# Public Document Pack

## PRESENTATION SLIDES

### **DEVELOPMENT MANAGEMENT COMMITTEE - WEDNESDAY, 21ST MAY, 2025**

The following presentation slides were used at the Development Management Committee meeting.

This page is intentionally left blank


# **Development Management Committee**

**21st May 2025**

# **Development Management Committee**


**Item vii: 24/00634/FULPP**


Royal Pavilion, Wellesley Road,  
Aldershot

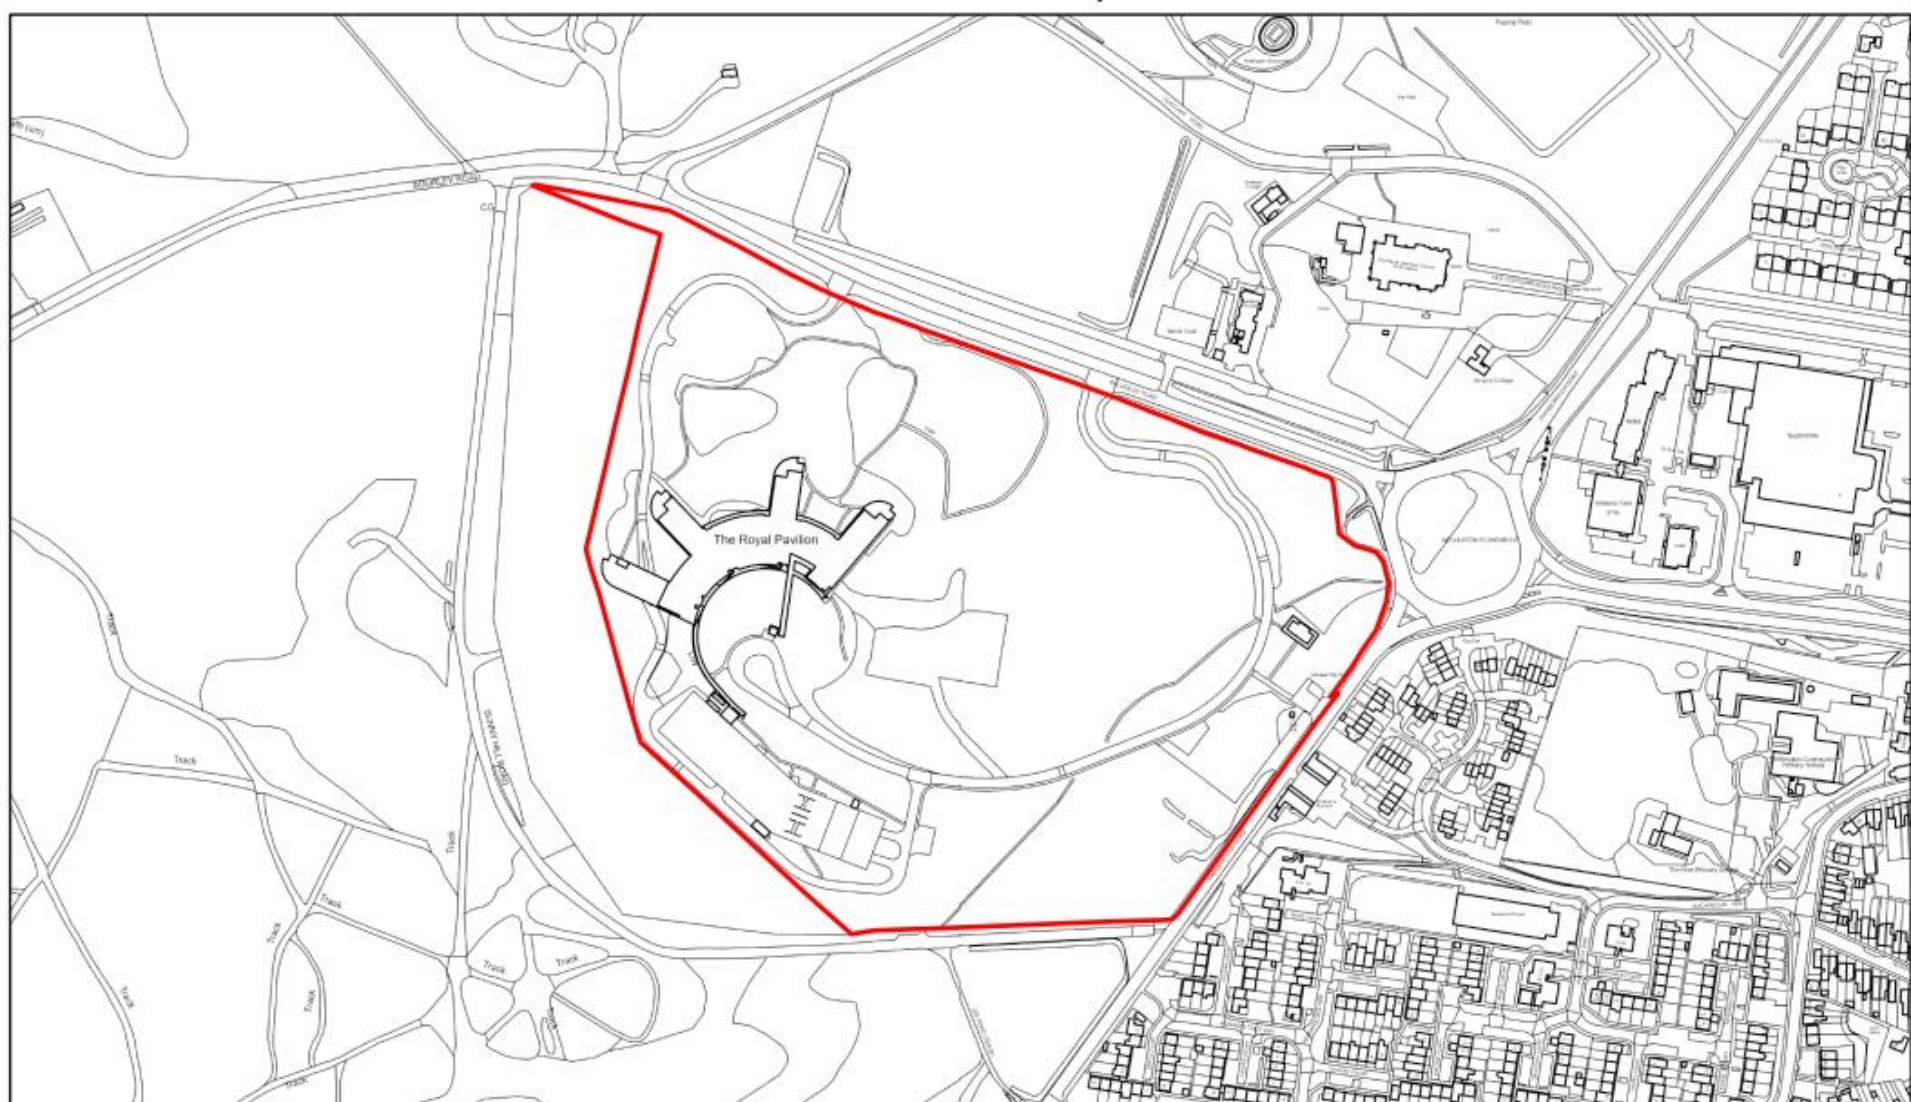

4/30/2023 12:23:50 PM

 Planning Application  <all other values>

Building  
 Buildings

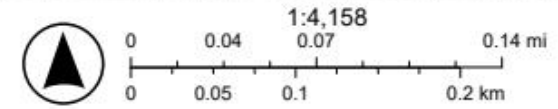







4/30/2025, 12:17:31 PM


 Planning Application

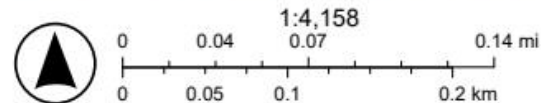

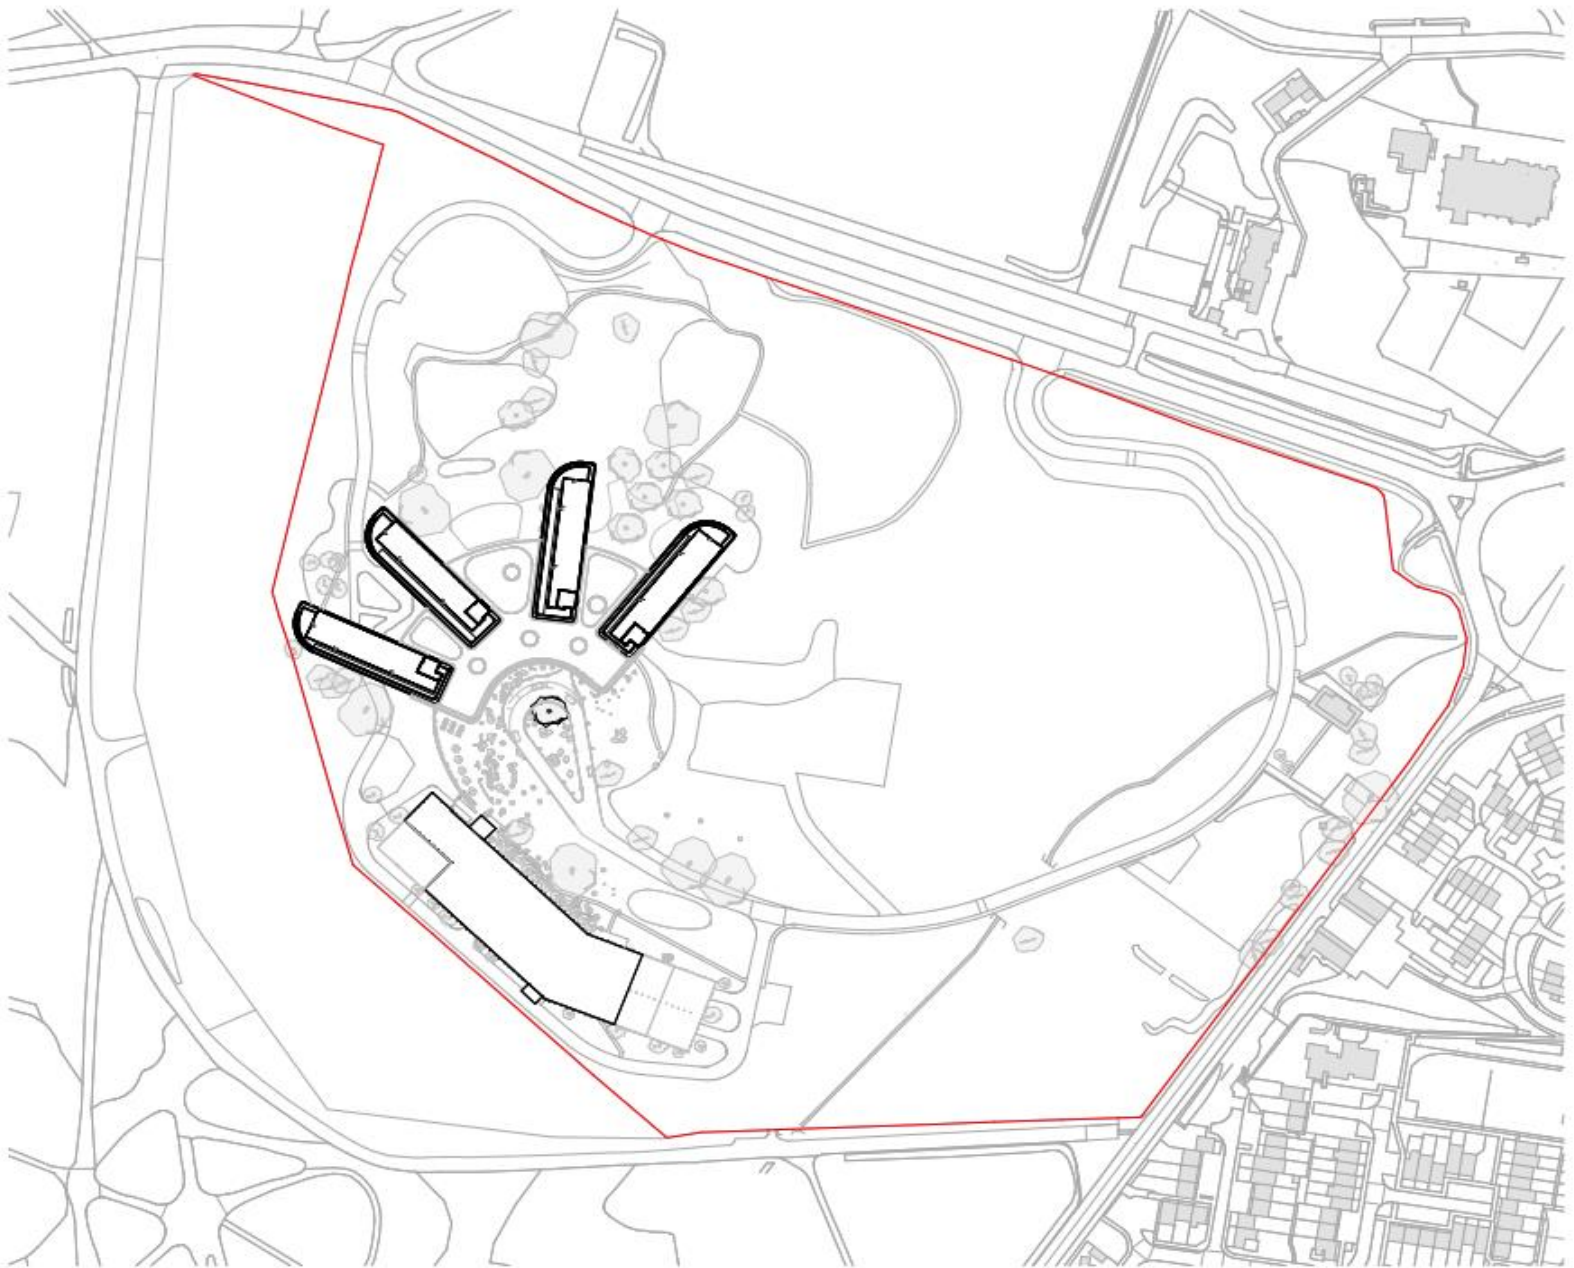

1 Site Plan  
Scale: 1:250



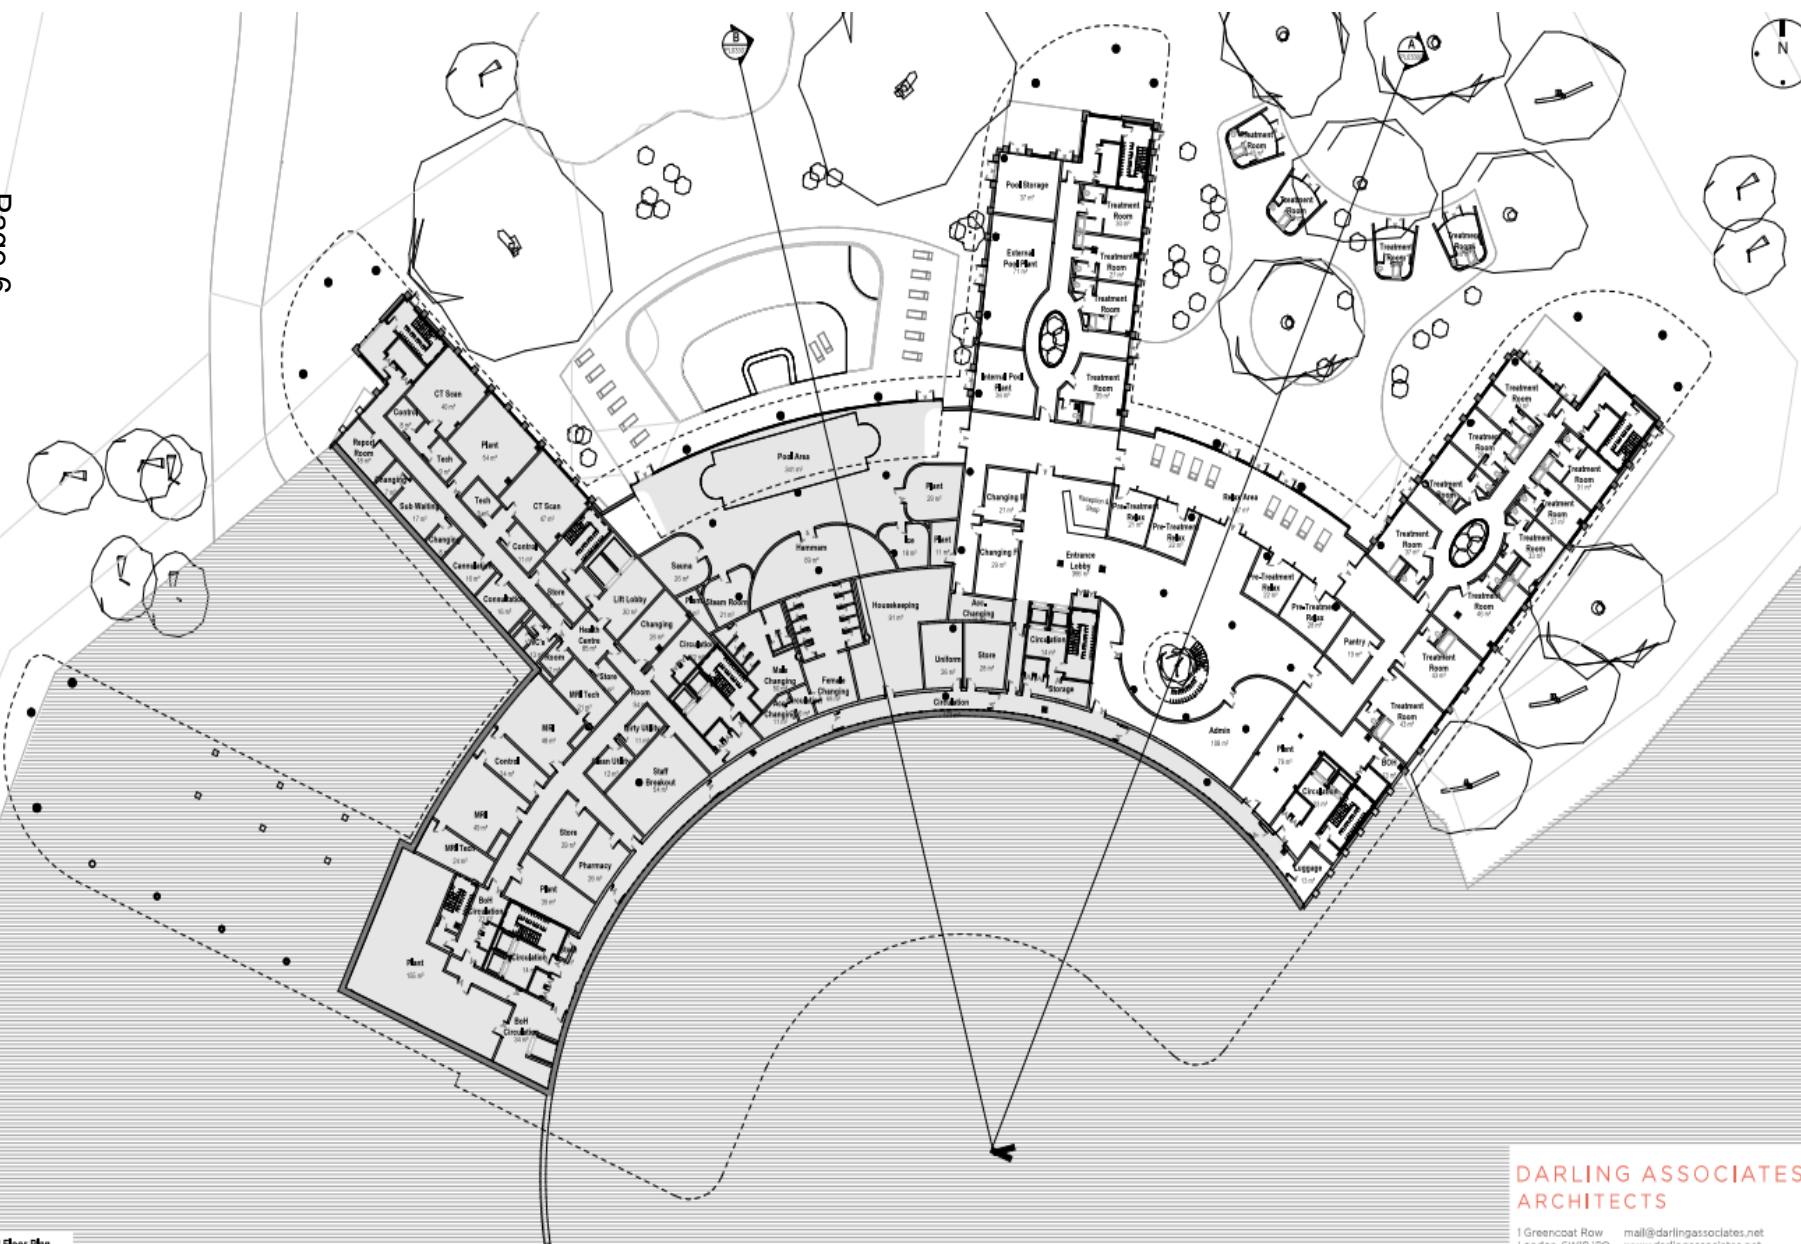

DARLING ASSOCIATES  
ARCHITECTS

1 Greencoat Row      mail@darlingassociates.net  
London SW1P 1PQ      www.darlingassociates.net  
UK      +44 20 7630 0500






**DARLING ASSOCIATES  
ARCHITECTS**

1 Greencot Row  
London SW1P 1PQ  
UK

mail@darlingassociates.net  
www.darlingassociates.net  
+44 20 7630 0500

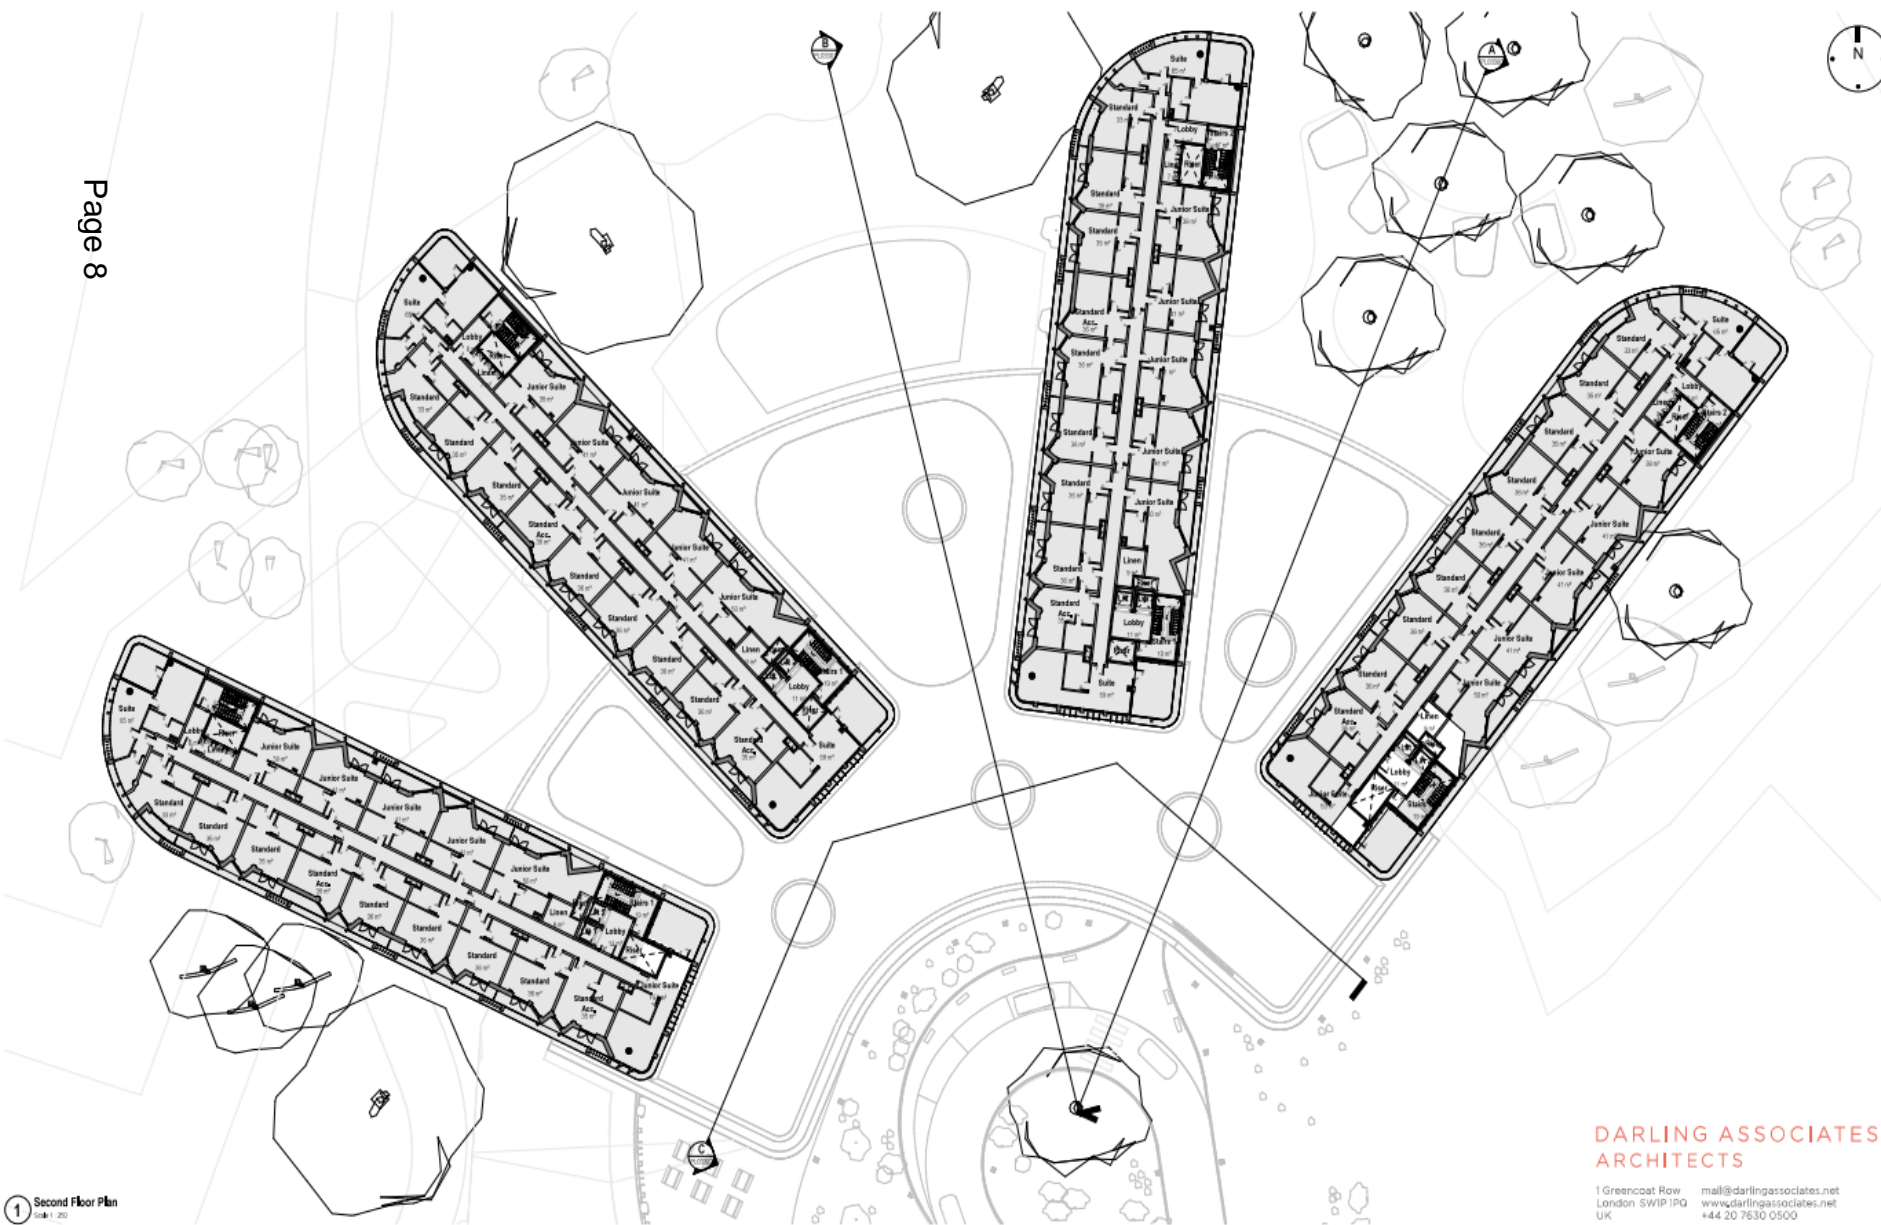

1 Second Floor Plan  
Scale 1:250

**DARLING ASSOCIATES  
ARCHITECTS**

1 Greencoat Row  
London SW1P 1PQ  
UK  
mail@darlingassociates.net  
www.darlingassociates.net  
+44 20 7630 0500















Consented West Elevation

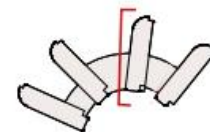


Consented East Elevation

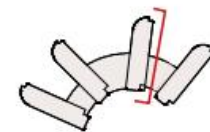


# **Development Management Committee**


**Item viii: 25/00117/REVPP**

**1 North Close, Aldershot**

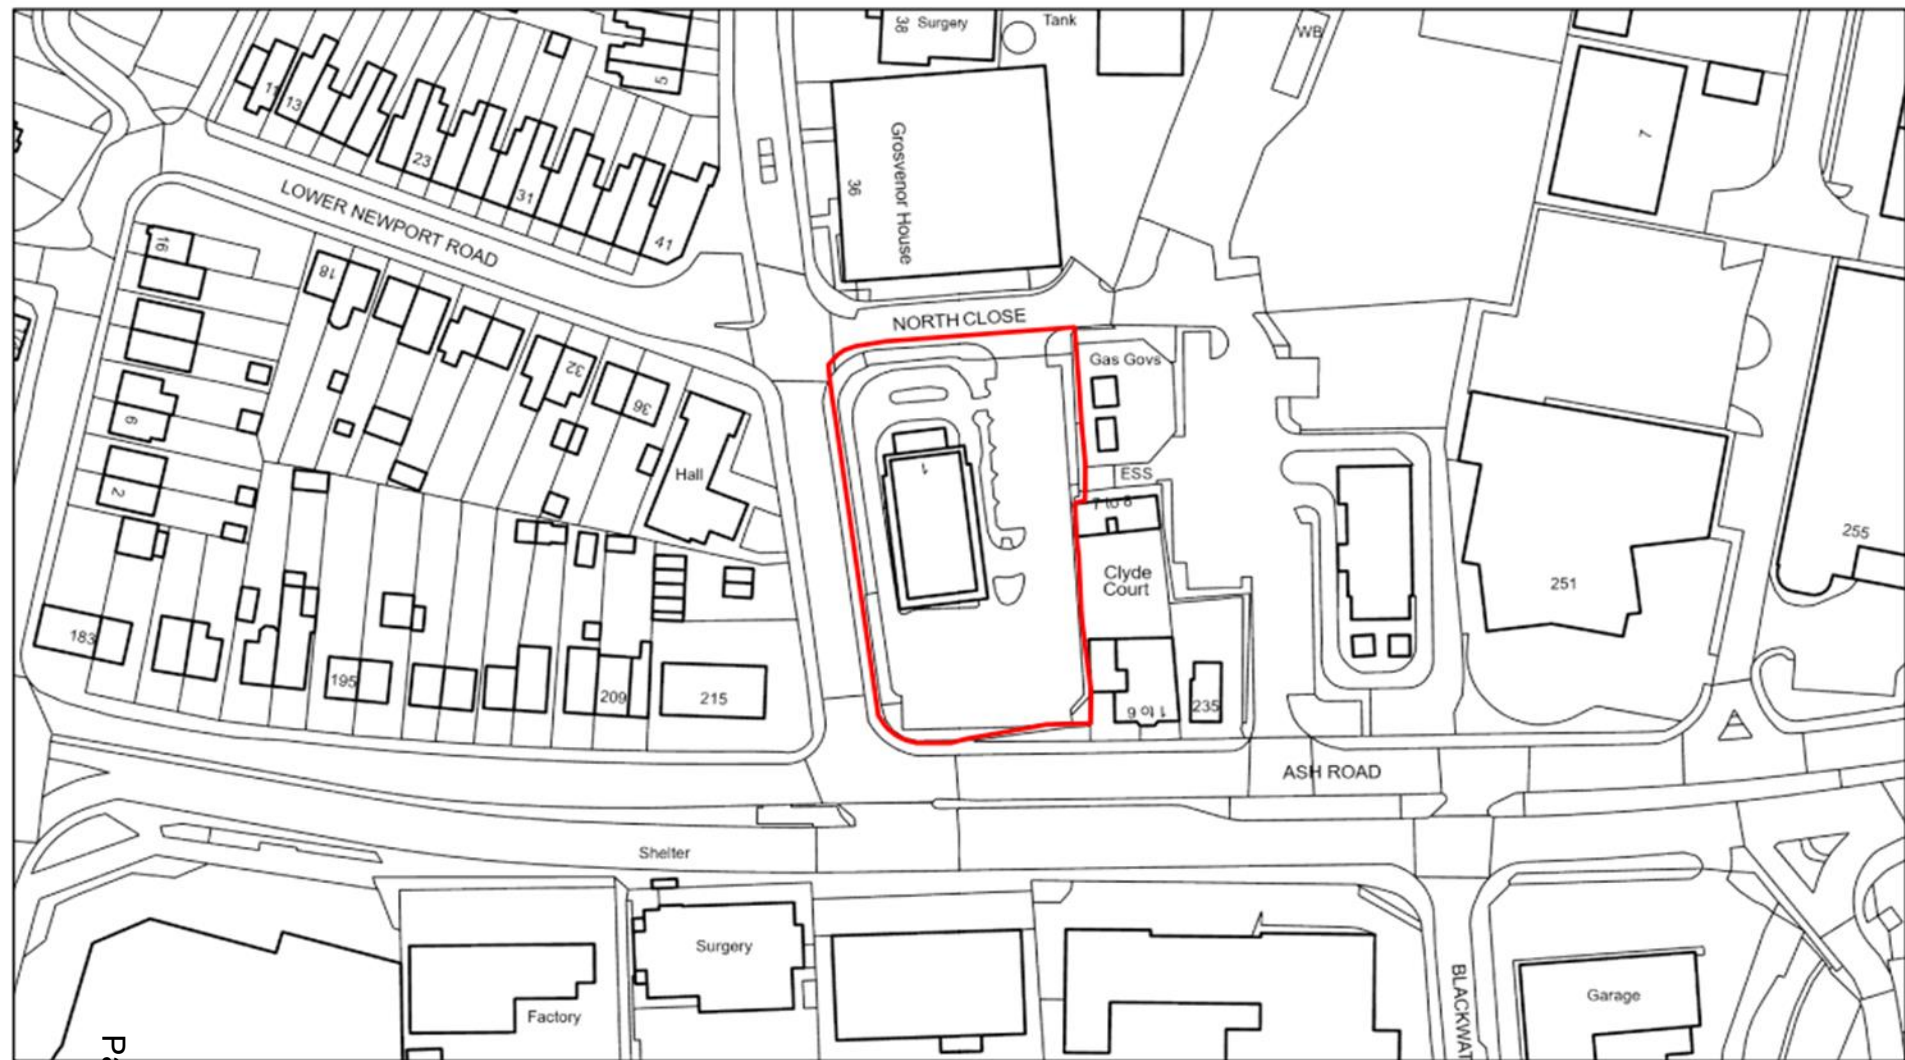

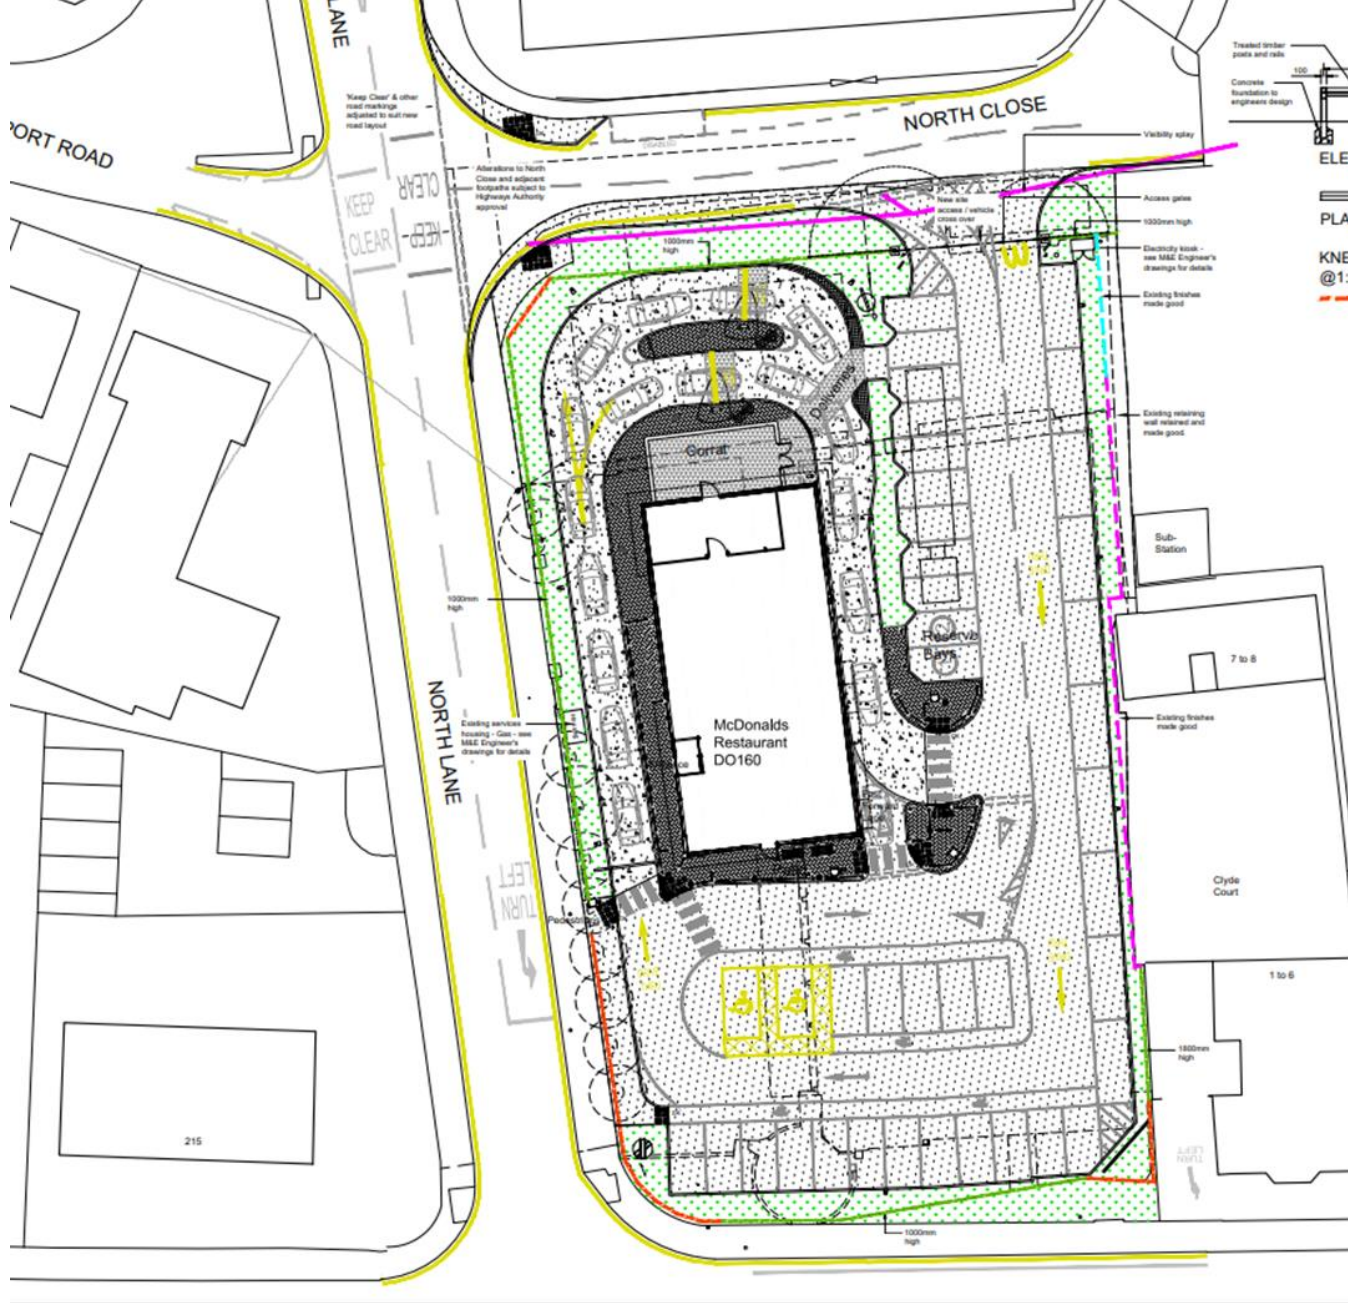



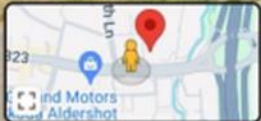




















# Development Management Committee

**Item ix: 25/00204/FUL**

Farnborough Market Site, Queensmead,  
Farnborough

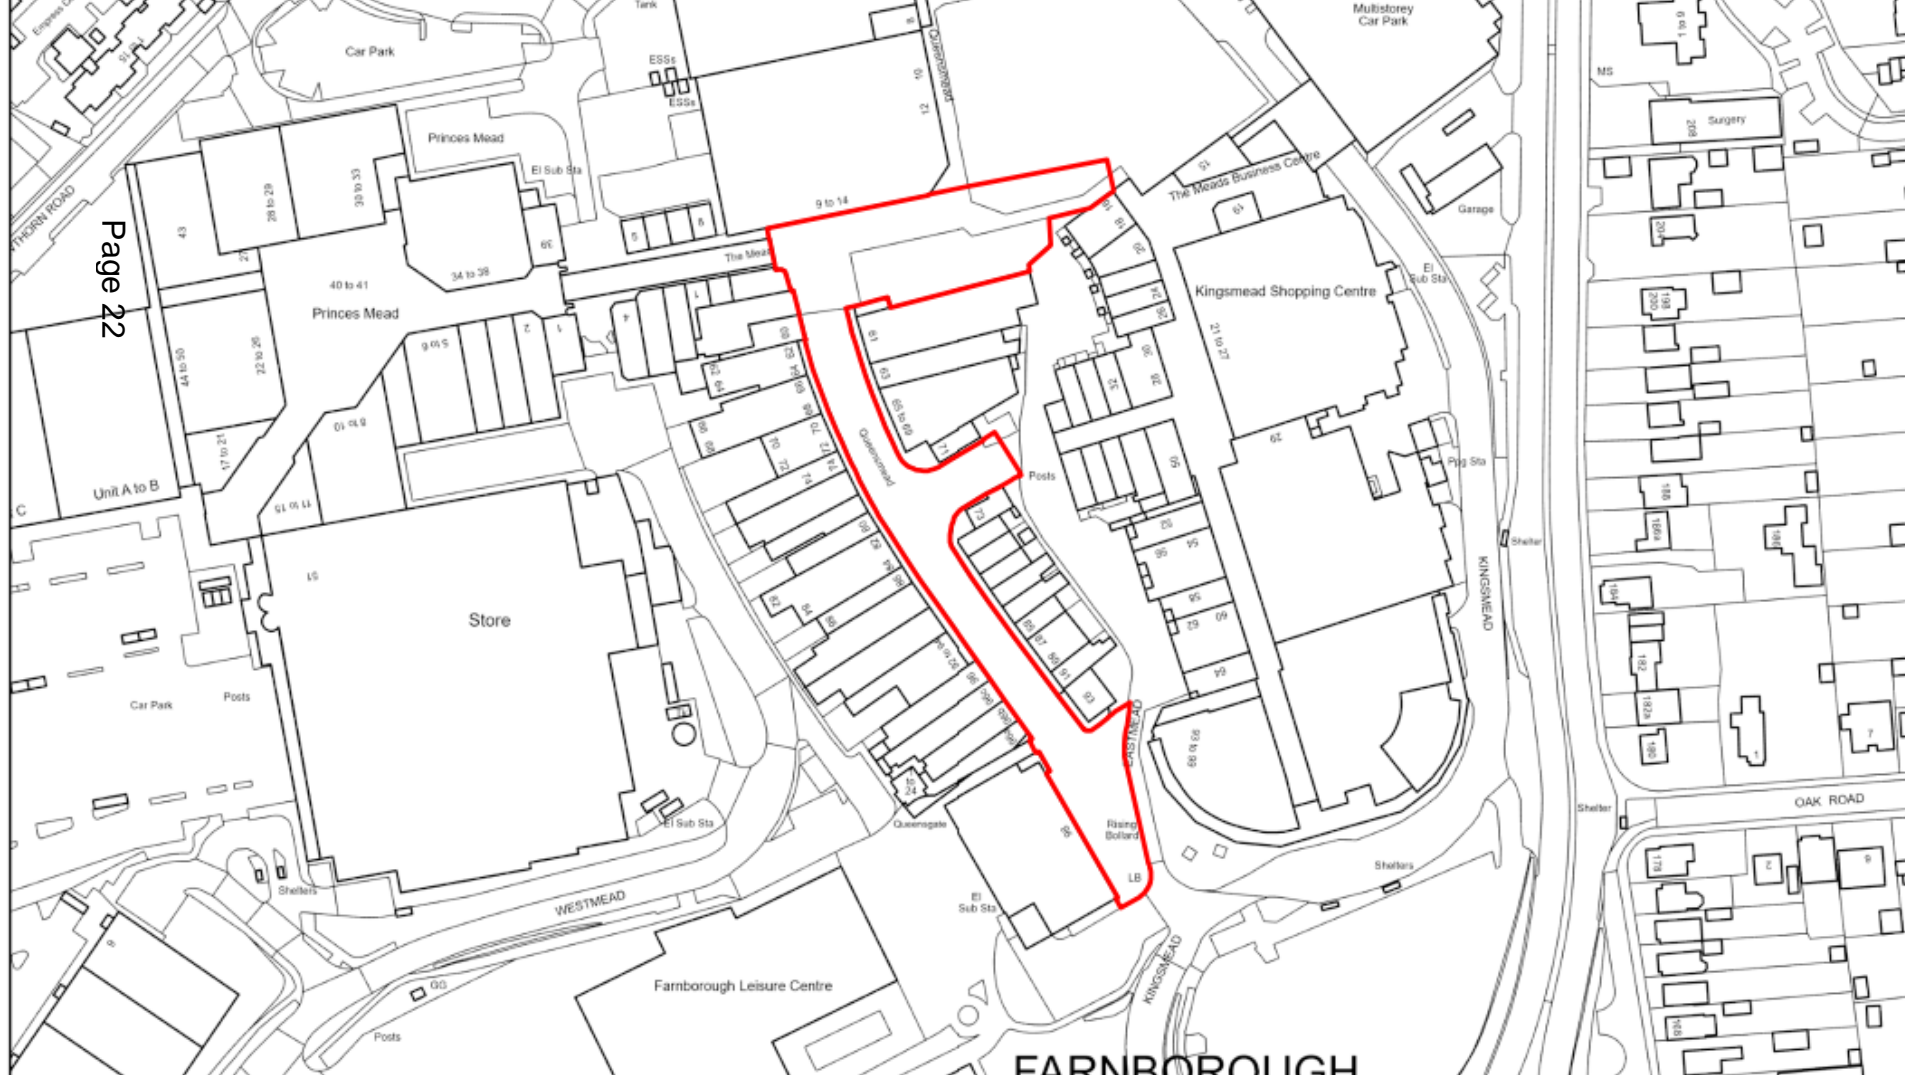


4/30/2025, 12:37:57 PM


Planning Application  <all other values>

Building

Buildings

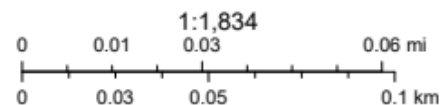



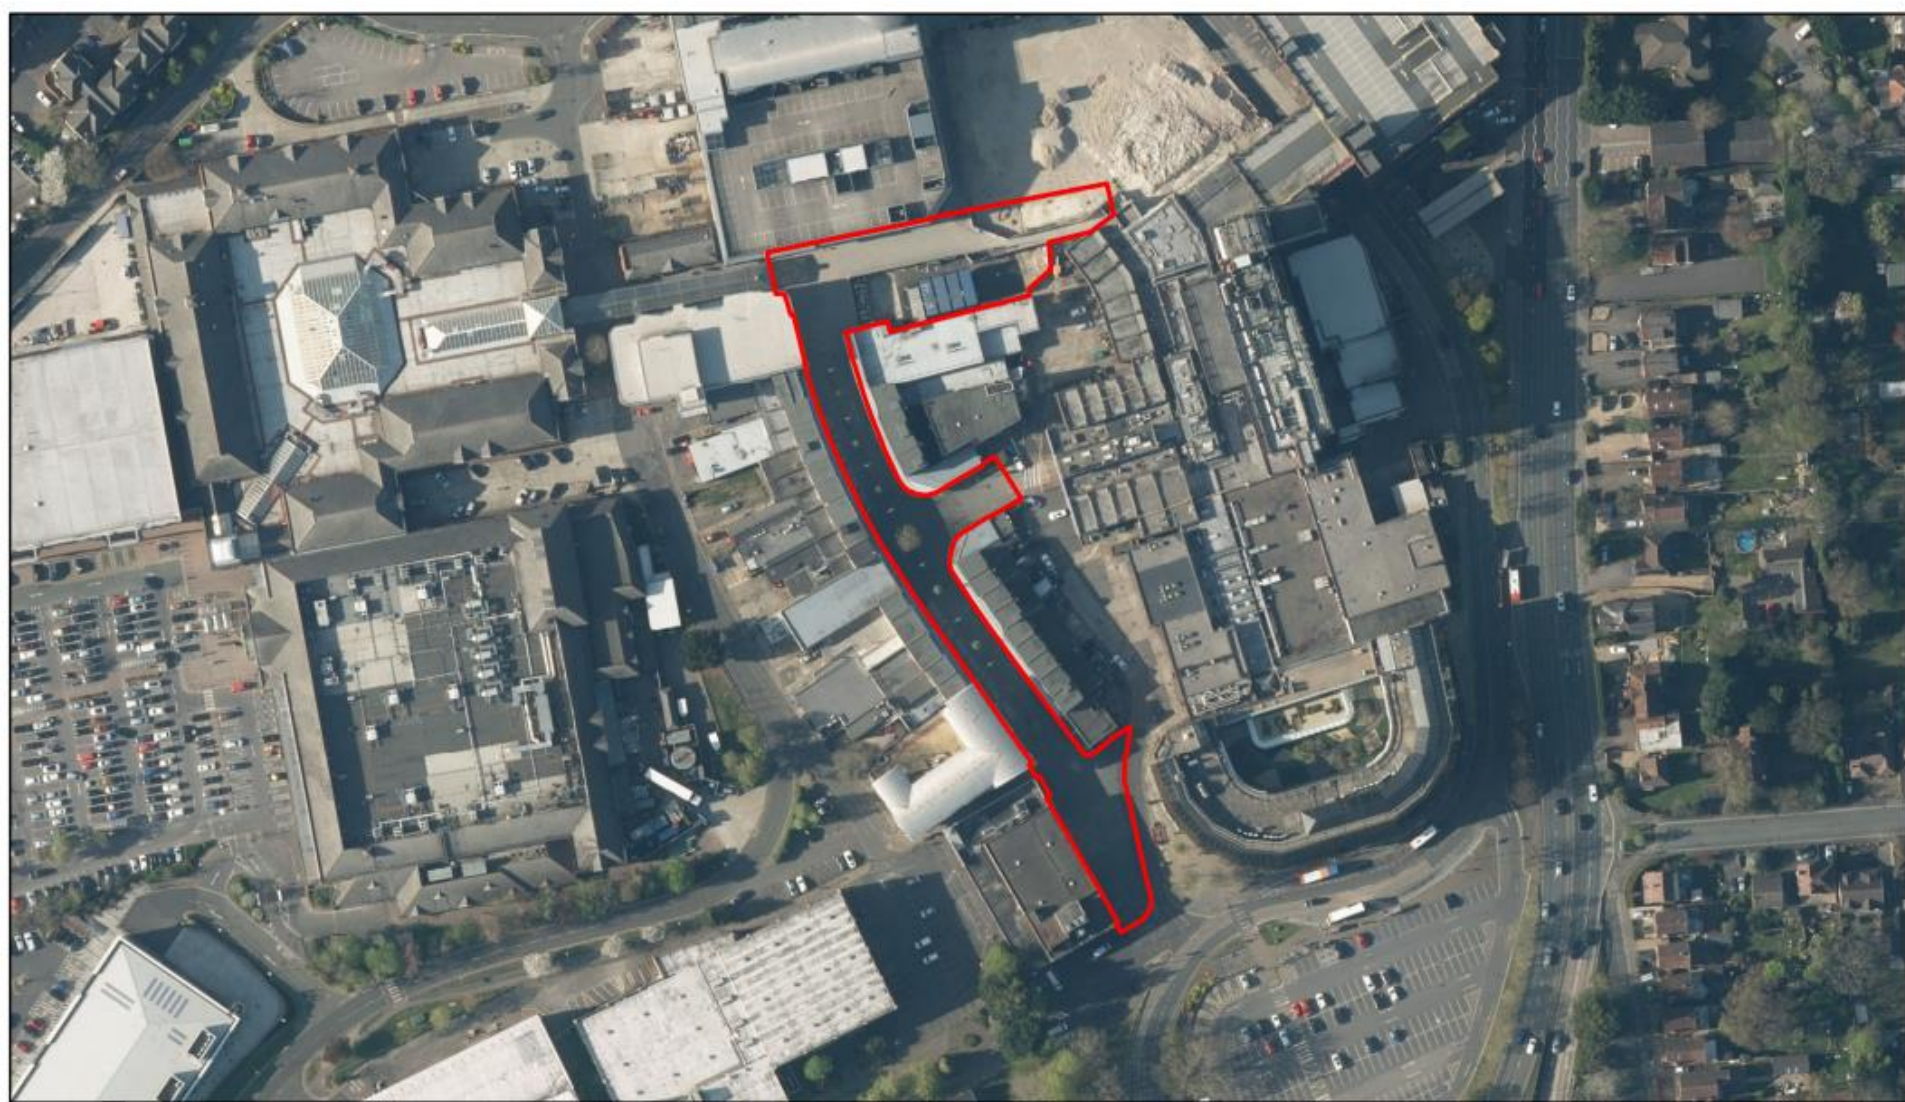

4/30/2024 12:34:34 PM

Planning Application



0 0.01 0.03 0.06 mi  
0 0.03 0.05 0.1 km

1:1,834











# **Development Management Committee**

**21st May 2025**

This page is intentionally left blank