

Public Document Pack

PRESENTATION SLIDES

DEVELOPMENT MANAGEMENT COMMITTEE - WEDNESDAY, 30TH JULY, 2025

The following presentation slides were used at the Development Management Committee meeting.

This page is intentionally left blank


Development Management Committee

30th July 2025

Development Management Committee

**Items (vii) & (viii): 24/00748/FULPP
& 24/00746/LBCPP**

Land at 127 Orchard Rise and La Fosse
House 129 Ship Lane and Farnborough
Hill School 312 Farnborough Road.

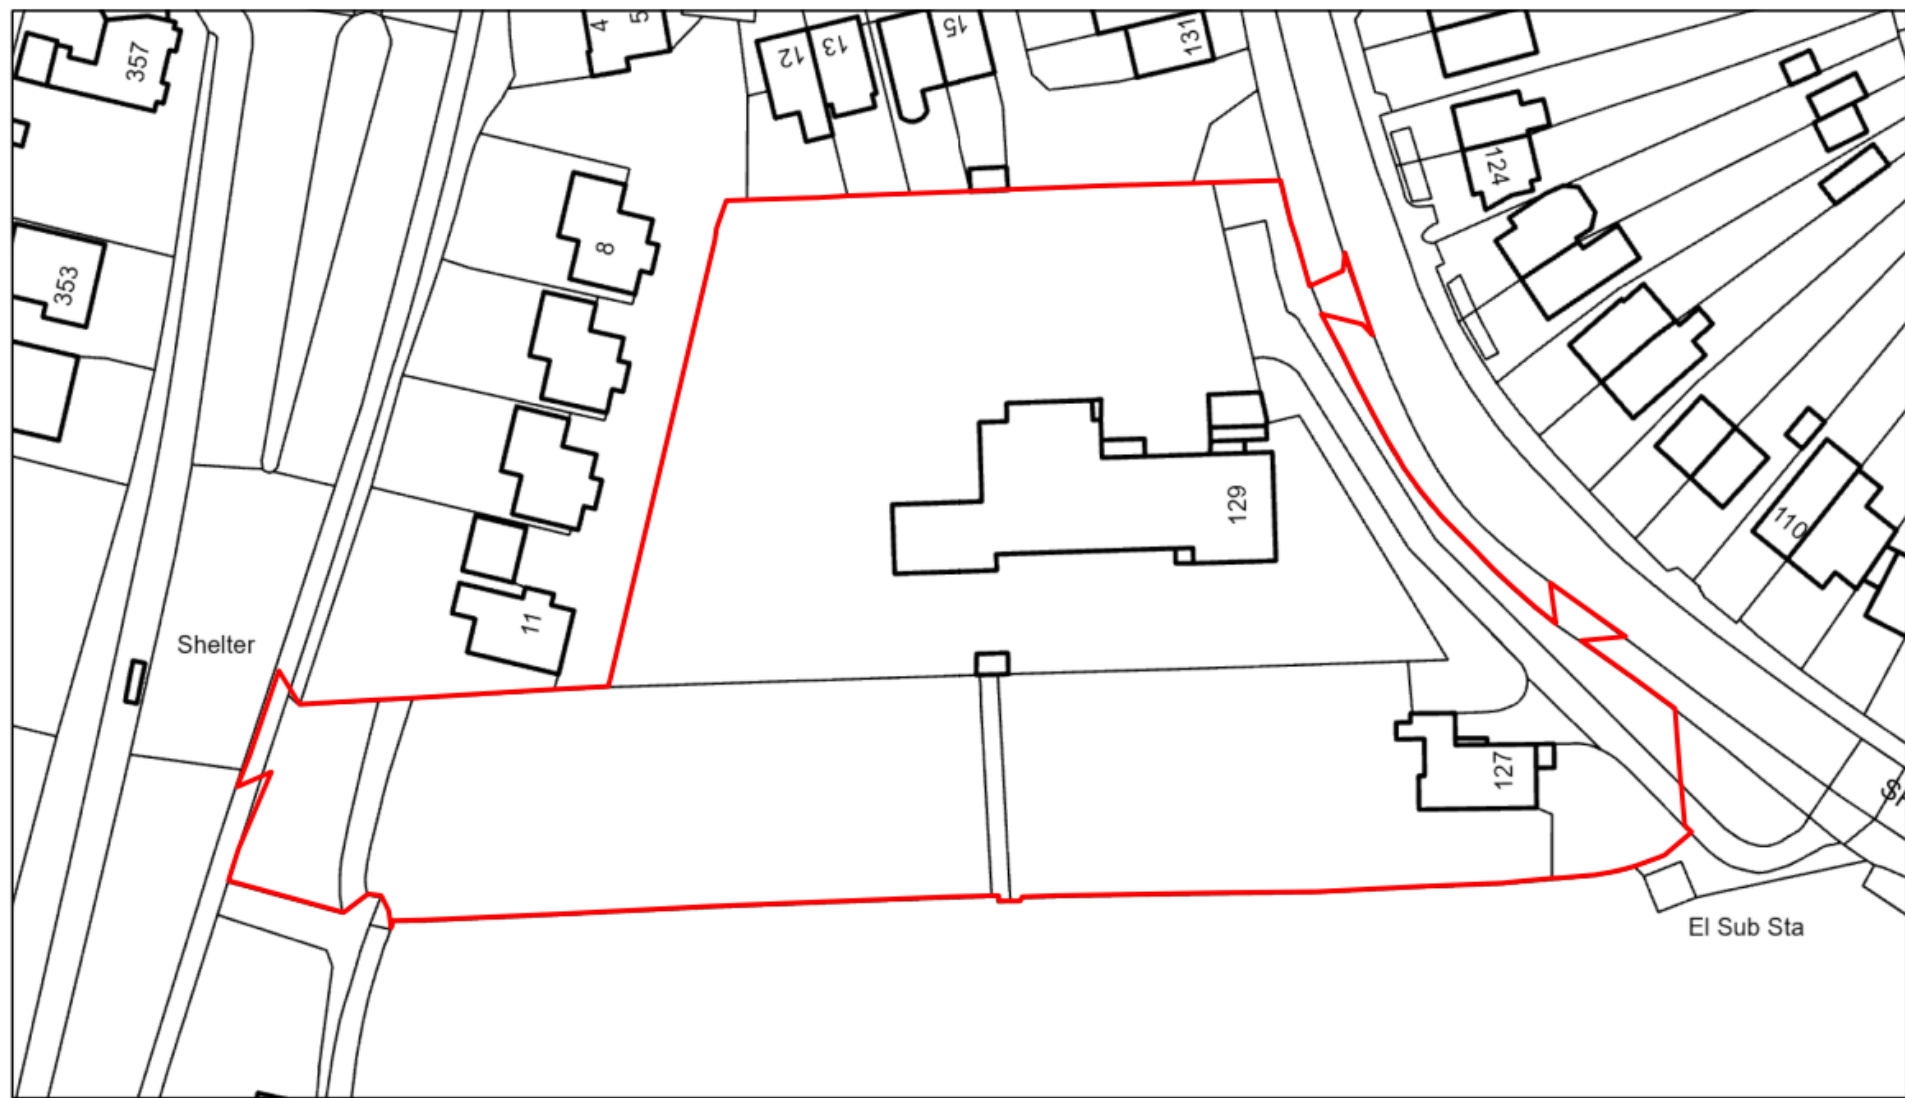

4/30/2023 12:27:47 PM

 Planning Application  <all other values>

Building

 Buildings



1:790
0 0.01 0.01 0.02 mi
0 0.01 0.02 0.04 km

© Crown copyright and database rights 2024 Ordnance Survey AC0000849961





122 ship lane
Search result







PLANNING APPLICATION



ASCOT DESIGN
Timeless architecture

Ascot Design Ltd, Ascot House, Ascot Park, Ascot, Berkshire, SL5 2SD
Tel: 01344 290207 Fax: 01344 290211 Email: info@ascotdesign.com
www.ascotdesign.com

SHIP LANE FARNBOROUGH LIMITED

SHIP LANE, FARNBOROUGH,
GU14 8BH

PROPOSED SITE PLAN

1-500 @ A2

DEC 24

21 - J3634 - 01 - 101

The copyright in this document and design is confidential to and the property of Ascot Design Limited























ship lane farnborough



134 Ship Ln

Farnborough, England




Google Street View

Oct 2022

[See more dates](#)



Page 20

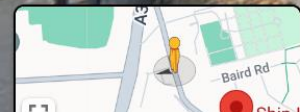





© 2025 Microsoft Corporation | 19/05/2020
124 Ship Lane, GU14 8BJ, England,
United Kingdom

Report a privacy concern with this image







Ship Ln, Farnborough



353 Farnborough Rd

Farnborough, England

Google Street View

Aug 2023

[See more dates](#)







PLOT 10
PROPOSED FRONT ELEVATION
at existing ground level

PLOT 11



PLOT 10
SIDE ELEVATION




PLOT 11
REAR ELEVATION

PLOT 10




PLOT 11
SIDE ELEVATION

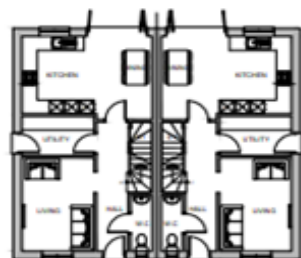


PLOT 10
GROUND FLOOR
G.L.A. - 47.5m² x 10.5m²
TOTAL G.L.A. - 47.5m² x 10.5m²

PLOT 11
G.L.A. - 47.5m² x 10.5m²
TOTAL G.L.A. - 47.5m² x 10.5m²

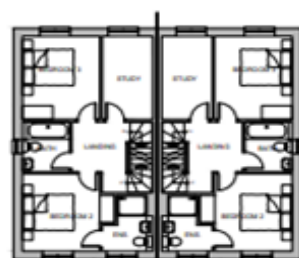


PLOT 10
FIRST FLOOR
G.L.A. - 47.5m² x 10.5m²

PLOT 11
G.L.A. - 47.5m² x 10.5m²

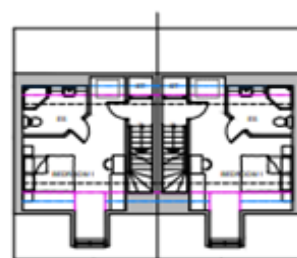

PLOT 10
SECOND FLOOR
G.L.A. - 28.5m² x 10.5m²

PLOT 11
G.L.A. - 28.5m² x 10.5m²

PLANNING APPLICATION		
 ASCOT DESIGN <i>Timeless architecture</i> <small>Ascot Design Ltd, Ascot House, Ascot Park, Ascot, Berkshire, SL7 2SD Tel: 01344 295021 Fax: 01344 295022 Email: info@ascotdesign.co.uk www.ascotdesign.co.uk</small>		
SHIP LANE FARNBOROUGH LIMITED		
SHIP LANE, FARNBOROUGH, GU14 8BH		
PLOTS 10 & 11 ELEVATIONS & FLOOR PLANS		
Scale	1:100 @ A1	Date
	DEC 24	
21 - J3634 - 02 - 105		
<small>This document is the property of Ascot Design Limited and shall remain the property of Ascot Design Limited</small>		



PLOTS 15 & 16
PROPOSED FRONT ELEVATIONS
to Street frontage




PLOTS 16 & 17
SIDE ELEVATION




PLOTS 17 & 18
REAR ELEVATION




PLOTS 17 & 18
SIDE ELEVATION

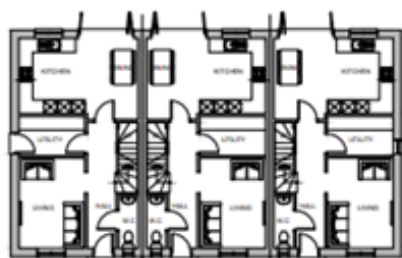

PLOTS 15 & 16
GROUND FLOOR
G.L.A. 48.047 x 10.047
TOTAL G.L.A. 48.047 x 10.047

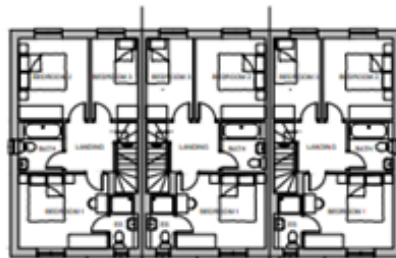


PLOTS 15 & 16
FIRST FLOOR
G.L.A. 48.047 x 10.047


PLANNING APPLICATION	
 <p>ASCOT DESIGN Timeless architecture</p> <p><small>Ascot Design Ltd, Ascot House, Ascot Park, Ascot, Berkshire, SL8 5AD Tel: 01344 895000 Fax: 01344 895001 Email: info@ascotdesign.co.uk www.ascotdesign.co.uk</small></p>	
SHIP LANE FARNBOROUGH LIMITED	
SHIP LANE, FARNBOROUGH, GU14 8BH	
PLOTS 15 - 20 ELEVATIONS & FLOOR PLANS	
1:100 @ A1	DEC 24
21 - J3634 - 02 - 107	
<small>This report is the property of Ascot Design Limited and is not to be used for any other purpose without the written consent of Ascot Design Limited.</small>	




PROPOSED STREET SCENE (SECTION A-A)
TAKEN THROUGH THE SITE

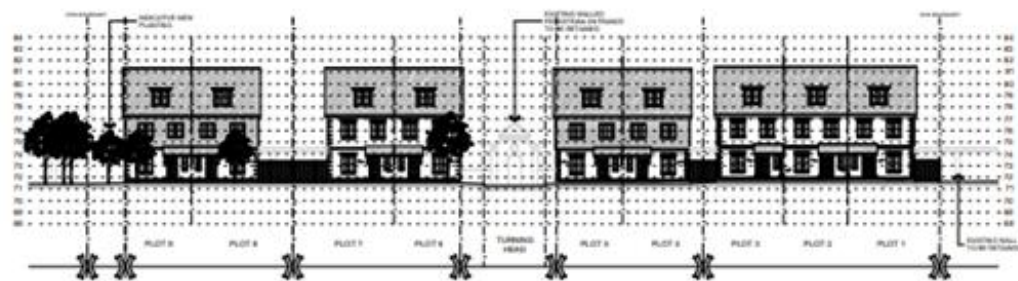

PROPOSED STREET SCENE (SECTION A-A)
TAKEN THROUGH THE SITE

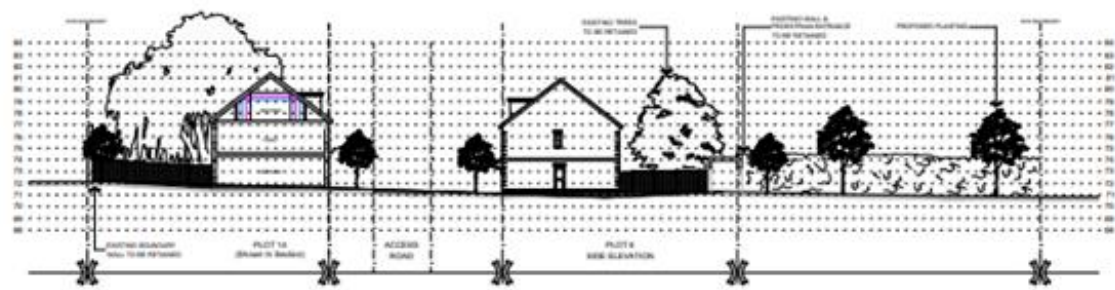


PROPOSED STREET SCENE (SECTION B-B)
TAKEN THROUGH THE SITE

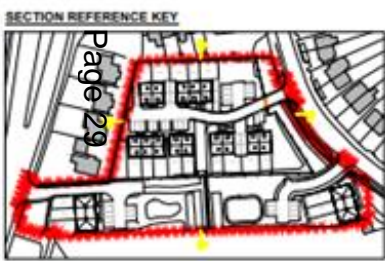


PLANNING APPLICATION	
 ASCOT DESIGN Timeless architecture <small>Architectural & Planning Services, 10000 10th Avenue, Suite 100, Denver, CO 80202 Tel: 303.733.1111 Fax: 303.733.1112 www.ascotdesign.com</small>	
SHIP LANE FARNBOROUGH LIMITED	
SHIP LANE, FARNBOROUGH, GU14 6BH	
SITE SECTIONS A-A & B-B	
1:200 @ A1	DEC 24
21 - J0634 - 05 - 101	
<small>The content of this drawing is the property of Ascot Design Limited and is not to be reproduced without written permission.</small>	



Page 30

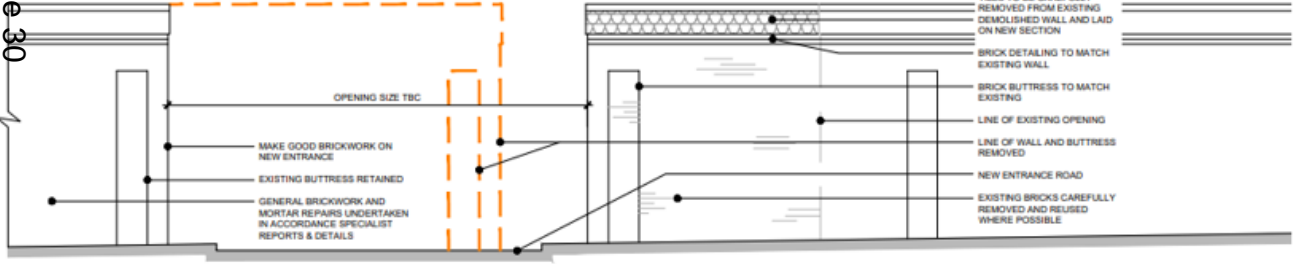

GARDEN WALL ELEVATION

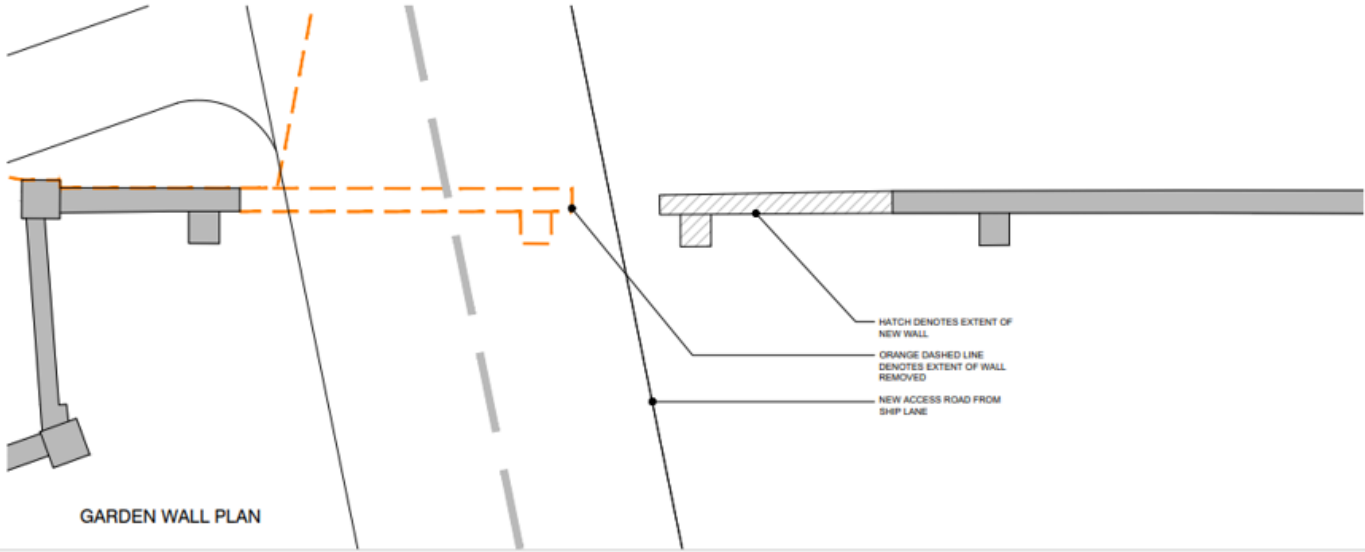

GARDEN WALL PLAN



WALL LOCATION PLAN - NTS



Rev:	Date:	Drawn:
<div> <div>PLANNING APPLICATION</div> <div> </div> <div> ASCOT DESIGN <i>Timeless architecture</i> </div> <div> <small> Ascot Design Ltd, Ascot Manor, Ascot Park, Ascot, Berkshire, SL5 7DD Tel: 01344 299330 Fax: 01344 299331 Email: info@ascotdesign.com www.ascotdesign.com </small> </div> </div>		
<div> <div>Client</div> <div>SHIP LANE FARNBOROUGH LIMITED</div> </div>		
<div> <div>Project Title</div> <div>SHIP LANE, FARNBOROUGH, GU14 8BH</div> </div>		



KEY

— DASHED LINE INDICATES BUILDING TO BE DEMOLISHED

Rev: Date: Drawn:

PLANNING APPLICATION



ASCOT DESIGN
Timeless architecture

Ascot Design Ltd, Ashurst Manor, Ashurst Park, Ascot, Berkshire, SL5 7DD
Tel: 01344 299330 Fax: 01344 299331 Email: info@ascotdesign.com
www.ascotdesign.com

Client: **SHIP LANE FARNBOROUGH LIMITED**

Project Title: **SHIP LANE, FARNBOROUGH, GU14 8BH**

Drawing Title: **DEMOLITION PLAN**

Scale: **1-500 @ A2** Date: **DEC 24** Drawn:

Submitted To: **21 - J3634 - 05 - 102** No:

The copyright in this document and design is confidential to and the property of Ascot Design Limited



Development Management Committee

Item (ix) : 25/00209/FULPP


DEFERRED

The Royal Staff, 37A Mount Pleasant
Road, Aldershot.

Development Management Committee

Item (x) : 25/00318/FULPP

54 Fellows Road, Farnborough.

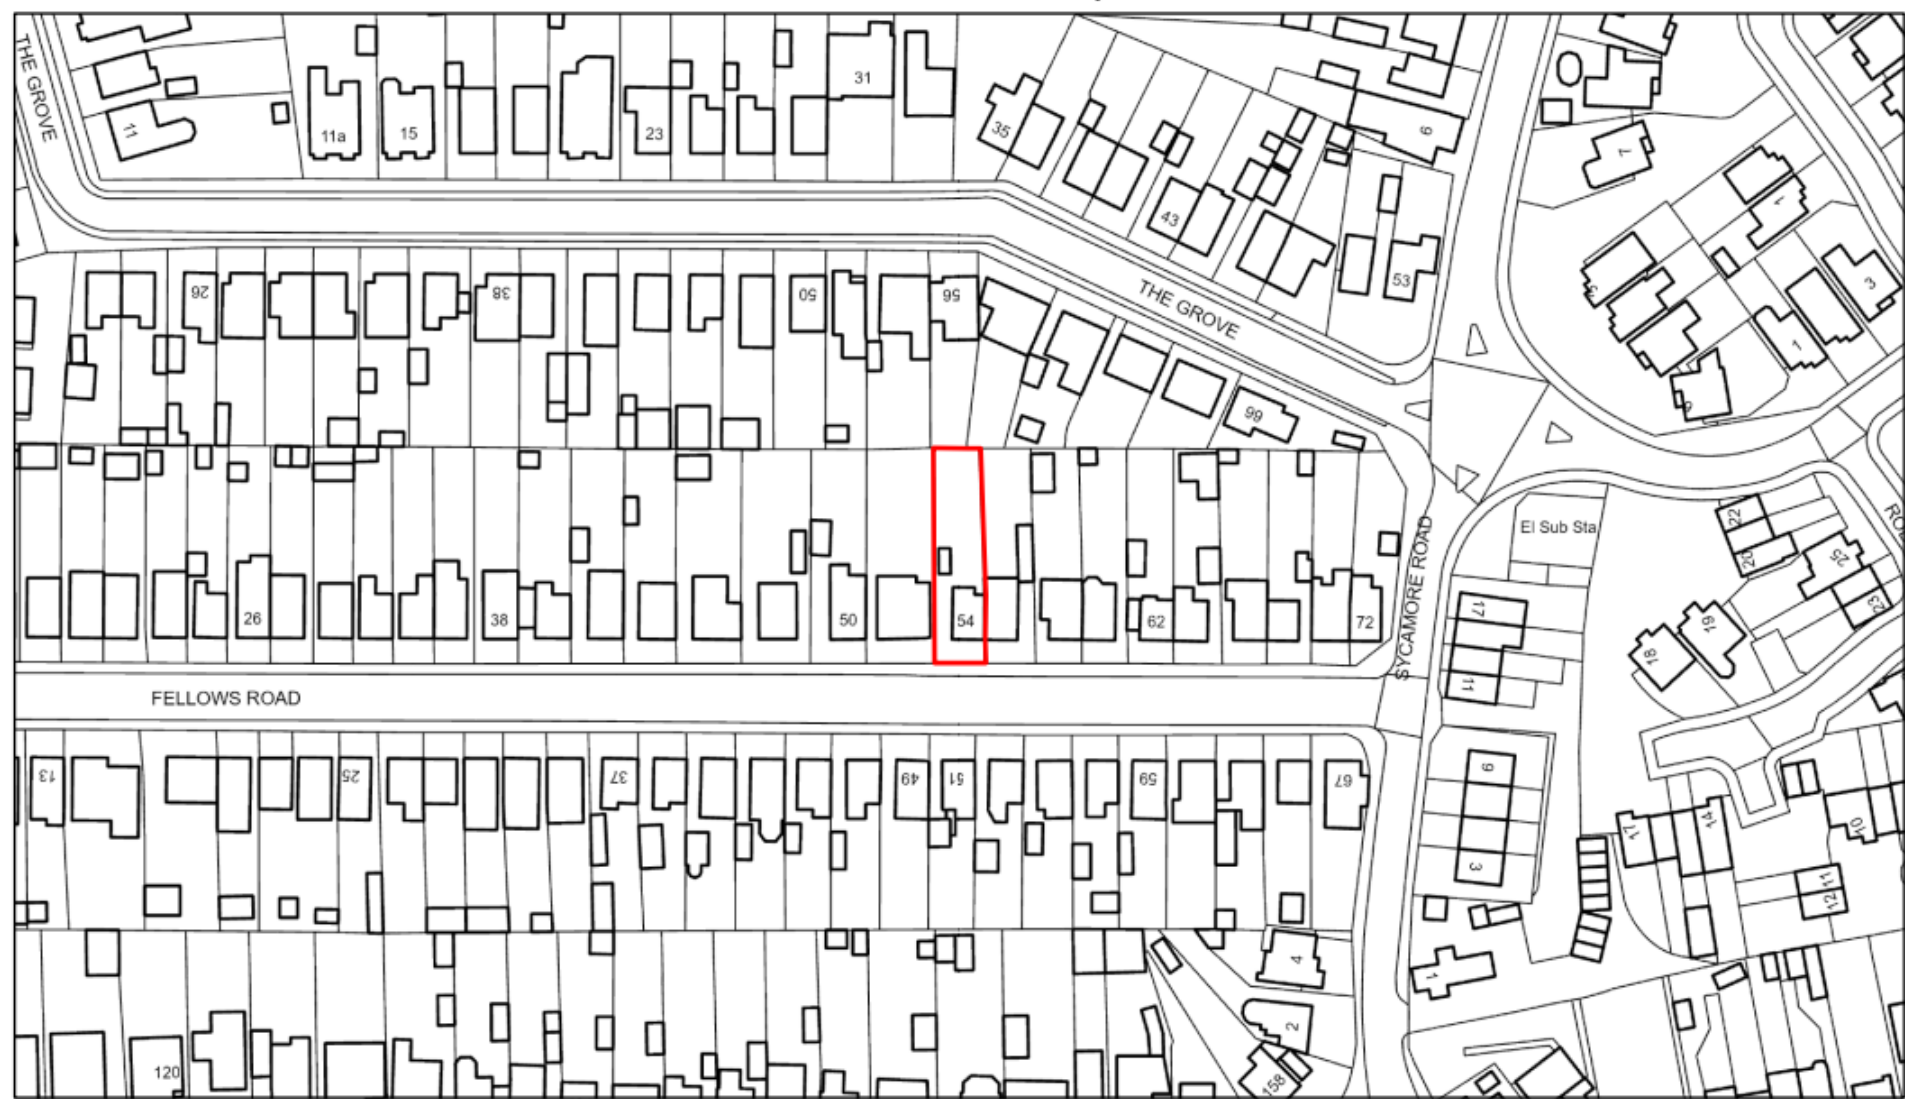

7/4/2025 9:30:38 AM


Planning Application

Building

Buildings





1:1,205
0 0.01 0.02 0.04 mi
0 0.01 0.03 0.06 km

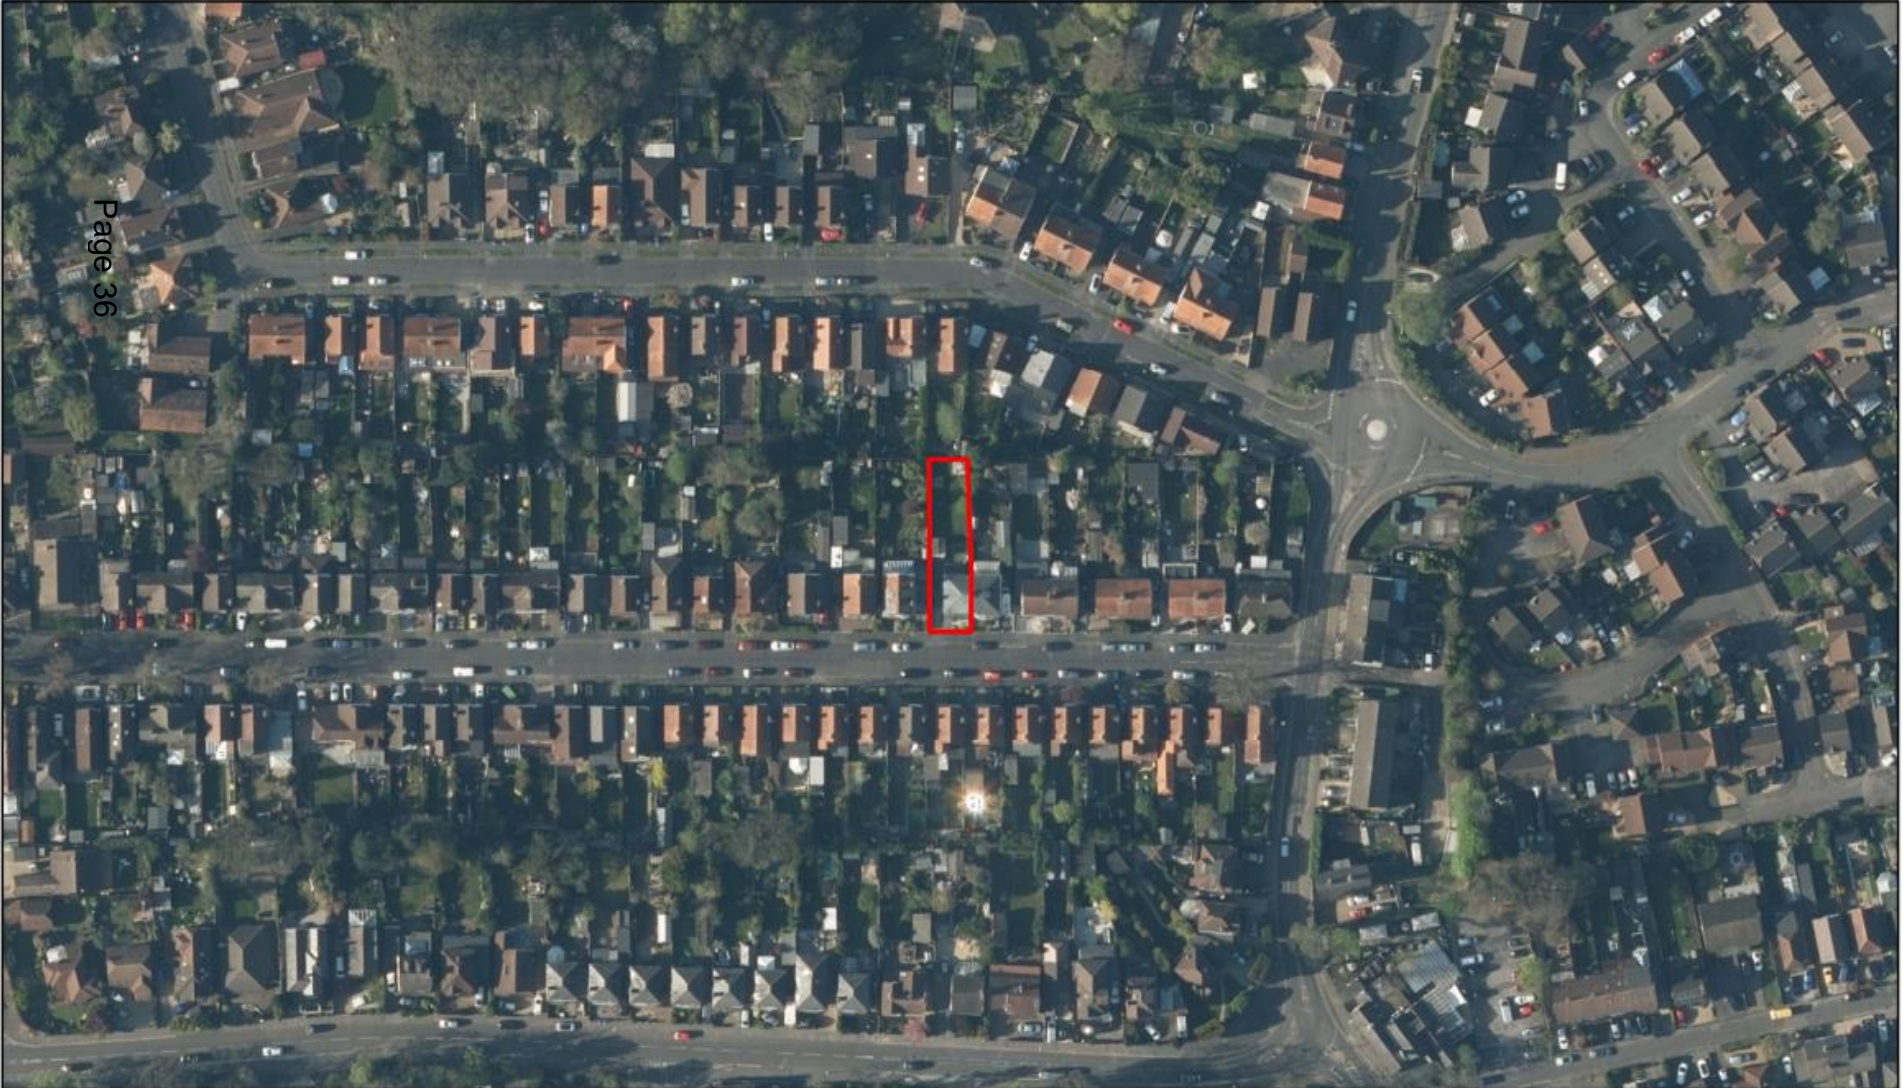


7/4/2025, 9:37:19 AM

 Planning Application

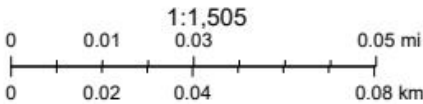


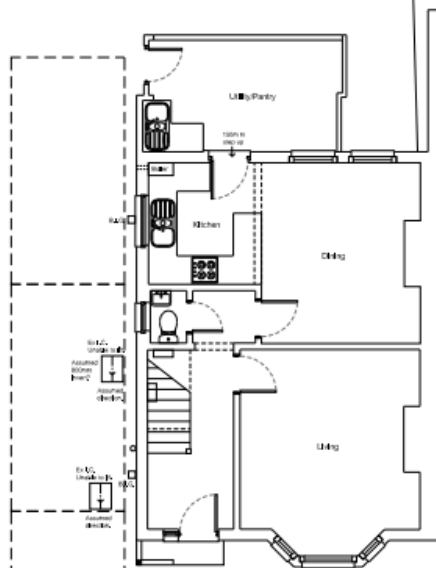


Existing Ground Floor Plan 1:100

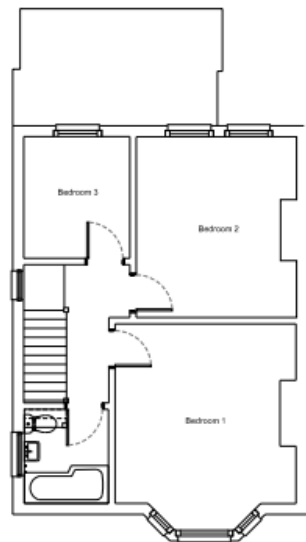



Existing First Floor Plan 1:100

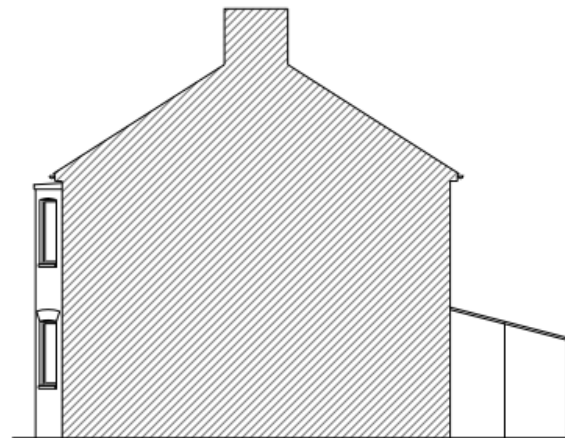


Existing Side Section/Elevation 1:100

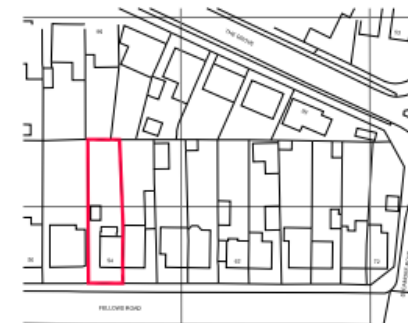

Existing Location Plan 1:1250

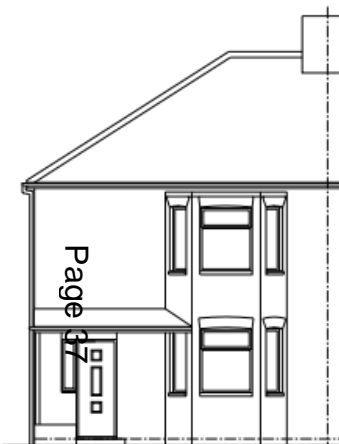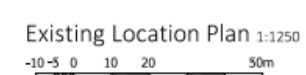


Existing Front Elevation 1:100

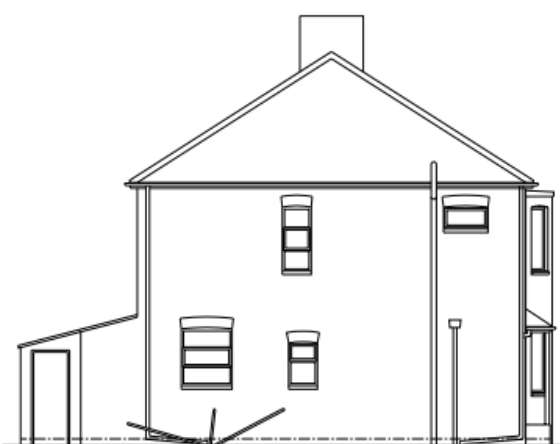

Existing Side Elevation 1:100



Existing Rear Elevation 1:100

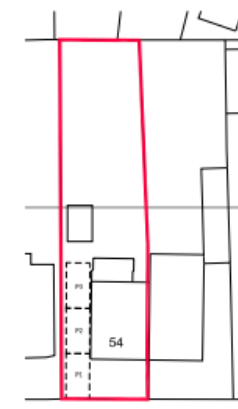

Existing Site Plan 1:500



www.dmsarchitects.co.uk

Cheyenne House, West Street,
Farnham, Surrey, GU9 7EQ.

Tel. 01252 246616 / 07812 504922

Rev	Date	Description
1		
2		
Client:
Mr + Mrs Gurrie

Drawn by:
DMS

Project:
54 Fellows Road

Scale:
various @ A3

Farnborough
Hampshire


Drawing Title:
Existing
Plans

Date:
Mar 2025


Checked by:

Drawing Number:
01559/PL01


Revision:

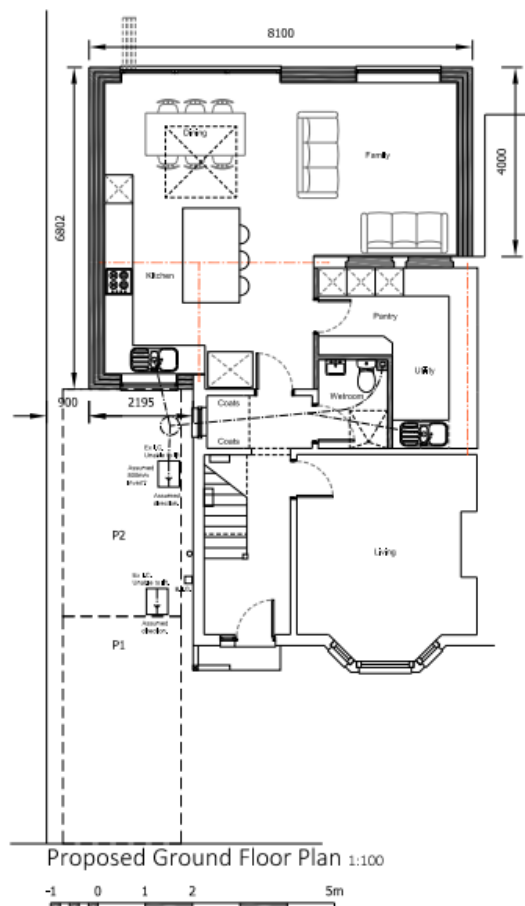

Proposed Ground Floor Plan 1:100

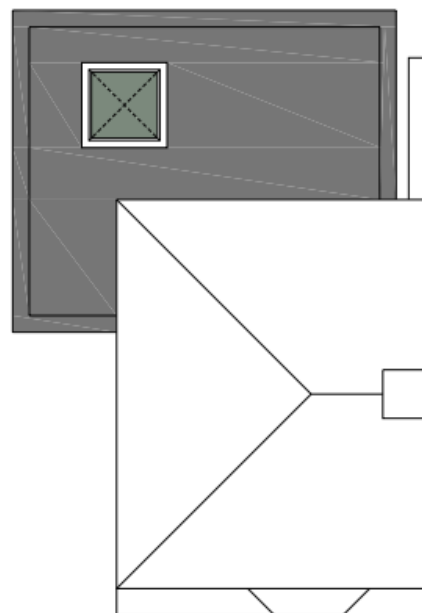

Proposed Roof Plan 1:100

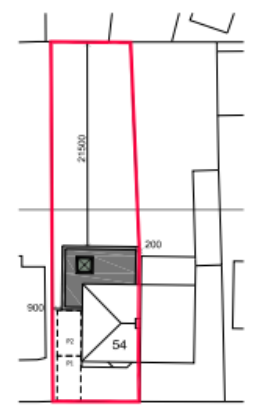

Proposed Site Plan 1:500



Do not scale from this drawing, except for planning purposes.
Any discrepancies are to be reported to DMS Architects.
Refer to Structural Engineers details for structural design
details.
This drawing remains the copyright of DMS Architects.

Rev	Date	Description

DMS ARCHITECTS
INNOVATIVE INDIVIDUAL EXPERIENCE

www.dmsarchitects.co.uk
Cheyenne House, West Street,
Farnham, Surrey. GU9 7EQ
Tel. 01252 246616 / 07812 504922


Client:	Mr + Mrs Gurrie	Drawn by:	DMS
Project:	54 Fellows Road Farnborough Hampshire	Scale:	various @ A3
Drawing Title:	Proposed Plans	Date:	June 2025
		Checked by:	

Drawing Number: 01559/PL02
Revision:




Proposed Front Elevation 1:100


-1 0 1 2 5m

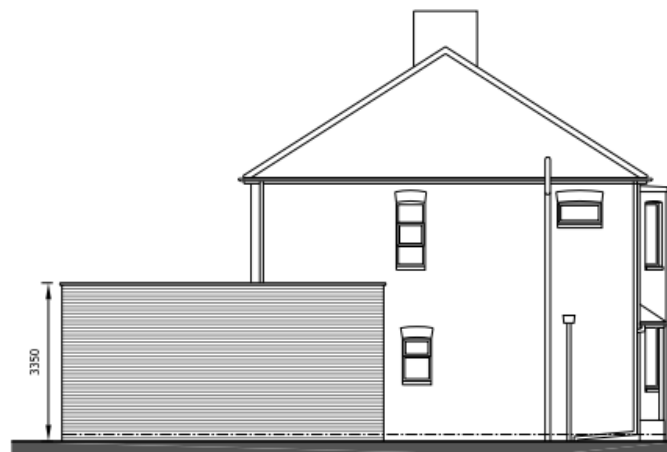

Proposed Side Elevation 1:100

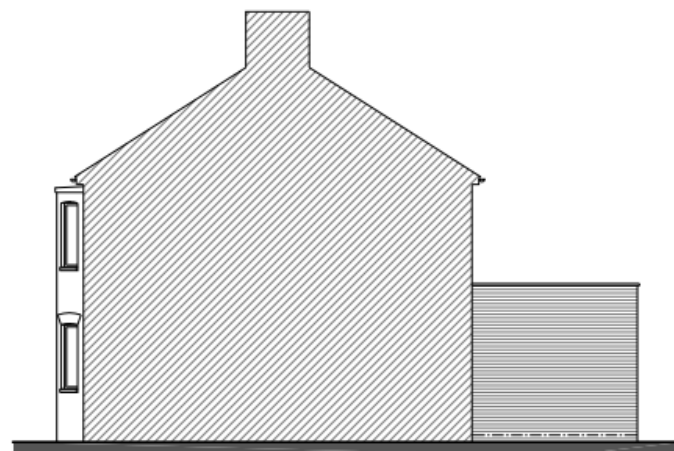

Proposed Side Elevation/Section 1:100

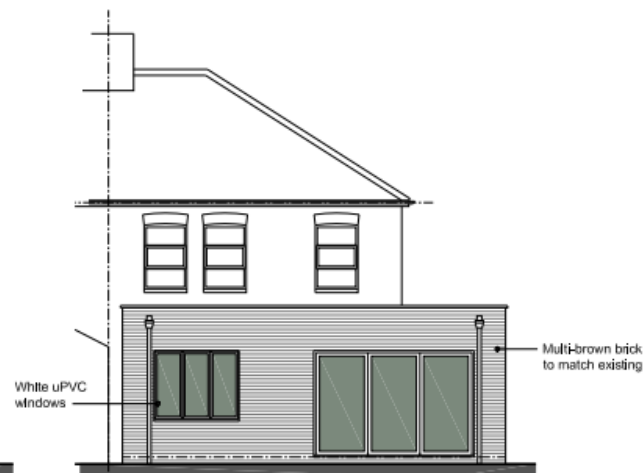

Proposed Rear Elevation 1:100

Rev	Date	Description
A	26/06/25	Brick note amended.



www.dmsarchitects.co.uk
Cheyenne House, West Street,
Farnham, Surrey, GU9 7EQ.
Tel. 01252 246616 / 07812 504922

Client: Mr + Mrs Gurrie	Drawn by: DMS
Project: 54 Fellows Road Farnborough Hampshire	Scale: 1:100 @ A3
Drawing Title: Proposed Elevations	Date: June 2025 Checked by:

Drawing Number:
01559/PL03

Revision:
A





Development Management Committee

30th July 2025