

Public Document Pack

PRESENTATION SLIDES

DEVELOPMENT MANAGEMENT COMMITTEE - WEDNESDAY, 10TH SEPTEMBER, 2025

The following presentation slides were used at the Development Management Committee meeting.

This page is intentionally left blank


Development Management Committee

10 September 2025



Development Management Committee

Items (vi) 24/00644/FULPP

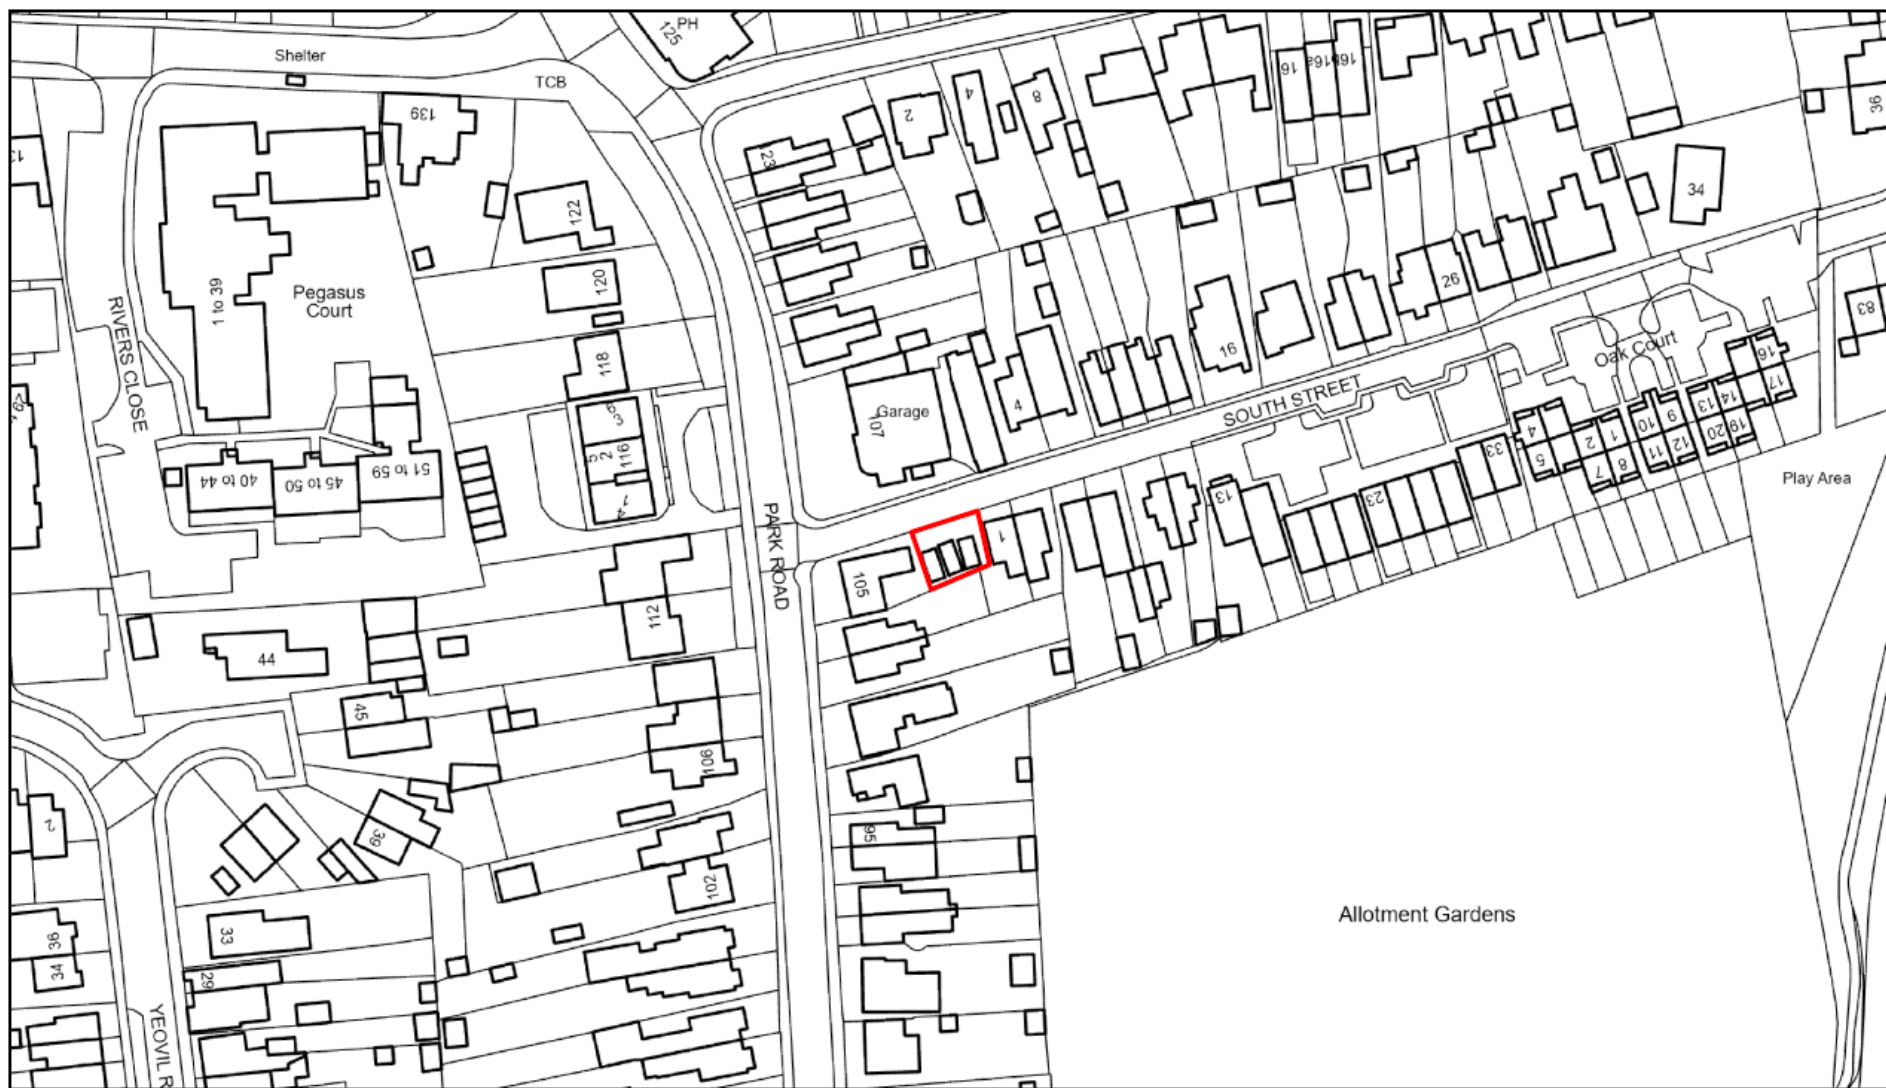
Land to the rear of 105 Park Road,
Farnborough



9/1/2025 8:59:11 AM


 Planning Application  <all other values>

Building


 Buildings





1:1,205
0 0.01 0.02 0.04 mi
0 0.01 0.03 0.06 km

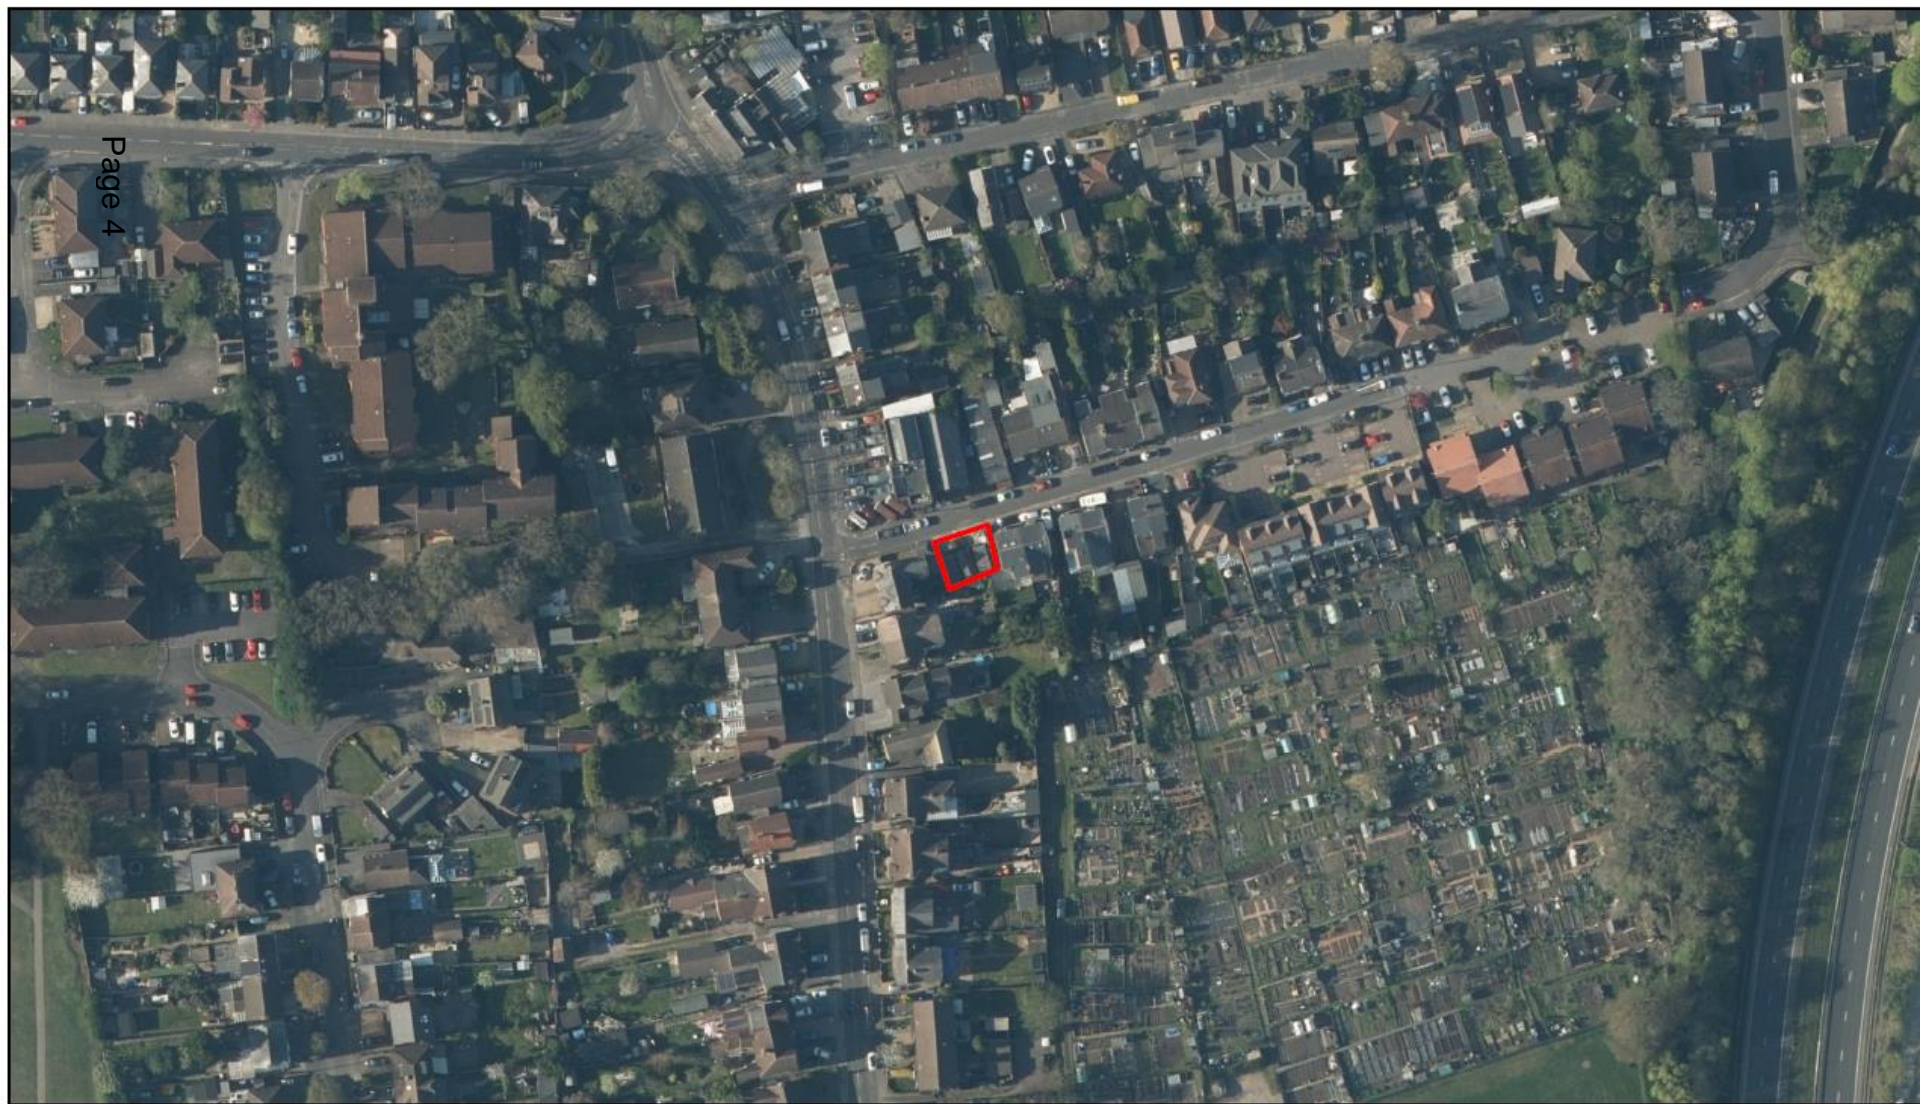

9/1/2025, 9:07:06 AM

 Planning Application

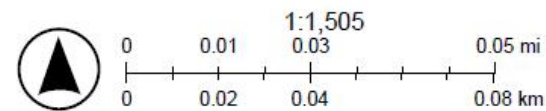

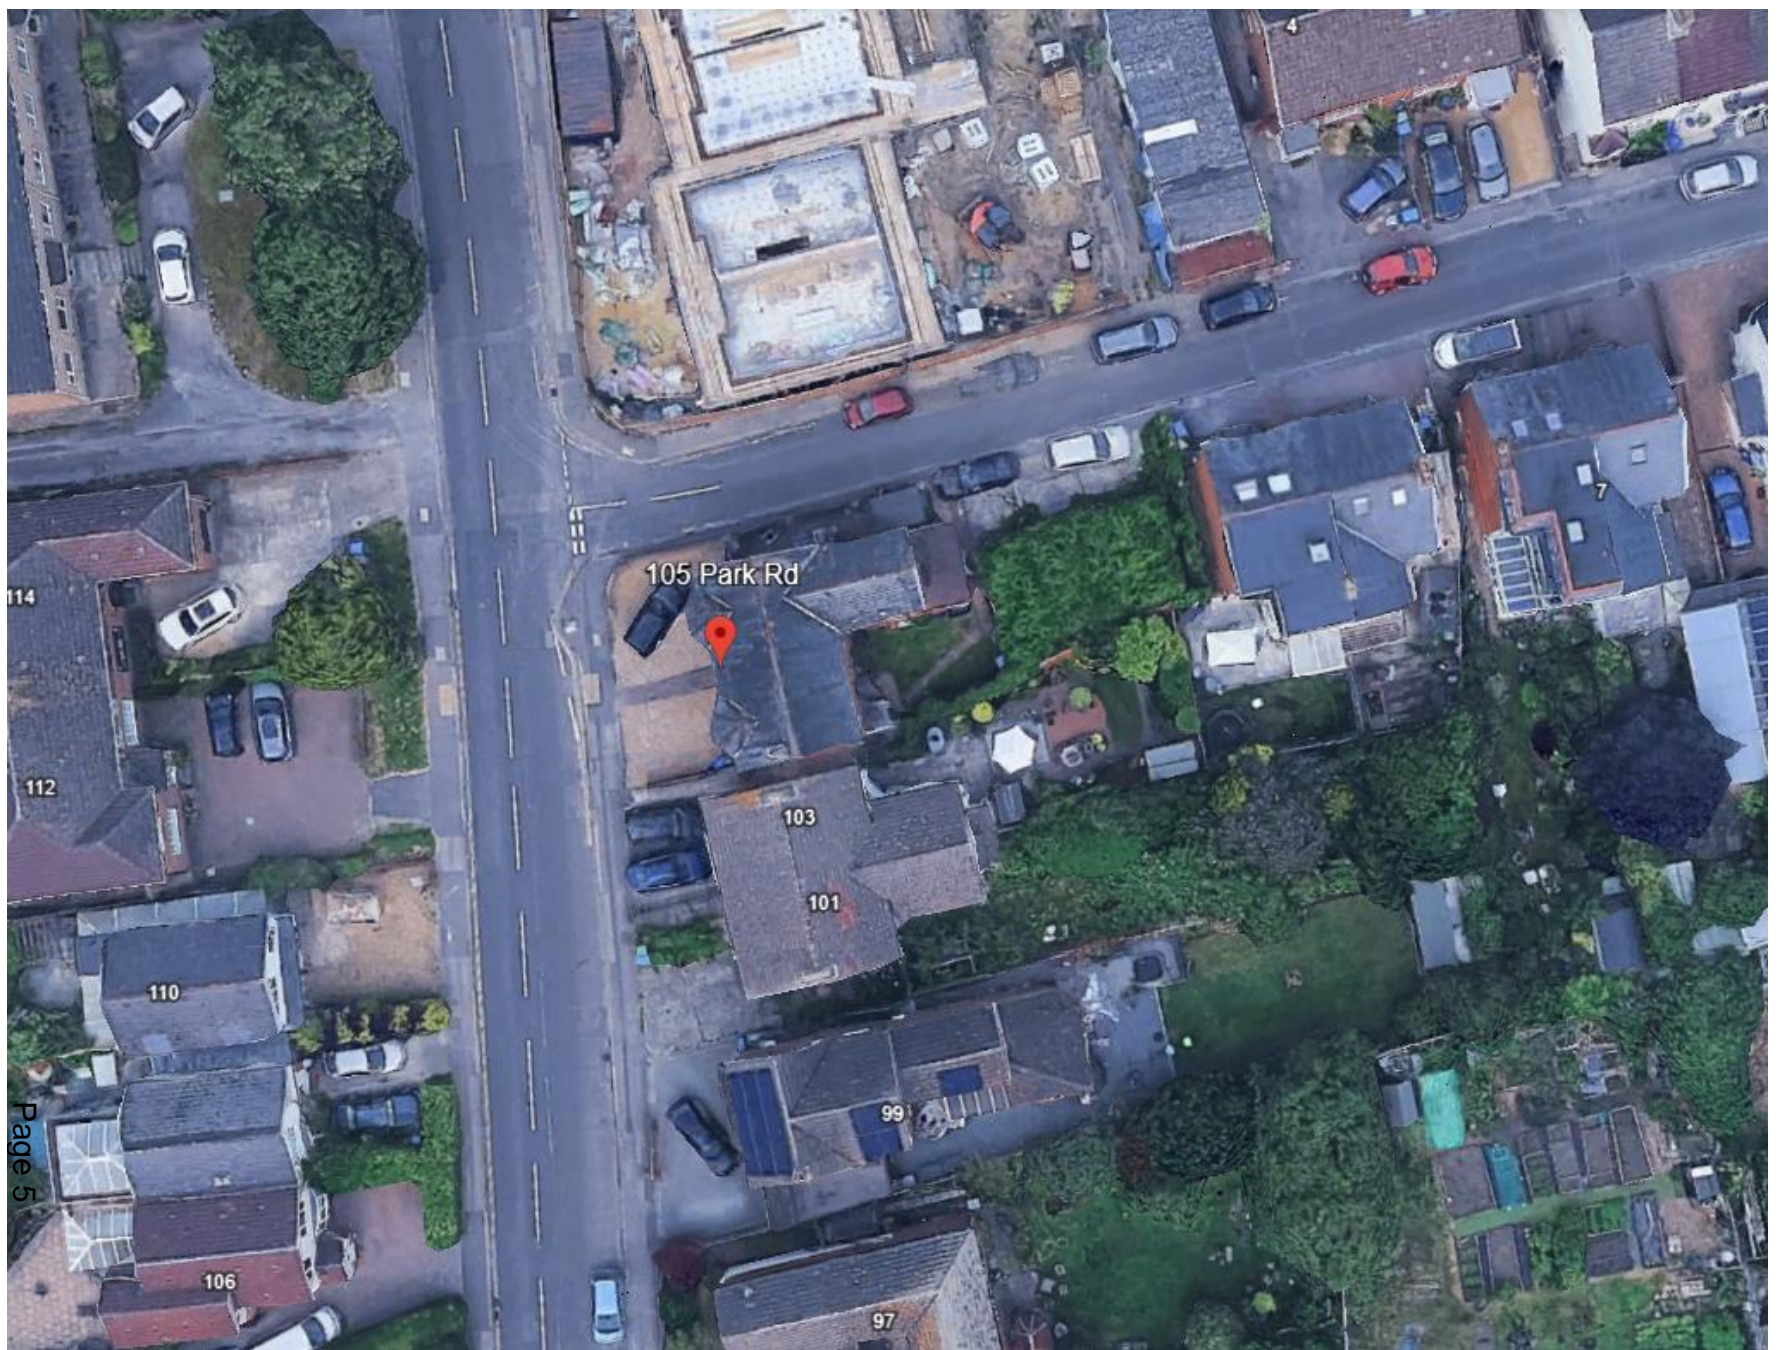















Proposed Ground Floor Plan
Scale 1:100

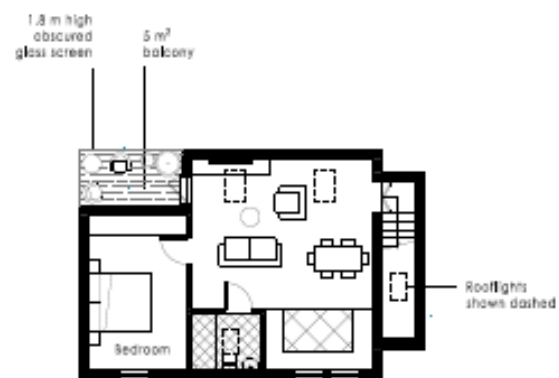

Proposed First Floor Plan
Scale 1:100

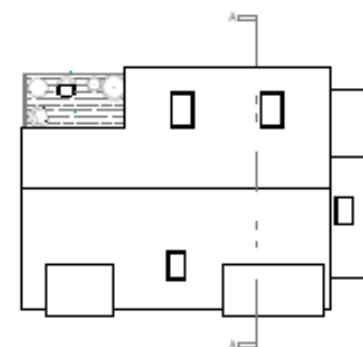


Proposed Roof Plan
Scale 1:100



Datum 67m

Proposed North (Front) Elevation
Scale 1:100

Rooflights above
1.7m to prevent
overlooking

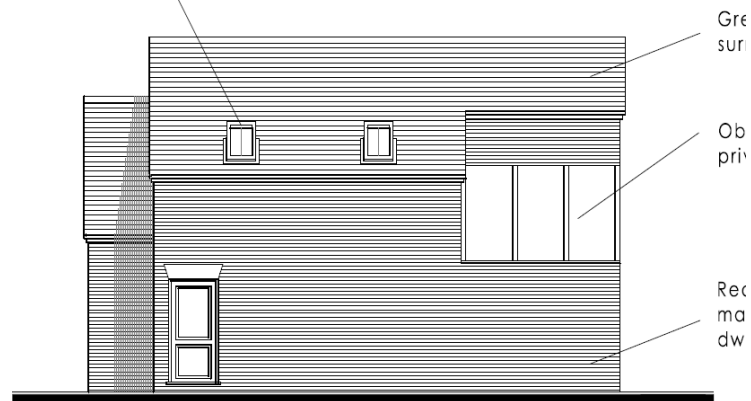


Datum 67m

Proposed South (Rear) Elevation


Obscure glazed privacy
screen. Glass entrance
door with apex glazing
to kitchen / living /
dining room behind

Red facing brick to
match surrounding
dwellings

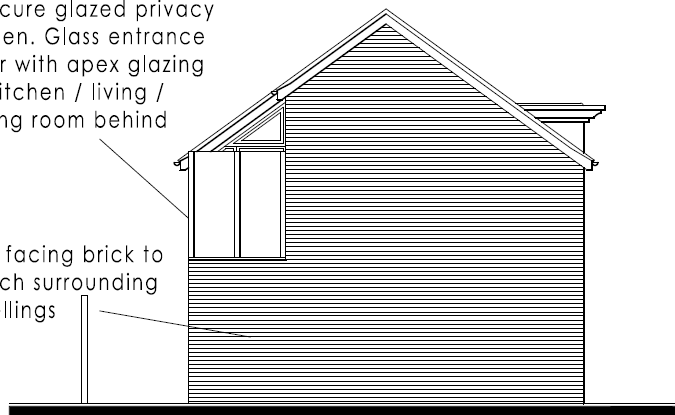

Datum 67m

Proposed East (Side) Elevation
Scale 1:100

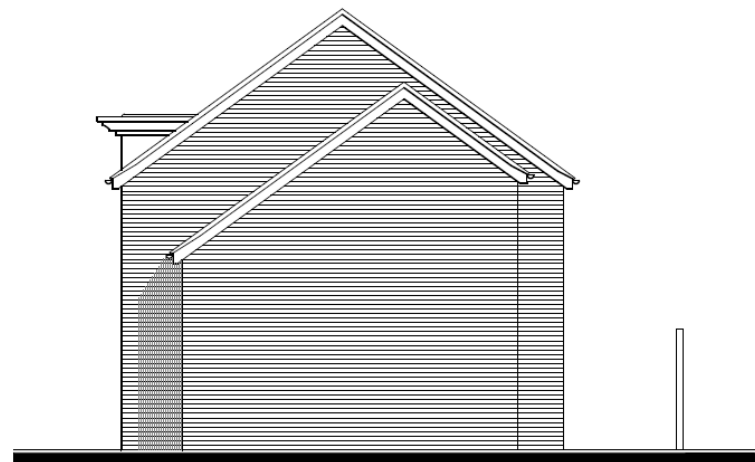

Datum 67m

Proposed West (Side) Elevation



3 South Street

1 South Street

Proposed Site

Outline of
existing garaging

105 Park Road









Development Management Committee

10th September 2025