

Public Document Pack

PRESENTATION SLIDES

DEVELOPMENT MANAGEMENT COMMITTEE - WEDNESDAY, 8TH OCTOBER, 2025

The following presentation slides were used at the Development Management Committee meeting.

This page is intentionally left blank


Development Management Committee

8th October 2025

Development Management Committee

Item (v) 25/00287/REMPP

Land at Zone G Pennefathers, Aldershot Urban
Extension (Wellesley)

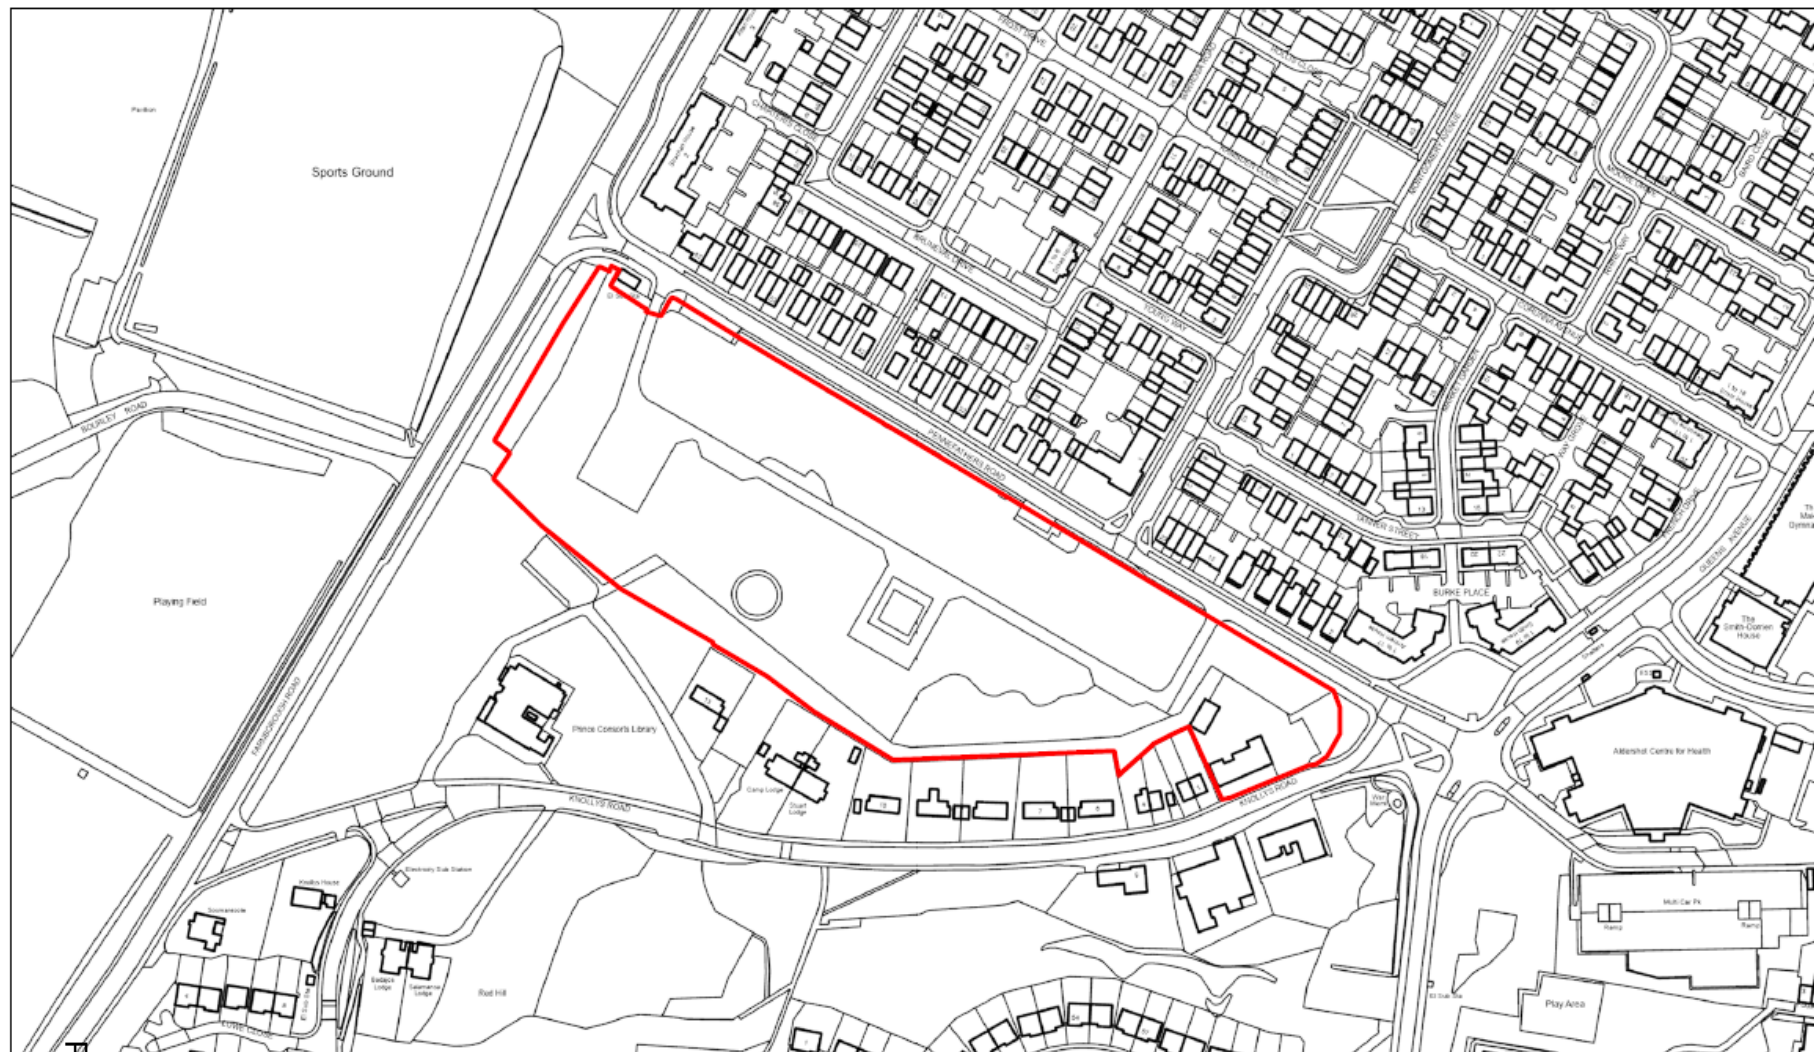


8/21/2025, 11:55:30 AM

 Planning Application <all other values>

Building


 Buildings

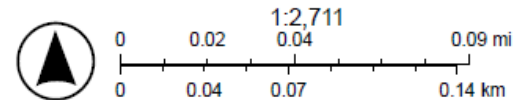



8/21/2025, 11:51:30 AM

 Planning Application

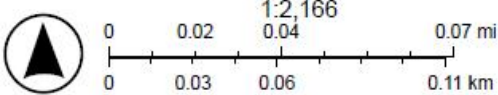







STREET SCENE D-D



STREET SCENE E-E



STREET SCENE F-F



millers homes

Client	Miller Homes	Project Title	Proposed Street Scenes	Project No.	3300	Drawn	C	1025	PL	C
Location	Knollyn Road & Pennefathers Road, Wellesley	Scale	1:300 @ A1	Project Manager		Author		Checker		



SITE SECTION A-A



SITE SECTION B-B



SITE SECTION C-C



millerhomes

Client Miller Homes		Proposed Site Sections 1:200 (B/A)		Omega Architects	
Project Knollys Road & Pannoflathen Road, Walsley		Scale 1:200 (B/A)		3300 C 1020 PL C	
Date 12/05/24		Drawn 12/05/24		Check 12/05/24	
Author 12/05/24		Reviewed 12/05/24		Approved 12/05/24	

4.8.1 Artist's Impression - Aerial Perspective



Artist's Impression - Street Scene

Page 10





FRONT ELEVATION - A Scale 1:50



SIDE ELEVATION - D




REAR ELEVATION - C



SIDE ELEVATION - B



SIDE ELEVATION - E

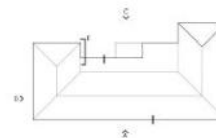

FIRST FLOOR



GROUND FLOOR



FRONT ELEVATION - A Scale 1:50



SIDE ELEVATION - D



REAR ELEVATION - C



SIDE ELEVATION - B



FRONT ELEVATION - A Scale 1:50



SIDE ELEVATION - D




REAR ELEVATION - C



SIDE ELEVATION - B



SECOND FLOOR

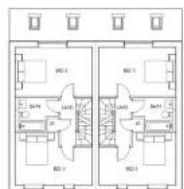

FIRST FLOOR



GROUND FLOOR



FRONT ELEVATION - A Scale 1:50



SIDE ELEVATION - D



REAR ELEVATION - C



SIDE ELEVATION - B



FRONT ELEVATION - A Scale 1:50



SIDE ELEVATION - D



REAR ELEVATION - C



SIDE ELEVATION - B

ROOF PL



FRONT ELEVATION - A



SIDE ELEVATION - D

REAR ELEVATION - C



SIDE ELEVATION - EE



SIDE ELEVATION - FF



SIDE ELEVATION - GG



SIDE ELEVATION - HH



FRONT ELEVATION - A Scale 1:50



SIDE ELEVATION - D




REAR ELEVATION - C



SIDE ELEVATION - B



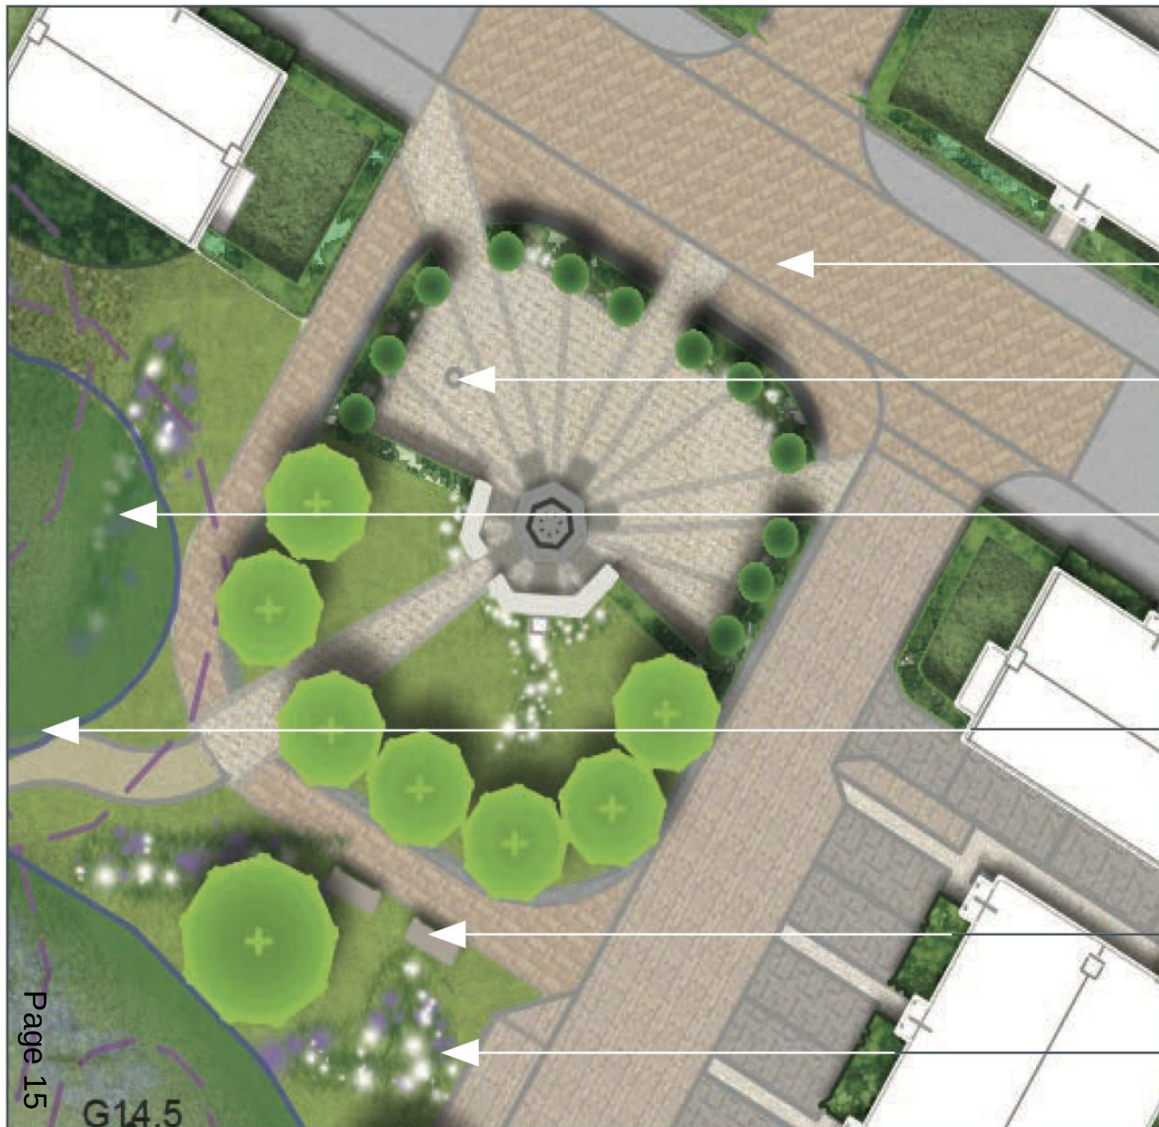

Pedestrian focused area

Raised road surface to slow traffic;
Footpath around the memorial square;
Paving detail from the square extended
out to highlight the pedestrian element.

Historic Lighting Column

Retained and worked into proposals to
enhance night time appreciation.

Bulb Planting

To enhance woodland edge backdrop.

Existing Woodland

Existing woodland creating natural
backdrop to square;
Pedestrian connectivity between existing
woodland / tumulus and memorial
square enhanced.

Seating

To appreciate memorial space.

Bulb Planting

To enhance woodland edge backdrop.



1



2





View of existing site access on western end of Pennefather's Road



View of memorial from Pennefather's Road



View of existing site access on eastern end of Pennefather's Road

Development Management Committee

Items (vi) 25/00369/FULPP

Aldershot Lido, Guildford Road,
Aldershot


Date Produced: 25-Sep-2025

Scale: 1:1250 @A3

Page 20



Planning Portal Reference: PP-14125258v2

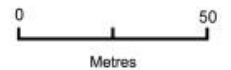



IKP **INDICATIVE KEY PLAN**
(RELEVANT EXTENT OF BLOCK PLAN)
NOT TO SCALE

OPEN GREEN FIELD

EXISTING PARKING
(UNCHANGED)

EXISTING CANOPY

EXISTING TREES
(UNCHANGED)

SPORTS
GROUNDS















IKP INDICATIVE KEY PLAN
(RELEVANT EXTENT OF BLOCK PLAN)
NOT TO SCALE

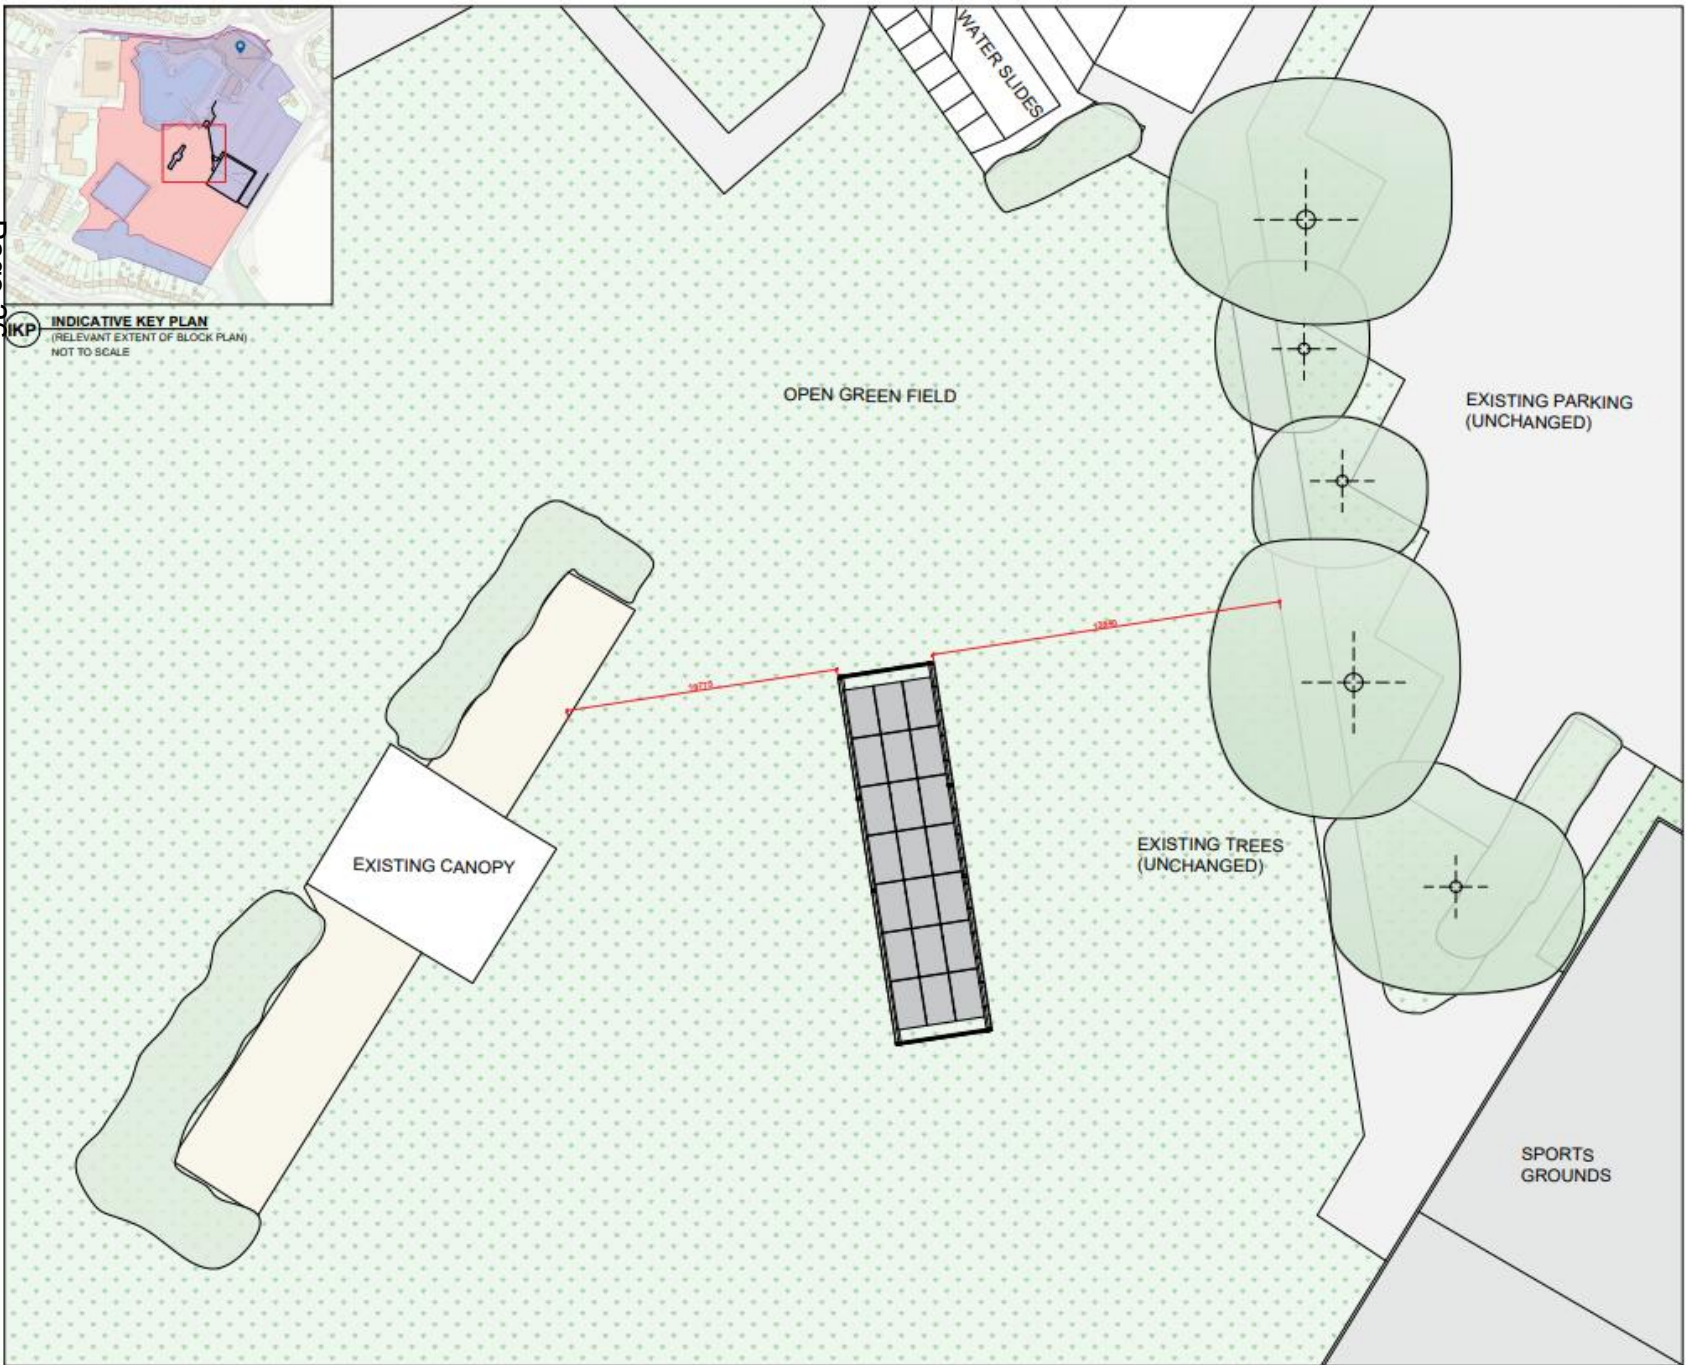

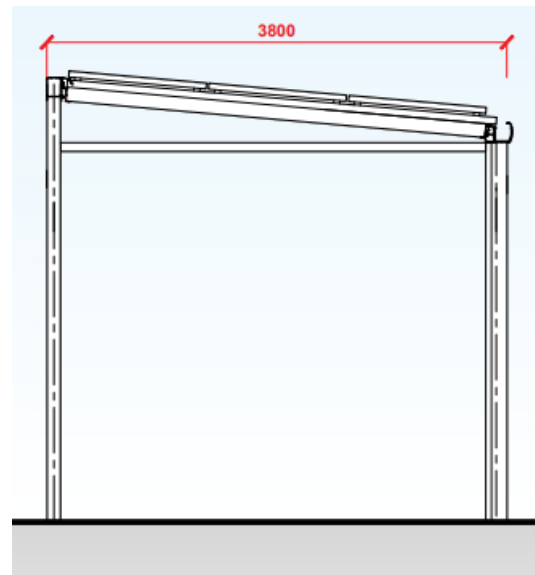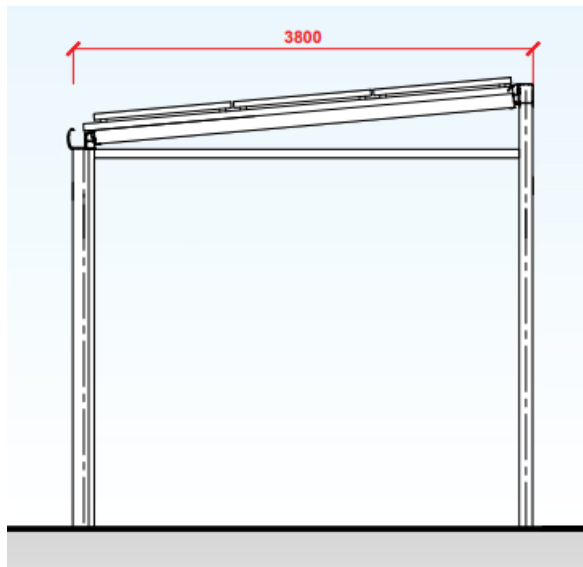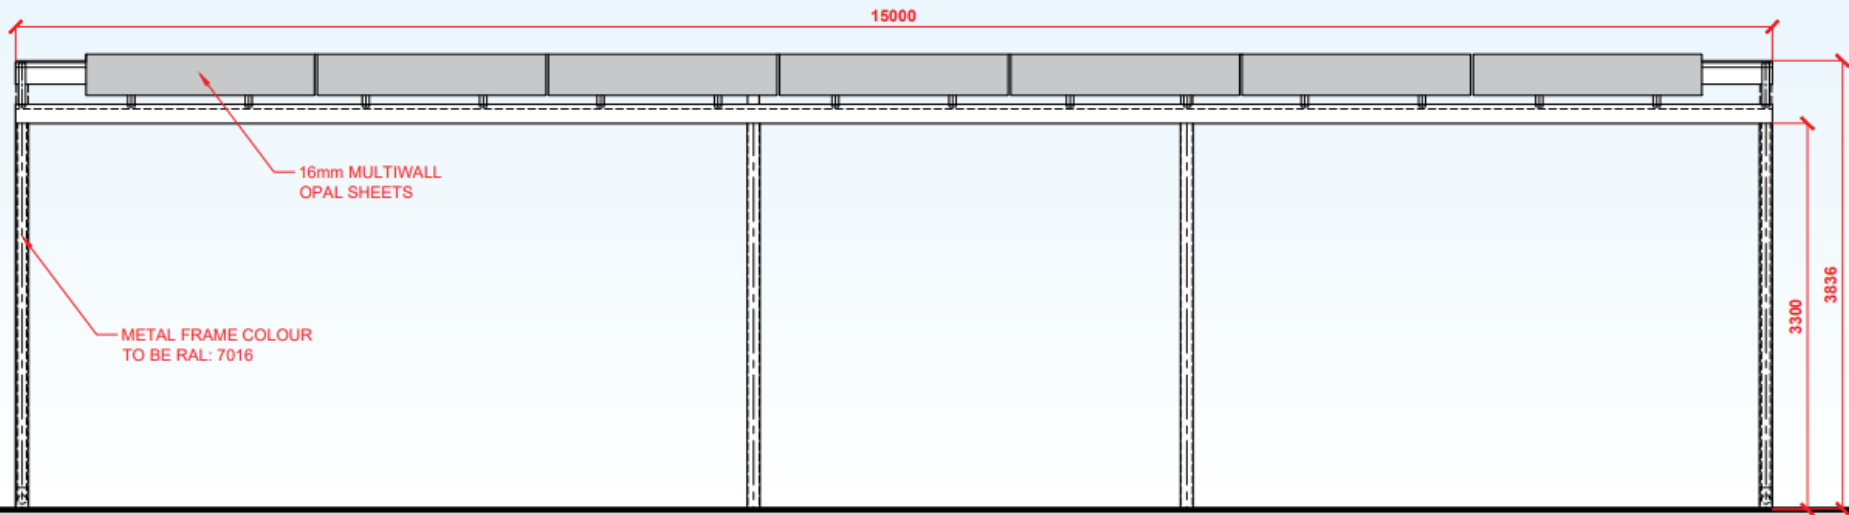



Development Management Committee

8th October 2025

This page is intentionally left blank