

Public Document Pack

PRESENTATION SLIDES

DEVELOPMENT MANAGEMENT COMMITTEE - WEDNESDAY, 11TH MARCH, 2026

The following presentation slides were used at the Development Management Committee meeting.

This page is intentionally left blank



Development Management Committee

11th March 2026

Development Management Committee

Item (viii) 25/00583/FULPP


Proposed New Farnborough Leisure Centre,
Queensmead Car Park, Farnborough

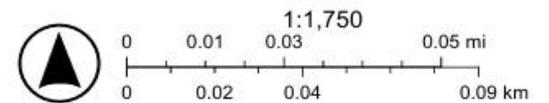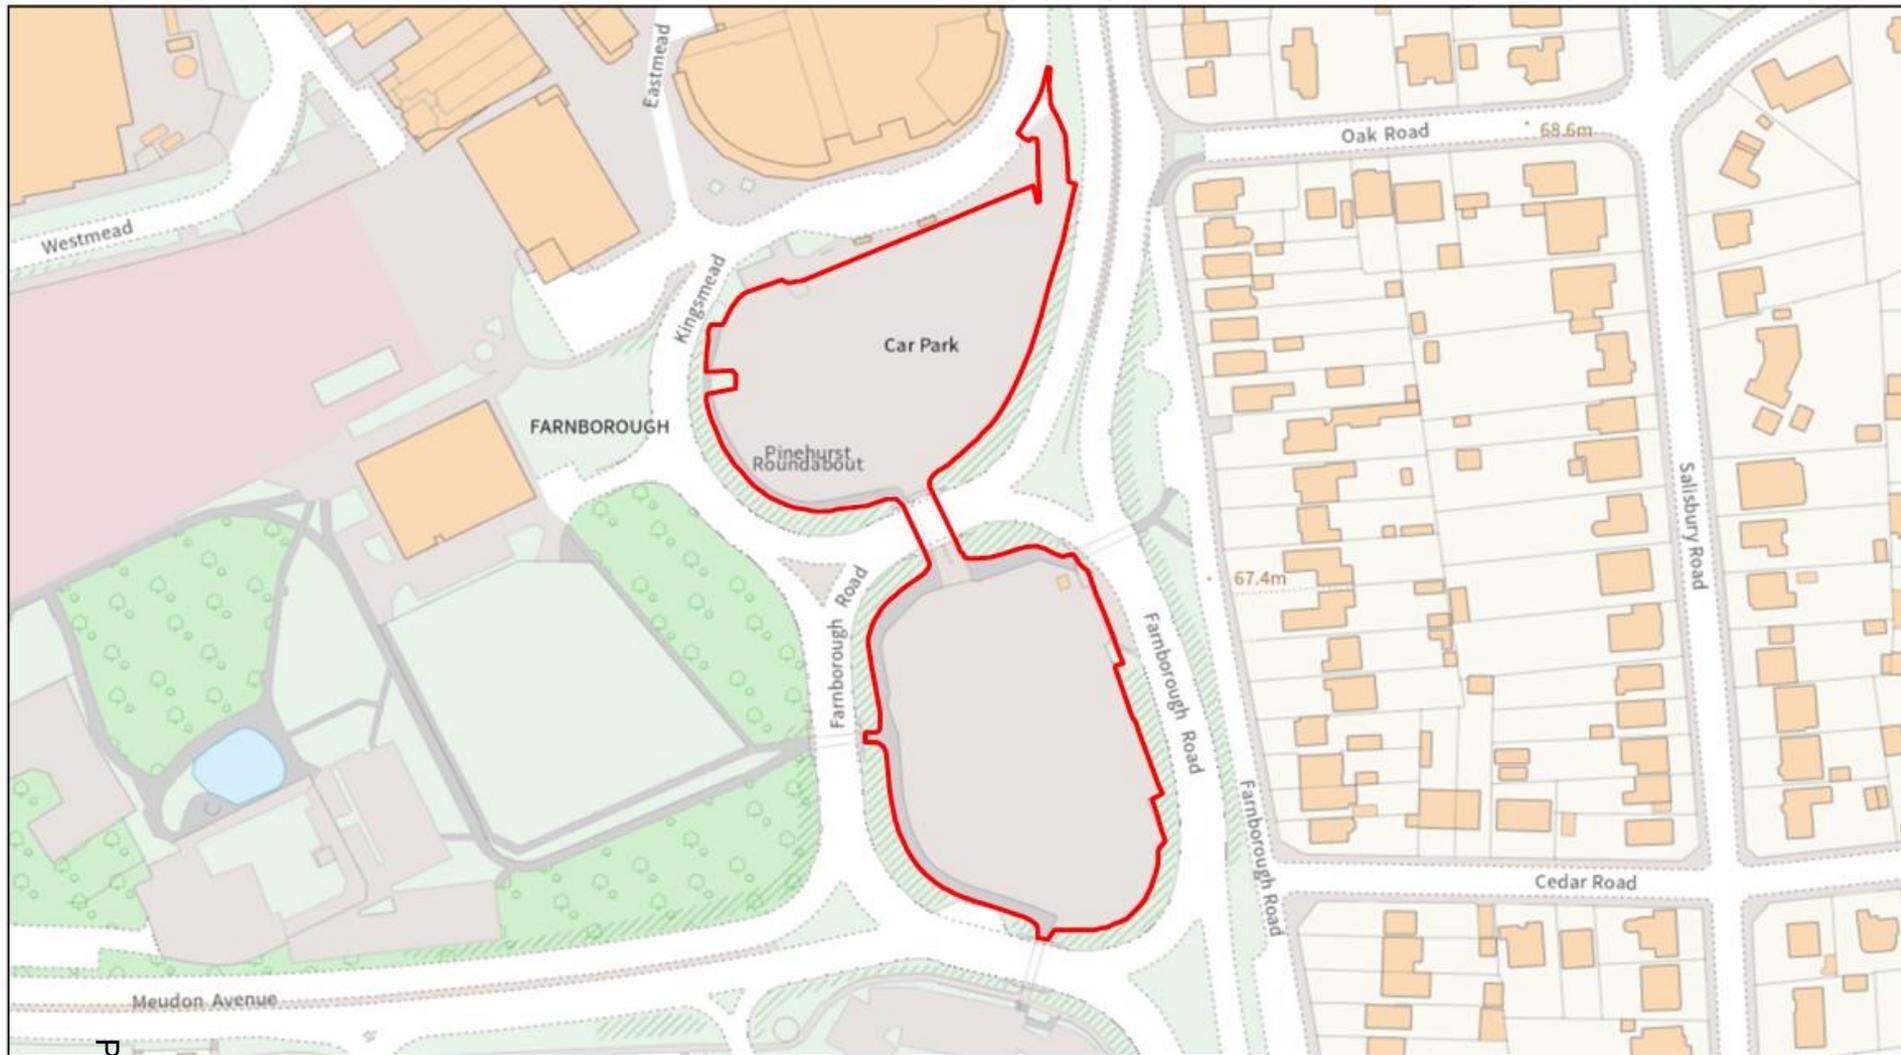




2/18/2026, 1:57:31 PM

 Planning Application

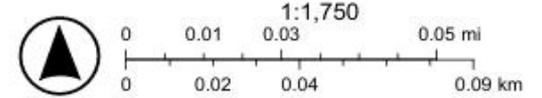

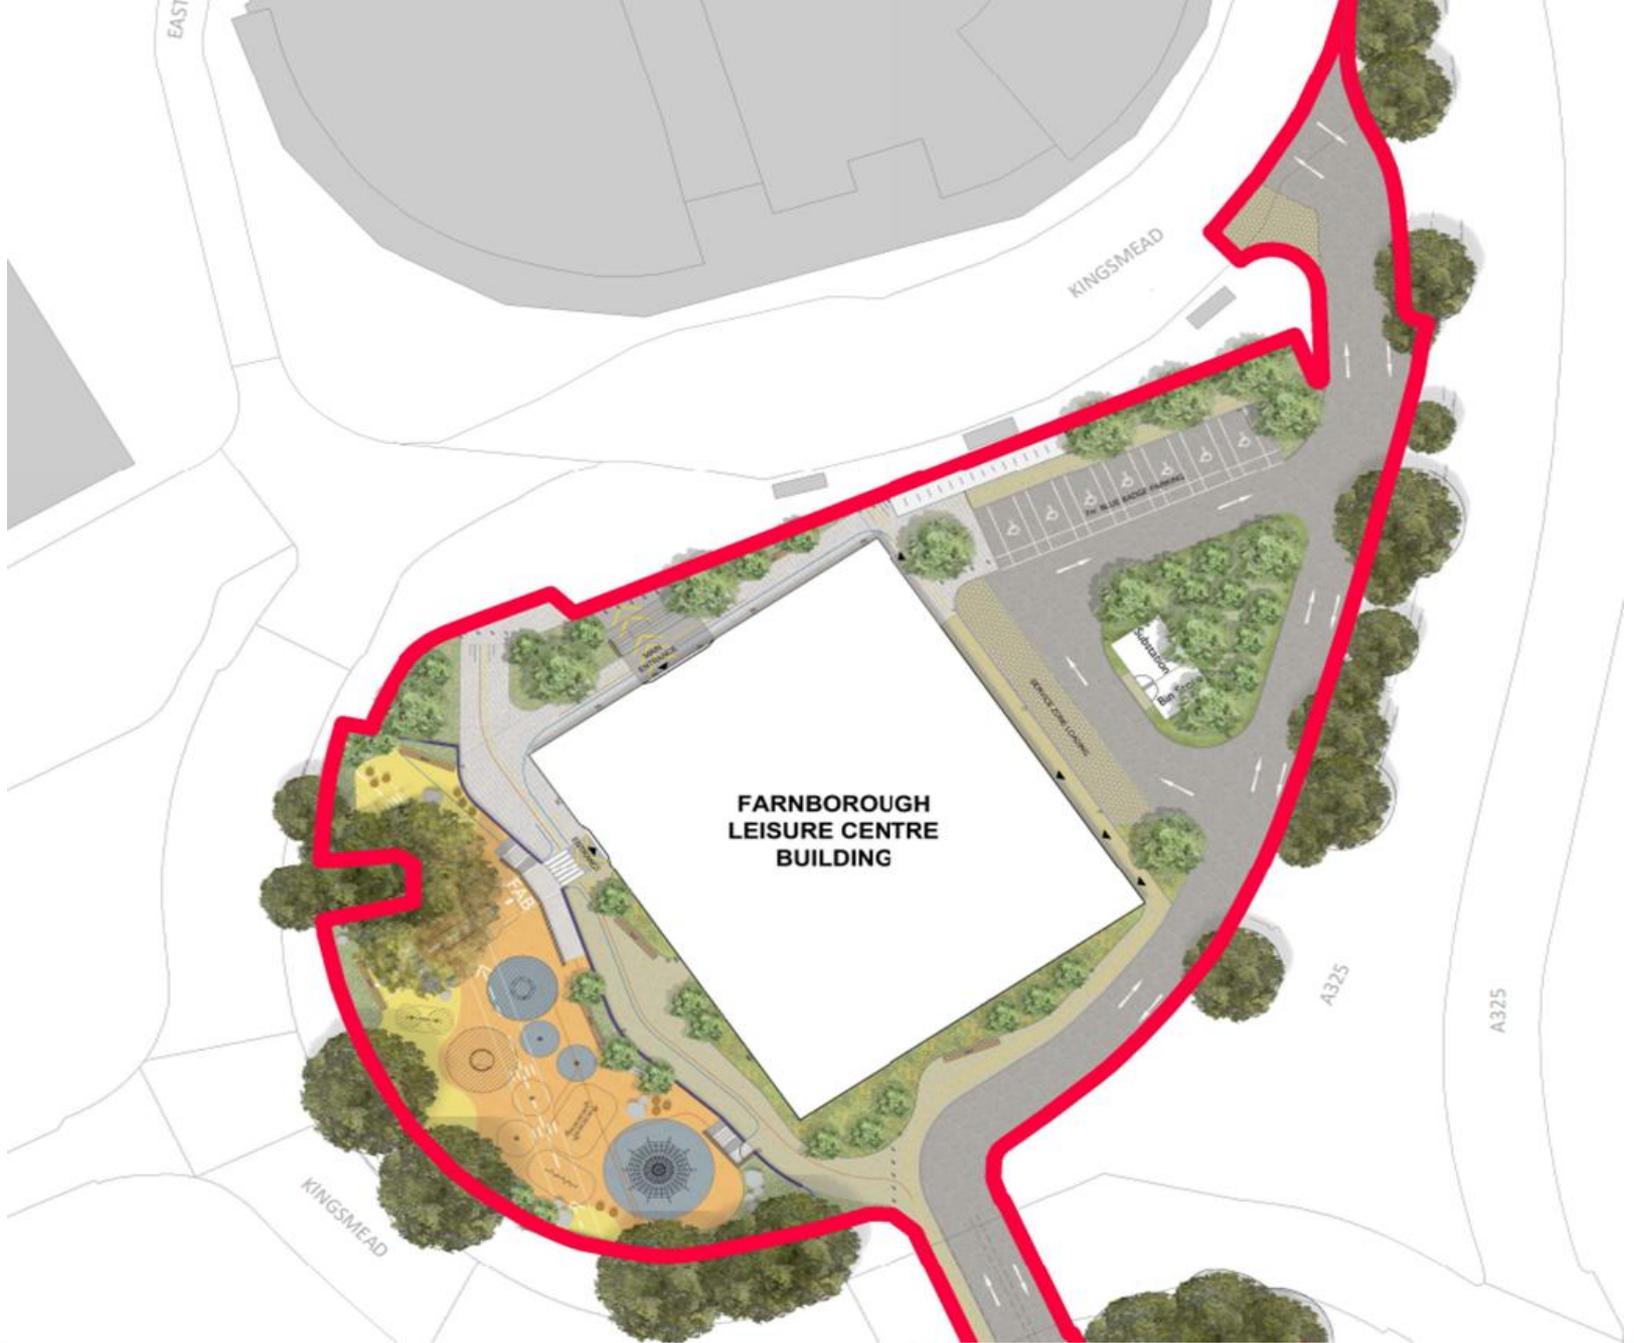

























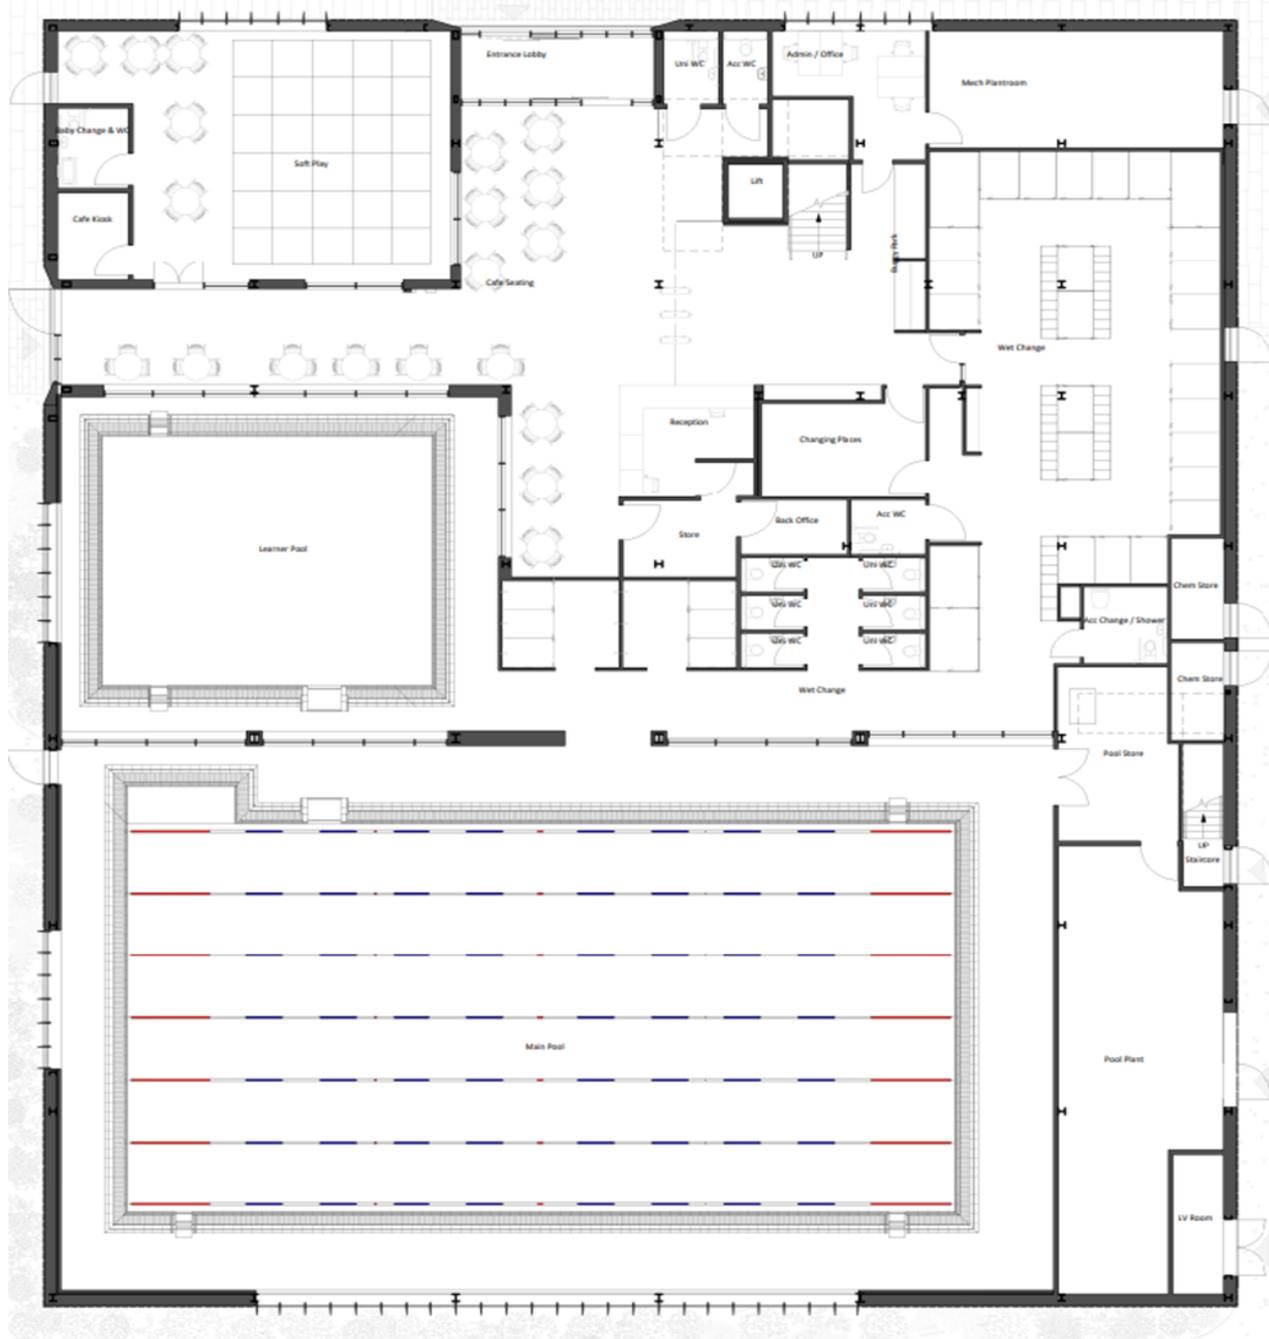

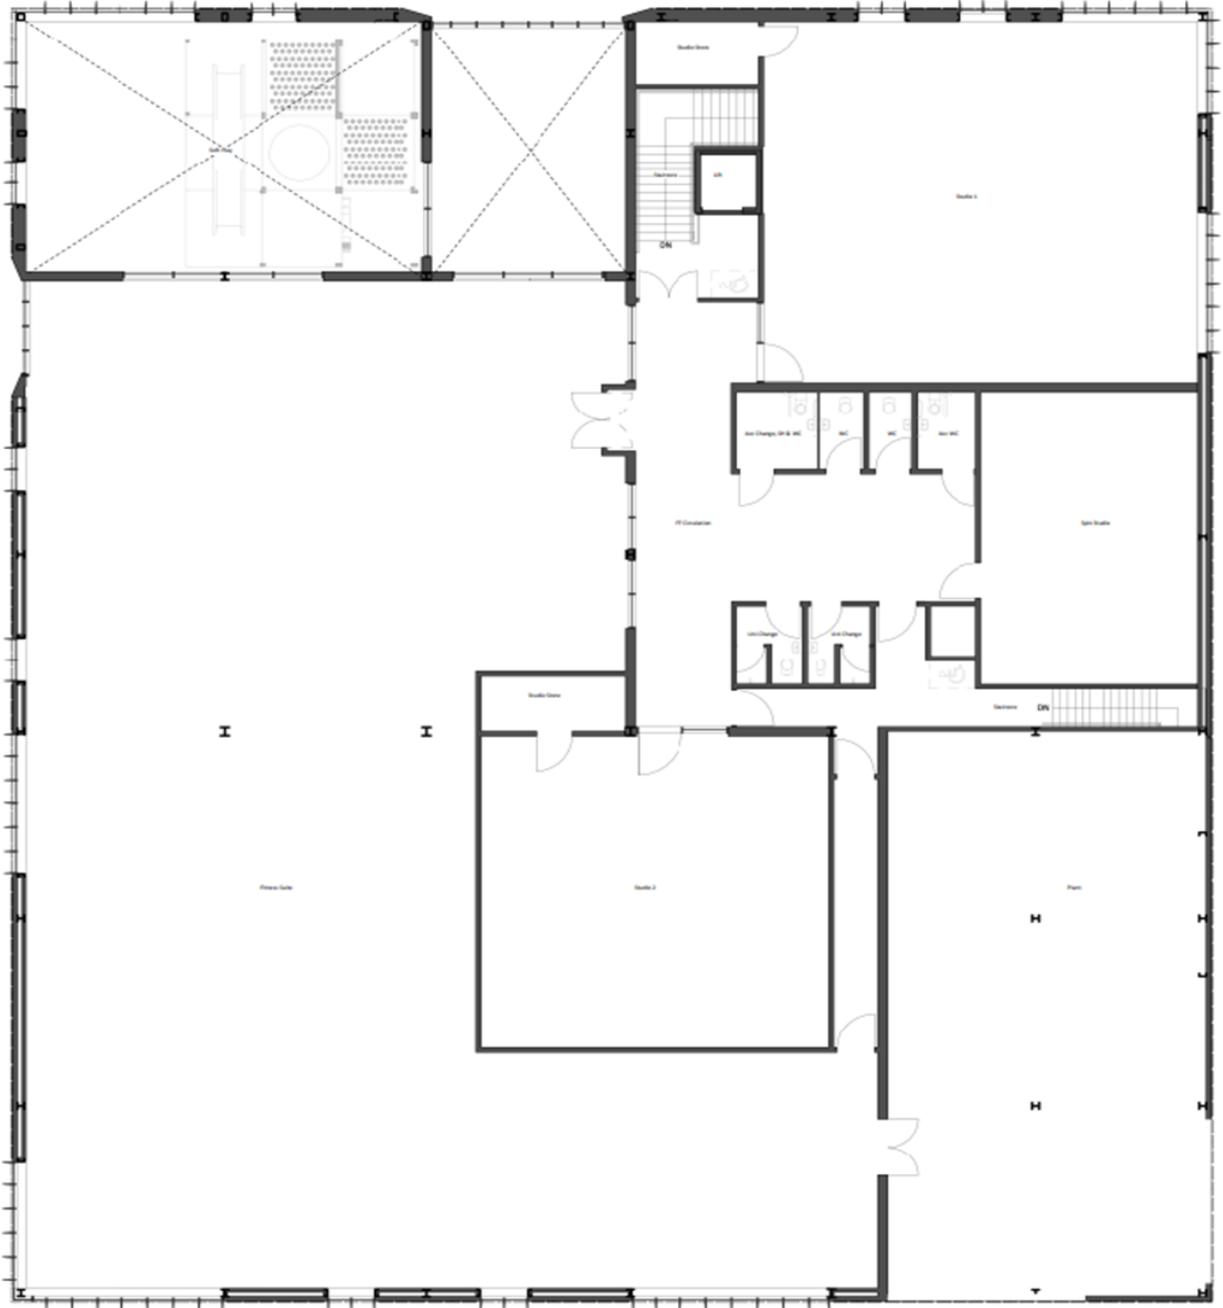

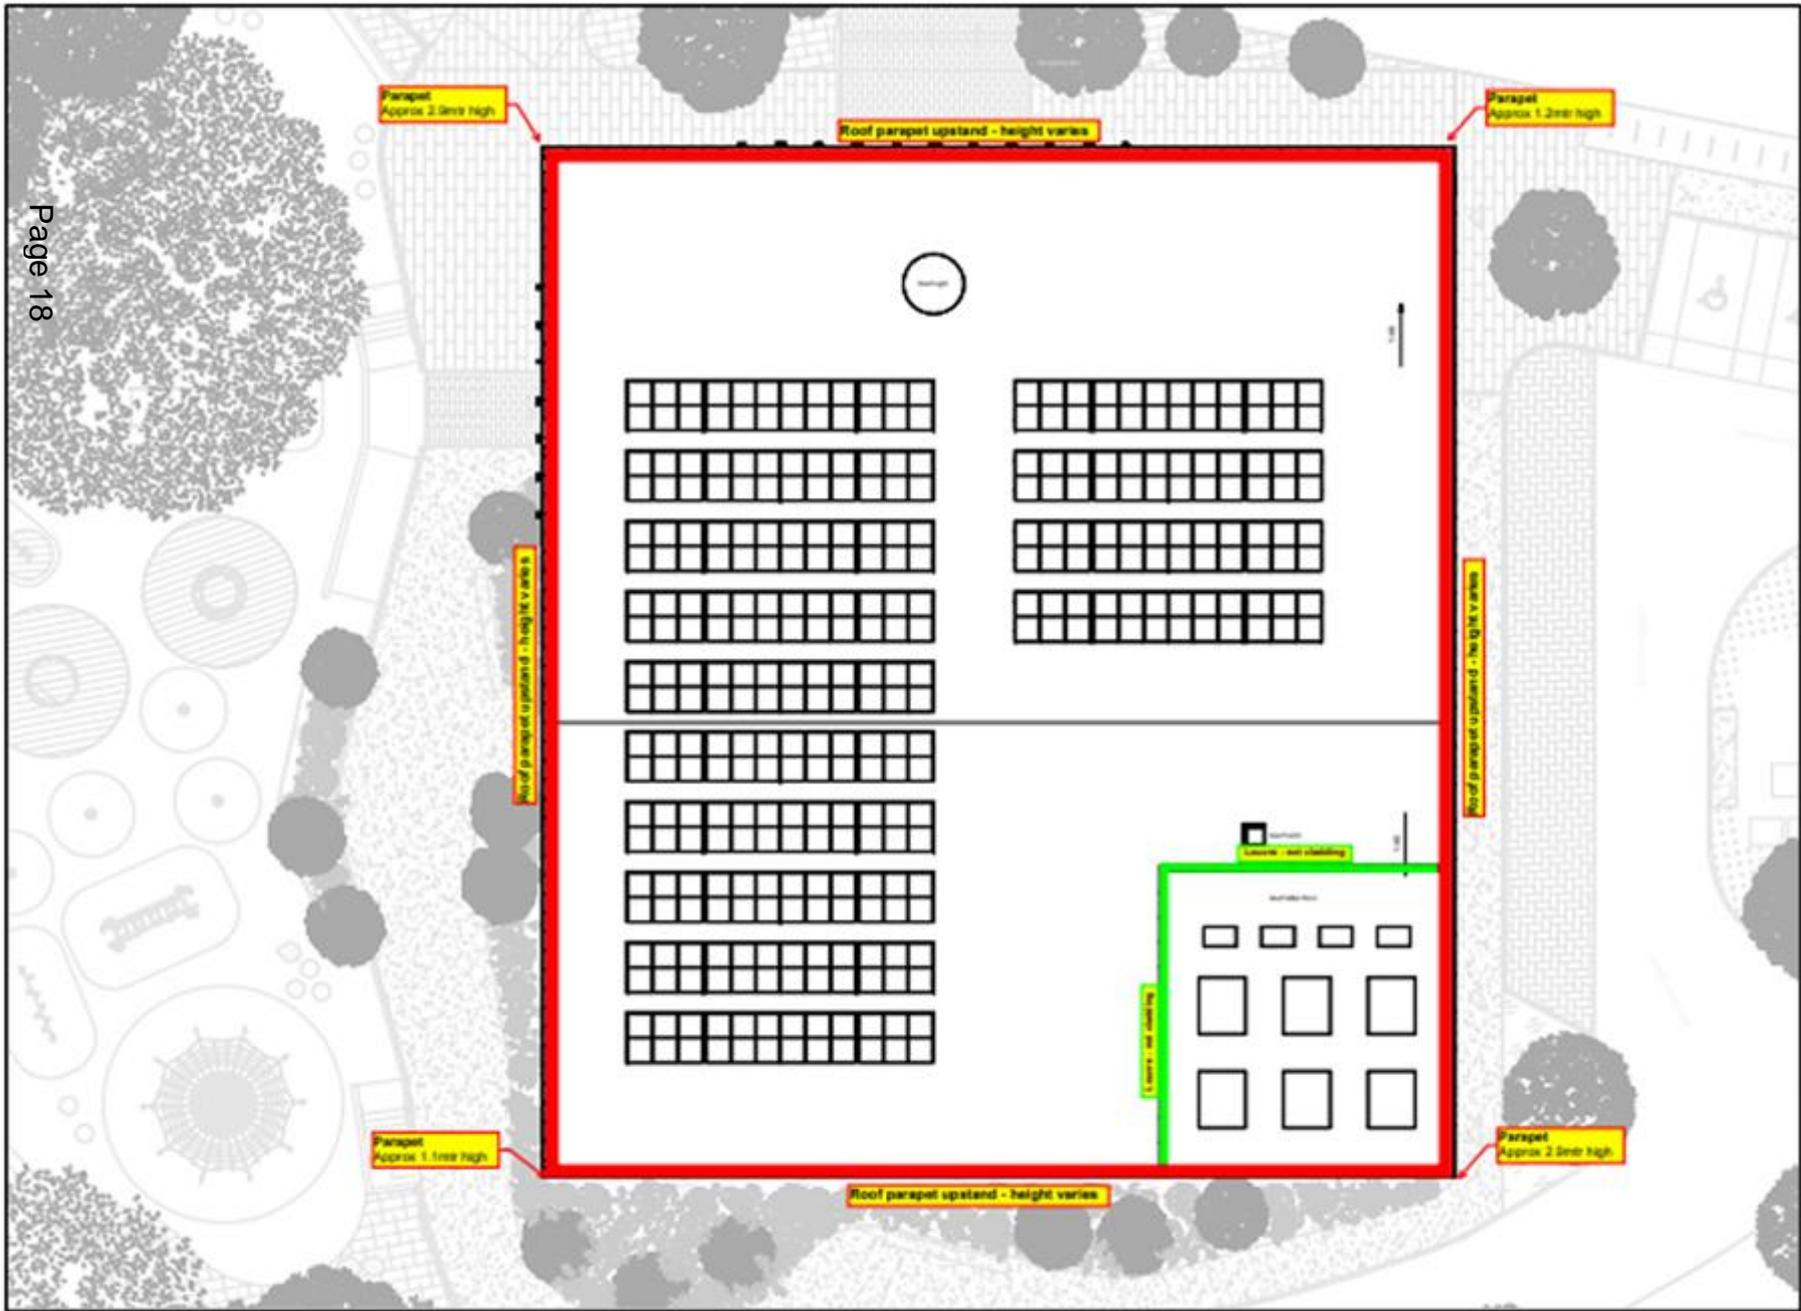

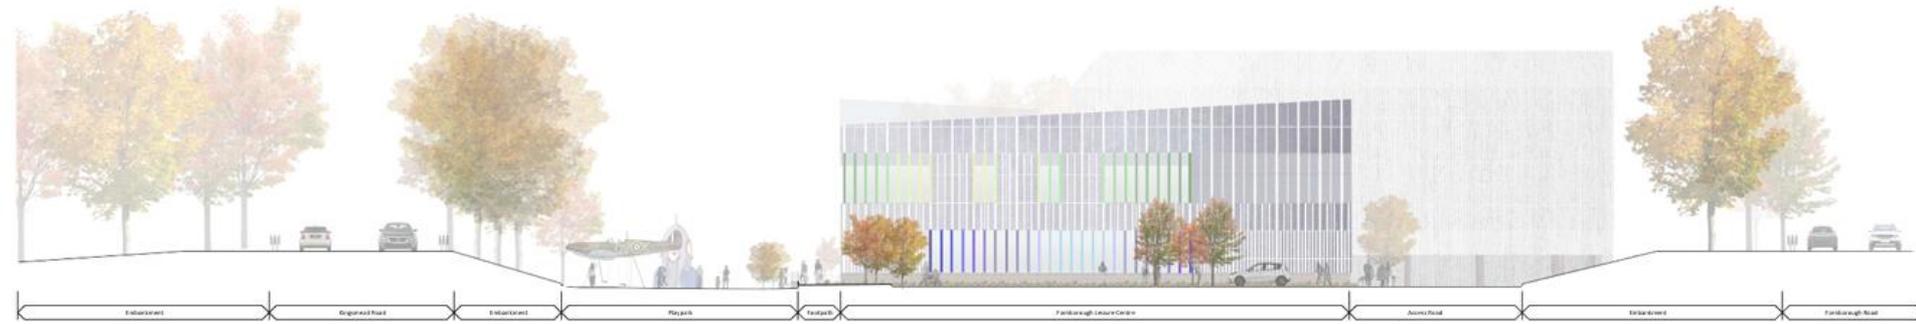

Site South Elevation




Site West Elevation




Site North Elevation




Site East Elevation

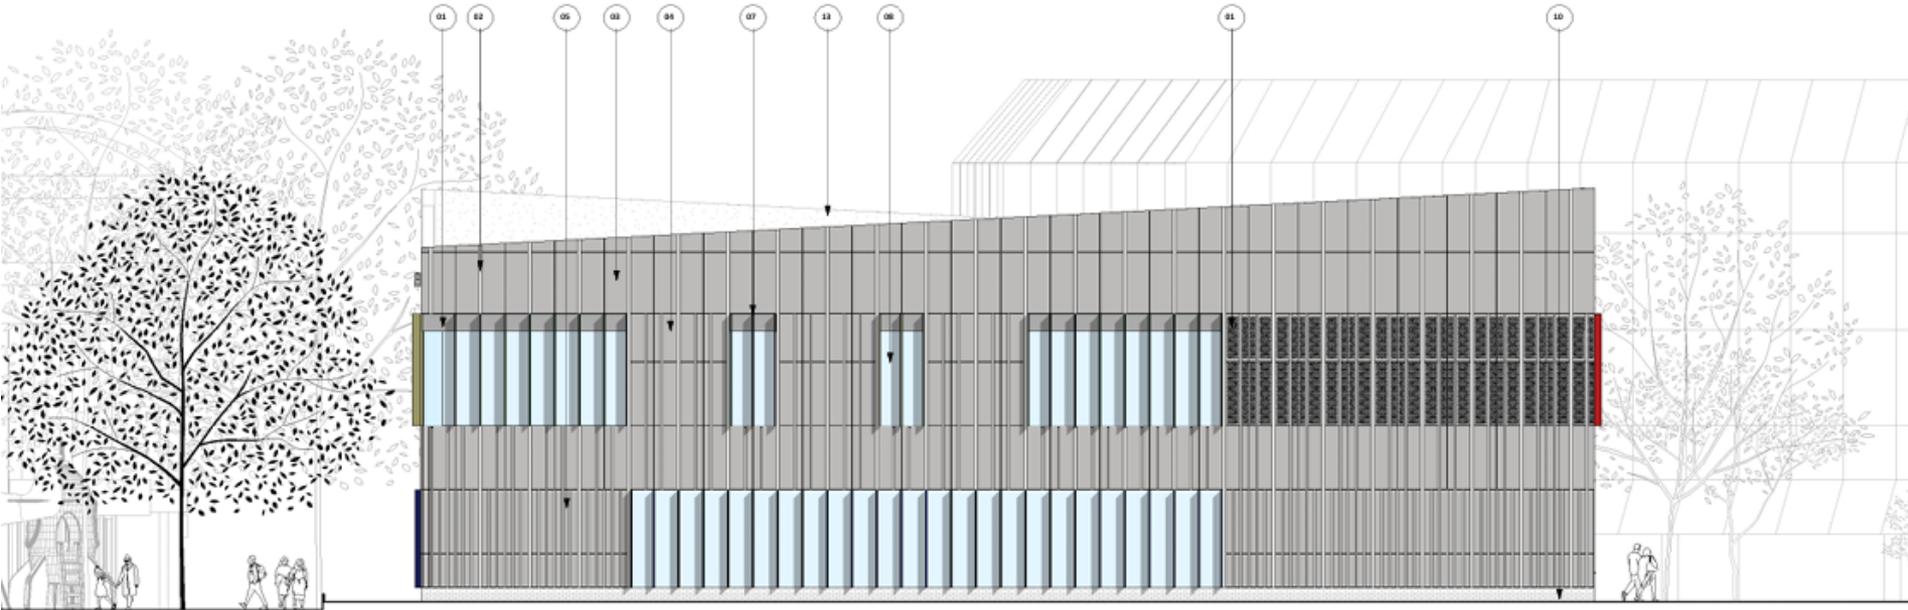

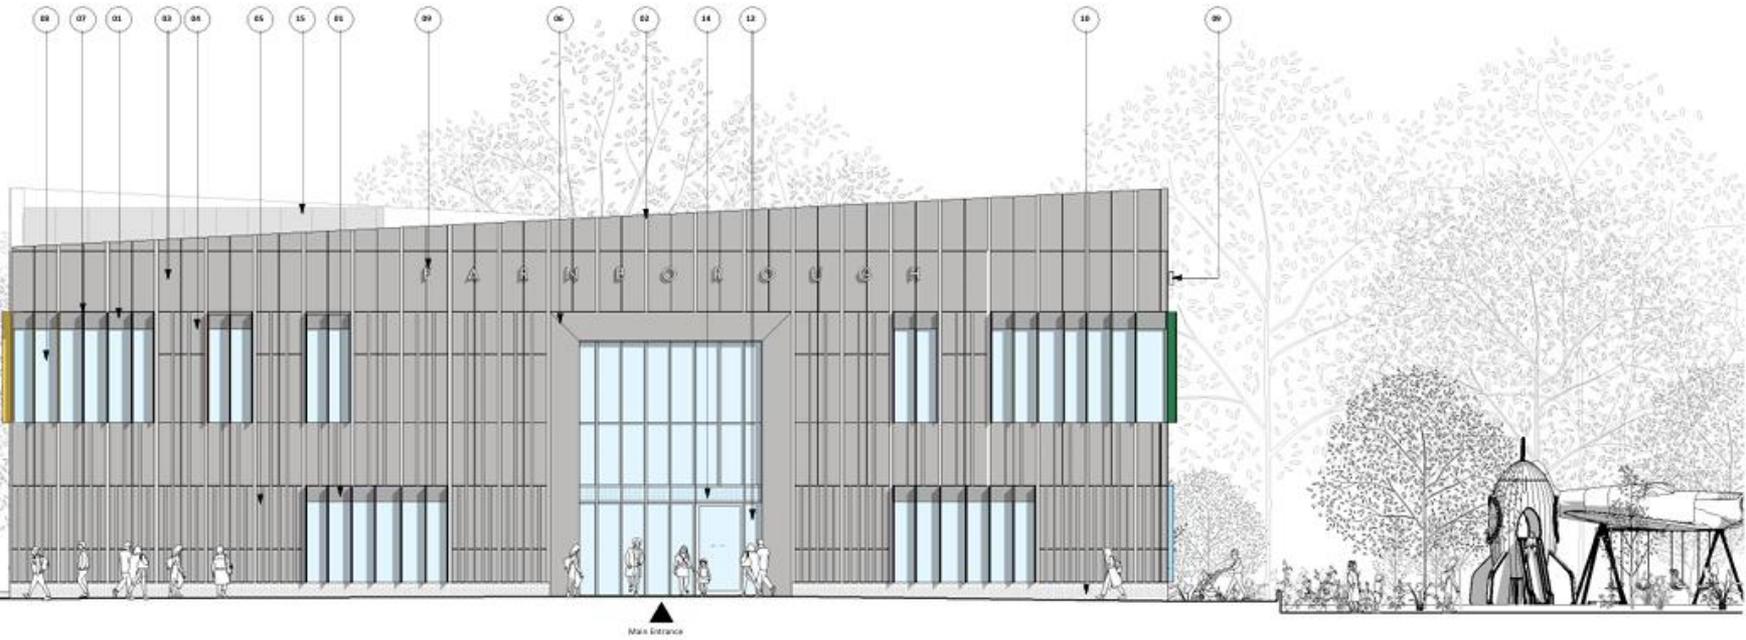


North Elevation

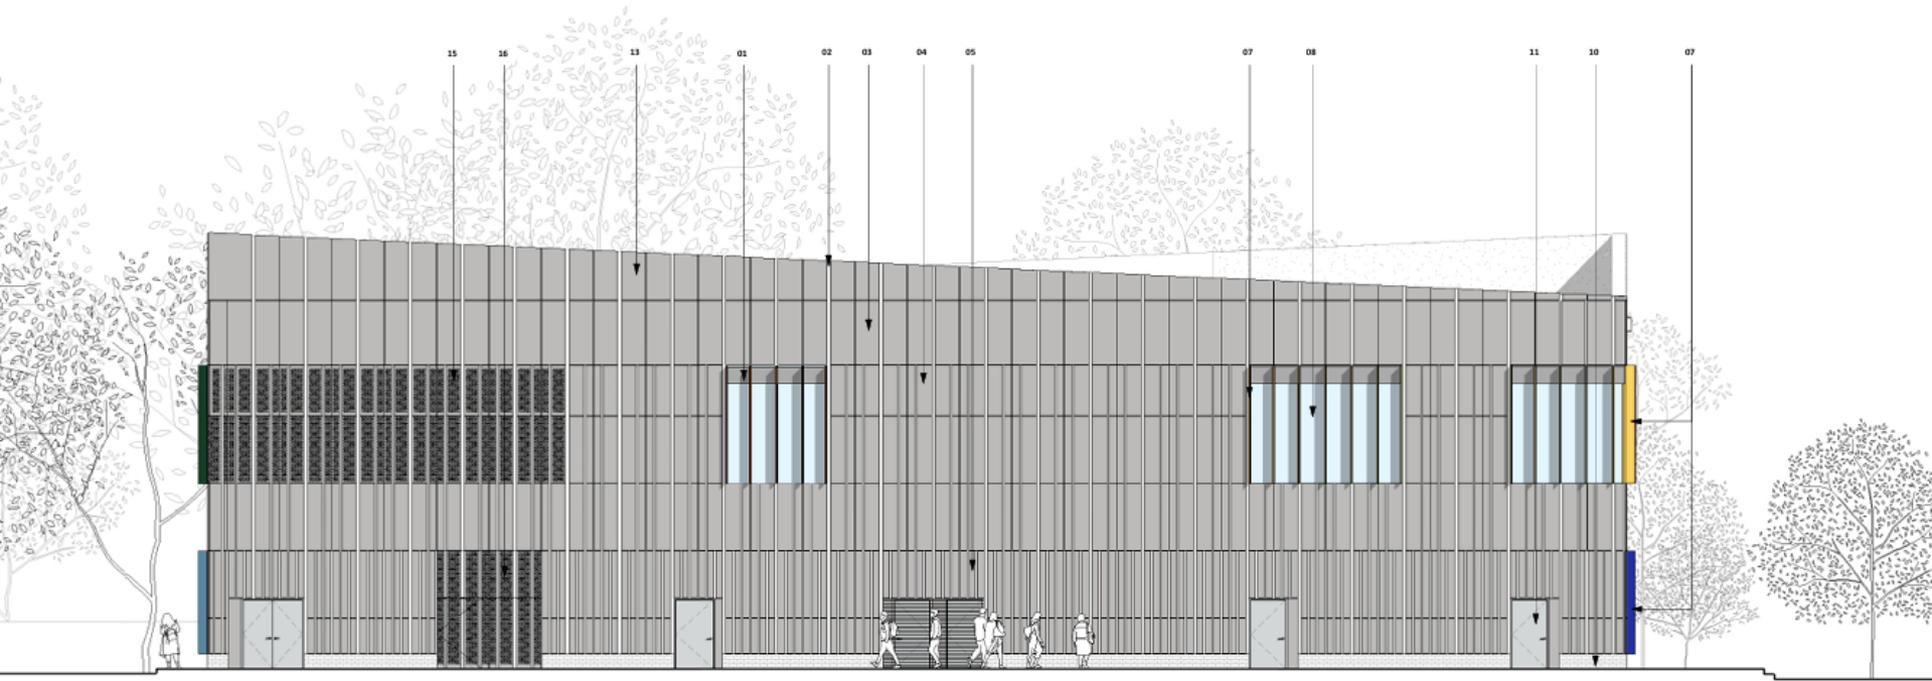





West Elevation

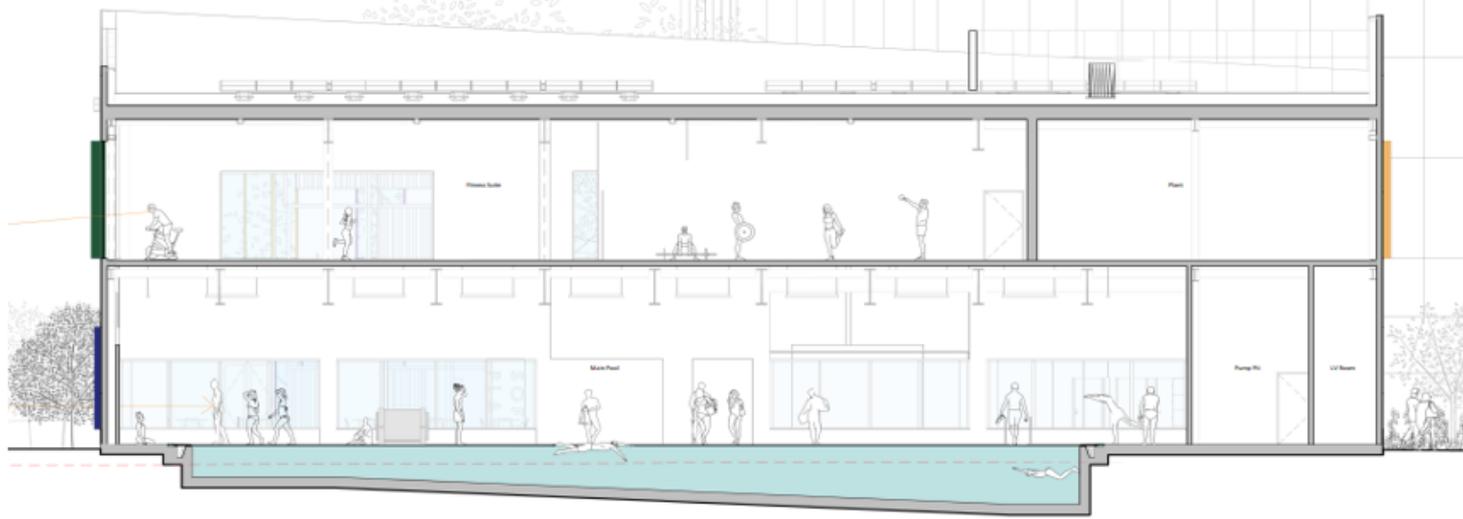

Proposed Building Section West-East : Not to Scale

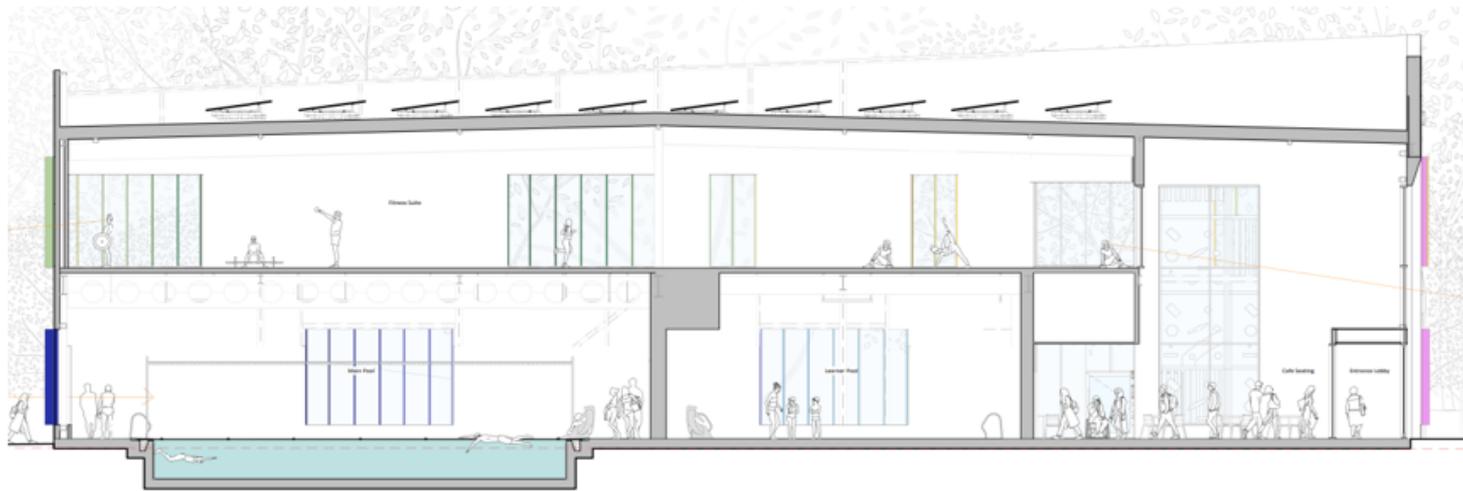

Proposed Building Section South-North : Not to Scale

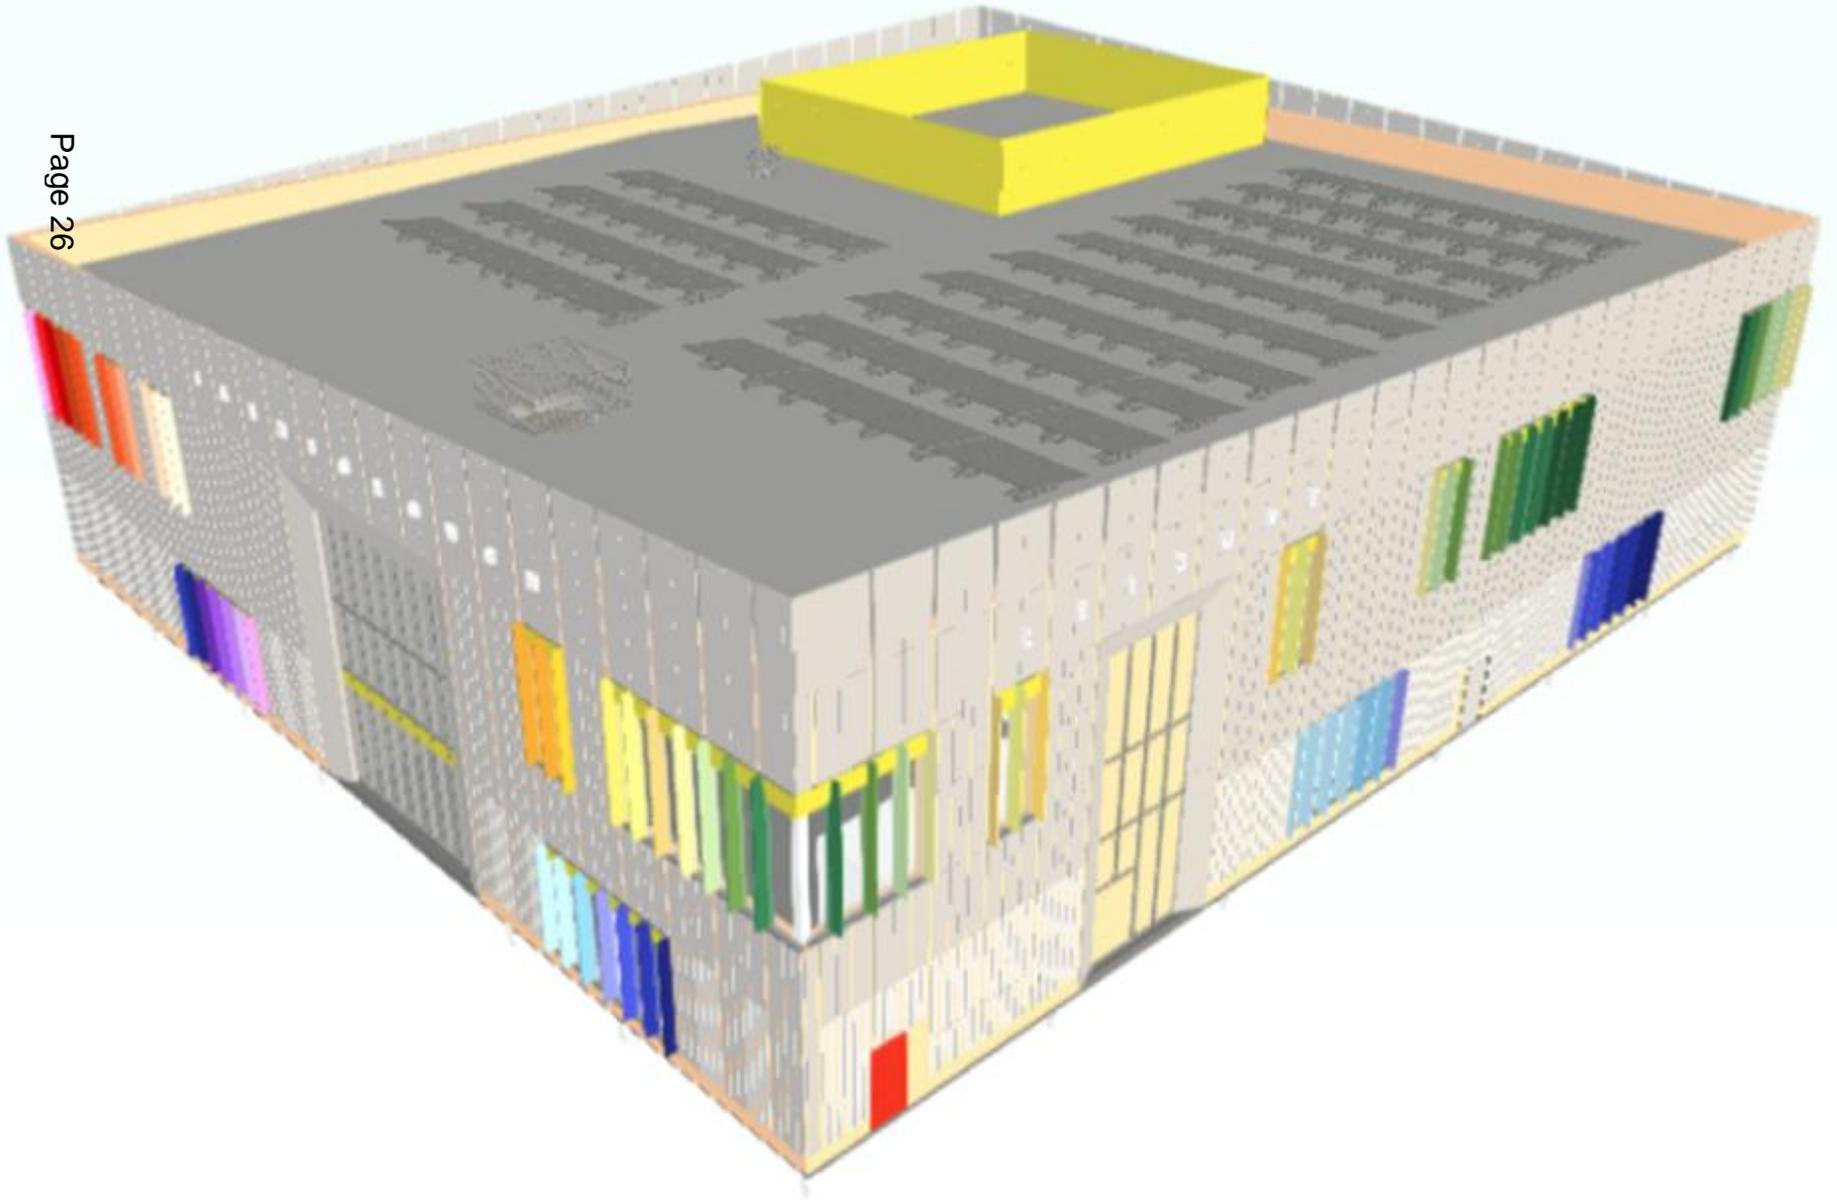



Page 27

Development Management Committee

11th March 2026