

Public Document Pack

PRESENTATION SLIDES

DEVELOPMENT MANAGEMENT COMMITTEE - WEDNESDAY, 15TH APRIL, 2026

The following presentation slides were used at the Development Management Committee meeting.

This page is intentionally left blank


Development Management Committee

15th April 2026

Development Management Committee


Item (vii) 25/00688/FULPP

Devereux House,
69 Albert Road
Farnborough
Hampshire
GU14 6SL

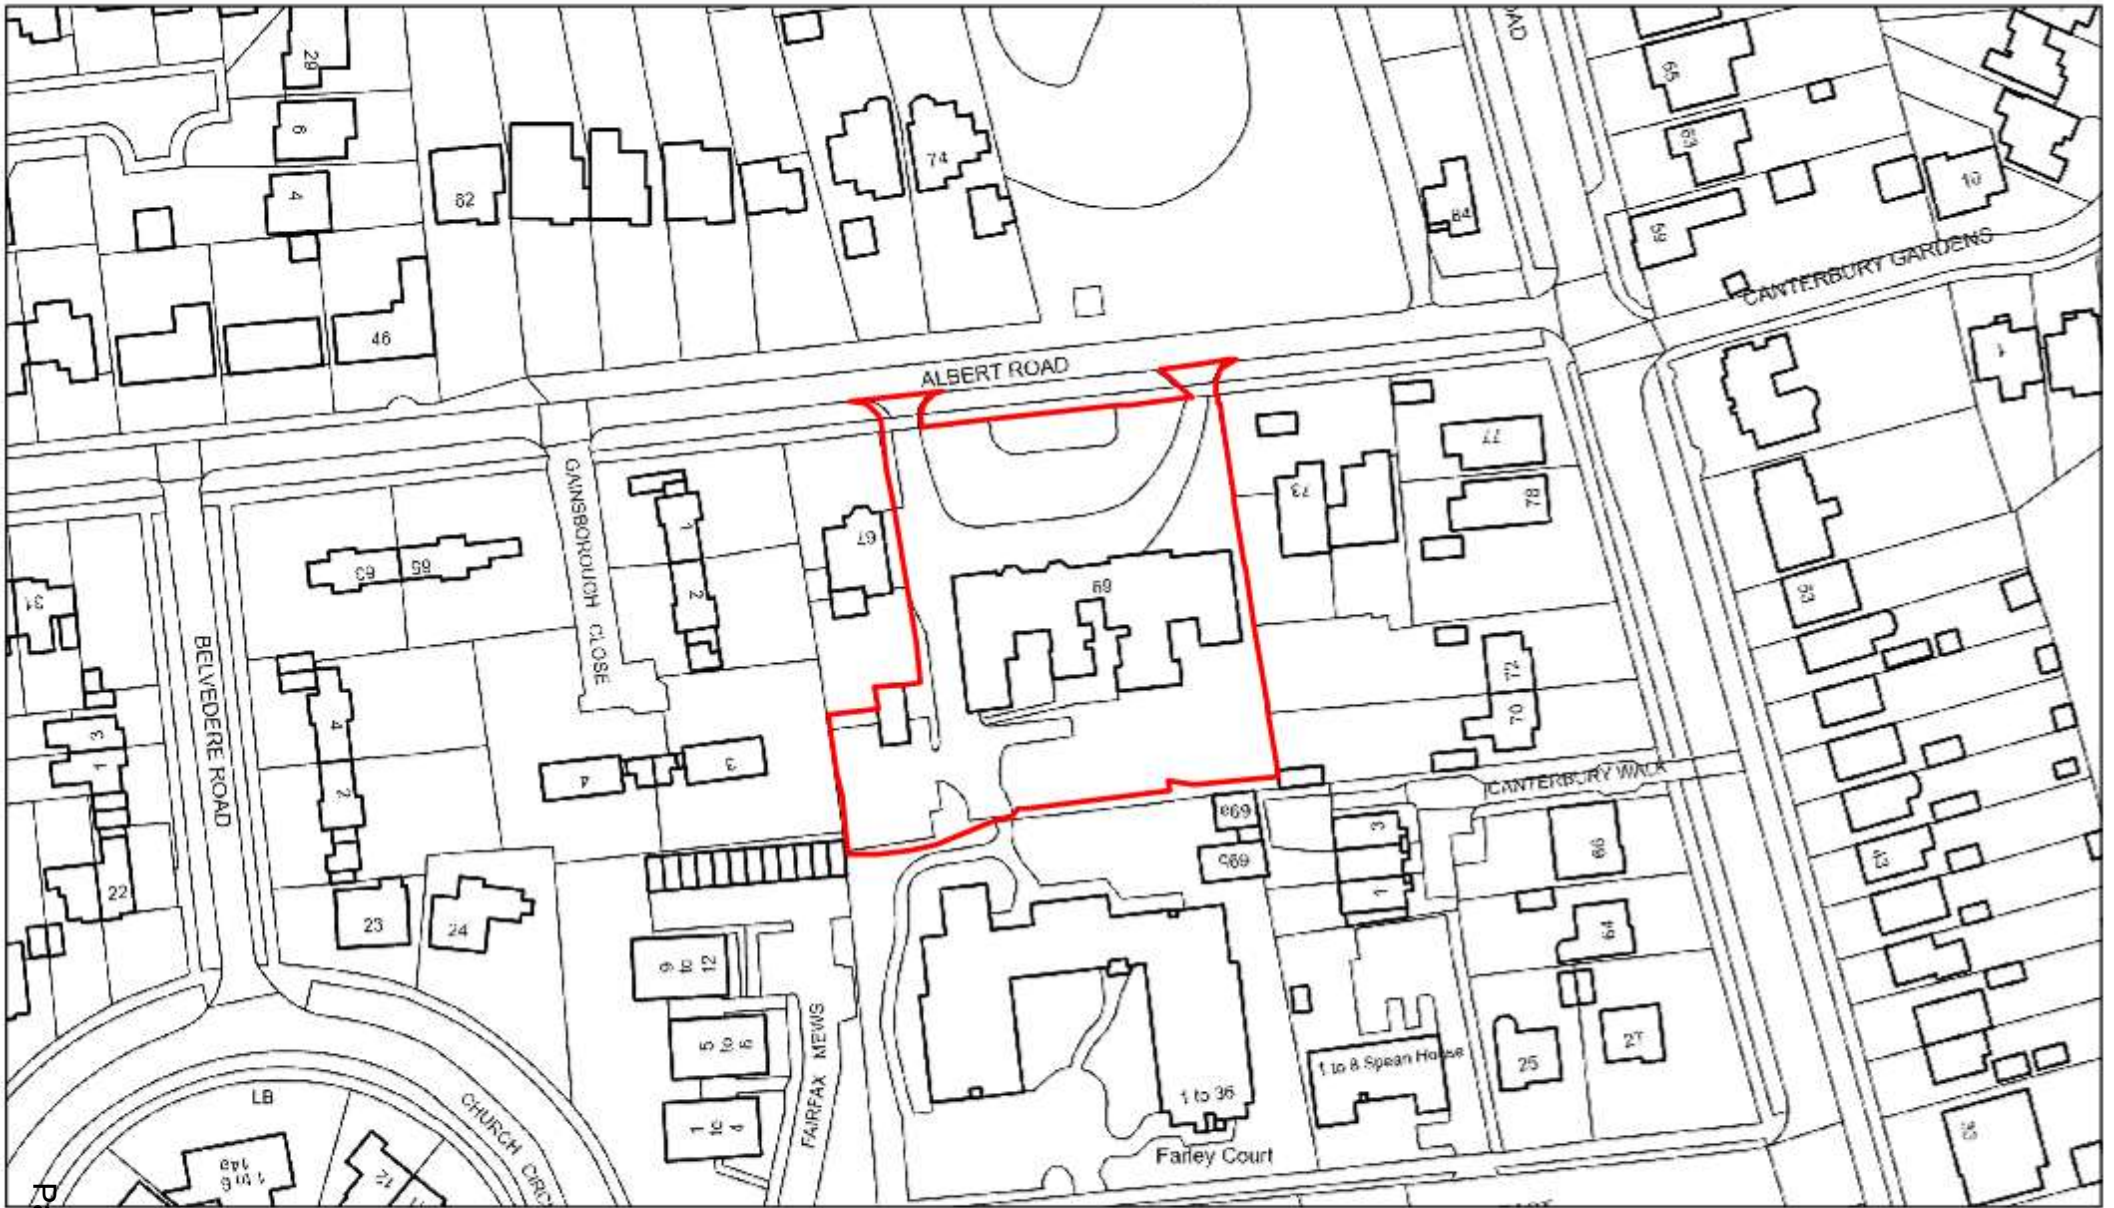


4/6/2026, 1:15:01 PM


Planning Application
 <all other values>

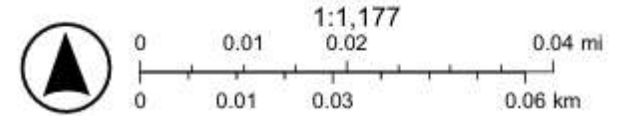



4/1/2026, 1:07:14 PM

 Planning Application

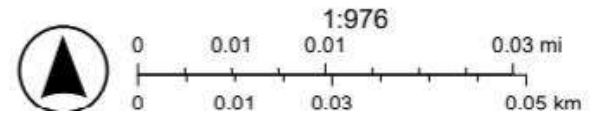

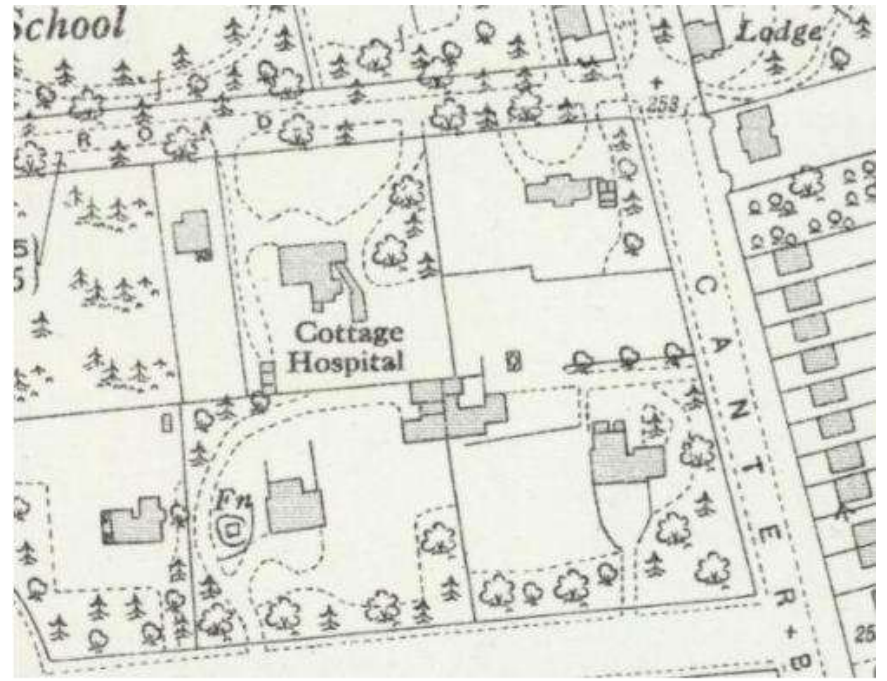


Plate 6: OS Hants & IOW XXI.2 1931 map

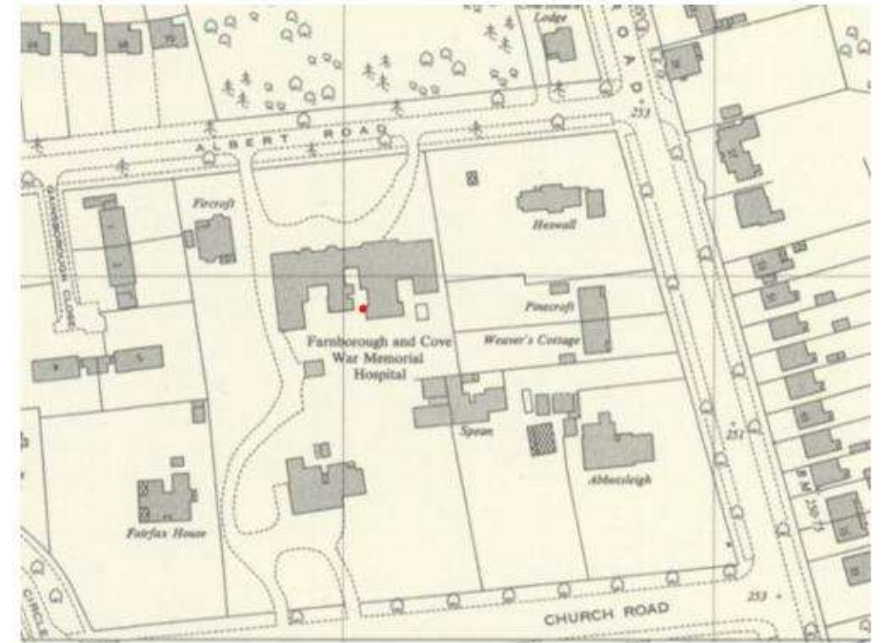


Plate 10: OS 1:2500 surveyed 1963 map, published 1965 (SU8754NE) showing western extension




























WELCOME TO
DEVEREUX HOUSE
RESIDENTIAL & SHORT STAY HOME
and
DAY CARE CENTRE
"The Promise of Caring"

Administered by
Farnborough & Cove War
Memorial Hospital Trust
(1975)

Tel: (01252) 512967
Fax: (01252) 3541935


BEVAN LODGE
Community Pre-School
67 Albert Road
Farnborough
Hants. GU14 6SL
☎ 01252 510993
Mon - Fri 0915 - 1145

Devereux House
Farnborough & Cove
war memorial hospital
69a 69b AT REAR

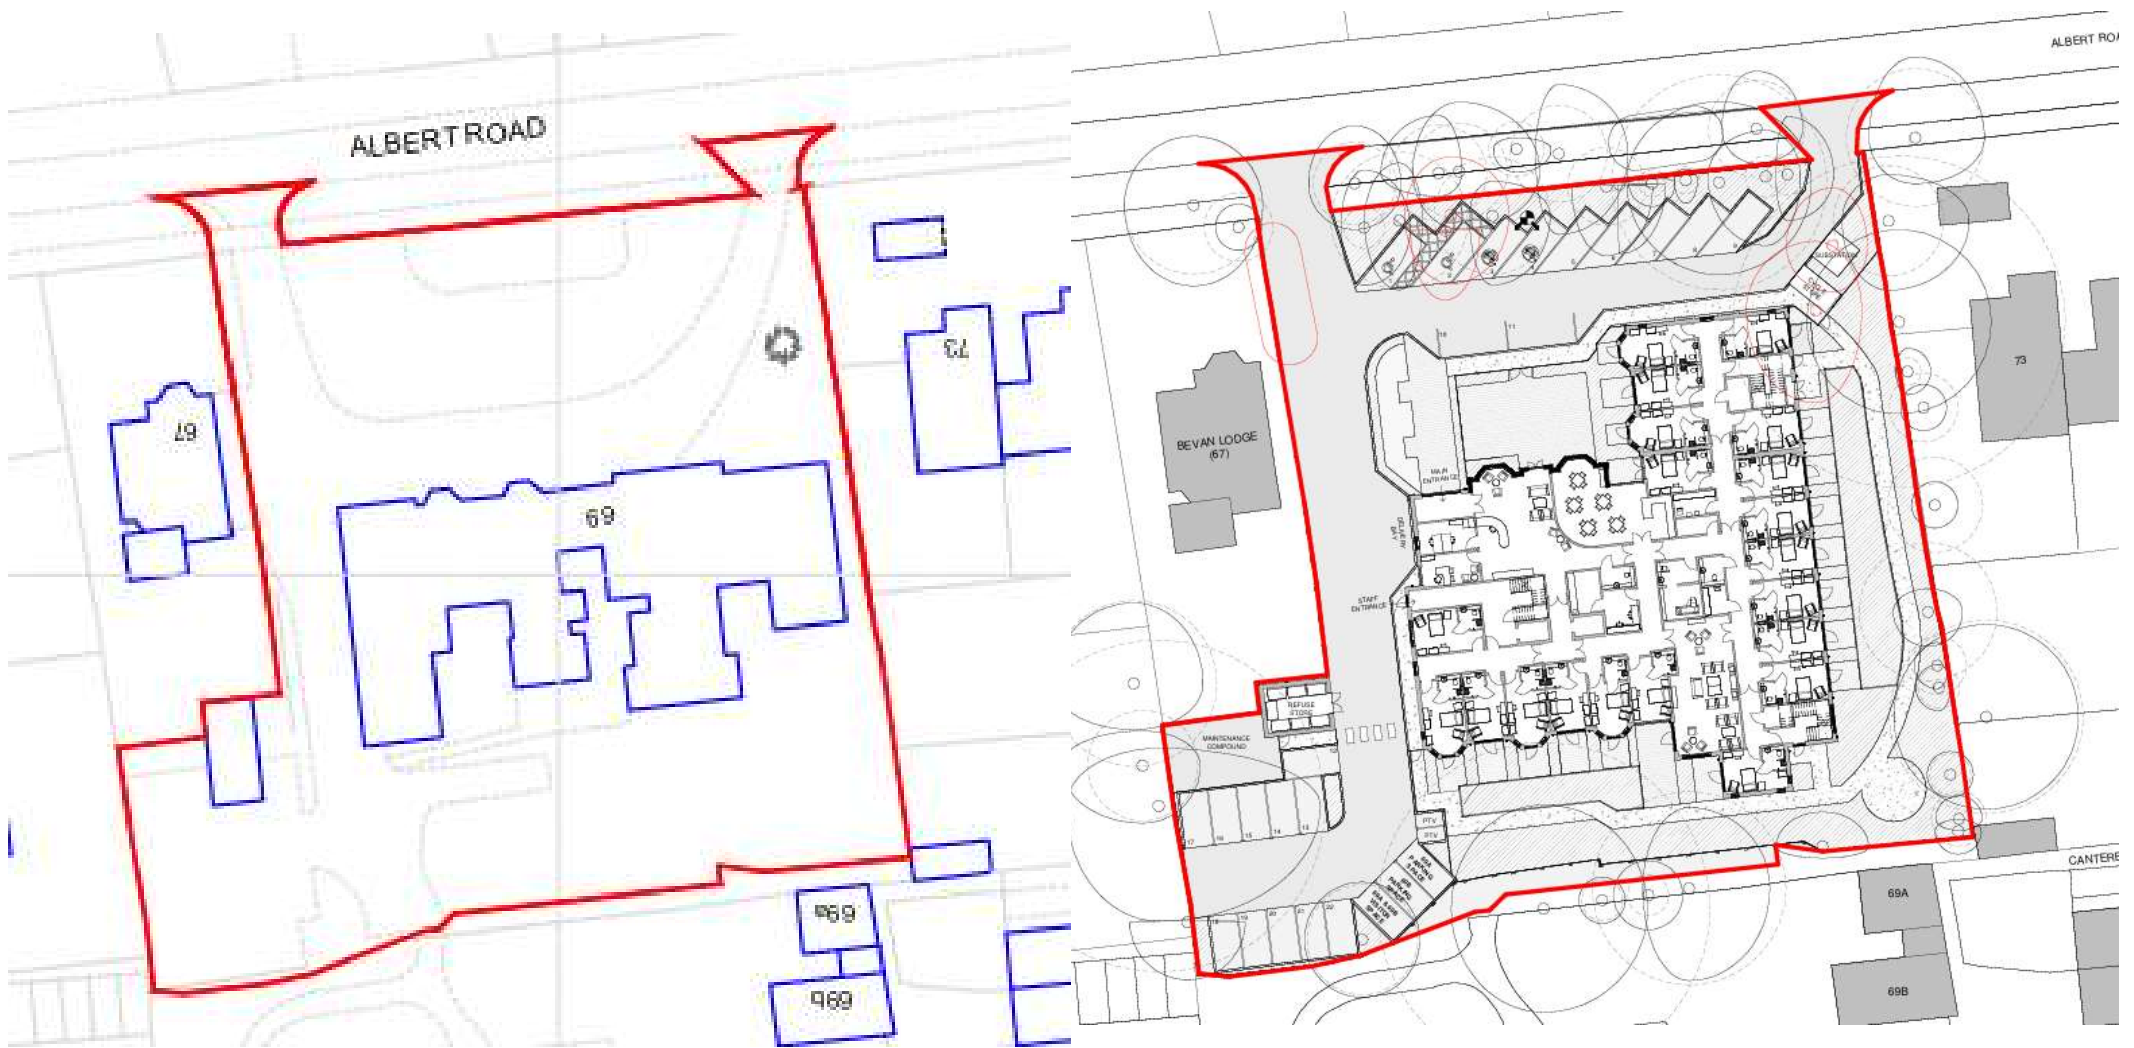





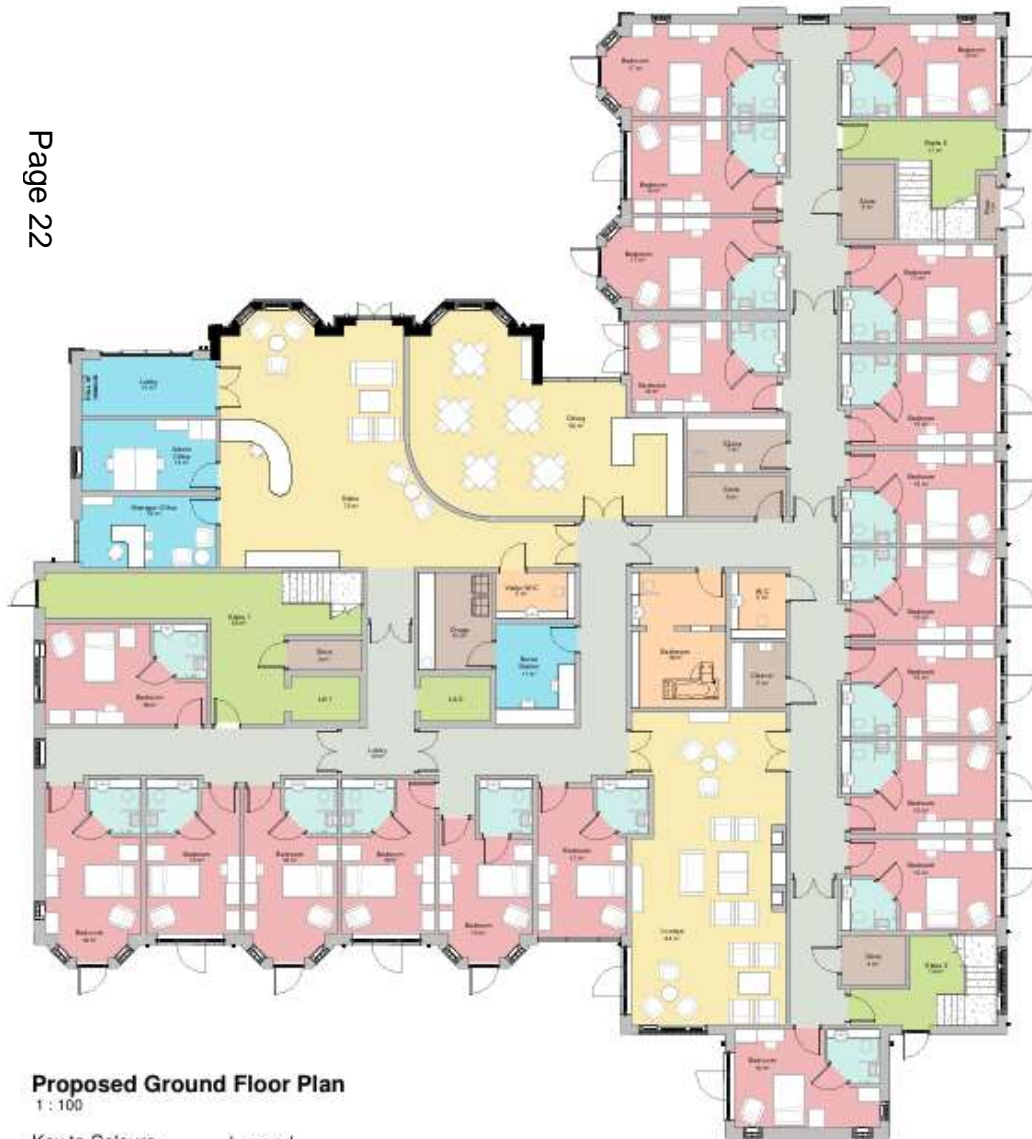

Proposed Ground Floor Plan
1 : 100

Key to Colours

- Ancillary
- Horizontal Circulation
- Resident Bedroom
- Resident Communal Space
- Resident En suite
- Resident Use
- Staff Use
- Vertical Circulation

Legend

- Existing wall retained
refer to drawings E02 to E05
- Proposed walls



Proposed First Floor Plan
1 : 100

Key to Colours

- Ancillary
- Horizontal Circulation
- Resident Bedroom
- Resident Communal Space
- Resident En suite
- Resident Use
- Staff Use
- Vertical Circulation

Legend

- Existing wall retained
refer to drawings E01 to E05
- Proposed walls




Proposed Second Floor Plan

1 : 100

Key to Colours

- Ancillary
- Horizontal Circulation
- Resident Bedrooms
- Resident Communal Space
- Resident Ensuite
- Resident Use
- Staff Use
- Vertical Circulation

Page 23

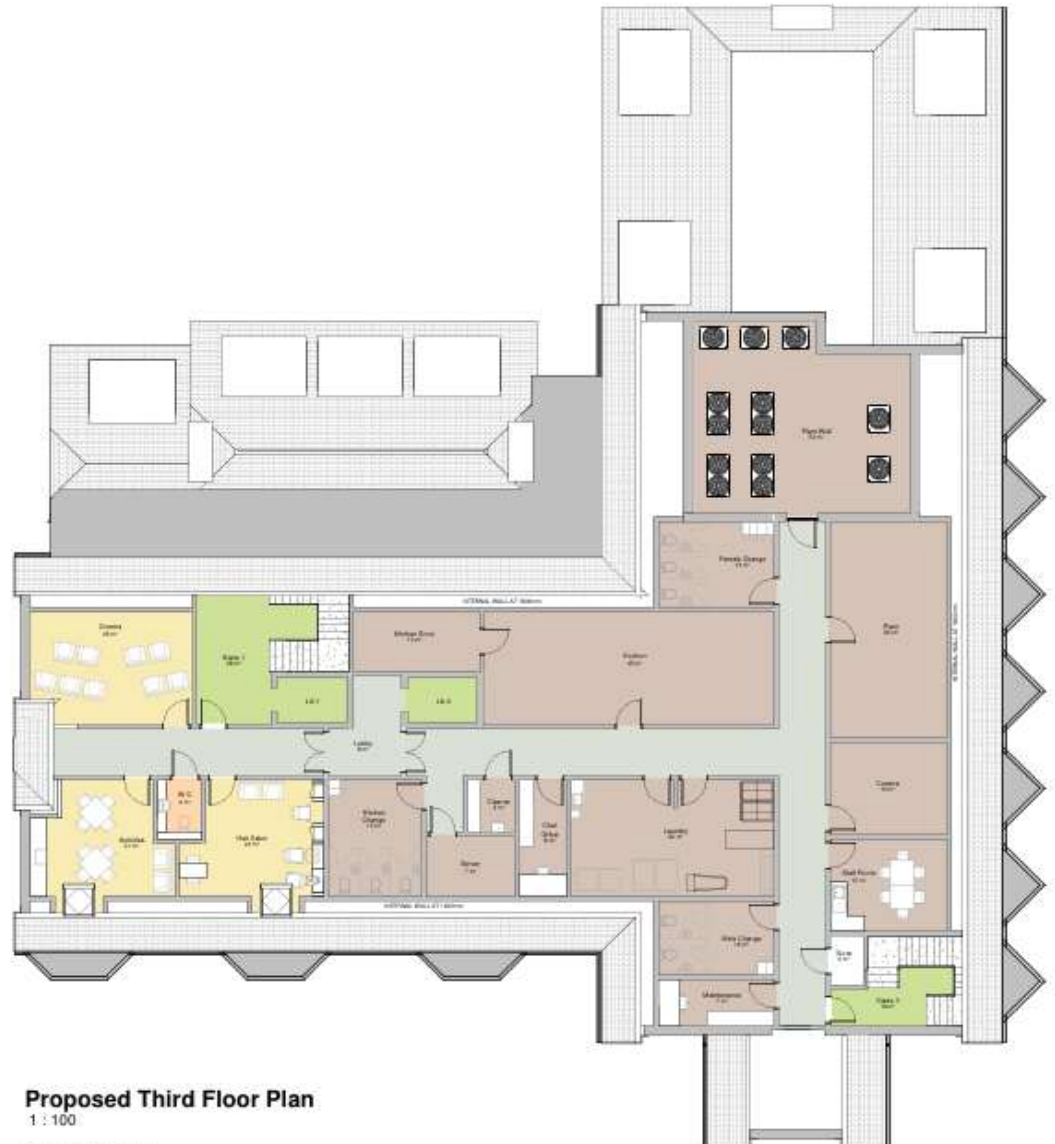

Proposed Third Floor Plan

1 : 100

Key to Colours

- Ancillary
- Horizontal Circulation
- Resident Communal Space
- Resident Use
- Vertical Circulation



Proposed North Elevation
1 : 100



Proposed South Elevation
1 : 100



Proposed East Elevation
1 : 100



Proposed West Elevation
1 : 100





Development Management Committee

15th April 2026