

Public Document Pack

PRESENTATION SLIDES

DEVELOPMENT MANAGEMENT COMMITTEE - WEDNESDAY, 15TH JULY, 2026

The following presentation slides were used at the Development Management Committee meeting.

This page is intentionally left blank

Development Management Committee


15th July 2026

Development Management Committee

Item (viii) 26/00211/REVPP


1 North Close, Aldershot, GU12 4HA

ArcGIS Web Map

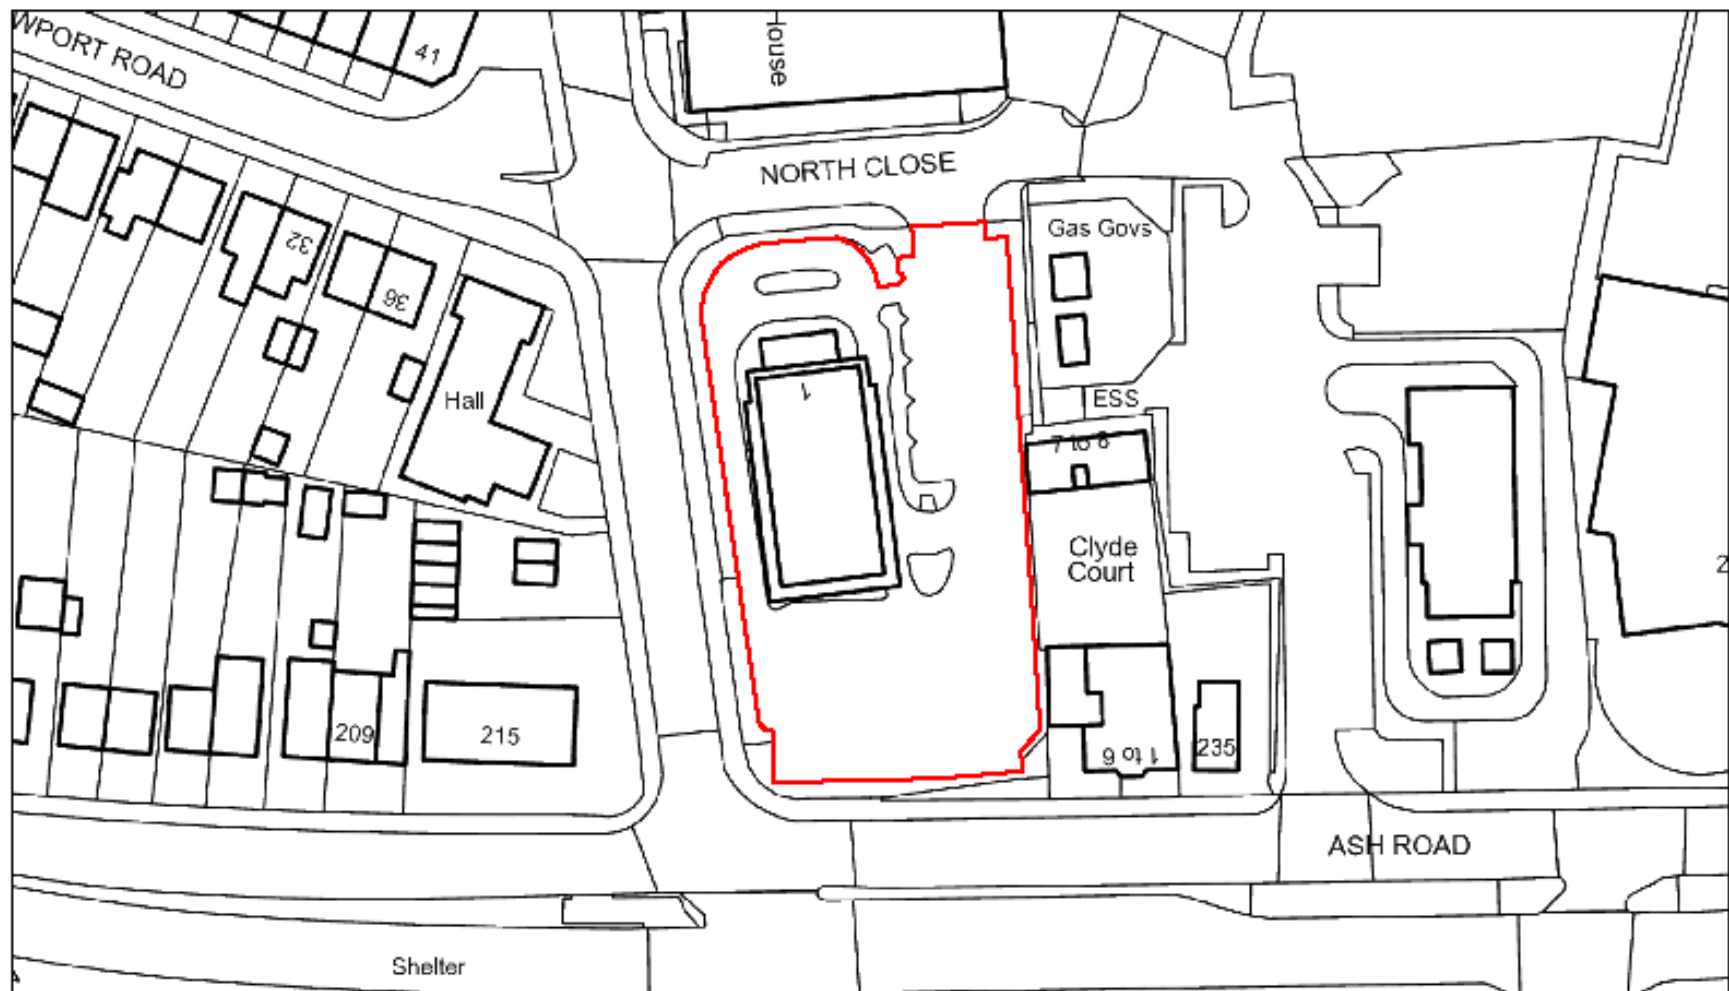



5/10/2025, 10:14:16 AM

Page 33
Building
Planning Application
Buildings
<all other values>

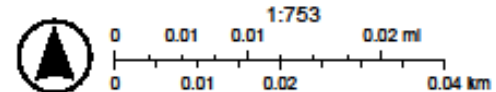

© Crown copyright and database rights 2024 Ordnance Survey AC0000549961

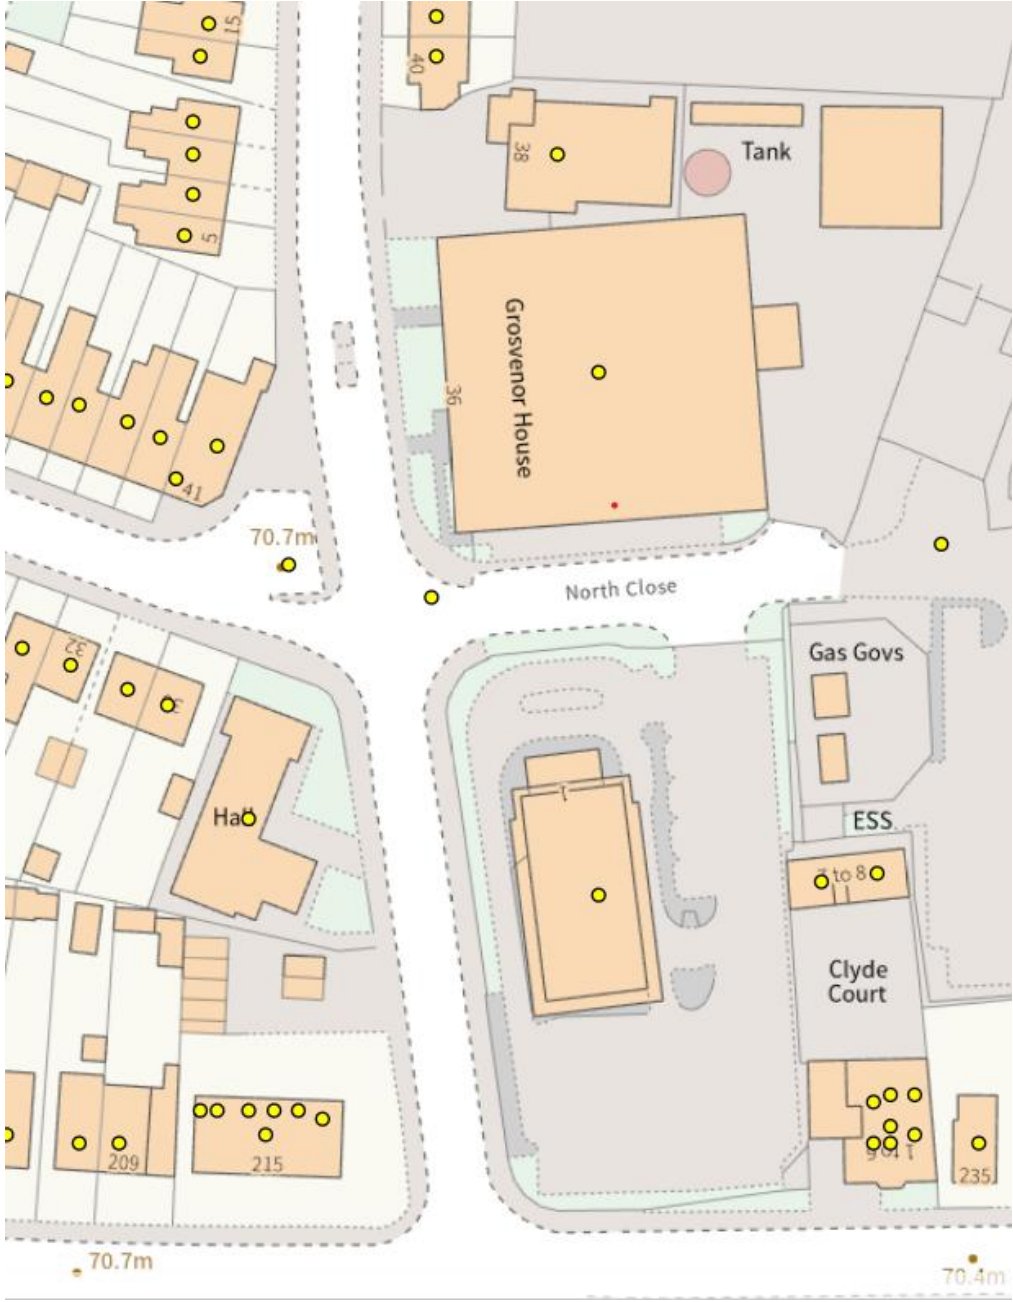

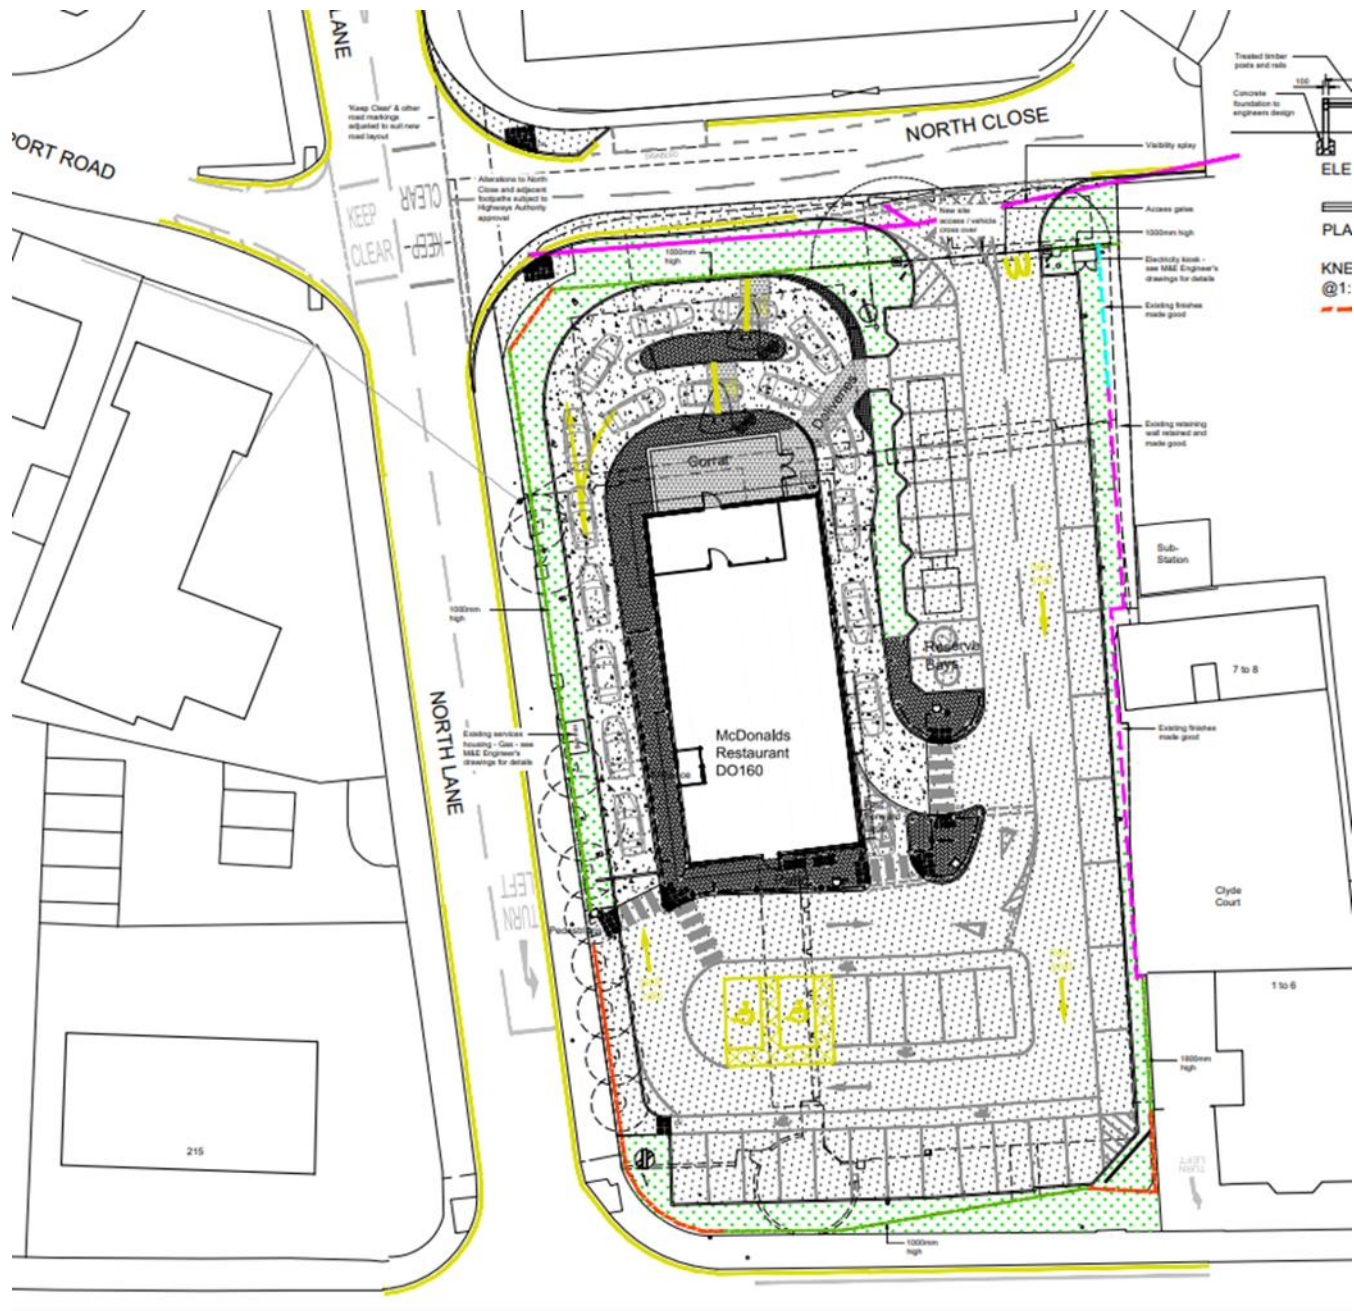




Development Management Committee

Item (ix) 26/00333/RBCRG3

Kings Moat Car Park Westmead Farnborough

Store

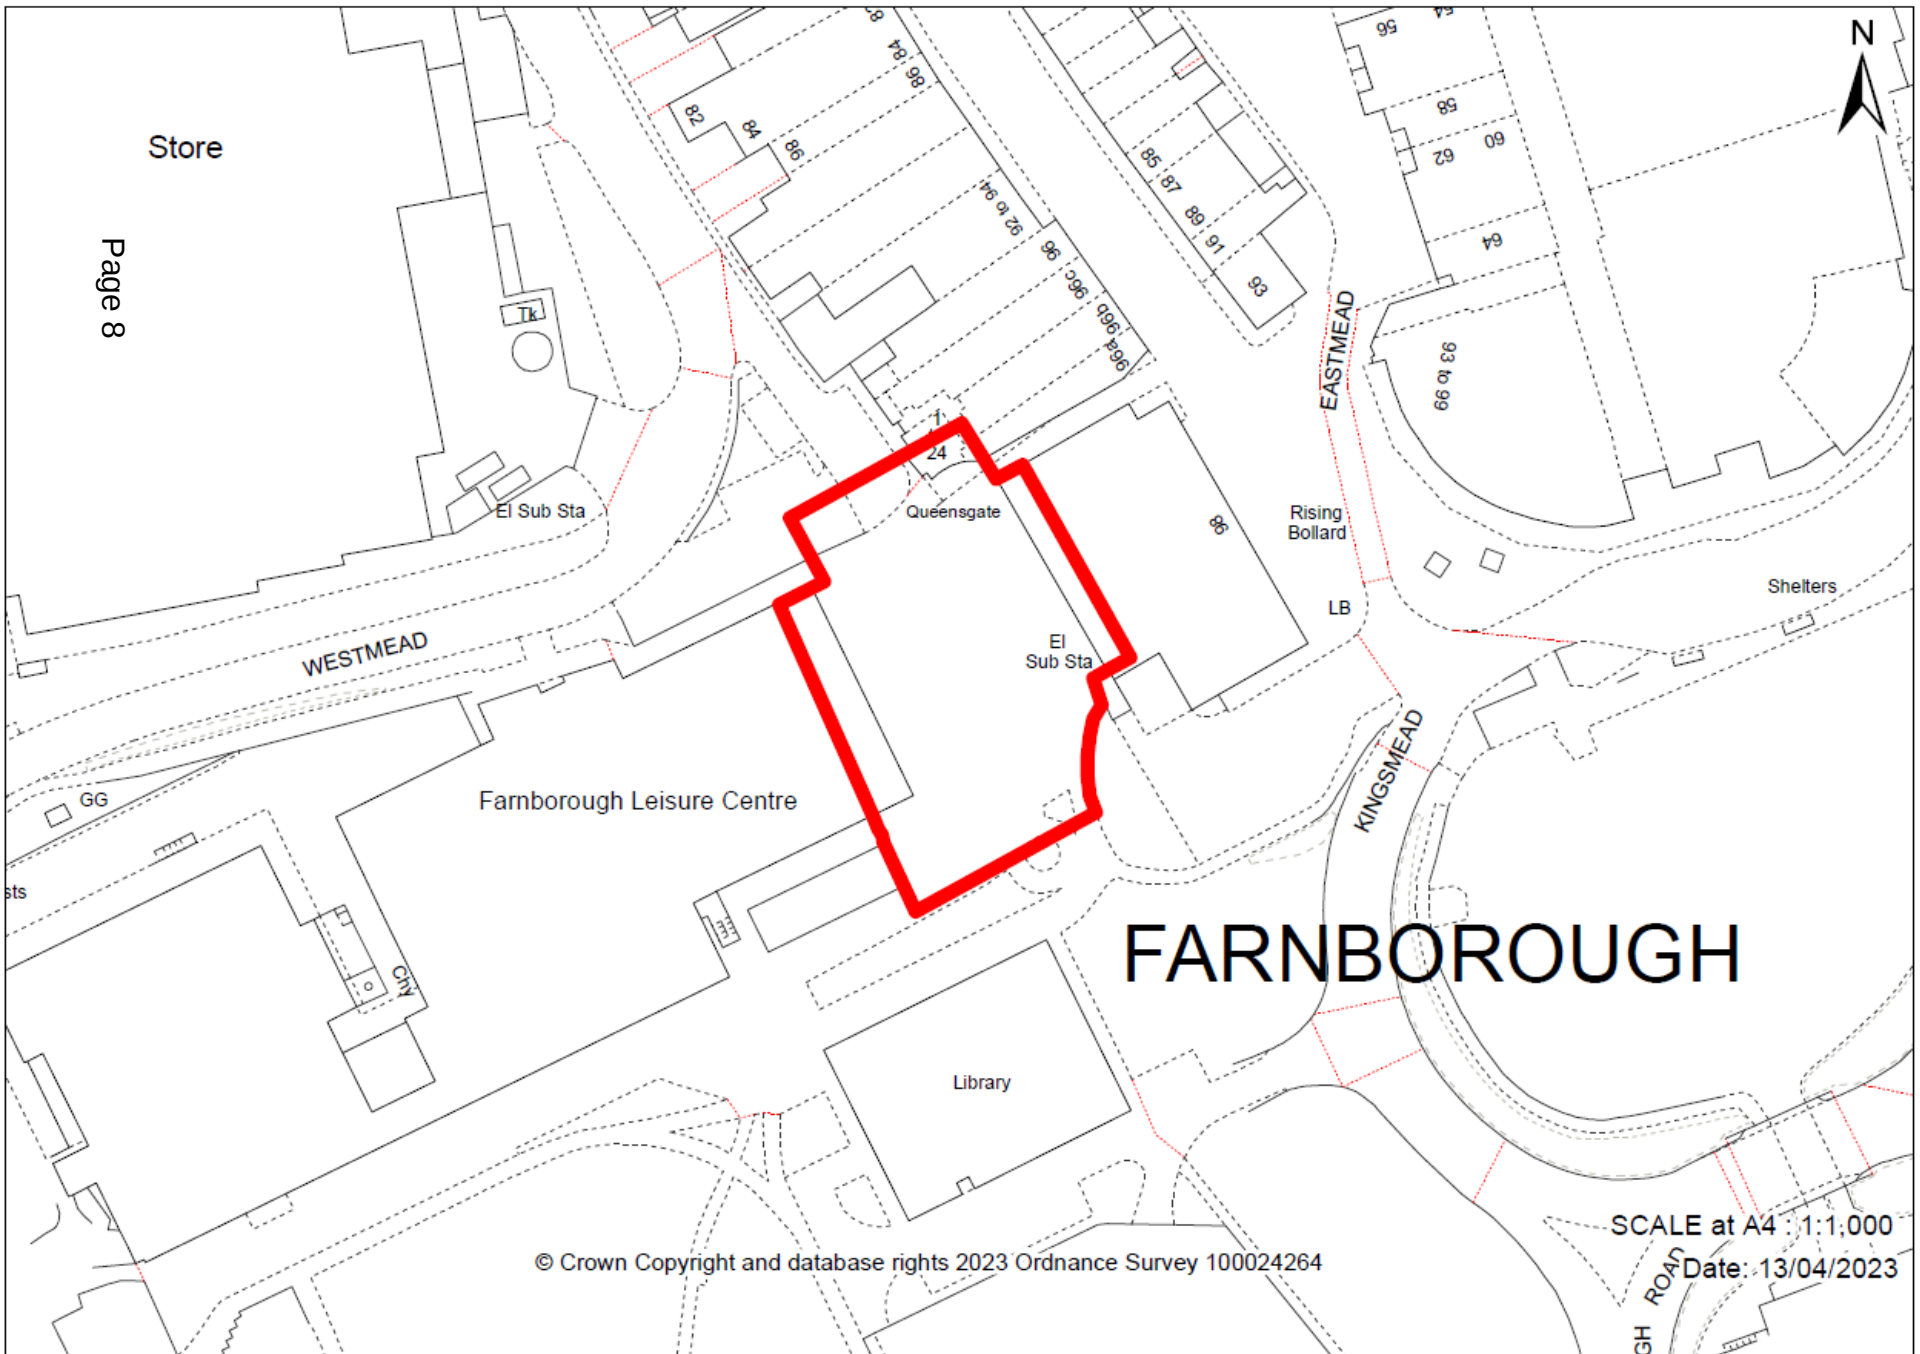

© Crown Copyright and database rights 2023 Ordnance Survey 100024264

SCALE at A4 : 1:1,000

Date: 13/04/2023



1
to
24

Rising—
Bollard

LB

KEY

DB Disabled Bay



Hatching



At Any Time' valuing restrictions



Emergency Exit, Pedestrian Route

NOTES

1) Do not scale from this drawing.

2) All dimensions are shown in metres unless shown otherwise.

isure Centre

KINGSMEAD

Site					
Area					
Reference	Surrey Test Cell Development, at LUAC Basing				
Document	Surrey Test Cell Development, app				
Location	Council Office Farnborough Road Farnborough Hampshire GU14 7JJ				
Project title	Kingsmoat Car Park				
Document title	Parking Layout DWG				
Date	Drawn By	Checkd By	Project No	Drawing No	
Feb 2017	JM	NP	44	1100	
Author/Issue				Revised	
KMoatDP_17					





Development Management Committee

15th July 2026

This page is intentionally left blank