


# **Development Management Committee**

**14<sup>th</sup> September 2022**

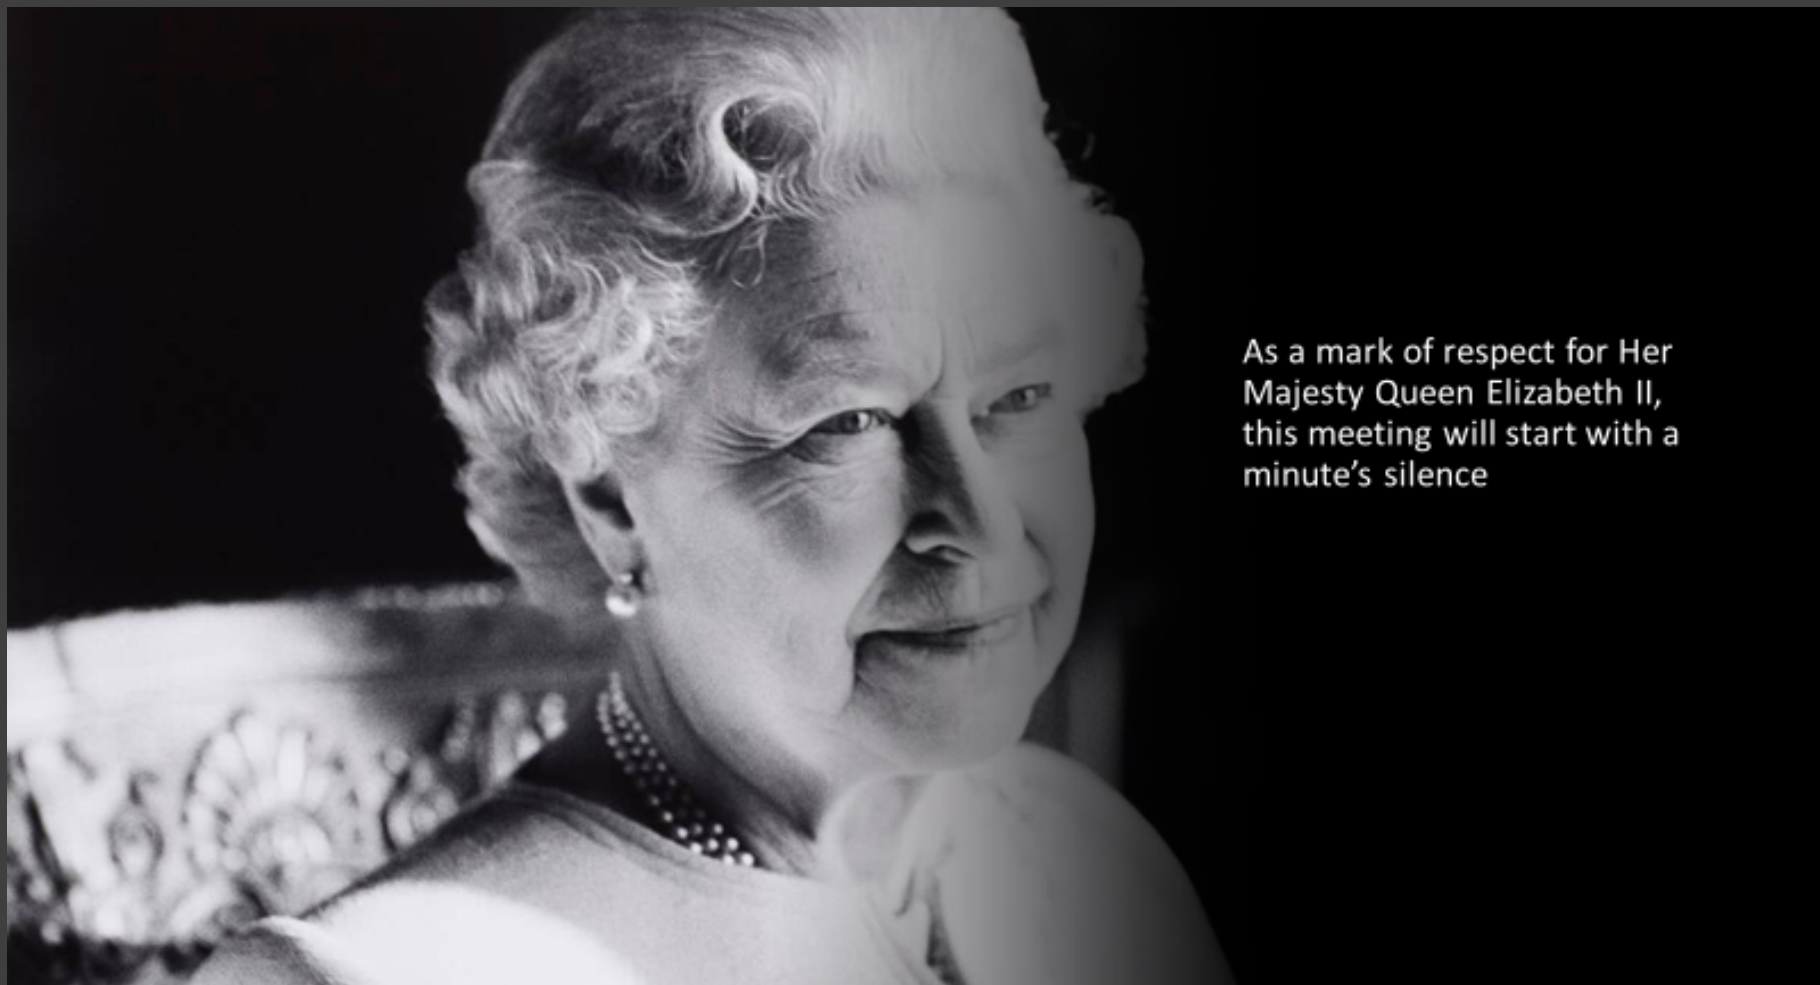

As a mark of respect for Her Majesty Queen Elizabeth II, this meeting will start with a minute's silence

# **Development Management Committee**

**22/00402/FULPP**

**Land between Nos.244 and 242  
Farnborough Road**



ward 6



1 to 6  
Ward Court

Car Park

248

1

246  
244

LB

Surgery  
2

242

3

7

El Sub Sta

El  
Sub Sta

Max  
House

SCALE at A4 : 1:500

Date: 05/09/2022


© Crown Copyright and database rights 2021 Ordnance Survey 100024264




1. All dimensions are not finished sizes
2. Do not scale from planing purposes
3. The Contractor is setting out, corner
4. Any discrepancies Architectural One



Proposed Front Elevation  
Scale 1:50

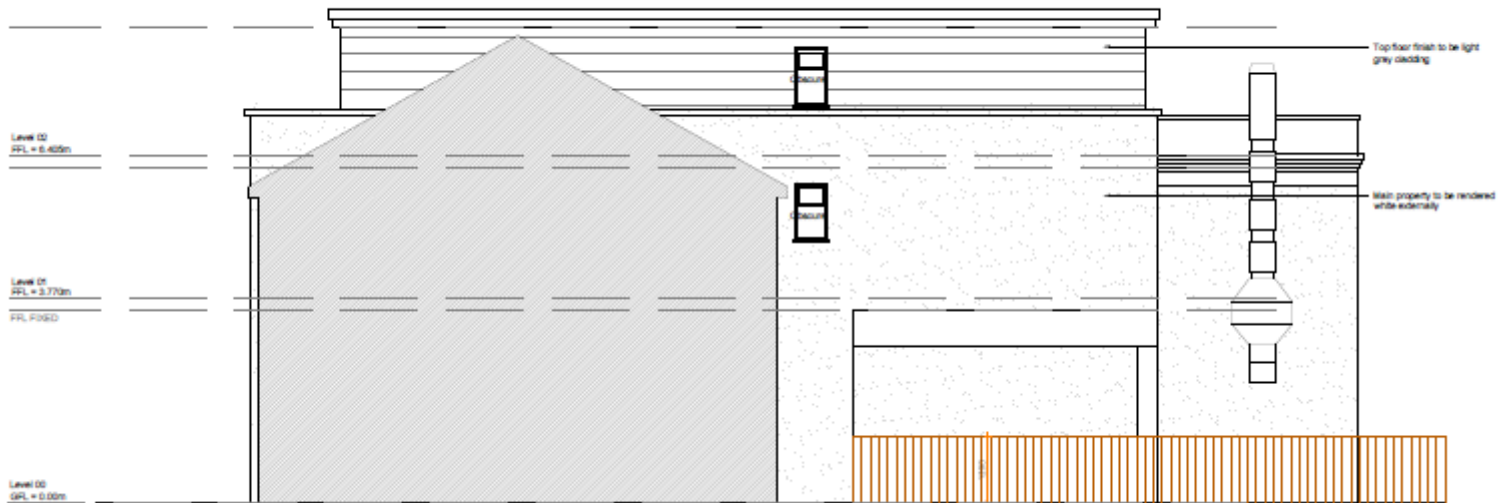

**South  
side**

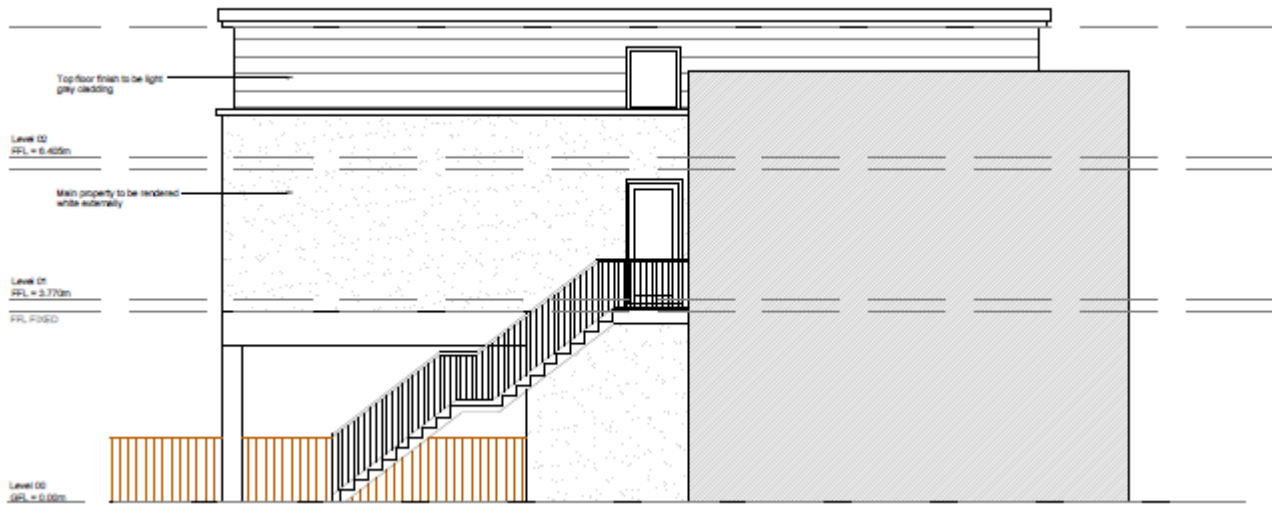

**North  
side**



Proposed Rear Elevation  
Scale 1:50

0  
+40
















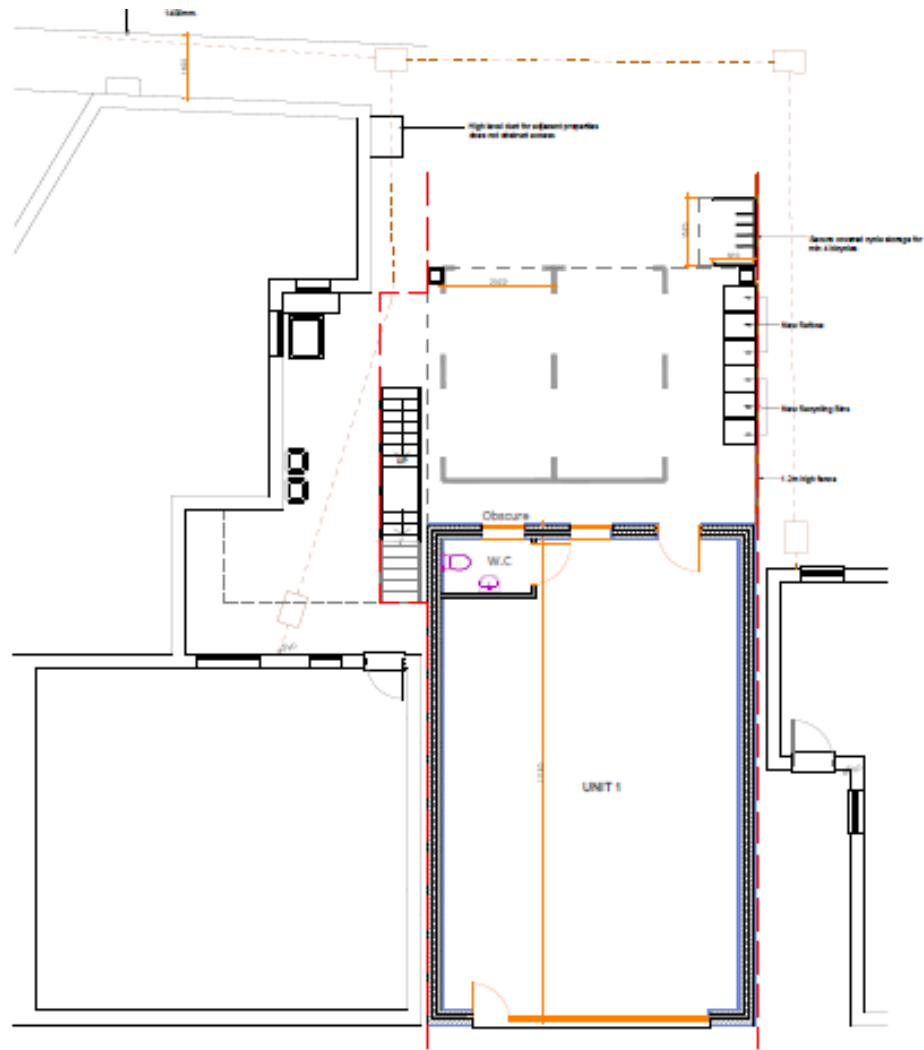

Proposed Ground Floor Plan  
 Suite 102

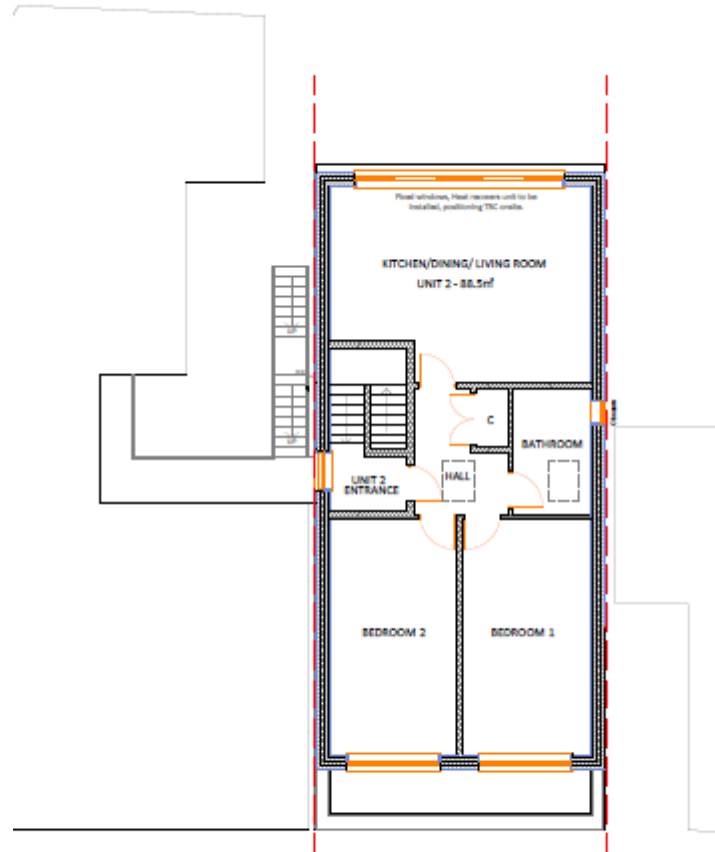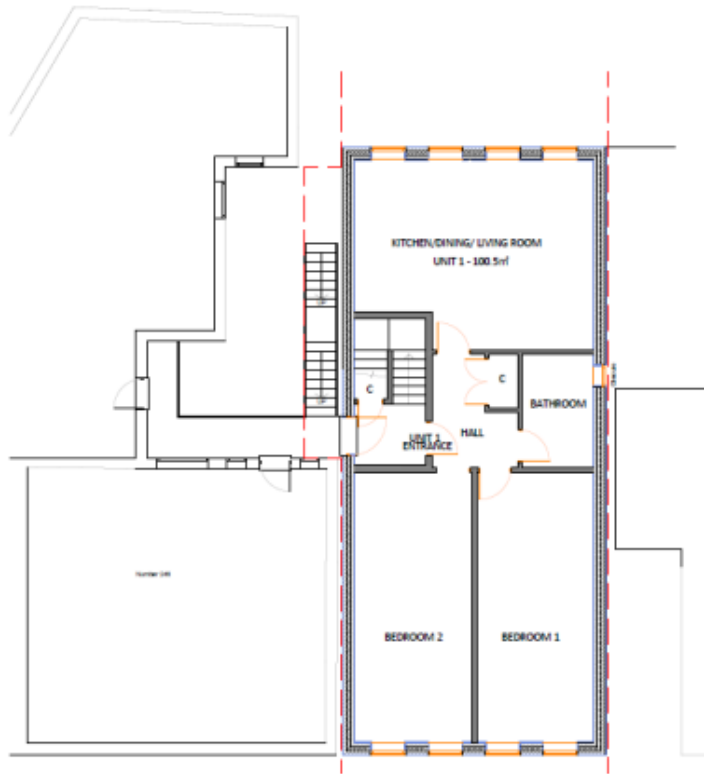

Proposed Second Floor Plan  
 Rule 130

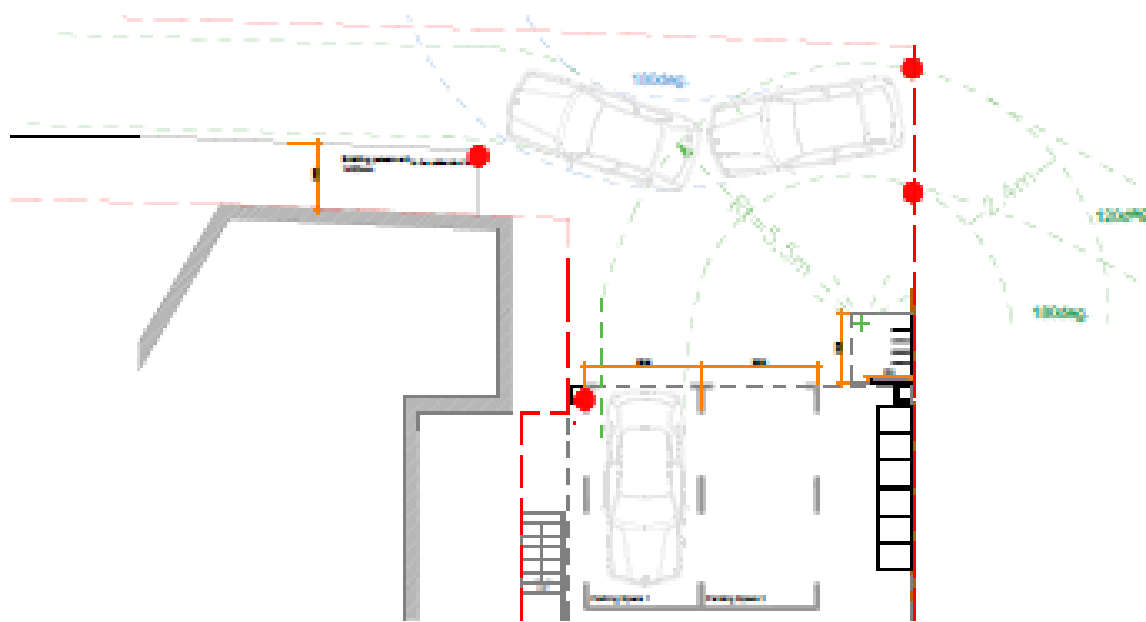


Diagram illustrating the layout of the garage.

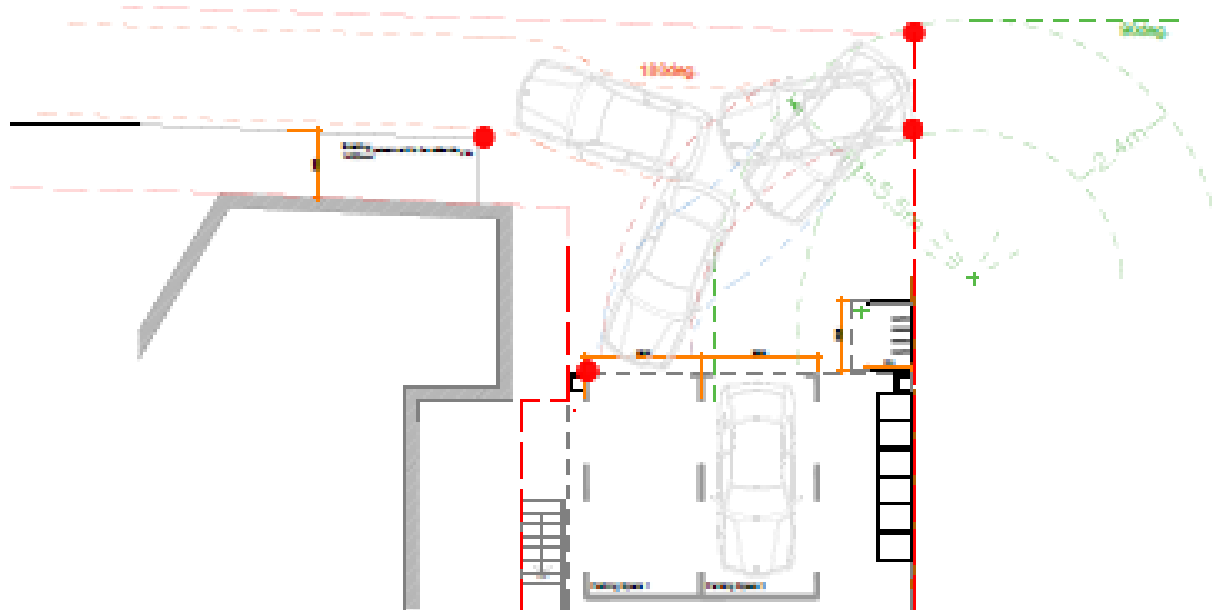


Diagram illustrating the layout of the garage.



OUNDABOUT  
berley A325  
ey  
ons  
Mytchett



# **Development Management Committee**

**14<sup>th</sup> September 2022**