


Development Management Committee

22nd March 2023

Development Management Committee

Item 4: 23/00019/FULPP

Hippodrome House, Birchett Road,
Aldershot

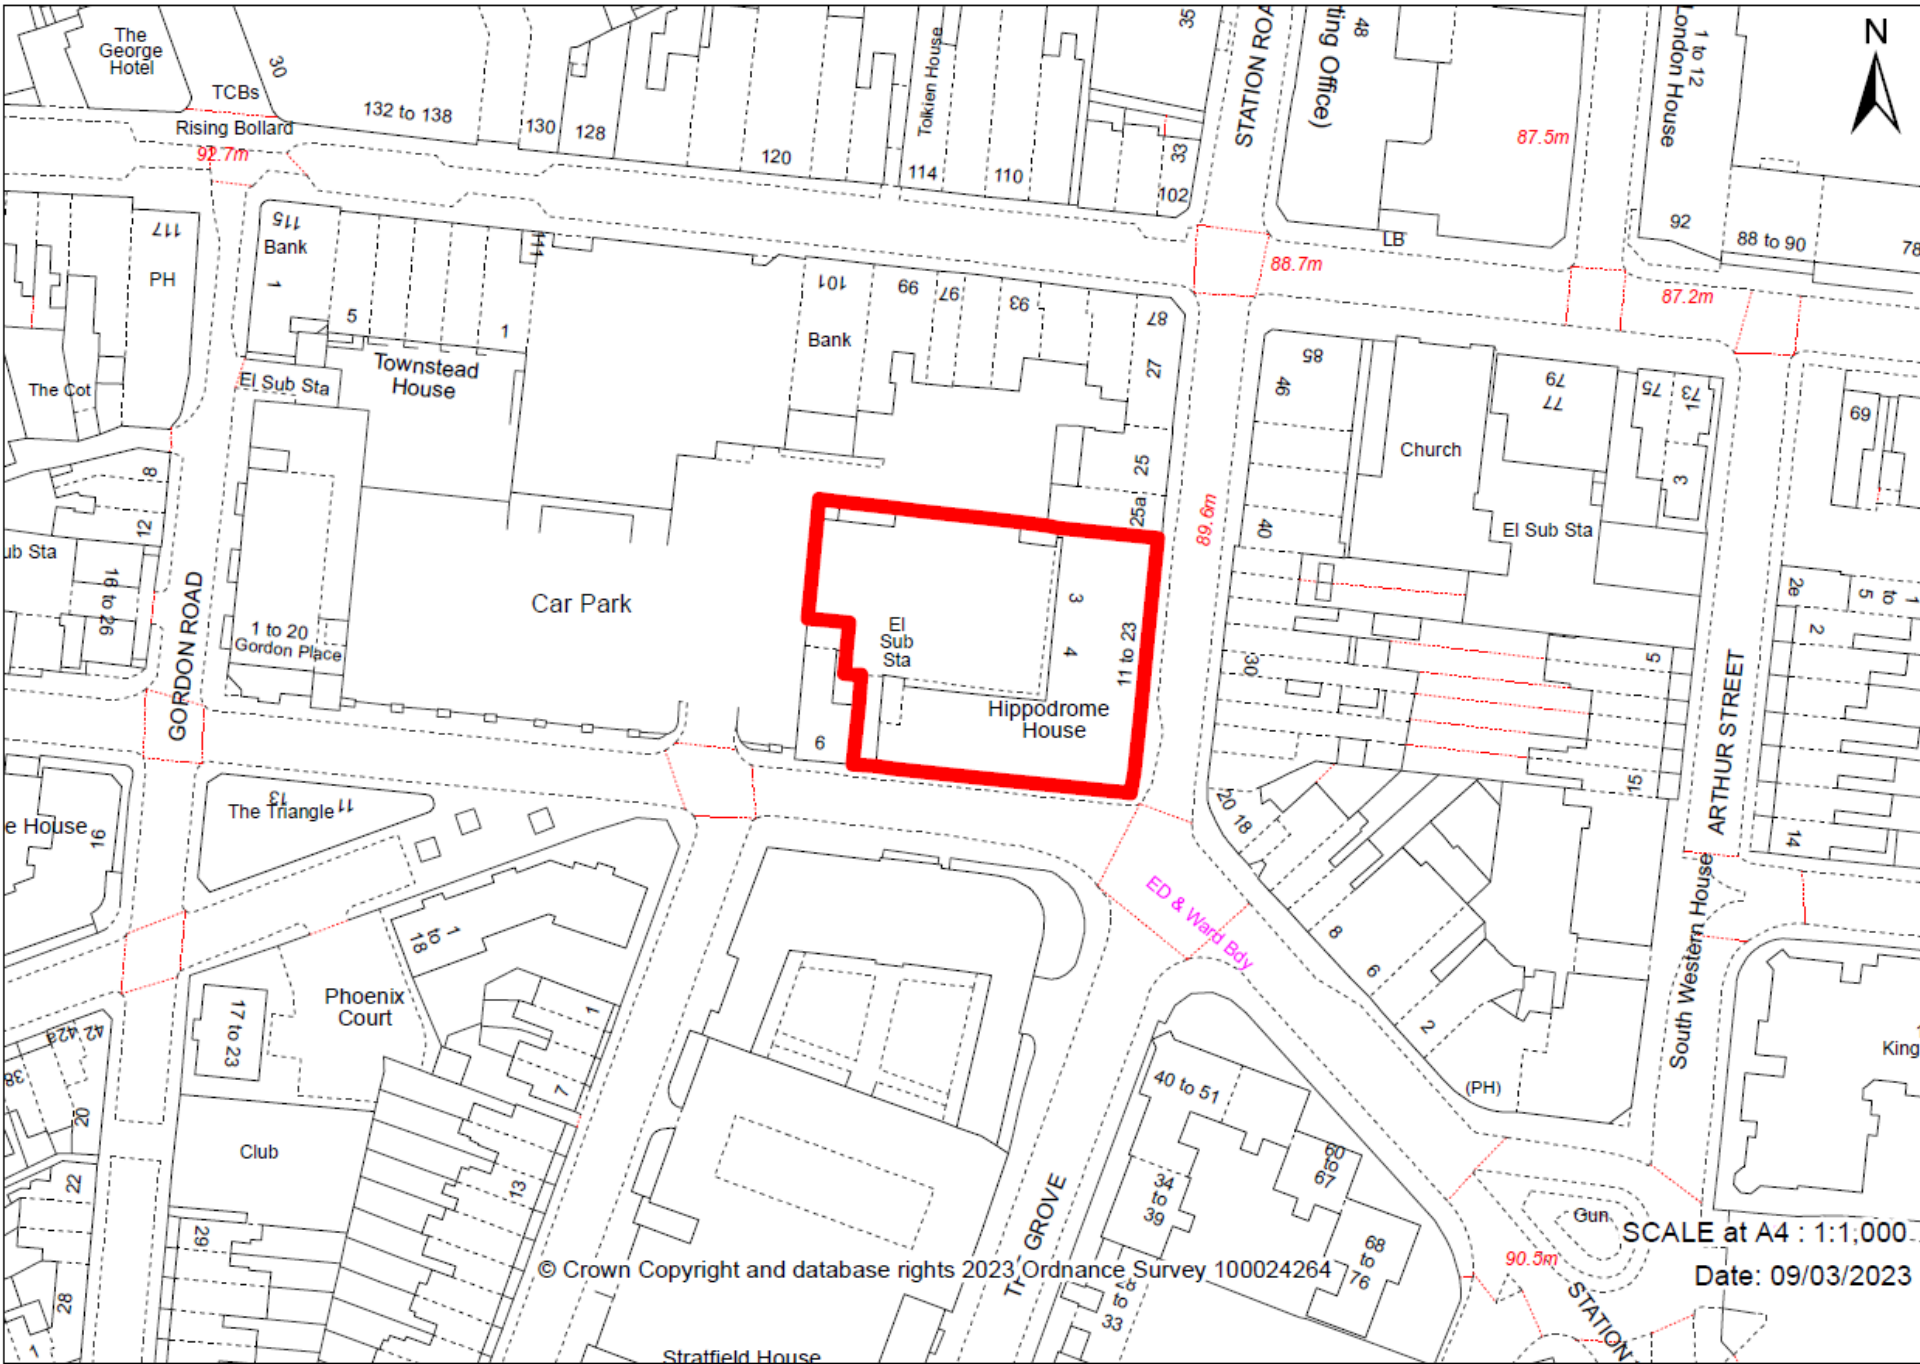

© Crown Copyright and database rights 2023 Ordnance Survey 100024264

SCALE at A4 : 1:1,000

Date: 09/03/2023



SCALE at A4: 1:1,000

Date: 09/03/2023

© Crown Copyright and database rights 2023 Ordnance Survey 100024264














N (REAR) ELEVATION

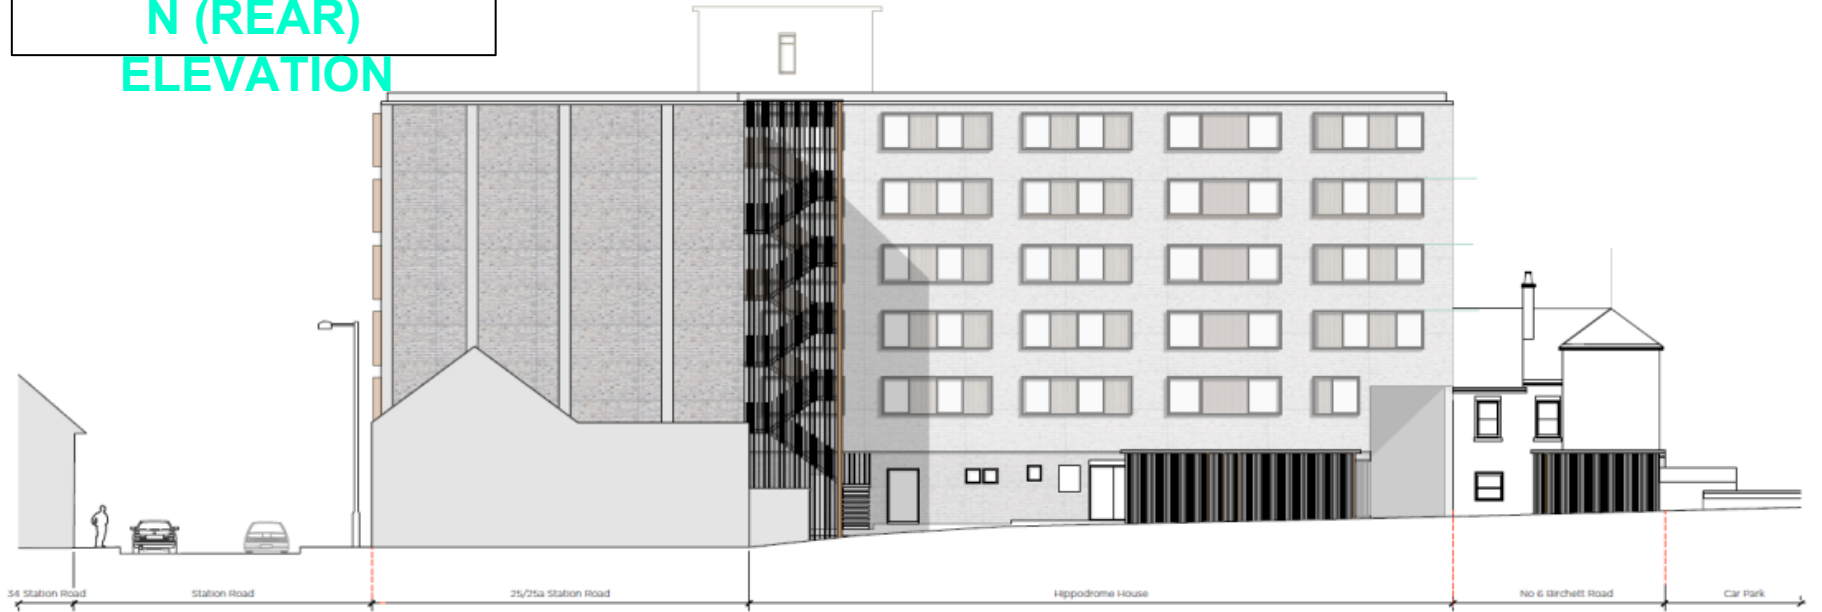

1 Proposed North Elevation
Scale 1:100

BIRCHETT RD ELEVATION



2 Proposed South Elevation
Scale 1:100

STATION RD ELEVATION




1 Proposed Elevation East
Scale 1:500

W (REAR) ELEVATION




2 Proposed Elevation West
Scale 1:500

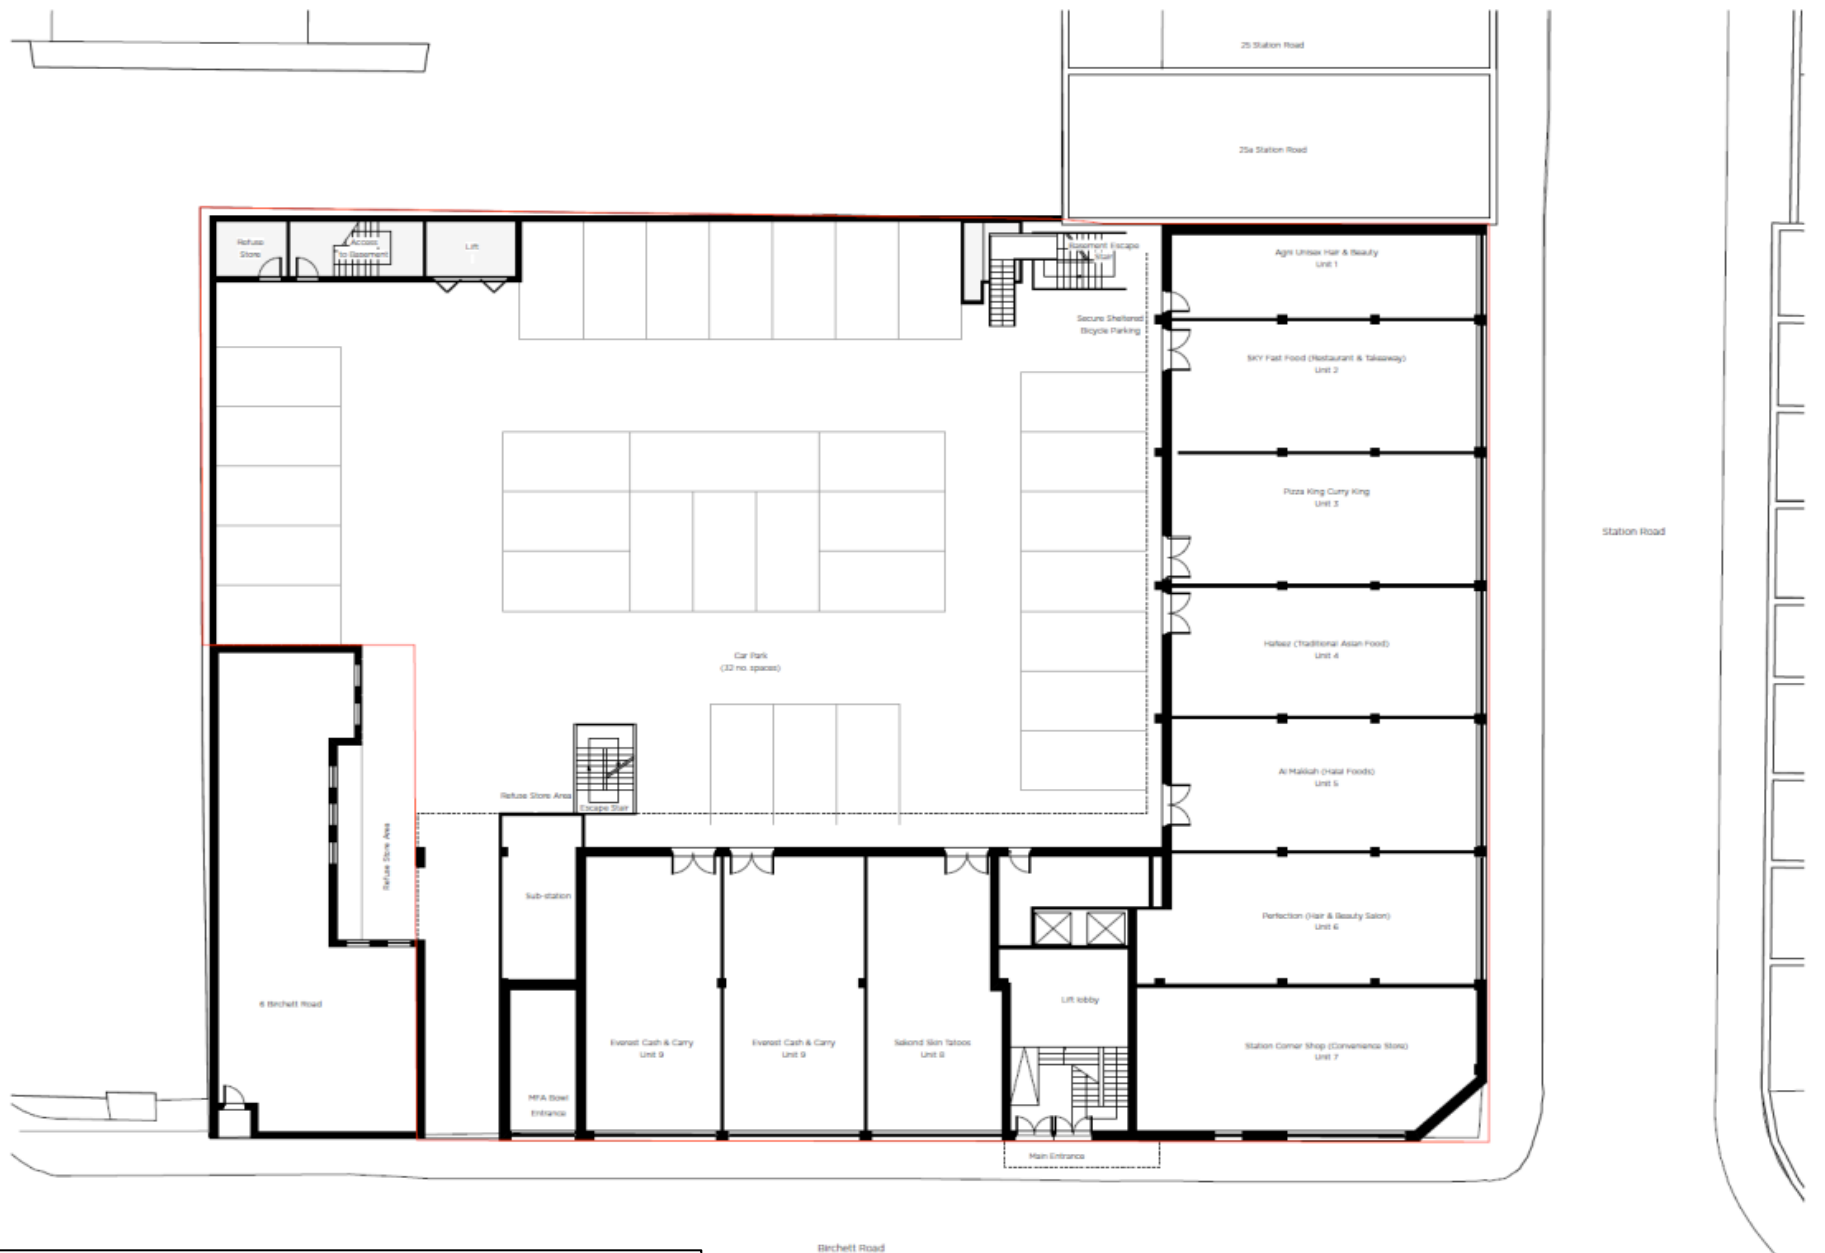

EXISTING GF PLAN

Birchell Road

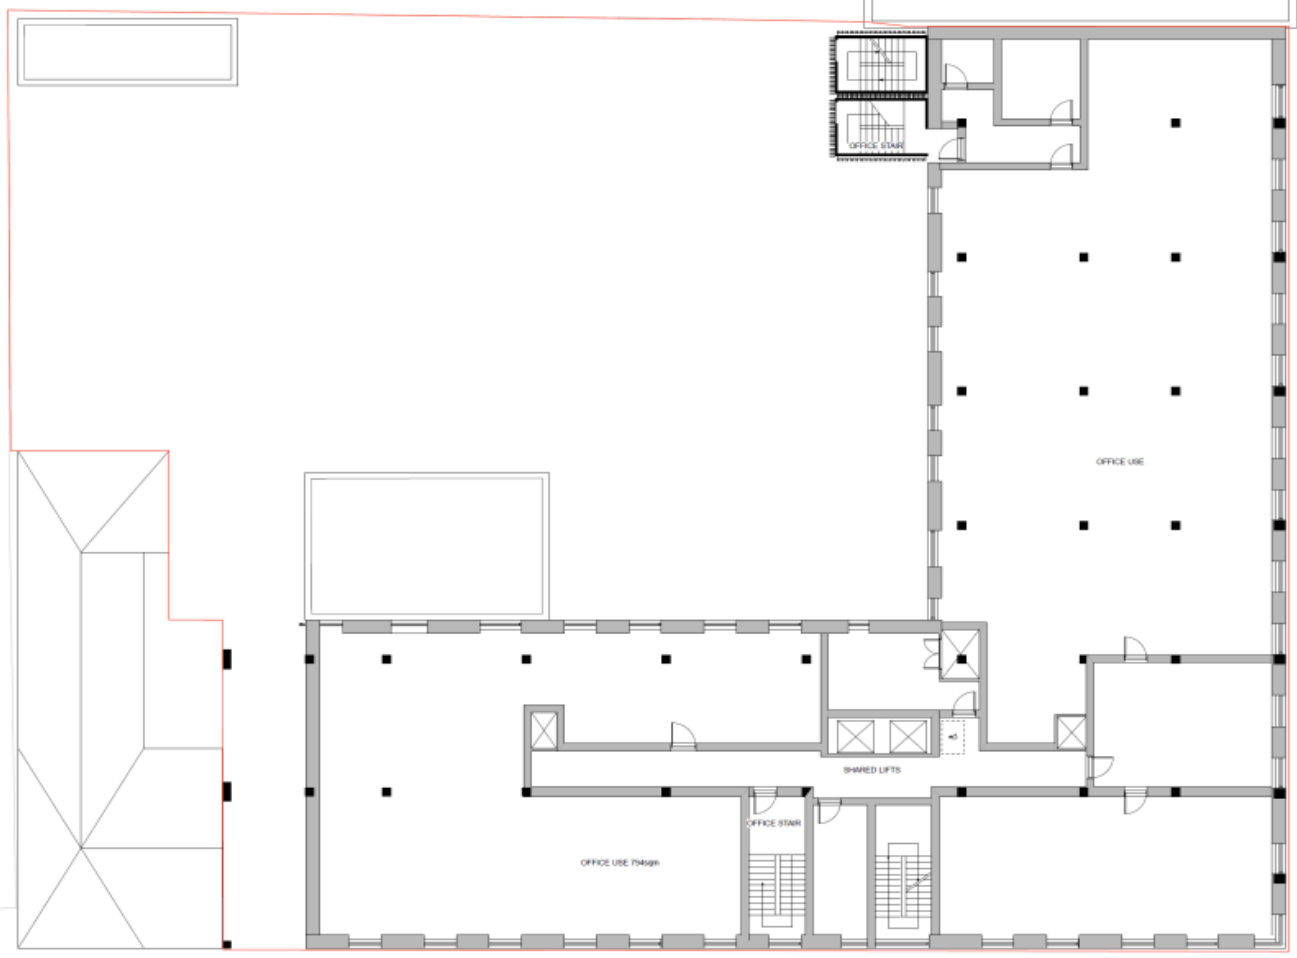

**EXISTING & PROPOSED
FIRST-FLOOR PLAN**




1 Proposed Ground Floor Plan
Scale 1:100


PROPOSED GF PLAN



PROPOSED 2F PLAN

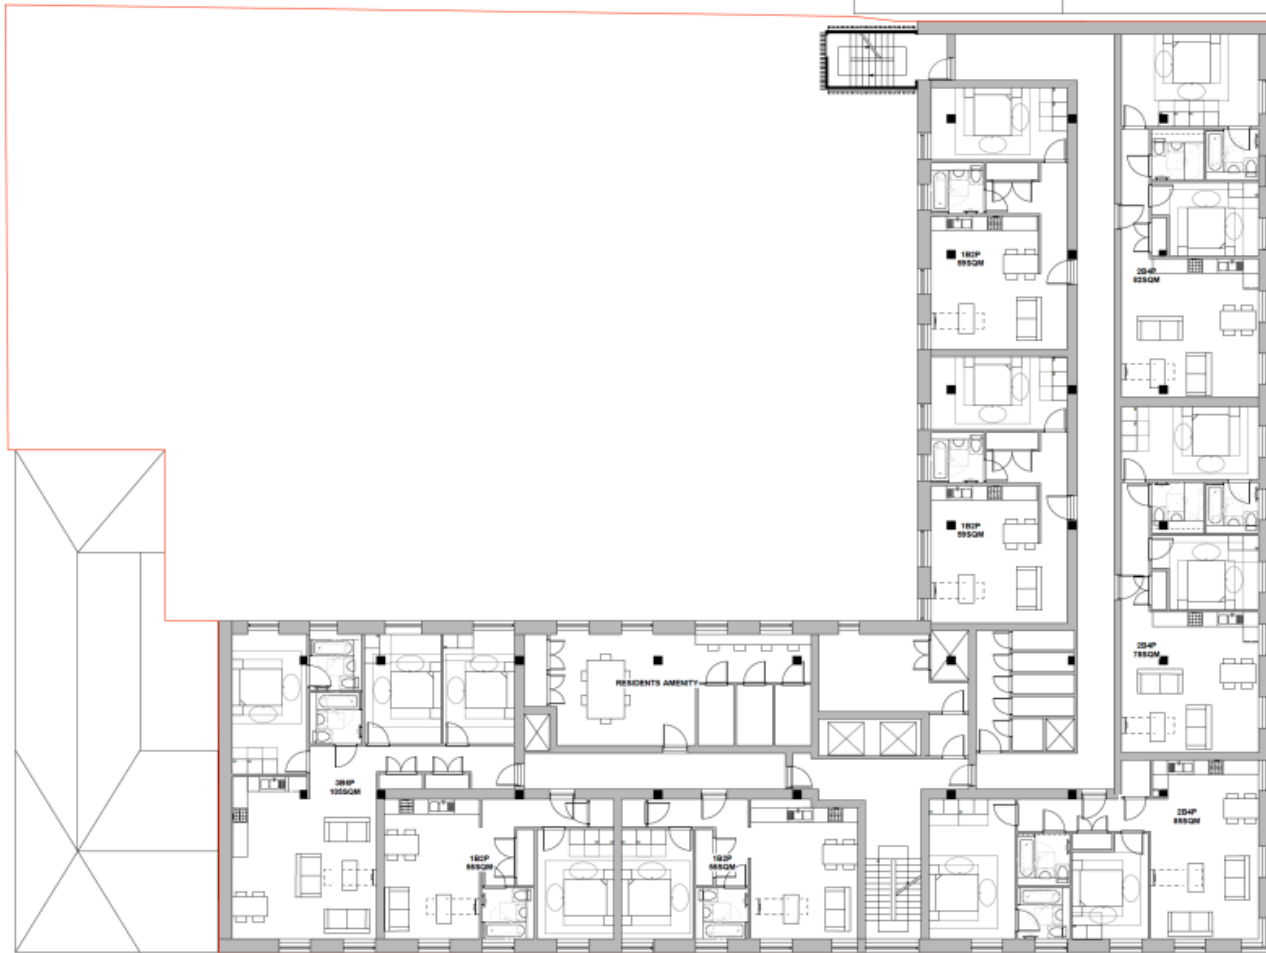


PROPOSED 3F PLAN

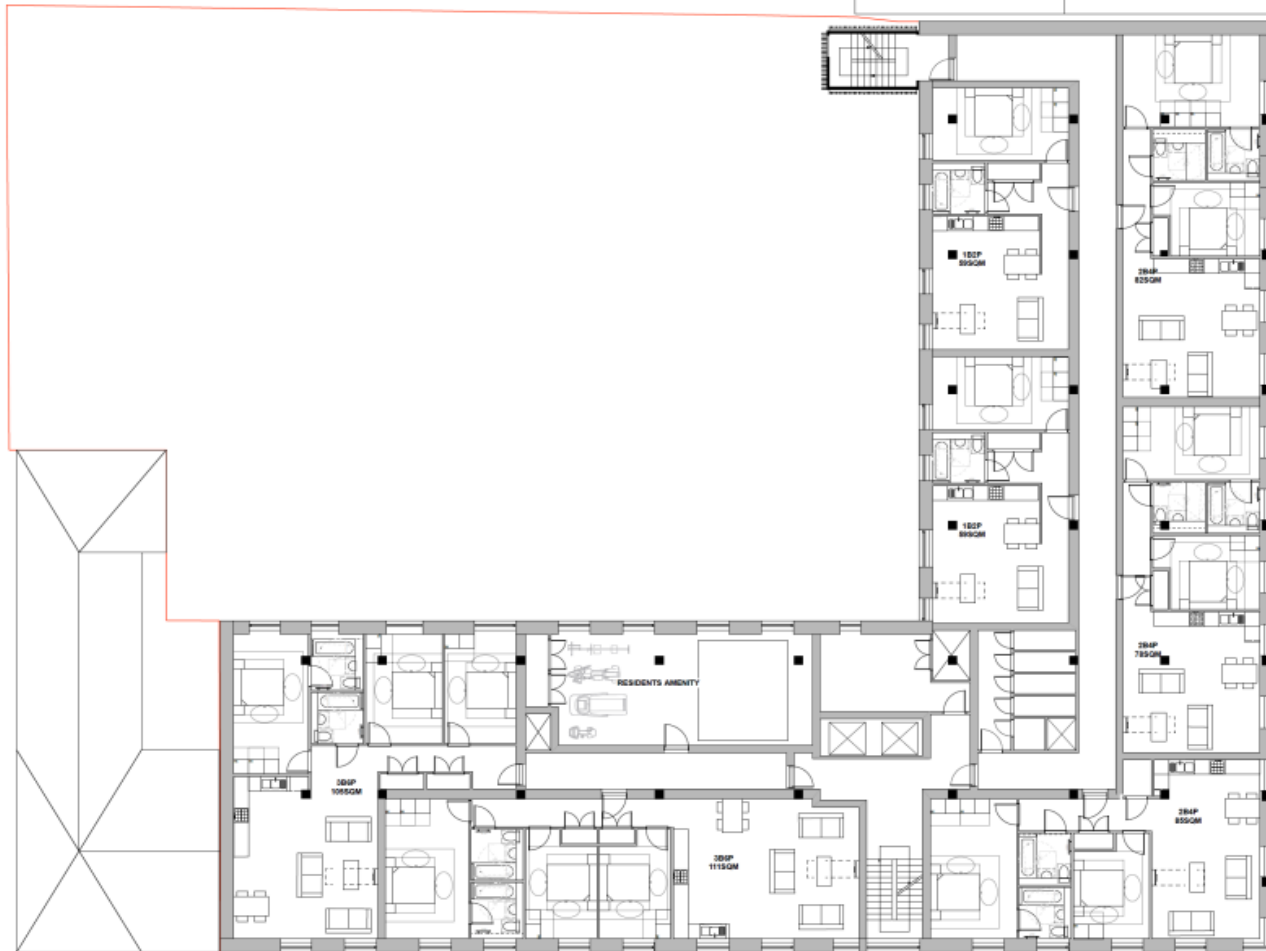

PROPOSED 4F PLAN



PROPOSED 5F PLAN

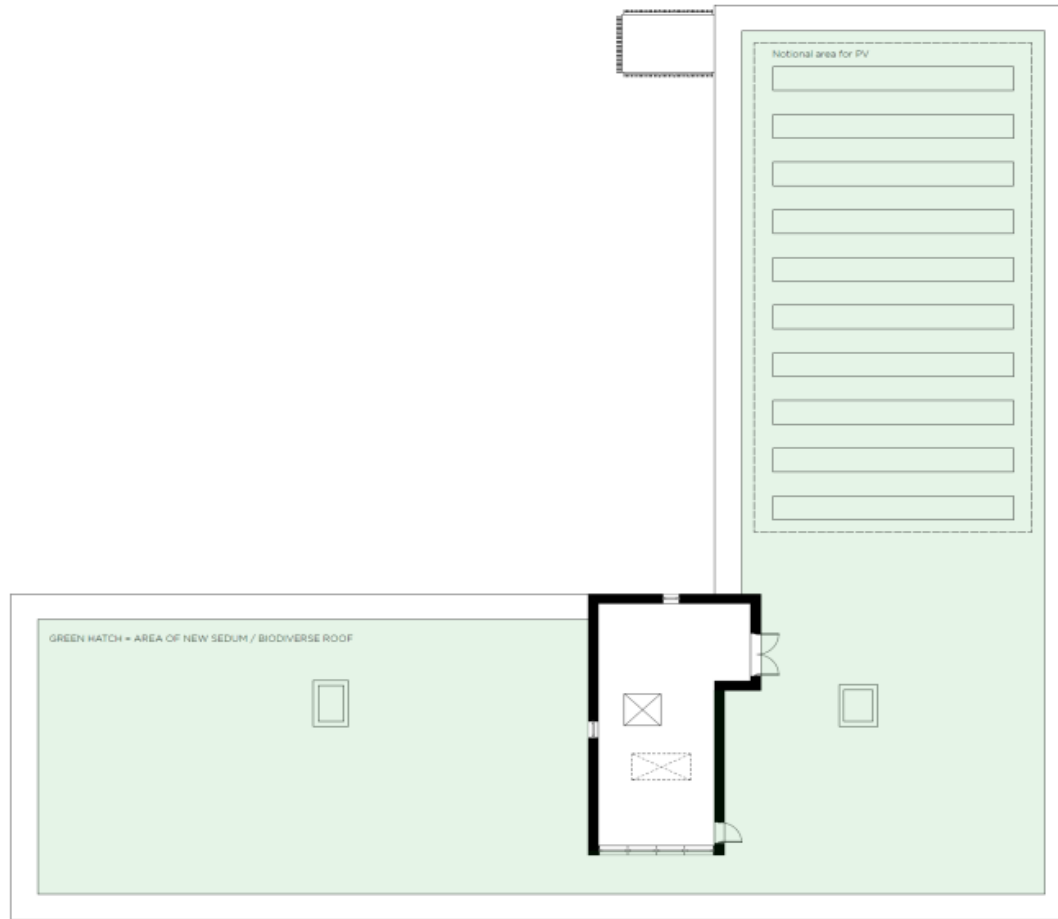


1 Proposed Roof Plan
Scale 1:300

ROOF PLAN WITH GREEN ROOF

Development Management Committee

Item 5: 23/00074/FULPP

20 Cabrol Road, Farnborough

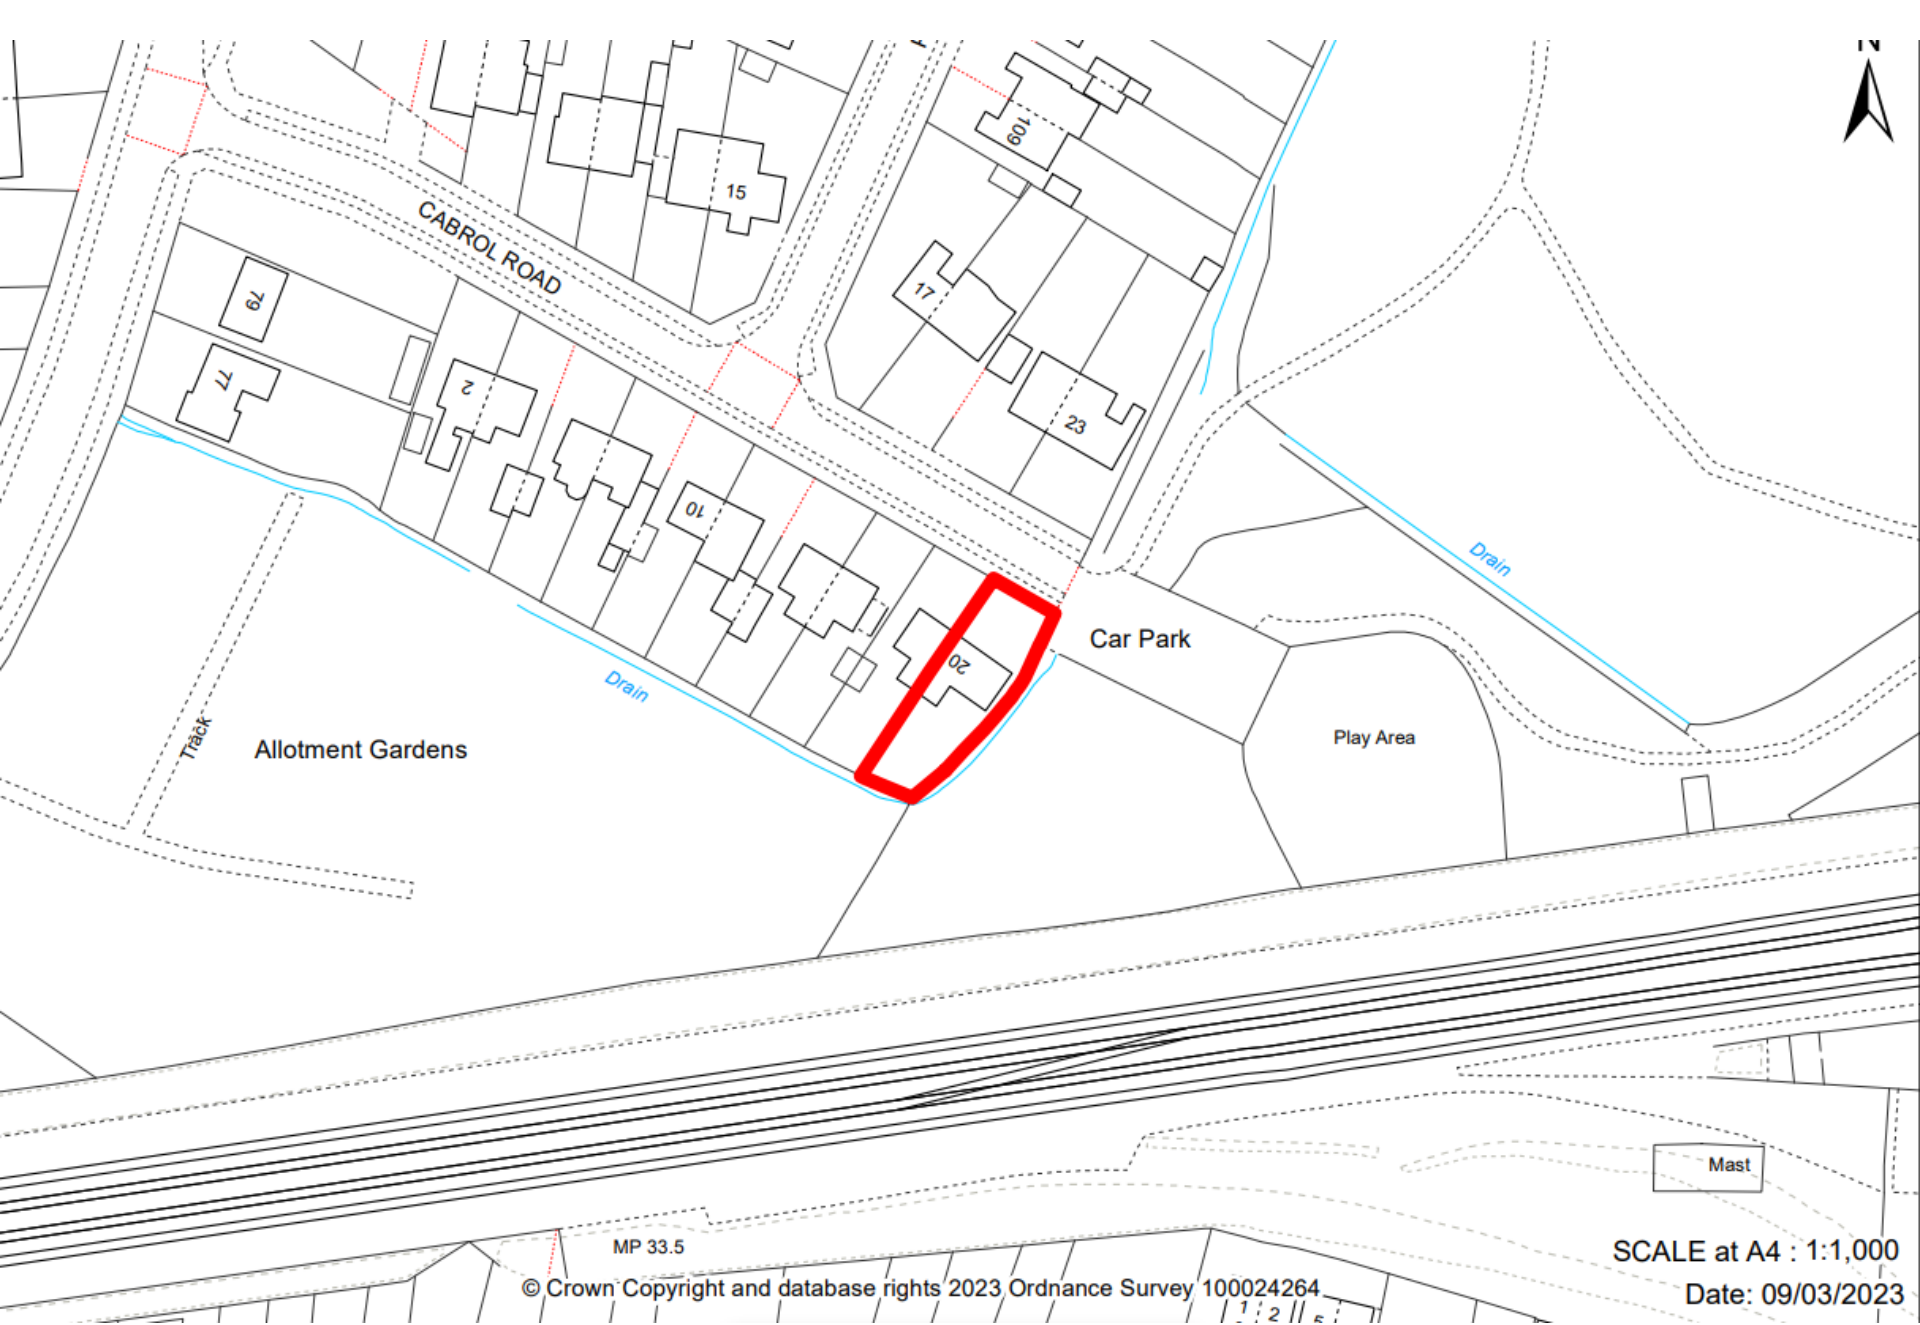

CABROL ROAD

Allotment Gardens

Car Park

Play Area

Mast

MP 33.5

© Crown Copyright and database rights 2023 Ordnance Survey 100024264

SCALE at A4 : 1:1,000

Date: 09/03/2023



CABROL ROAD

Allotment Gardens

Car Park

Play Area



Drain

Drain

Track

Mast


MP 33.5

© Crown Copyright and database rights 2023 Ordnance Survey 100024264

SCALE at A4: 1:1,000


Date: 09/03/2023

20 Cabrol Road, Farnborough, GU14 8NY

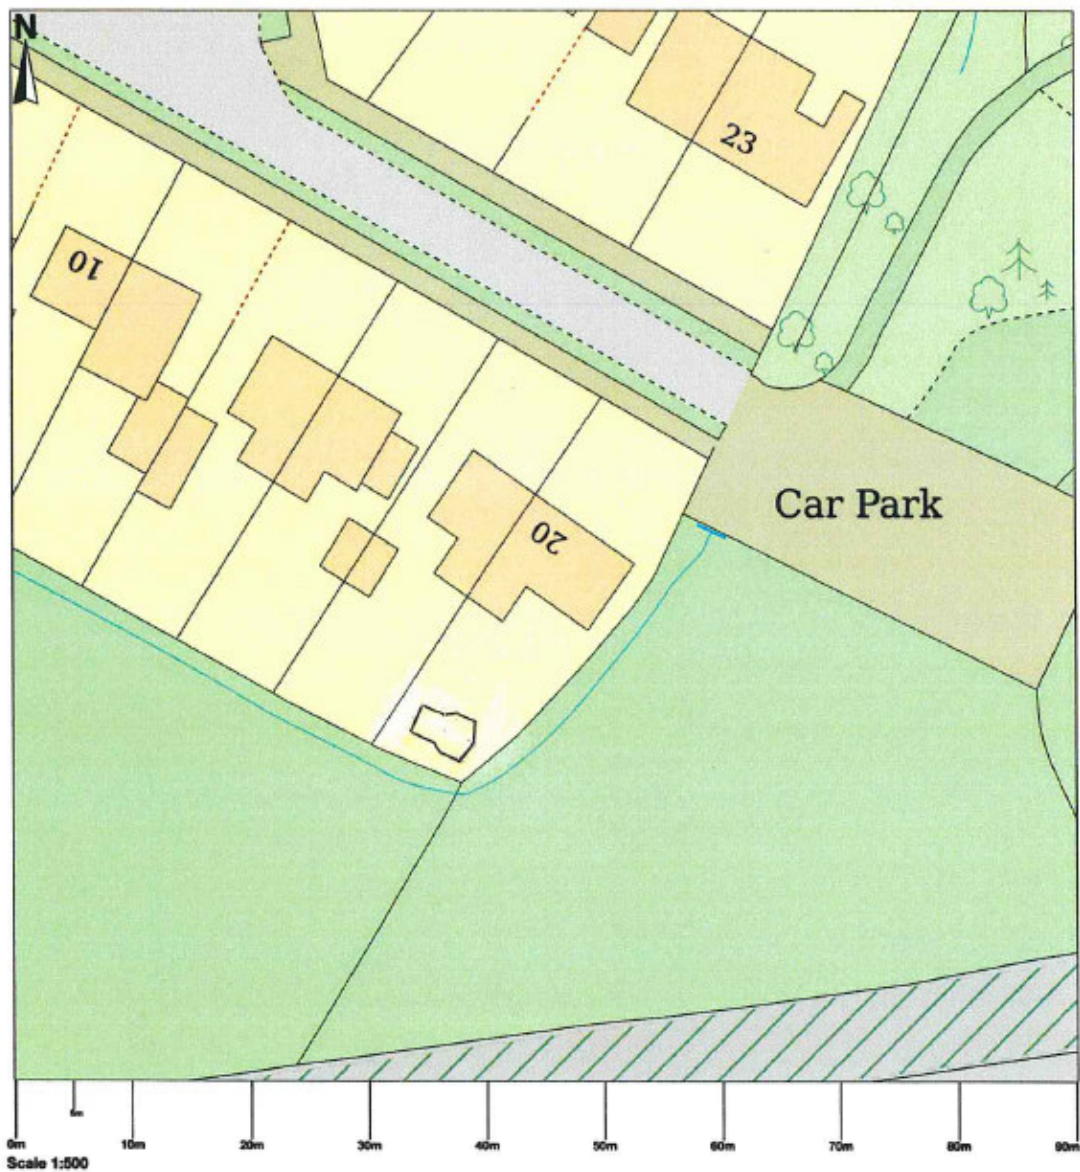



Front View

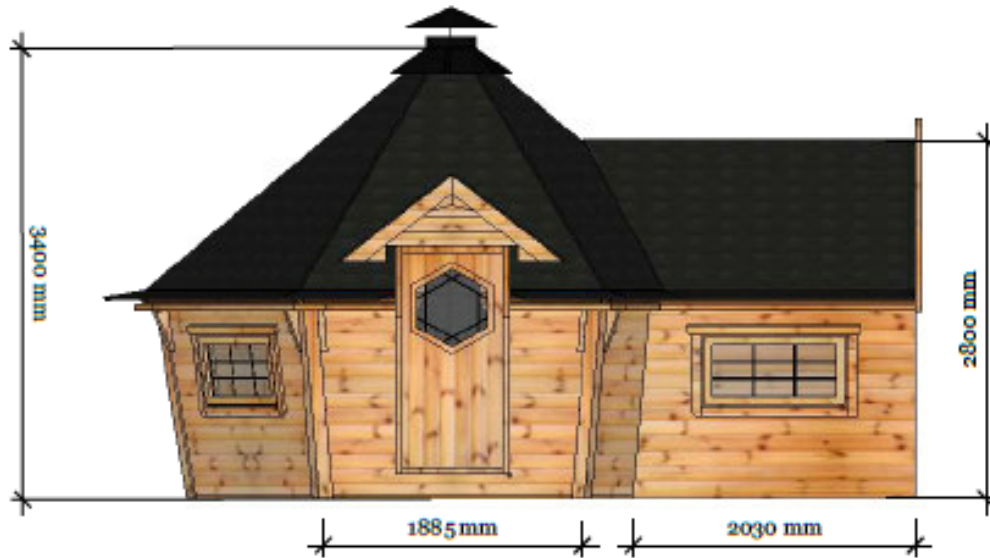


Front & Left View



10m² 2m Arctic Bar Cabin

Scale 1mm:50mm
When printed at A4

Top View

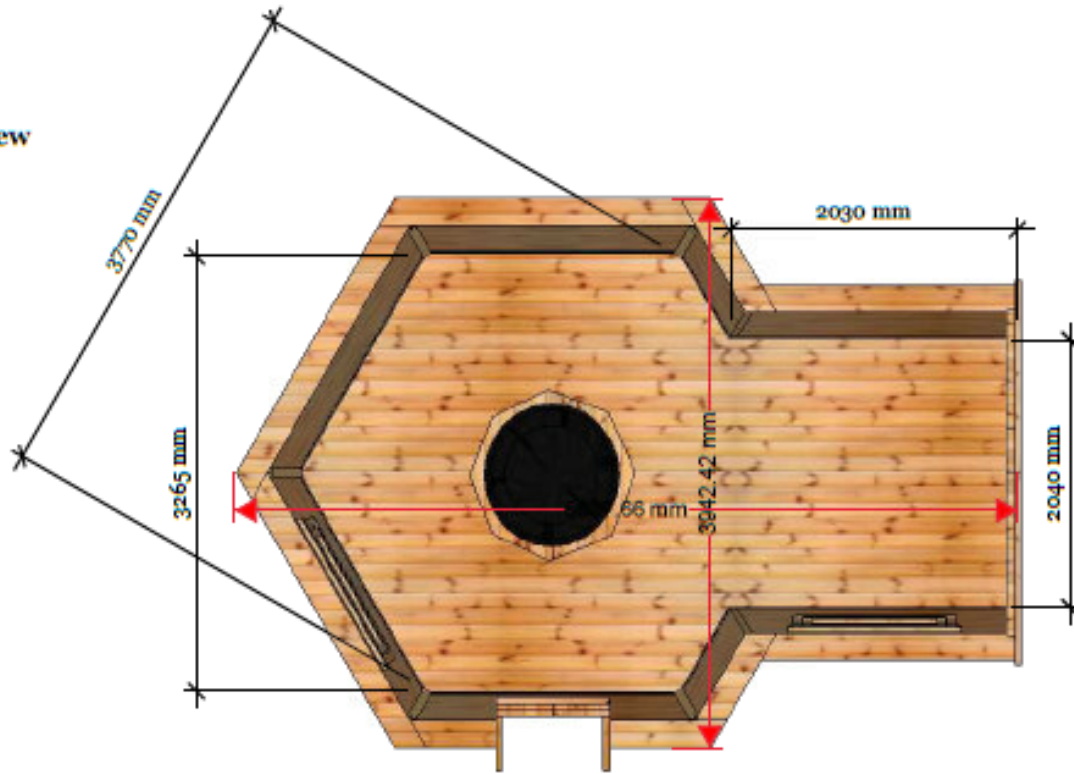

Top View



10m² 2m Arctic Bar Cabin

Scale 1mm:50mm
When printed at A4



Development Management Committee

Item 6: 'The Galleries' update

Development Management Committee

Item 7: Enforcement Report

Development Management Committee

Item 8: Appeals Progress Report

Development Management Committee

Item 9: Quarterly Report

Development Management Committee

22nd March 2023