


Development Management Committee

26th April 2023

Development Management Committee

Item 5: 23/00186/FULPP

**Kings Moat Car Park, Westmead,
Farnborough**

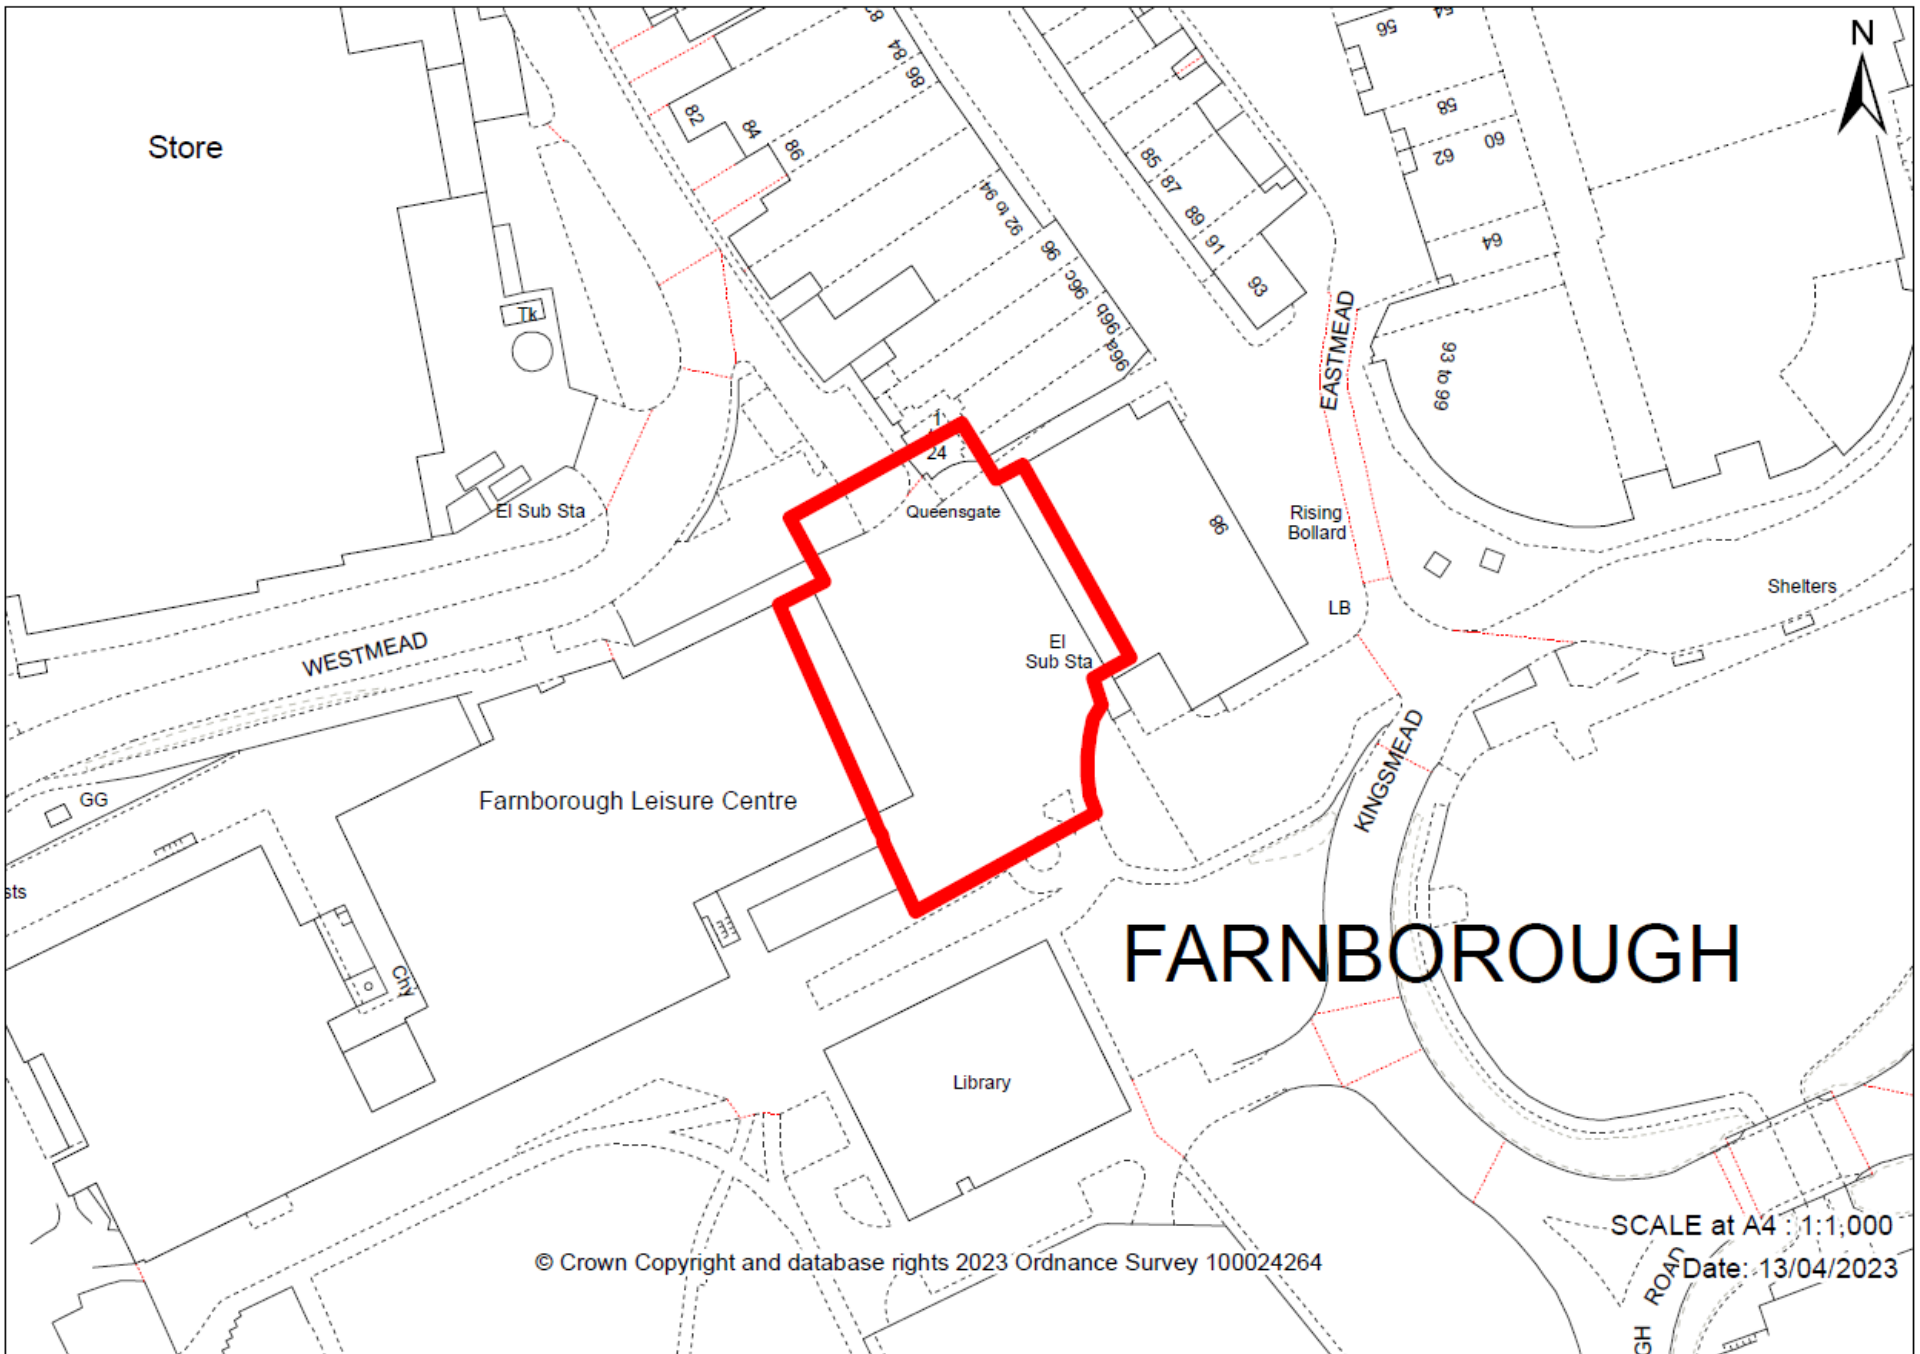

Store

EI Sub Sta

Queensgate

EI Sub Sta

WESTMEAD

Farnborough Leisure Centre

Rising Bollard

LB

Shelters

KINGSMEAD

FARNBOROUGH

Library

© Crown Copyright and database rights 2023 Ordnance Survey 100024264

SCALE at A4 : 1:1,000

Date: 13/04/2023



Store

E Sub Sta

Queensgate

E Sub Sta

Farnborough Leisure Centre

Library

Rising Bollard

Shelters

WESTMEAD

EASTMEAD


KINGSMOOR

FARNBOROUGH

SCALE at A4: 1:1,000

Date: 13/04/2023

© Crown Copyright and database rights 2023 Ordnance Survey 100024264

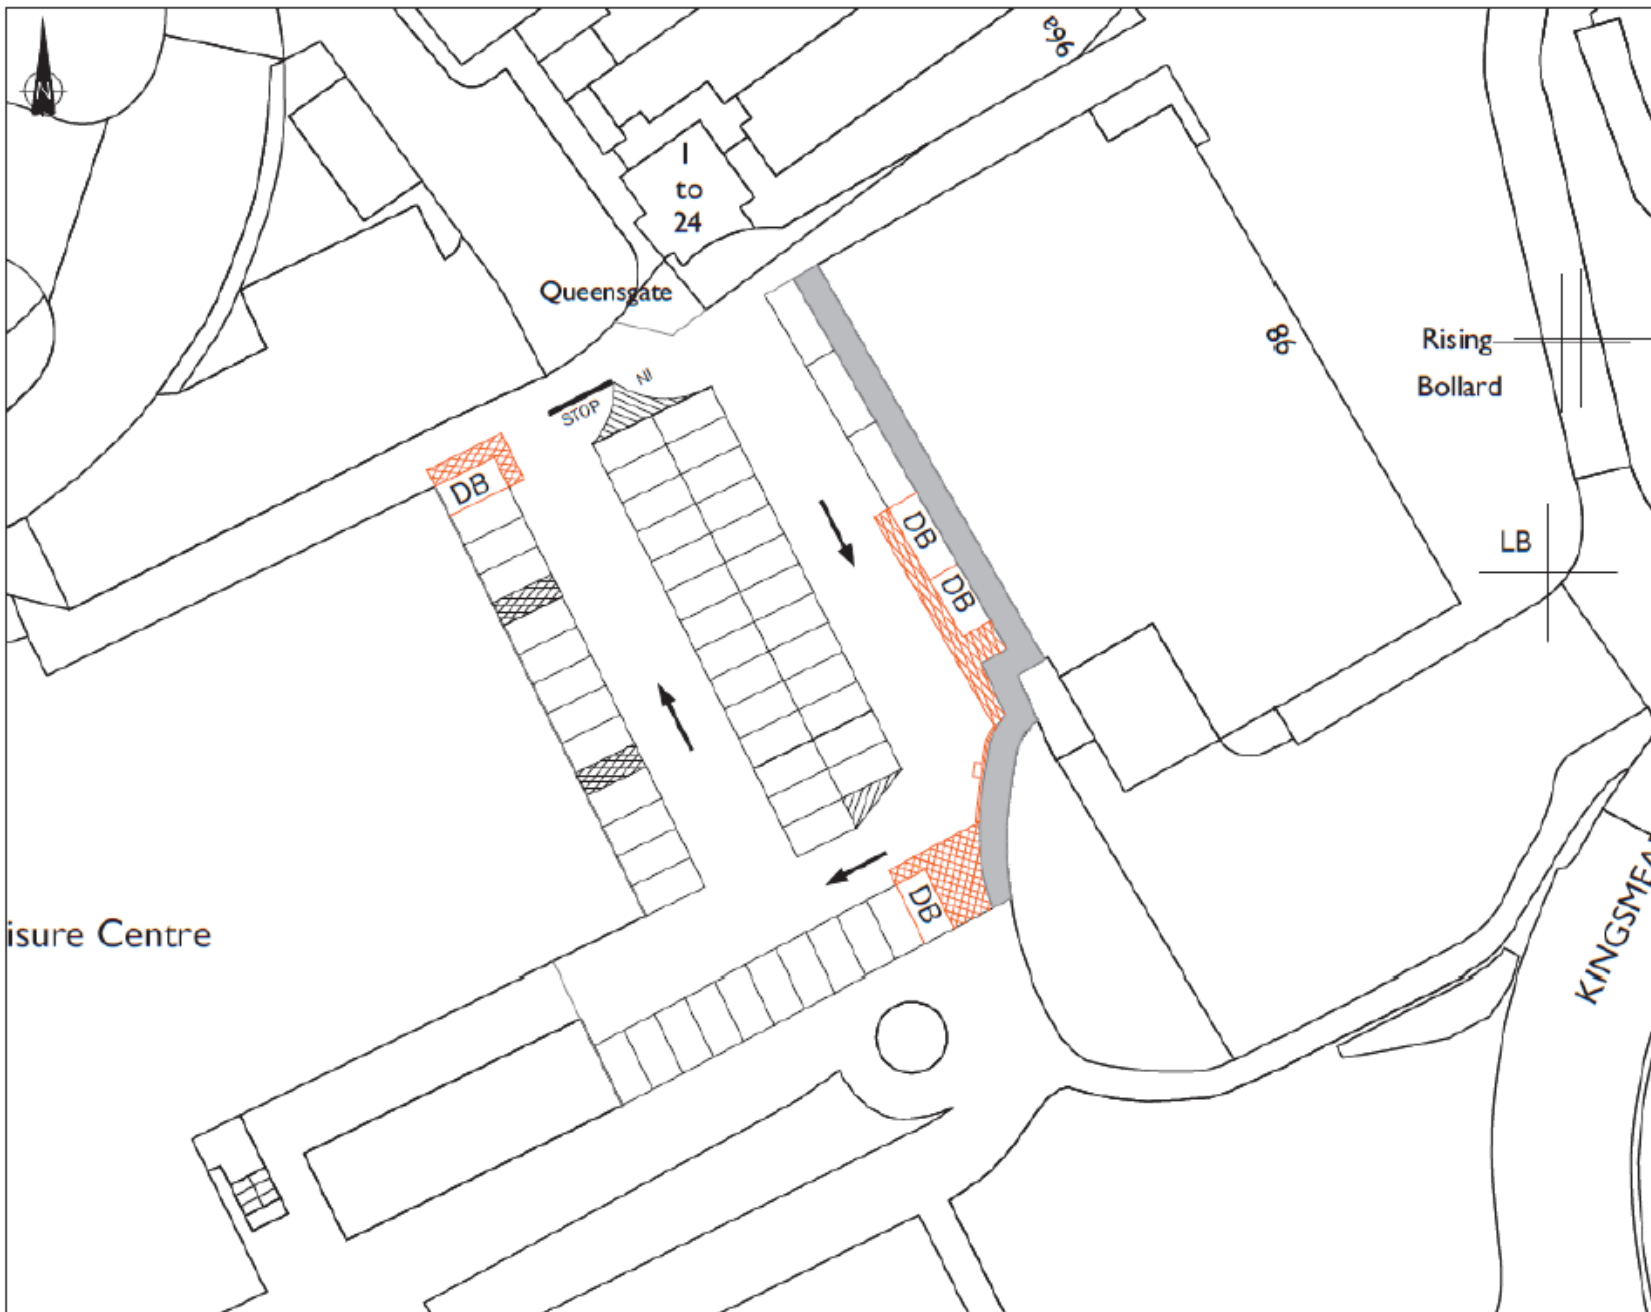

KEY

DB	Disabled Bay
	Hatching
	At Any Time' waiting restrictions
	Emergency Exit / Pedestrian Route

NOTES

1) Do not scale from this drawing.
 2) All dimensions are in metres unless shown otherwise.

<p>Version: 1.00 17/06/2017 Kingsmoor Car Park</p>				
<p>Client: Kingsmoor Car Park</p>				
<p>Project: Kingsmoor Car Park</p>				
<p>Drawing: Parking Layout DWG</p>				
Date:	Drawn By:	Checked By:	Project No.:	Drawing No.:
Feb 2017	JM	RP	45	1/00
<p>Reference: KMoatCP_17</p>				












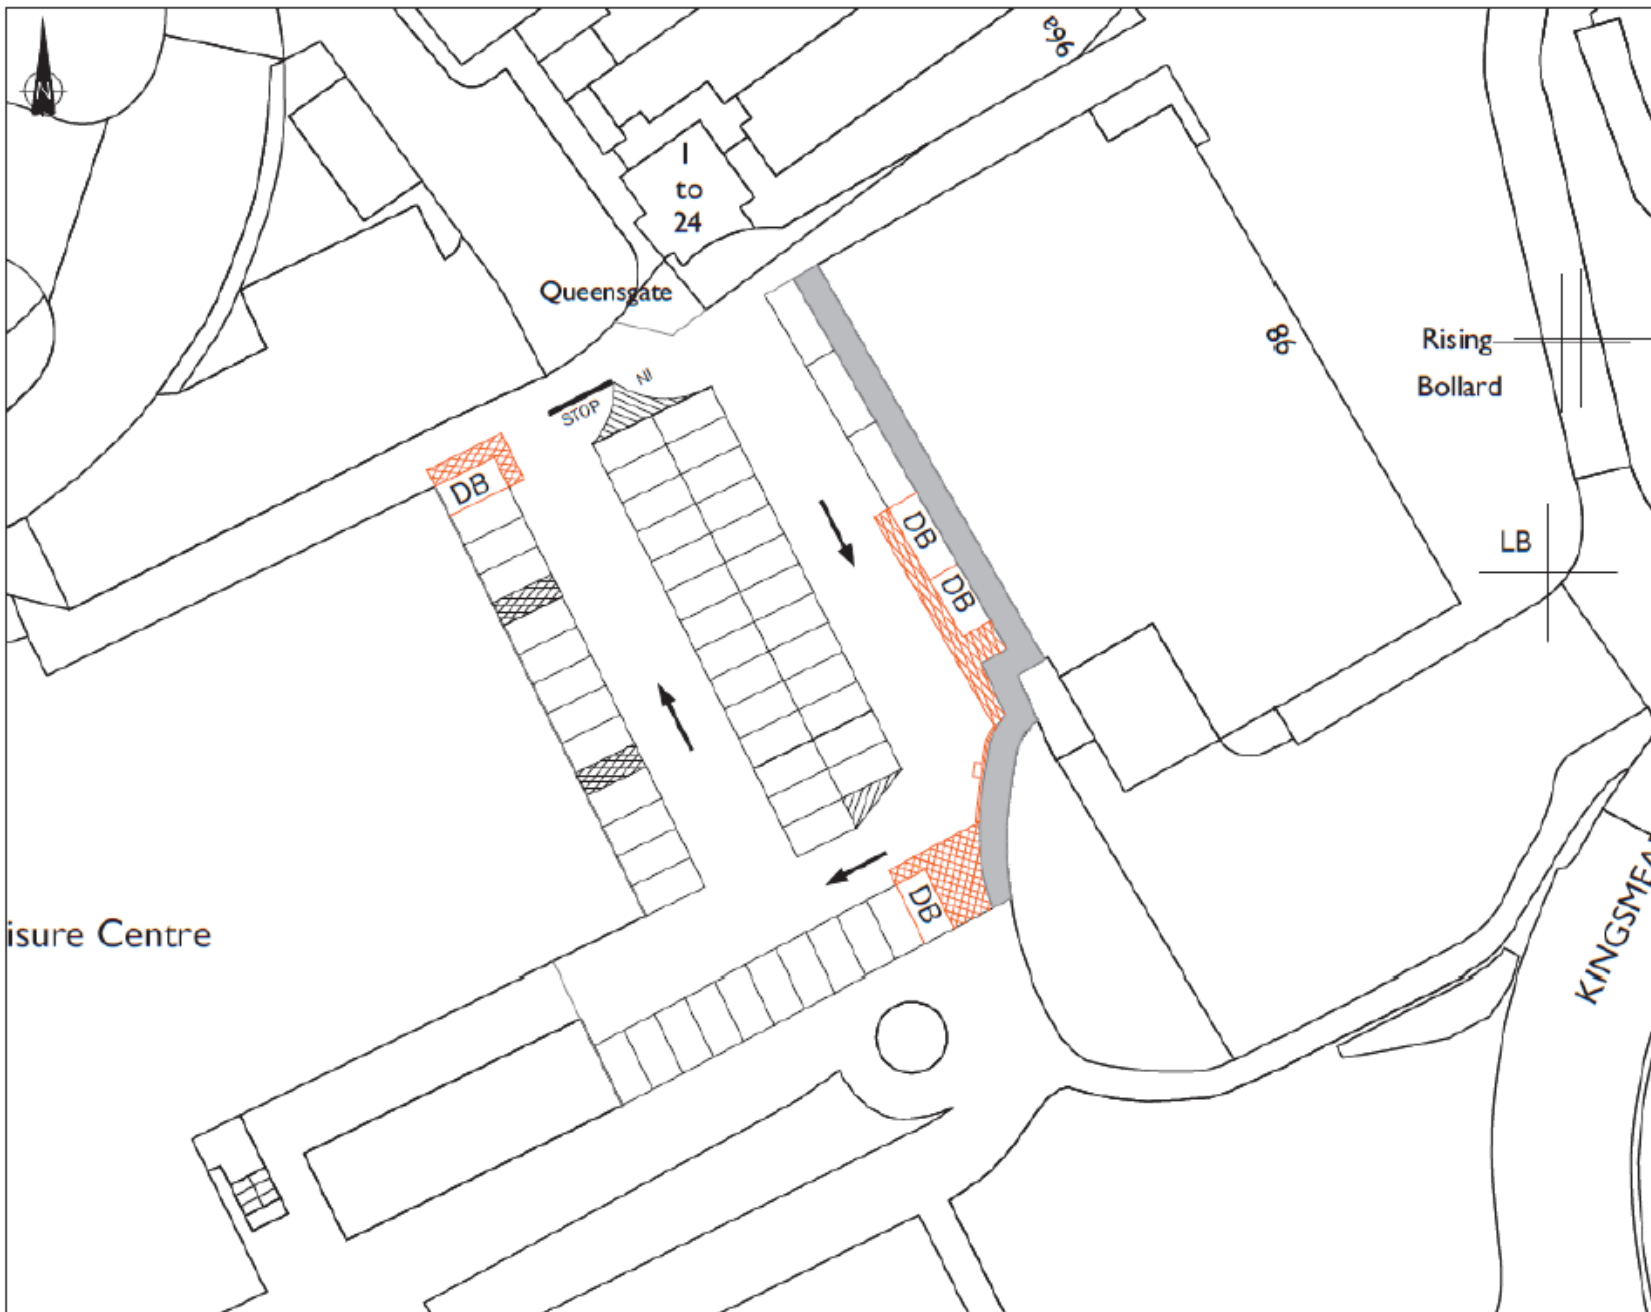

KEY

DB	Disabled Bay
	Hatching
	At Any Time' waiting restrictions
	Emergency Exit / Pedestrian Route

NOTES

1) Do not scale from this drawing.
 2) All dimensions are in metres unless shown otherwise.

<p>Version: 1.00 Kingsmoor Car Park Layout - 1.000 DWG</p>				
<p>Version: 1.00 Kingsmoor Car Park Layout - 1.000 DWG</p>				
<p>Council Offices Farnborough Road Farnborough Hampshire GU14 7JZ</p>				
<p>Kingsmoor Car Park</p>				
<p>Parking Layout DWG</p>				
<p>Date: Feb 2017</p>	<p>Drawn By: JM</p>	<p>Checked By: NH</p>	<p>Project No: 15</p>	<p>Drawing No: 1/00</p>
<p>Kingsmoor Car Park</p>				

Development Management Committee


Item 6: 23/00218/FULPP

**Blackwater River Bridge, The
Hatches, Farnborough**






Drawing Number
173080-ARC-1705-BWR0-DRG-ECV-001104-P01

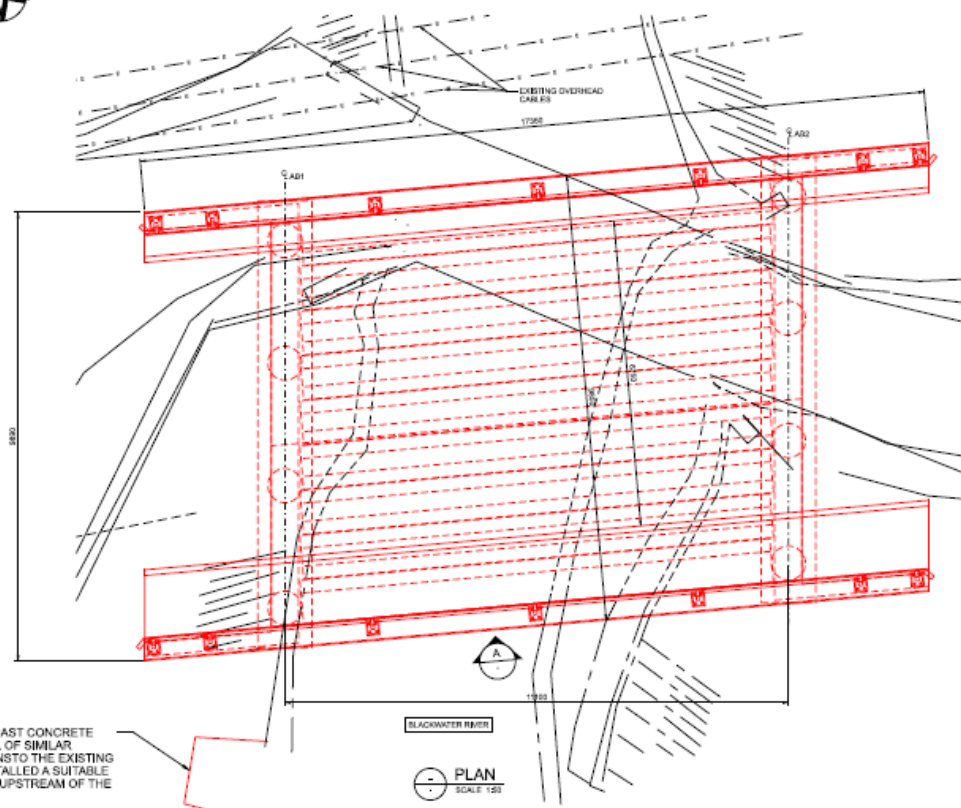


NEW PRECAST CONCRETE HEADWALL OF SIMILAR DIMENSIONS TO THE EXISTING TO BE INSTALLED A SUITABLE DISTANCE UPSTREAM OF THE BRIDGE

PLAN
SCALE 1:50

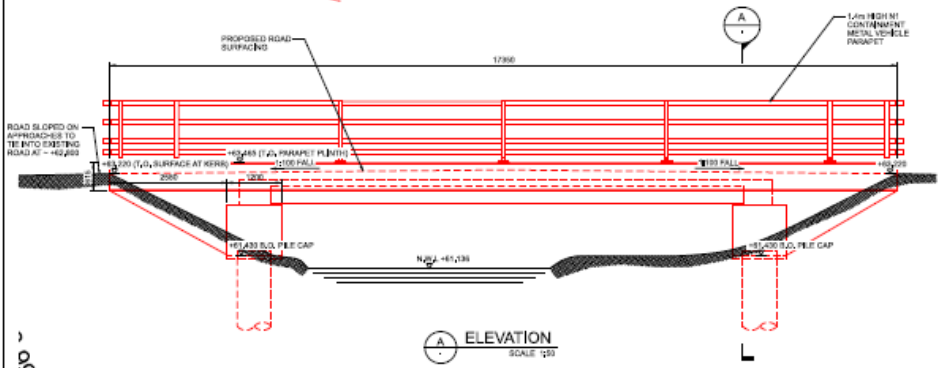


ELEVATION
SCALE 1:50

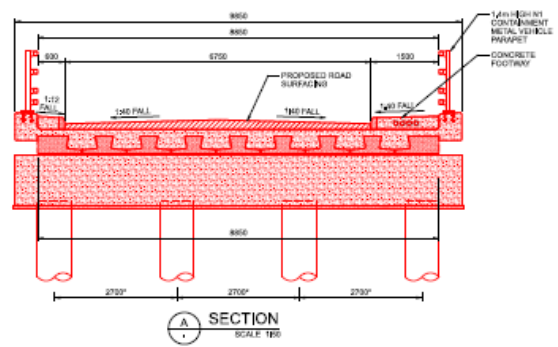

SECTION
SCALE 1:50

- Legend:
- ALL DIMENSIONS ARE IN MILLIMETRES AND ALL LEVELS ARE IN METRES ABOVE A LOCAL DATUM UNLESS NOTED OTHERWISE.
 - DO NOT SCALE FROM THIS DRAWING, USE DIMENSIONS ONLY.
 - THIS DRAWING IS FOR PLANNING PURPOSES ONLY, FOR DETAILS OF BRIDGE CONSTRUCTION WORKS SEE DETAILED DESIGN DRAWINGS.

FOR PLANNING PURPOSES

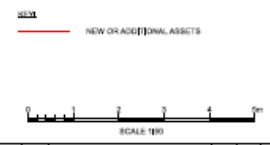


Rev	Issued	By	Date	Drawn	Check

Scale: **Suitable for Review and Comment** S3

ARCADIS
Registered office: Arcadis Consulting UK Ltd, 80 Fenchurch Street, London EC3M 4BT
Company No: 123 Company Row, 100 Fenchurch Street, London EC3M 4BT, Tel: 44 (0) 20 7665 2789
www.arcadis.com


Client	Wessex SMDf	Project No	473080
Contract	Farnborough & Hatches Level Crossing	Contract No	BLACKWATER RIVER BRIDGE PROPOSED GENERAL ARRANGEMENT
Drawn	C. Dumbrey	Checked	D. G. G. G.
Issue	N/A	Checked	D. G. G. G.
Author	A. K. K. K.	Checked	D. G. G. G.
Approved	N/A	Checked	D. G. G. G.
Scale	1:50	Drawn to	N/A
Project Reference	171464-WORLDRG-ECV-000199	Sheet	of
Drawing Number	173080-ARC-1705-BWR0-DRG-ECV-001104	Revision	P01

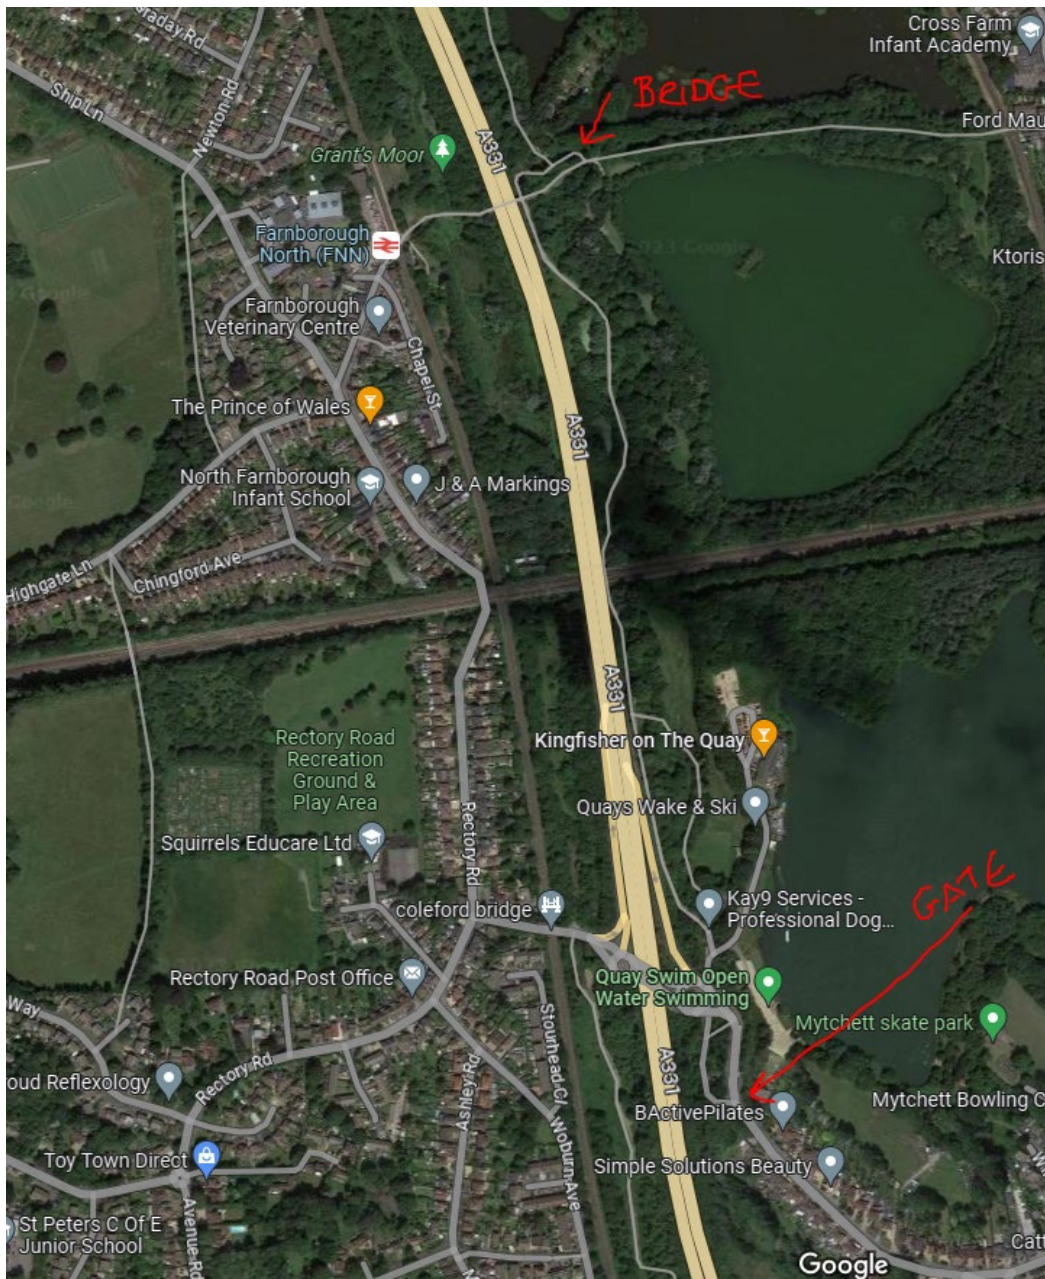

Development Management Committee


Item 7: 23/00261/FUL

**Aldershot Park Crematorium,
Aldershot**

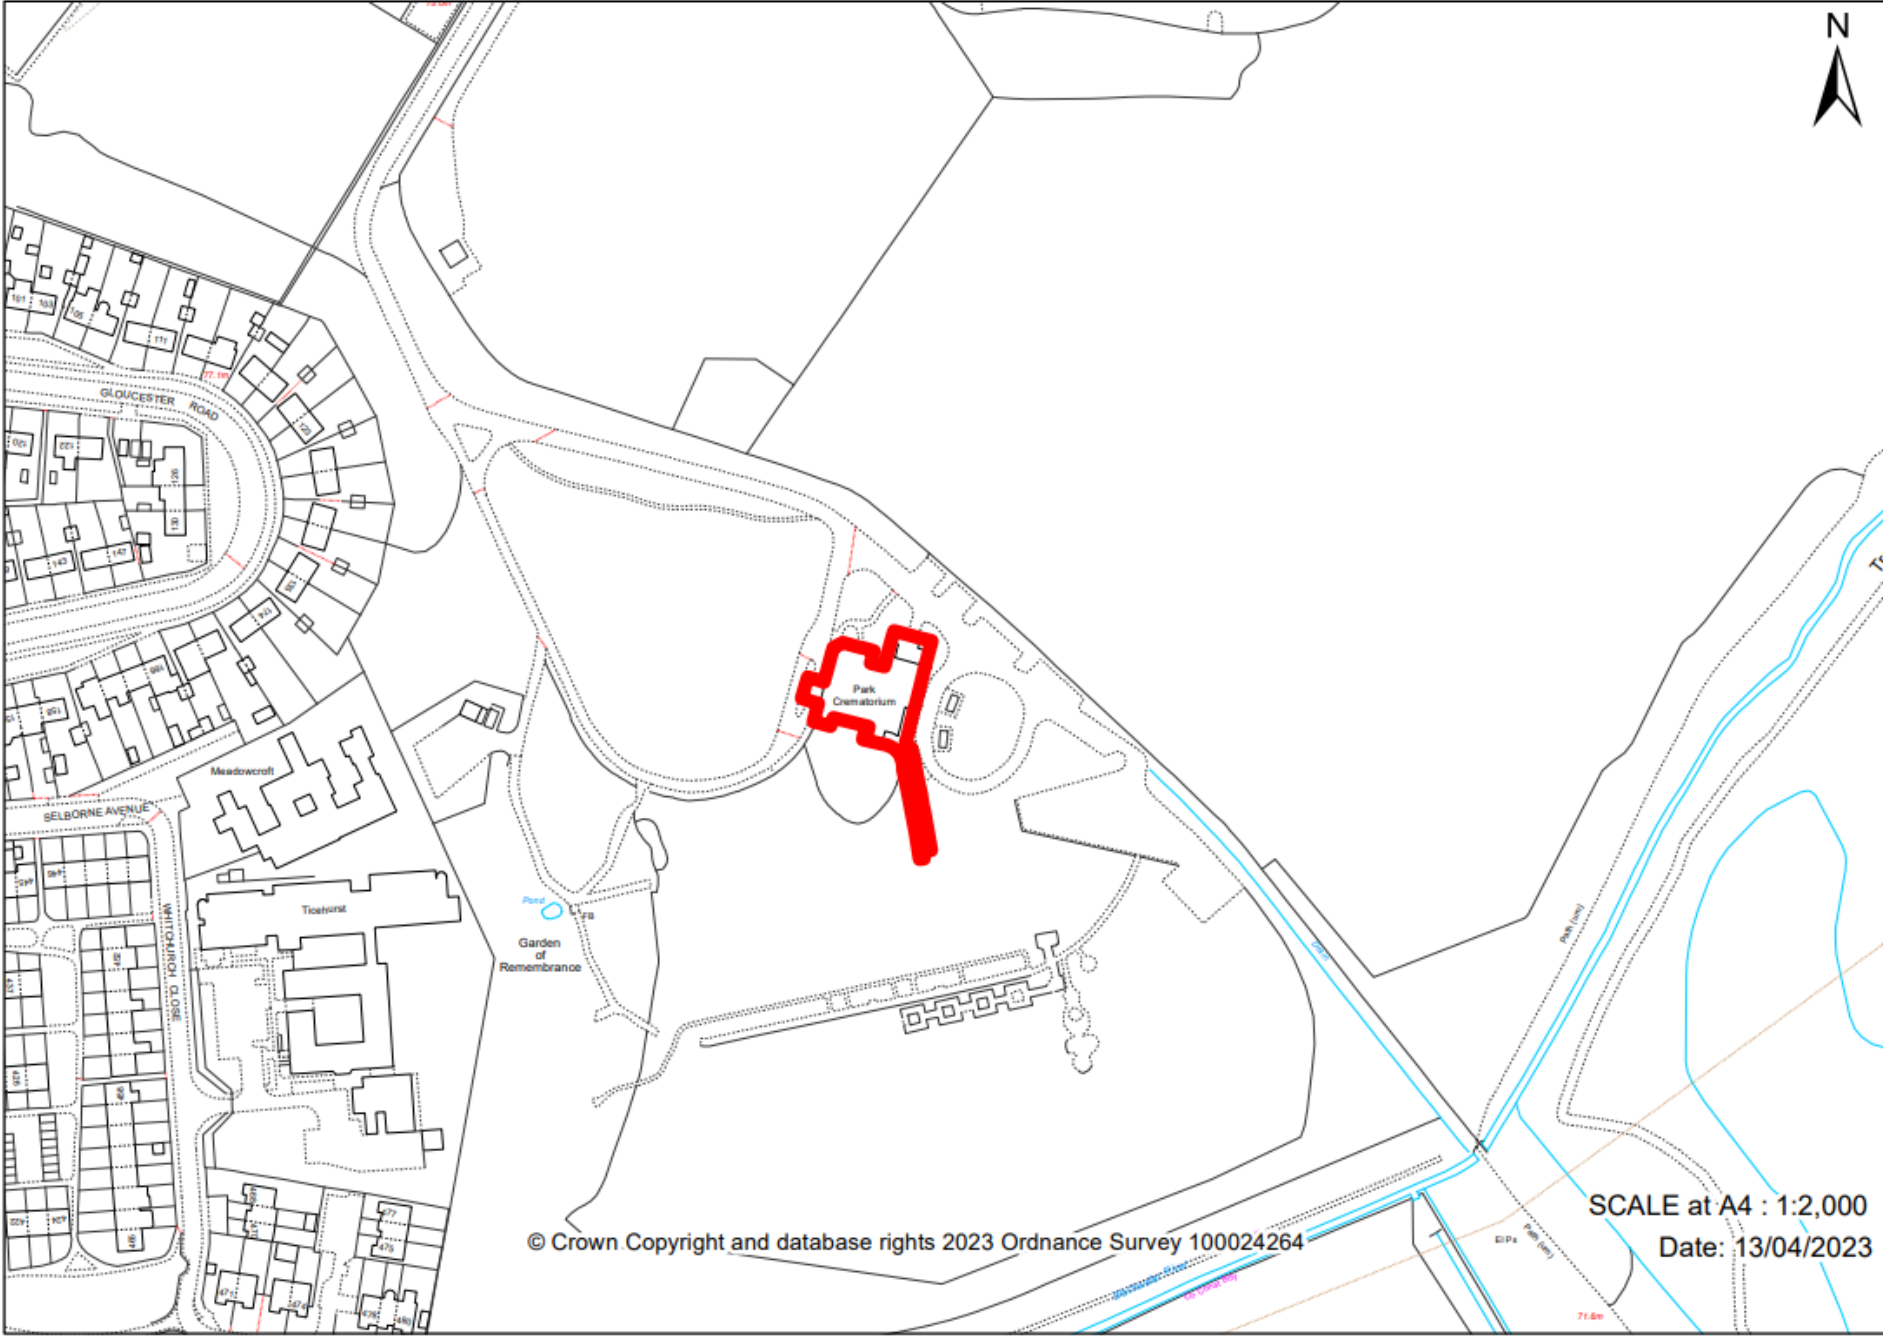

© Crown Copyright and database rights 2023 Ordnance Survey 100024264

SCALE at A4 : 1:2,000
Date: 13/04/2023

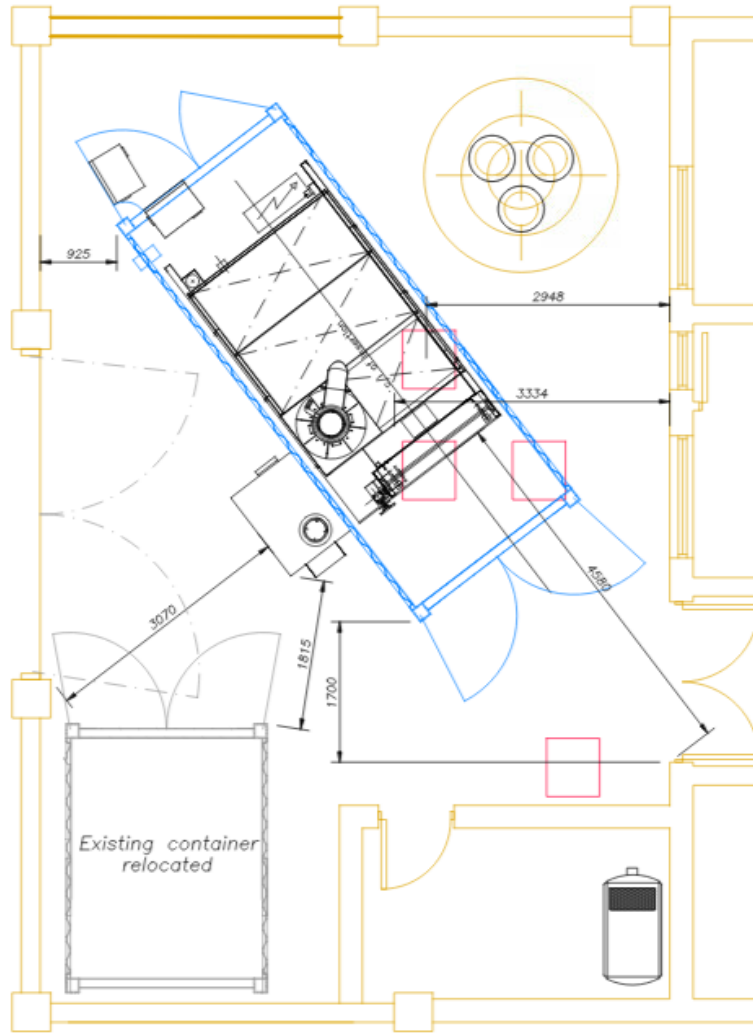

ALDERSHOT (THE PARK)
CREMATORIUM

8124-Sketch A



Development Management Committee

26th April 2023

Development Management Committee

ESSO Update

Development Management Committee

26th April 2023