

Development Management Committee

11th October 2023

Development Management Committee

Item 4: 23/00519/FULPP

3 Pickford Street, Aldershot



Ordnance Survey (c) Crown Copyright 2023. All rights reserved. Licence number 100022432

















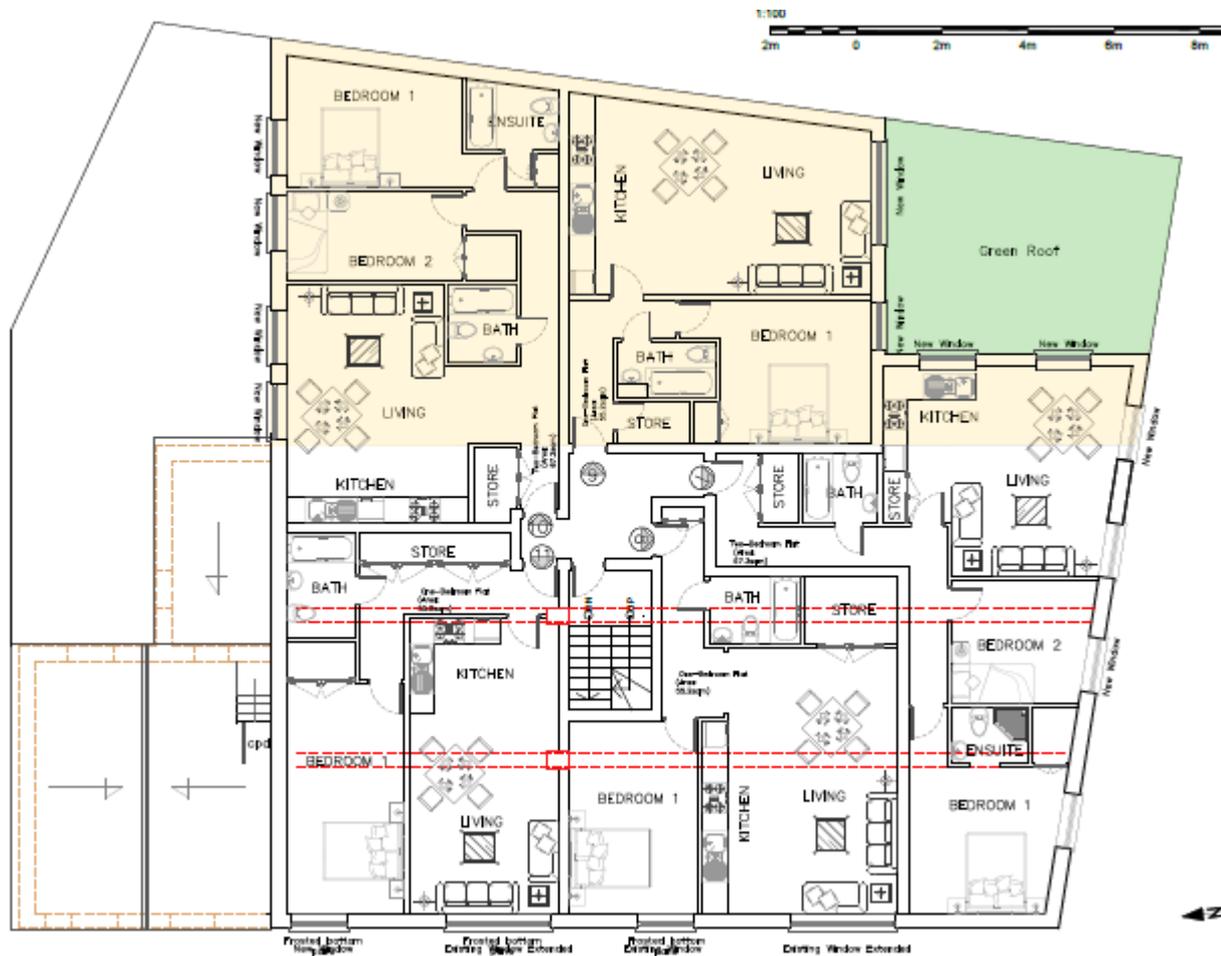

PROPOSED SECOND FLOOR PLAN

Proposed first and second floors

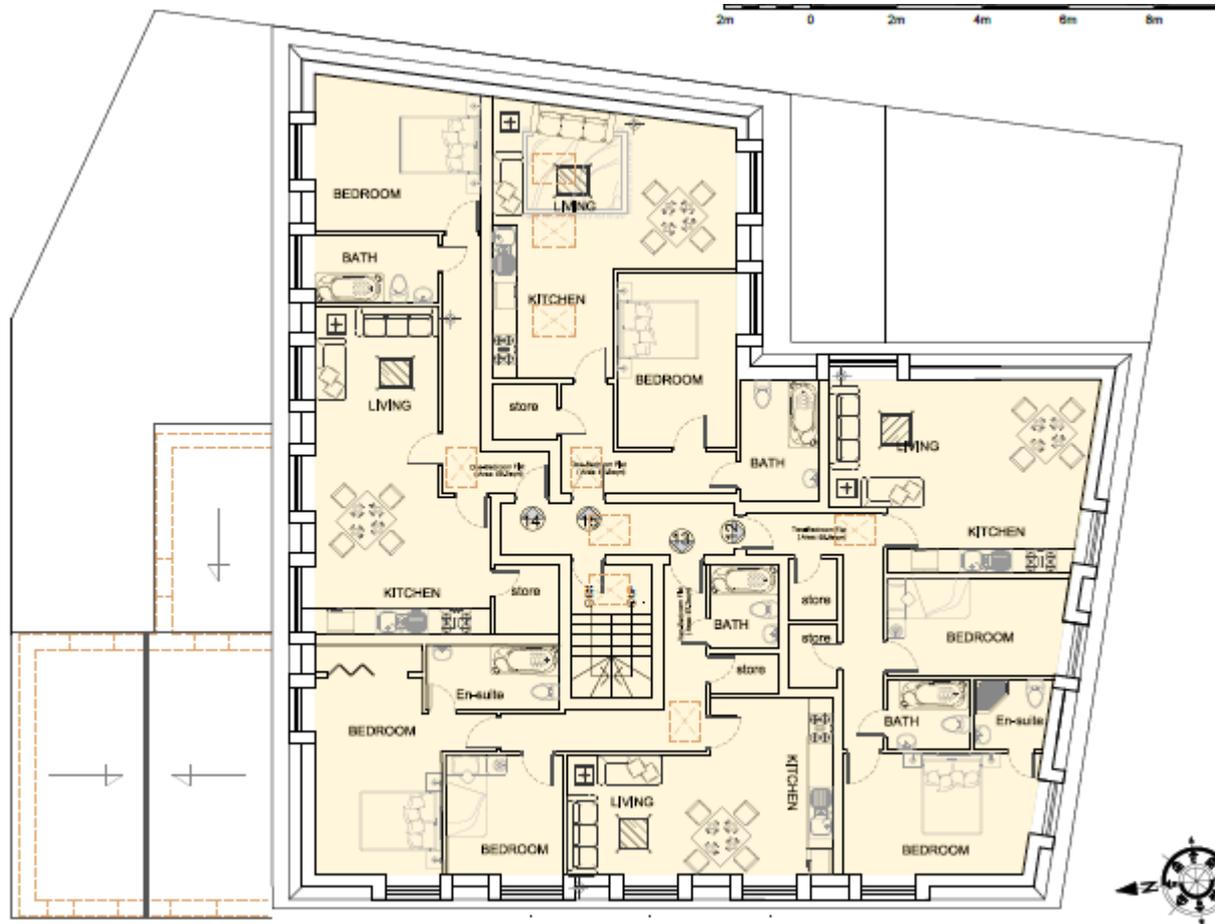

Proposed third floor



EXISTING STREET ELEVATION



PROPOSED STREET ELEVATION




EXISTING SEBASTOPOL ROAD ELEVATION



PROPOSED SEBASTOPOL ROAD ELEVATION

warden to converted to
residential use
Built zone

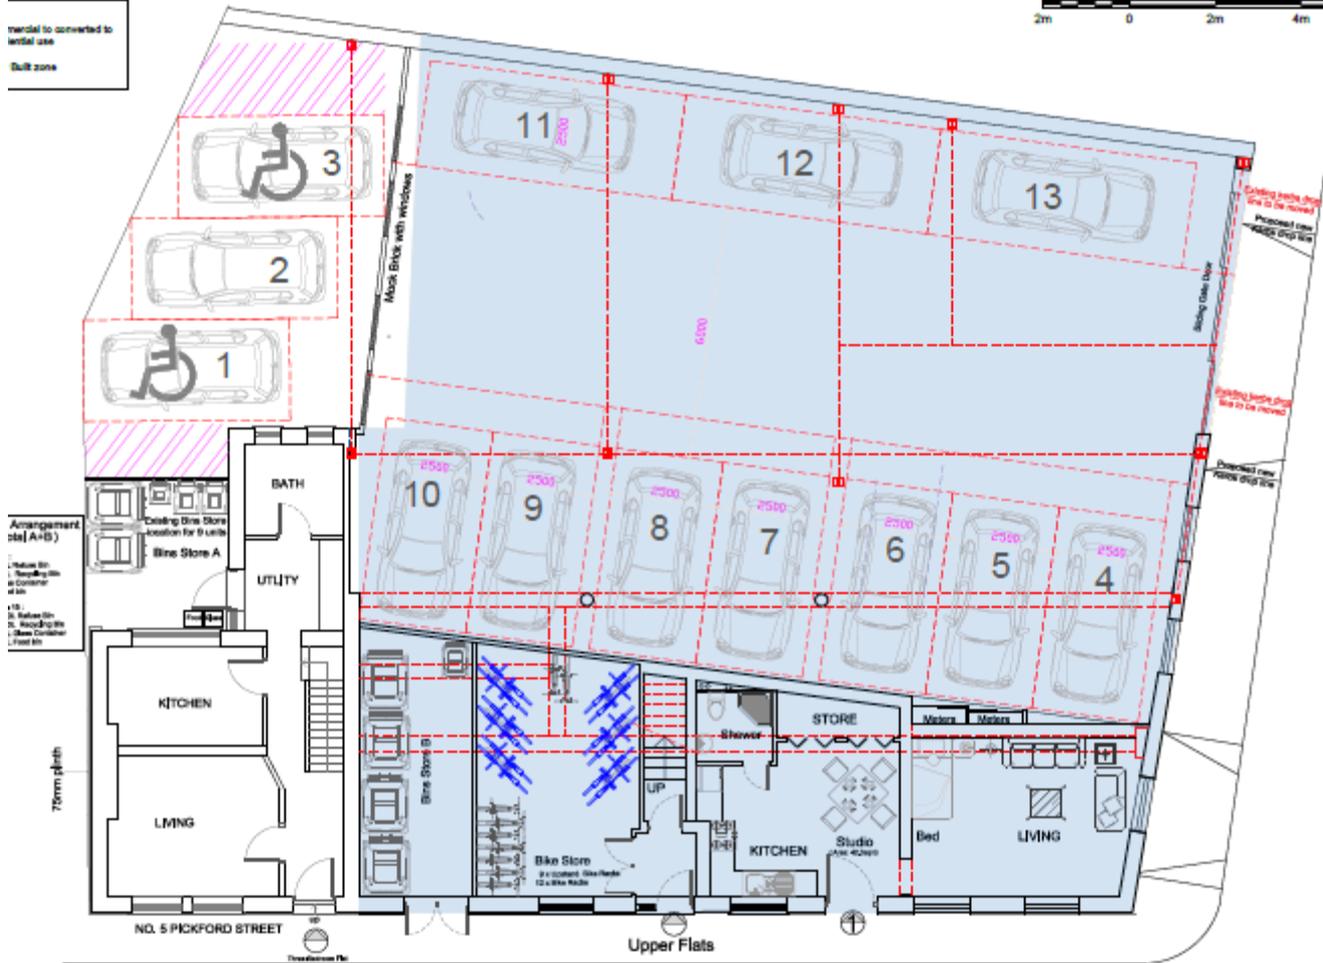

- Arrangement
site(A+B)
- 1. Kitchen fit
 - 2. Stairing fit
 - 3. Contender
 - 4. etc
 - 5. Bath
 - 6. Shower
 - 7. Bed
 - 8. Living
 - 9. Kitchen
 - 10. Studio
 - 11. Bed
 - 12. Living
 - 13. etc

PROPOSED GROUND FLOOR PLAN

Development Management Committee


Item 5: 23/00668/FULPP

69 Marrowbrook Lane, Farnborough




9/22/2023, 12:42:05 PM

 Planning Application

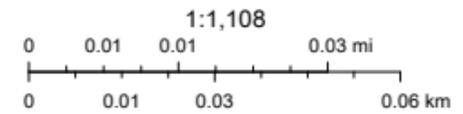


ArcGIS Web Map

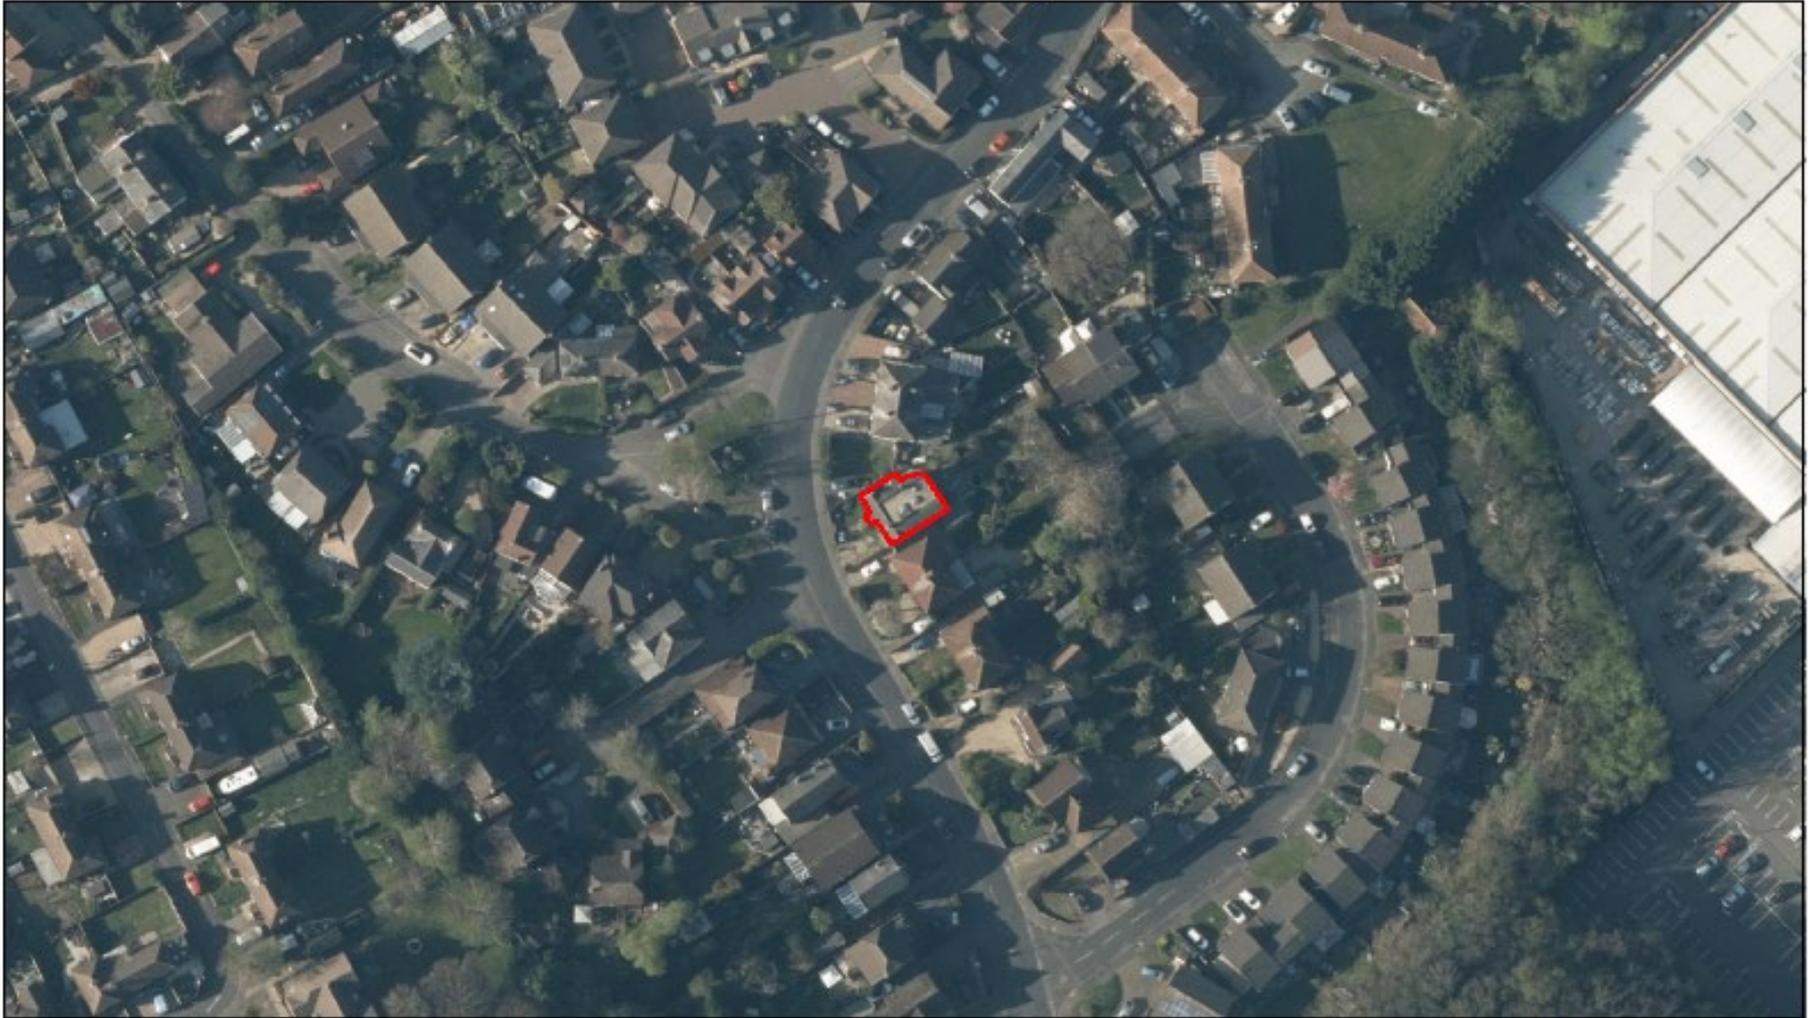

9/22/2023, 12:48:10 PM

 Planning Application

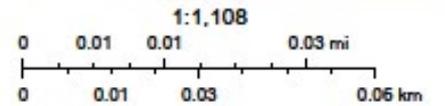













GROUND FLOOR

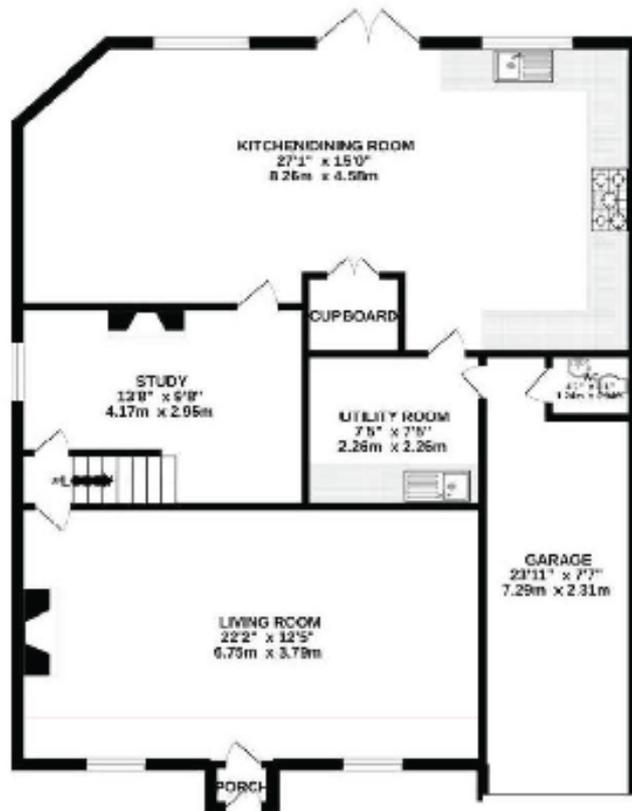

1ST FLOOR

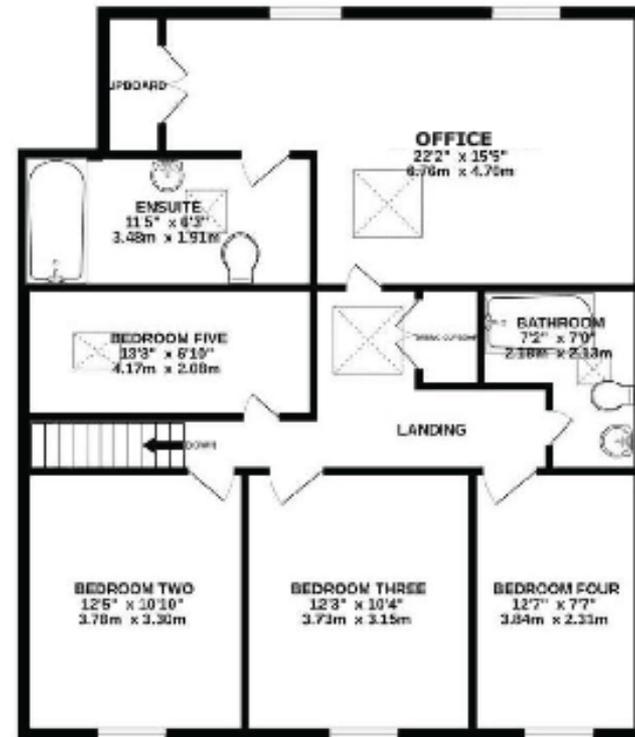

1:100




Development Management Committee

11th October 2023

Development Management Committee

AGENDA ITEM NO.4

**Aldershot Bus Station, 3 Station
Road, Aldershot**

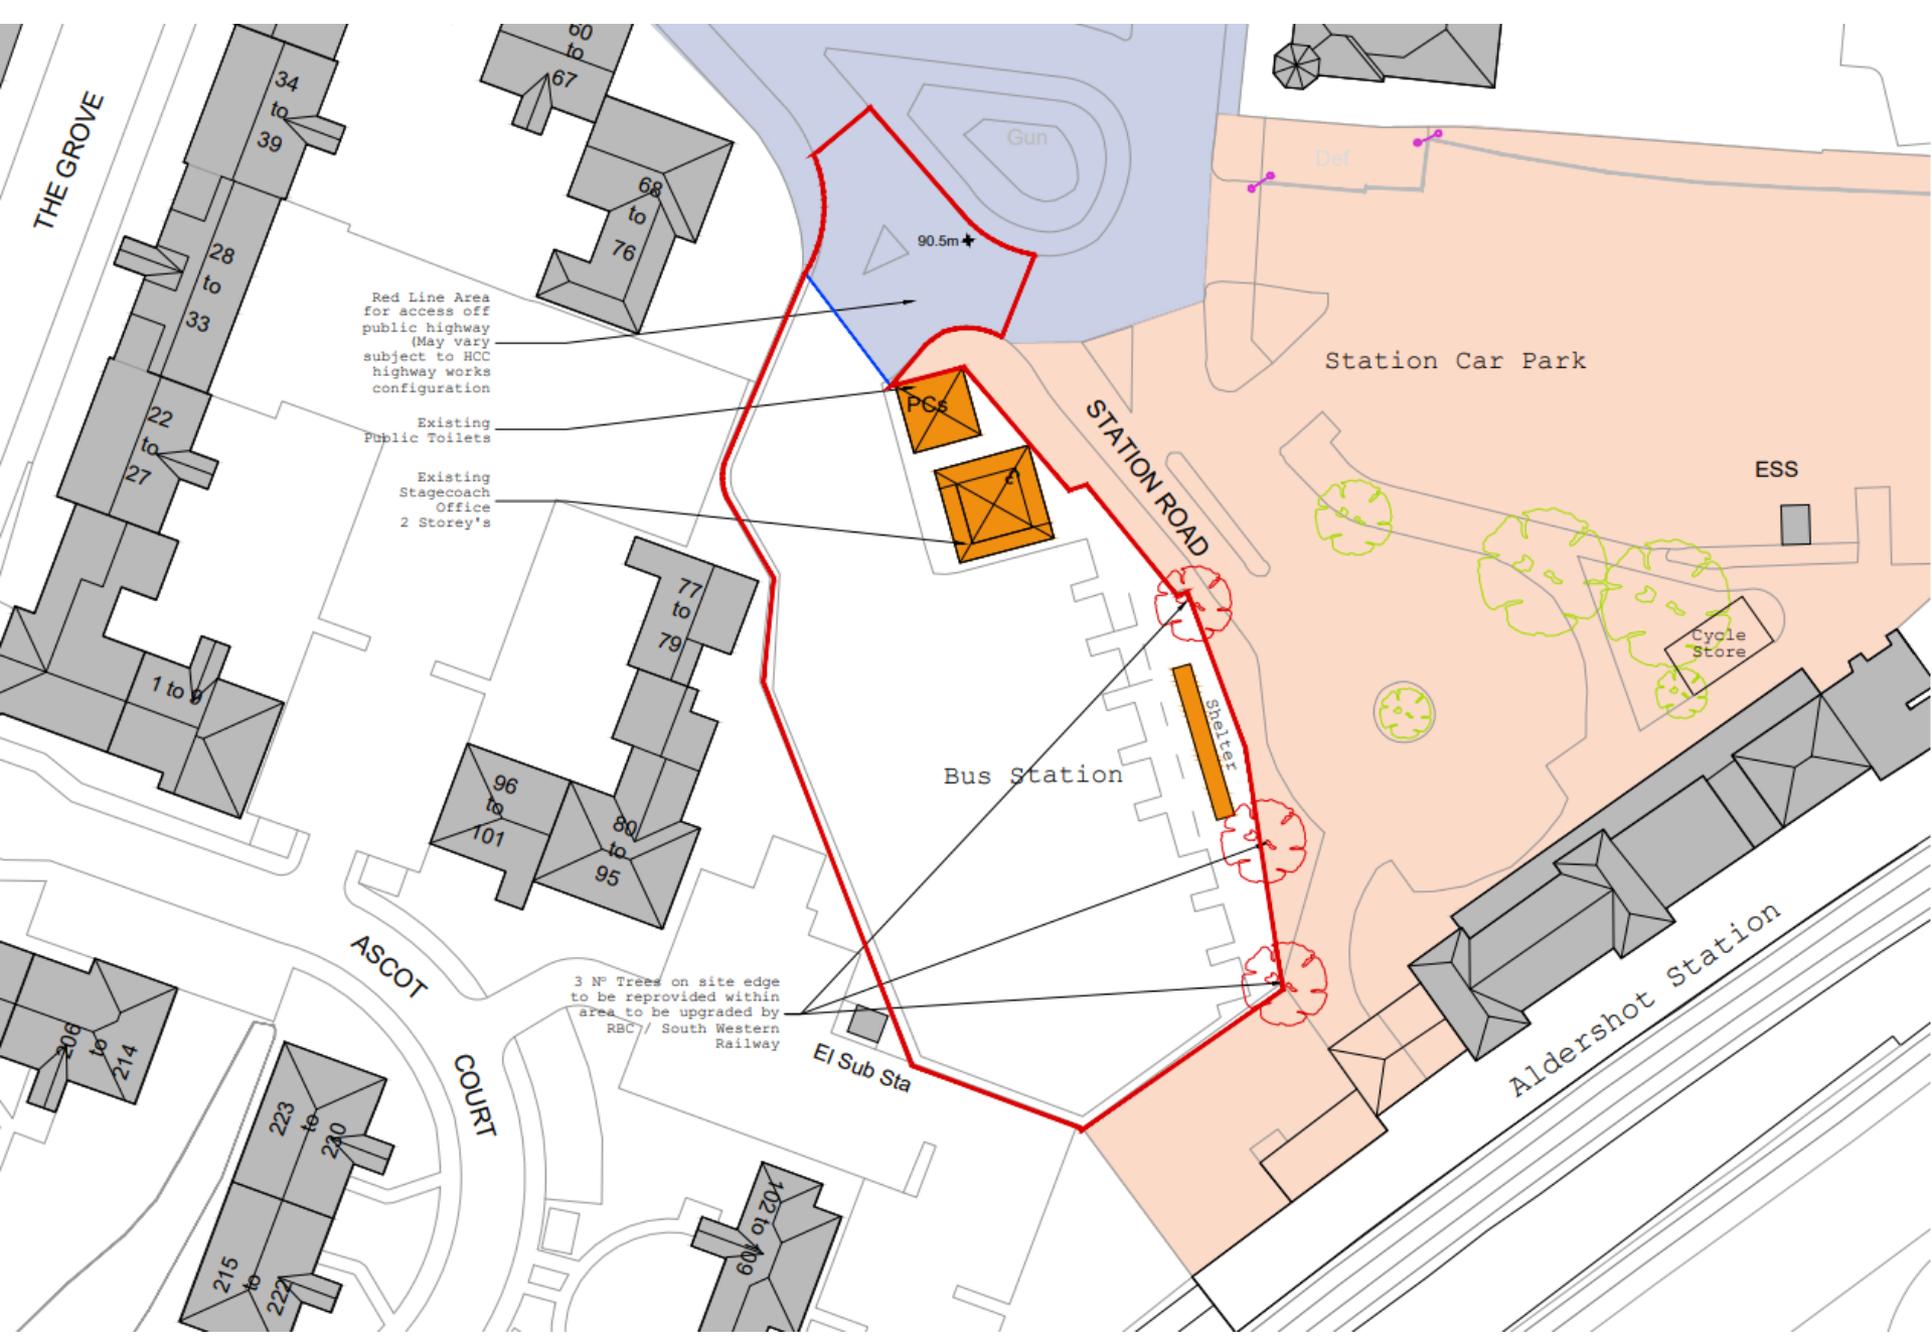

Development Management Committee

11th October 2023