


Development Management Committee

8th November 2023

Development Management Committee


Item 5: 23/00668/FULPP

69 Marrowbrook Lane, Farnborough

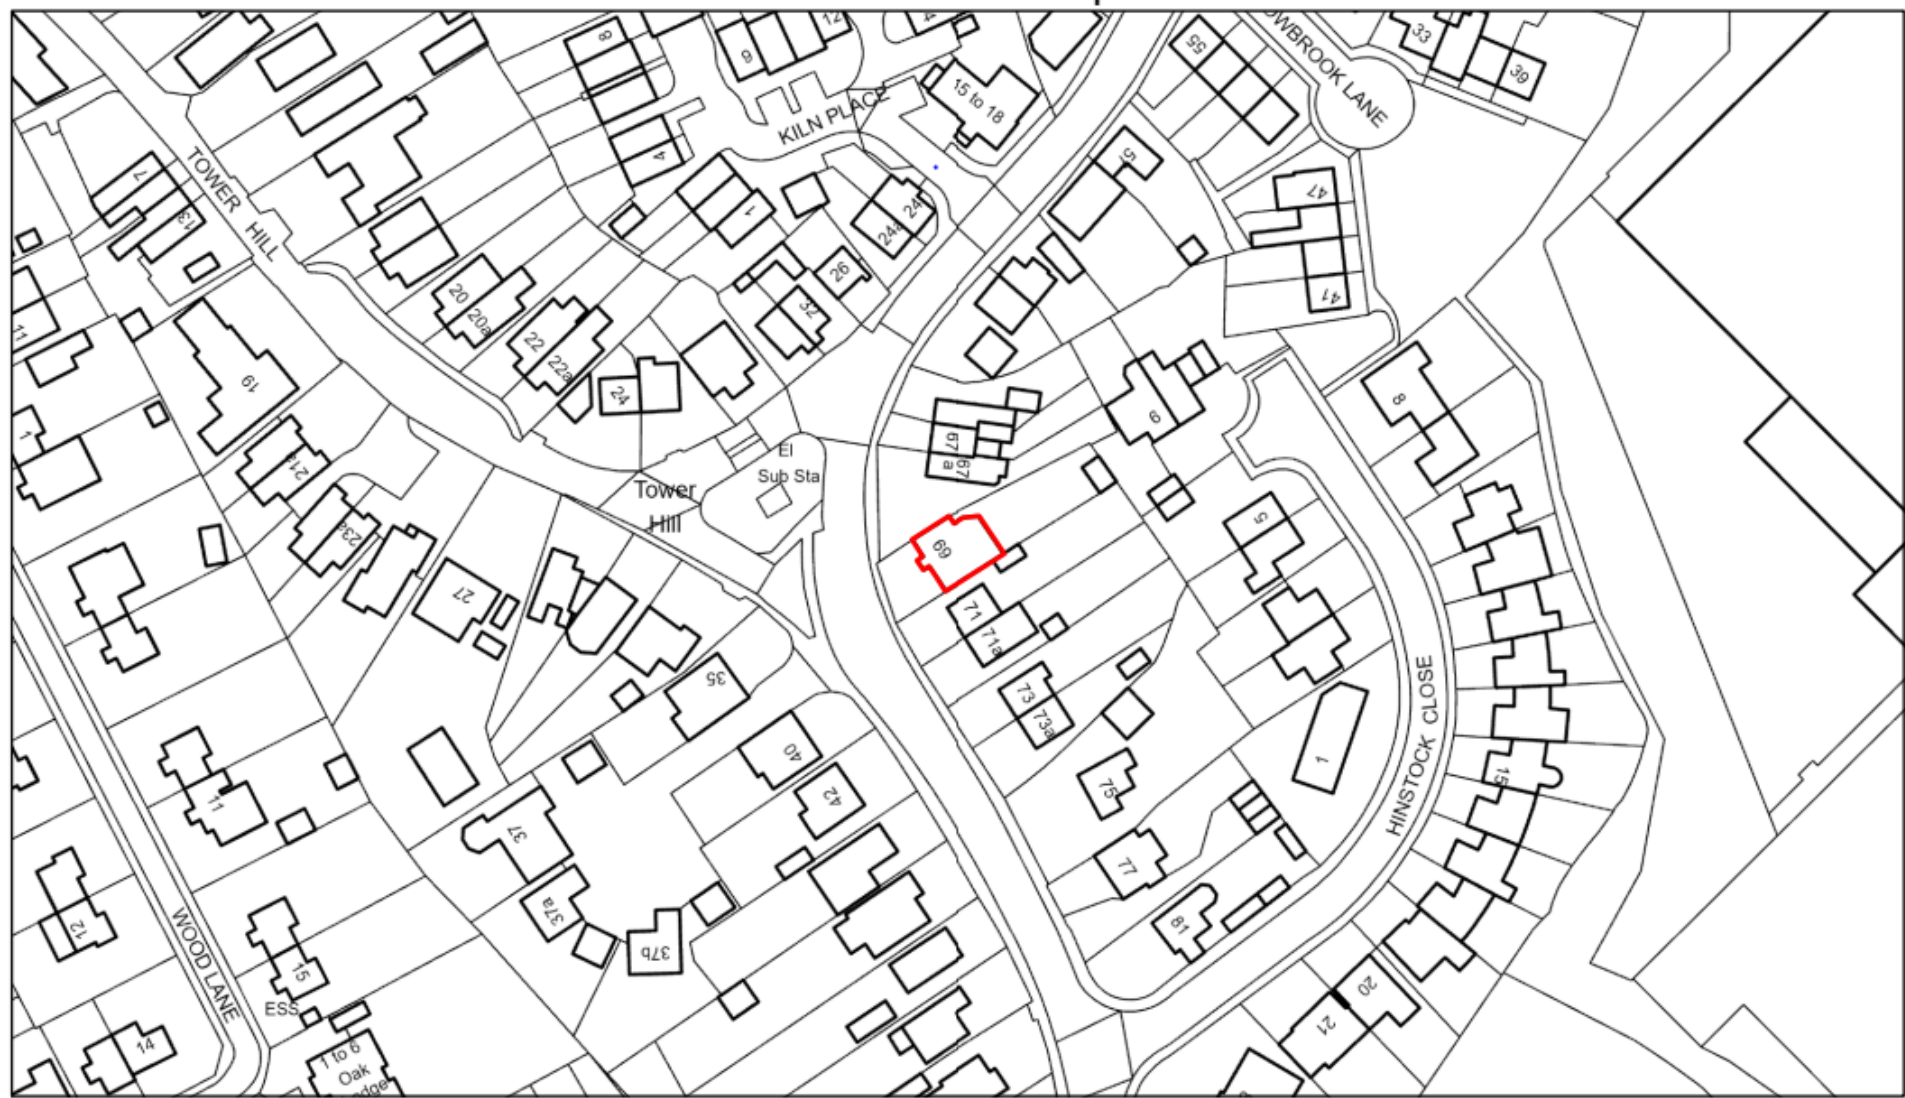

9/22/2023, 12:42:05 PM

 Planning Application

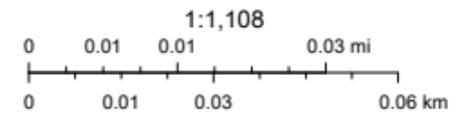


ArcGIS Web Map



9/22/2023, 12:48:10 PM

 Planning Application

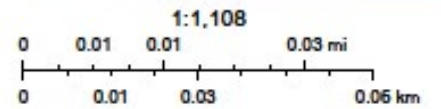











GROUND FLOOR

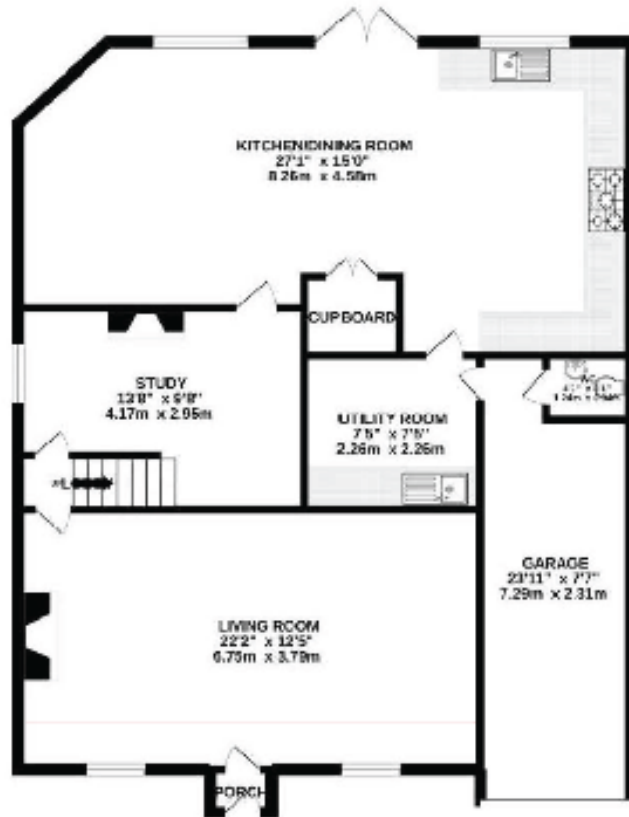

1ST FLOOR

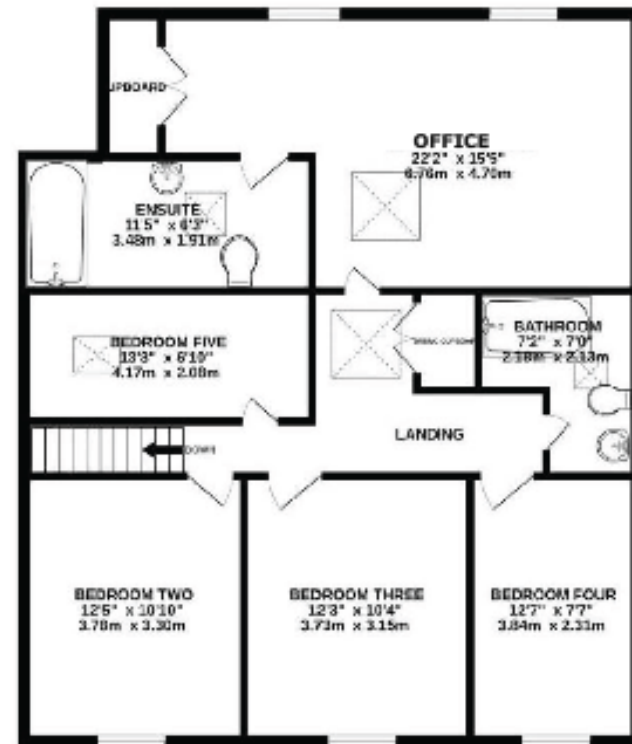

1:100



Development Management Committee

Item 6: 23/00597/FULPP

Land at 127 Orchard Rise and La Fosse
House 129 Ship Lane and Farnborough
Hill School 312 Farnborough Road.















ship lane farnborough



108 Ship Ln

Farnborough, England

Google Street View

Oct 2022

See more dates



ship lane farnborough




134 Ship Ln

Farnborough, England



Oct 2022

[See more dates](#)

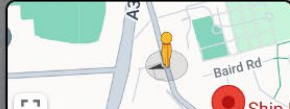

Ship Ln, Farnborough



353 Farnborough Rd

Farnborough, England



Google Street View

Aug 2023

See more dates





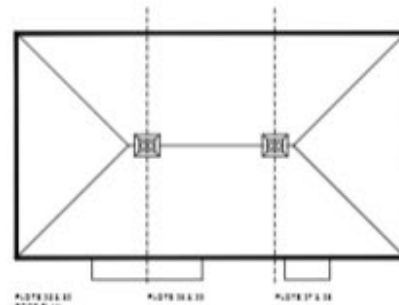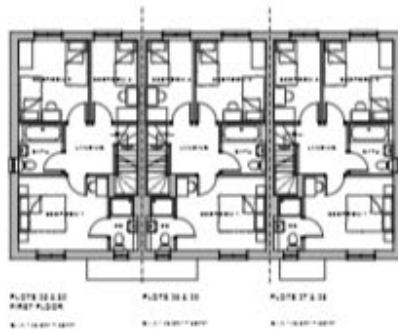

PLANNING APPLICATION		
 ASCOT DESIGN <i>limitless architecture</i>		
<small>Ascot Design Ltd is a limited liability company registered in England and Wales. Ascot Design Ltd is a registered architect with the Architects Registration Board (ARB) and is a member of the Royal Institute of British Architects (RIBA).</small>		
WOOLRIDGE DEVELOPMENTS LTD. & SYNERGY HOUSING		
SHIP LANE, PARNBOROUGH, GU14 8DH		
PLOTS 25-27 & 28-30 FLOOR PLANS & ELEVATIONS		
Scale: 1:100 @ A1	Date: JUL 23	Rev: 01
21 - J2624 - 17		A
<small>For further information, please contact us at info@ascotdesign.co.uk</small>		

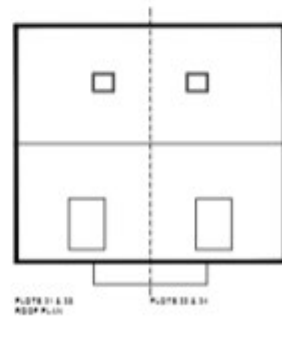
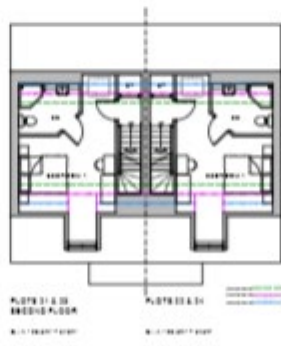
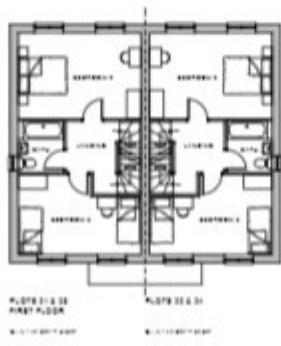
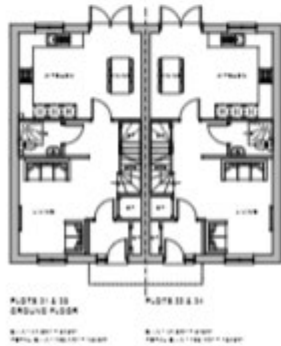




PLATE 110
FRONT (NORTH) ELEVATION




PLATE 110
FRONT (WEST) ELEVATION




PLATE 110
REAR (SOUTH) ELEVATION



PLATE 110
REAR (EAST) ELEVATION

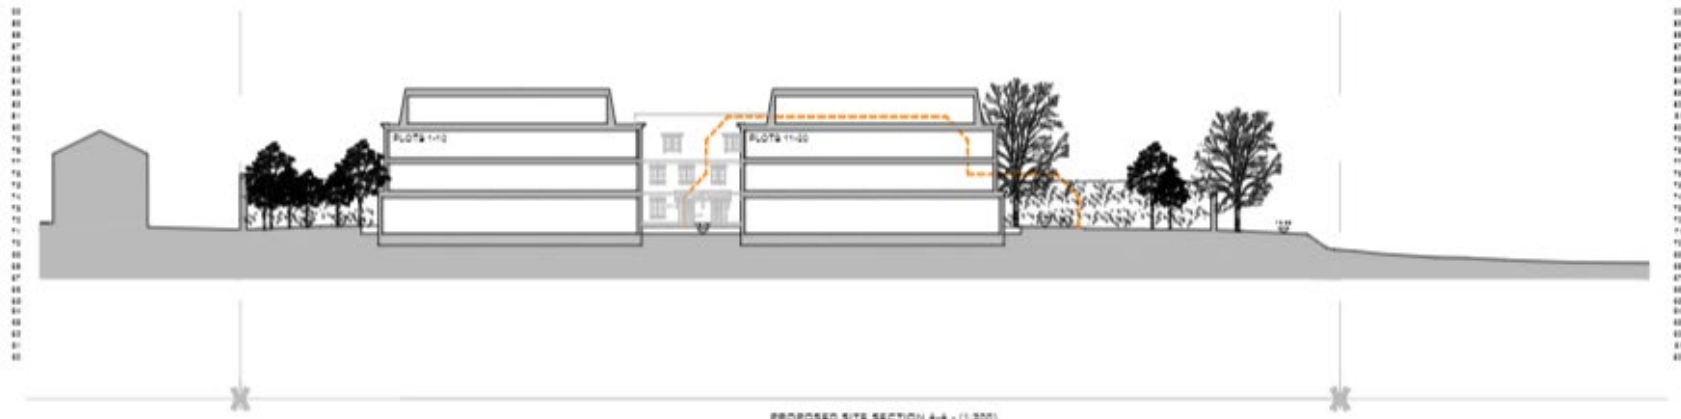

PROPOSED SITE SECTION A-A - (1:200)

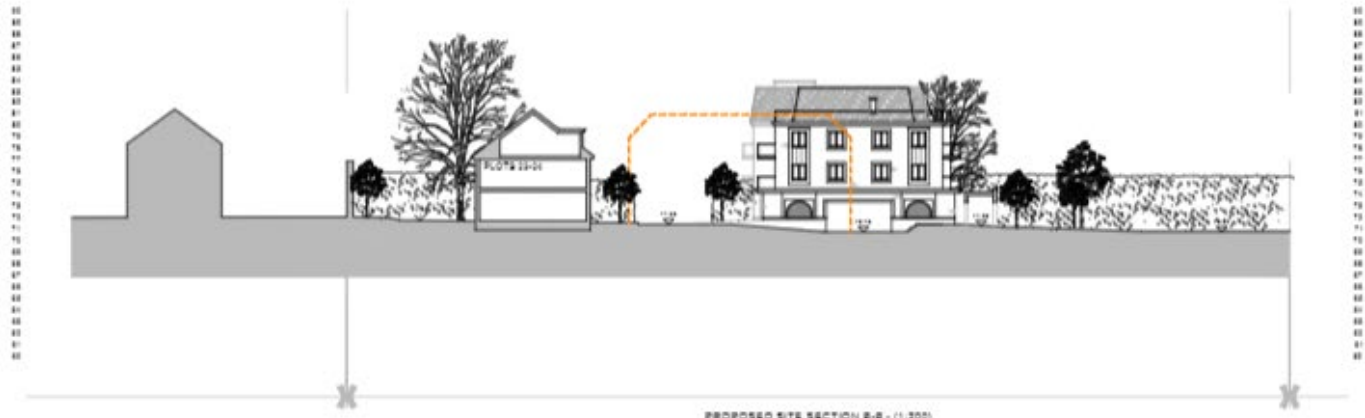

PROPOSED SITE SECTION B-B - (1:200)



PLANNING APPLICATION		
 ASCOT DESIGN <i>Timeless architecture</i> <small>Architectural Services, Planning, Design and Construction Ltd The Old Rectory, 100 High Street, Bournemouth, Dorset, BH1 1AA, UK Tel: 01202 750000 Fax: 01202 750001 Email: info@ascotdesign.co.uk</small>		
WOOLRIDGE DEVELOPMENTS LTD. & SYNERGY HOUSING		
SHP LANE, FARNBOROUGH, GU14 8DM		
SITE SECTIONS		
Scale: 1:200 @ A1	Date: JUL 23	Rev: 01/18
Project: 21 - J2624 - 18	Sheet: 8	
<small>No approval or guarantee is given by the Council in relation to the content of this application.</small>		














Development Management Committee

Item : 23/00688/FULPP

Redan Road Depot, Redan Road,
Aldershot

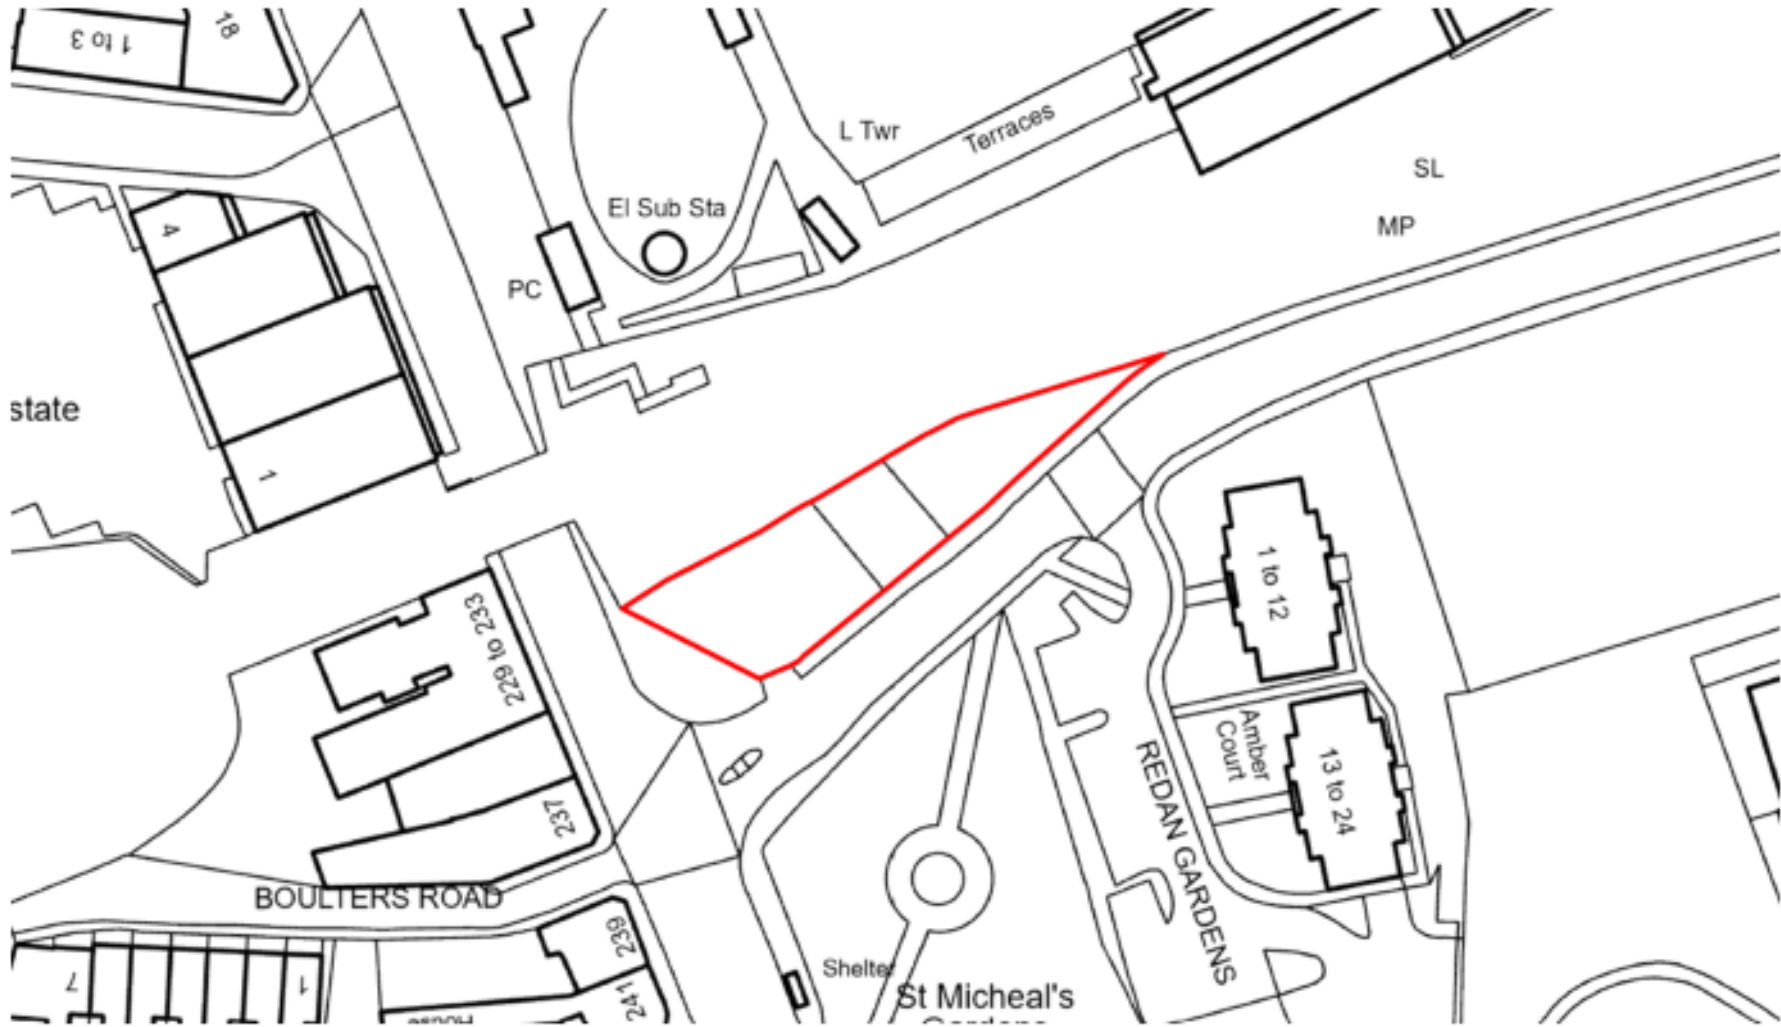












Front Elevation



Side Elevation B

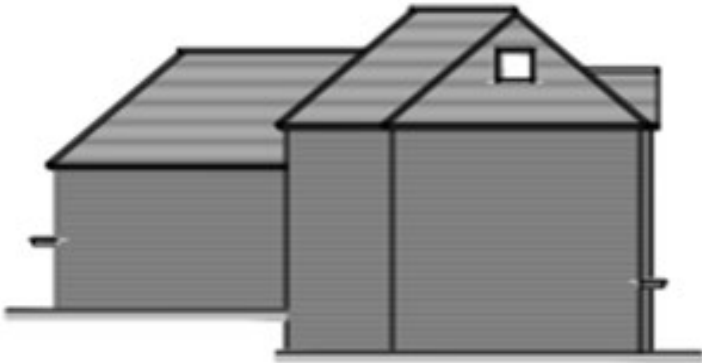


Rear Elevation



Side Elevation A



First Floor Plan

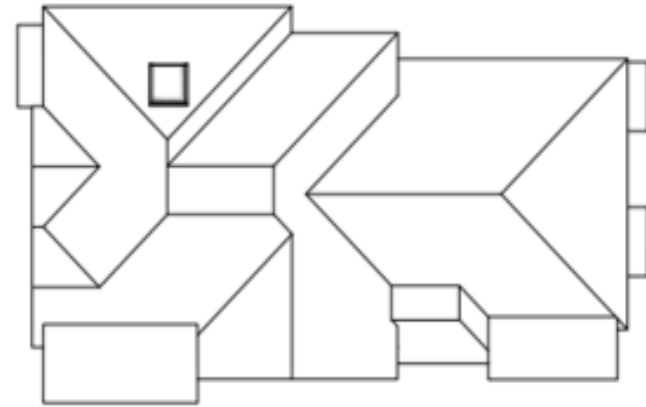

Roof Plan



Ground Floor Plan



Second Floor Plan



Development Management Committee

8th November 2023