

Development Management Committee


6th December 2023

Development Management Committee

Item 5: 23/00765/FUL


Aldershot Park Crematorium, Guildford
Road, Aldershot

ArcGIS Web Map

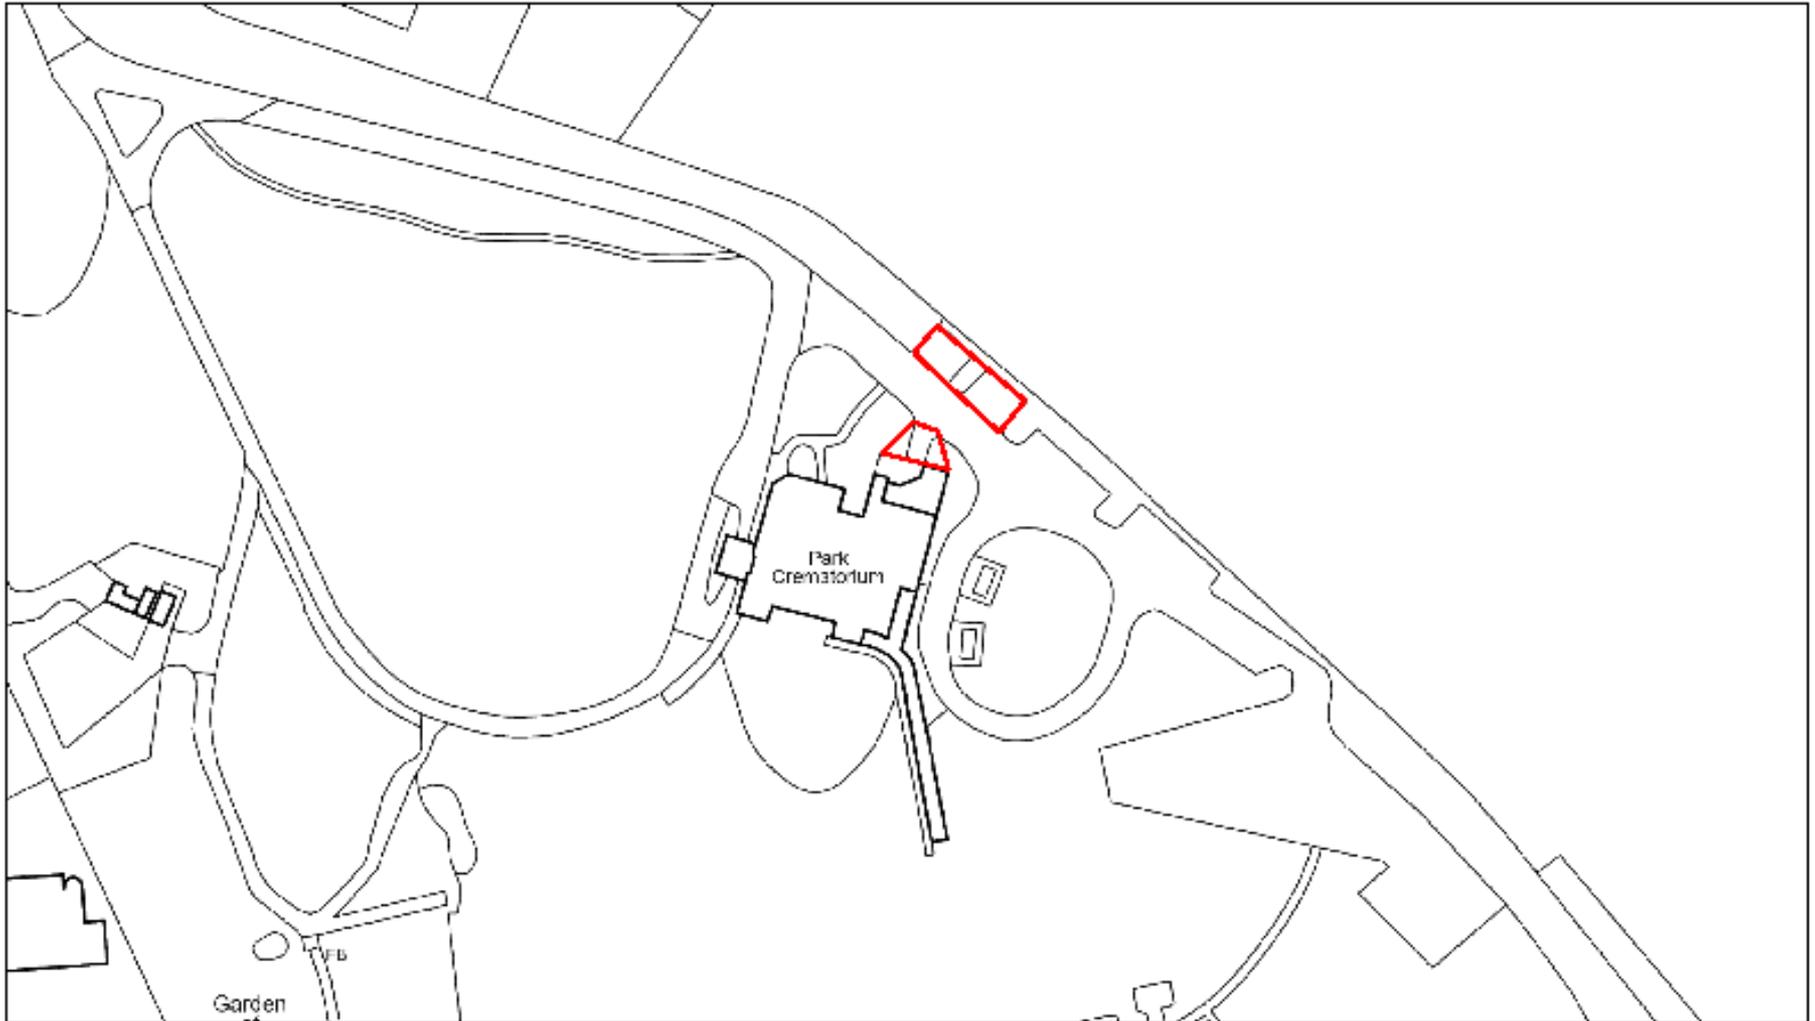

11/17/2023, 9:54:15 AM

 Planning Application

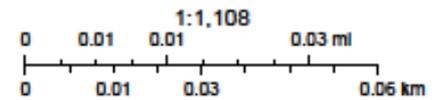


ArcGIS Web Map




11/17/2023, 9:47:29 AM

 Planning Application

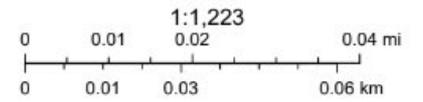





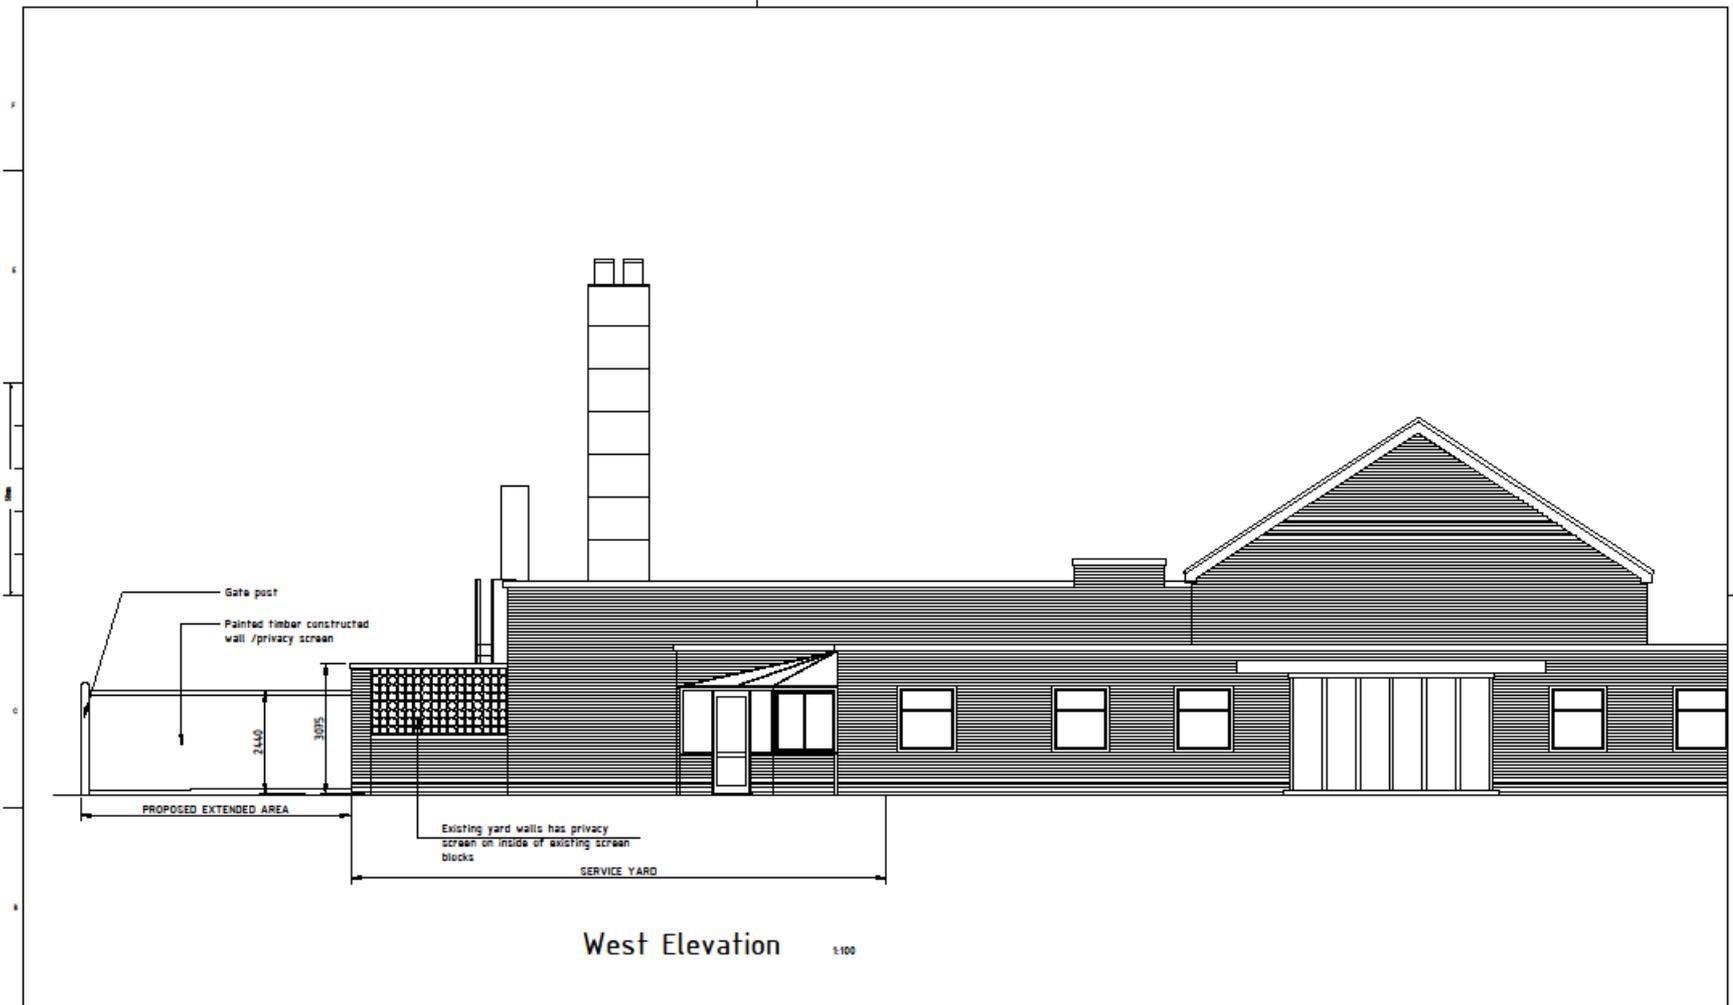

West Elevation 1:100

- Notes**
- 1.0 General
 - 1.1 This drawing is to be read in conjunction with all relevant Project drawings together with the Project Specification
 - 1.2 Do not scale off this drawing, work to figured dimensions only.
 - 1.3 Any Discrepancies noted between drawn information are to be reported promptly to the Contract Administrator.
 - 1.4 Temporary works to contractors details

NO	DESCRIPTION	DRAWN	DATE

DRAWN BY NWS	CHECKED BY NWS	APPROVED BY NWS
DATE 07.11.23	DATE	DATE
DRAWN/SCALE 1: 100 @ A3		FOR USE BY

RUSHMOOR
BOROUGH COUNCIL

PROJECT
Aldershot Park
Crematorium, GU12 4BP


TITLE
Proposed West Elevation
showing extended area

Cooper & Withycombe
CONSULTING ENGINEERS

South Coast
Unit A, 2 Station View
Dulford, Basing, Hants, UK

TEL: 01256 80722
FAX: 01256 80710

PROJECT NO 19-2009	DRAWING NO 24	REV -	DATE
PROJECT NAME 		CONTRACTOR 	SCALE

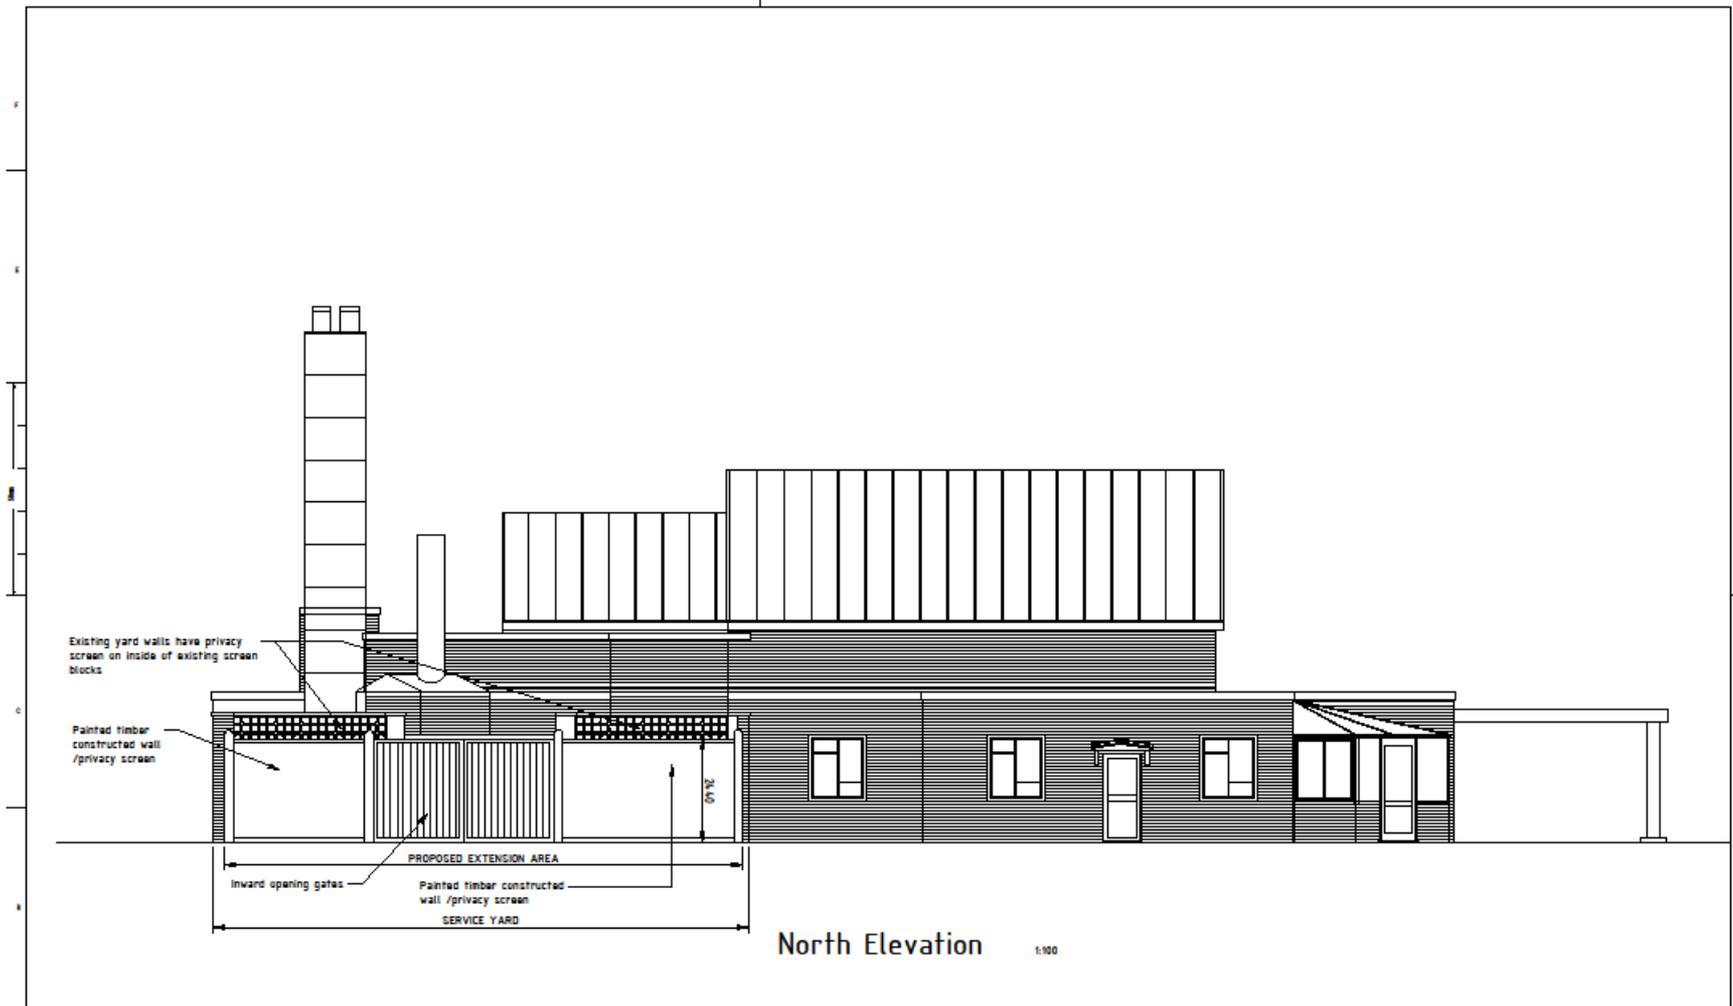

North Elevation 1:100

- Note:**
- 13 General
 - 11 This drawing is to be read in conjunction with all relevant Project drawings together with the Project Specification
 - 12 Do not scale off this drawing, work to figured dimensions only.
 - 13 Any discrepancies noted between drawn information are to be reported promptly to the Contract Administrator.
 - 14 Temporary works to contractors details

REV	DESCRIPTION	ISSUED	DATE
01			
02			
CLIENT
RUSHMOOR
 BOROUGH COUNCIL

PROJECT
 Aldershot Park
 Crematorium, GU12 4BP

TITLE
 Proposed North Elevation
 showing extension area


Cooper & Withycombe
 CONSULTING ENGINEERS

Architects
 100, High Street
 Guildford, Surrey, GU1 2AA


01483 877773
 Fax 01483 867116

PROJECT No. 19-2009
 DRAWING No. 25
 REV -
 PREPARED BY
 CHECKED BY
 COMPLETED BY
 PLOTTED BY

REFERENCED DRAWINGS:
19-2009-21

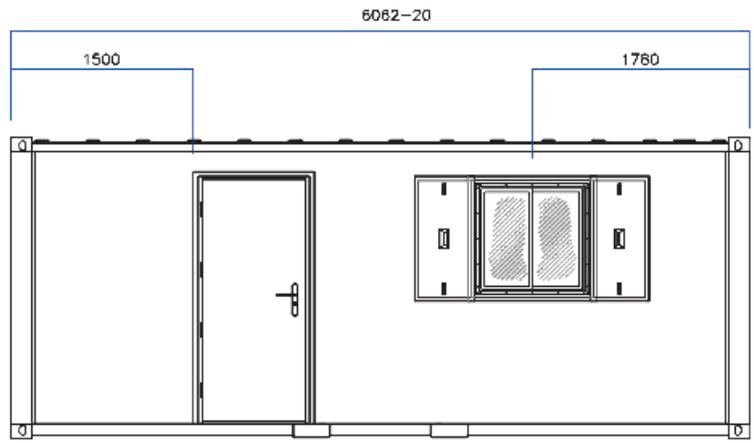


View A.

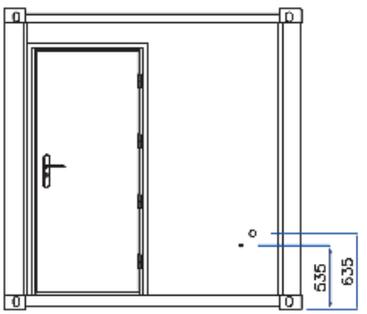


View B.

Steel Tube
Recurved For Both
40mm Waste Outlet
& 12mm Water Inlet
Welded Into Unit.

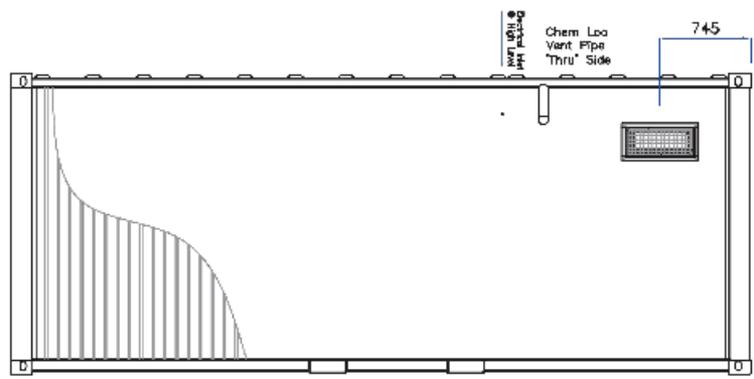

Fork Tunnel Centres
View C.

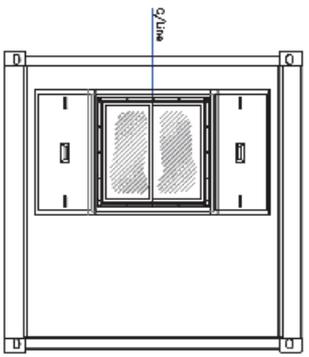

View D.

- Notes**
- 10 General
 - 11 This drawing is to be read in conjunction with all relevant Project drawings together with the Project Specification
 - 12 Do not scale off this drawing, work to figured dimensions only.
 - 13 Any Discrepancies noted between drawn information are to be reported promptly to the Contract Administrator.
 - 14 Temporary works to contractors details

© Cooper & Withycombe
These drawings are not to be copied or distributed to third parties without the written consent of Cooper & Withycombe Ltd.

REV	DESCRIPTION	DATE	BY

DRAWN BY NW	CHECKED BY 16.02.23 MS	APPROVED BY MS	DATE DRAWING MADE 1:50 @ A3
SCHEDULE SHEETS			

CLIENT
RUSHMOOR
BOROUGH COUNCIL.

PROJECT
Aldershot Crematorium

TITLE
PROPOSED WELFARE UNIT
ELEVATIONS

Cooper & Withycombe
CONSULTING ENGINEERS & BUILDING SURVEYORS

PROJECT NO. 19-2009 DRAWING NO. 022

REV	DESCRIPTION	DATE

Development Management Committee

6th December 2023