


Development Management Committee

7th February 2024


Development Management Committee


Item 7: 23/00825/FULPP

‘Sound Stages’, Farnborough
International Exhibition & Conference
Centre.

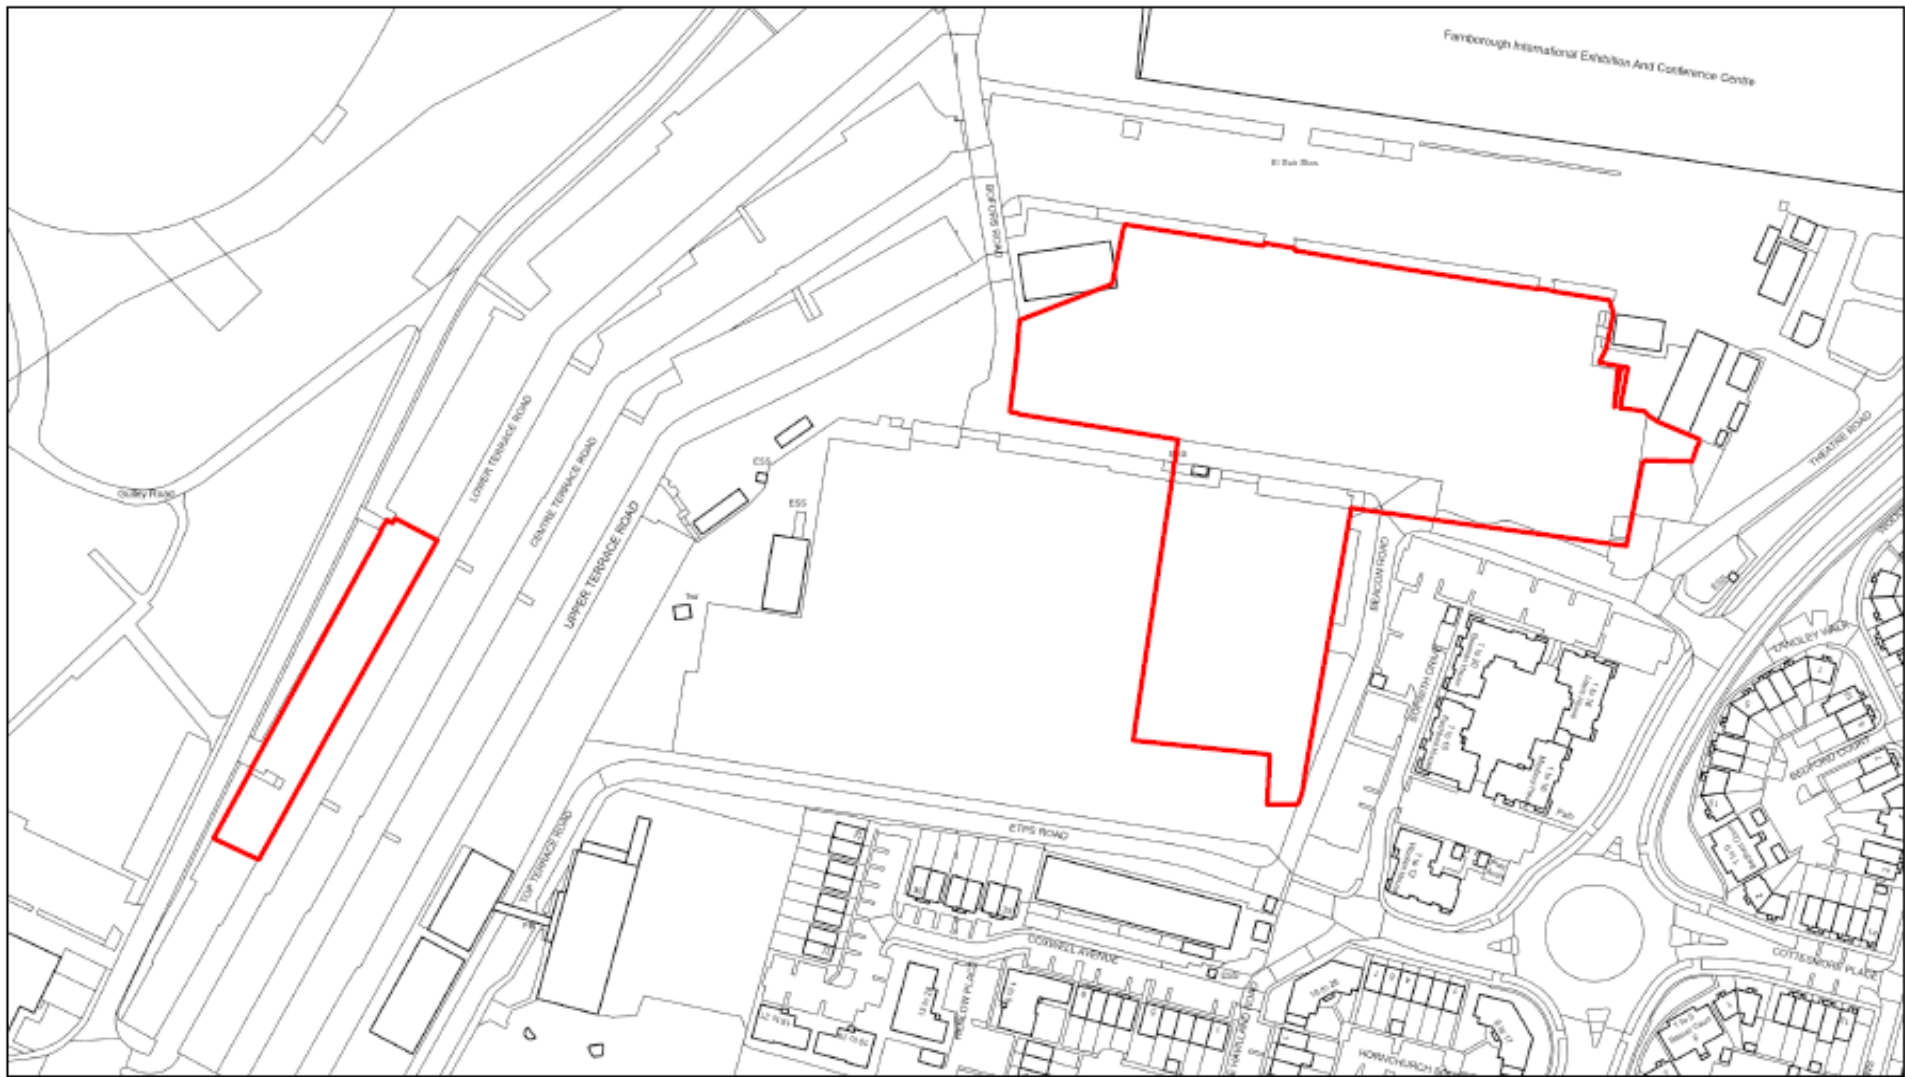

1/25/2024, 9:44:29 AM


 Planning Application


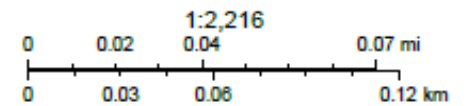




1/25/2024, 9:45:42 AM

 Planning Application

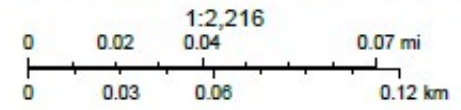

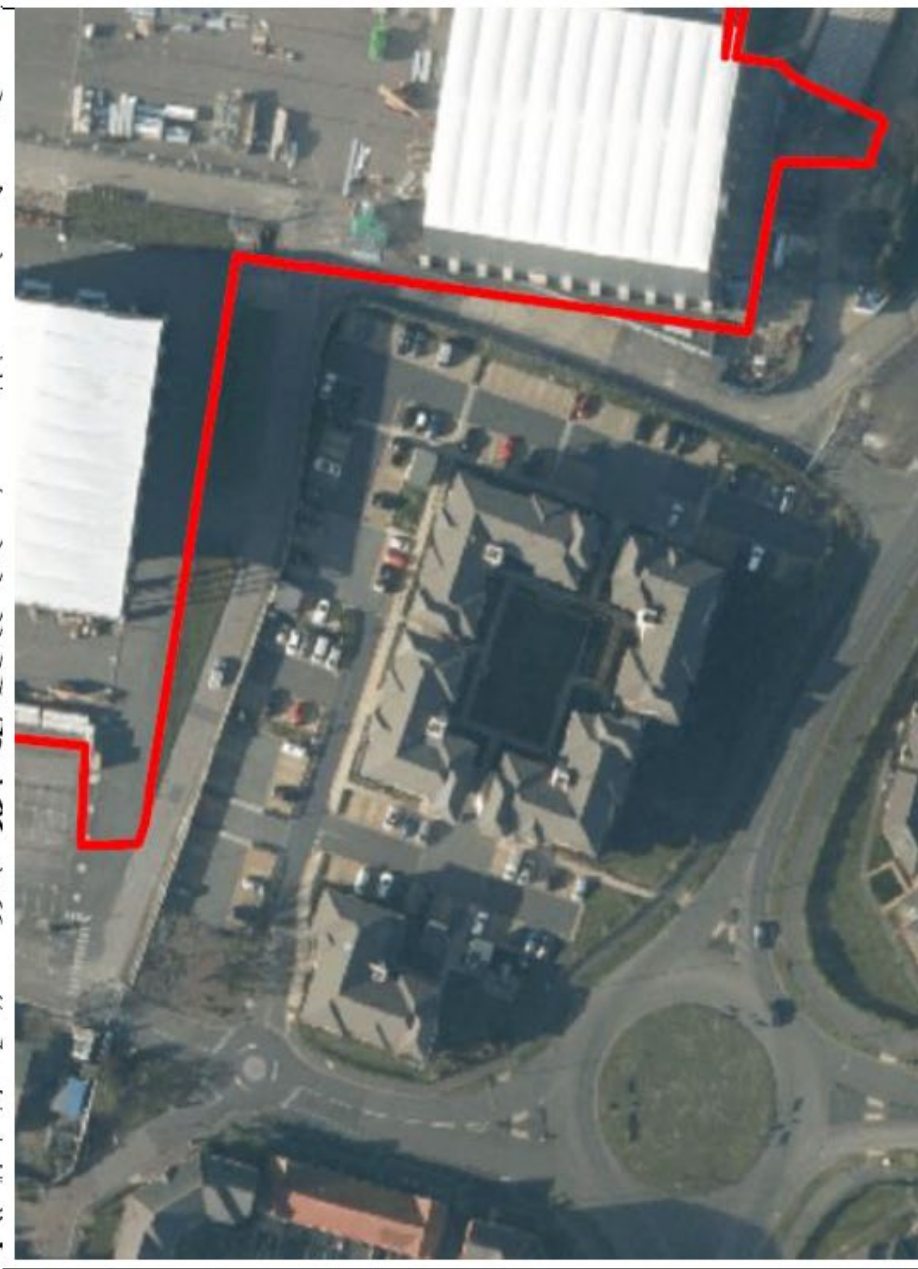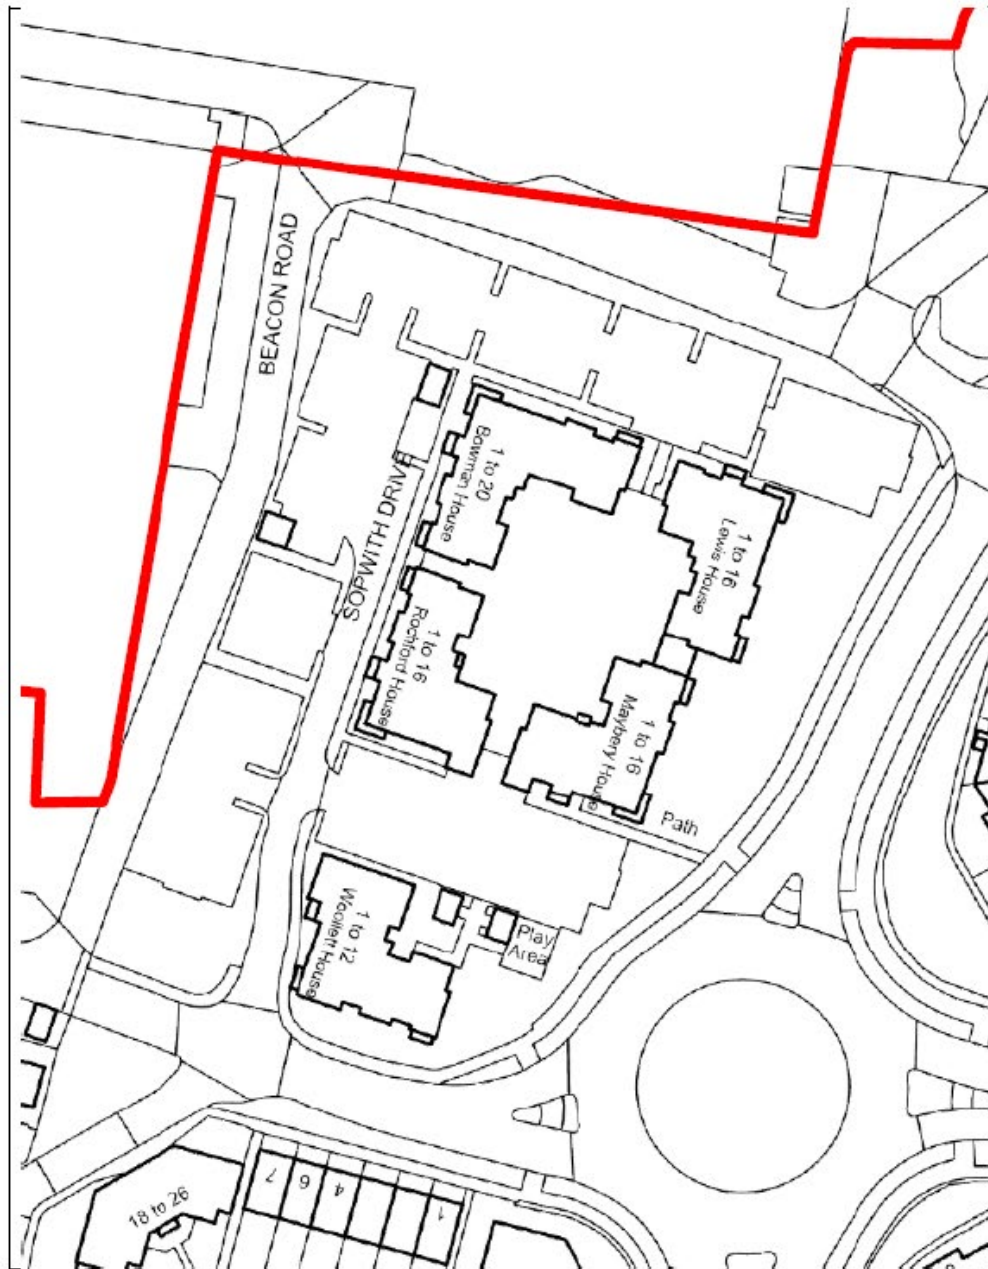




Farnborough International Ltd.,
 Show Centre, ETPS Road,
 Farnborough, Hampshire. GU14 6FD.

Tel: +44 (0)1252 532800 www.farnborough.com

This drawing is the property of Farnborough International Ltd. Copyright is reserved by them and the drawing is issued on the condition that it is not used, copied, reproduced, retained or disclosed either wholly or in part, by or to any unauthorised persons, without previous consent in writing of Farnborough International Ltd.

Proposed Site Plan		
REF: S50/ 008		Rev: 03
Drawn by:	Date:	Scale:
FIL	10/03/2021	1:5000 @ A3

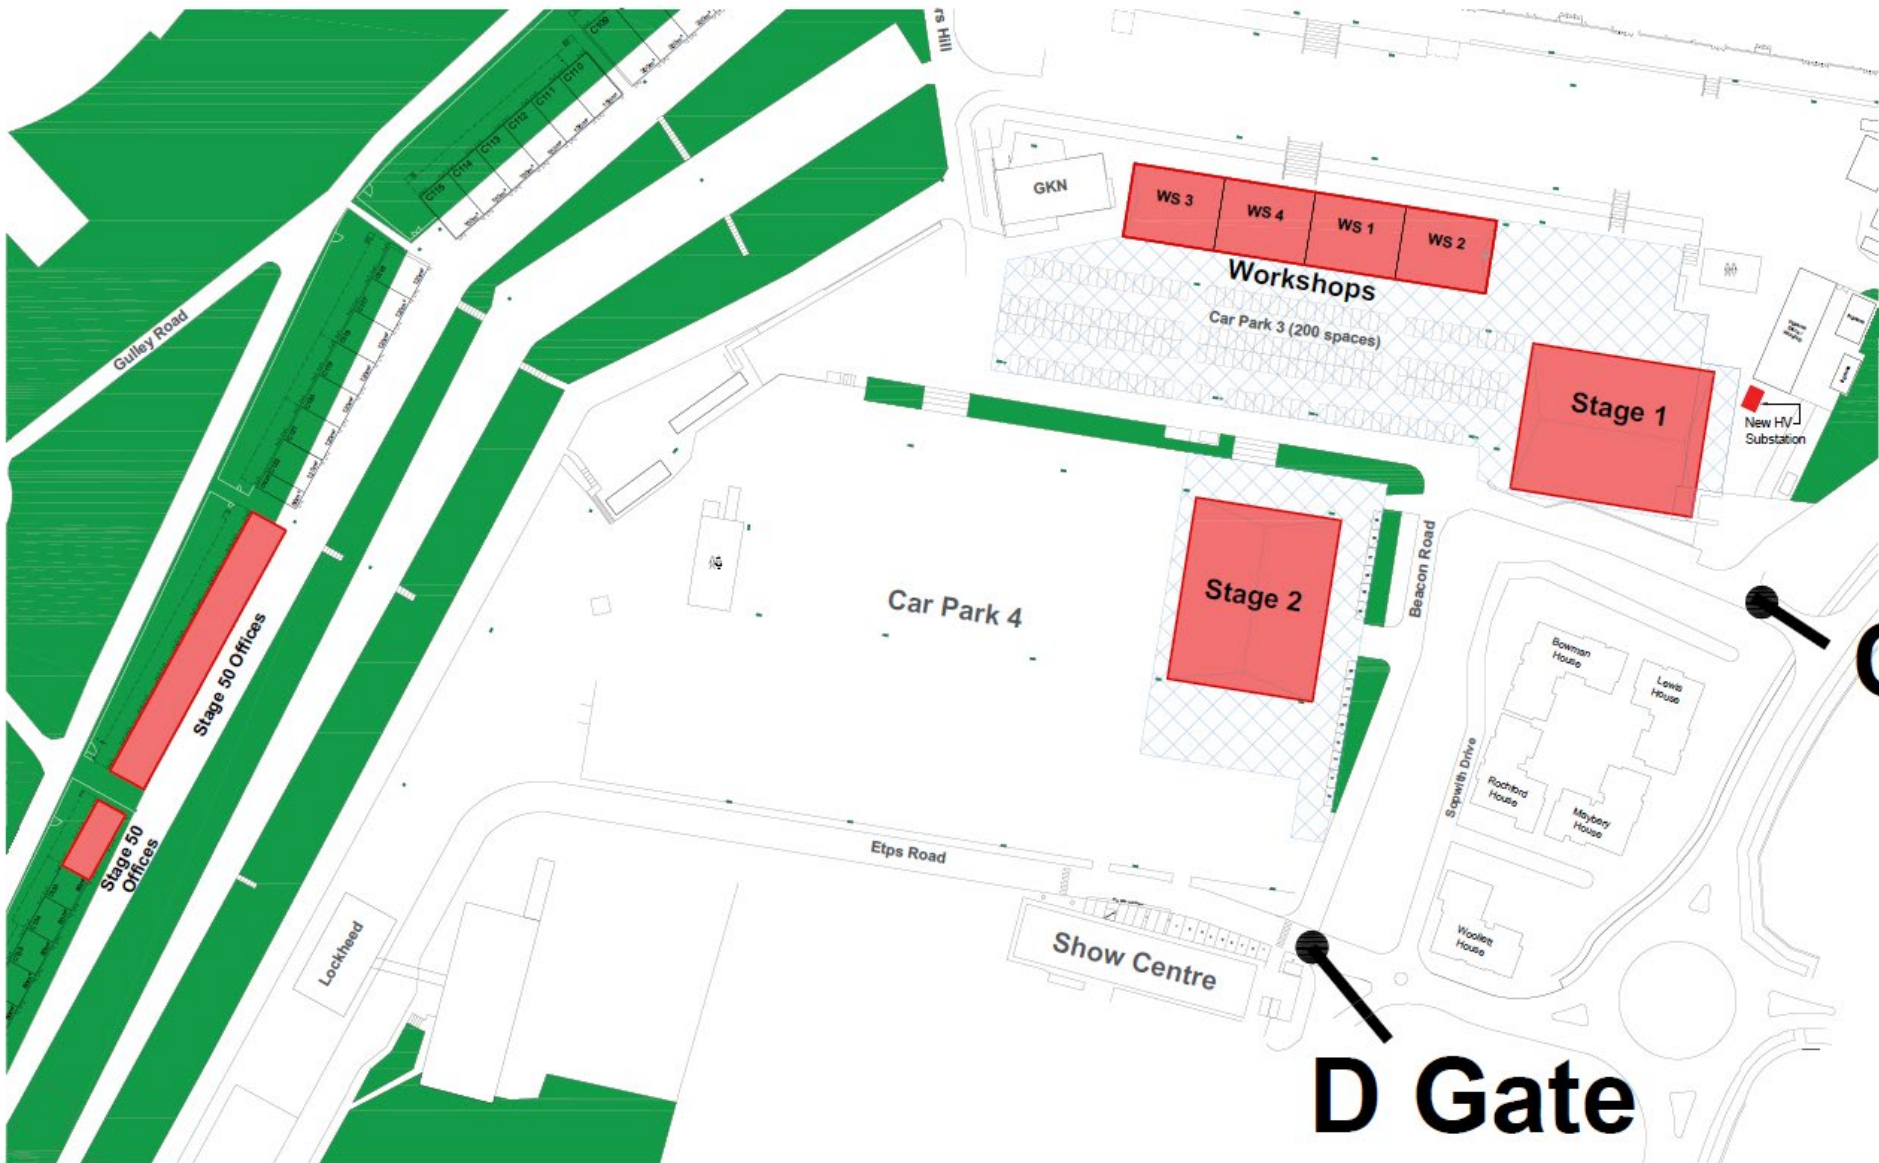
















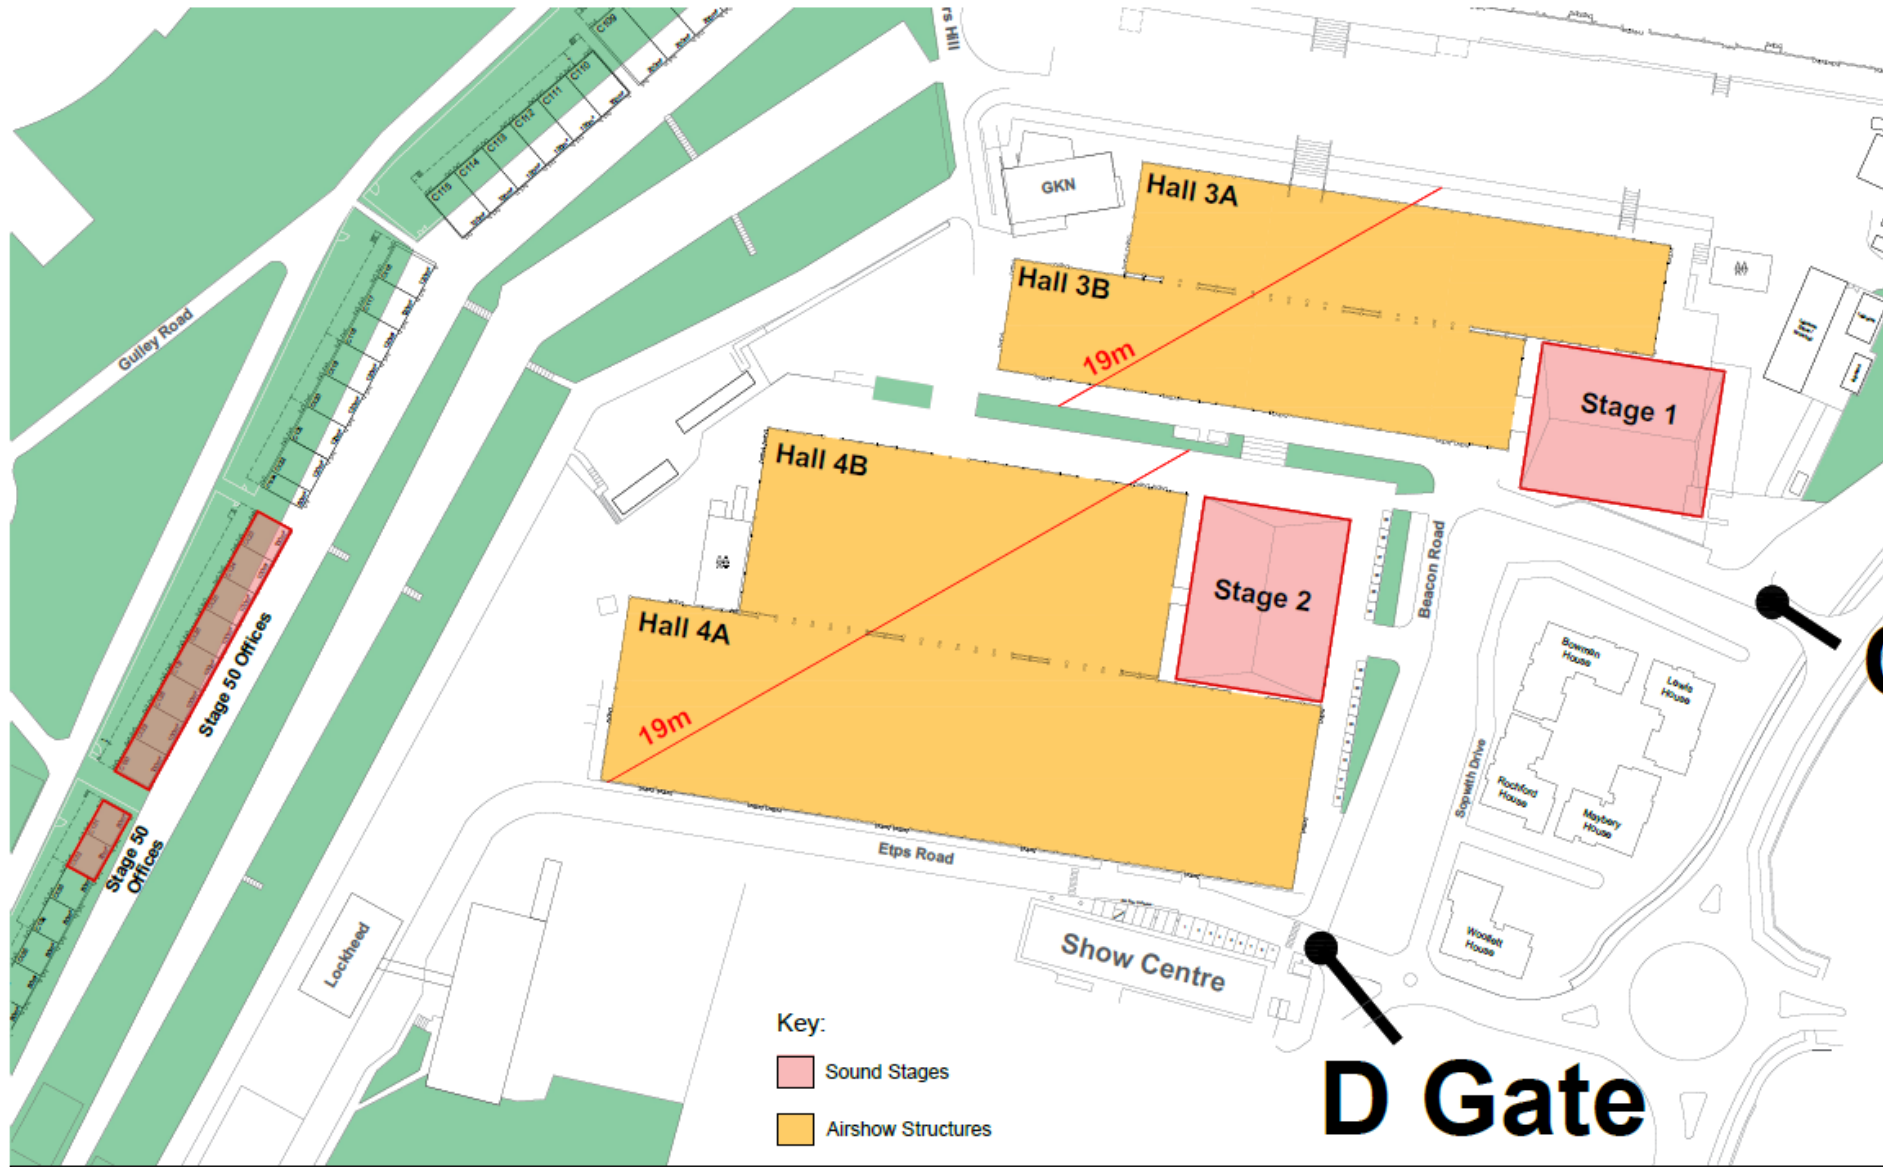


- Key:
- Sound Stages
 - Airshow Structures

D Gate

	<p>Farnborough International Ltd., Show Centre, ETPS Road, Farnborough, Hampshire. GU14 6FD.</p>	<p>This drawing is the property of Farnborough International Ltd. Copyright is reserved by them and the drawing is issued on the condition that it is not used, copied, reproduced, retained or disclosed either wholly or in part, by or to any unauthorised persons, without previous consent in writing of Farnborough International Ltd.</p>	<p>REF: S50/ 014</p>				
	<p>Tel: +44 (0)1252 532800 www.farnborough.com</p>		<p>OLS Site Plan</p> <table border="1" style="width: 100%; border-collapse: collapse; font-size: 8px;"> <tr> <td style="width: 33%;">Drawn by:</td> <td style="width: 33%;">Date:</td> <td style="width: 33%;">Scale:</td> </tr> <tr> <td style="text-align: center;">FIL</td> <td style="text-align: center;">13/04/2021</td> <td style="text-align: center;">1:1250 @ A3</td> </tr> </table>	Drawn by:	Date:	Scale:	FIL
Drawn by:	Date:	Scale:					
FIL	13/04/2021	1:1250 @ A3					



Caution
Please do not
open the door

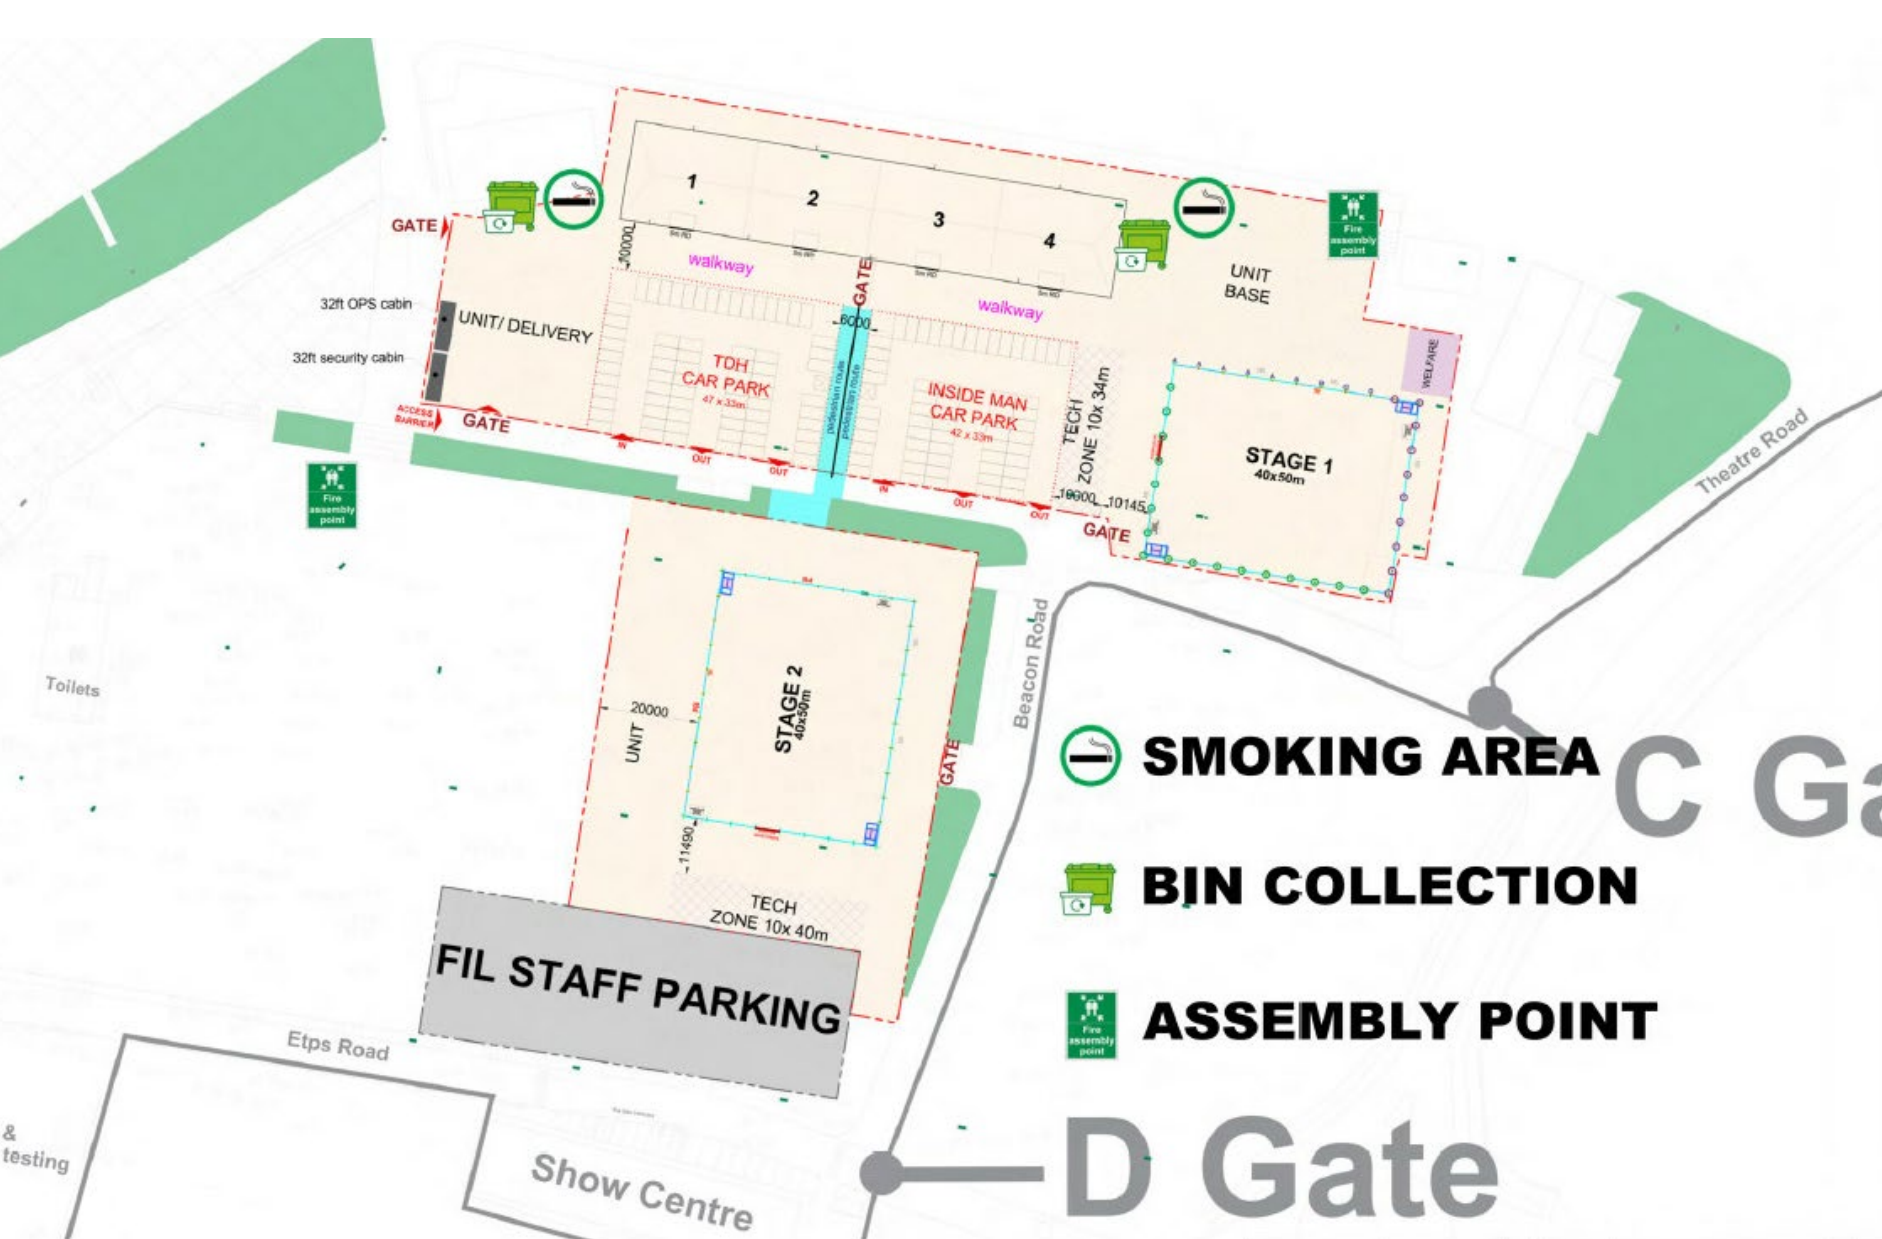


 **SMOKING AREA** C Gate

 **BIN COLLECTION**

 **ASSEMBLY POINT**

D Gate

 STAGE FIFTY	Stage Fifty Limited Suite 3 Market house 19-21 Market Place Wokingham England RG40 1AP	REV DATE CONTRACT	DETAILS FARNBOROUGH AIRPORT	DRN CHK	
		TITLE PRODUCTION SITE OPT3			
	SIZE A3	SCALE 1:1000@A3	DATE 22.04.21	DRN RL CHK	REV
	DRG NO. 003e				



Development Management Committee

7th February 2024