


# **Development Management Committee**

**30<sup>th</sup> July 2025**

# **Development Management Committee**

**Items (vii) & (viii): 24/00748/FULPP  
& 24/00746/LBCPP**


Land at 127 Orchard Rise and La Fosse  
House 129 Ship Lane and Farnborough  
Hill School 312 Farnborough Road.

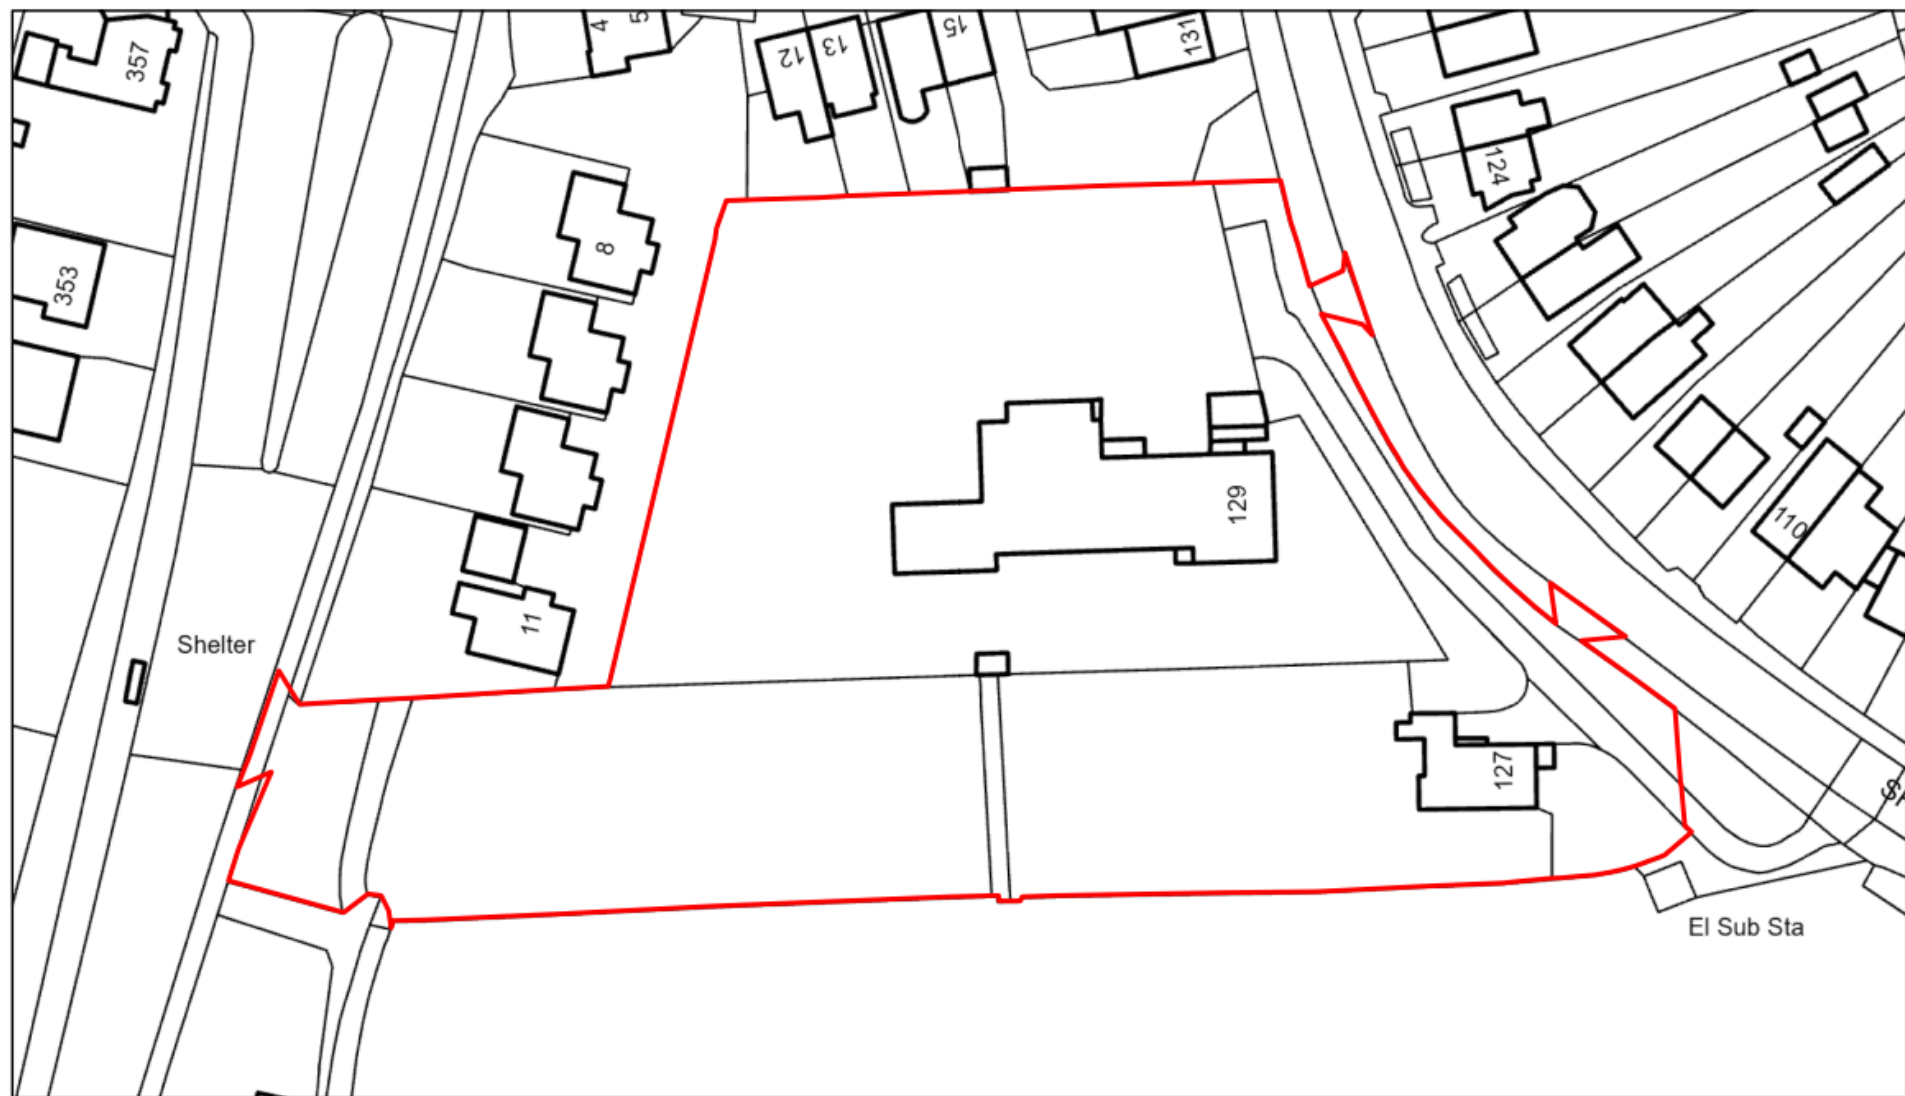


4/30/2025, 12:27:47 PM

 Planning Application  <all other values>

Building

 Buildings

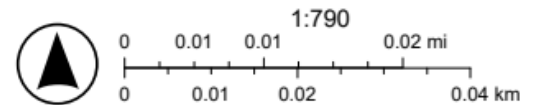



















#### KEY

- PROPOSED TREES
- EXISTING TREES TO BE RETAINED
- PROPOSED PERMEABLE PAVING
- EXISTING PAVING
- EXISTING SPOT SITE LEVELS
- PROPOSED SPOT SITE LEVELS
- DASHED LINE INDICATES ALLOWING EXISTING TO BE DEMOLISHED
- MARK
- SECTION LINE



#### PLANNING APPLICATION



ASCOT DESIGN  
Timeless architecture

Ascot Design Ltd, Ascot House, Ascot Park, Ascot, Berkshire, SL5 2SD  
Tel: 01344 290207 Fax: 01344 290211 Email: info@ascotdesign.com  
www.ascotdesign.com

#### SHIP LANE FARNBOROUGH LIMITED

SHIP LANE, FARNBOROUGH,  
GU14 8BH

#### PROPOSED SITE PLAN

1-500 @ A2

DEC 24

21 - J3634 - 01 - 101

The copyright in this document and design is confidential to and the property of Ascot Design Limited













































ship lane farnborough




134 Ship Ln

Farnborough, England



Oct 2022

[See more dates](#)

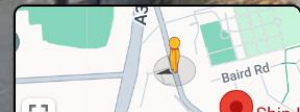









© 2025 Microsoft Corporation | 19/05/2020

124 Ship Lane, GU14 8BJ, England,  
United Kingdom



[Report a privacy concern with this image](#)

[Feedback](#)









122 ship lane X

Search result




Ship Ln, Farnborough



353 Farnborough Rd

Farnborough, England

 Google Street View

Aug 2023

[See more dates](#)











PLOT 10  
PROPOSED FRONT ELEVATION  
at various ground levels

PLOT 11



PLOT 10  
SIDE ELEVATION




PLOT 11  
REAR ELEVATION

PLOT 10




PLOT 11  
SIDE ELEVATION

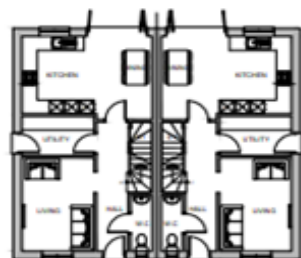


PLOT 10  
GROUND FLOOR  
G.L.A. 47.9m<sup>2</sup> x 0.00P  
TOTAL G.L.A. 120.1m<sup>2</sup> x 0.00P

PLOT 11  
G.L.A. 47.9m<sup>2</sup> x 0.00P  
TOTAL G.L.A. 120.1m<sup>2</sup> x 0.00P

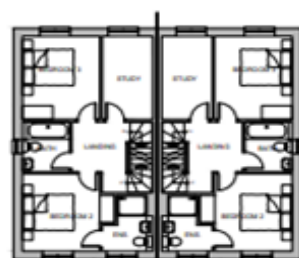


PLOT 10  
FIRST FLOOR  
G.L.A. 47.9m<sup>2</sup> x 0.00P

PLOT 11  
G.L.A. 47.9m<sup>2</sup> x 0.00P

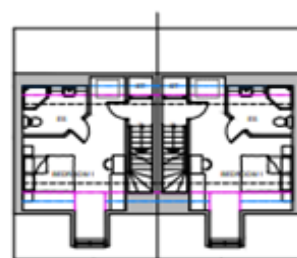

PLOT 10  
SECOND FLOOR  
G.L.A. 28.9m<sup>2</sup> x 0.00P

PLOT 11  
G.L.A. 28.9m<sup>2</sup> x 0.00P

PLANNING APPLICATION		
 <p><b>ASCOT DESIGN</b> Timeless architecture</p> <p><small>Ascot Design Ltd, Ascot House, Ascot Park, Ascot, Berkshire, SL7 2SD Tel: 01344 295021 Fax: 01344 295022 Email: info@ascotdesign.co.uk www.ascotdesign.co.uk</small></p>		
SHIP LANE FARNBOROUGH LIMITED		
SHIP LANE, FARNBOROUGH, GU14 8BH		
PLOTS 10 & 11 ELEVATIONS & FLOOR PLANS		
Scale: 1:100 @ A1	Date: DEC 24	
21 - J3634 - 02 - 105		
<small>This document is the property of Ascot Design Limited It is to be used for the purpose for which it is issued only</small>		





PLOTS 15 & 16  
PLOTS 16 & 17  
PLOTS 17 & 18  
PROPOSED FRONT ELEVATIONS  
to Street frontage




PLOTS 16 & 17  
SIDE ELEVATION




PLOTS 17 & 18  
PLOTS 16 & 17  
PLOTS 15 & 16  
REAR ELEVATION




PLOTS 17 & 18  
SIDE ELEVATION

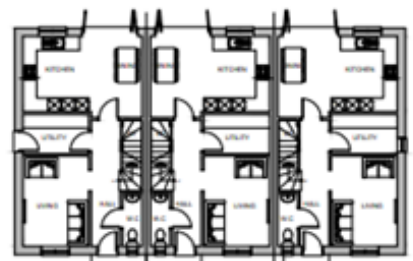

PLOTS 15 & 16  
PLOTS 16 & 17  
PLOTS 17 & 18  
GROUND FLOOR  
G.L.A. 1600sq' x 1000sq'  
TOTAL G.L.A. 4800sq' x 3000sq'

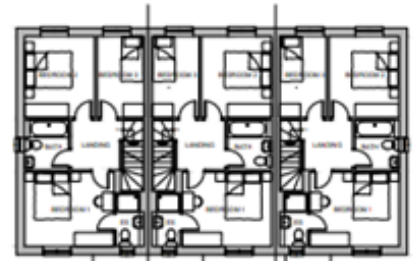


PLOTS 15 & 16  
PLOTS 16 & 17  
PLOTS 17 & 18  
FIRST FLOOR  
G.L.A. 1600sq' x 1000sq'  
TOTAL G.L.A. 4800sq' x 3000sq'

PLANNING APPLICATION	
 <b>ASCOT DESIGN</b> <i>Timeless architecture</i> <small>Ascot Design Ltd, Ascot House, Ascot Park, Ascot, Berkshire, SL8 5JQ          Tel: 01344 895000 Fax: 01344 895001 Email: info@ascotdesign.co.uk          www.ascotdesign.co.uk</small>	
<b>SHIP LANE FARNBOROUGH LIMITED</b>	
SHIP LANE, FARNBOROUGH, GU14 8BH	
<b>PLOTS 15 - 20 ELEVATIONS &amp; FLOOR PLANS</b>	
1:100 @ A1	DEC 24
21 - J3634 - 02 - 107	
<small>This report is the property of Ascot Design Limited and is not to be used for any other purpose without the written consent of Ascot Design Limited.</small>	








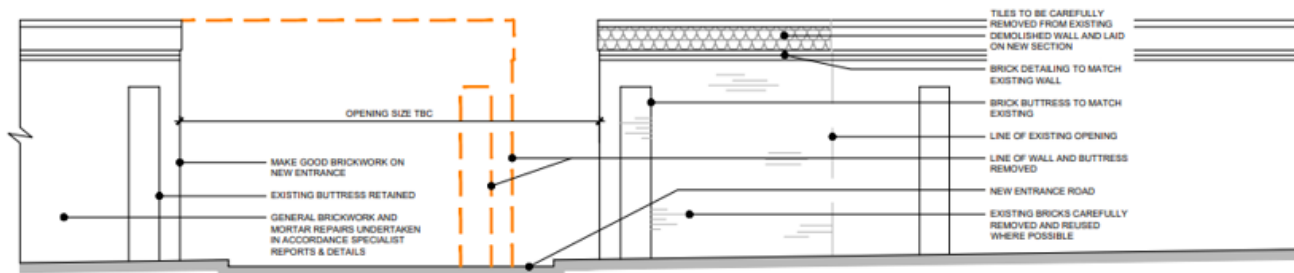

GARDEN WALL ELEVATION

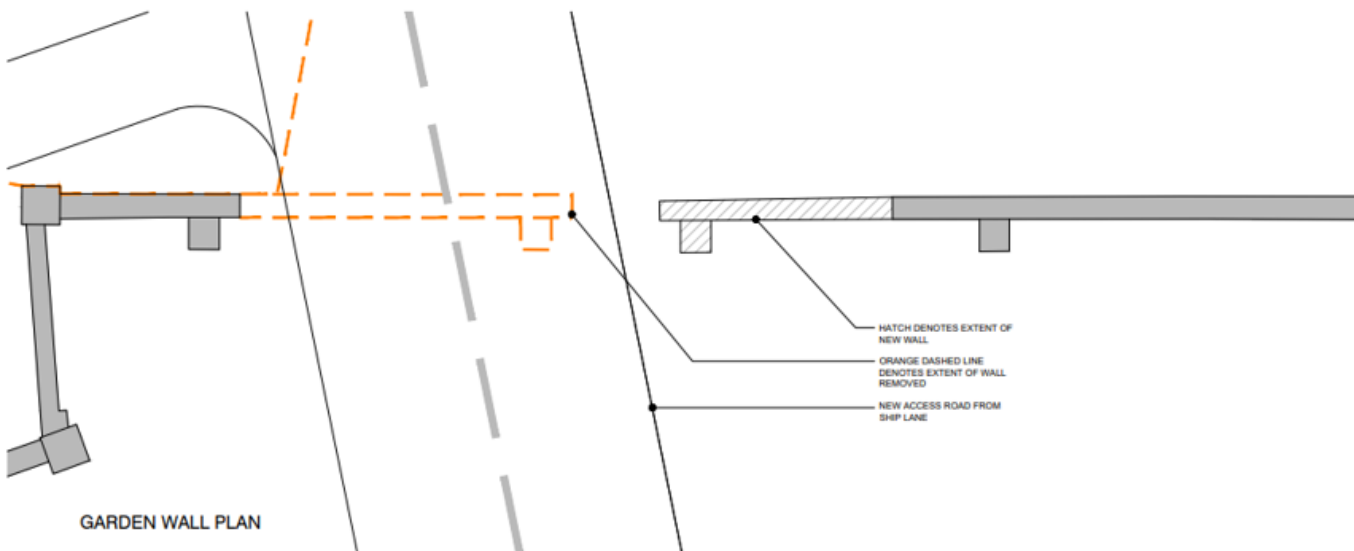

GARDEN WALL PLAN



WALL LOCATION PLAN - NTS

KEY  
DASHED LINE INDICATES BUILDING TO BE DEMOLISHED

Rev: Date: Desc:

## PLANNING APPLICATION



ASCOT DESIGN  
Timeless architecture

Ascot Design Ltd, Ascot Manor, Ascot Park, Ascot, Berkshire, SL5 7DD  
Tel: 01344 299330 Fax: 01344 299331 Email: info@ascotdesign.com  
www.ascotdesign.com

Client  
**SHIP LANE FARNBOROUGH LIMITED**

Project Title  
**SHIP LANE, FARNBOROUGH, GU14 8BH**



# KEY

— DASHED LINE INDICATES BUILDING TO BE DEMOLISHED

Rev: Date: Drawn:

## PLANNING APPLICATION



**ASCOT DESIGN**  
Timeless architecture

Ascot Design Ltd, Ashurst Manor, Ashurst Park, Ascot, Berkshire, SL5 7DD  
Tel: 01344 299330 Fax: 01344 299331 Email: info@ascotdesign.com  
www.ascotdesign.com

Client: **SHIP LANE FARNBOROUGH LIMITED**

Project Title: **SHIP LANE, FARNBOROUGH, GU14 8BH**

Drawing Title: **DEMOLITION PLAN**

Scale: **1-500 @ A2** Date: **DEC 24** Drawn:

Submitted To: **21 - J3634 - 05 - 102** No:

The copyright in this document and design is confidential to and the property of Ascot Design Limited





# Development Management Committee

**Item (ix) : 25/00209/FULPP**

**DEFERRED**

The Royal Staff, 37A Mount Pleasant  
Road, Aldershot.



# **Development Management Committee**

**Item (x) : 25/00318/FULPP**


**54 Fellows Road, Farnborough.**




7/4/2025, 9:30:38 AM

 Planning Application     <all other values>

Building  
 Buildings

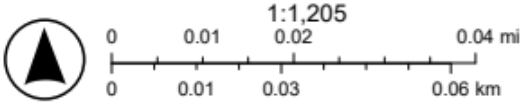




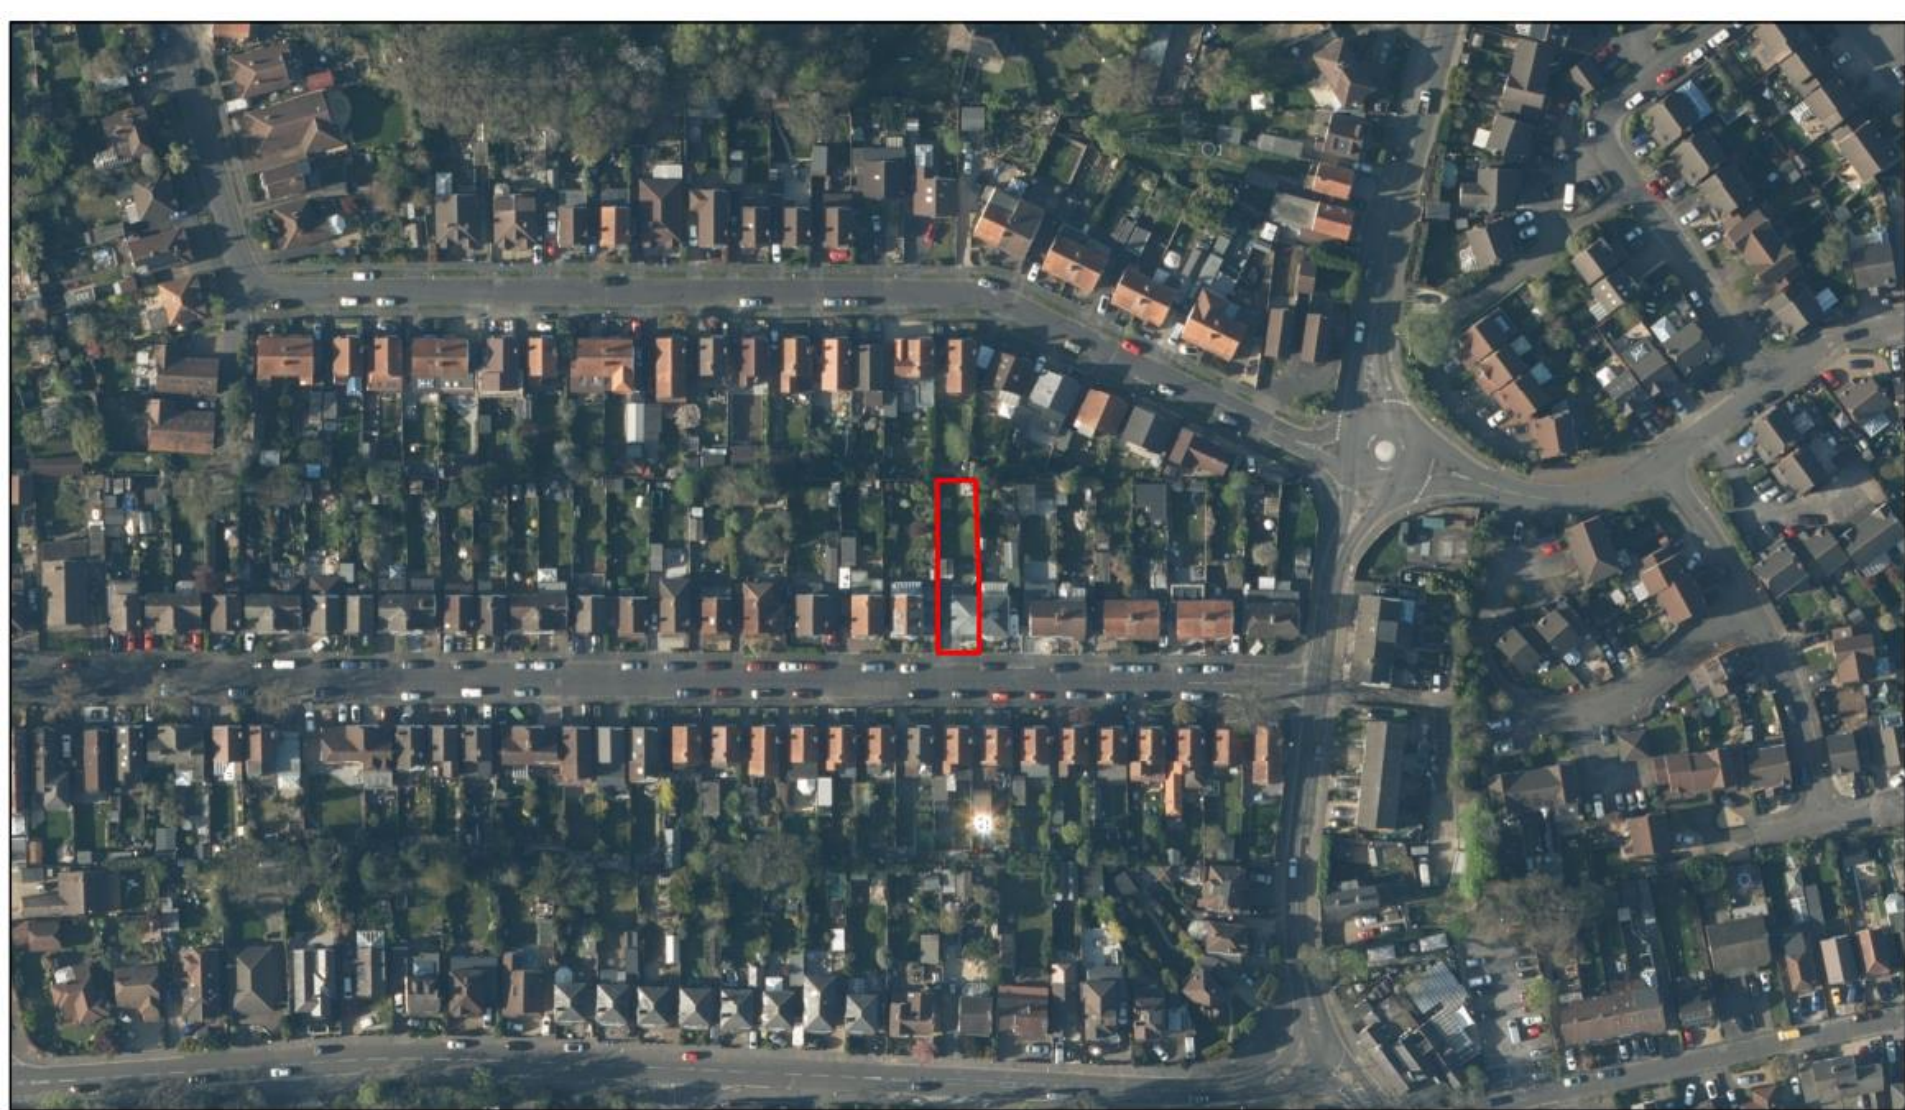

7/4/2025, 9:37:19 AM

 Planning Application

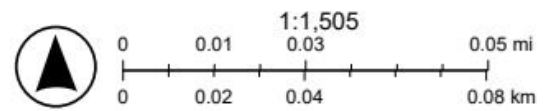




Ordnance Survey (c) Crown Copyright 2020. All rights reserved. Licence number: 100022082


Existing Location Plan 1:1250

-10 -5 0 10 20 50m

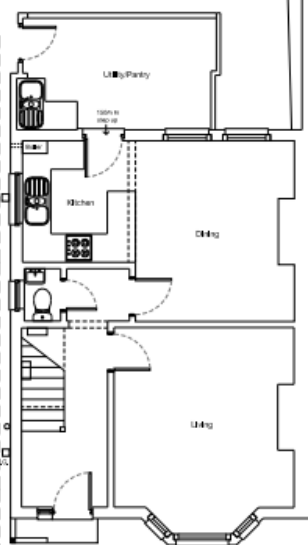


Existing Ground Floor Plan 1:100


-1 0 1 2 5m

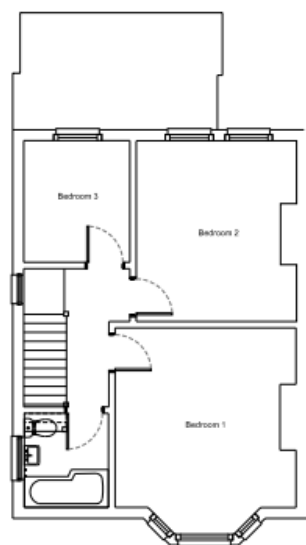

Existing First Floor Plan 1:100

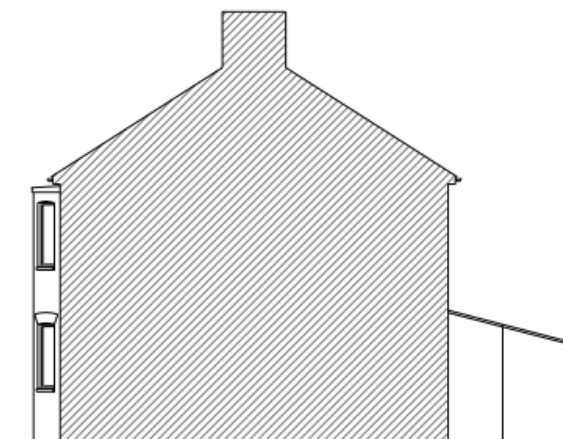


Existing Side Section/Elevation 1:100

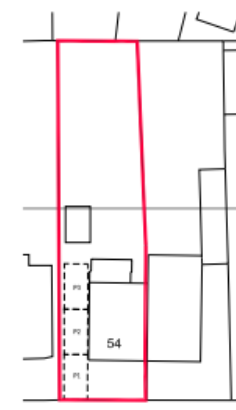


Existing Site Plan 1:500

-5 0 10 20

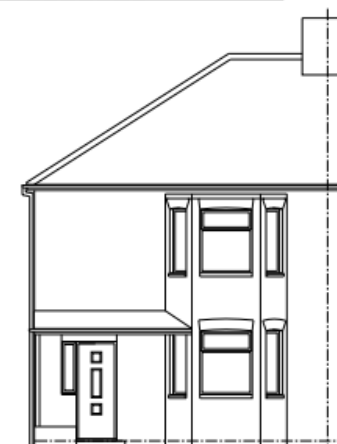

Existing Front Elevation 1:100

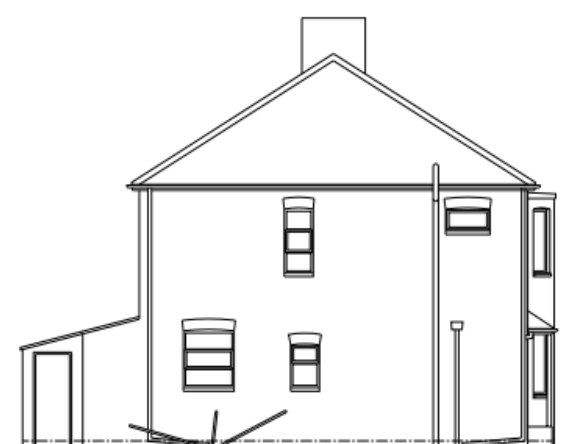

Existing Side Elevation 1:100



Existing Rear Elevation 1:100



www.dmsarchitects.co.uk

Cheyenne House, West Street,  
Farnham, Surrey, GU9 7EQ


Tel. 01252 246616 / 07812 504922

Rev	Date	Description
Client:	Mr + Mrs Gurrie	Drawn by: DMS
Project:	54 Fellows Road Farnborough Hampshire	Scale: various @ A3
Drawing Title:	Existing Plans	Date: Mar 2025 Checked by:


Drawing Number:  
01559/PL01

Revision:




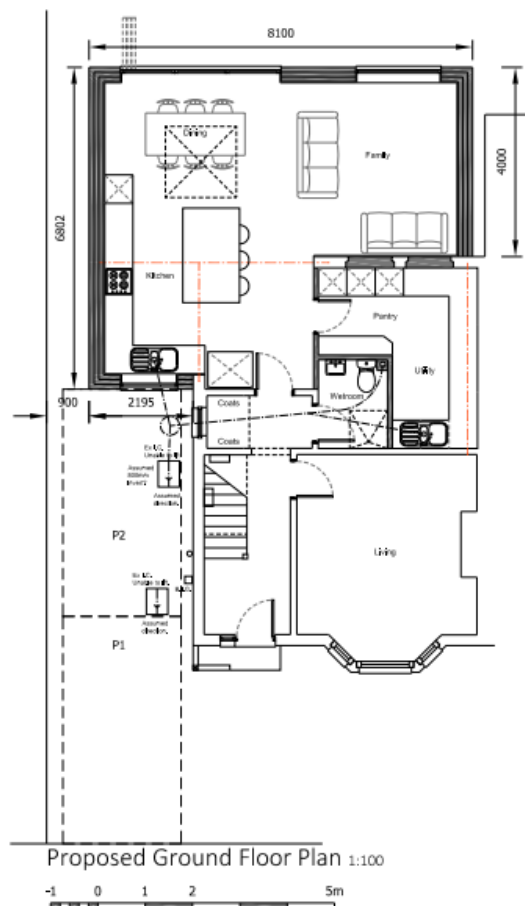

Proposed Ground Floor Plan 1:100

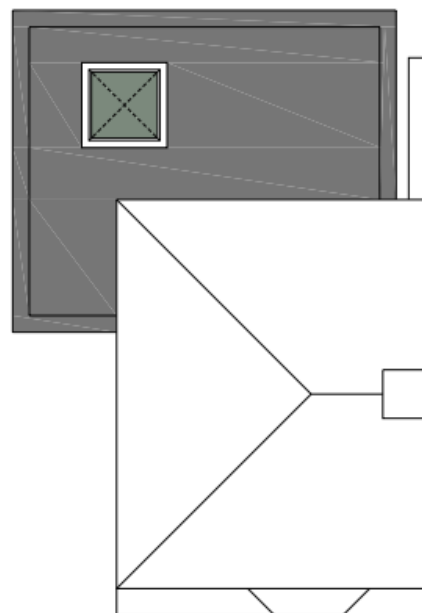

Proposed Roof Plan 1:100

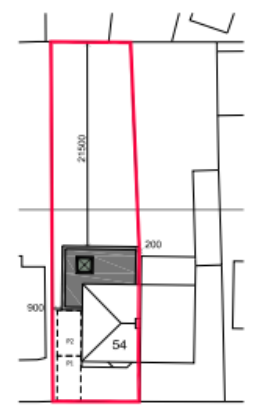

Proposed Site Plan 1:500



Rev	Date	Description

**DMS ARCHITECTS**  
INNOVATIVE INDIVIDUAL EXPERIENCE

[www.dmsarchitects.co.uk](http://www.dmsarchitects.co.uk)  
Cheyenne House, West Street,  
Farnham, Surrey. GU9 7EQ  
Tel. 01252 246616 / 07812 504922

Client:	Mr + Mrs Gurrie	Drawn by:	DMS
Project:	54 Fellows Road Farnborough Hampshire	Scale:	various @ A3
Drawing Title:	Proposed Plans	Date:	June 2025
		Checked by:	


Drawing Number:  
01559/PL02

Revision:




Proposed Front Elevation 1:100


-1 0 1 2 5m

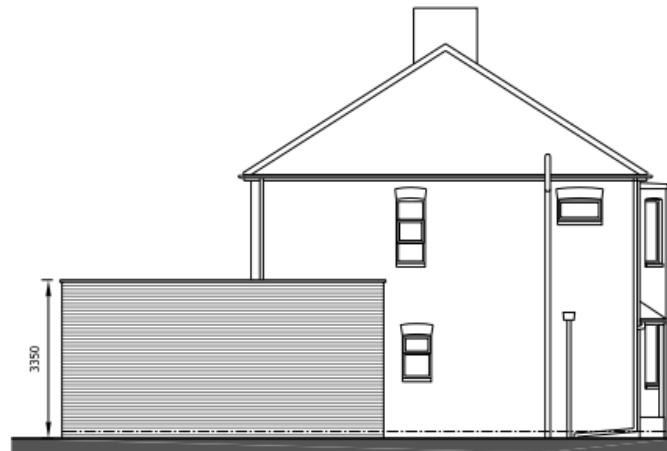

Proposed Side Elevation 1:100

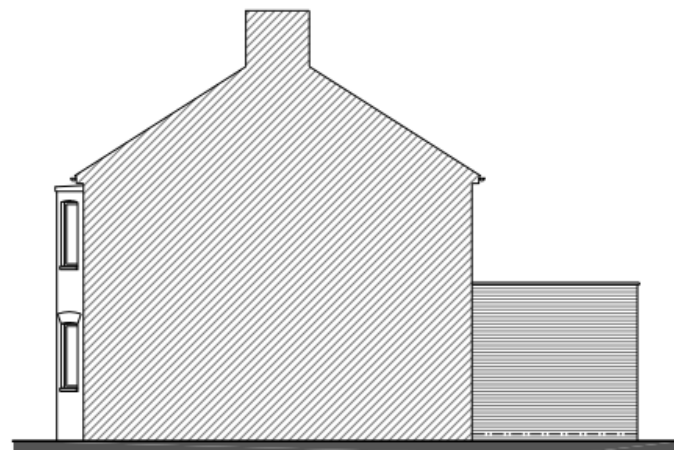

Proposed Side Elevation/Section 1:100

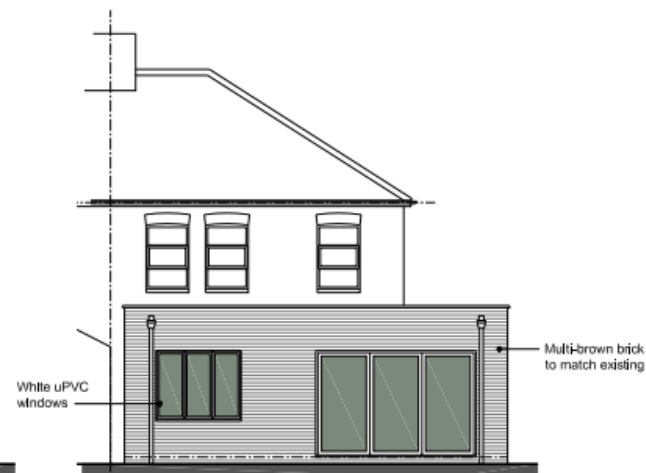

Proposed Rear Elevation 1:100

Rev	Date	Description
A	26/06/25	Brick note amended.



[www.dmsarchitects.co.uk](http://www.dmsarchitects.co.uk)  
Cheyenne House, West Street,  
Farnham, Surrey, GU9 7EQ.  
Tel. 01252 246616 / 07812 504922

Client: Mr + Mrs Gurrie	Drawn by: DMS
Project: 54 Fellows Road Farnborough Hampshire	Scale: 1:100 @ A3
Drawing Title: Proposed Elevations	Date: June 2025 Checked by:

Drawing Number:  
01559/PL03

Revision:  
A









# **Development Management Committee**

**30<sup>th</sup> July 2025**