

Development Management Committee


8th October 2025

Development Management Committee

Item (v) 25/00287/REMPP

Land at Zone G Pennefathers, Aldershot Urban
Extension (Wellesley)

ArcGIS Web Map

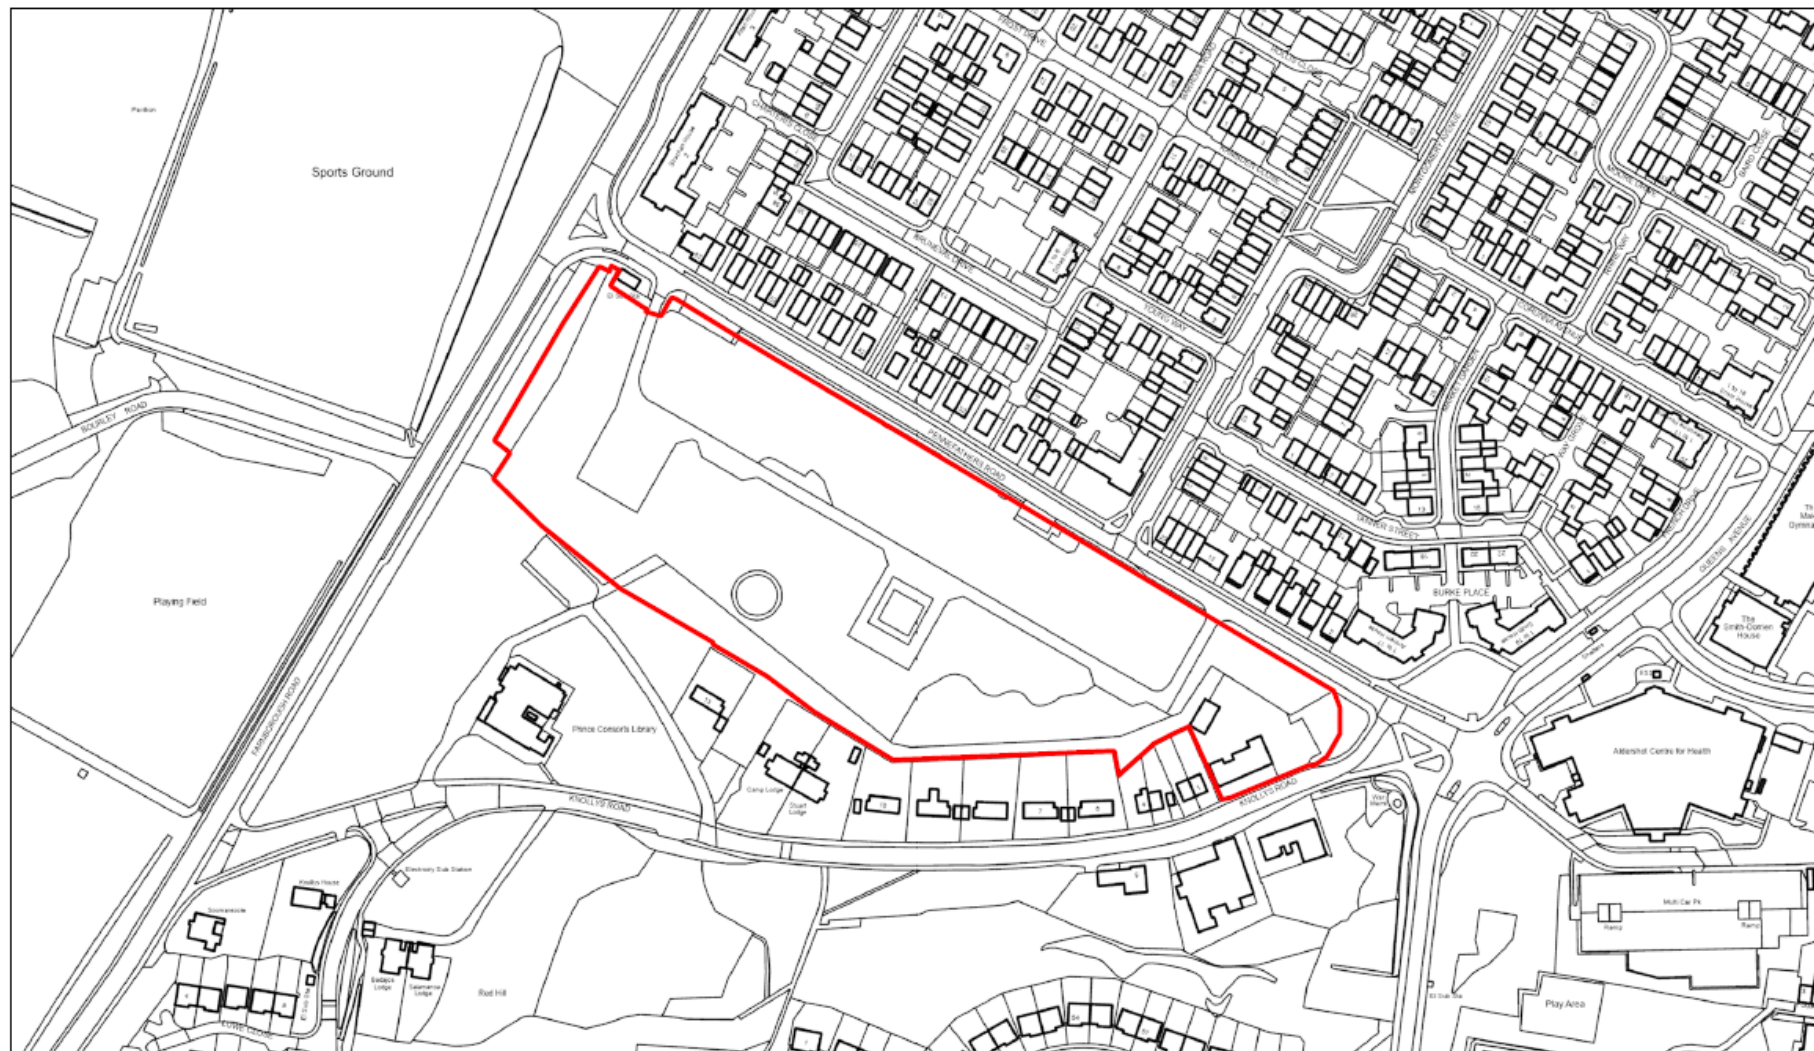


8/21/2025, 11:55:30 AM

☒ Planning Application ☐ <all other values>

Building

□ Buildings

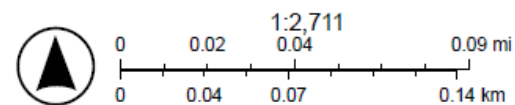

ArcGIS Web Map



8/21/2025, 11:51:30 AM

 Planning Application



1:2,166
0 0.02 0.04 0.07 mi
0 0.03 0.06 0.11 km



millar homes

Client: Miller Homes	Site: Site Layout	Project No: 3308 C	Drawn: 1005	PL J
Location: Knollys Road & Pennefather Road, Malpas	Scale: 1:500 @ A1	Project No: 3308 C	Drawn: 1005	PL J
Omega Architects 1005 PL J				

RUSHMOOR
BOROUGH COUNCIL



- Bradgate House**
- 1B1P Flat (401 ft²) x1
 - 1B2P Flat (553 ft²) x1
 - 2B3P Flats (676 ft²/774 ft²/ 831 ft²/853 ft²) x4
- Private**
- Richmont / 1-Bed House (625 ft²) x2
 - Denton / 2-Bed House (907 ft²) x10
 - Whitton / 3-Bed House (947 ft²) x2
 - Chilton / 3-Bed House (993 ft²) x2
 - Bratton / 3-Bed House (996 ft²) x3
 - Clayton / 3-Bed House (1018 ft²) x1
 - Portwood / 3-Bed House (1212 ft²) x3
 - Clarkston / 3-Bed House (1271 ft²) x10
 - 3BH / 3-Bed House (1380 ft²) x6
 - Haywood / 3-Bed House + Study (1130 ft²) x8
 - Beauwood / 4-Bed House (1379 ft²) x2
 - Briarwood / 4-Bed House (1433 ft²) x3
- Affordable (Affordable Rent)**
- 1B2P Flat (544 ft²) x3
 - 1B2P Flats (443) (657 ft²) x1
 - 2B3P Flat (657 ft²) x4
 - Baymont / 2-Bed House (850 ft²) x4
 - 2BHW -M4(3) / 2-Bed House (1088 ft²) x1
 - Lockton / 3-Bed House (1001 ft²) x4
 - Torwood / 4-Bed House (1143 ft²) x3
- Affordable (Shared Ownership)**
- 1B2P Flat (545 ft²) x4
 - 2B4P Flat (777 ft²/810 ft²) x3
 - Baymont / 2-Bed House (850 ft²) x2
 - Lockton / 3-Bed House (1001 ft²) x3

Scale 0 m 10 m 20 m 30 m 40 m 50 m 100 m



millerhomes

Miller Homes		Site Layout		Omega Architects		3308	A	1005	PL	J
Knollys Road & Penntafers Road, Wallasey		1:500 @ A1		Omega Architects Ltd, 100 Wallasey Road, Wallasey, Merseyside, L64 0JL T: 0151 455 1111 W: www.omega-architects.co.uk		© 2023 Omega Architects Ltd. All rights reserved.				



STREET SCENE D-D



STREET SCENE E-E



STREET SCENE F-F



0 m 10 m 20 m 30 m 40 m 50 m
SCALE

millers homes

Client	Miller Homes	Project Title	Proposed Street Scenes	Project No.	3300	Drawn	C	1025	PL	C
Location	Knollyn Road & Penelope Road, Wellesley	Scale	1:300 @ A1	Project Manager	Omega Architects	Author				
Omega Architects The Hub, 100, 101, 102,1000										



SITE SECTION A-A



SITE SECTION B-B



SITE SECTION C-C



millerhomes

Client Miller Homes		Proposed Site Sections 1:200 (B/A)		Omega Architects	
Project Knollys Road & Panselathens Road, Wellesley		Scale 1:200 (B/A)		3300 C 1020 PL C	
Date 12/01/2024		Drawn 12/01/24		Check 12/01/24	
Author 12/01/24		Revised 12/01/24		Approved 12/01/24	

4.8.1 Artist's Impression - Aerial Perspective



Artist's Impression - Street Scene





FRONT ELEVATION - A Scale 1:50



SIDE ELEVATION - D




REAR ELEVATION - C



SIDE ELEVATION - B



SIDE ELEVATION - E

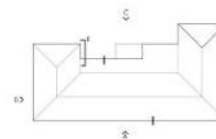


FIRST FLOOR



GROUND FLOOR



SECOND FLOOR

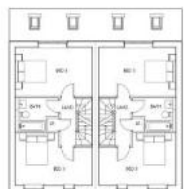

FIRST FLOOR



GROUND FLOOR



FRONT ELEVATION - A Scale 1:50



SIDE ELEVATION - D



REAR ELEVATION - C



SIDE ELEVATION - B



FRONT ELEVATION - A Scale 1:50



SIDE ELEVATION - D



REAR ELEVATION - C



SIDE ELEVATION - B

ROOF PL




FRONT ELEVATION - A



SIDE ELEVATION - D

REAR ELEVATION - C

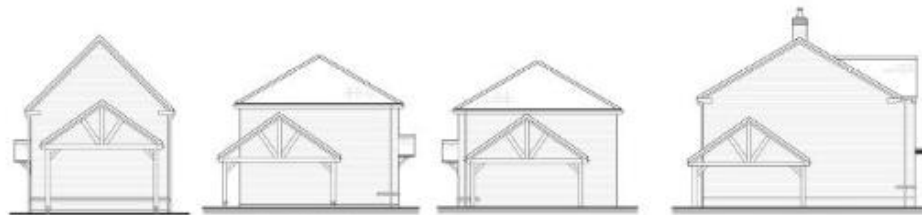

SIDE ELEVATION - EE

SIDE ELEVATION - FF

SIDE ELEVATION - GG

SIDE ELEVATION - HH



FRONT ELEVATION - A Scale 1:50




SIDE ELEVATION - D

REAR ELEVATION - C

SIDE ELEVATION - B



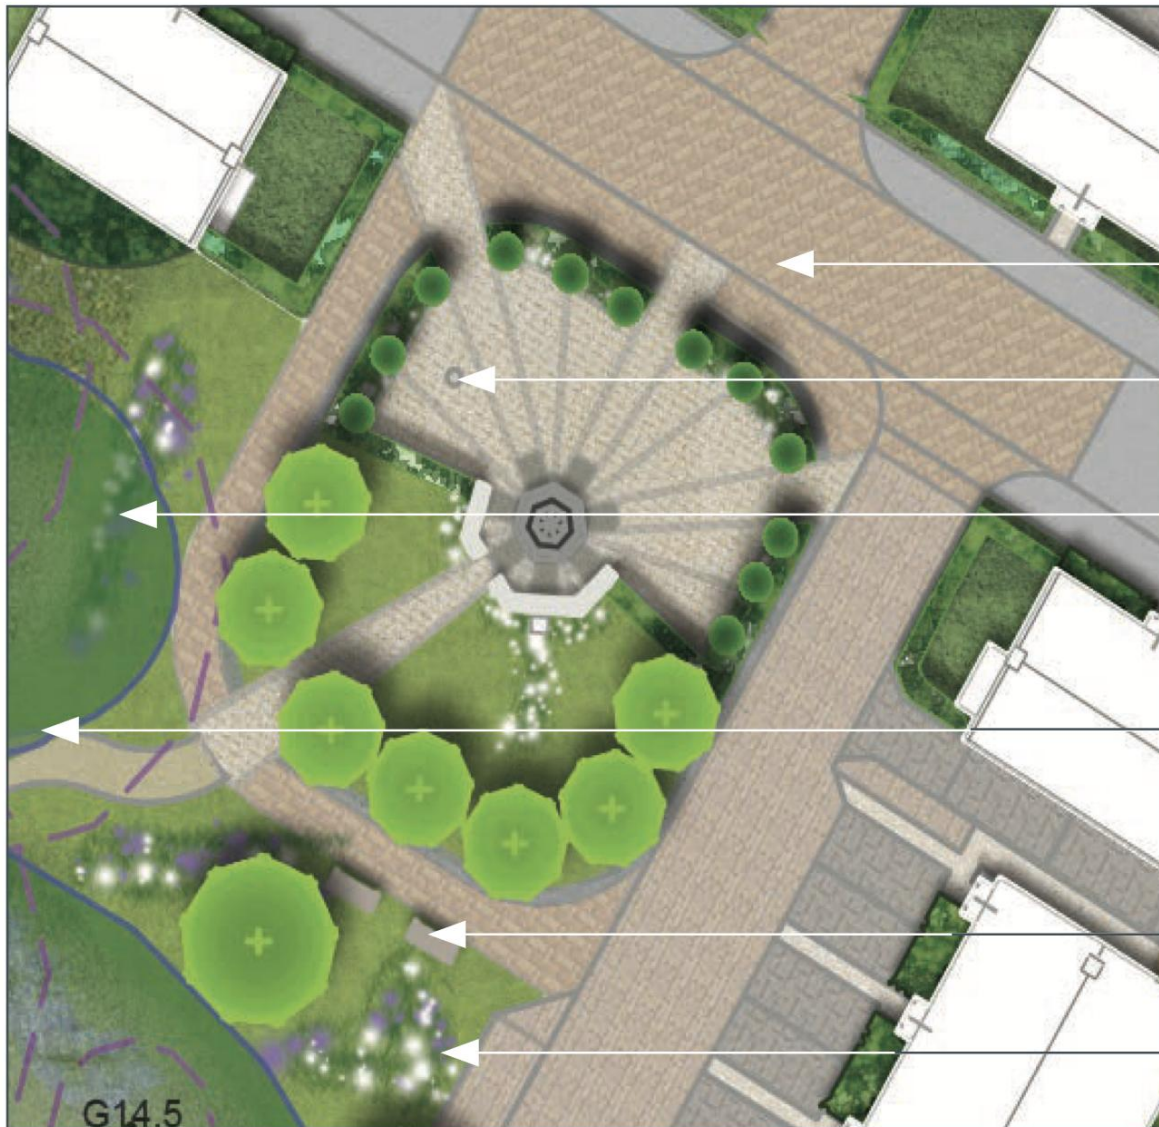

Memorial Square Context

Pedestrian focused area

Raised road surface to slow traffic;
Footpath around the memorial square;
Paving detail from the square extended
out to highlight the pedestrian element.

Historic Lighting Column

Retained and worked into proposals to
enhance night time appreciation.

Bulb Planting

To enhance woodland edge backdrop.

Existing Woodland

Existing woodland creating natural
backdrop to square;
Pedestrian connectivity between existing
woodland / tumulus and memorial
square enhanced.

Seating

To appreciate memorial space.

Bulb Planting

To enhance woodland edge backdrop.



1



2





View of existing site access on western end of Pennefather's Road



View of memorial from Pennefather's Road



View of existing site access on eastern end of Pennefather's Road

Development Management Committee

Items (vi) 25/00369/FULPP

**Aldershot Lido, Guildford Road,
Aldershot**

Location Plan

Site Address: Aldershot Lido, Guildford Road, Aldershot, GU12 4BP

Date Produced: 25-Sep-2025

Scale: 1:1250 @A3



Planning Portal Reference: PP-14125258v2

0 50
Metres



IKP **INDICATIVE KEY PLAN**
(RELEVANT EXTENT OF BLOCK PLAN)
NOT TO SCALE



OPEN GREEN FIELD

EXISTING PARKING
(UNCHANGED)

EXISTING CANOPY

EXISTING TREES
(UNCHANGED)

SPORTS
GROUNDS















IKP **INDICATIVE KEY PLAN**
(RELEVANT EXTENT OF BLOCK PLAN)
NOT TO SCALE

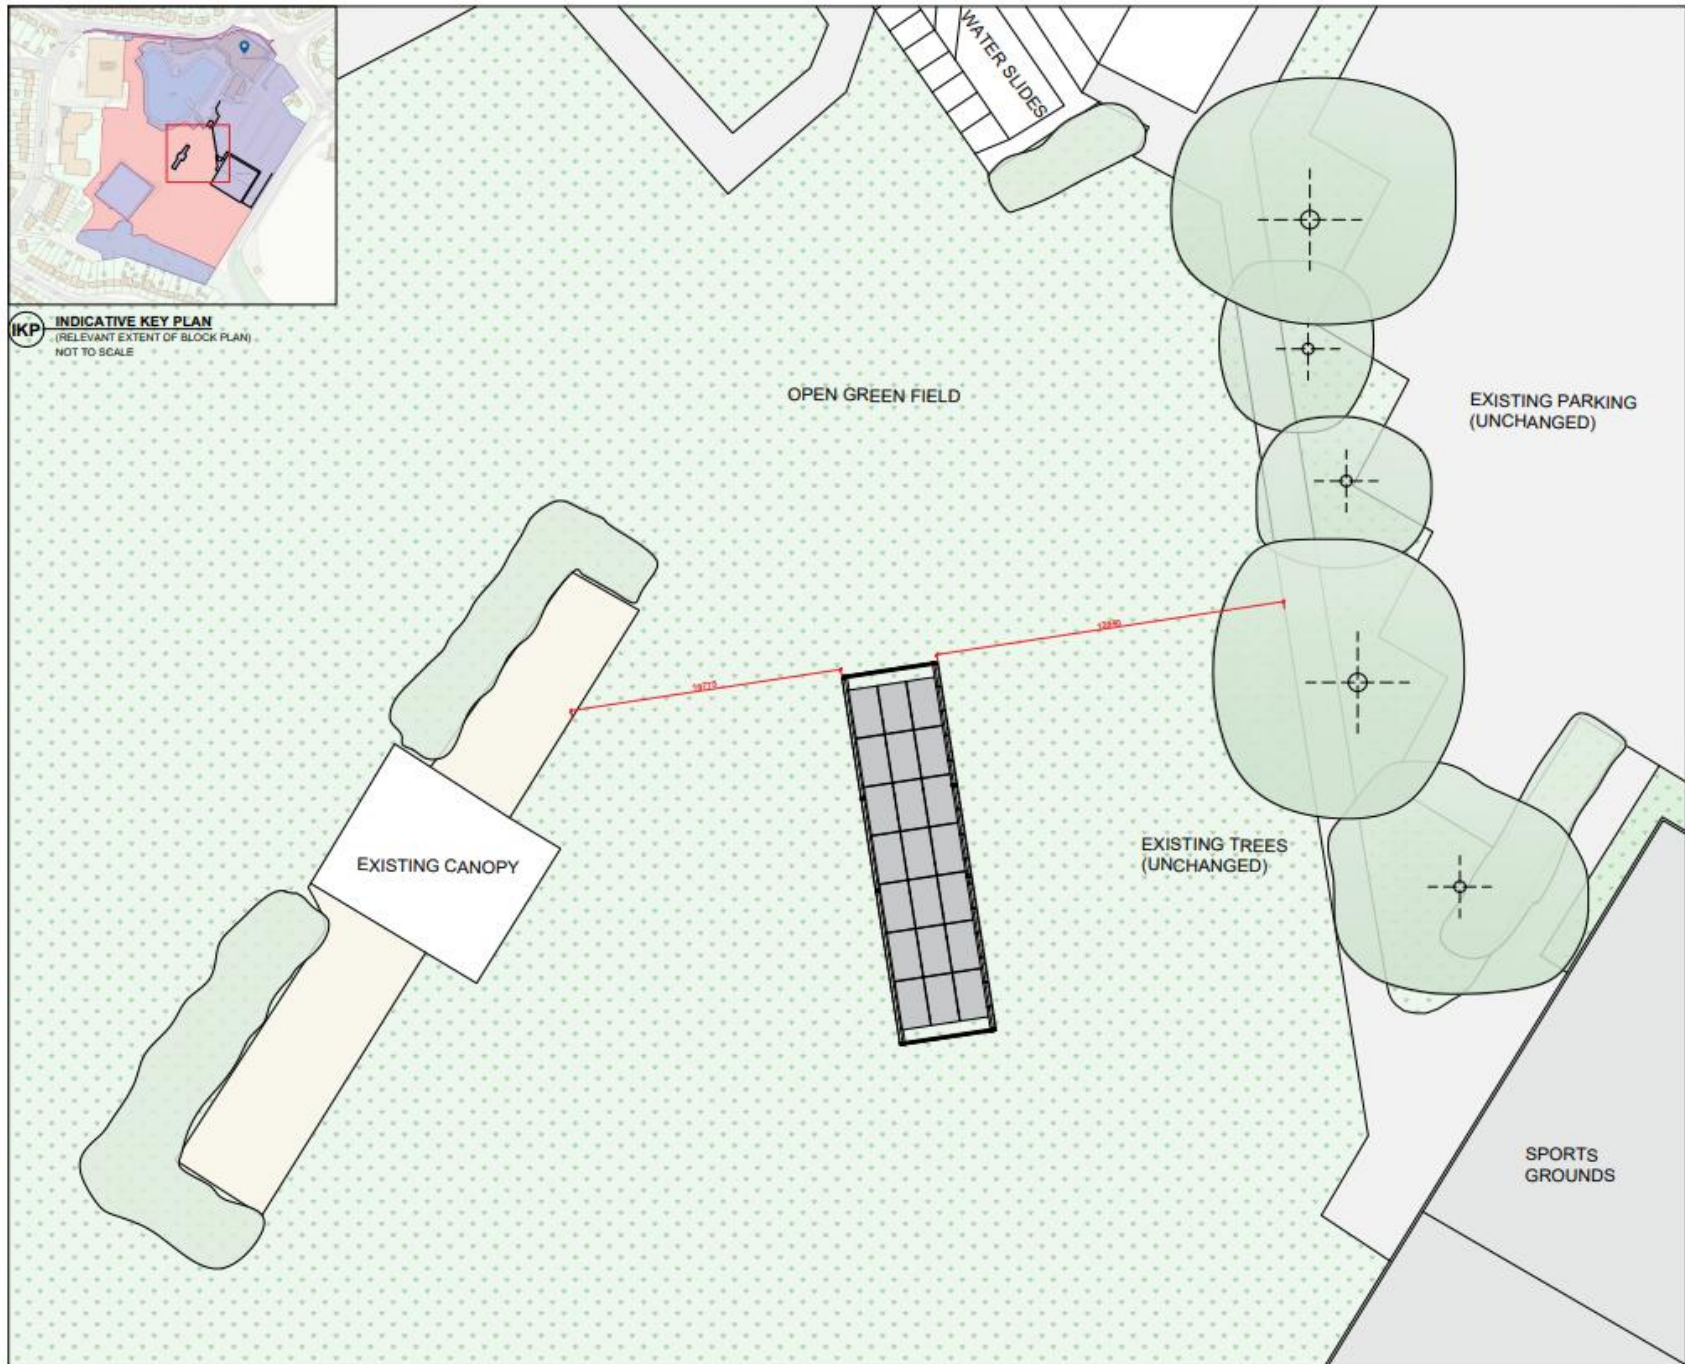

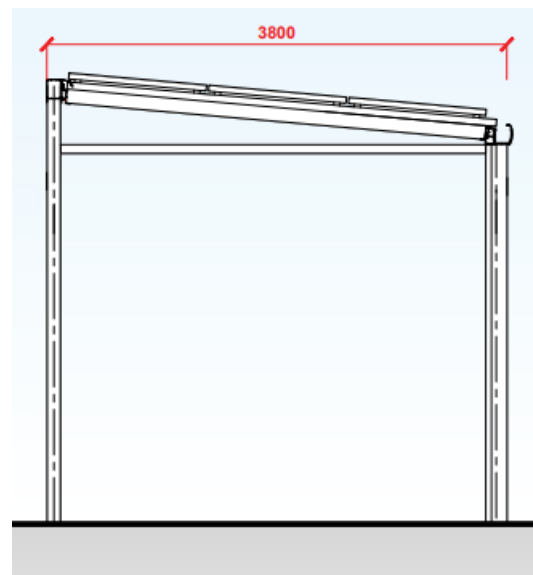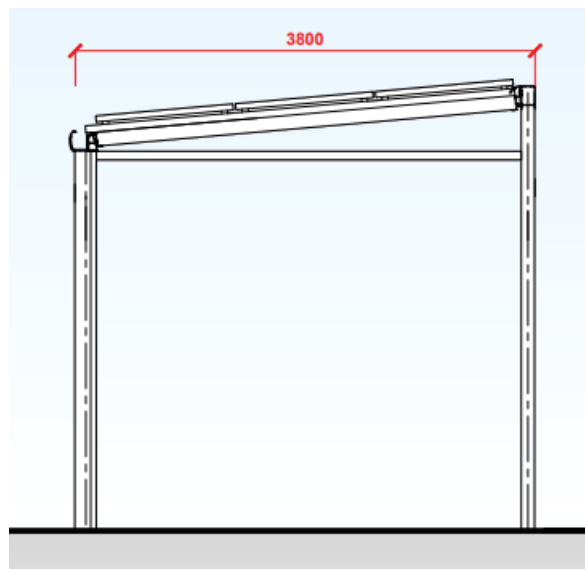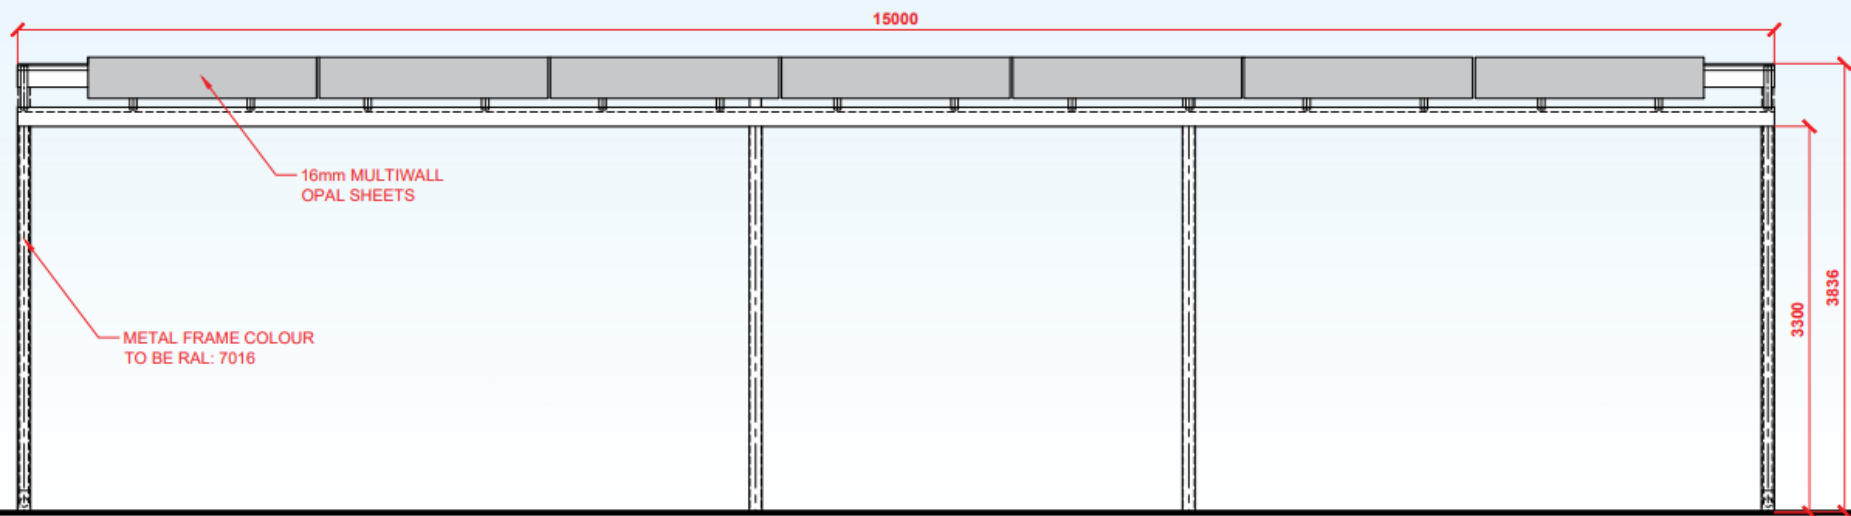



Development Management Committee

8th October 2025