


Development Management Committee

11th March 2026

Development Management Committee


Item (viii) 25/00583/FULPP

Proposed New Farnborough Leisure Centre,
Queensmead Car Park, Farnborough

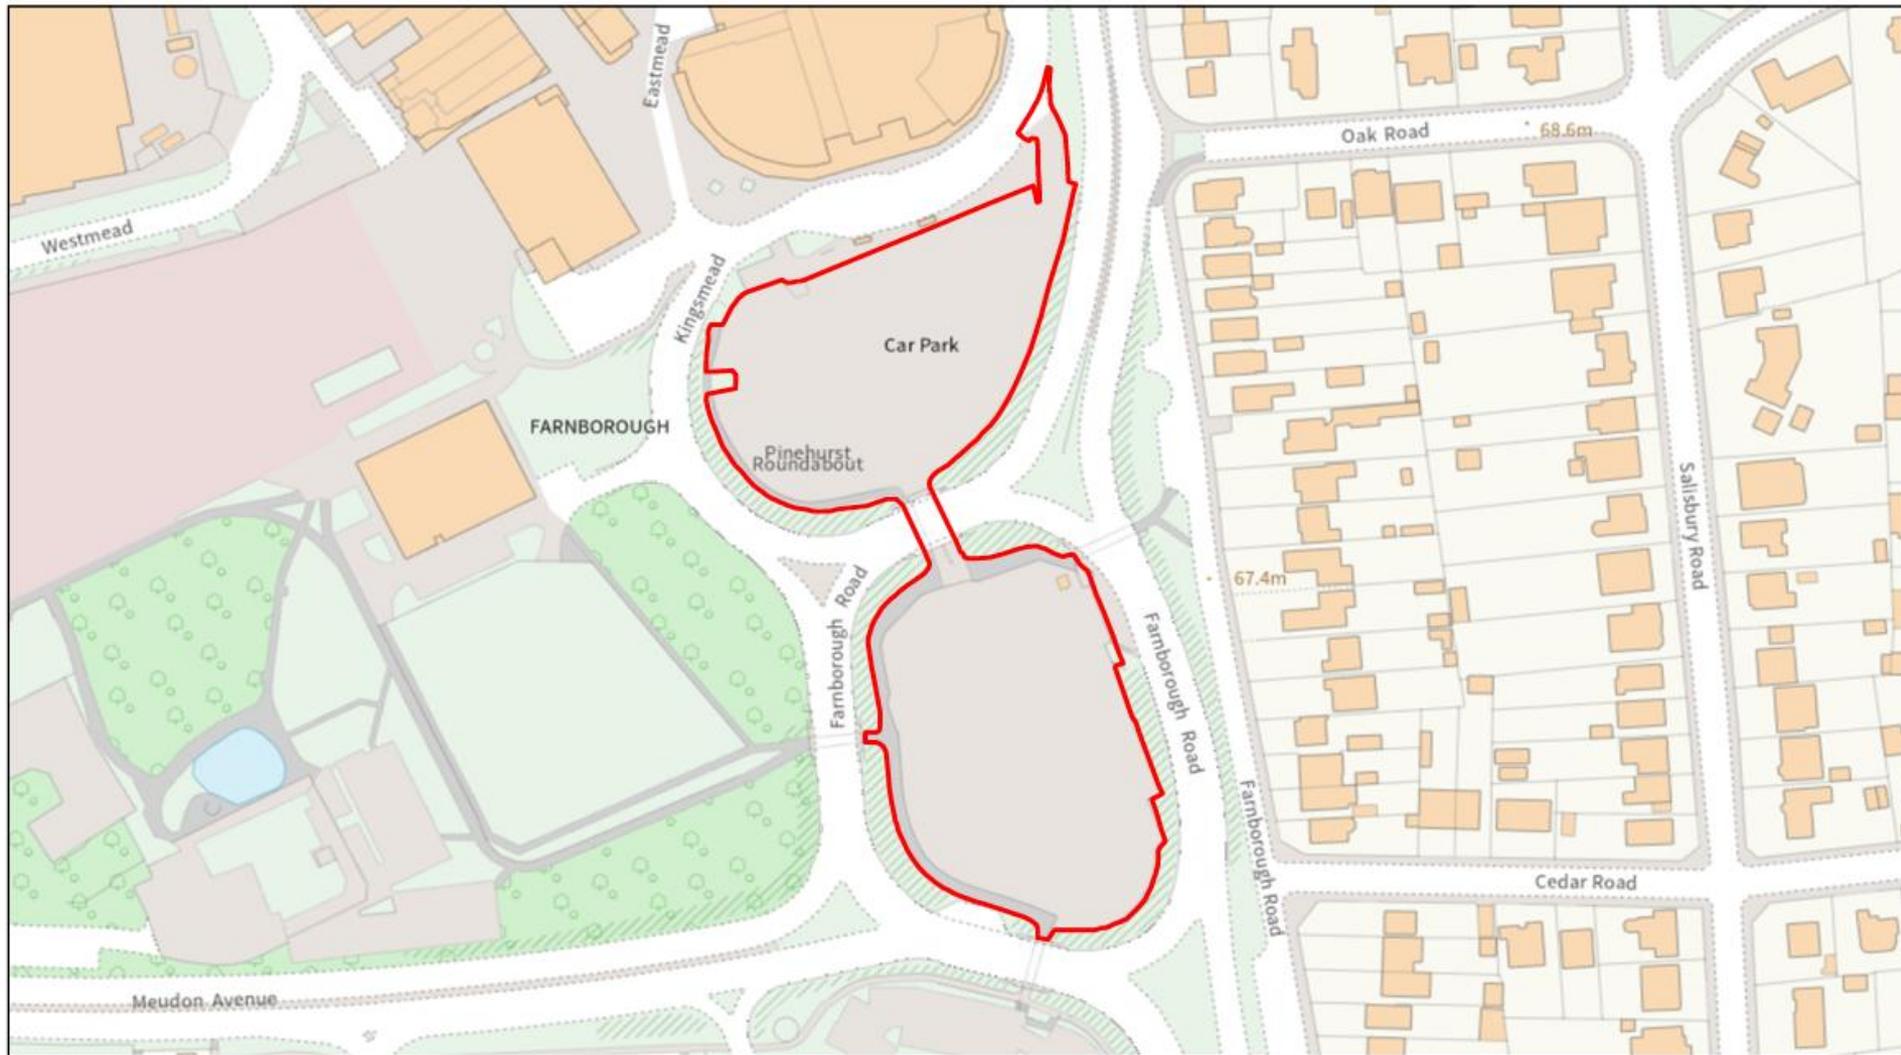

2/18/2026, 1:57:11 PM


 Planning Application

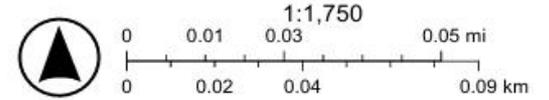




2/18/2026, 1:57:31 PM

 Planning Application

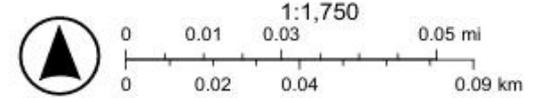

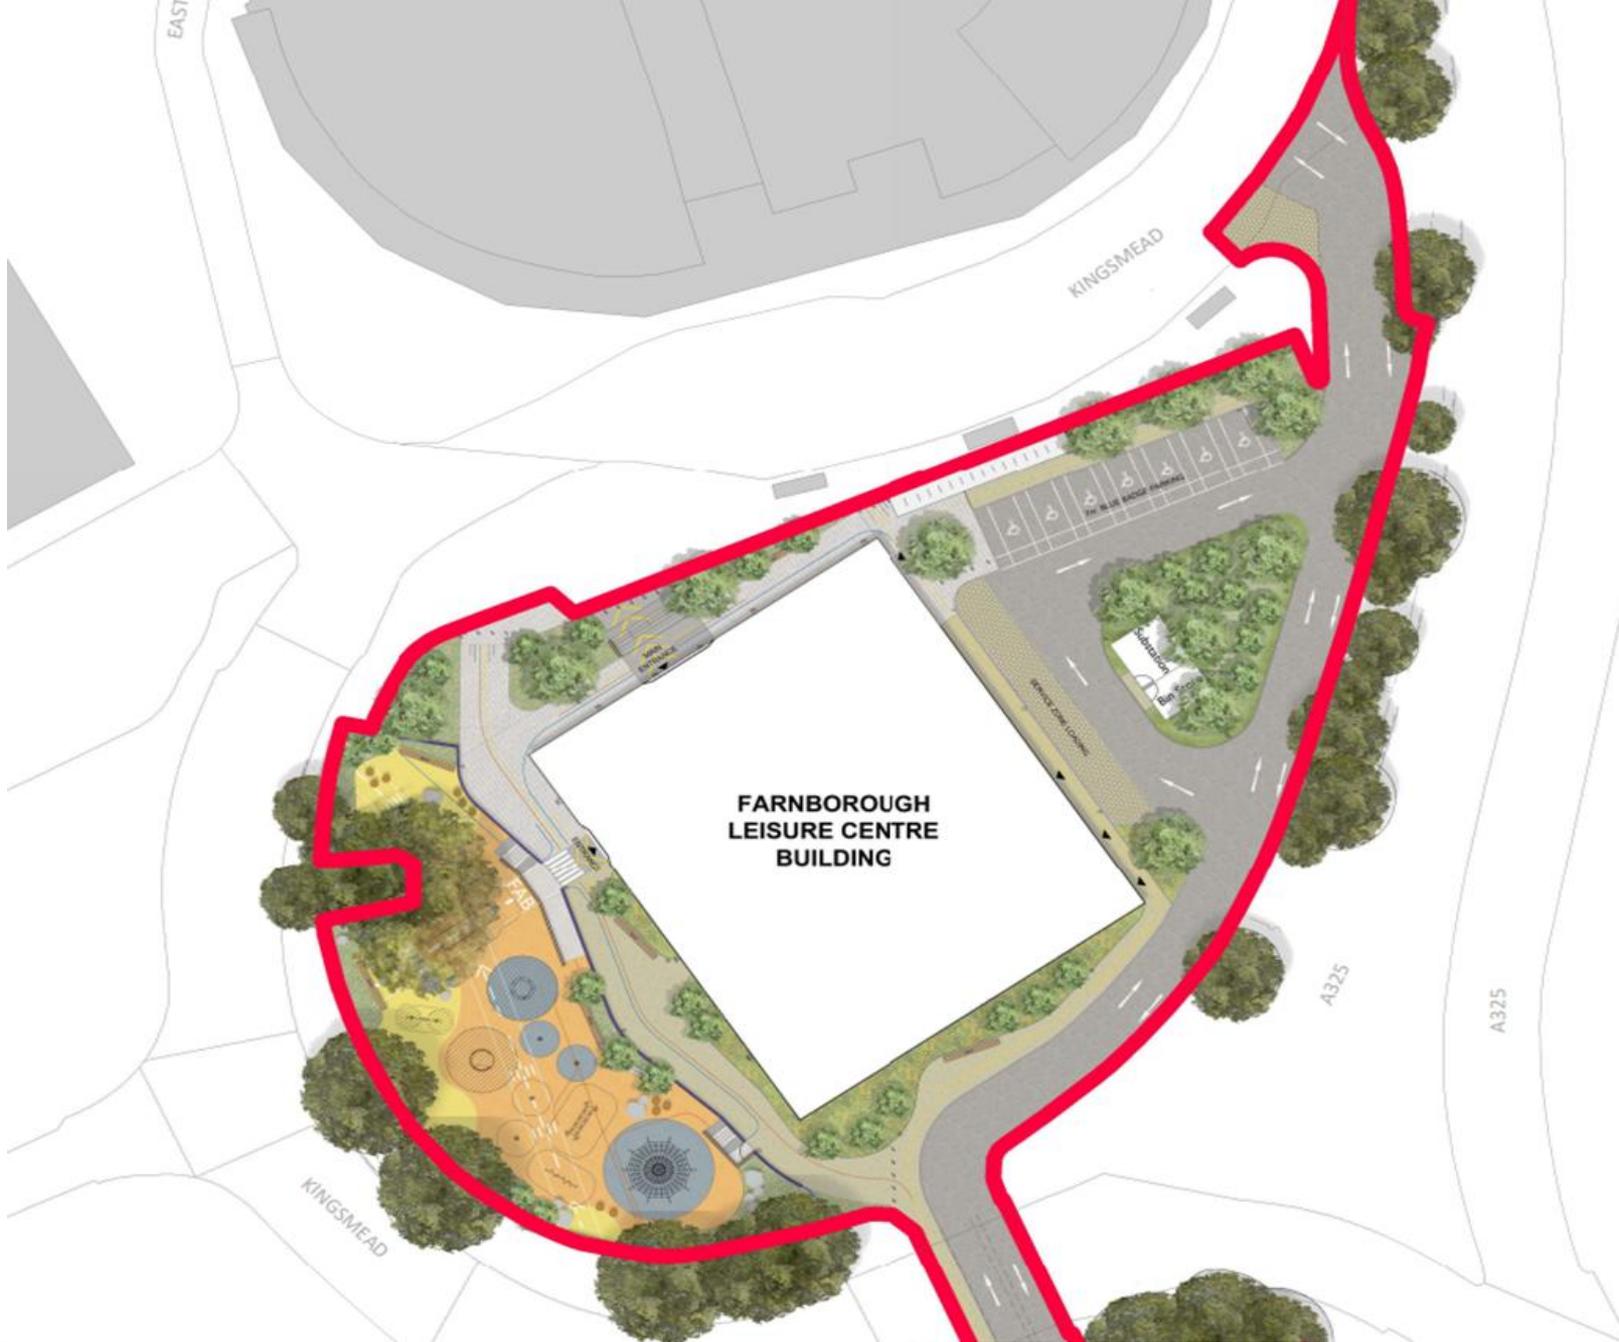












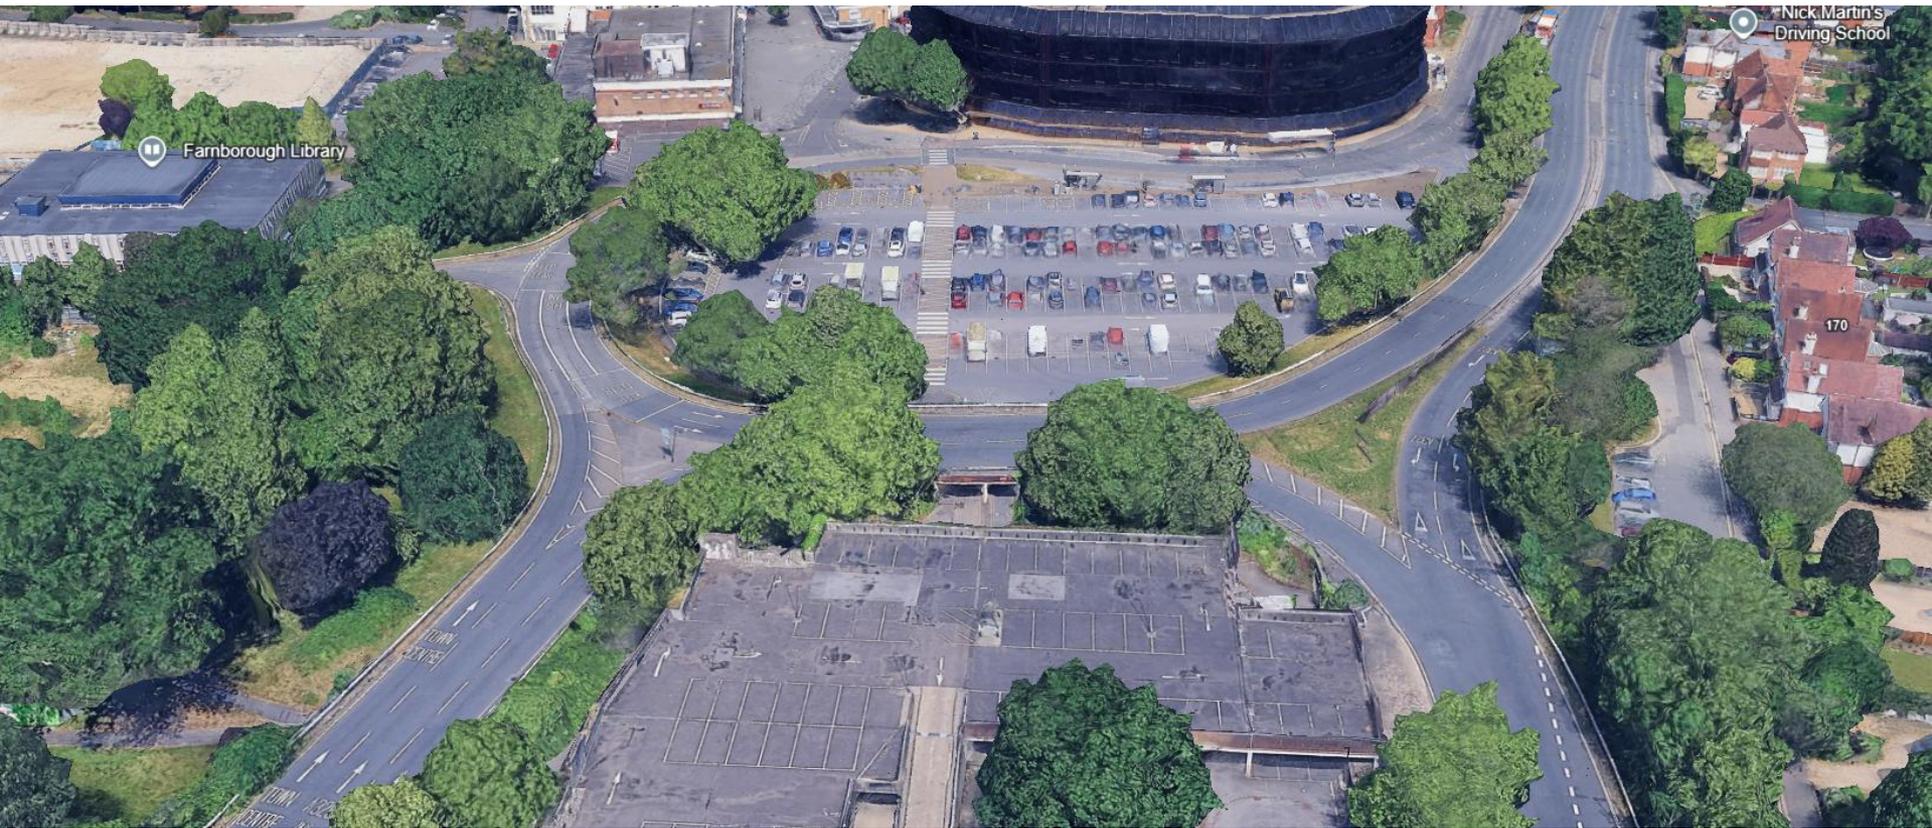

Farnborough Library


Nick Martin's
Driving School












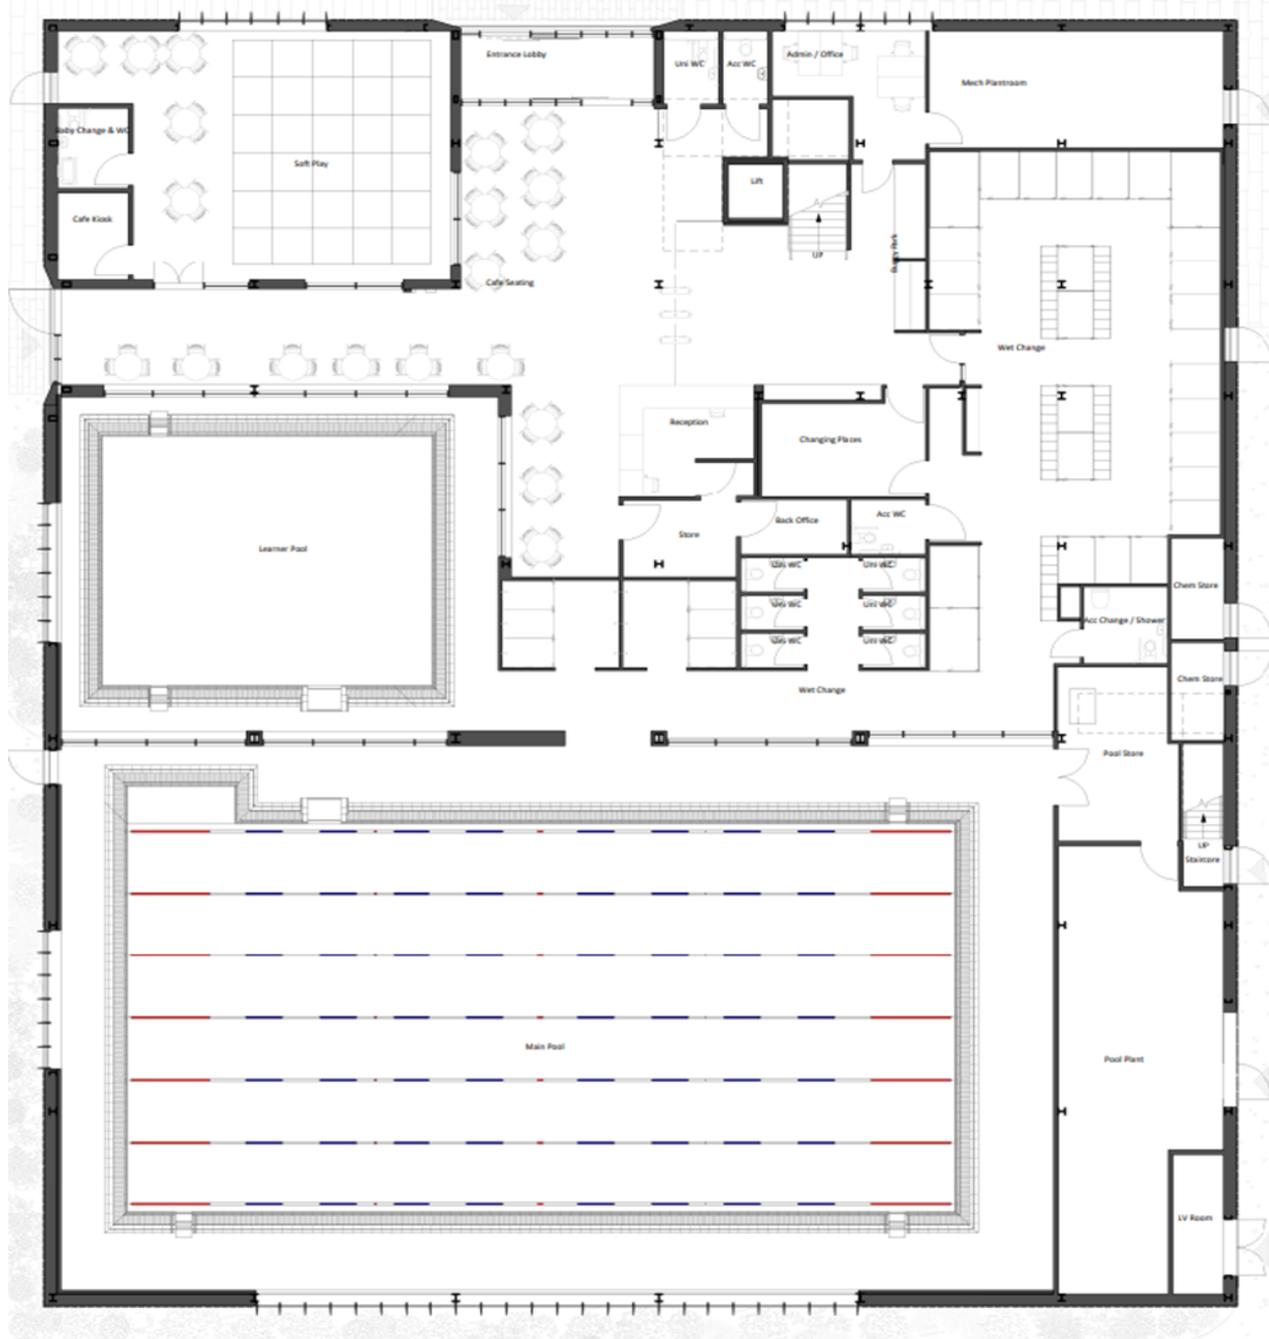

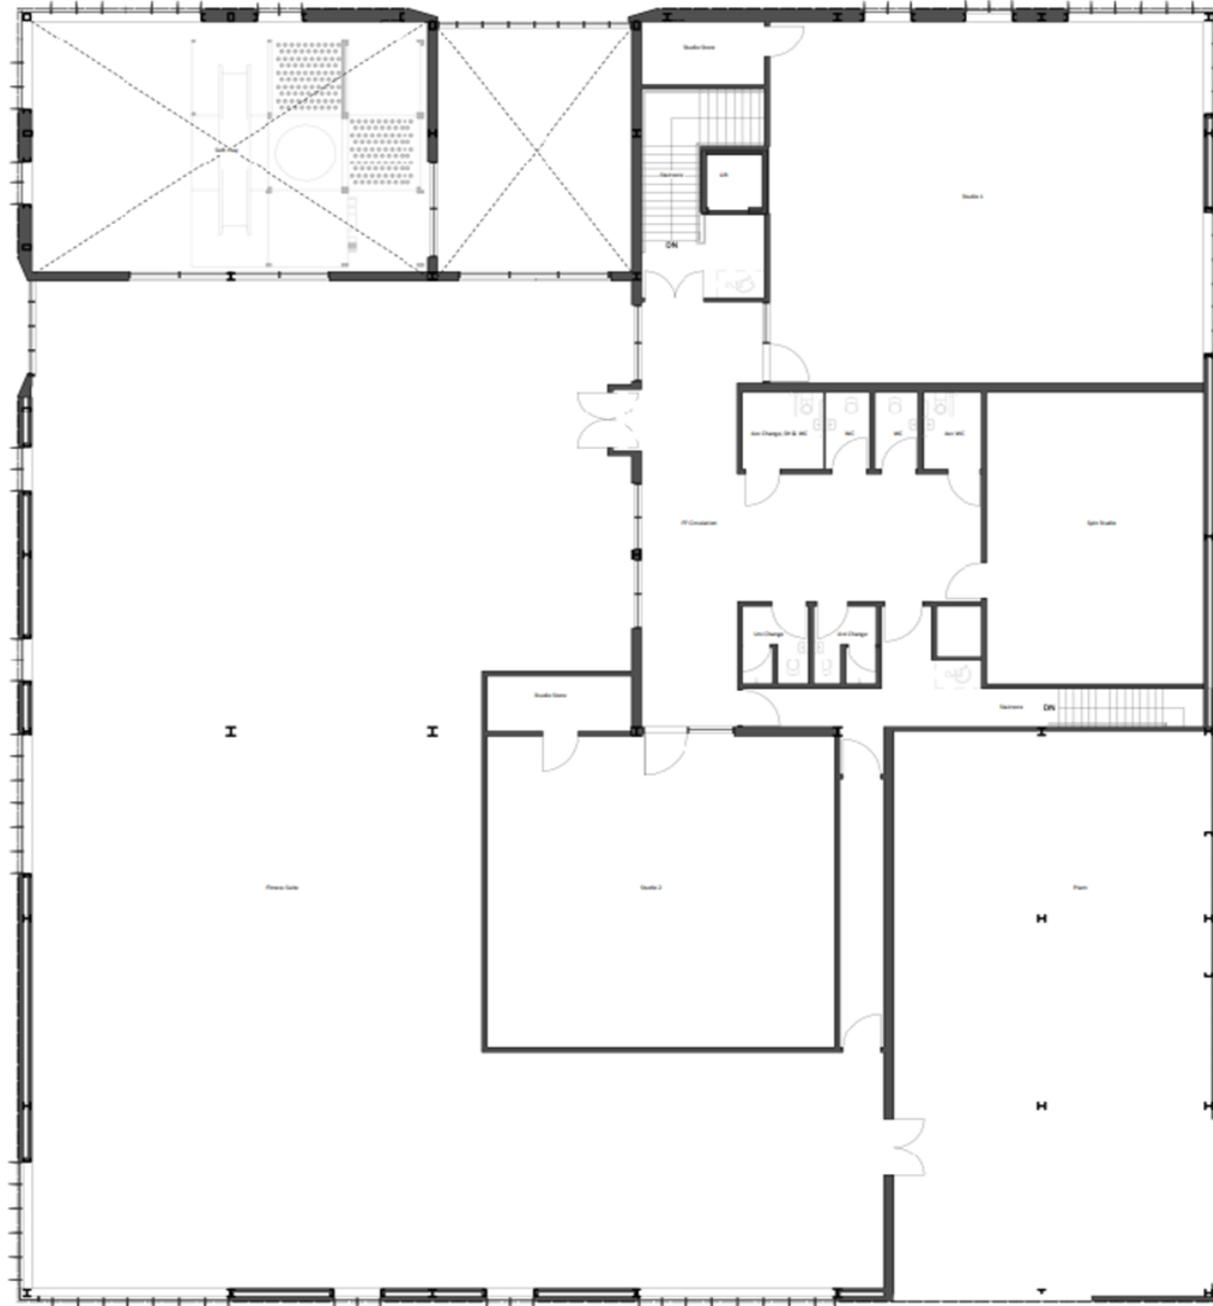

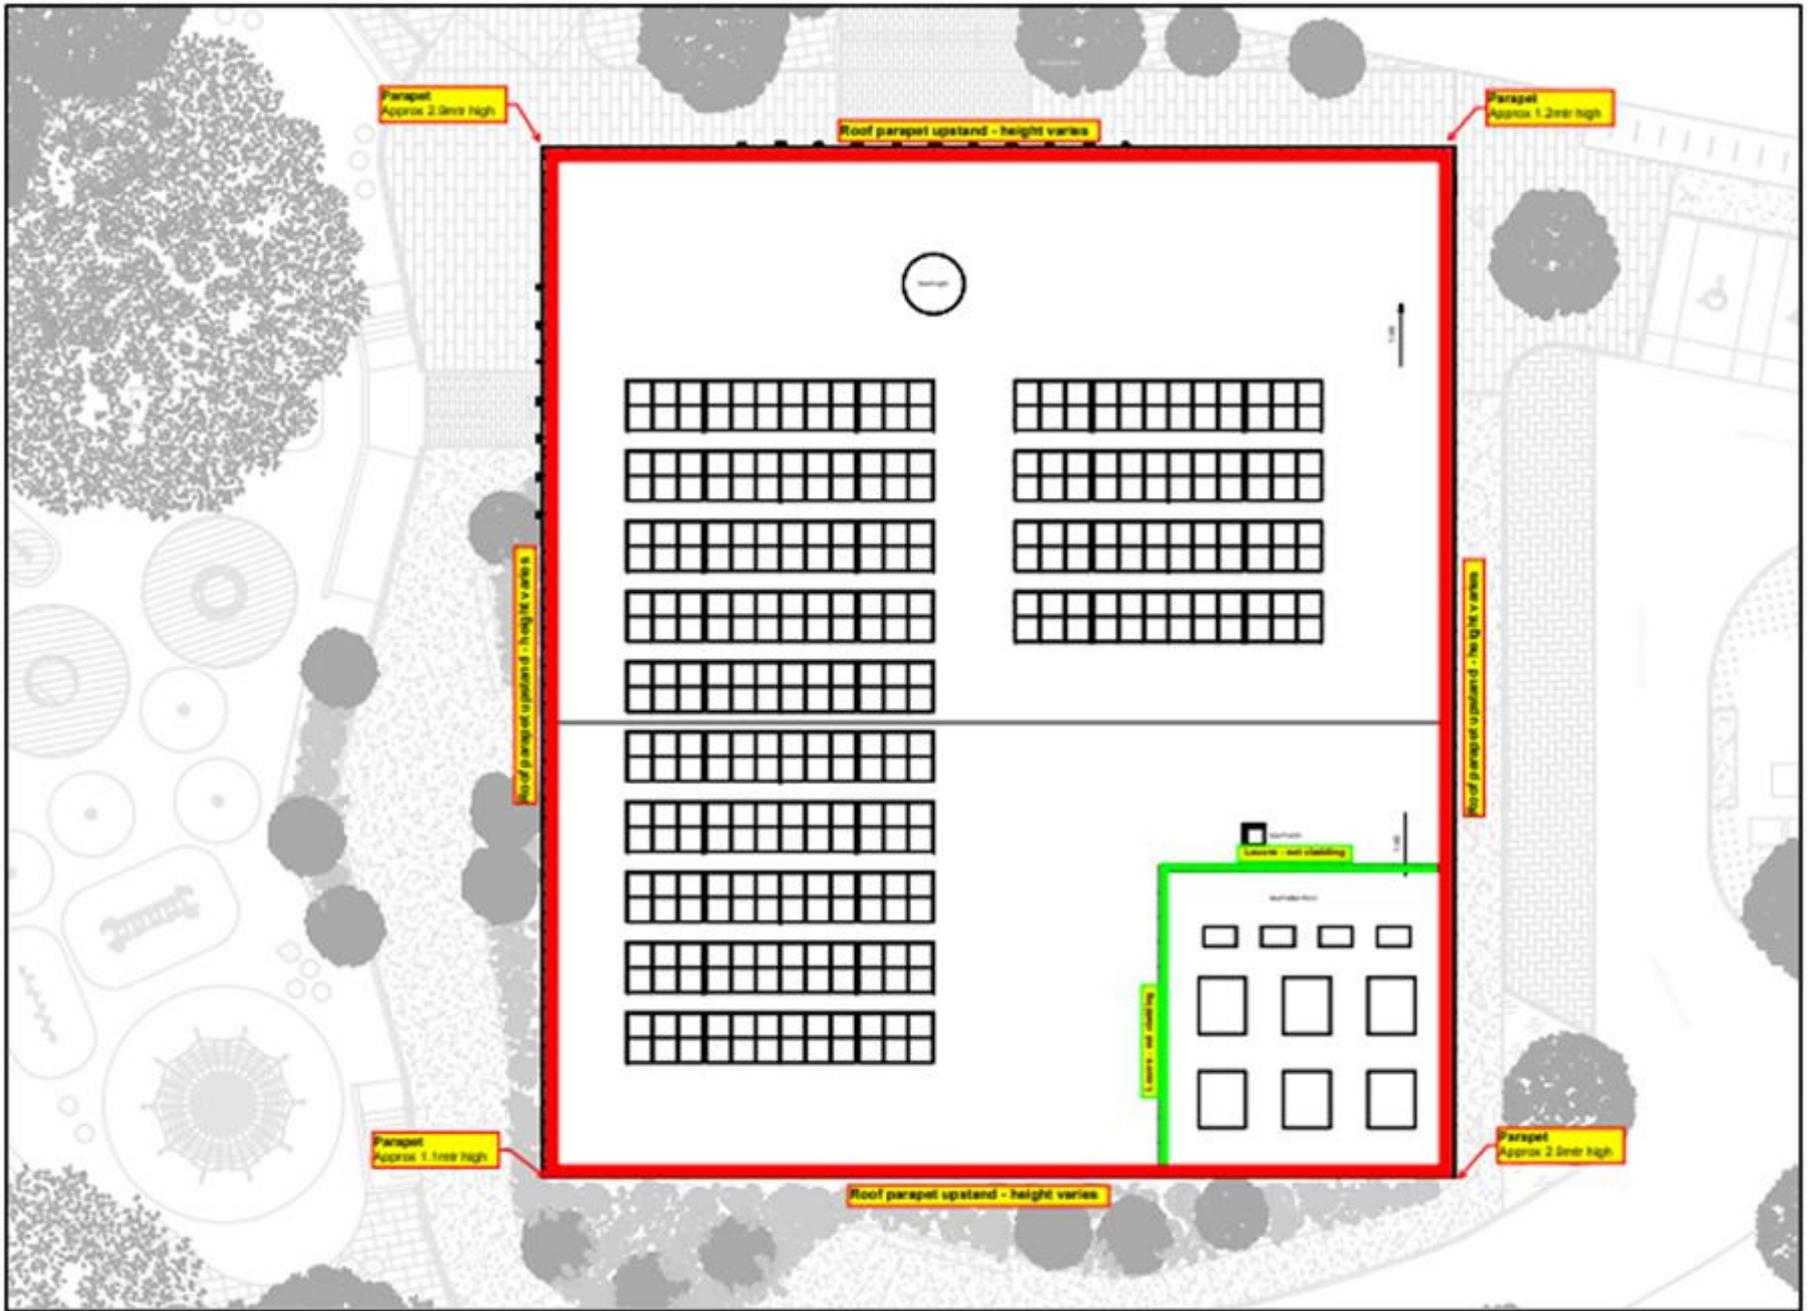

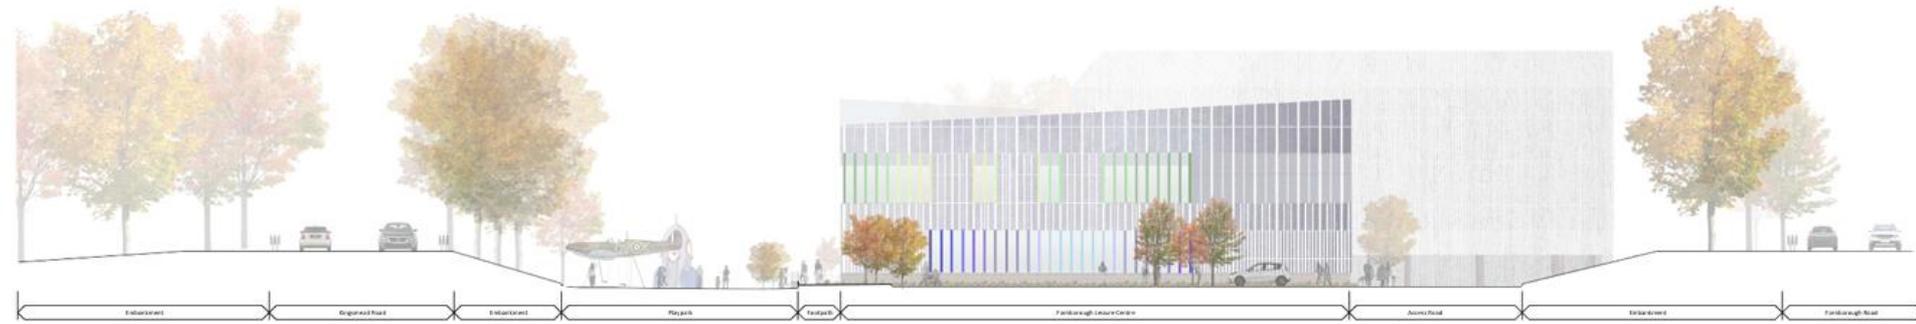

Site South Elevation




Site West Elevation




Site North Elevation




Site East Elevation

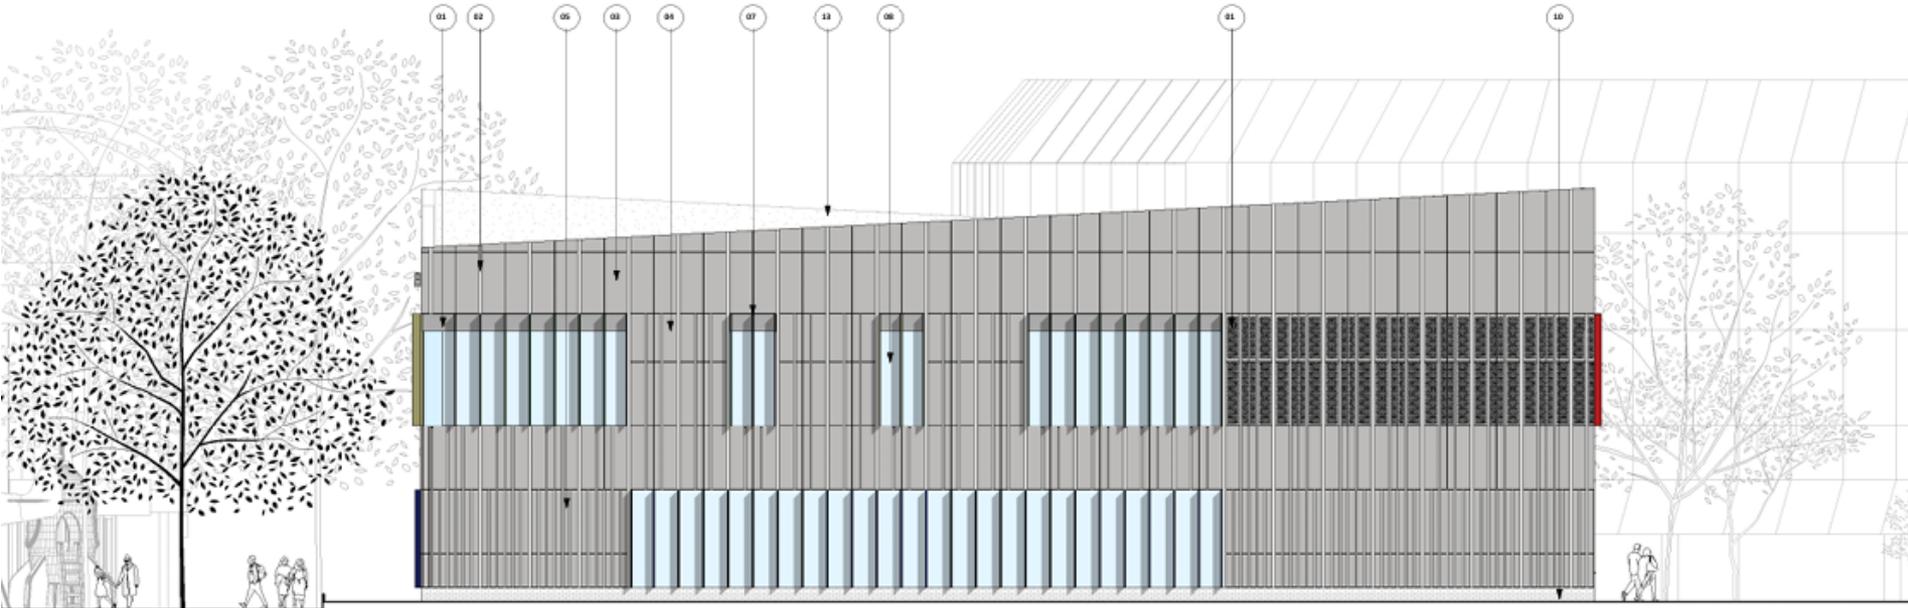


South Elevation

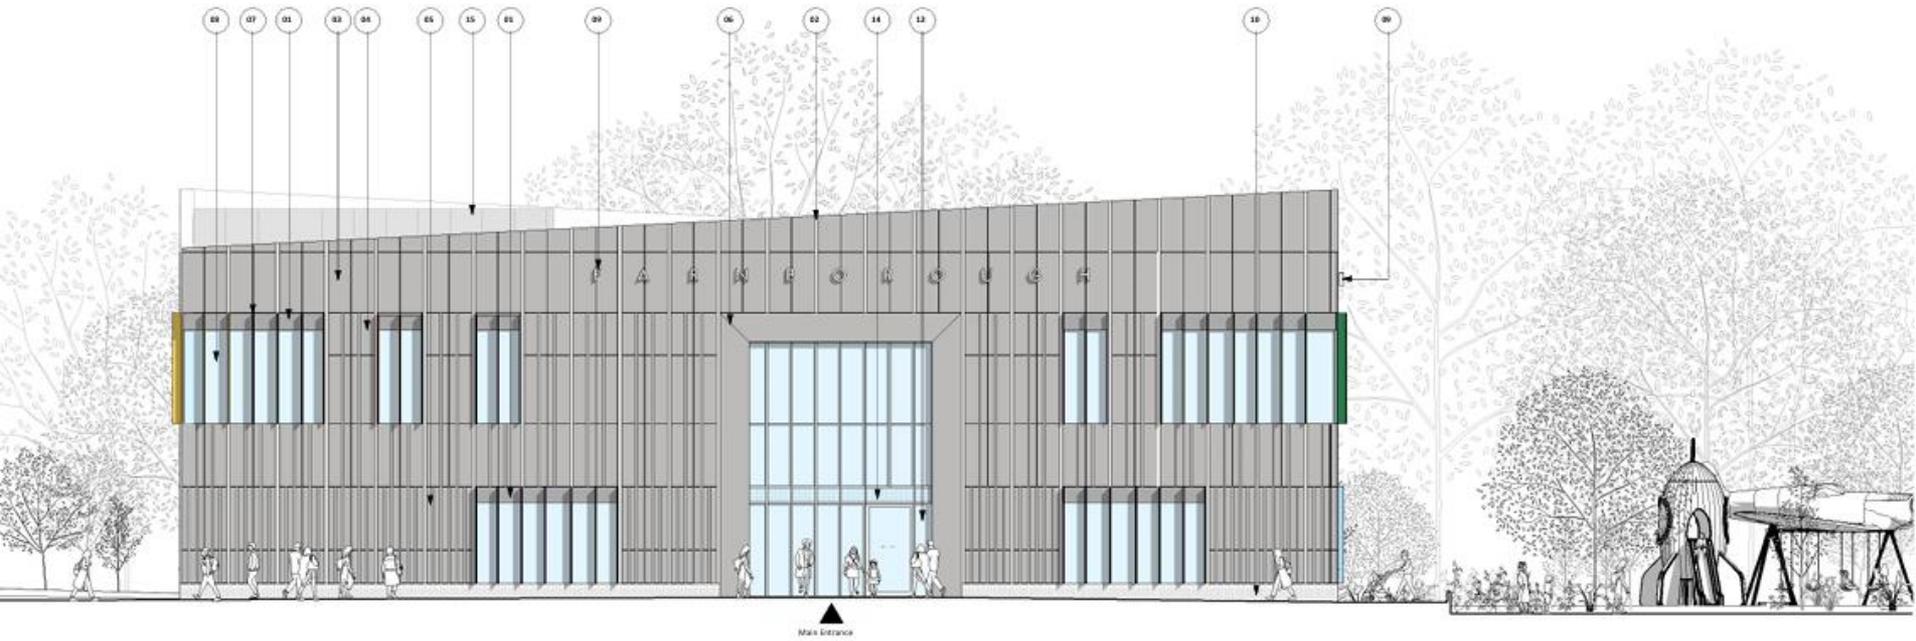


North Elevation

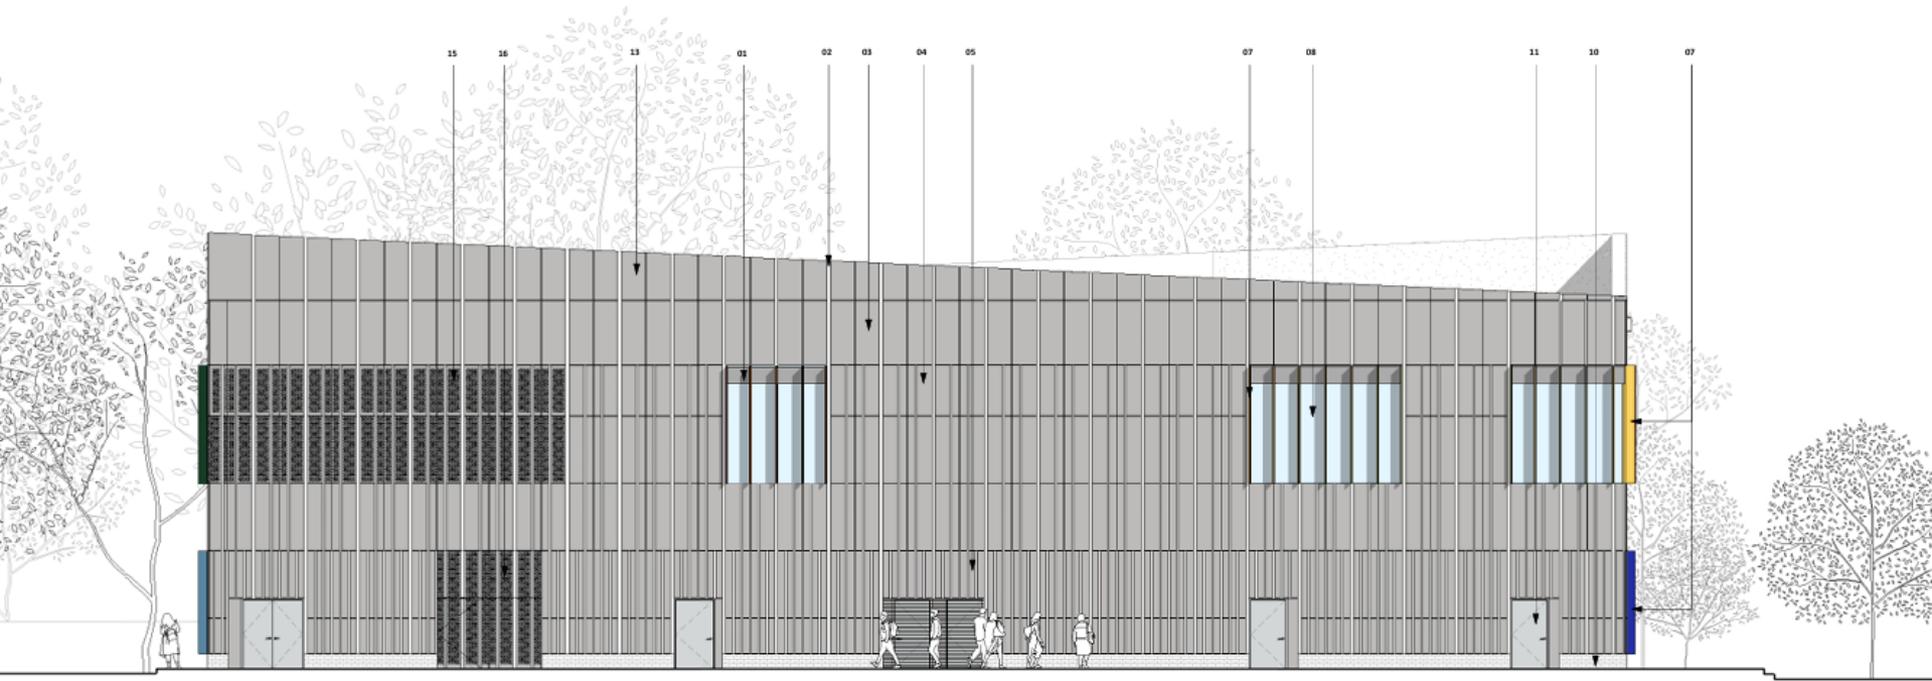

East Elevation

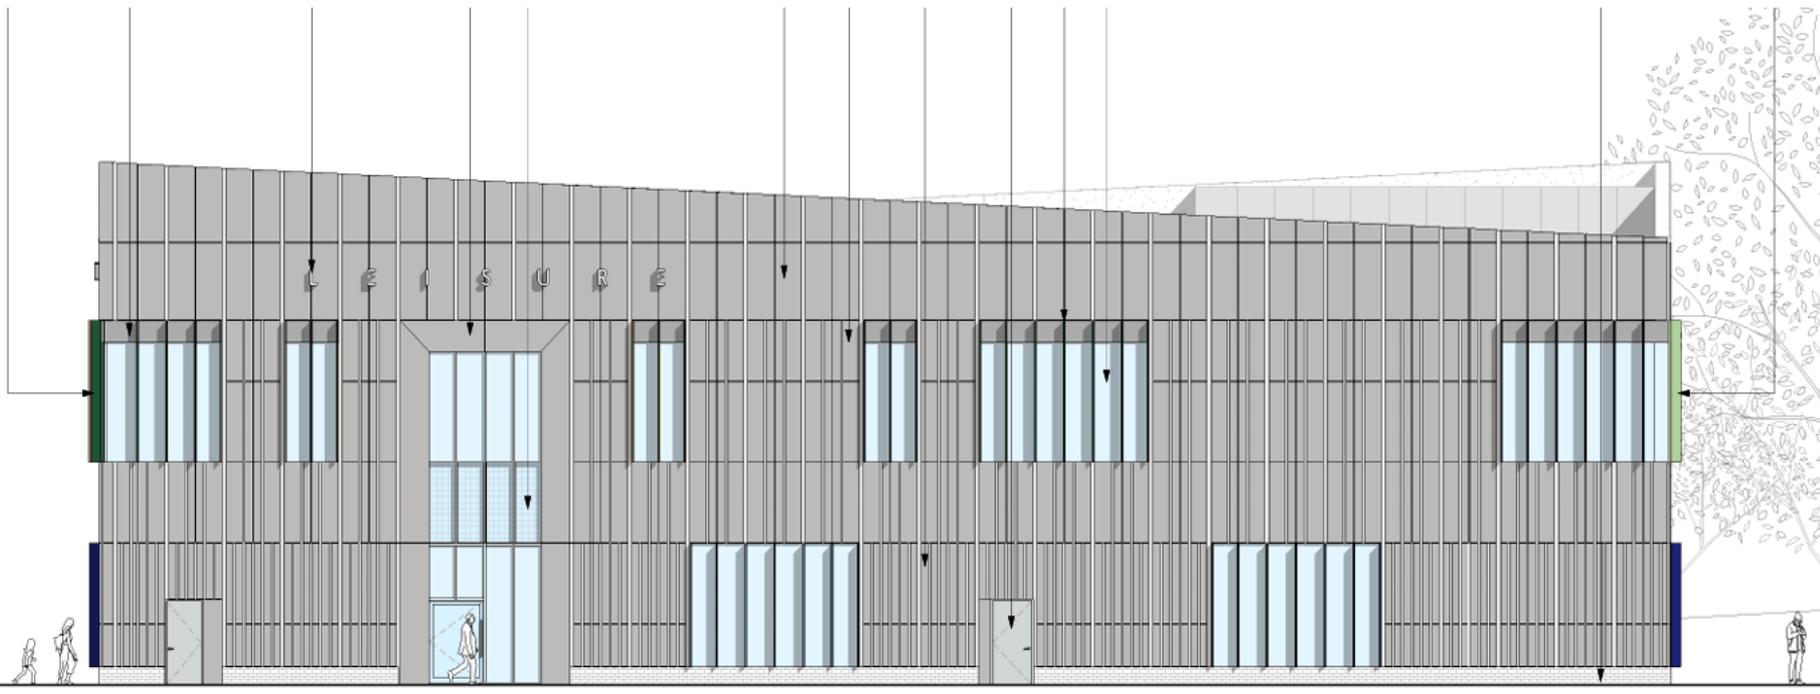


West Elevation

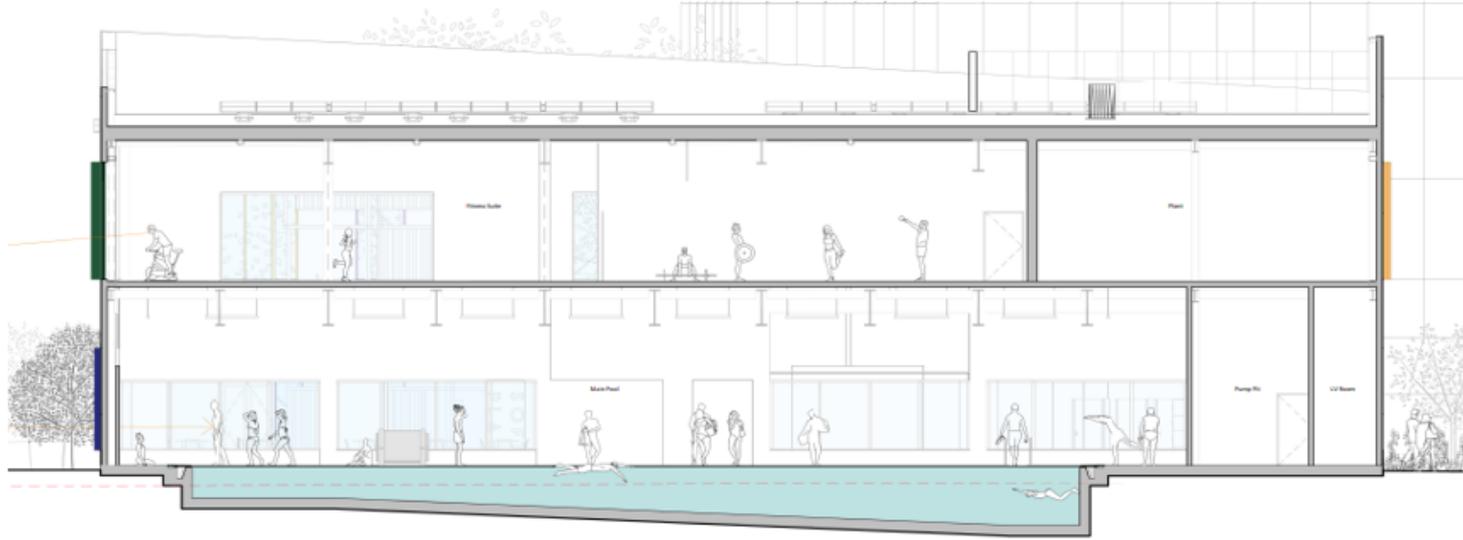

Proposed Building Section West-East : Not to Scale



Proposed Building Section South-North : Not to Scale

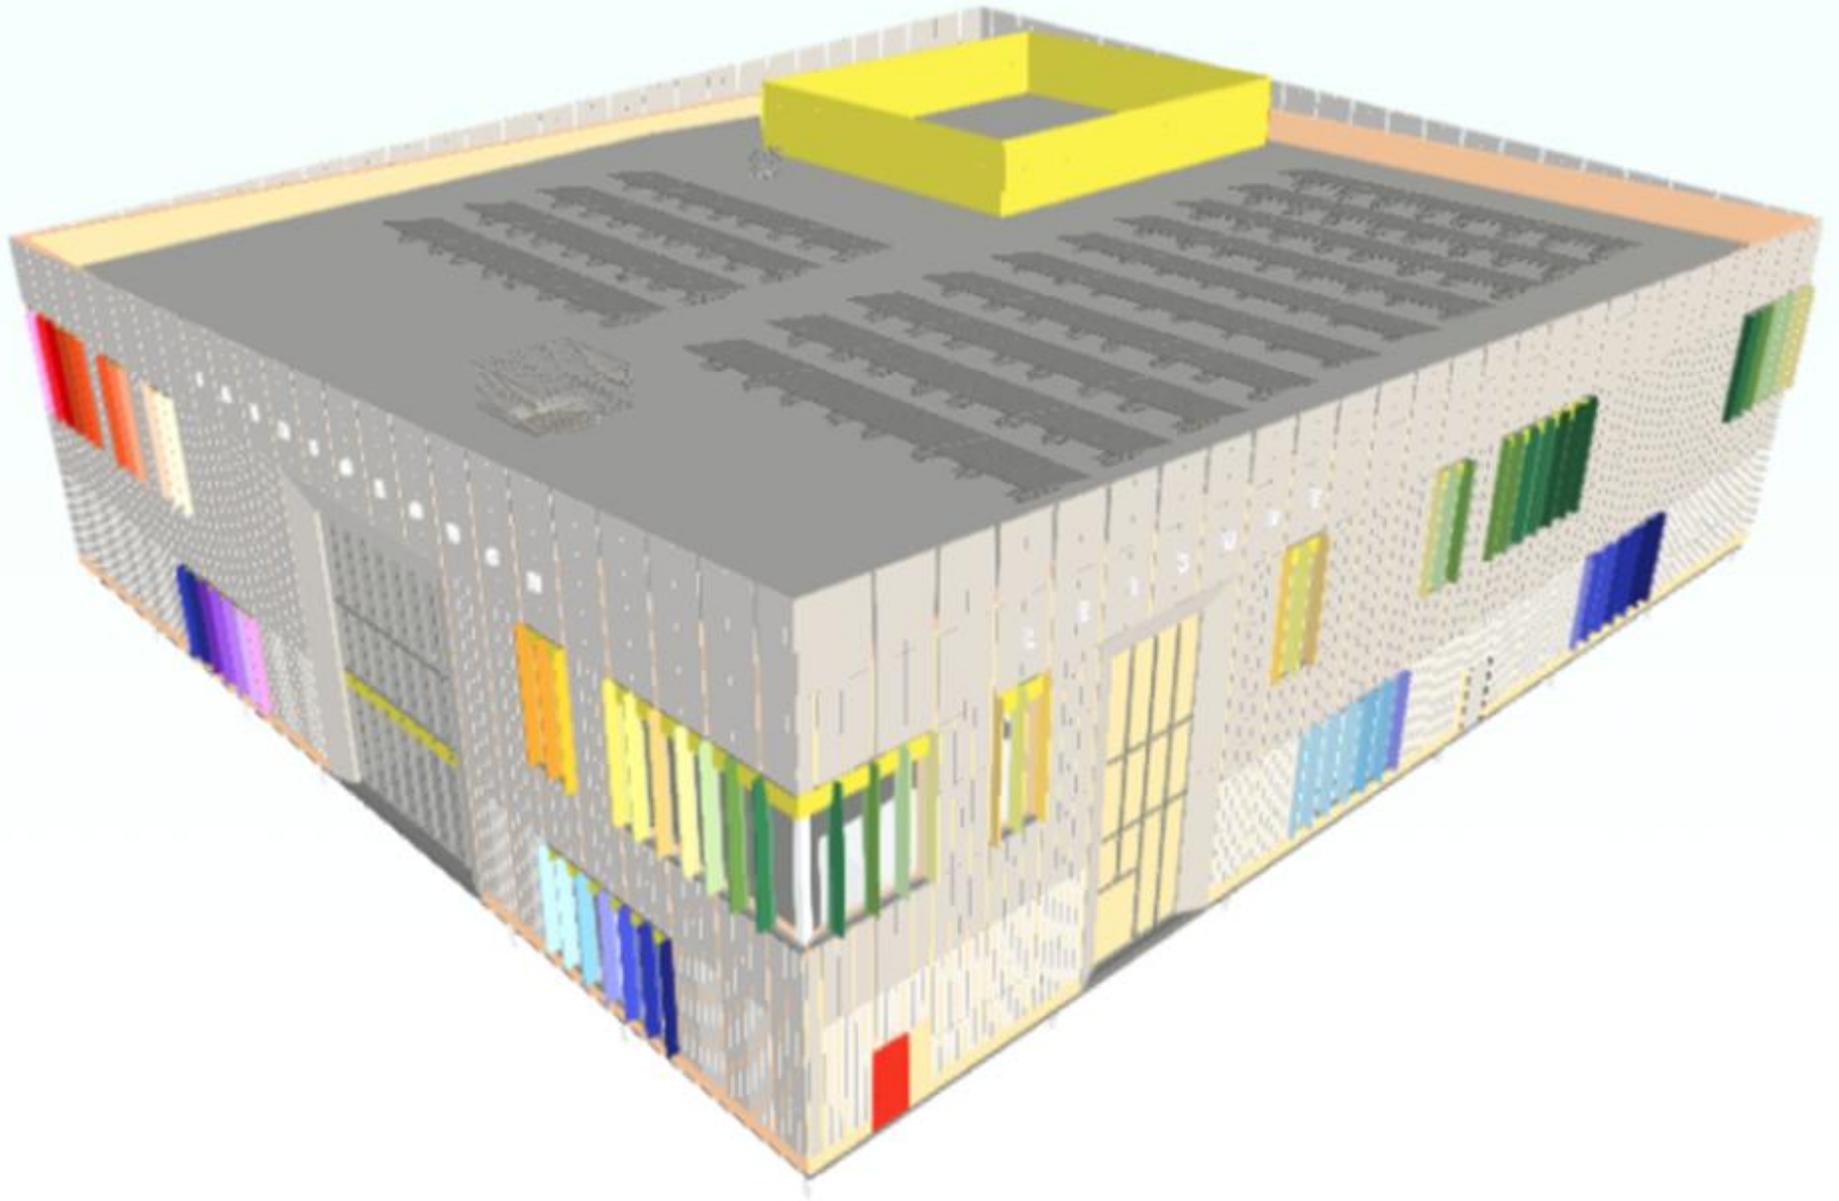



Development Management Committee

11th March 2026