


Development Management Committee

15th April 2026

Development Management Committee


Item (vii) 25/00688/FULPP


Devereux House,
69 Albert Road
Farnborough
Hampshire
GU14 6SL

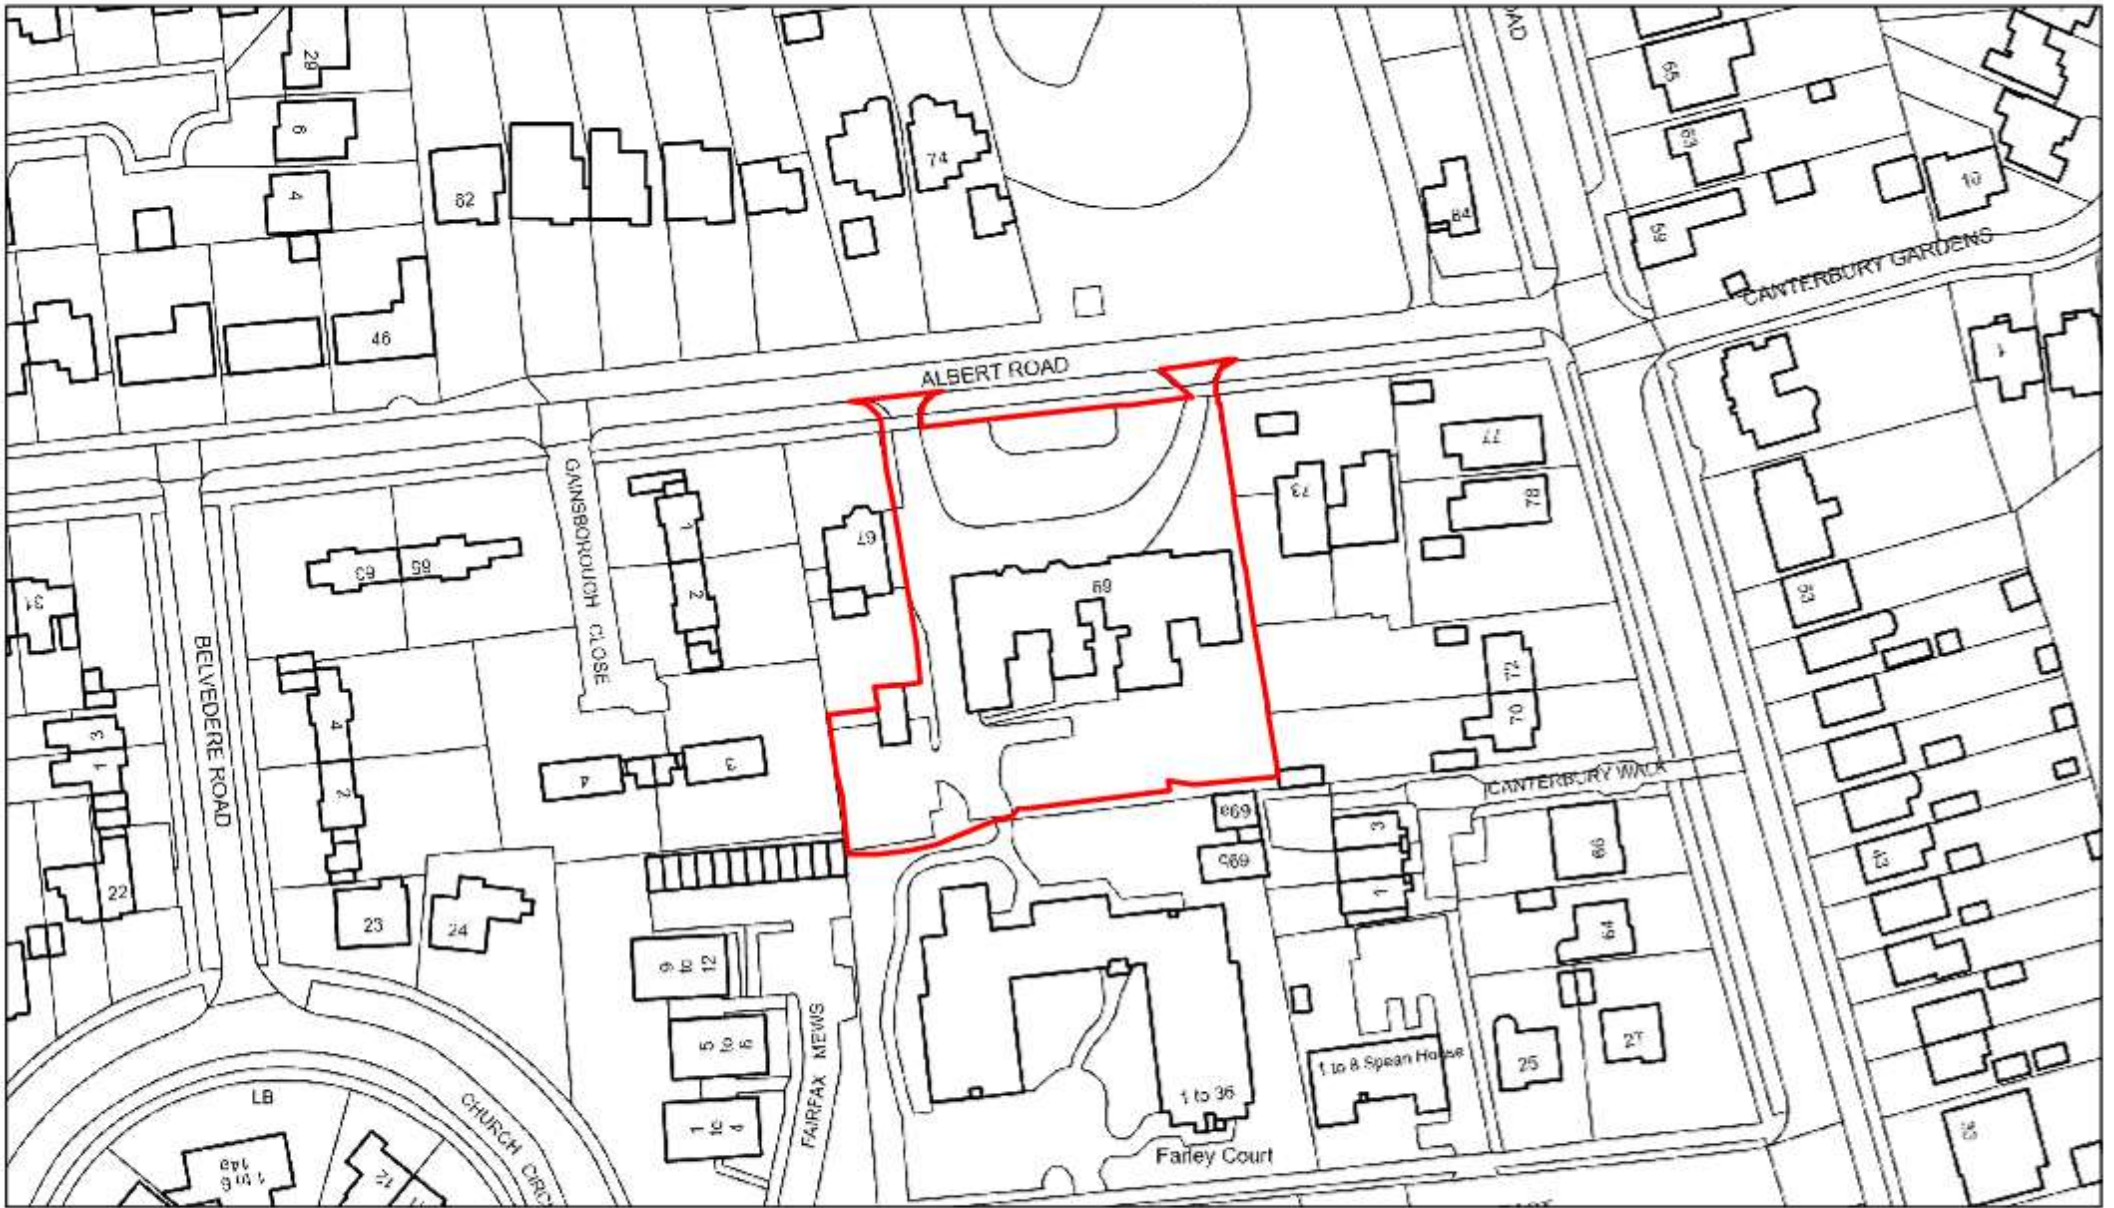


4/1/2026, 1:15:01 PM


Planning Application <all other values>

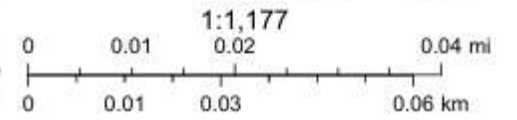

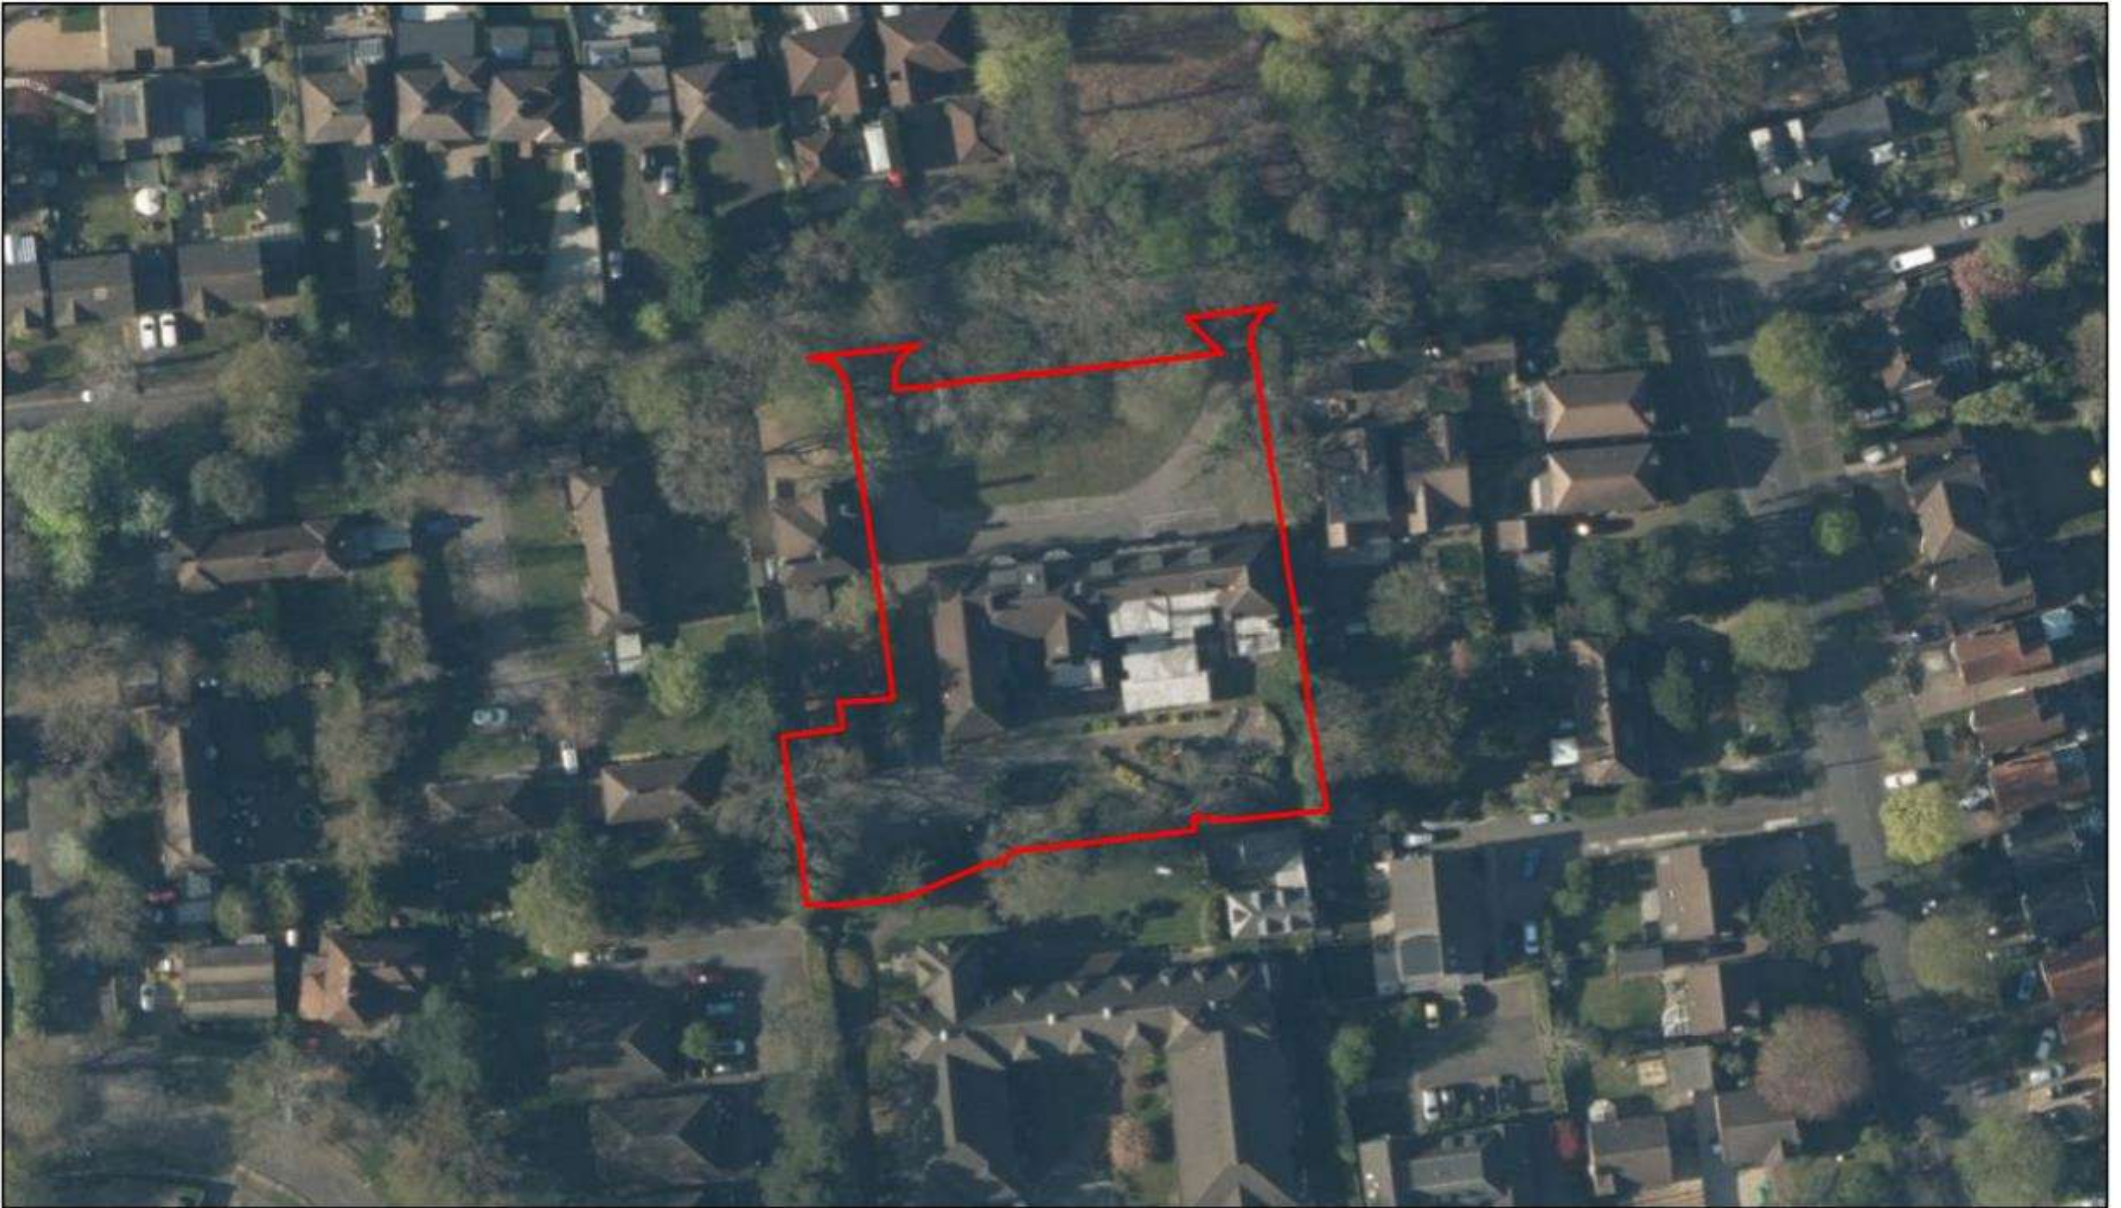

4/1/2026, 1:07:14 PM

 Planning Application

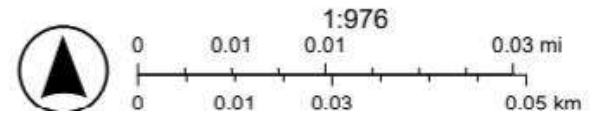

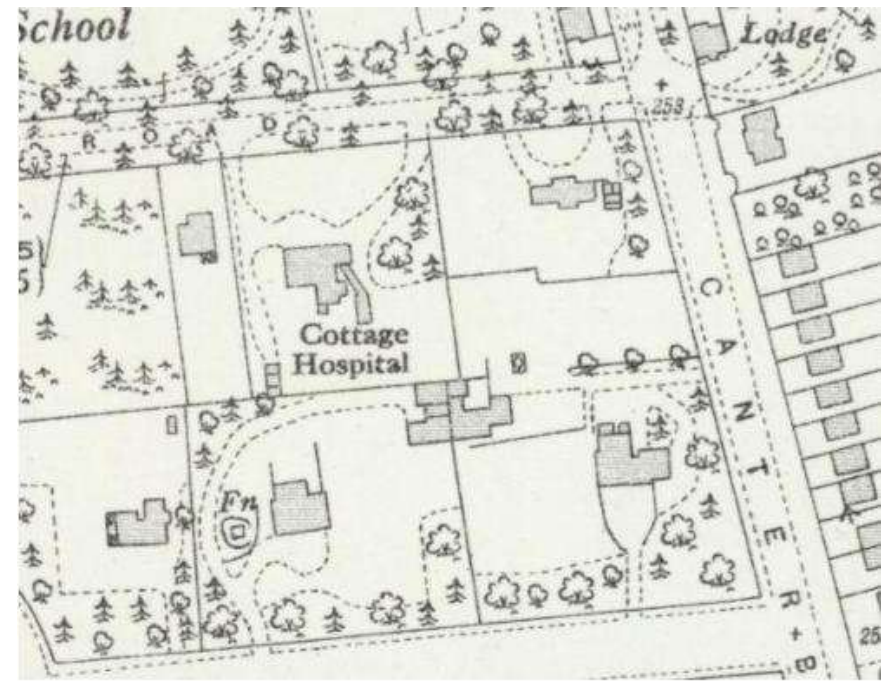


Plate 6: OS Hants & IOW XXI.2 1931 map

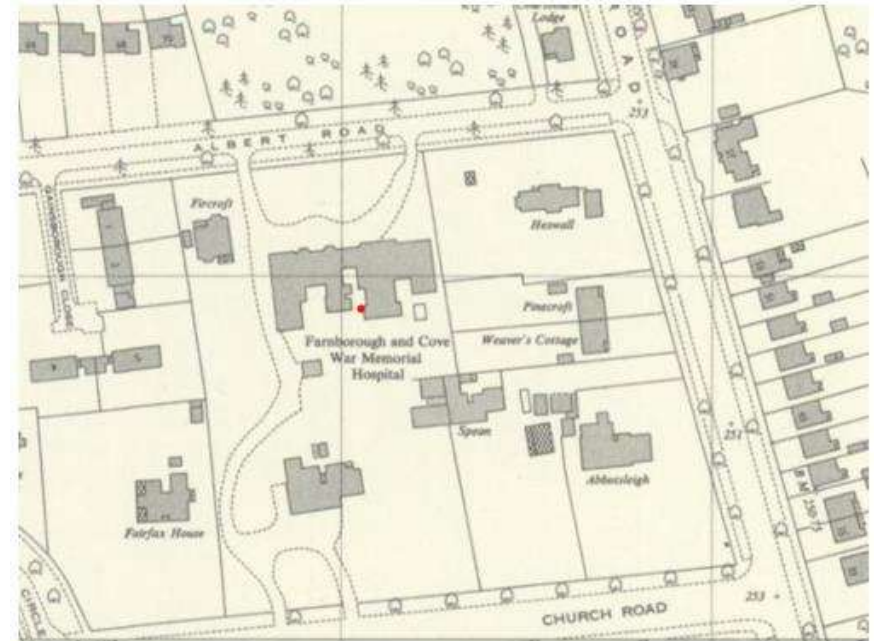


Plate 10: OS 1:2500 surveyed 1963 map, published 1965 (SU8754NE) showing western extension



























WELCOME TO
DEVEREUX HOUSE
RESIDENCE & SHORT STAY HOME
and
DAY CARE CENTRE
"The Promise of Caring"
Administered by
Farnborough & Cove War
Memorial Hospital Trust
(1975)
Tel: (01252) 512967
Fax: (01252) 3541935

BEVAN LODGE
Community Pre-School
67 Albert Road
Farnborough
Hants. GU14 6SL
☎ 01252 510993
Mon - Fri 0915 - 1145

Devereux House
Farnborough & Cove
war memorial hospital
69a 69b AT REAR







ALBERT ROAD

ALBERT ROAD

BEVAN LODGE
(67)

W.M.
ENTRANCE

STAFF
ENTRANCE

MARTENANCE
COMPOUND

REFUSE
STORE

P.T.V.

P.T.V.

P.T.V.

P.T.V.

P.T.V.

P.T.V.

P.T.V.

P.T.V.

P.T.V.

P.T.V.

P.T.V.

FAIRFAX MEWS


FARLEY COURT

69A

69B

CANTERBURY WALK

73

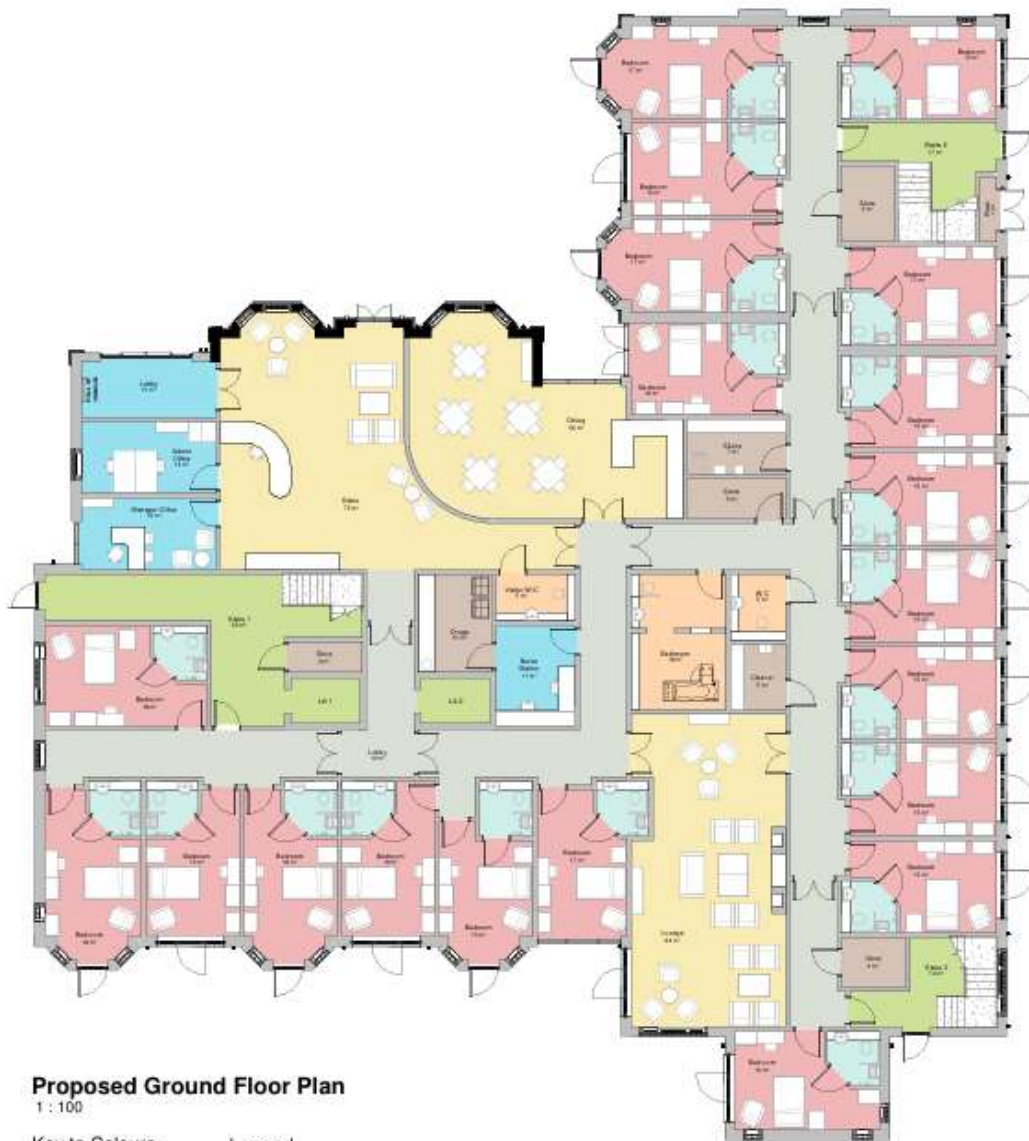


Proposed Ground Floor Plan
1 : 100

Key to Colours

- Ancillary
- Horizontal Circulation
- Resident Bedroom
- Resident Communal Space
- Resident Ensuite
- Resident Use
- Staff Use
- Vertical Circulation

Legend

- Existing wall retained
refer to drawings E02 to E05
- Proposed walls

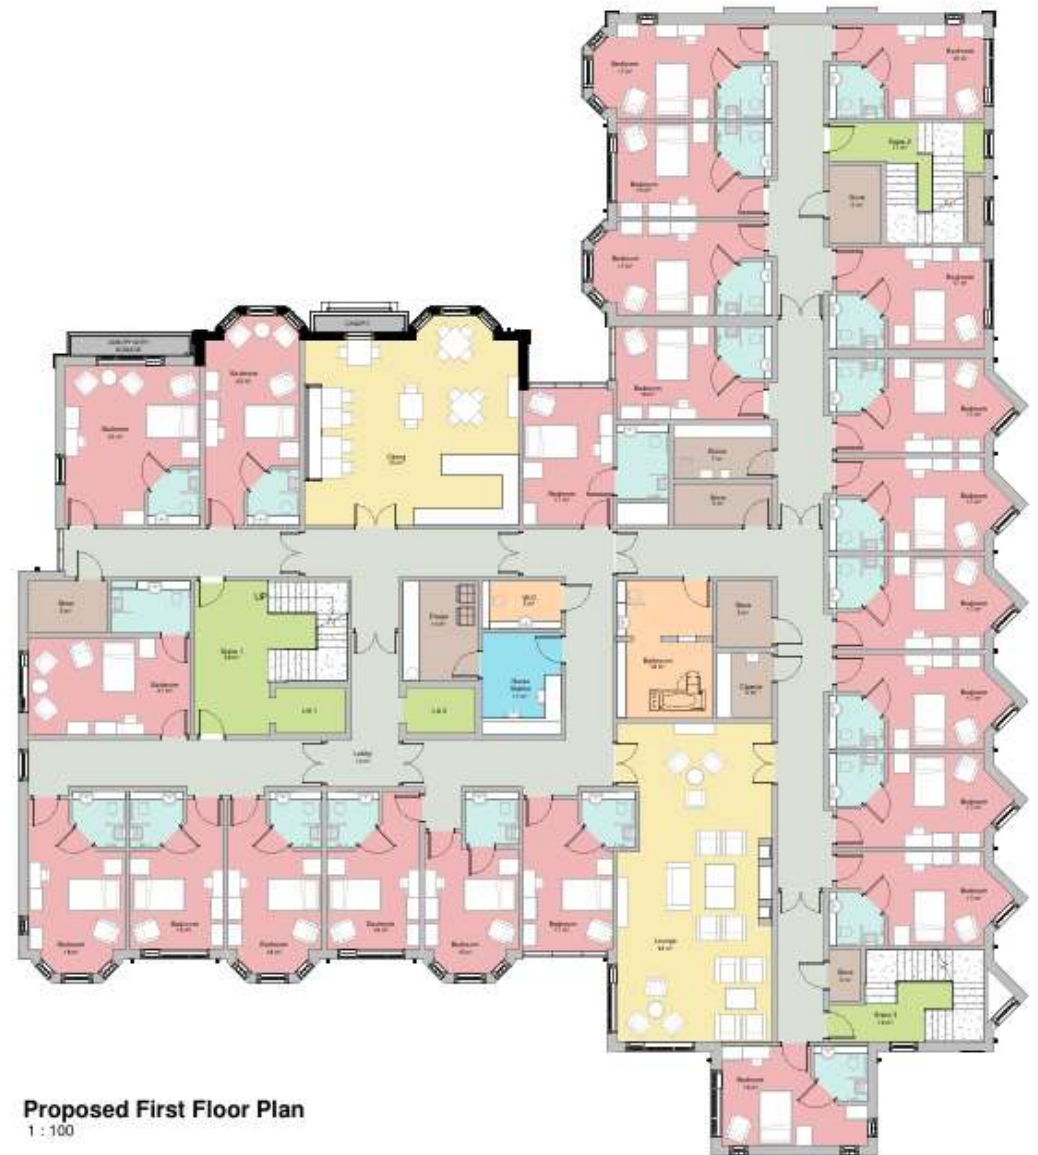


Proposed First Floor Plan
1 : 100

Key to Colours

- Ancillary
- Horizontal Circulation
- Resident Bedroom
- Resident Communal Space
- Resident Ensuite
- Resident Use
- Staff Use
- Vertical Circulation

Legend

- Existing wall retained
refer to drawings E01 to E05
- Proposed walls

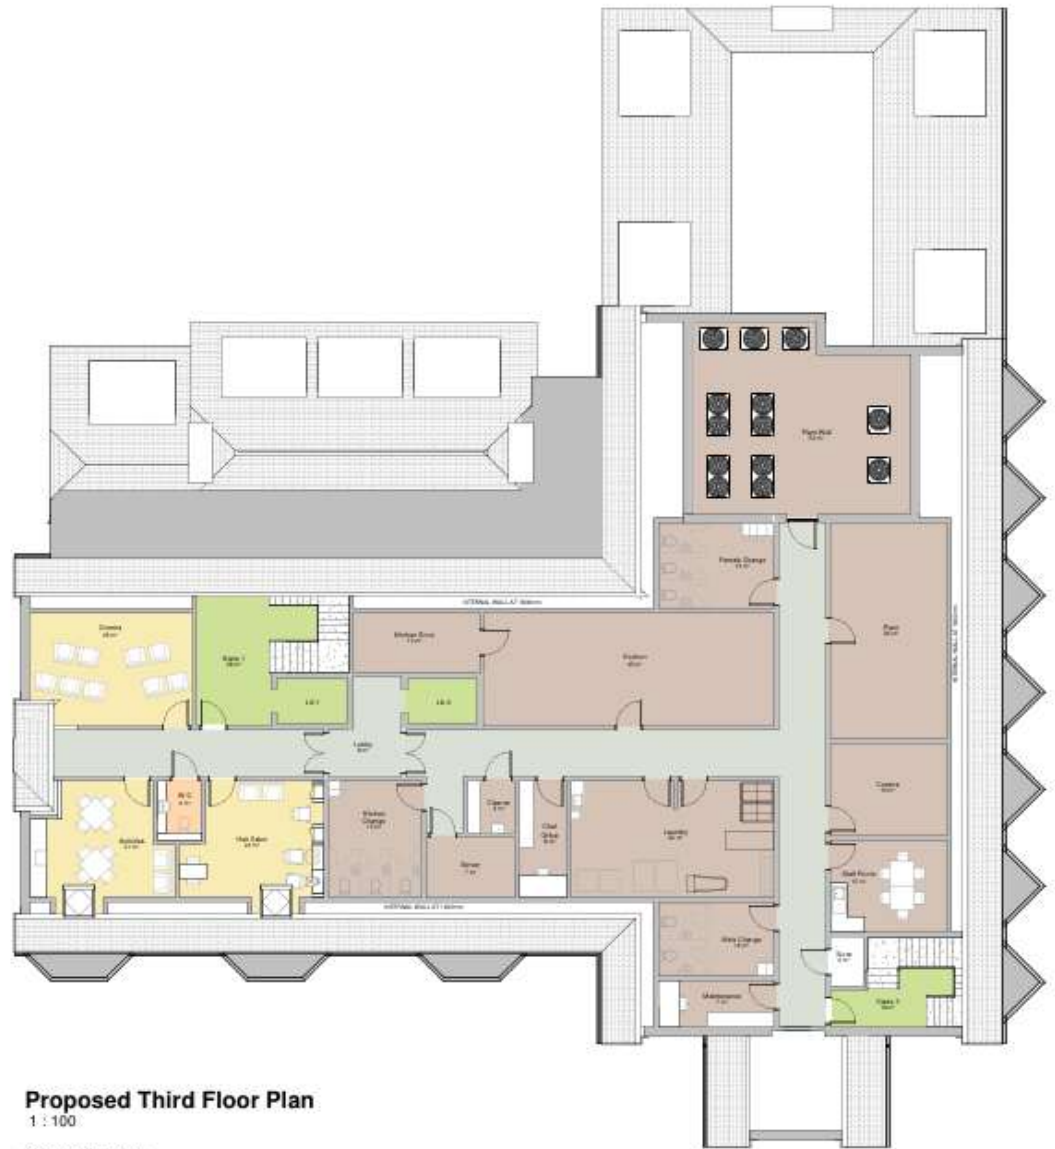



Proposed North Elevation
1 : 100



Proposed South Elevation
1 : 100



Proposed East Elevation
1 : 100



Proposed West Elevation
1 : 100





Development Management Committee

15th April 2026