

Development Management Committee


15th July 2026

Development Management Committee

Item (viii) 26/00211/REVPP

1 North Close, Aldershot, GU12 4HA

ArcGIS Web Map

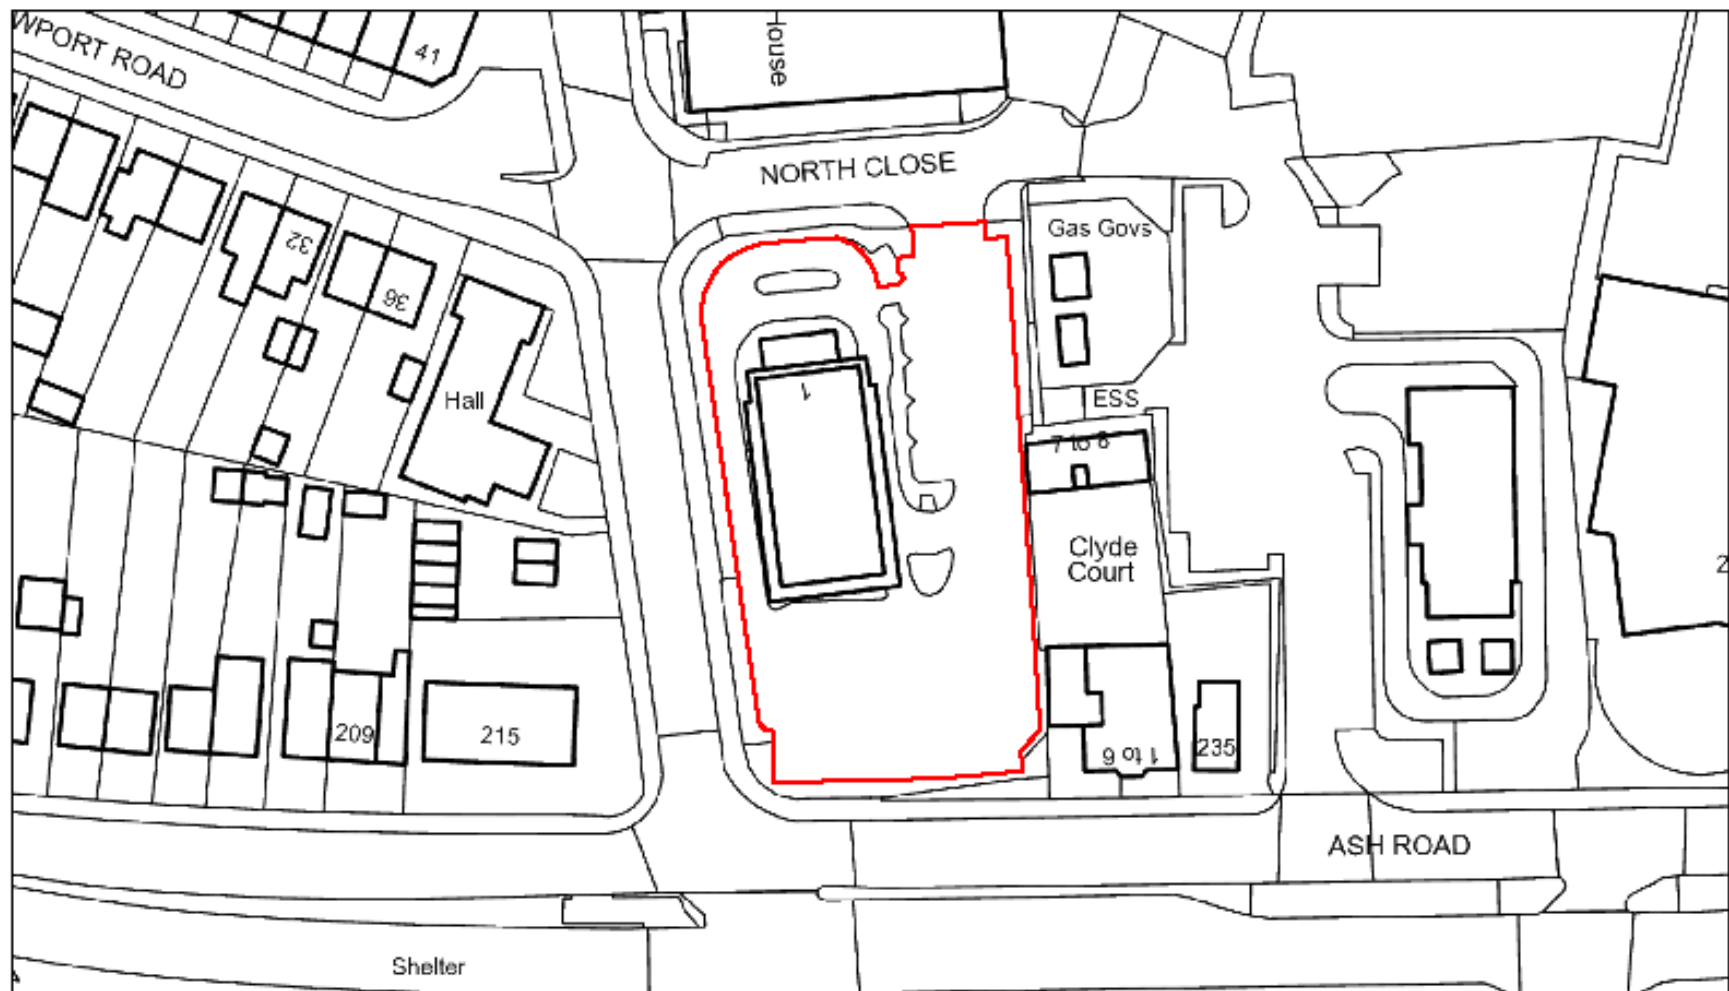


5/1/2025, 10:14:16 AM

Planning Application <all other values>


Building

Buildings

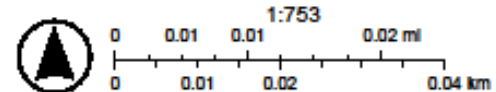

© Crown copyright and database rights 2024 Ordnance Survey AC0000549961



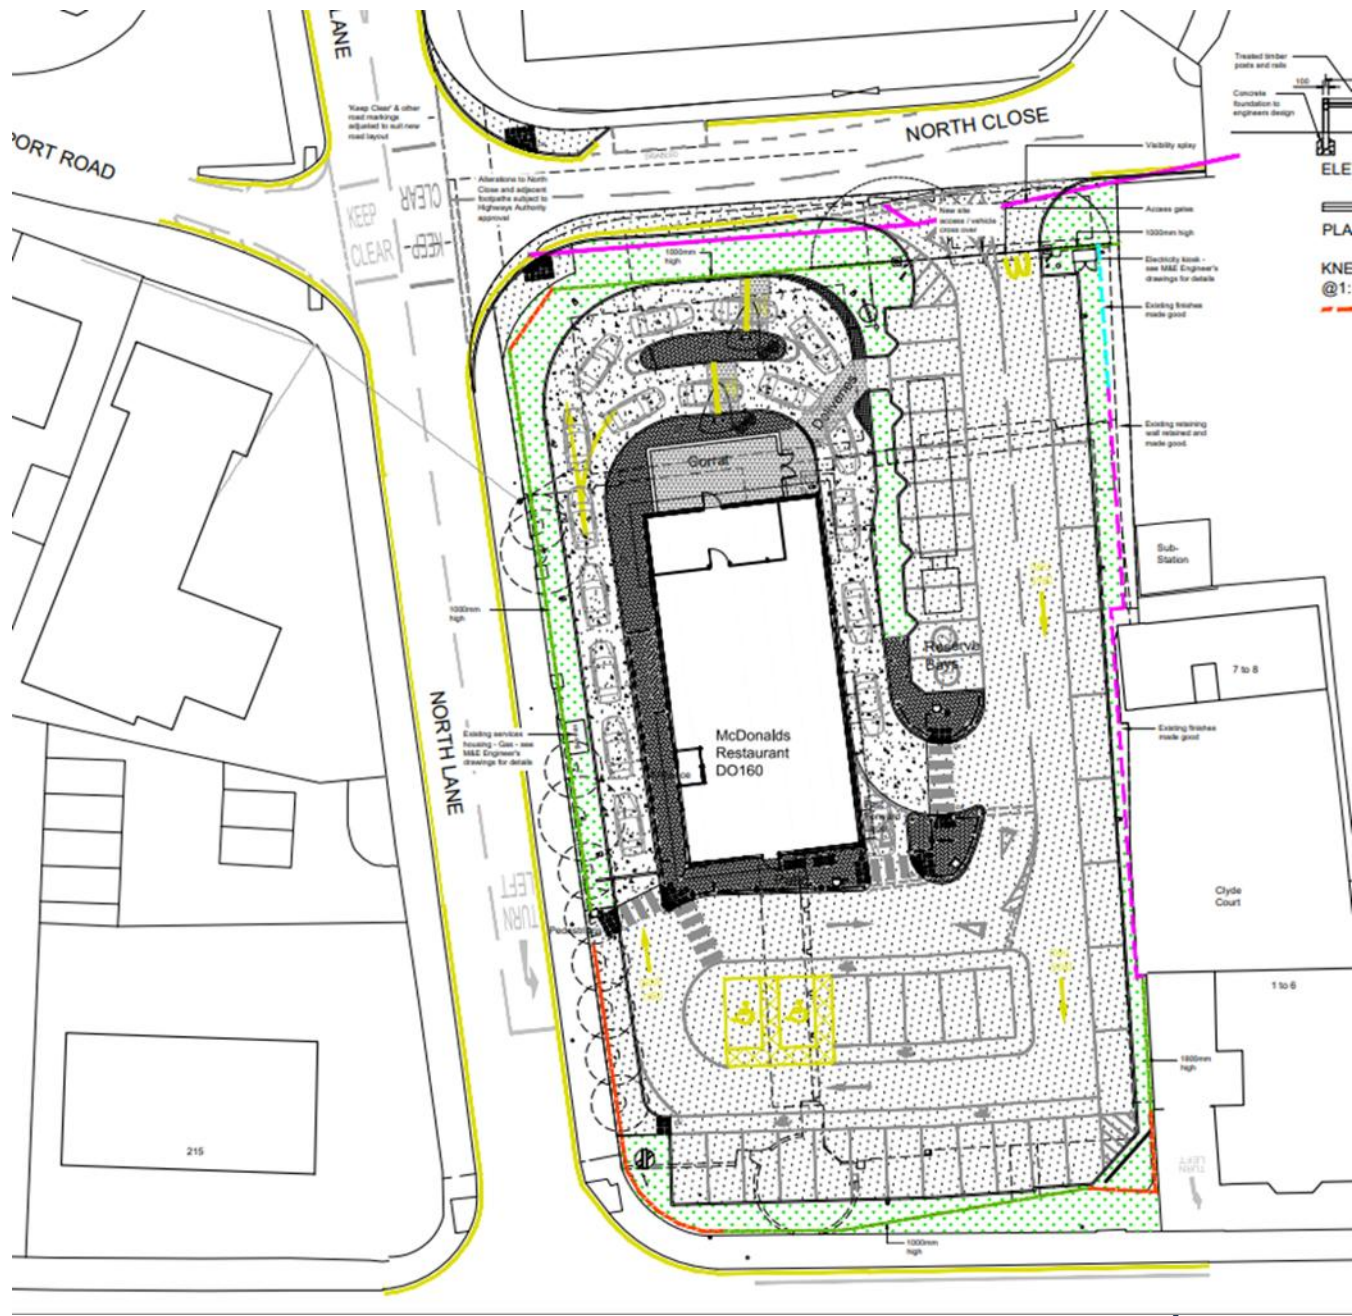




Development Management Committee

Item (ix) 26/00333/RBCRG3

Kings Moat Car Park Westmead Farnborough

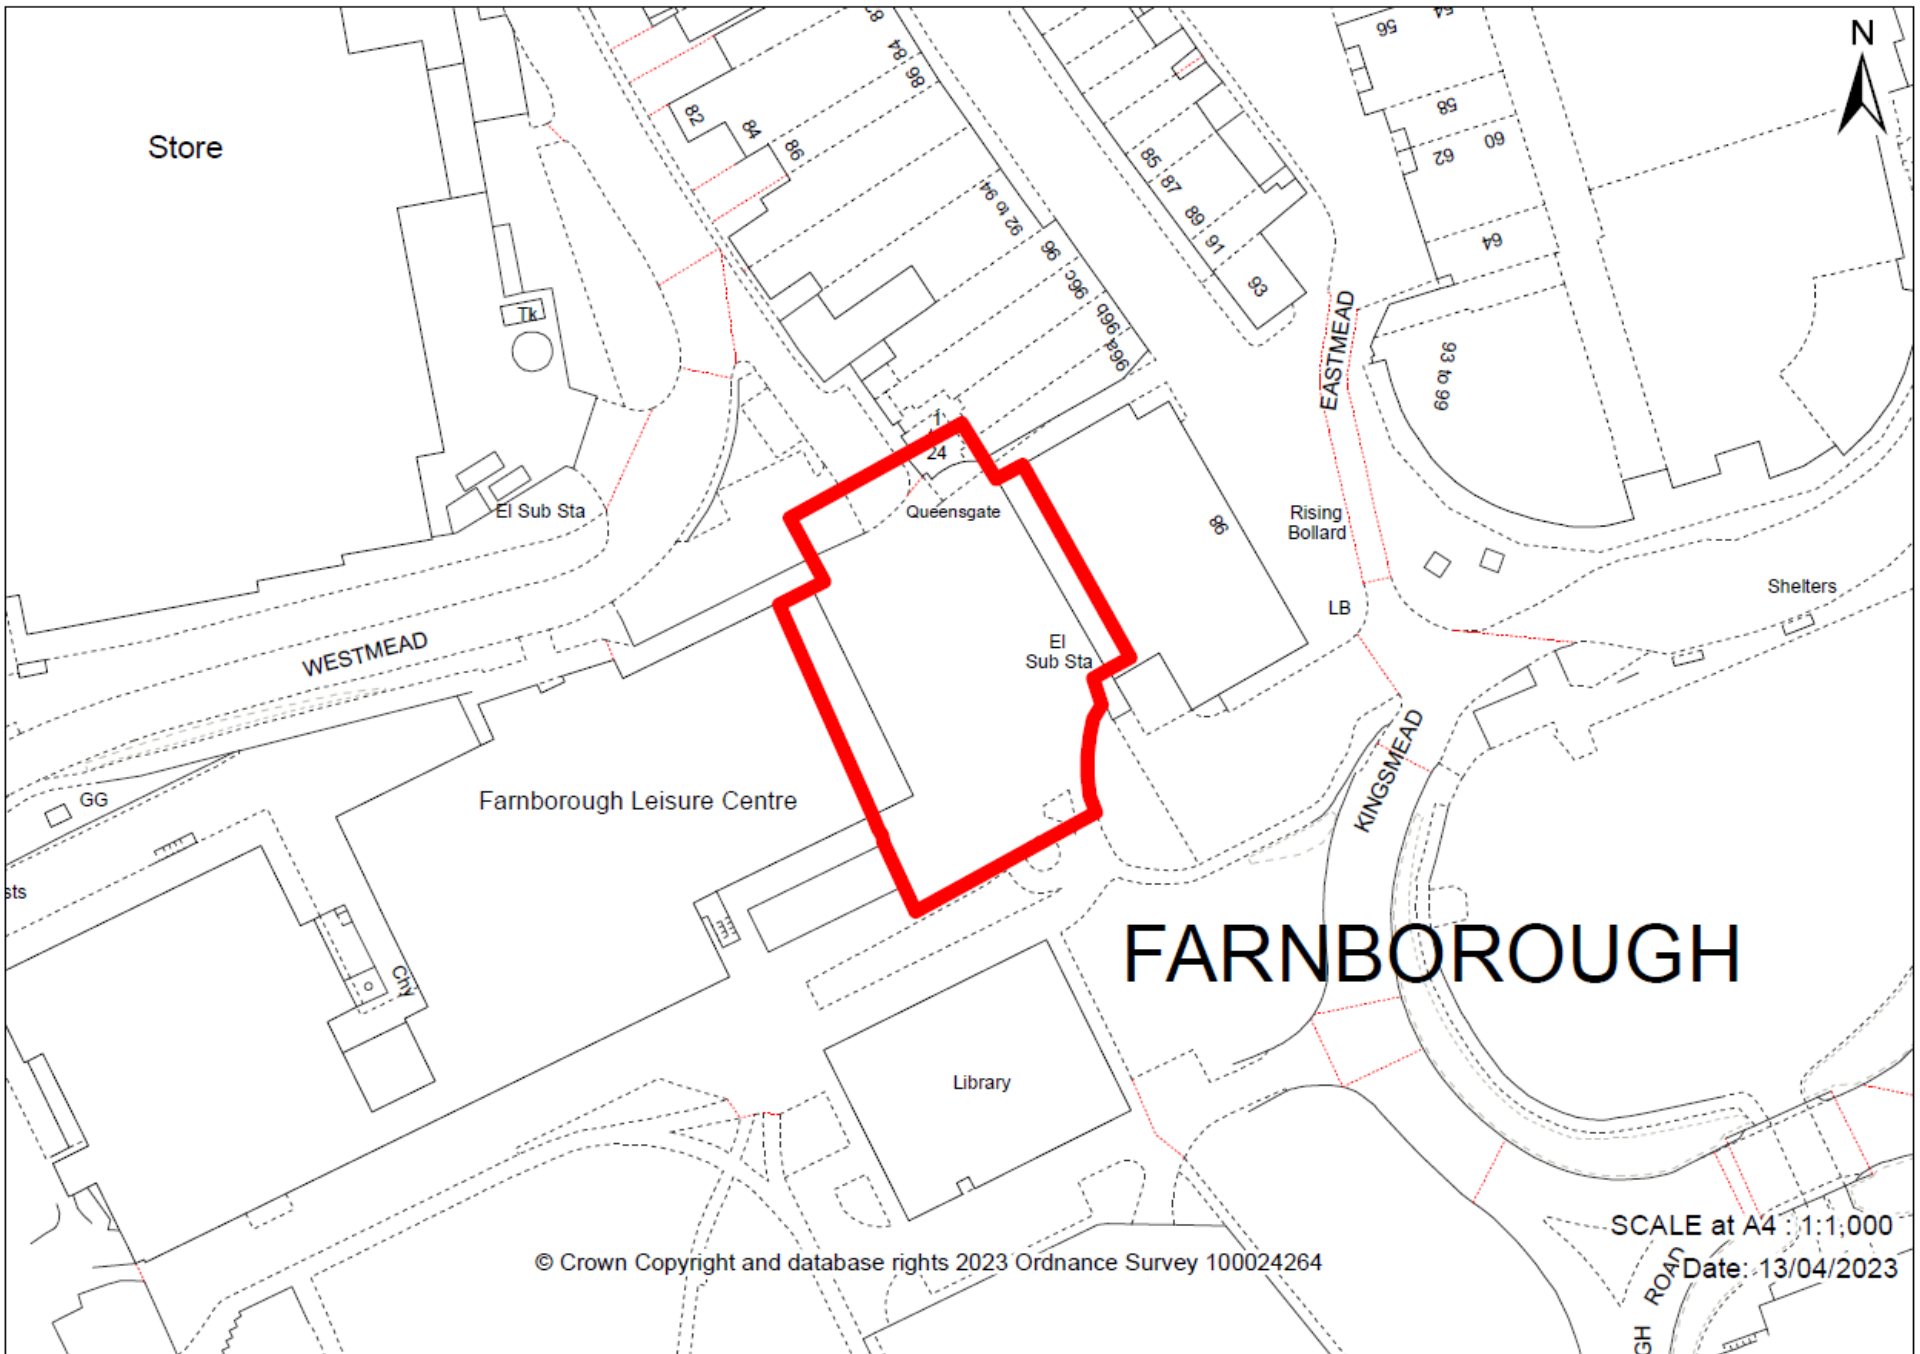

Store

El Sub Sta

Queensgate

El Sub Sta

Rising Bollard

LB

Shelters

WESTMEAD

Farnborough Leisure Centre

Library

KINGSMOOR

FARNBOROUGH

© Crown Copyright and database rights 2023 Ordnance Survey 100024264

SCALE at A4 : 1:1,000

Date: 13/04/2023


RUSHMOOR
BOROUGH COUNCIL



© Crown Copyright and database rights 2023 Ordnance Survey 100024264

SCALE at A4: 1:1,000

Date: 13/04/2023

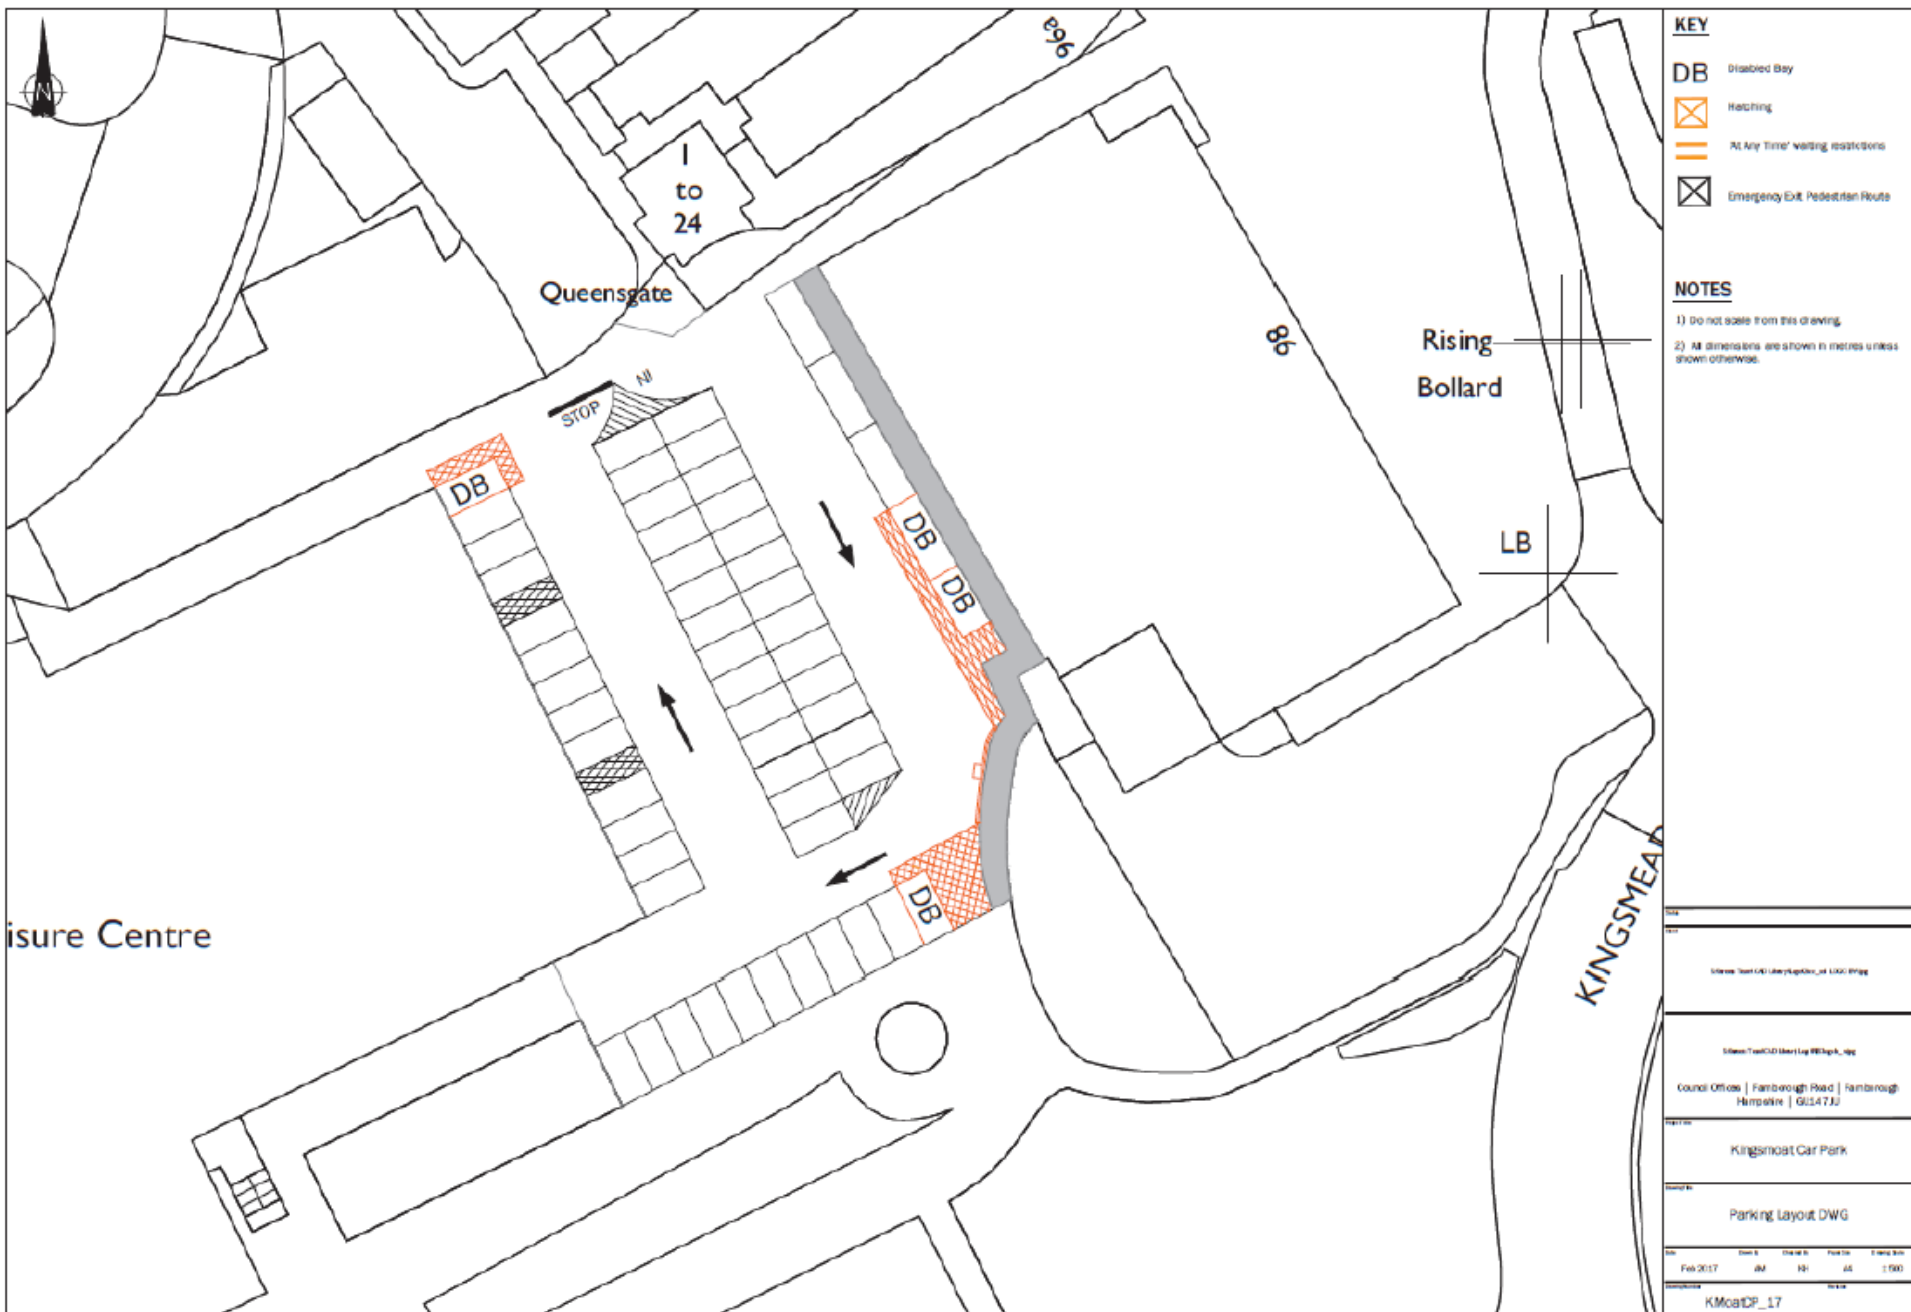





Development Management Committee

15th July 2026