


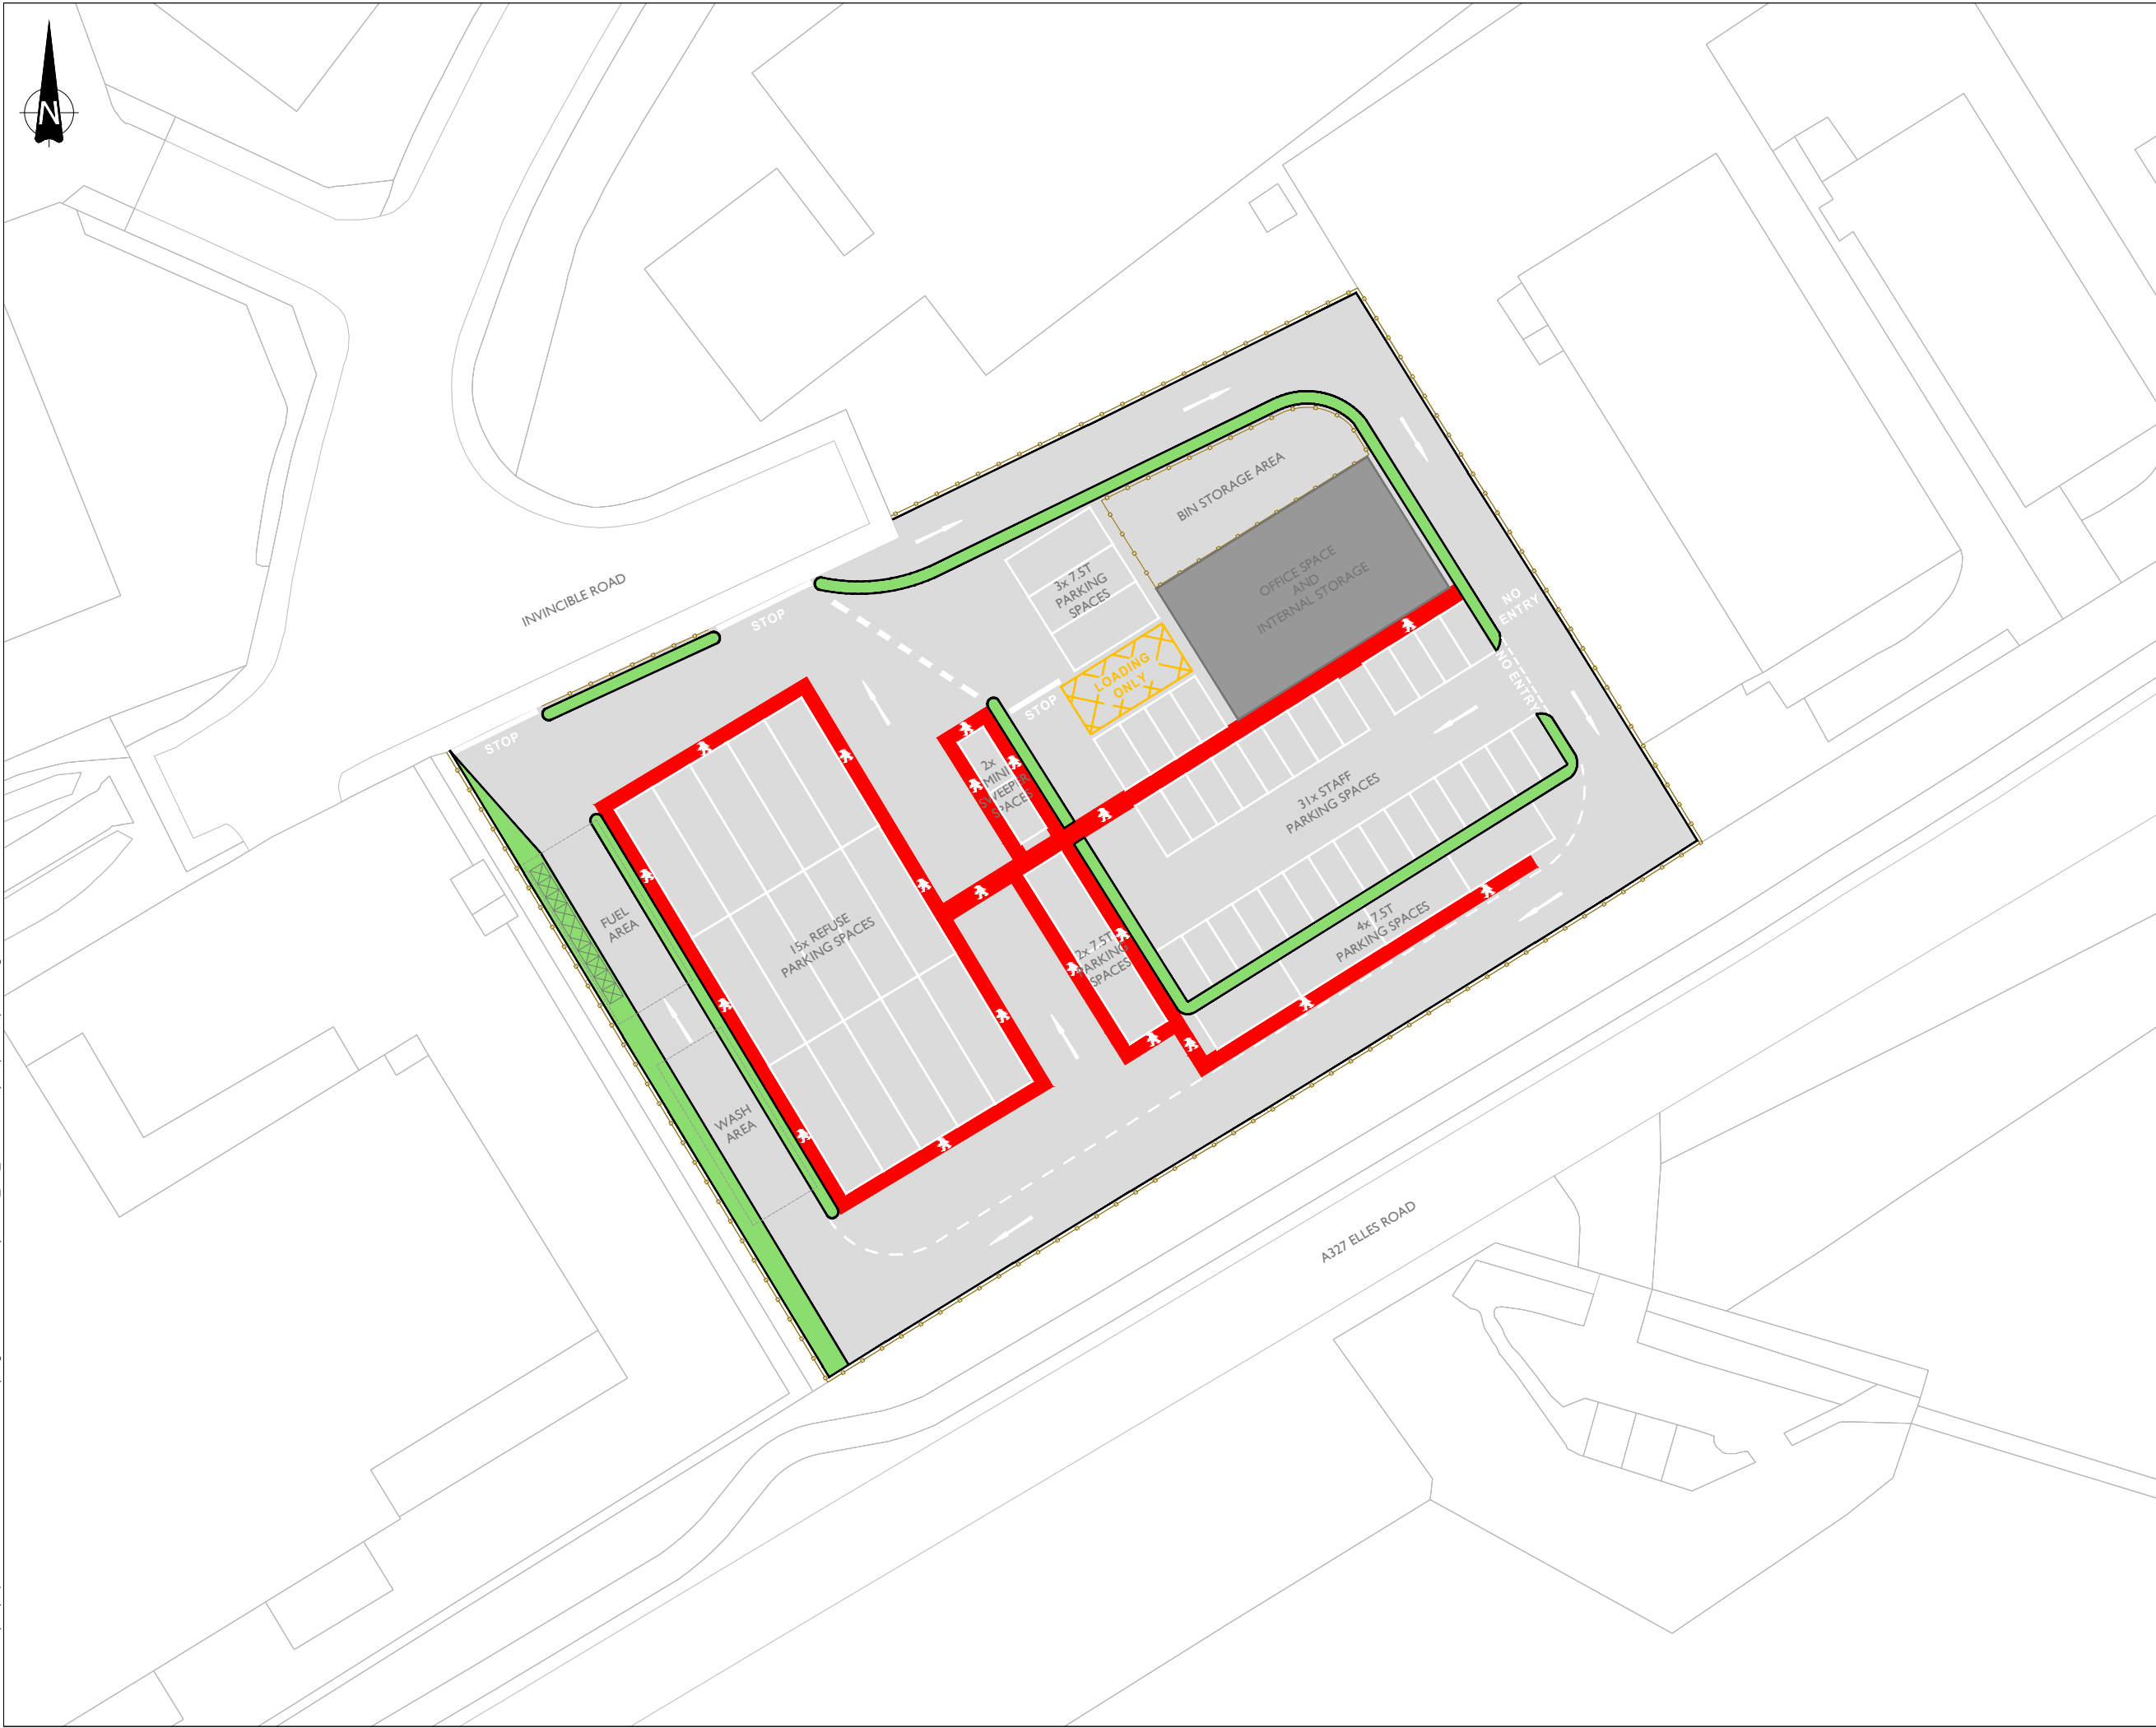

S:\Streets Team\Capital_projects\20.6 RBC Schemes\20.6.27 RBC Recycling Centre\CAD\Feasibility\20.6.27_FEA_OPI - Feasibility Proposal - Option 1.dwg



NOTES

- 1) Do not scale from this drawing.
- 2) All dimensions are shown in metres unless shown otherwise.
- 3) This drawing shows a feasibility proposal and is subject to change.

DRAFT

RUSHMOOR
BOROUGH COUNCIL

Council Offices | Farnborough Road | Farnborough
Hampshire | GU14 7JU

Project Title				
PROPOSED RBC REFUSE DEPOT				
Drawing Title				
FEASIBILITY PROPOSAL - OPTION 1				
Date	Drawn By	Checked By	Paper Size	Drawing Scale
MAY 15	DW	JT	A3	1:500
Drawing Number			Revision	
20.6.27/FEA/OPI				