


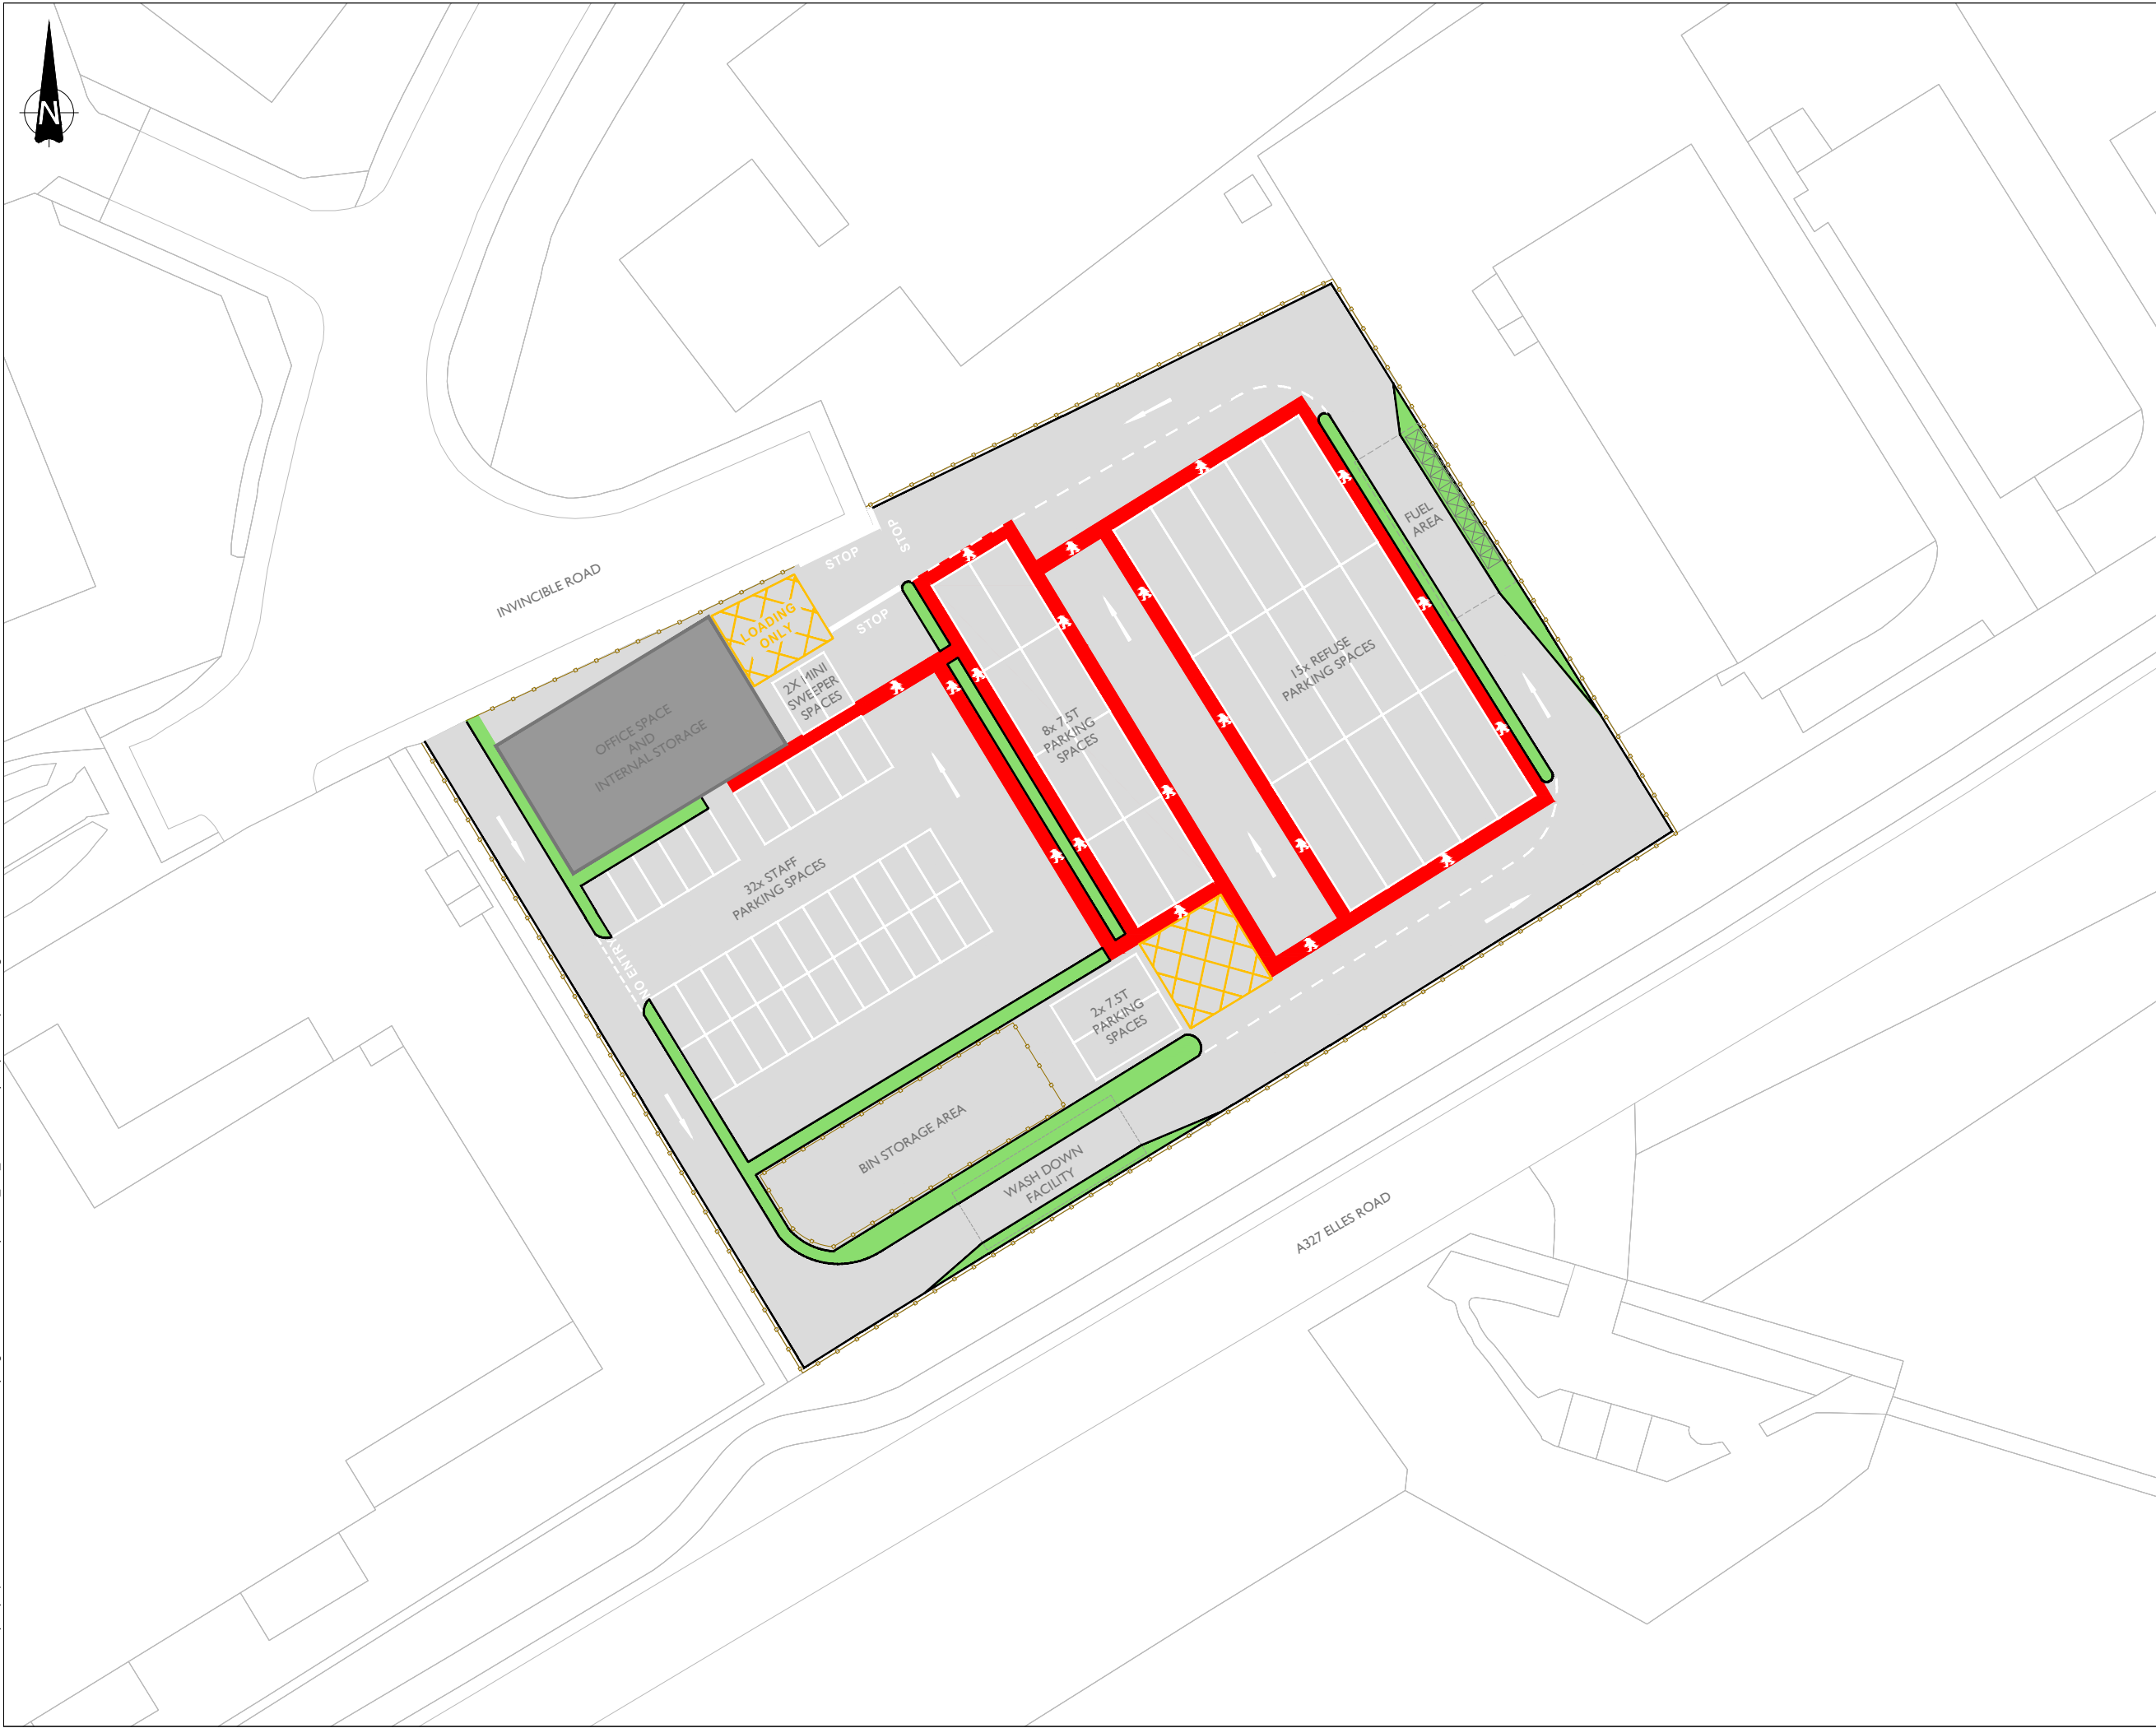

S:\Streets Team\Captial projects\20.6 RBC Schemes\20.6.27 RBC Recycling Centre\CAD\Feasibility\20.6.27\_FEA\_OP2 - Feasibility Proposal - Option 2.dwg



**NOTES**

- 1) Do not scale from this drawing.
- 2) All dimensions are shown in metres unless shown otherwise.
- 3) This drawing shows a feasibility proposal and is subject to change.

**DRAFT**

**RUSHMOOR**  
BOROUGH COUNCIL

Council Offices | Farnborough Road | Farnborough  
Hampshire | GU14 7JU

Project Title

**PROPOSED RBC  
REFUSE DEPOT**

Drawing Title

**FEASIBILITY PROPOSAL -  
OPTION 2**

Date	Drawn By	Checked By	Paper Size	Drawing Scale
MAY 15	DW	JT	A3	1:500

Drawing Number: **20.6.27/FEA/OP2**