


Development Management Committee

21st May 2025

Development Management Committee

Item vii: 24/00634/FULPP


Royal Pavilion, Wellesley Road,
Aldershot

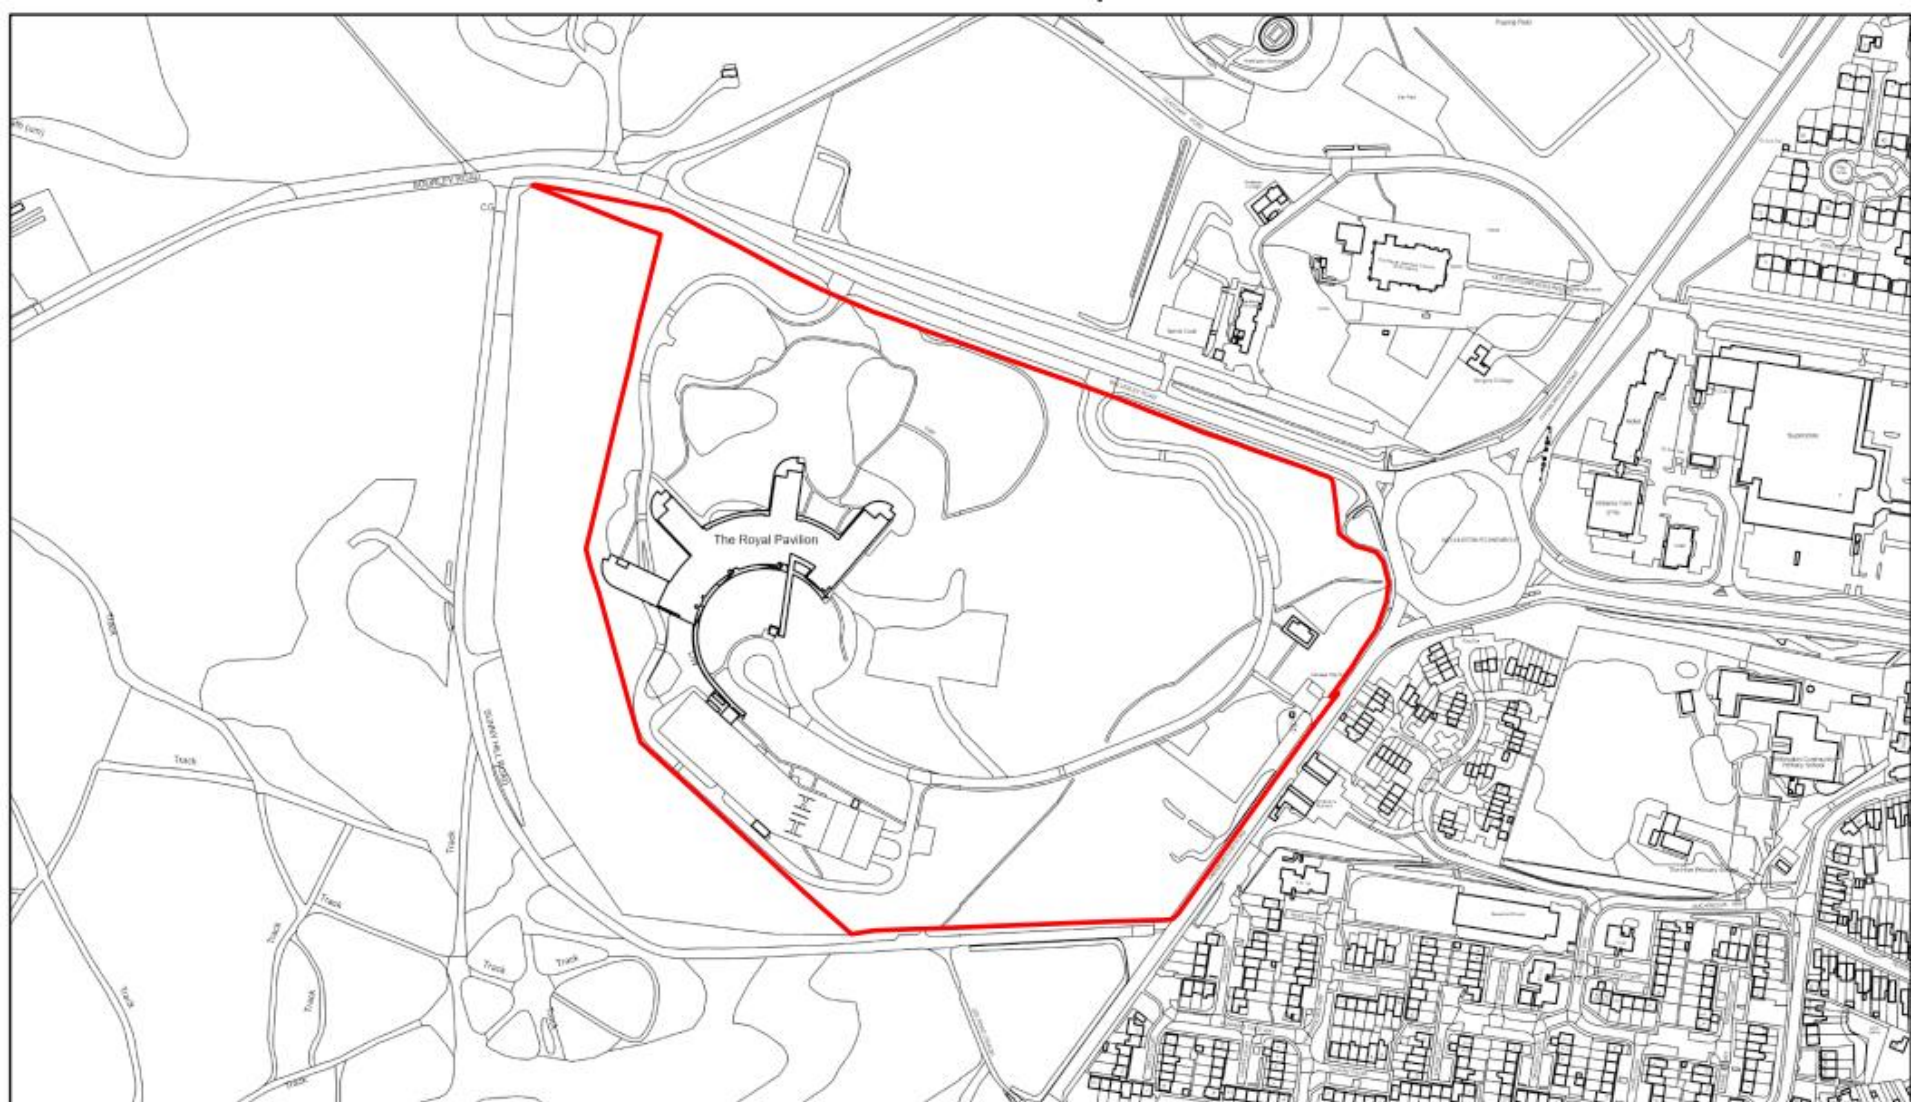

4/30/2025, 12:23:50 PM

 Planning Application  <all other values>


Building
 Buildings

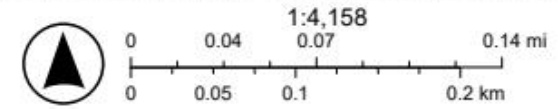





4/30/2025, 12:17:31 PM

 Planning Application

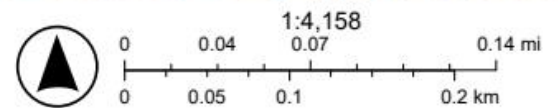

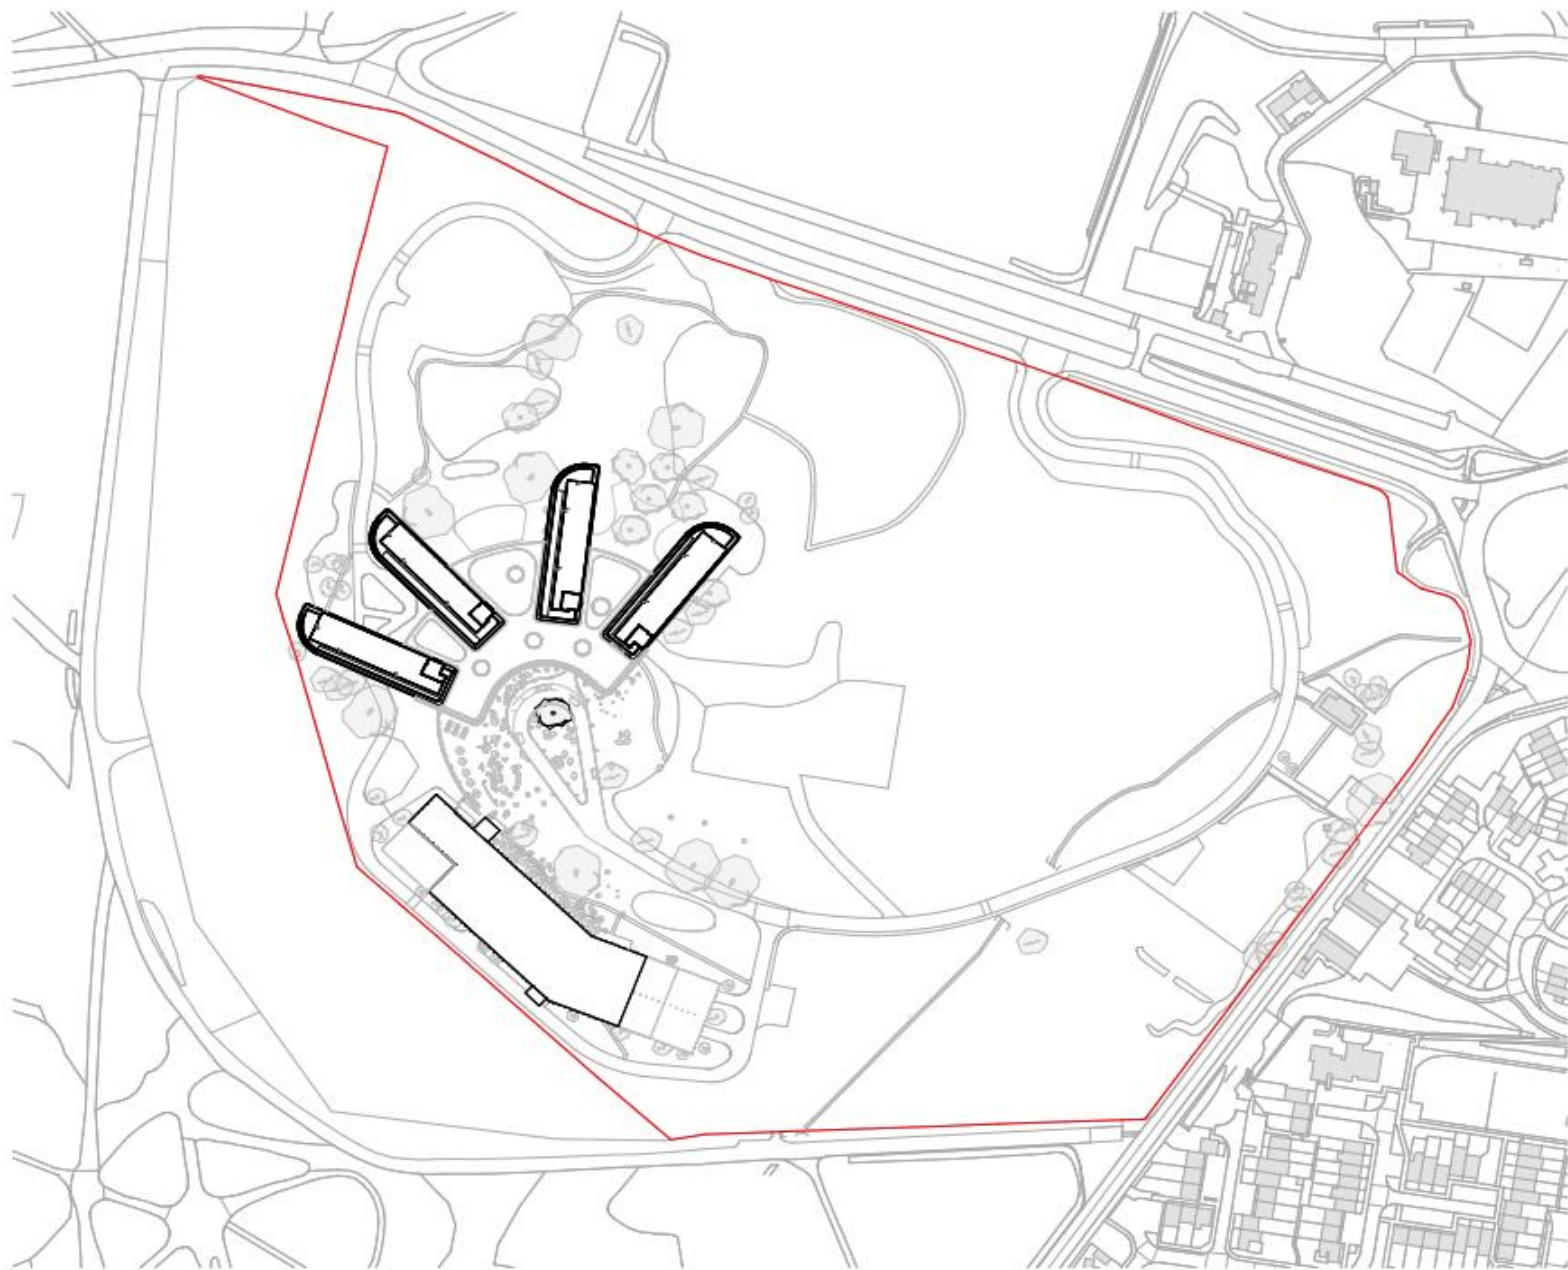


1 Site Plan
Scale: 1:250

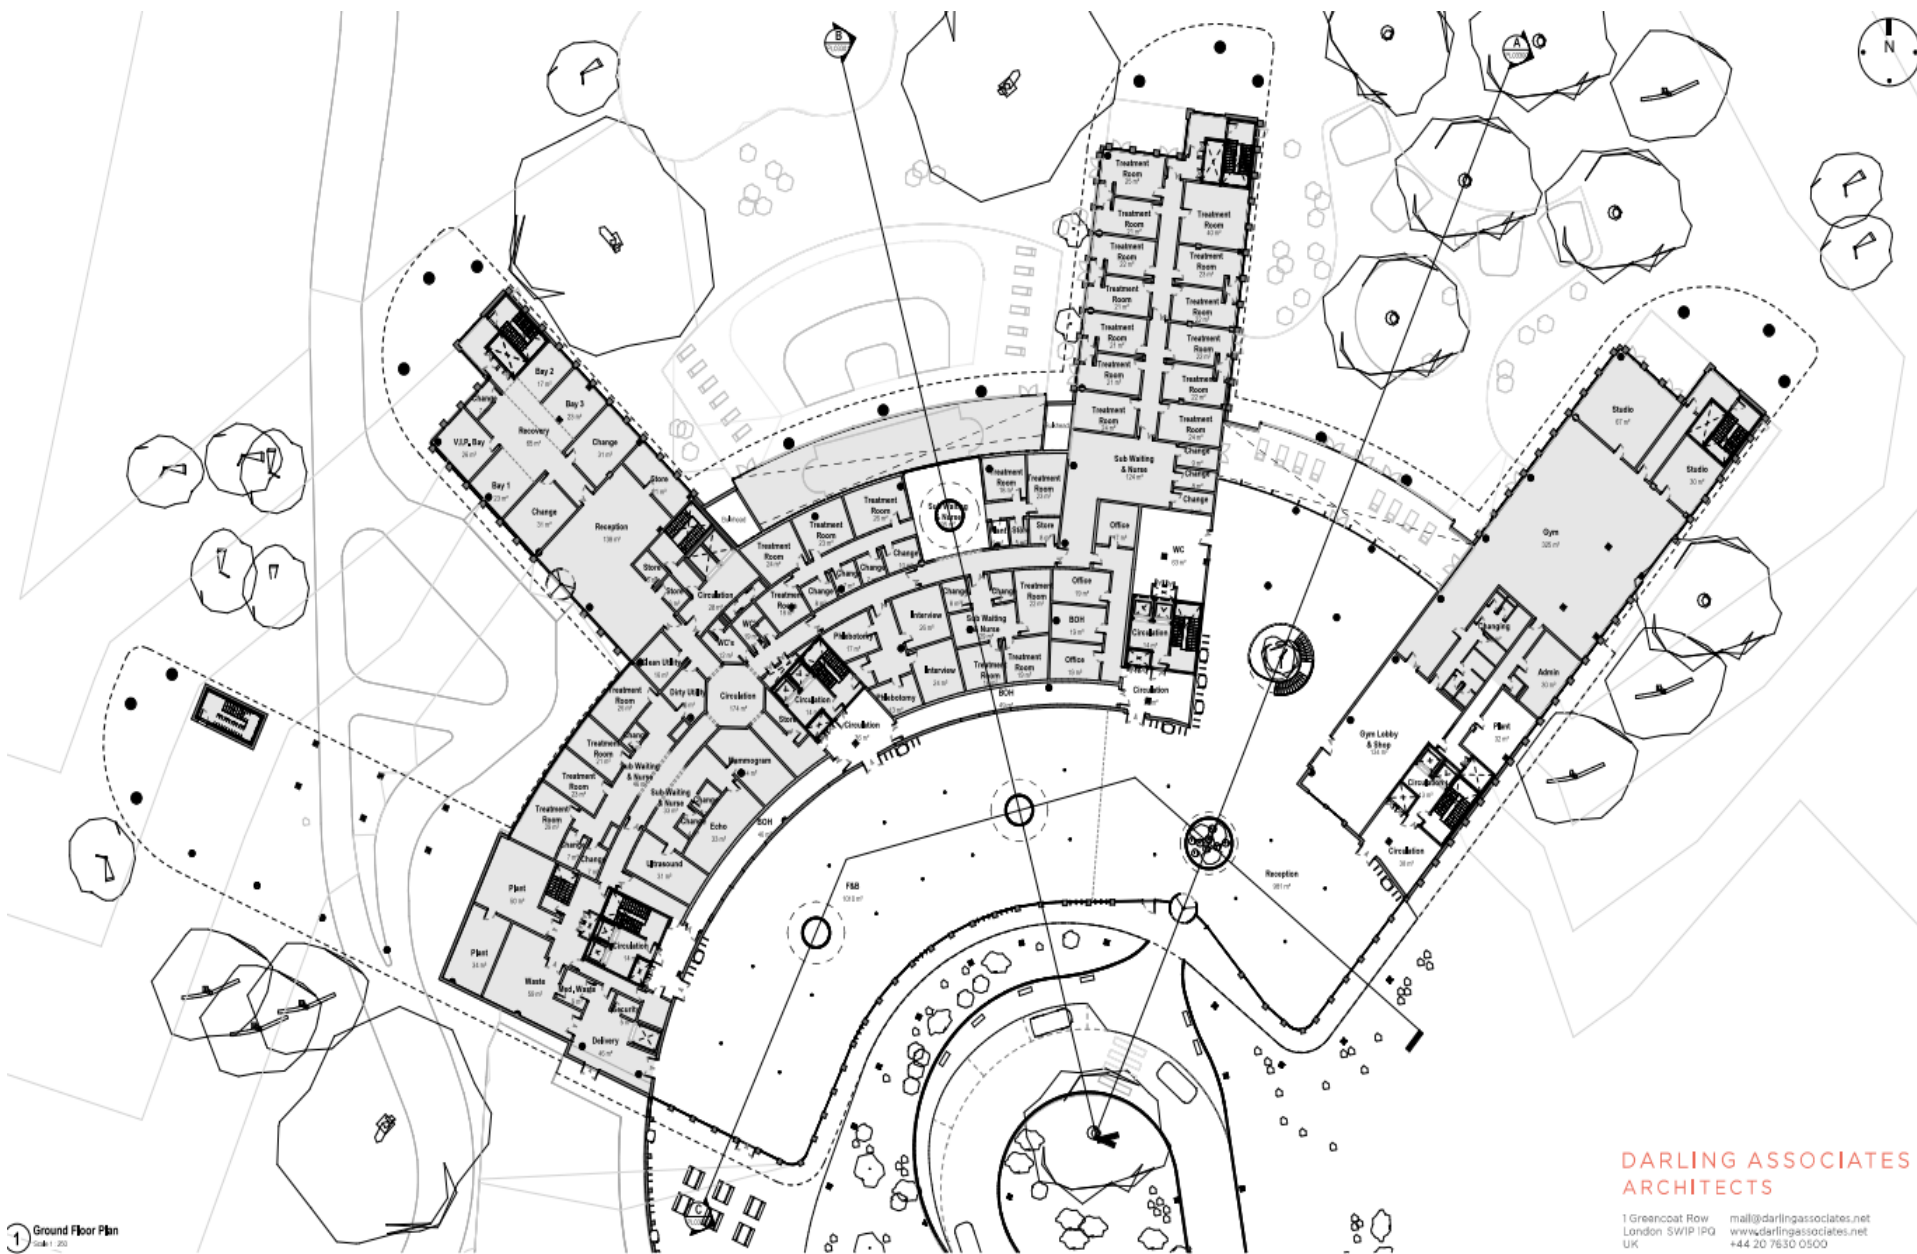

1 Ground Floor Plan
Scale 1:250

**DARLING ASSOCIATES
ARCHITECTS**

1 Greencat Row
London SW1P 1PQ
UK
mail@darlingassociates.net
www.darlingassociates.net
+44 20 7630 0500

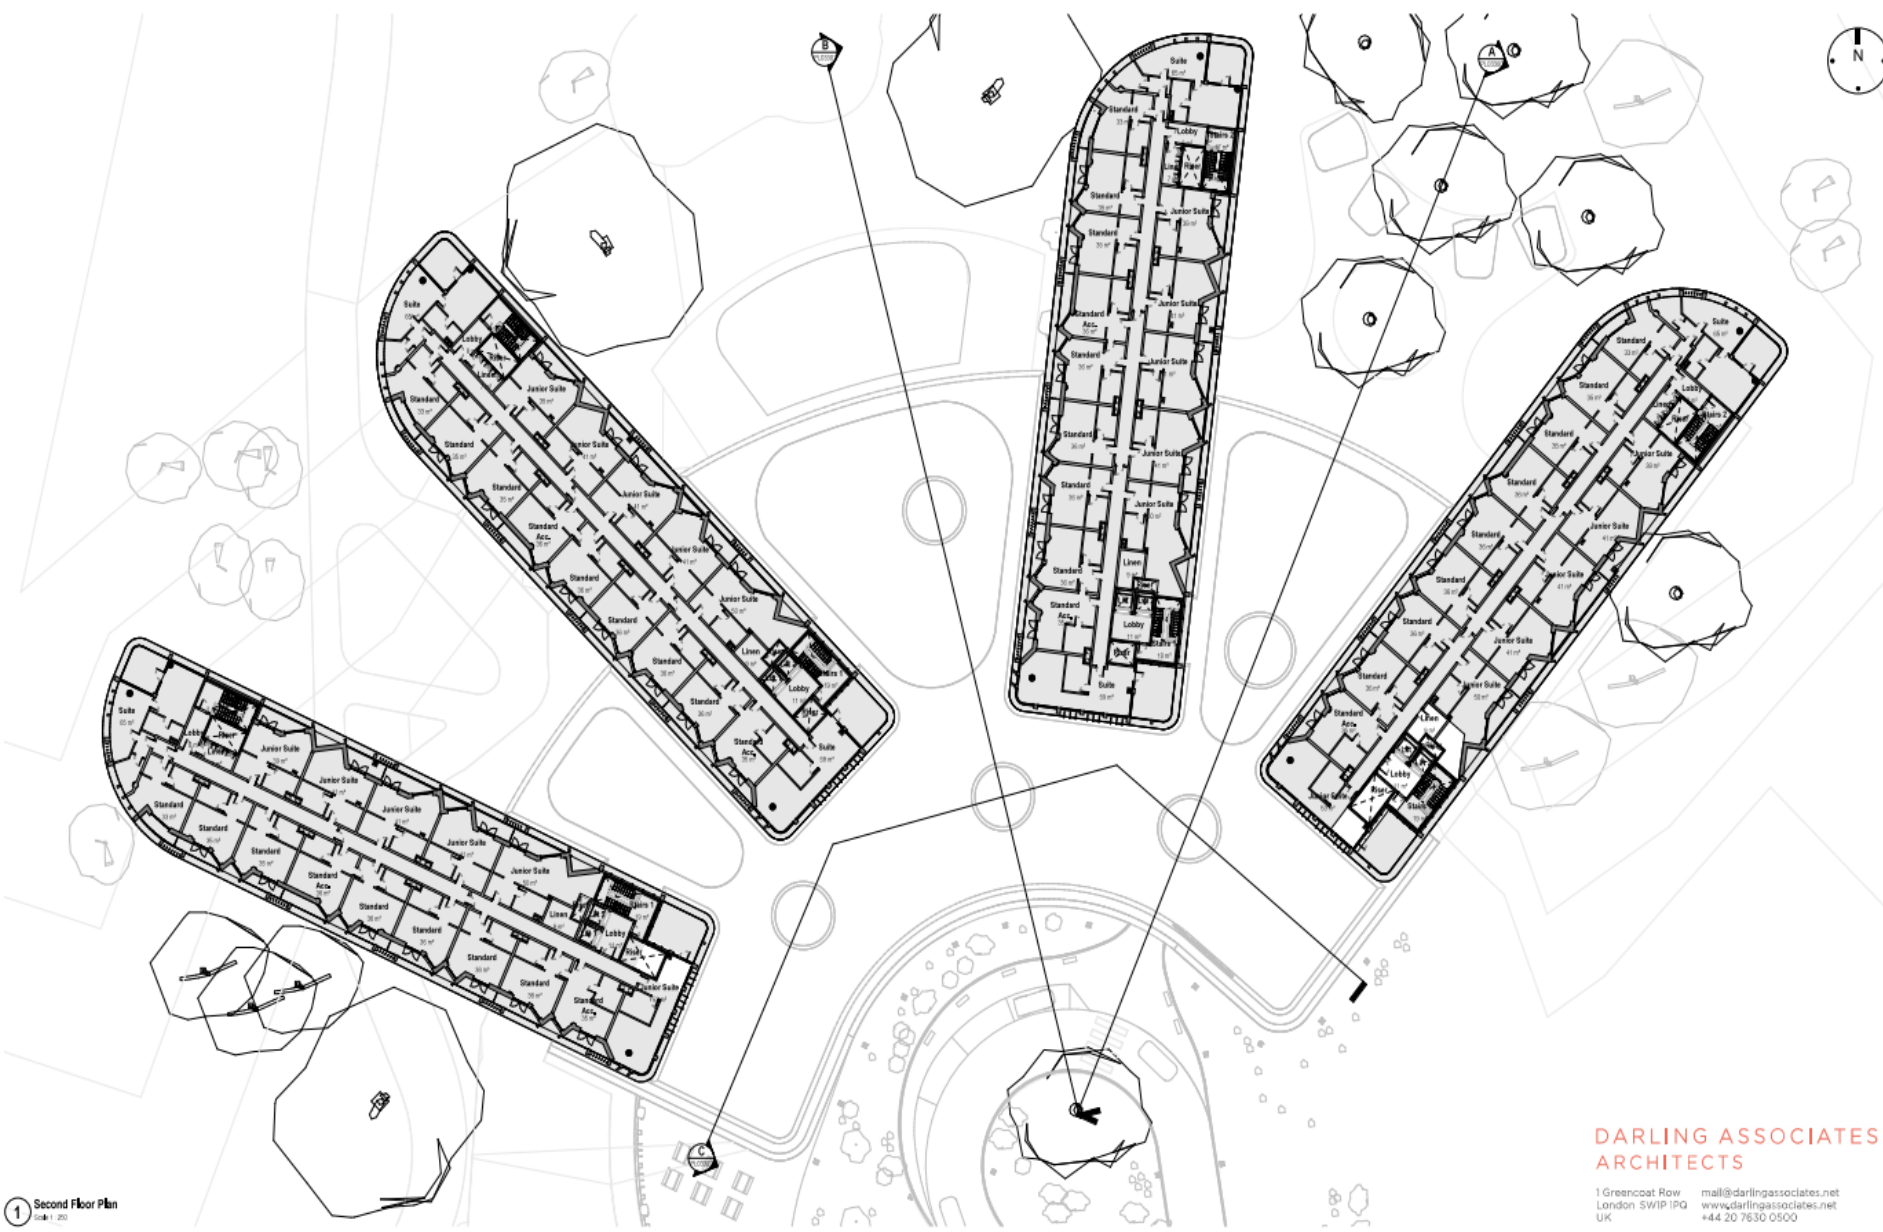

1 Second Floor Plan
Scale 1:250

DARLING ASSOCIATES
ARCHITECTS

1 Greencoat Row
London SW1P 1PQ
UK
mail@darlingassociates.net
www.darlingassociates.net
+44 20 7630 0500







Consented West Elevation




Consented East Elevation

Development Management Committee


Item viii: 25/00117/REVPP


1 North Close, Aldershot

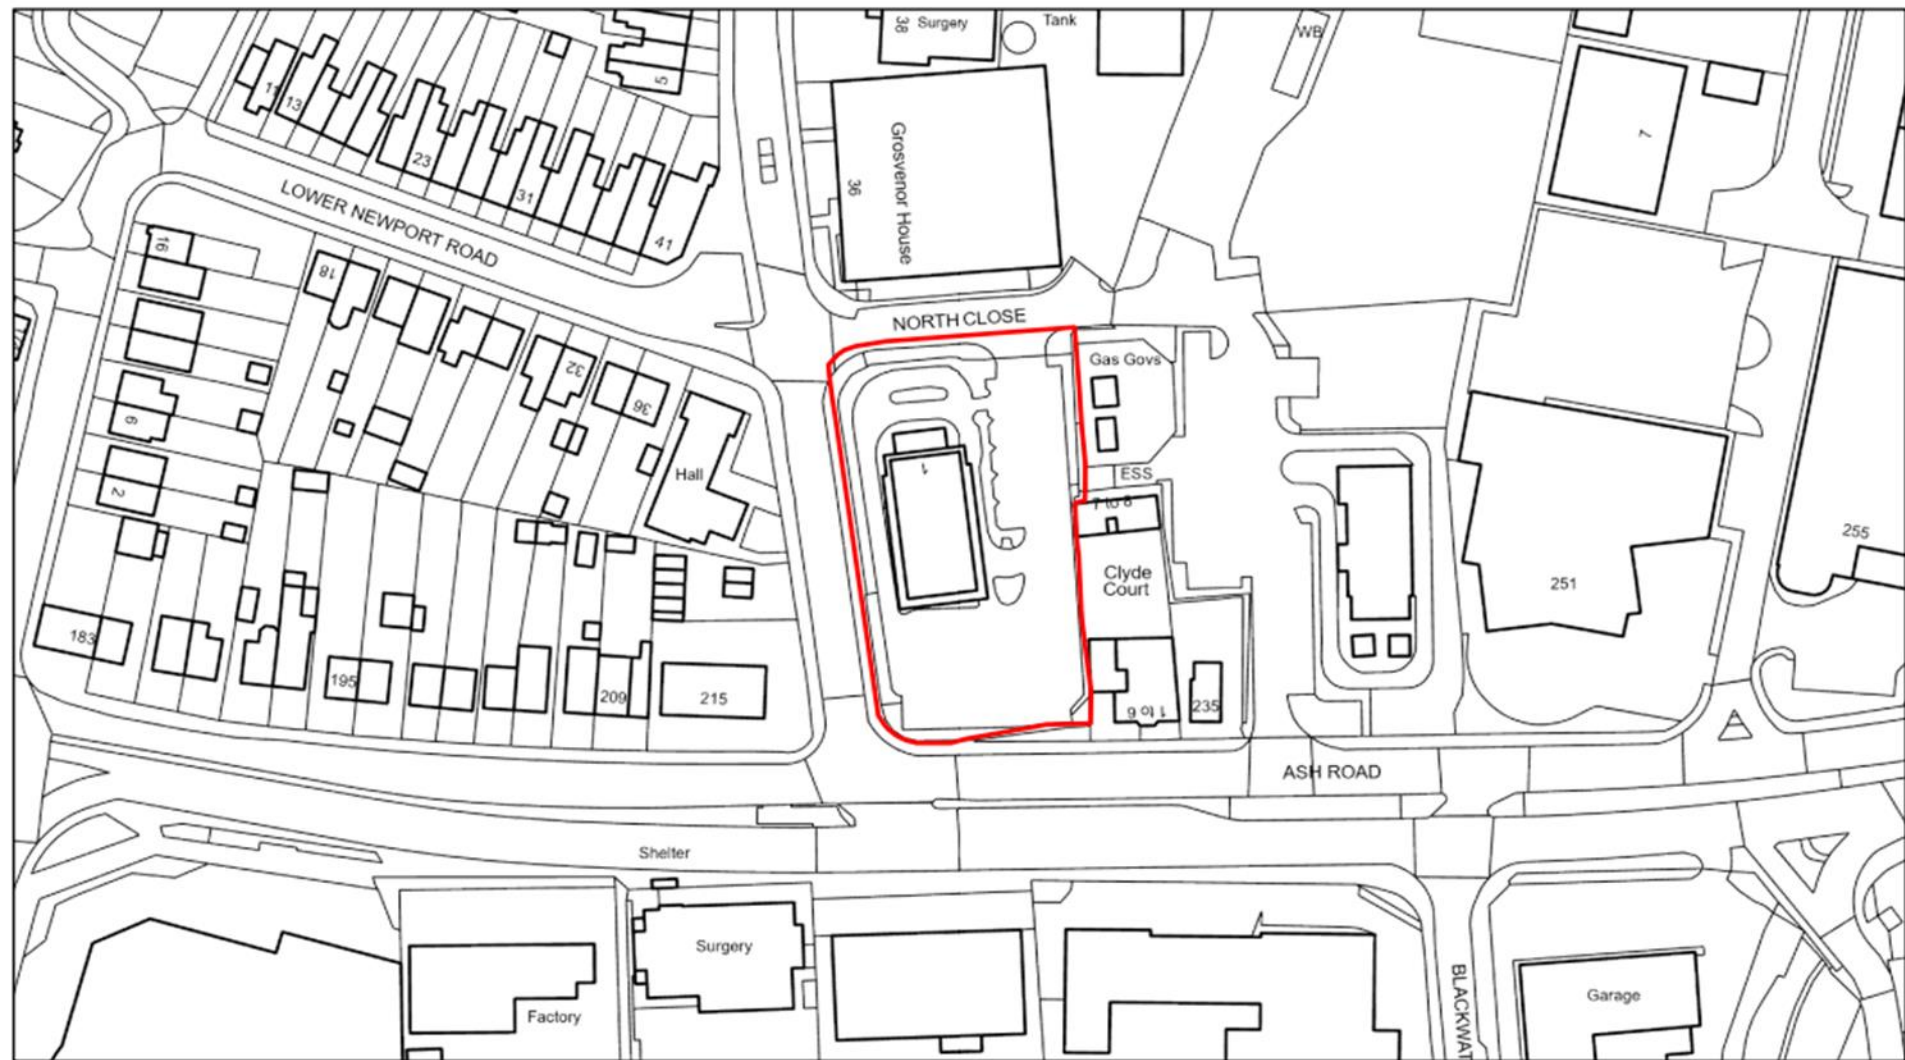

5/1/2024, 12:46:28 PM

Planning Application

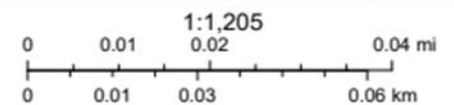

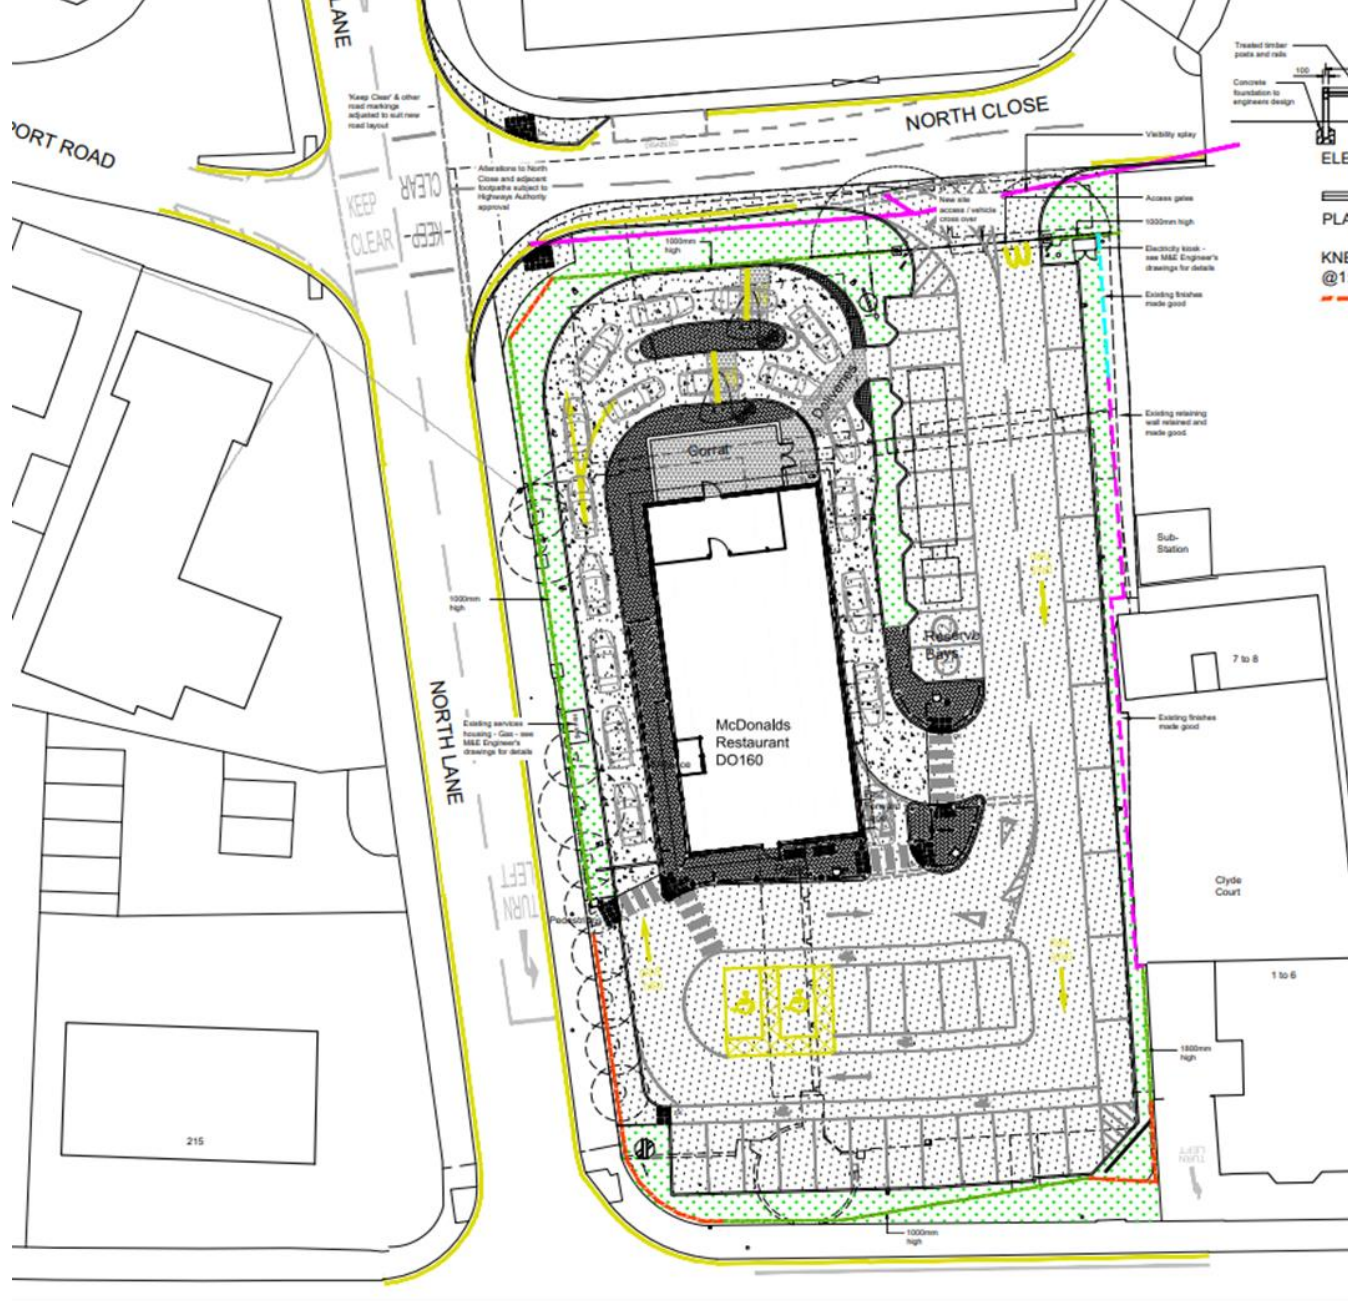

233 A323

Aldershot, England



Google Street View

Jun 2023 See more dates



Rotate the view

Ctrl + mouse drag for full 3D



Google












Development Management Committee

Item ix: 25/00204/FUL

**Farnborough Market Site, Queensmead,
Farnborough**

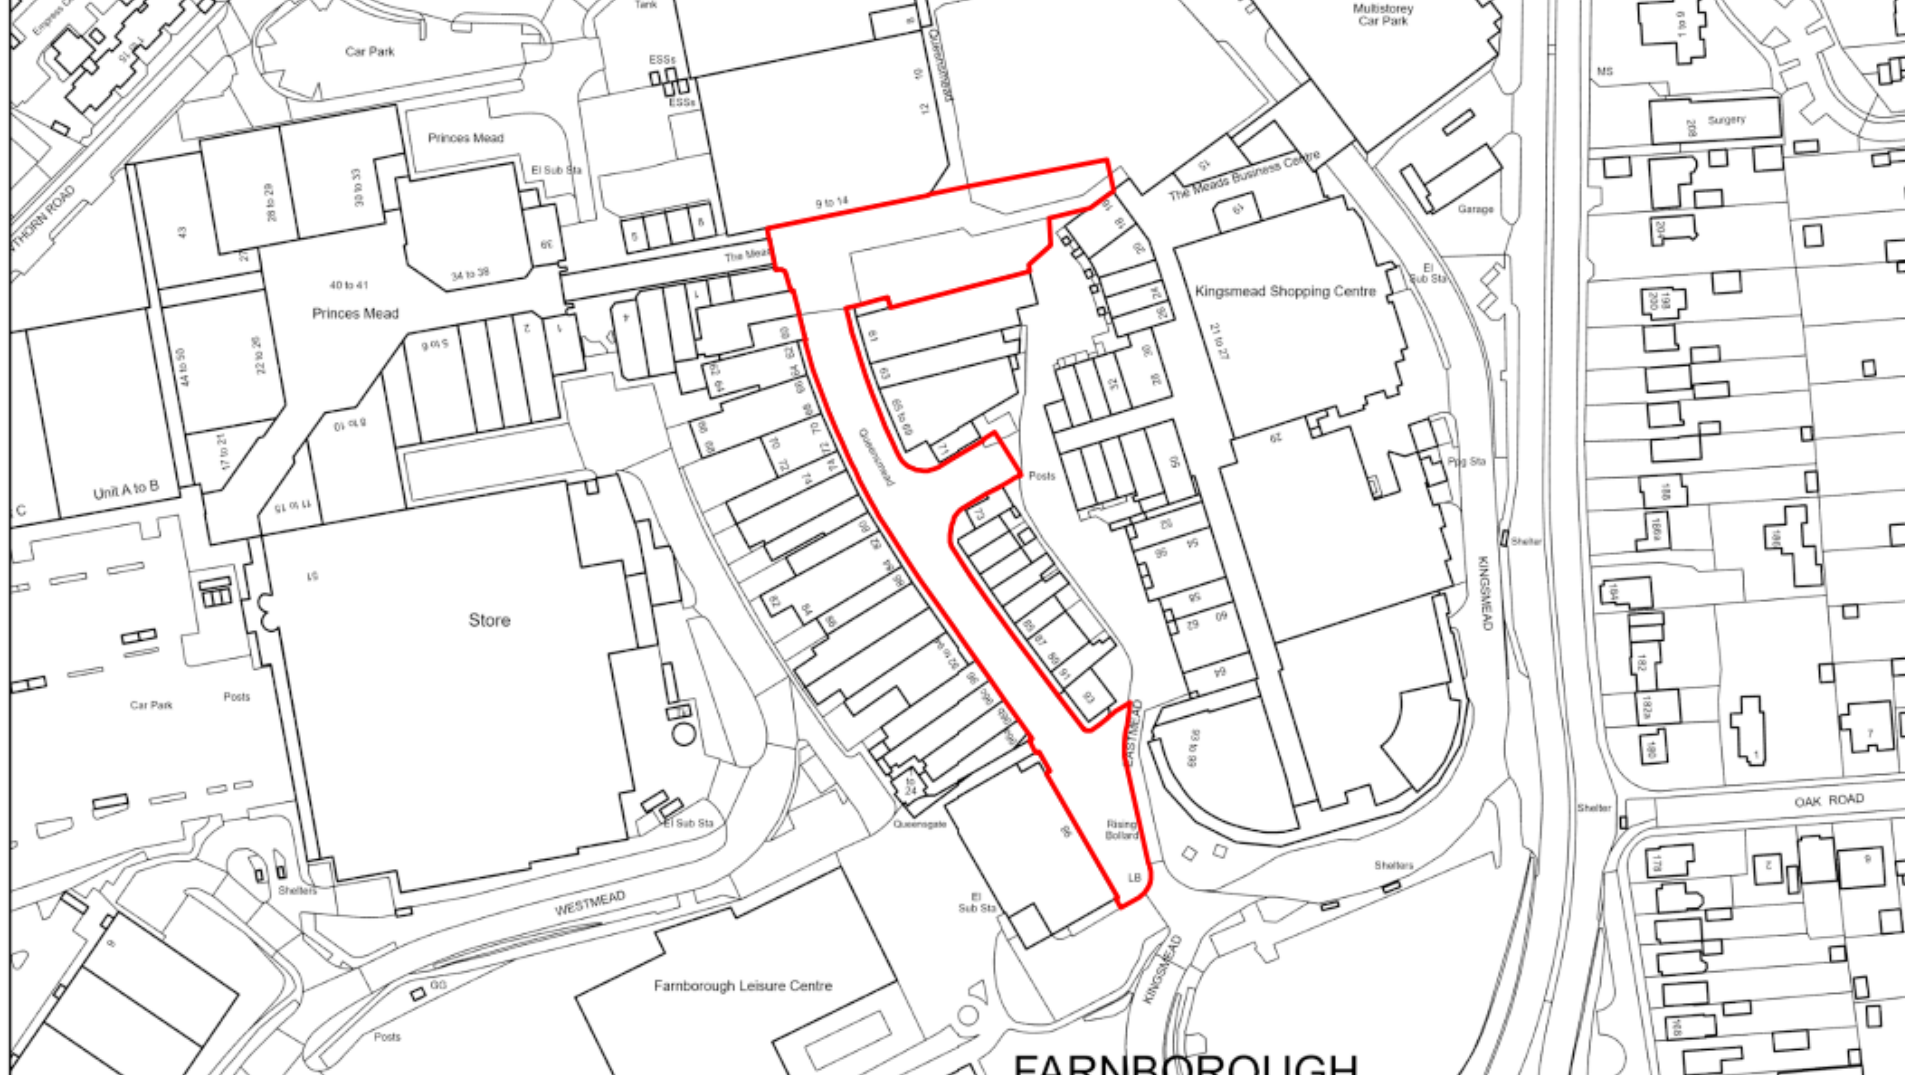



4/30/2025, 12:37:57 PM

Planning Application <all other values>

Building

Buildings

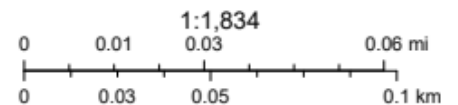

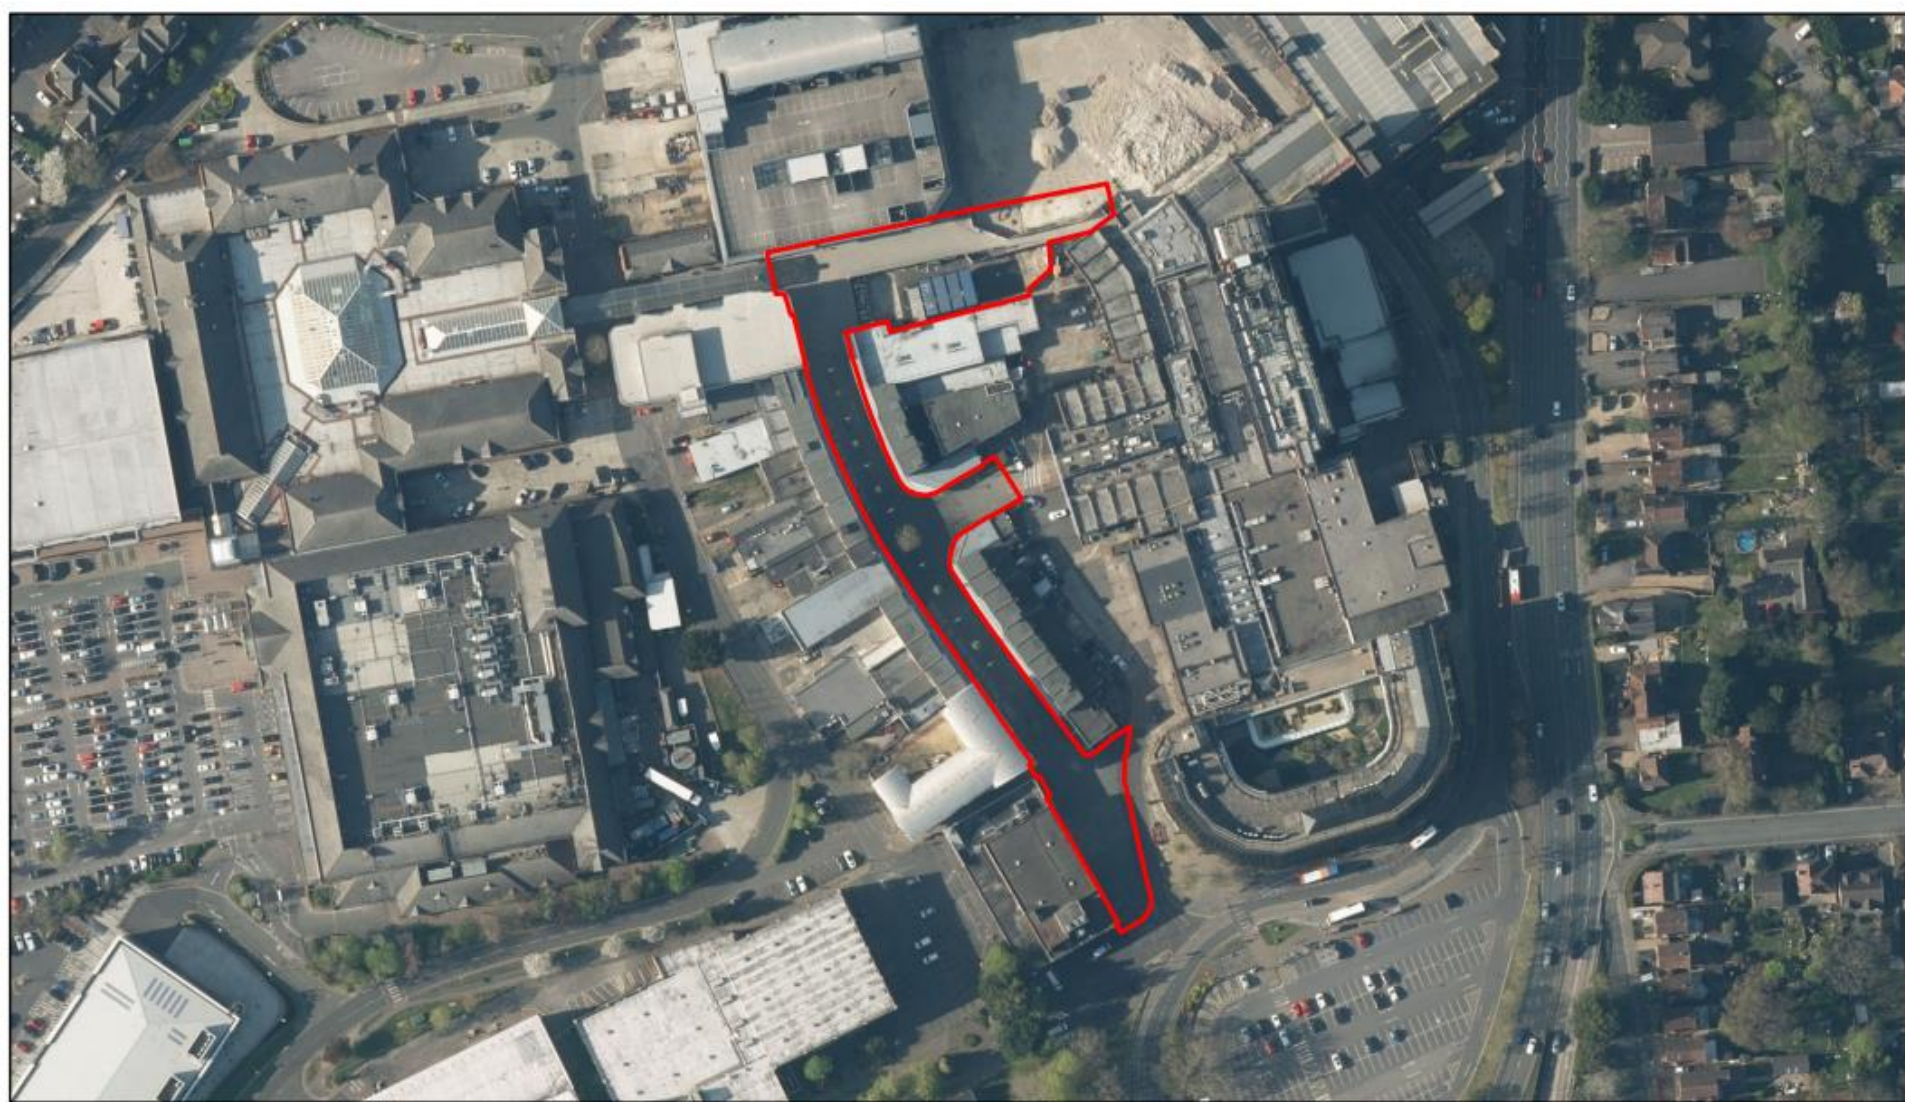

4/30/2025, 12:34:34 PM

 Planning Application



1:1,834
0 0.01 0.03 0.06 mi
0 0.03 0.05 0.1 km







Development Management Committee

21st May 2025