

Public Document Pack

PRESENTATION SLIDES

DEVELOPMENT MANAGEMENT COMMITTEE - WEDNESDAY, 18TH JANUARY, 2023

The following presentation slides were used at the Development Management Committee meeting.

This page is intentionally left blank


Development Management Committee

18th January 2023


Development Management Committee

Item 5: 22/00138/REMPP

Blandford House & Malta Barracks
Development Site, Shoe Lane, Aldershot

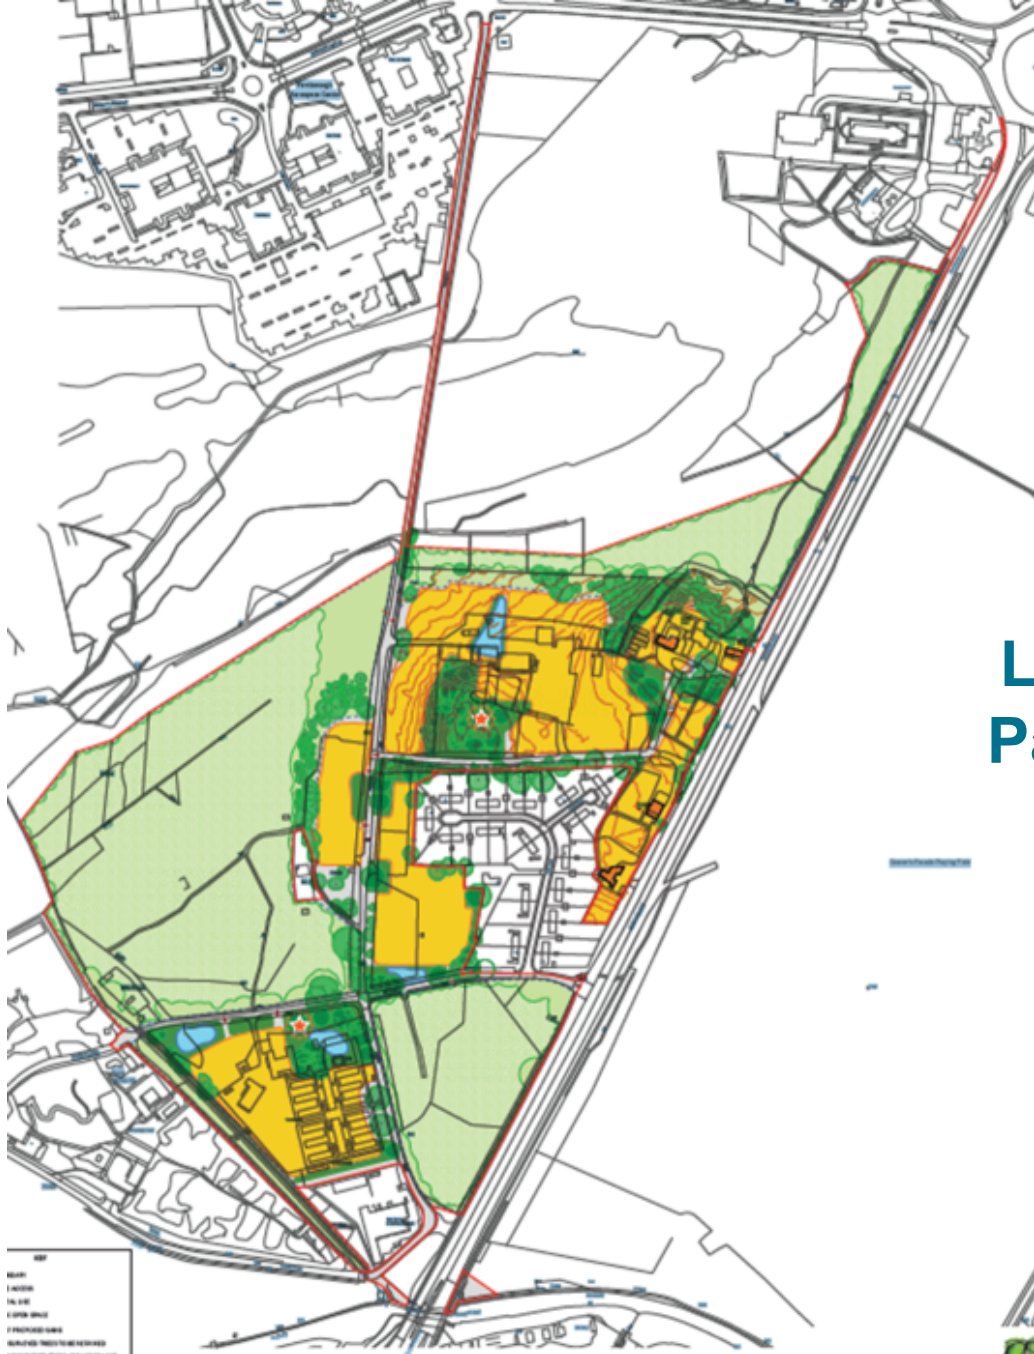

Land Use Parameter Plan

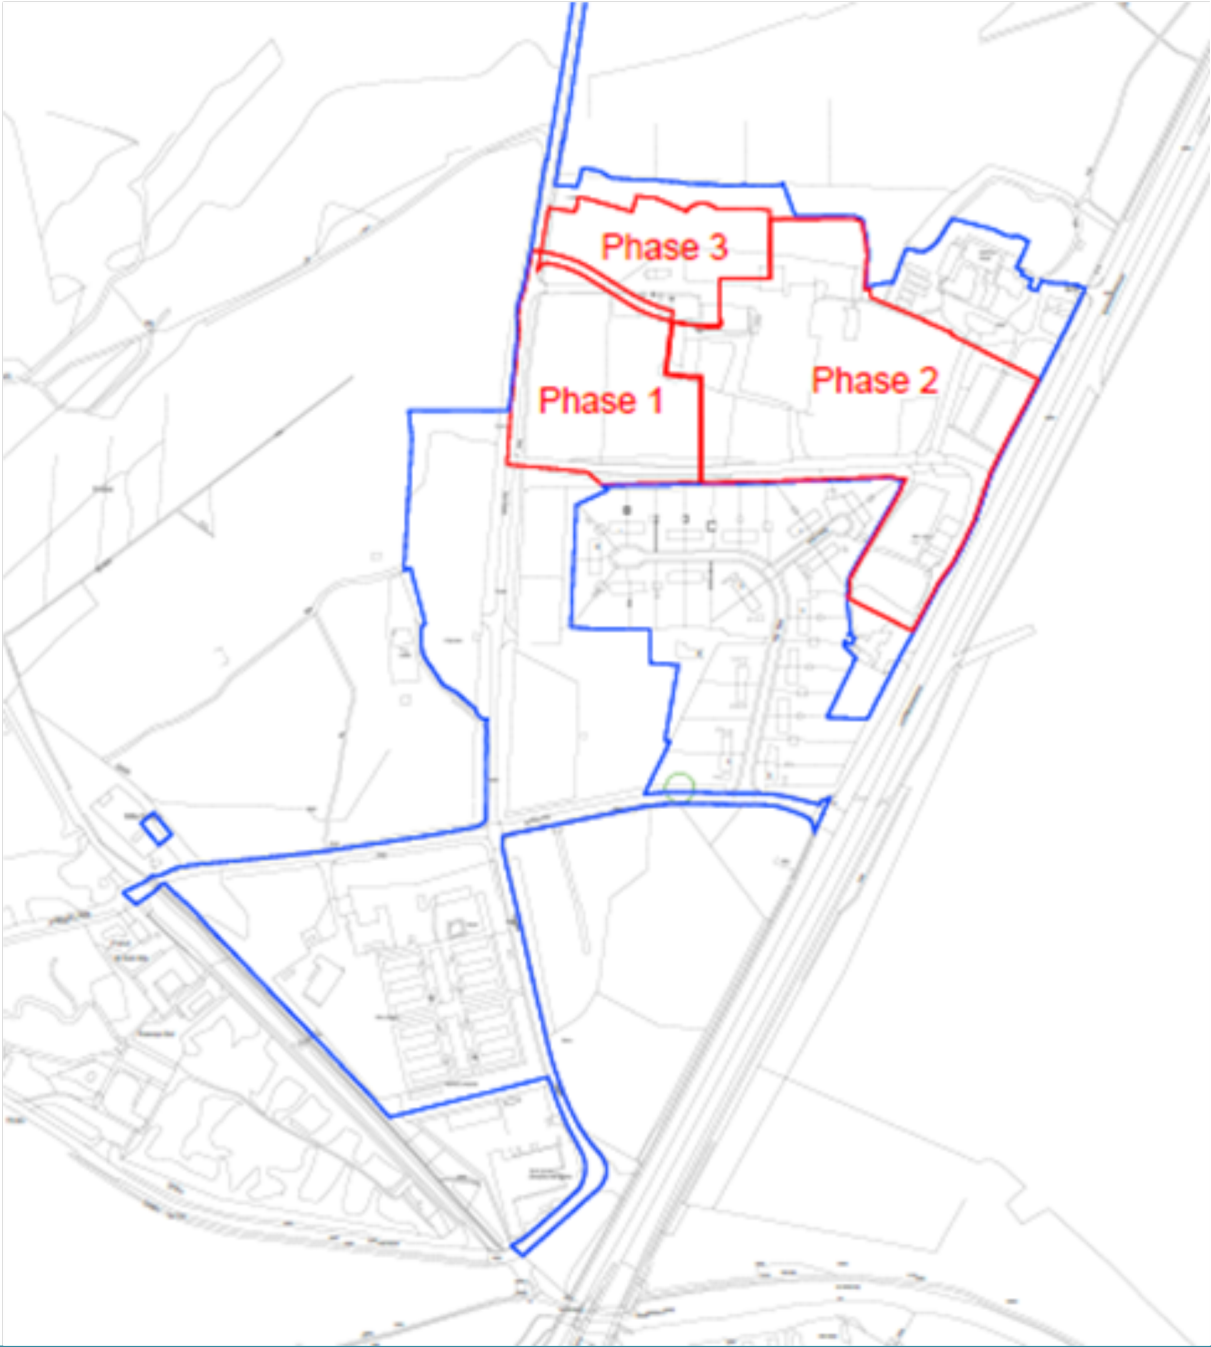






Page 6

© Crown Copyright and database rights 2023 Ordnance Survey 100024264

SCALE at A4 : 1:2,000

Date: 04/01/2023

Phase 2 layout

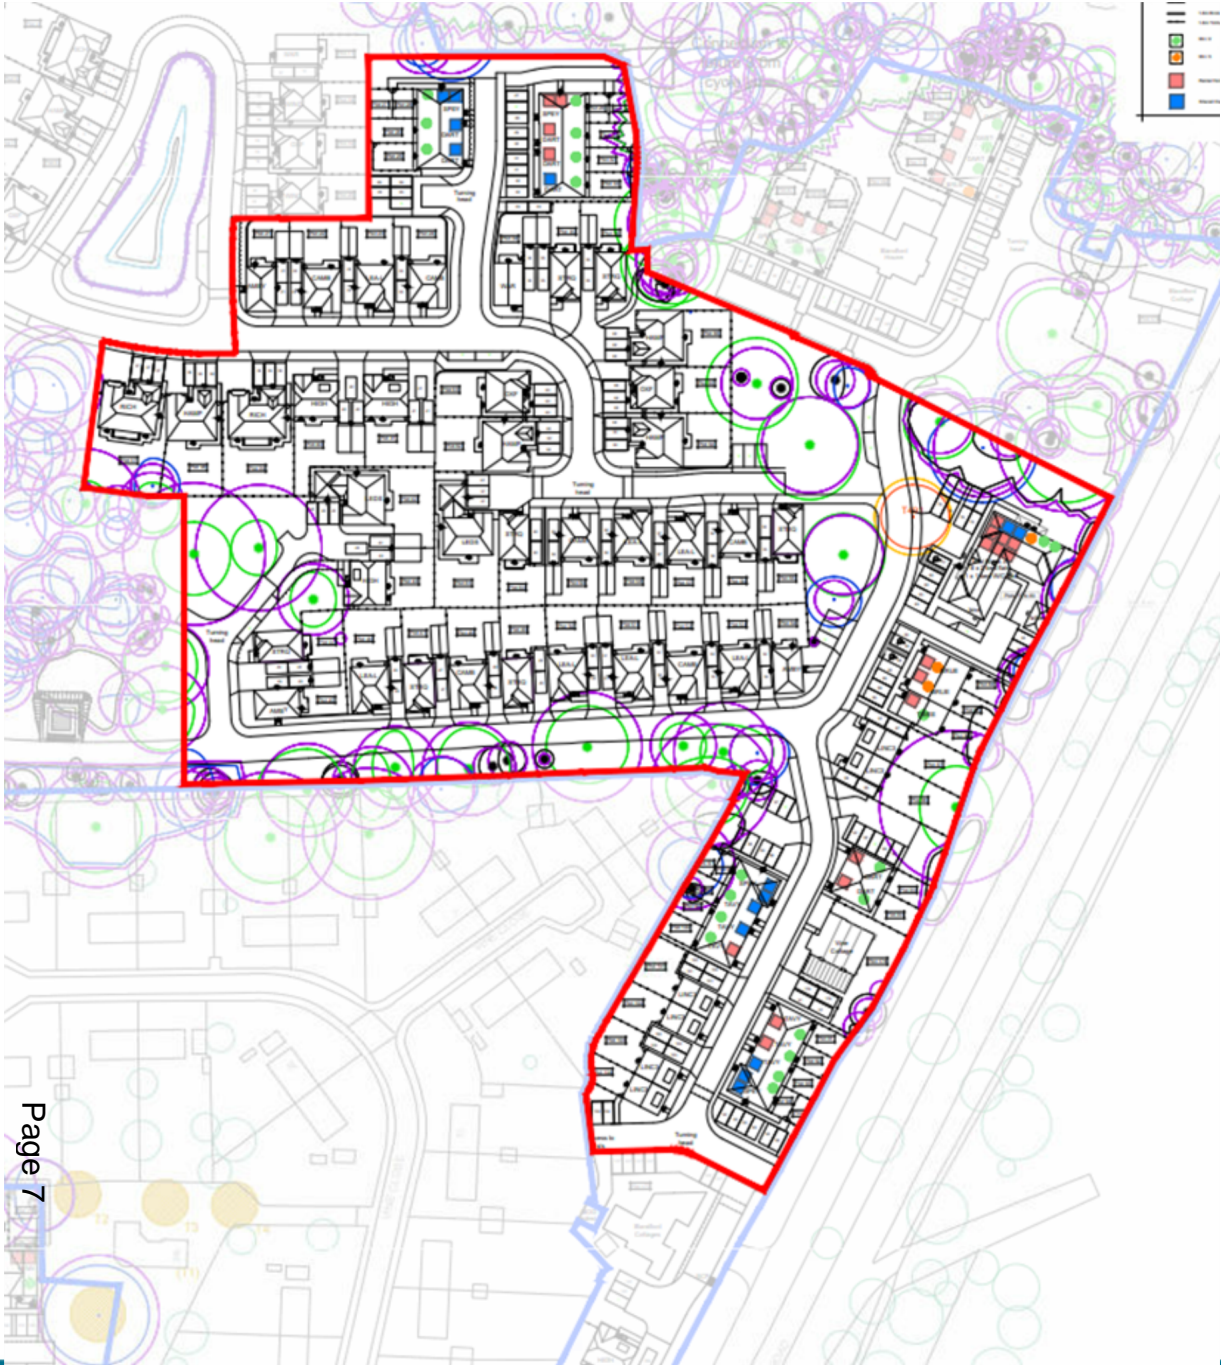



Section 10.00
Street Scene A-A

Rectangular Snip



Section 10.00
Street Scene B-B

Phase 2 Streetscenes





Datum 70.00
Street Scene C-C

Plot 75-83

Plot 84-86

Plot 87

Plot 88

Plot 89

Plot 90



Datum 70.00
Street Scene D-D

Plot 86

Plot 87

Plot 88

Plot 89

Plot 90

Plot 91

Plot 92

Phase 2 Streetscenes




Vicinity of Vine Cottage



Vine Cottage

Page 11

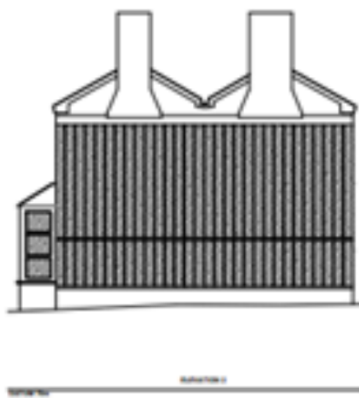



Front Elevation




Side Elevation



Rear Elevation



Side Elevation

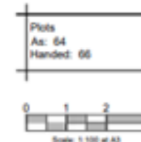

Hampstead
Heritage Collection
G Series
Model: H1000P
Model Code: H1
Date: 2021/10/22
H1_1000P_001



architecture planning masterplanning
Broadmeads House, Farnham Business Park,
Weyton Lane, Farnham, Surrey GU10 5QT
info@rpushmoor.com www.rpushmoor.com
Tel: 01252 387518


NO	DATE	REVISIONS	BY	STATUS	CLIENT	PROJECT	SCALE	DRAWING	DRAWN	DATE	PROJECT NO.	REVISIONS
				Planning	Redrow Homes	Stamford House and Malta Barracks	1:100 (AS ORIGINAL)	Hampstead Proposed Elevations - Render	RP	Oct 22	20212	P2-267
<small>© COPYRIGHT RIGHTS IN THIS DOCUMENT ARE RESERVED FOR REDROW. THIS DOCUMENT IS THE PROPERTY OF REDROW. IT IS NOT TO BE REPRODUCED OR TRANSMITTED IN ANY FORM OR BY ANY MEANS, ELECTRONIC OR MECHANICAL, INCLUDING PHOTOCOPYING, RECORDING, OR BY ANY INFORMATION STORAGE AND RETRIEVAL SYSTEM. THIS DRAWING IS TO BE USED IN CONJUNCTION WITH ALL OTHER RELEVANT DOCUMENTS. ©5 LICENSE NO. 100007001</small>												

Phase 2 House Types

Plots:
As: 87-88, 101-104, 102-103
Handed:




Front Elevation

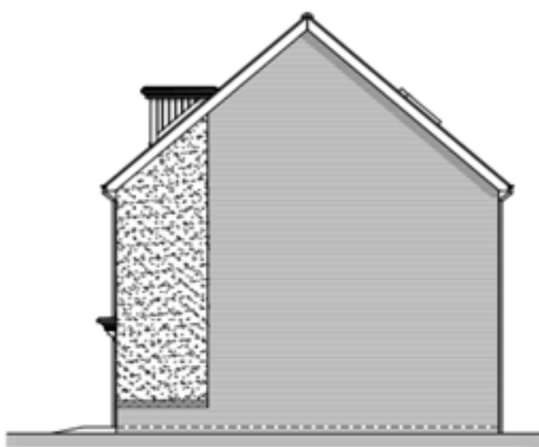

Side Elevation



Rear Elevation

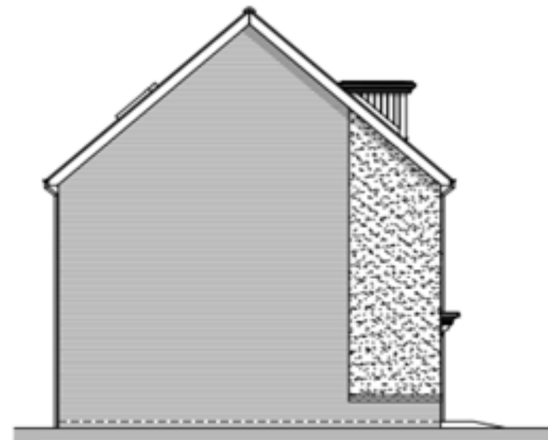

Side Elevation



Scale: 1:100 at A3

Lincoln
Heritage Collection
G Series
0800 110 007
Weydon Court, 87
Weydon Lane, Farnham, Surrey GU10 5DT
01252 267676



Page 13


DATE 15/10/22	REVISIONS Please type updated to G Series version.	BY [Signature]	STATUS Planning	CLIENT Redrow Homes	PROJECT Blandford House and Malta Barracks	 architecture · planning · masterplanning Broadwalk House, Farnham Business Park, Weydon Lane, Farnham, Surrey GU10 5DT. info@reperthelens.com www.reperthelens.com Tel: 01252 267676
				SCALE 1:100 (A3 ORIGINAL)	DRAWING Lincoln 3 Proposed Elevations - Render	
DRAWN RP		20212		P2-261	A	
DATE Oct 22						

© COPYRIGHT ENTS ON THE DRAWING AND INFORMATION SHOWN ON THIS DRAWING

This drawing may be scaled or cross-referenced to the scale for planning application purposes only. Do not scale for any other purpose, use figure dimensions only. Subject to site survey and all necessary consents. All dimensions to be checked by user and any discrepancies, errors or omissions to be reported to the Architect before work commences. This drawing is to be used in conjunction with all other relevant materials. © Licence No. 10007217




Front Elevation

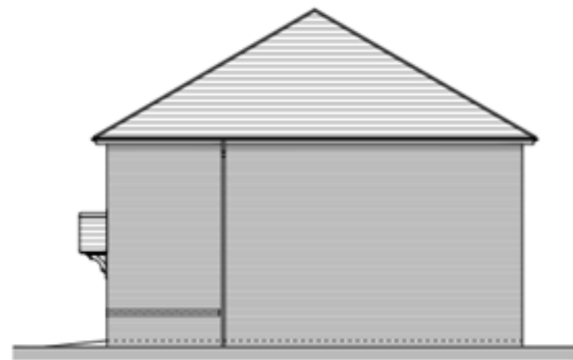

Side Elevation



Rear Elevation

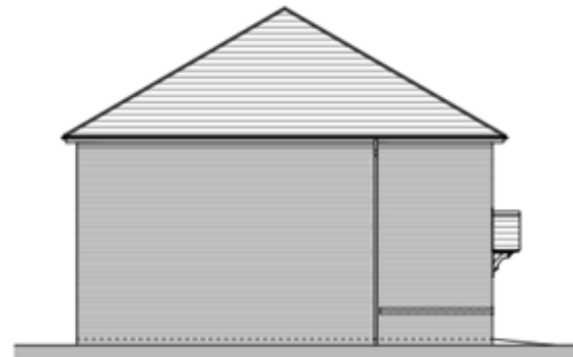

Side Elevation




REV	DATE	REVISIONS	BY	STATUS	CLIENT	PROJECT	 architecture planning masterplanning Broadbroke House, Farnham Business Park, Weydon Lane, Farnham, Surrey GU10 2ET. info@exparchitecture.com www.exparchitecture.com Tel: 01252 267076
A.	13/07/22	Plot numbers amended to suit revised site layout.	KLH	Planning	Redrow Homes	Standford House and Malta Barnacks	
B.	10/10/22	Plot numbers and plans amended to suit revised site layout.	RP		SCALE: 1:100 (AS ORIGINAL)	DRAWING: P018-90 - Dart/Dart Elevations	
© COPYRIGHT EXISTS ON THE DESIGN AND INFORMATION SHOWN ON THIS DRAWING. This drawing may be scaled or used in whole or in part for planning application purposes only. Do not scale for any other purpose. Use figure dimensions only. Subject to site survey and all necessary consents. All dimensions to be checked by user and any discrepancies, errors or omissions to be reported to the Architect before work commences. This drawing is to be used in conjunction with all other relevant materials. (08 Licence No. 100047307)					DRAWN: RP DATE: Oct '22	20212 P2-251 B	



First Floor Plan




Front Elevation

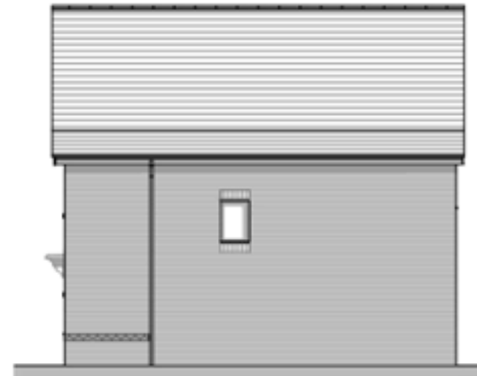


Side Elevation


Plot:
No: 34
Handed:

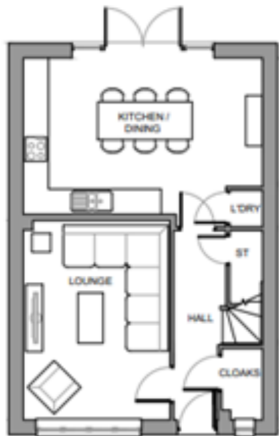

Ground Floor Plan

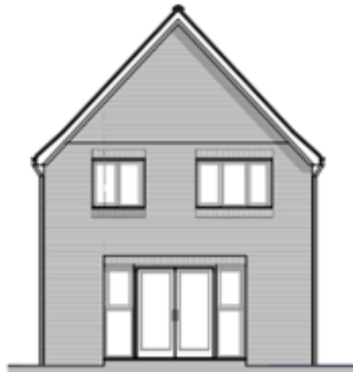

Rear Elevation

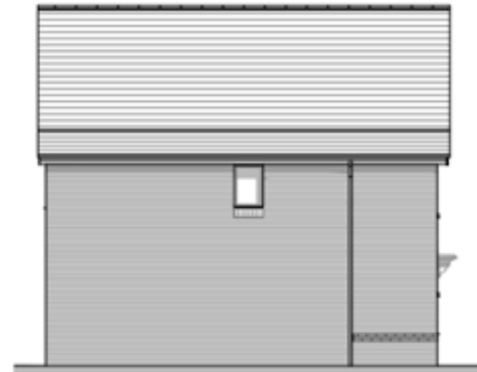

Side Elevation




Warwick
Heritage Collection
G Series
1997 to 2007
Revised Code #1
Date: May 2008
013_0000_2008



DATE: 04/22	REVISIONS: House type amended to suit Series G	BY: JB	STATUS: Planning	CLIENT: Redrow Homes	PROJECT: Blandford House and Malta Barracks	 architecture · planning · masterplanning Broadmeads House, Farnham Business Park, Weyton Lane, Farnham, Surrey GU10 2DT info@prospectarchitects.com · www.prospectarchitects.com Tel: 01252 267575
				SCALE: 1:100 (A3 ORIGINAL)	DRAWING: Warwick Proposed Plans & Elevations - Brick	
This drawing may be copied or given reference to the scale bar for planning application purposes only. No fee scales for any other purposes. Use figures dimensions only. Subject to site survey and all necessary permits. All dimensions to be checked by user and site discrepancies, errors or omissions to be reported to the architect before each submission. This drawing is to be read in conjunction with all other relevant materials. (15 Licence No. 10007017)				DRAWN: JB DATE: Mar 22	20212 P2-240	A



Front Elevation

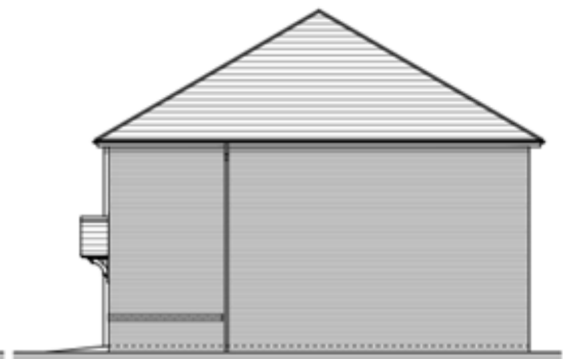

Side Elevation



Rear Elevation




Side Elevation



REV: (DATE) REVISIONS: A 13/07/22 Plot numbers amended to suit revised site layout. B 10/10/22 Plot numbers and plans amended to suit revised site layout.	BY: (NAME) (JOB) RP	STATUS: <p style="color: red; font-size: 1.2em; text-align: center;">Planning</p>	CLIENT: Redrow Homes	PROJECT: Blandford House and Malls Barracks	 architecture planning masterplanning Broadbroke House, Fairbairn Business Park, Weydon Lane, Fairbairn, Sundry GU9 8DF. info@apm-structure.com www.apm-structure.com Tel: 01252 267575
			SCALE: 1:100 (A3 ORIGINAL)	DRAWING: Plots 29-32 - Dart/Dart/Dart/Spy Elevations	
<small>This drawing may be used or copied subject to the usual law for planning applications purposes only. It is not valid for any other purposes. Use limited dimensions only. Subject to site survey and all necessary consents. All dimensions to be checked by user and any discrepancies, errors or omissions to be reported to the Architect before work commences. This drawing is to be used in conjunction with all other relevant information. © copyright 2022</small>			DRAWN: RP DATE: Oct 22	20212 P2-247 B	

Plots
As
Handed: 63

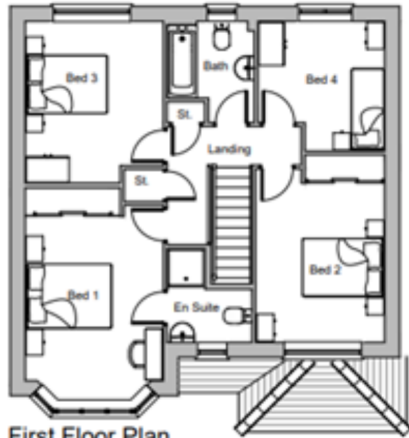

First Floor Plan



Front Elevation




Side Elevation



Ground Floor Plan



Rear Elevation

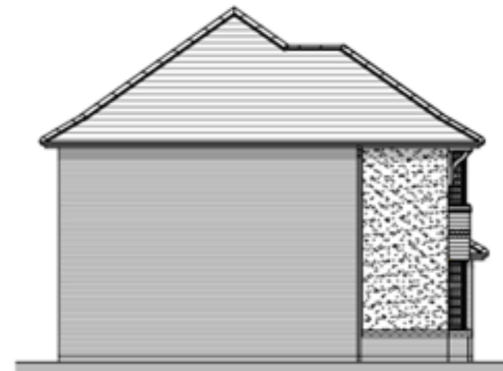

Side Elevation




Oxford
Heritage Collection
G Series
10000 100 000
10000 100 000
100 000 000
100 000 000



Page 17

REVISIONS NO. DESCRIPTION DATE BY STATUS	Planning		CLIENT: Redrow Homes	PROJECT: Blandford House and Malta Barracks
	SCALE: 1:100 (AS ORIGINAL)	DRAWING: Oxford (Self-Build Option) Proposed Plans and Elevations - Render	DRAWING: RP DATE: Oct 22	20212 P2-266
	<small>This drawing may be scaled or cross-referenced to the scale bar for planning application purposes only. Do not scale for any other purpose. Use figured dimensions only. Subject to site survey and all necessary consents. All dimensions to be checked by user and any discrepancies, errors or omissions to be reported to the Architect before work commences. This drawing is to be used in conjunction with all other relevant information. ©JL Licence No. 108877017</small>			

architecture planning masterplanning
 Broadmeads House, Farnham Business Park,
 Weyhill Lane, Farnham, Surrey GU10 5GT.
 info@oxfordarchitecture.com www.oxfordarchitecture.com
 Tel: 01252 267078

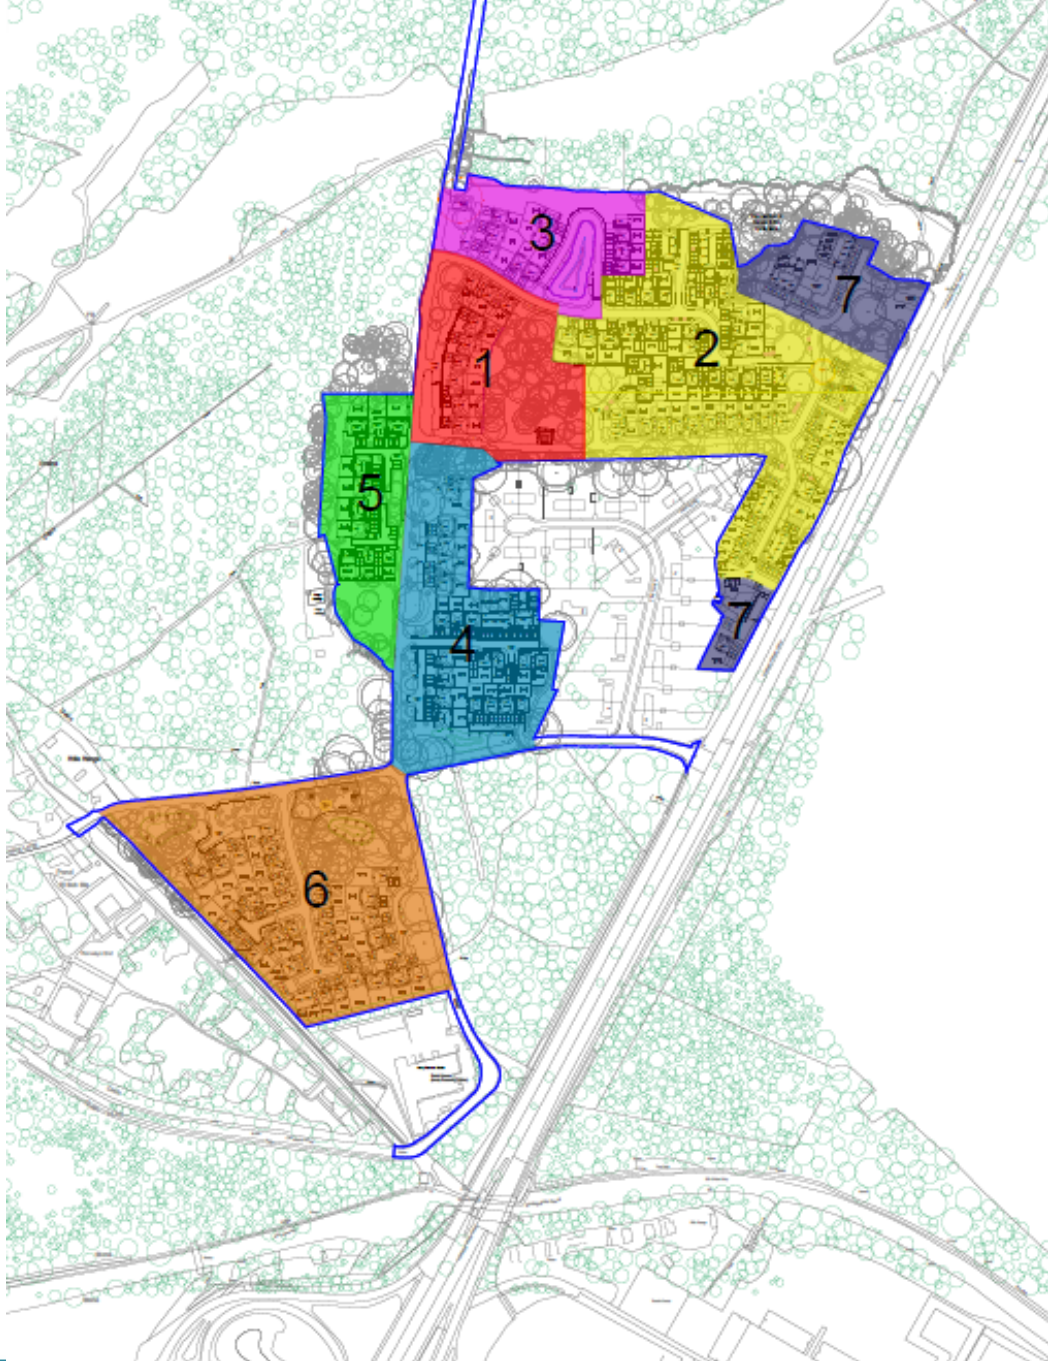


Phasing Plan

Development Management Committee


Item 6 : 22/00779/REVPP

The Galleries, High Street, Aldershot

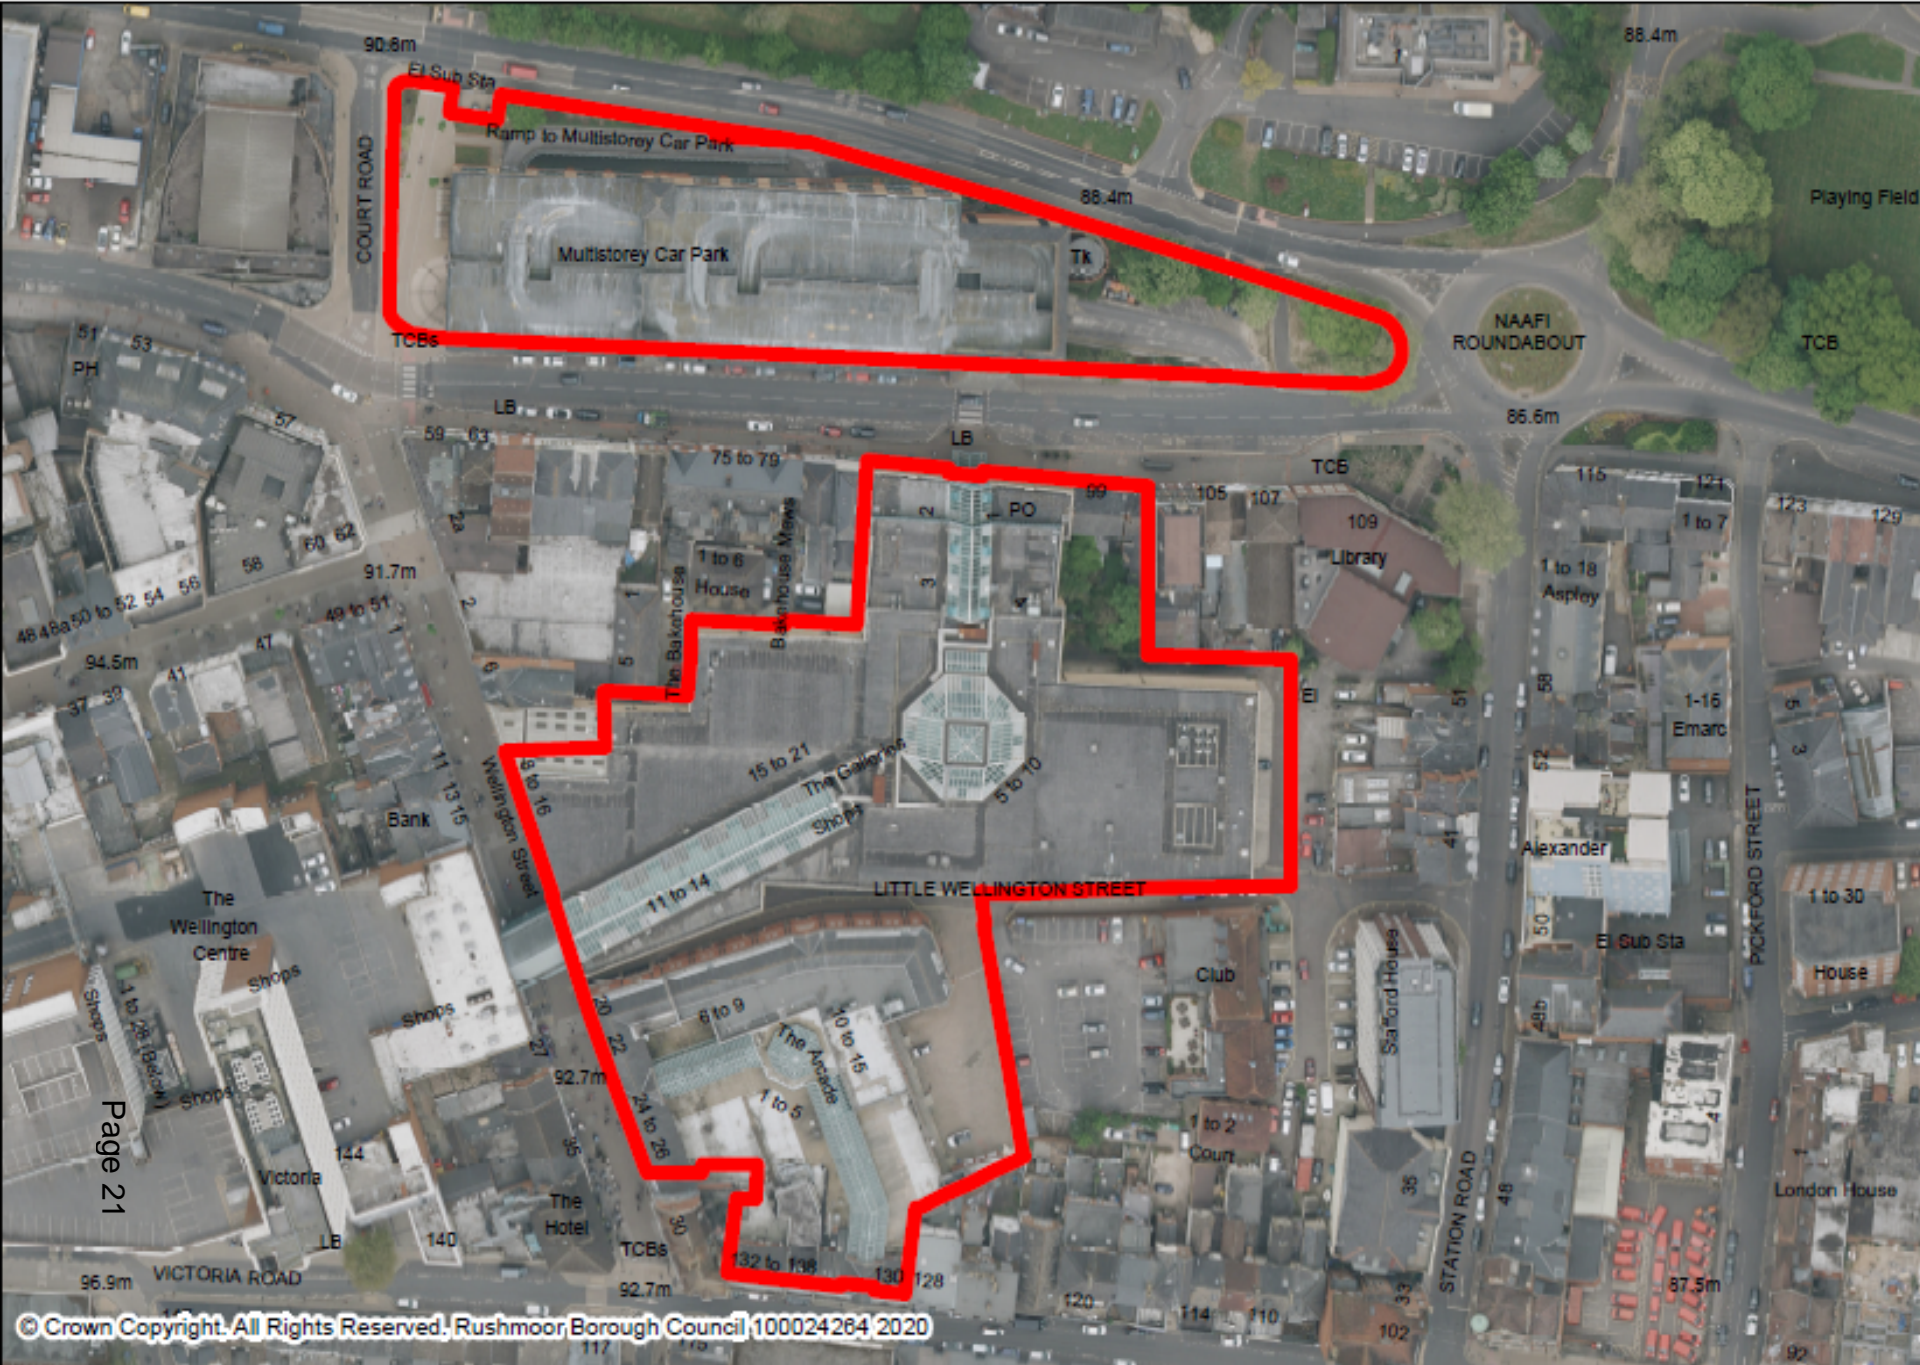






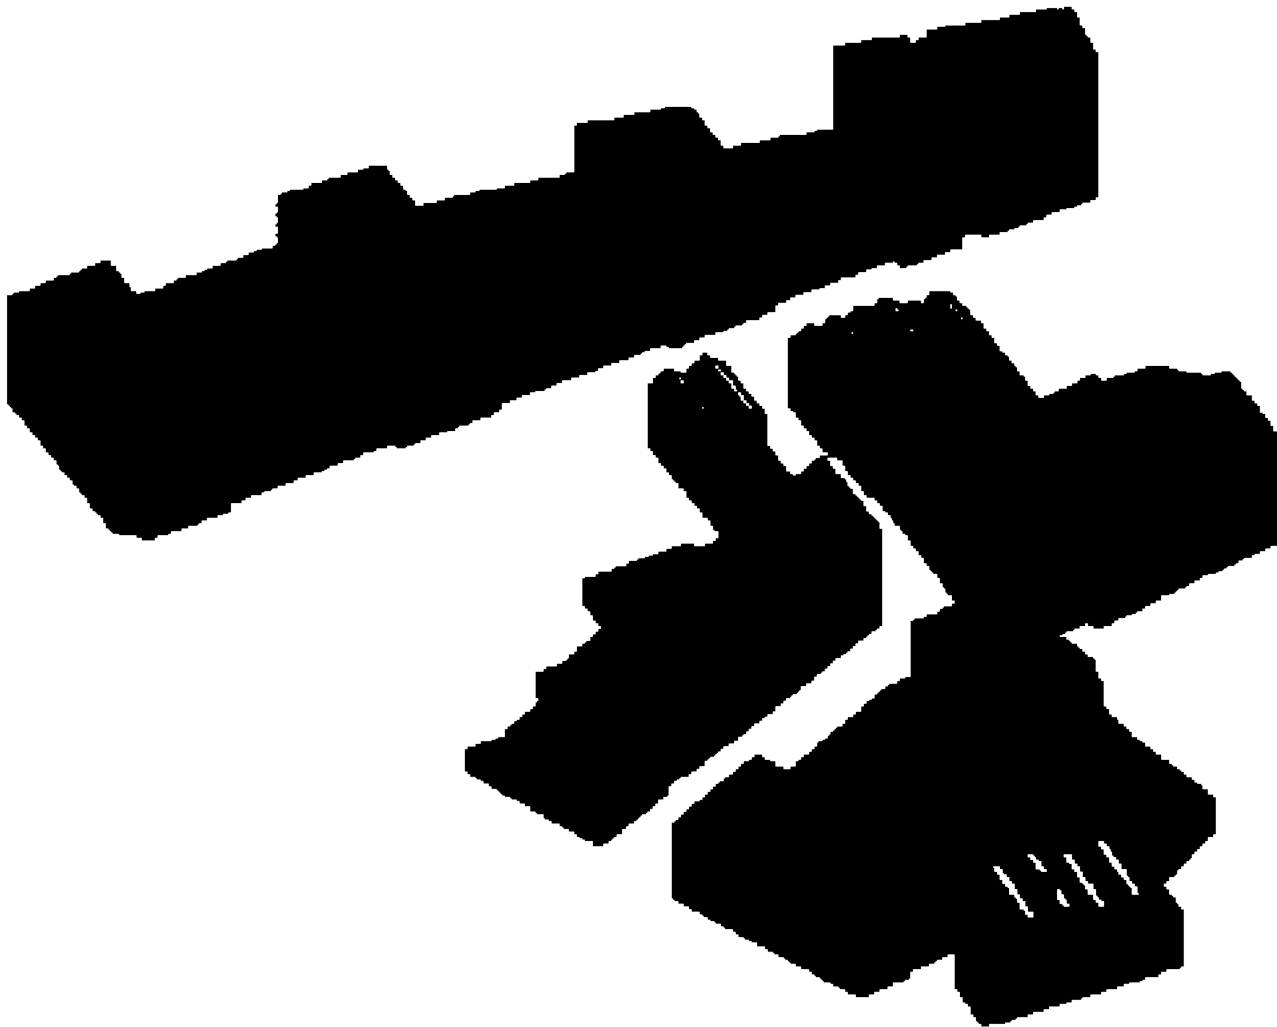

3D Key - Block Names





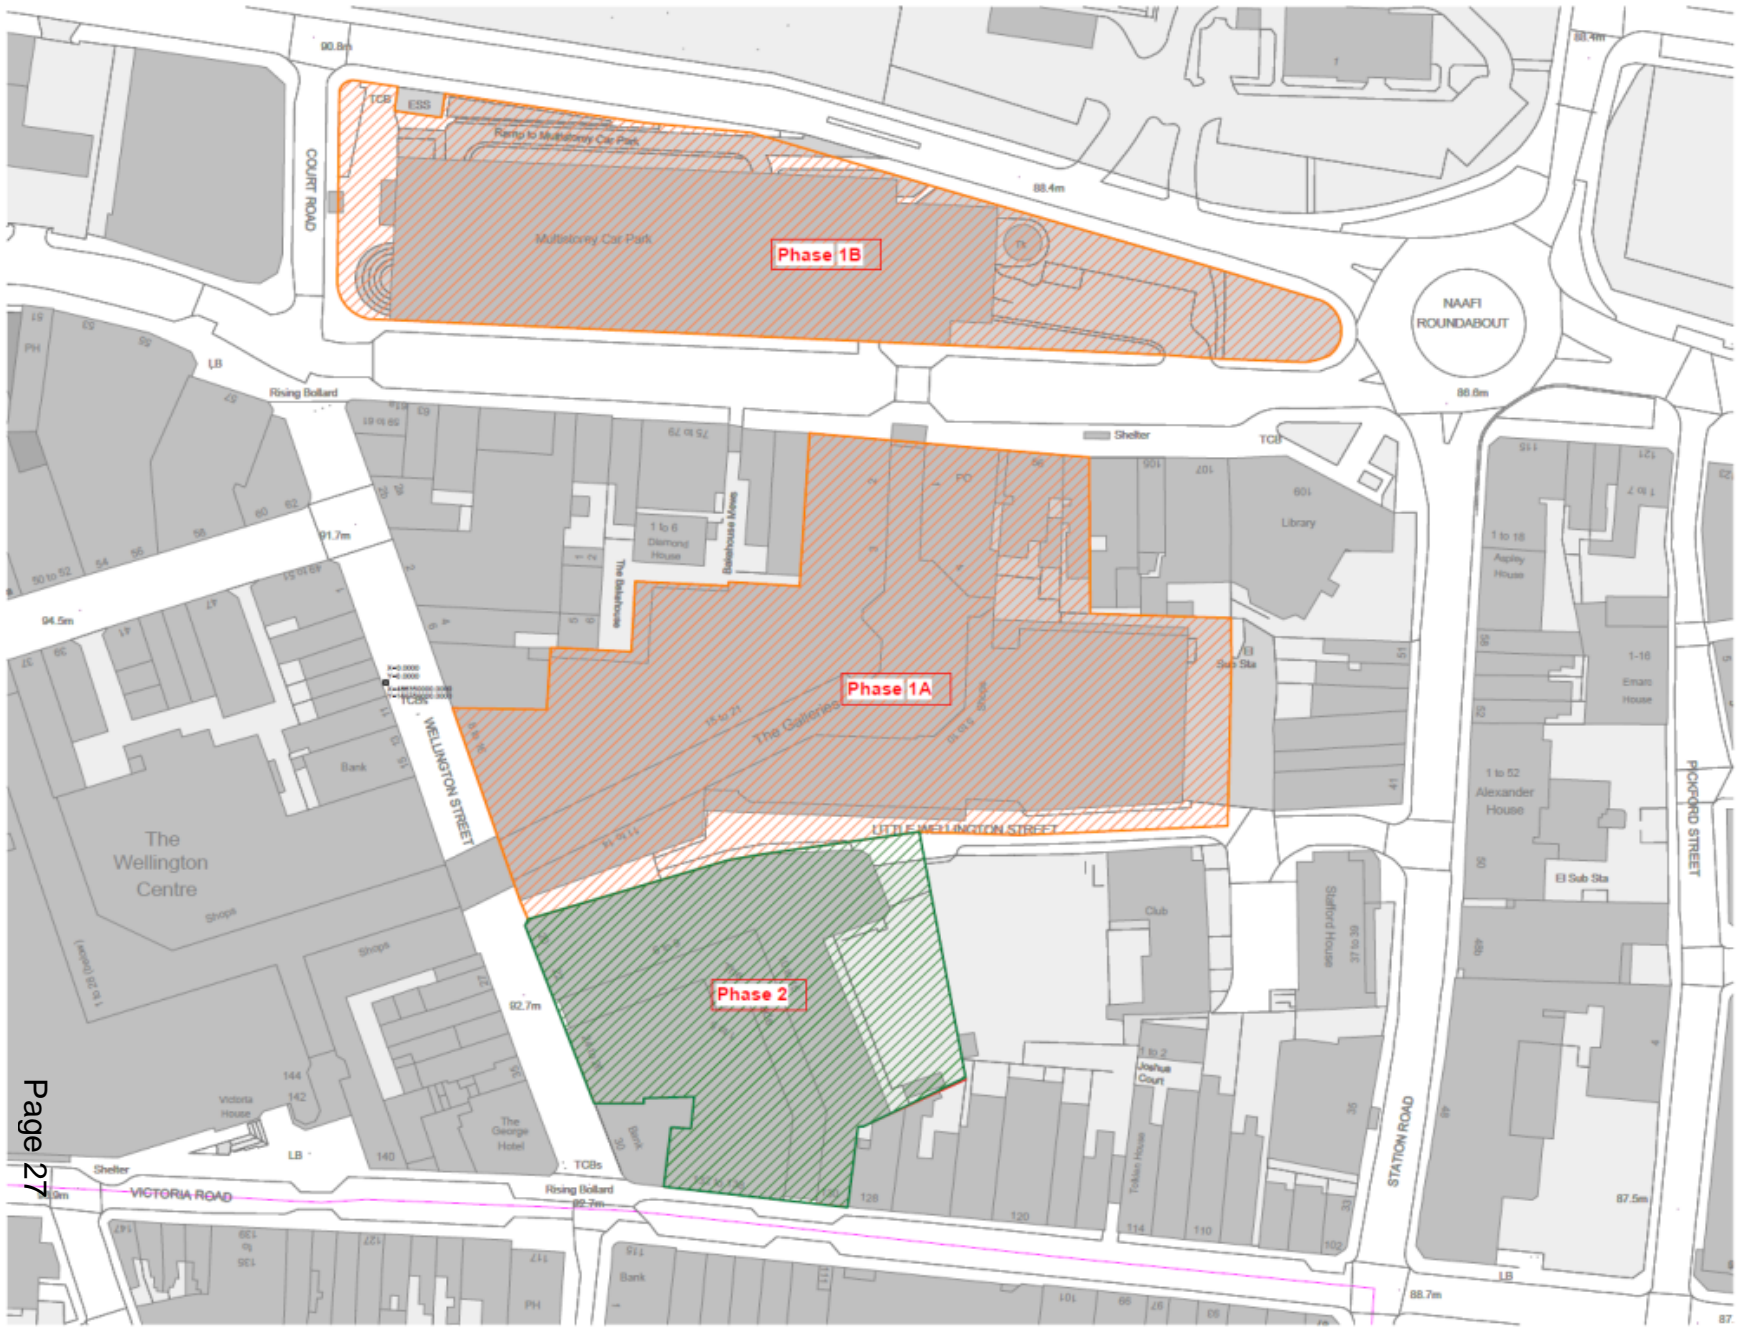














Page 33

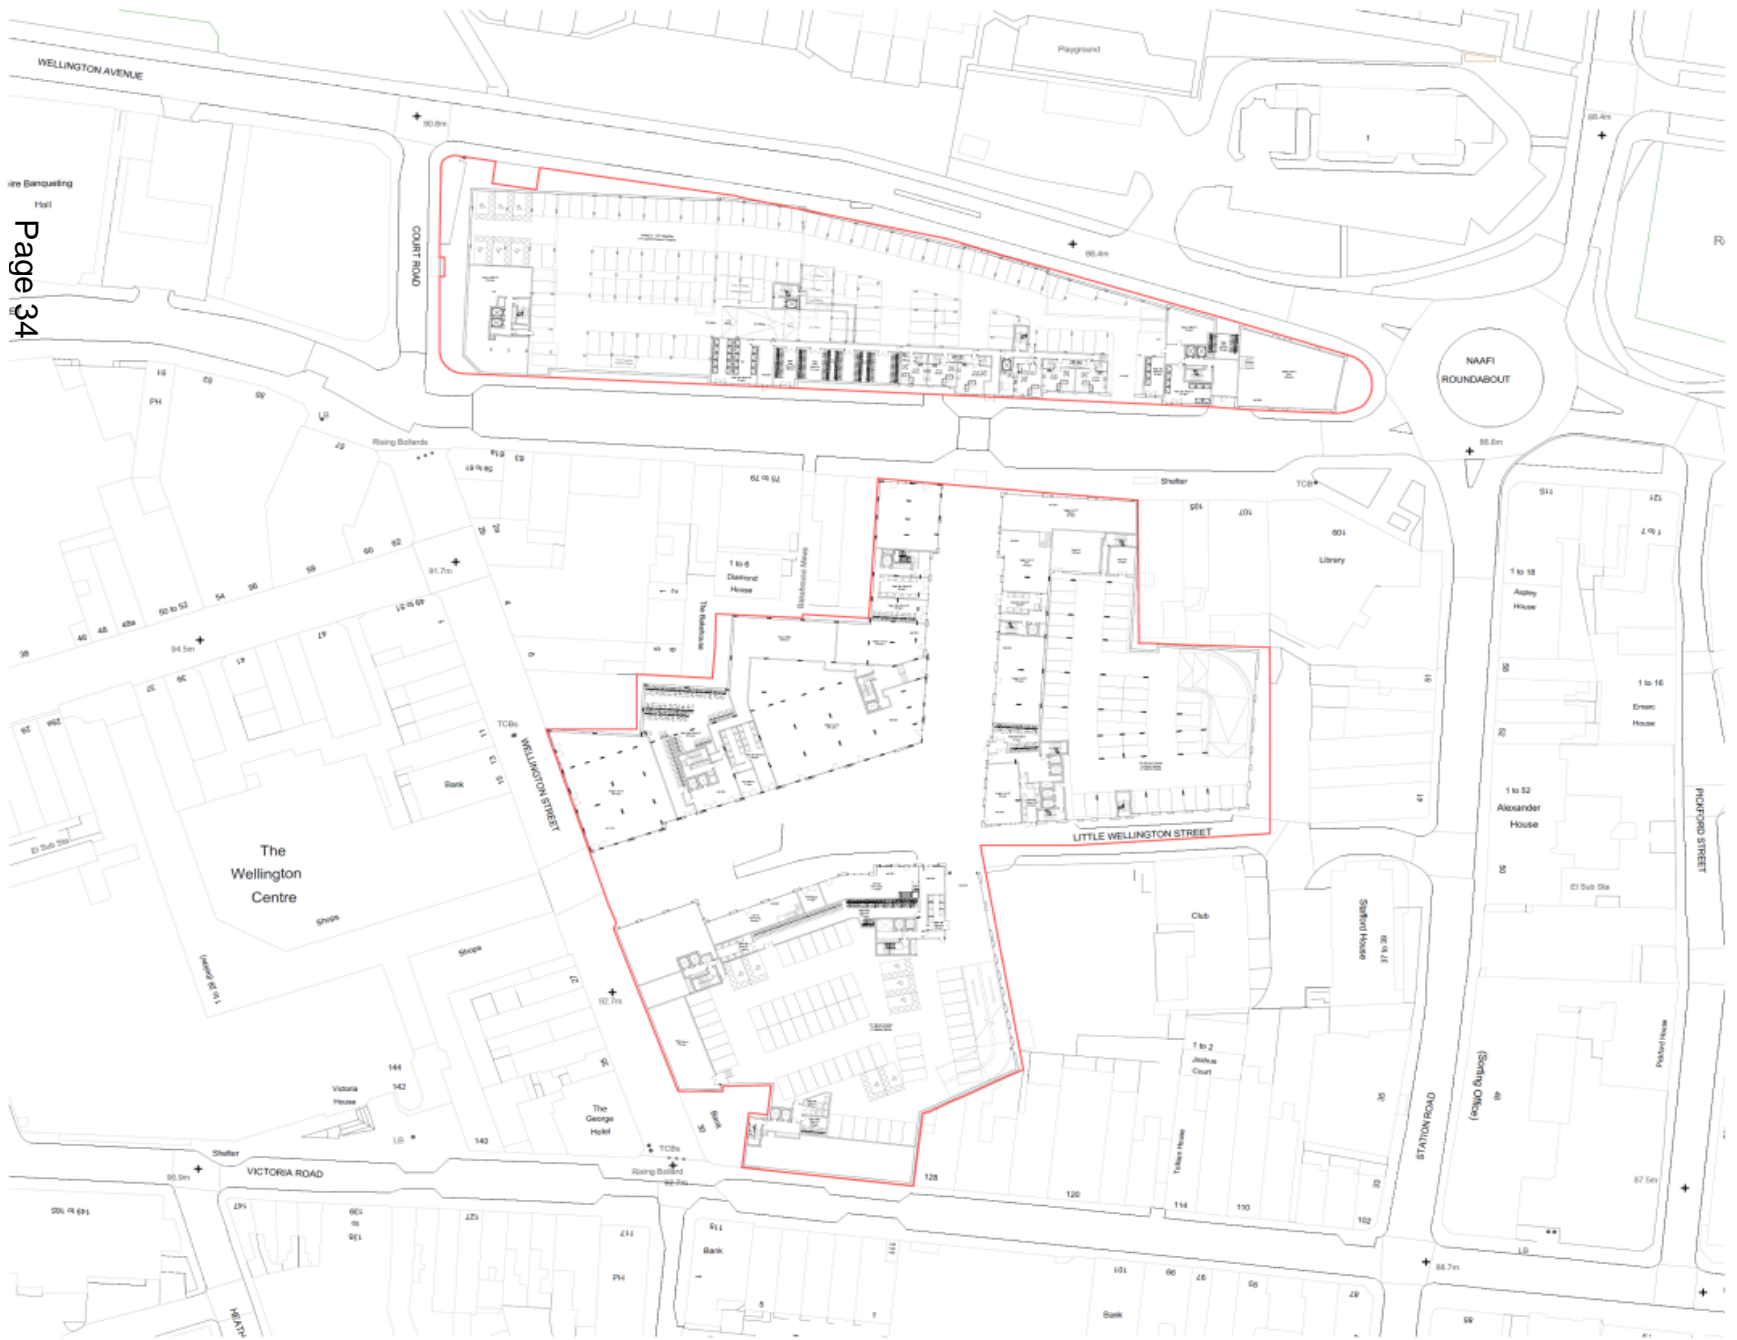



GROUND FLOOR



2.0m x 25m Visibility Splay

2.0m x 25m Visibility Splay

LITTLE WELLINGTON STREET

BLOCKS J & H : HIGH STREET



AS APPROVED



BLOCKS J, K & N : NEW STREET



BLOCK N; LITTLE WELLINGTON ST



BLOCKS M & P : NEW STREET



BLOCKS M, L & H : NEW STREET

Page 40




BLOCKS A-G : WELLINGTON AVE.



AS APPROVED



BLOCK G : NAAFI ROUNDABOUT

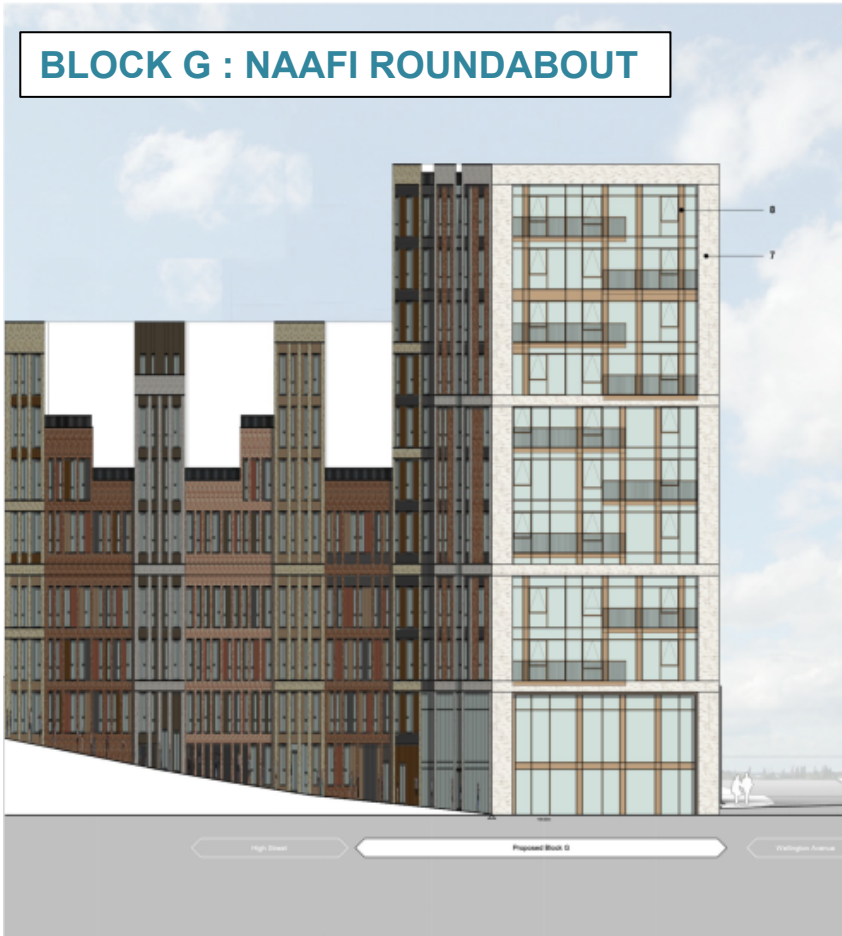

BLOCK A : COURT ROAD



BLOCKS P & Q : WELLINGTON ST.



AS APPROVED



BLOCK T : VICTORIA RD




AS APPROVED



ESSO UPDATE

TC17/ 18 update
QEP
SWCP

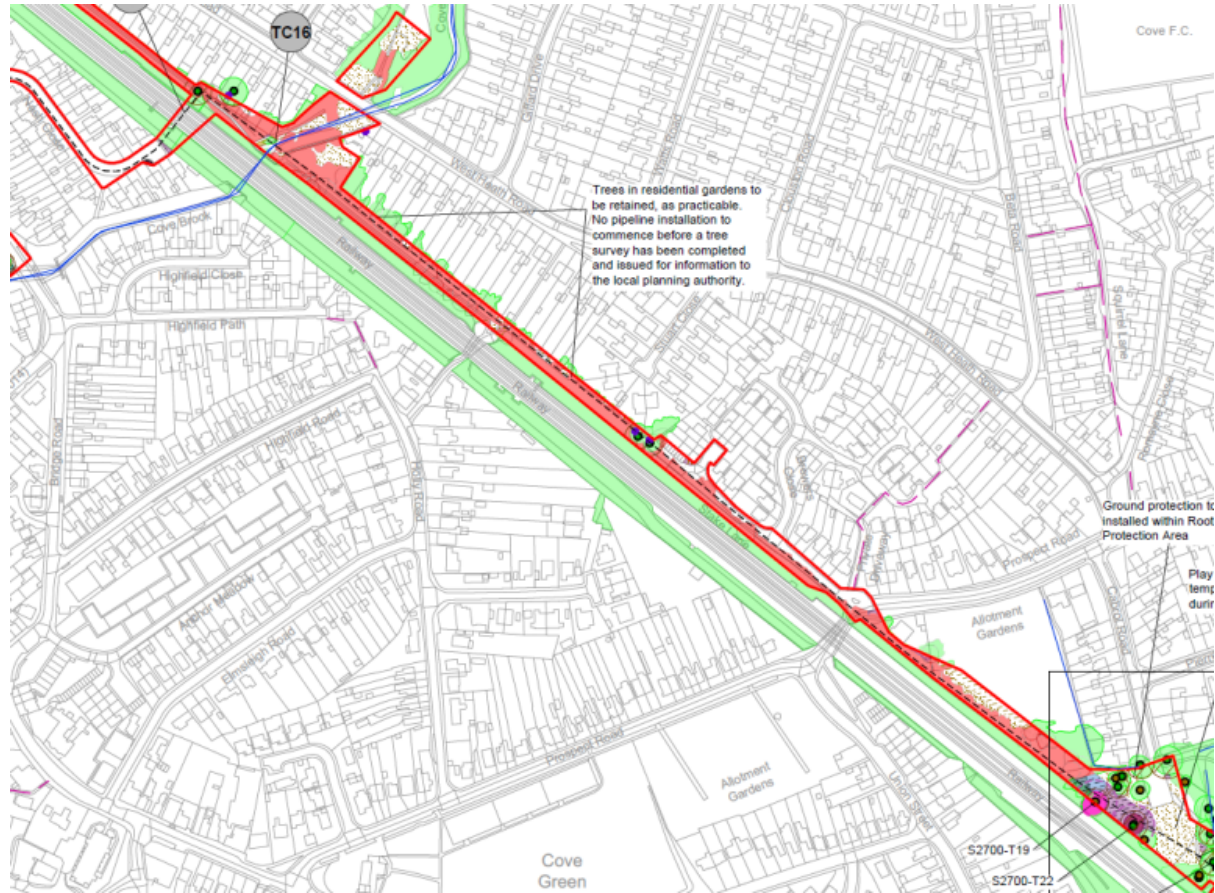

Development Management Committee

18th January 2023