

Public Document Pack

PRESENTATION SLIDES

DEVELOPMENT MANAGEMENT COMMITTEE - WEDNESDAY, 22ND MARCH, 2023

The following presentation slides were used at the Development Management Committee meeting.

This page is intentionally left blank


Development Management Committee

22nd March 2023

Development Management Committee

Item 4: 23/00019/FULPP

Hippodrome House, Birchett Road,
Aldershot

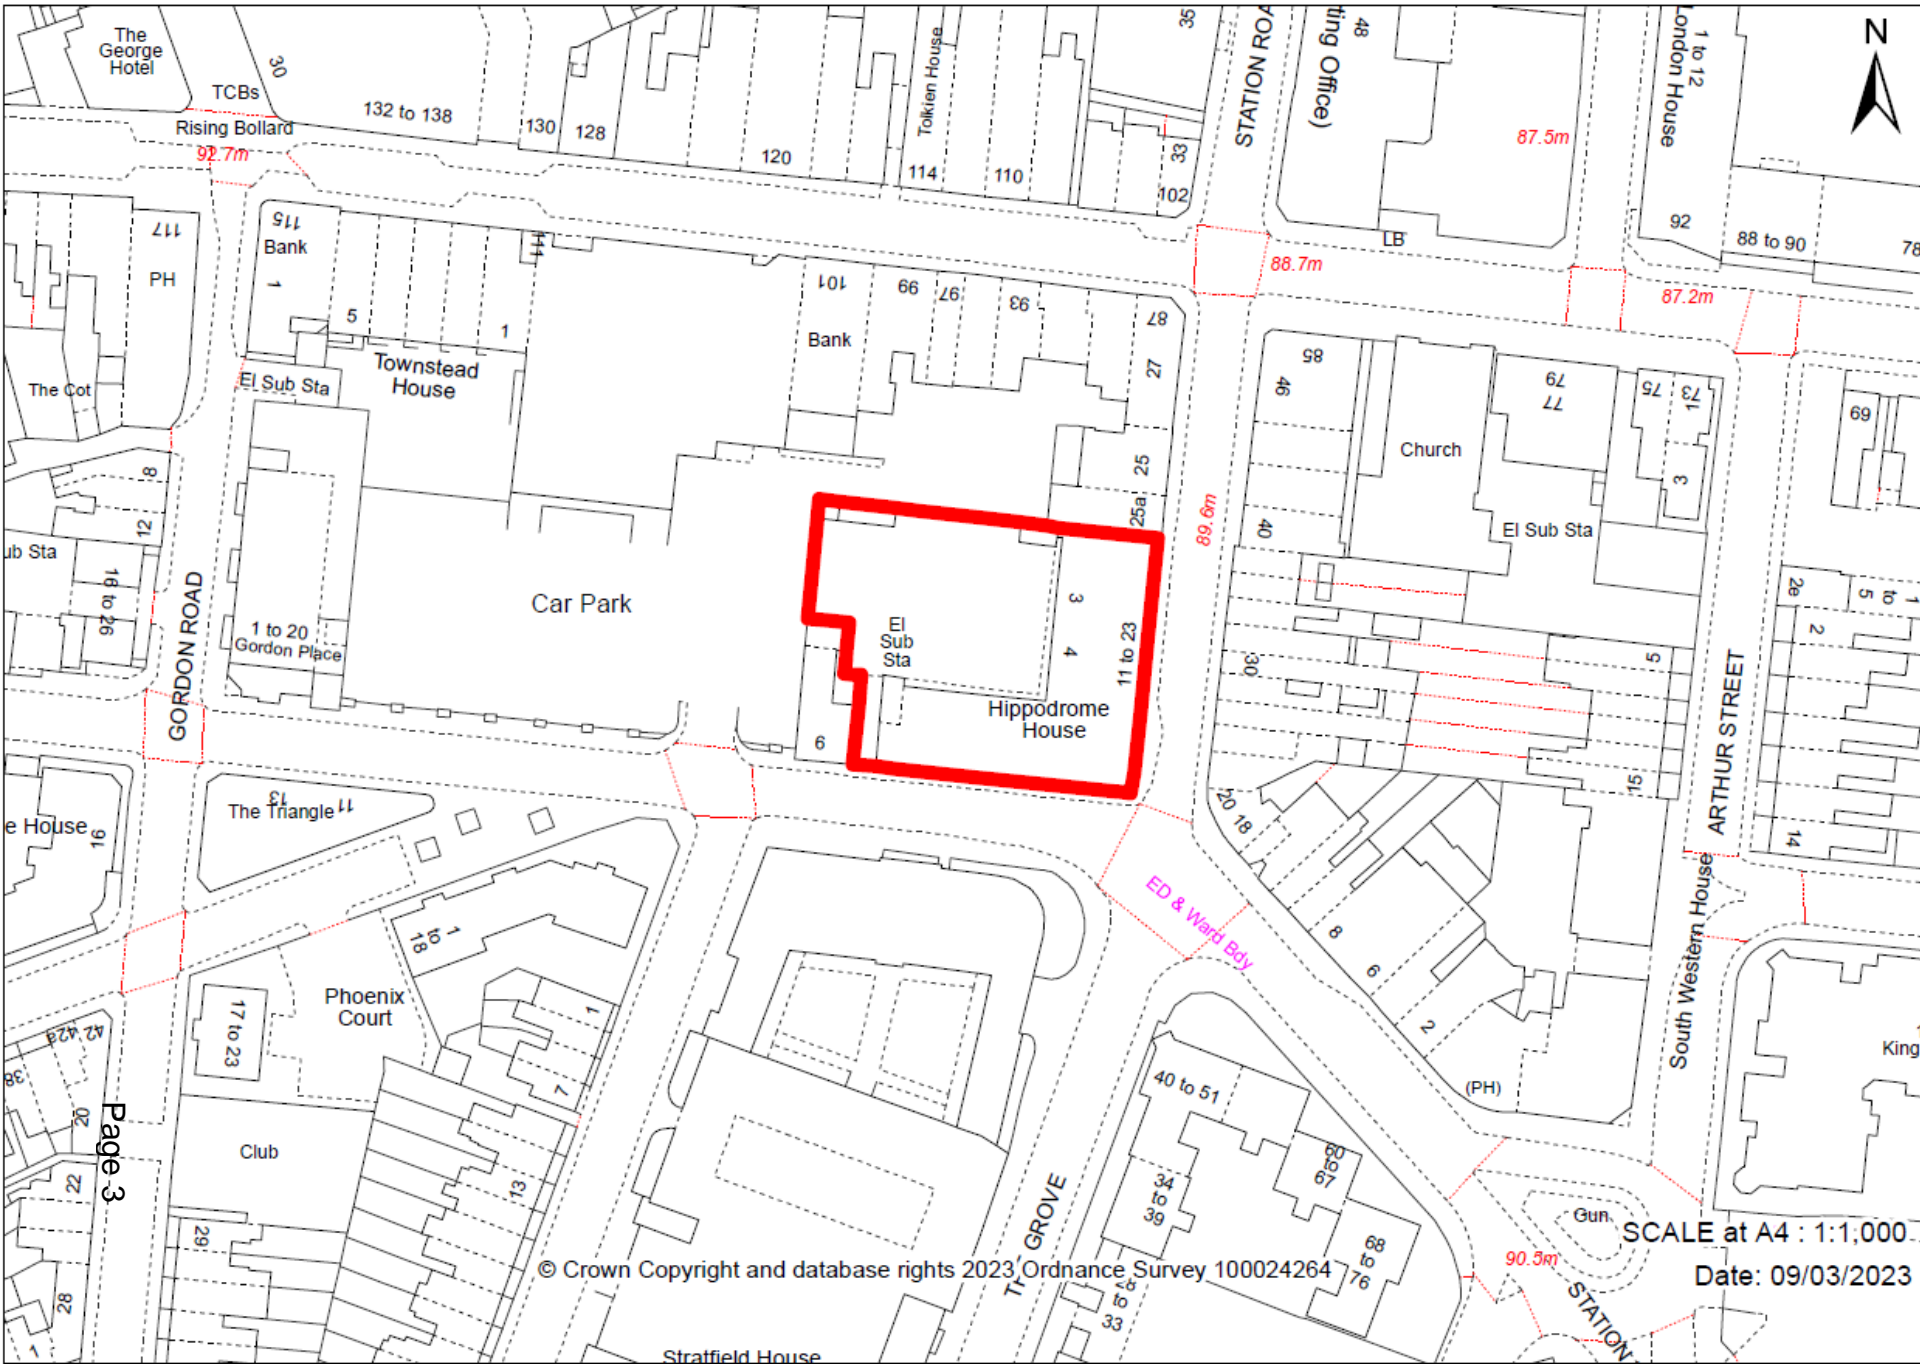

Page 3

© Crown Copyright and database rights 2023 Ordnance Survey 100024264

SCALE at A4 : 1:1,000

Date: 09/03/2023



Page 4

SCALE at A4: 1:1,000

Date: 09/03/2023

© Crown Copyright and database rights 2023 Ordnance Survey 100024264








Page 7







N (REAR) ELEVATION

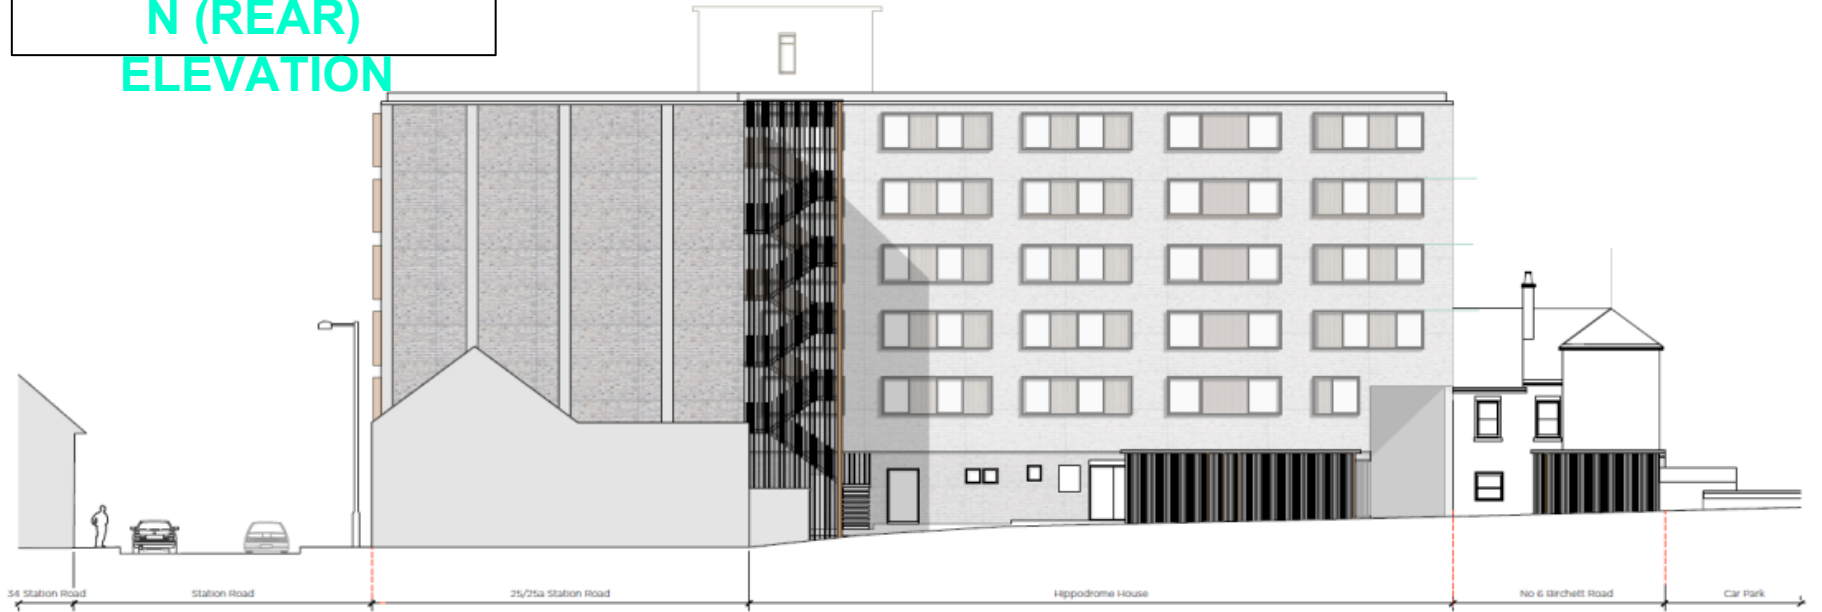

1 Proposed North Elevation
Scale 1:100

BIRCHETT RD ELEVATION



Page 11

2 Proposed South Elevation
Scale 1:100

STATION RD ELEVATION

Page 12



1 Proposed Elevation East
Scale 1:500

W (REAR) ELEVATION




2 Proposed Elevation West
Scale 1:500




Page 13

EXISTING GF PLAN

Birchell Road

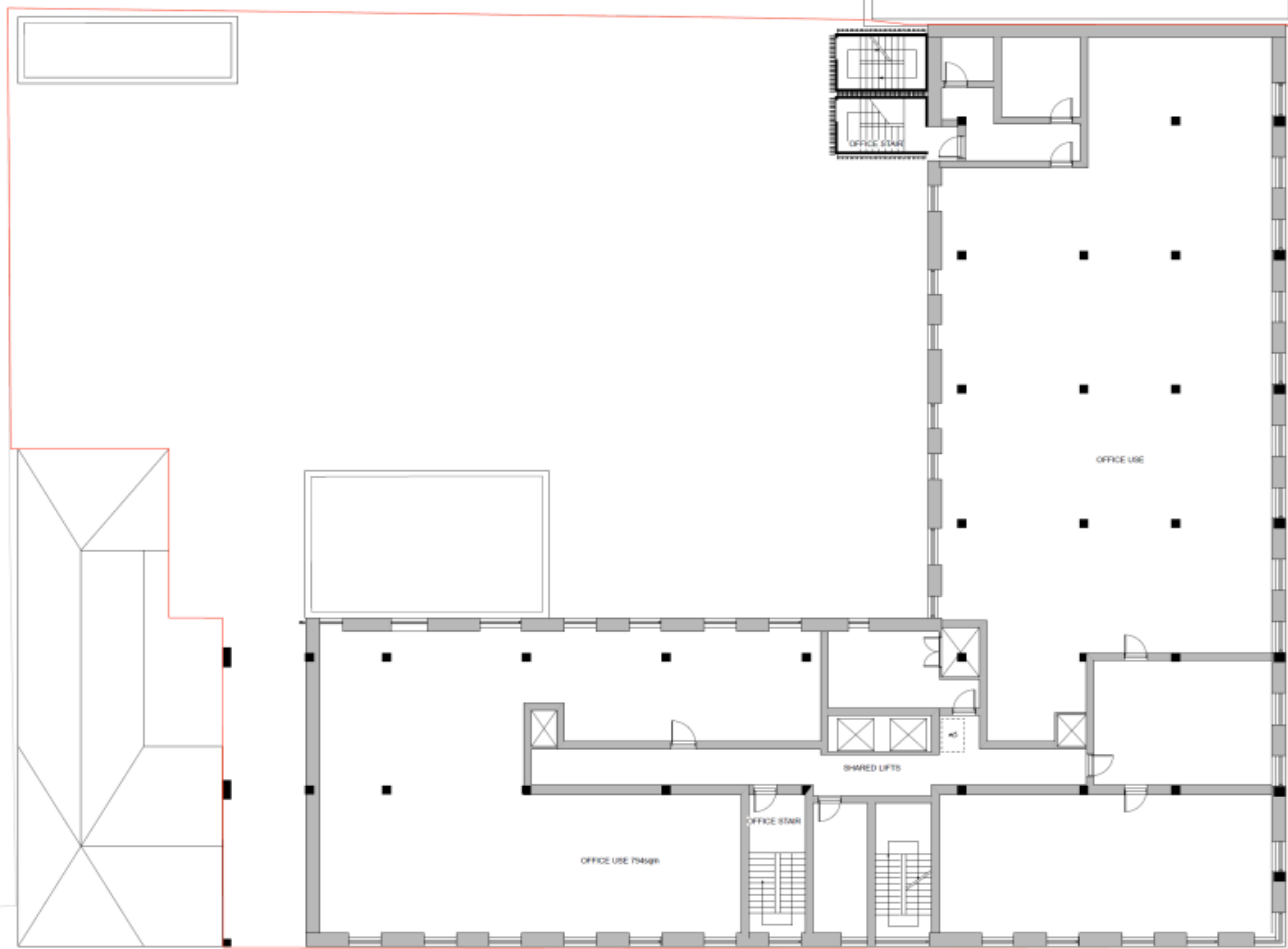

**EXISTING & PROPOSED
FIRST-FLOOR PLAN**

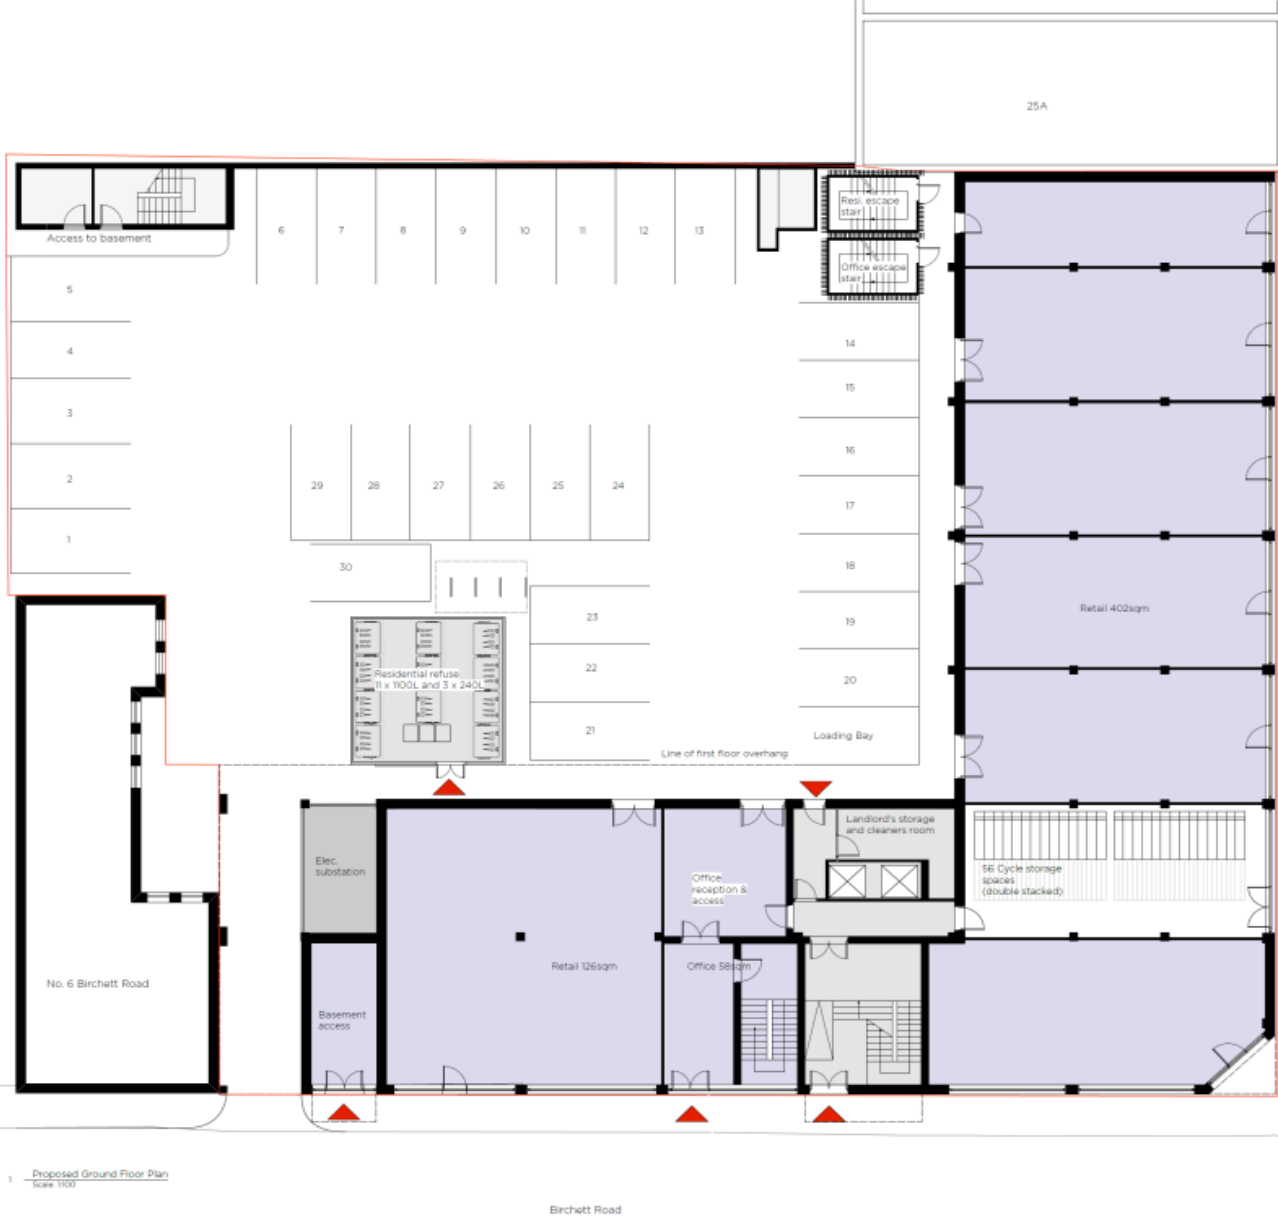


1 Proposed Ground Floor Plan
Scale 1:500

Birchett Road

Station Road


PROPOSED GF PLAN

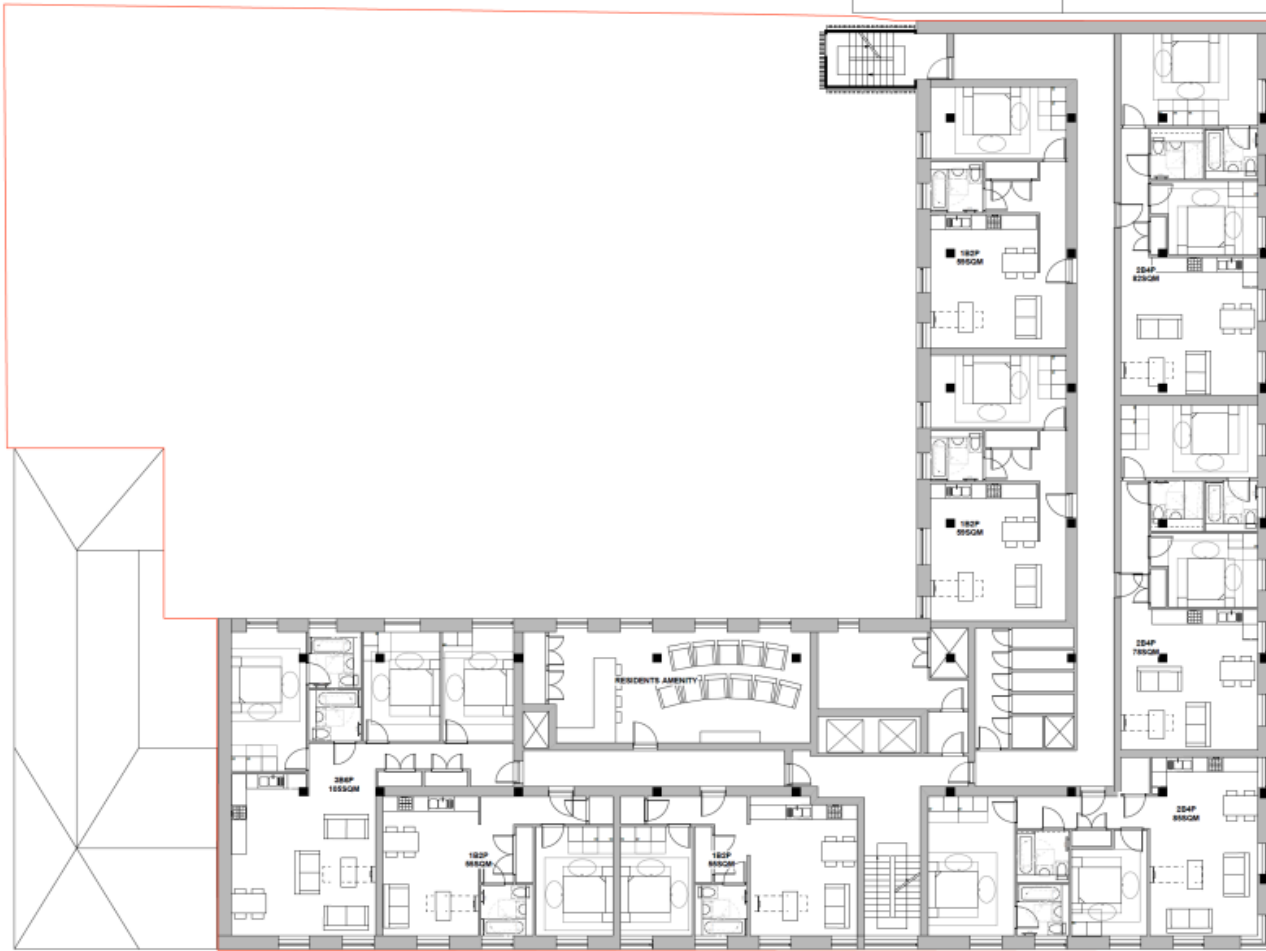

PROPOSED 2F PLAN




PROPOSED 3F PLAN

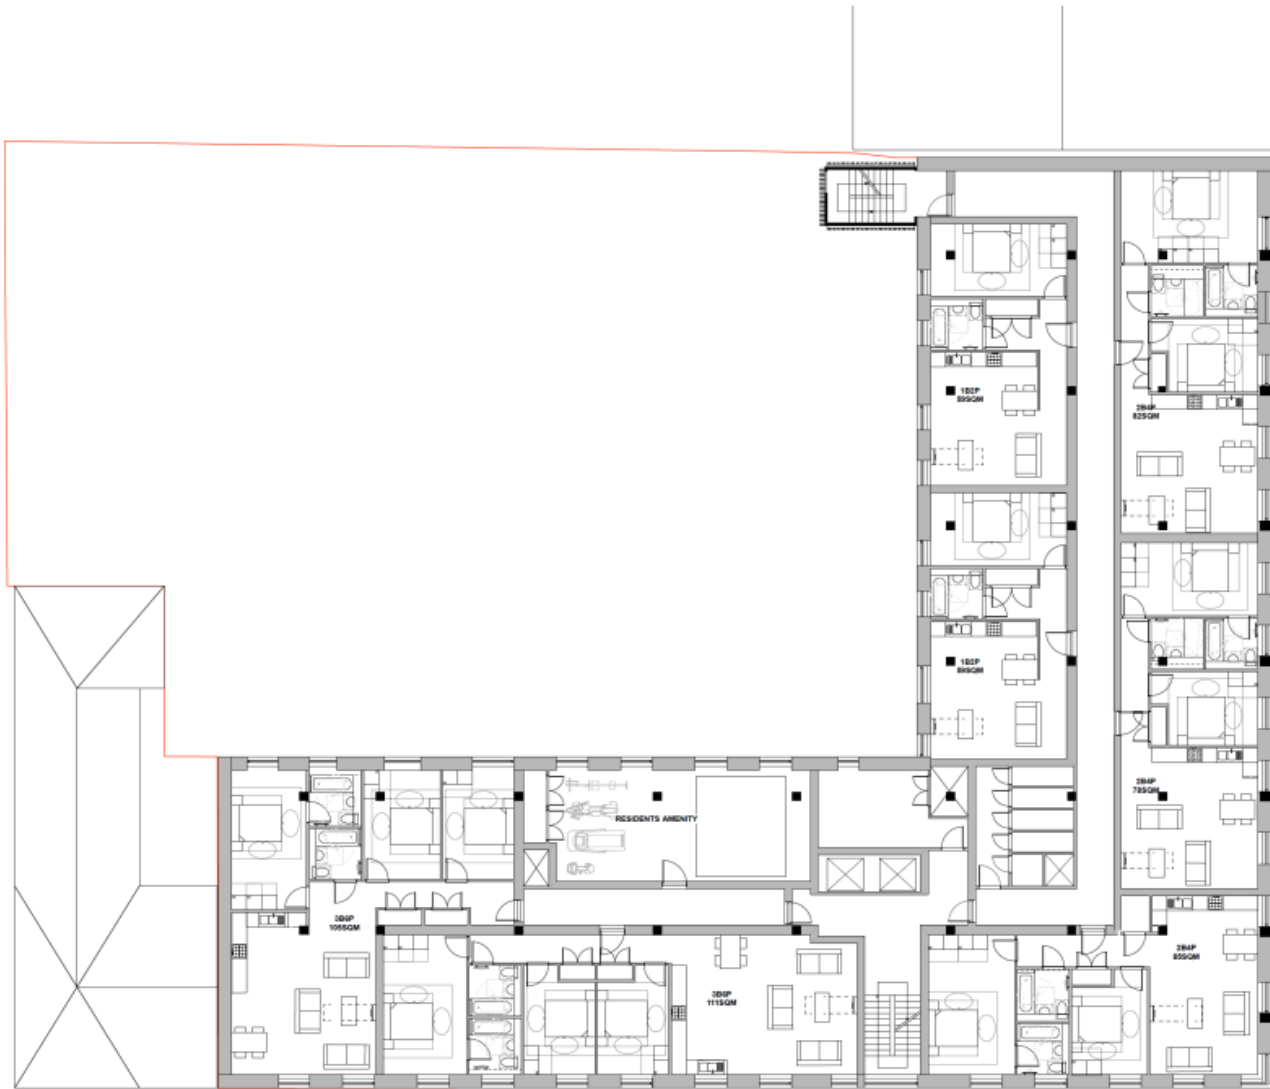

PROPOSED 4F PLAN



PROPOSED 5F PLAN

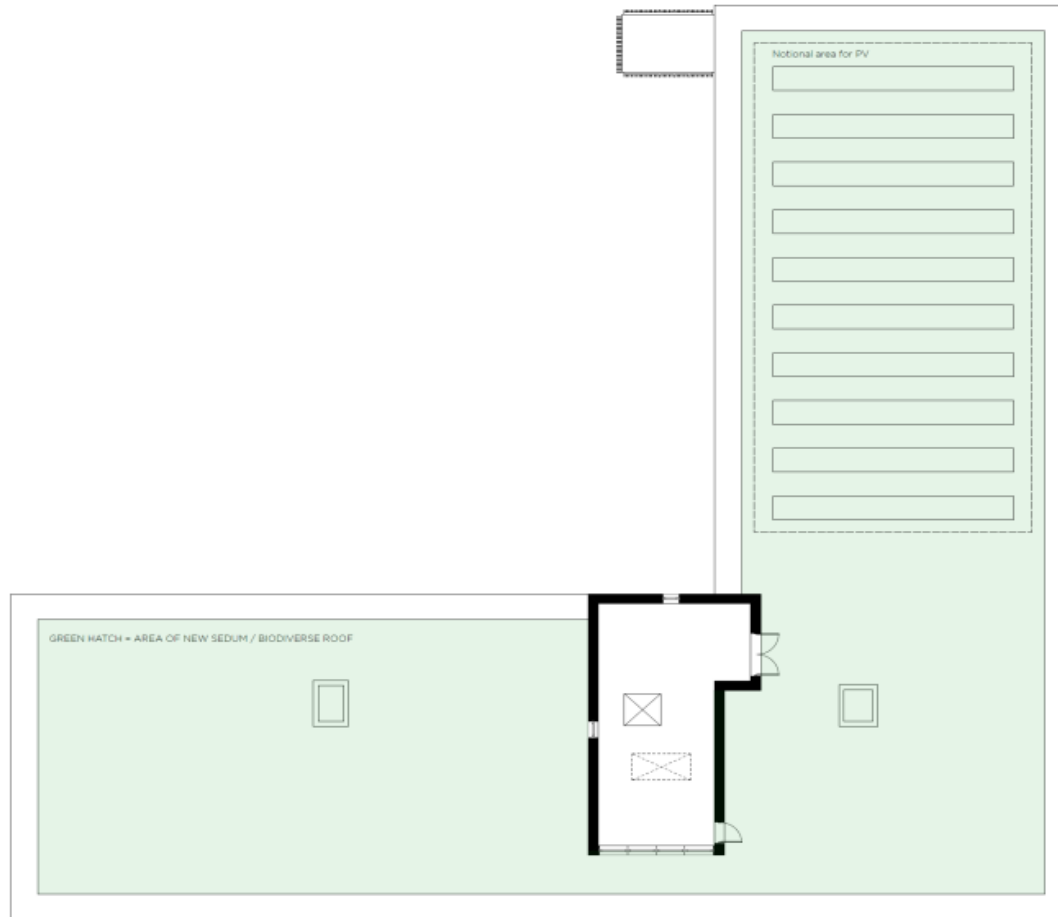

1 Proposed Roof Plan
Scale 1:300

ROOF PLAN WITH GREEN ROOF

Development Management Committee

Item 5: 23/00074/FULPP

20 Cabrol Road, Farnborough



Page 22

CABROL ROAD

Drain

Drain

Track

Allotment Gardens

Car Park

Play Area

Mast

MP 33.5

© Crown Copyright and database rights 2023 Ordnance Survey 100024264


SCALE at A4 : 1:1,000

Date: 09/03/2023




20 Cabrol Road, Farnborough, GU14 8NY

Page 24

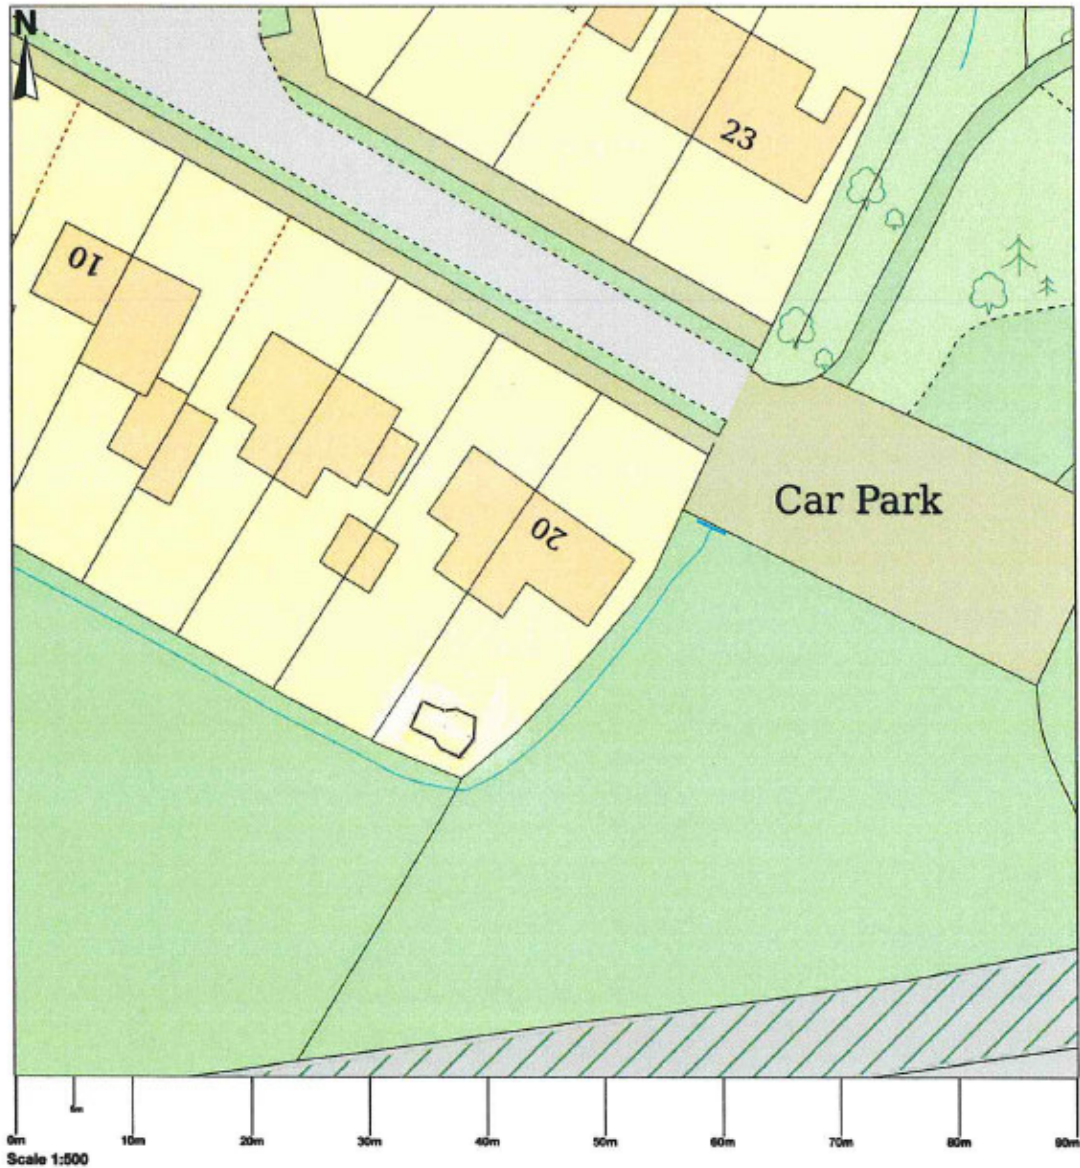



Front View

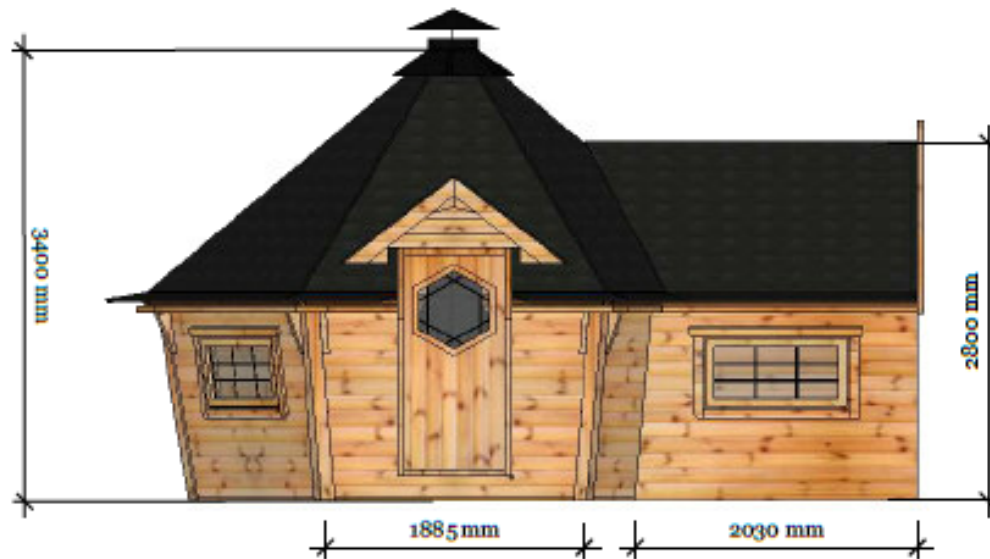

Front & Left View




10m² 2m Arctic Bar Cabin

Scale 1mm:50mm
When printed at A4

A 01

Top View

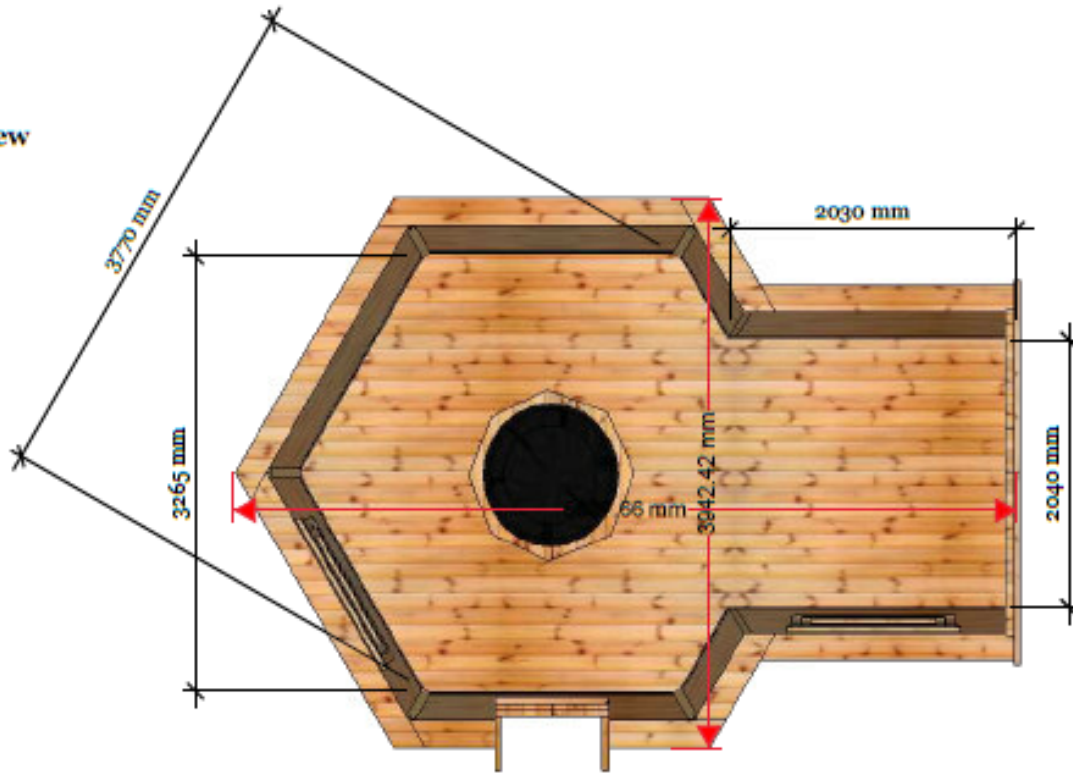

Top View



10m² 2m Arctic Bar Cabin

Scale 1mm:50mm
When printed at A4



Development Management Committee

Item 6: 'The Galleries' update

Development Management Committee

Item 7: Enforcement Report

Development Management Committee

Item 8: Appeals Progress Report

Development Management Committee

Item 9: Quarterly Report

Development Management Committee

22nd March 2023

This page is intentionally left blank