

Public Document Pack

PRESENTATION SLIDES

DEVELOPMENT MANAGEMENT COMMITTEE - WEDNESDAY, 15TH JANUARY, 2025

The following presentation slides were used at the Development Management Committee meeting.

This page is intentionally left blank


Development Management Committee

15 January 2025


Development Management Committee


Item x: 24/00635/FULPP

Demolition of the existing office building and erection of two flexible commercial buildings for E(g)(iii) light industrial, B2 general industrial and B8 storage and distribution employment uses, with ancillary offices, associated car parking, service yards and landscaping

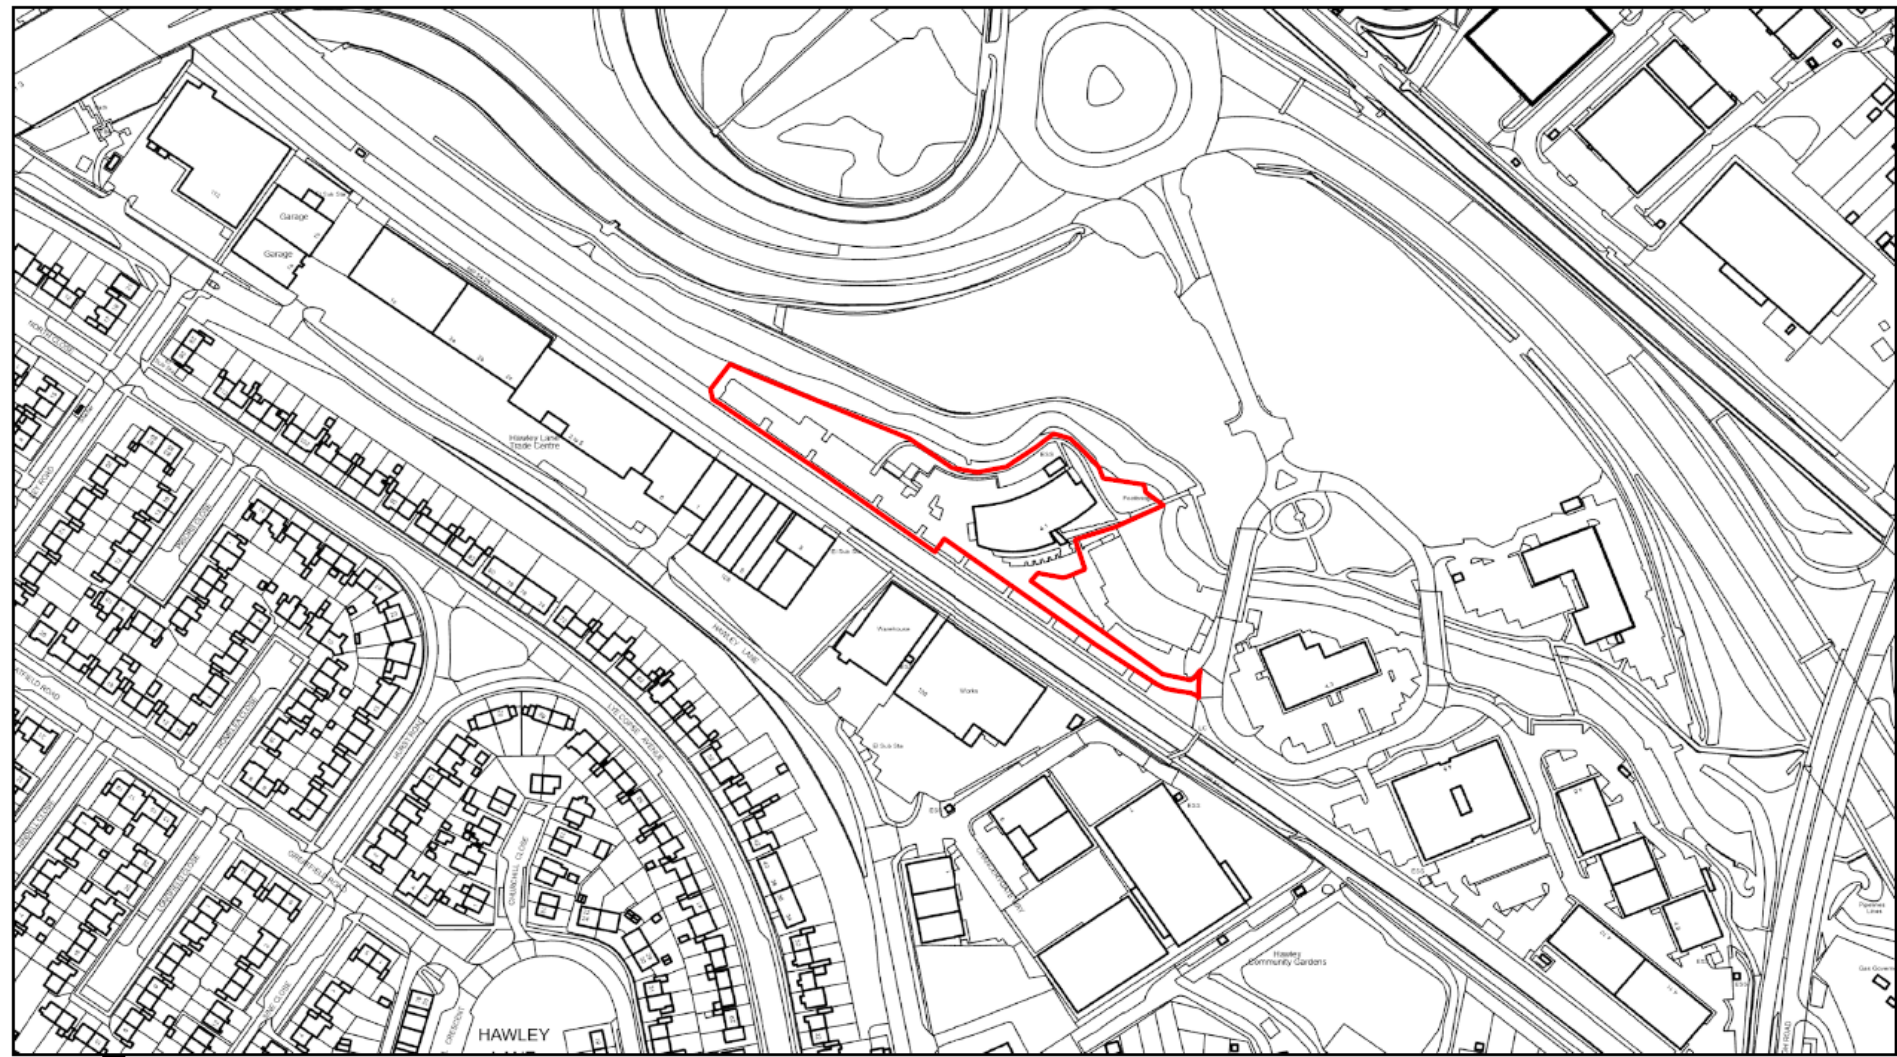


12/19/2024, 12:44:04 PM


 Planning Application

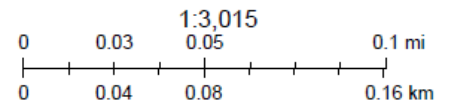



12/19/2024, 12:48:18 PM

 Planning Application

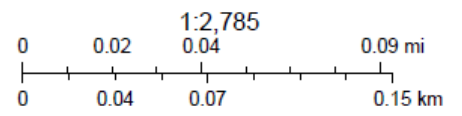













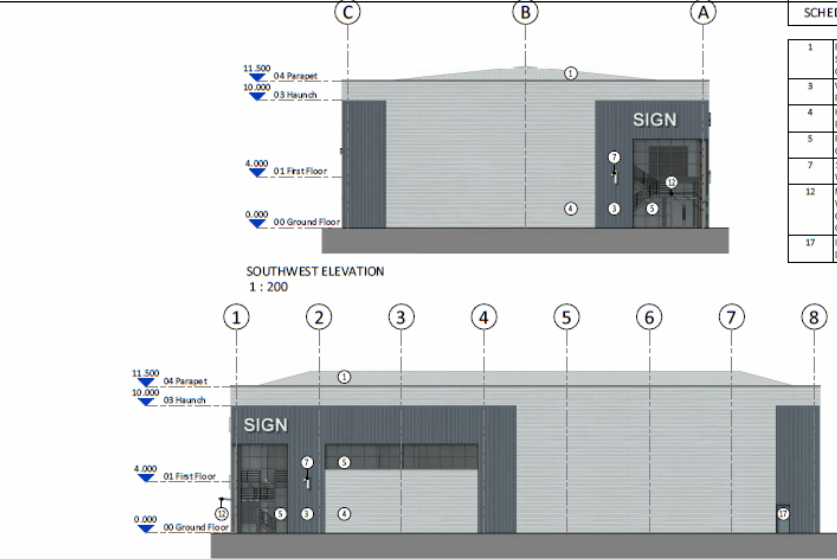

SOUTHWEST ELEVATION
1 : 200

SOUTHEAST ELEVATION
1 : 200

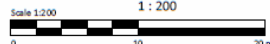







PRC Architecture & Planning

SCHEDULE OF MATERIALS & FINISHES	
1	PROFILED INSULATED COMPOSITE PANELS TO SPECIALIST SUB CONTRACTORS DETAIL - COLOUR: LIGHT GREY
3	VERTICAL PROFILED INSULATED COMPOSITE PANELS - COLOUR: DARK GREY
4	HORIZONTAL PROFILED INSULATED COMPOSITE PANELS - COLOUR: LIGHT GREY
5	PPC ALUMINIUM DOUBLE GLAZED WINDOW / CURTAIN WALL - COLOUR: DARK GREY
7	100MM RAISED METAL SIGNAGE - COLOUR: WHITE
12	MAIN ENTRANCE CANOPY - CLEAR GLAZED WITH STAINLESS STEEL SUPPORT FRAMING COMPLETE WITH GUTTER AND DOWNPIPE - COLOUR: DARK GREY
17	INSULATED METAL FIRE EXIT DOORS - COLOUR: DARK GREY / LIGHT GREY

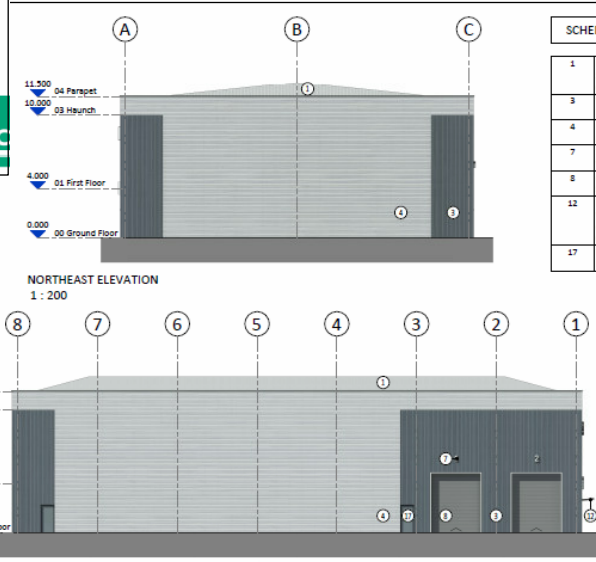

NORTHEAST ELEVATION
1 : 200

NORTHWEST ELEVATION
1 : 200









PRC Architecture & Planning

SCHEDULE OF MATERIALS & FINISHES	
1	PROFILED INSULATED COMPOSITE PANELS TO SPECIALIST SUB CONTRACTORS DETAIL - COLOUR: LIGHT GREY
3	VERTICAL PROFILED INSULATED COMPOSITE PANELS - COLOUR: DARK GREY
4	HORIZONTAL PROFILED INSULATED COMPOSITE PANELS - COLOUR: LIGHT GREY
7	100MM RAISED METAL SIGNAGE - COLOUR: WHITE
8	GOODS LEVEL ACCESS DOOR - STEEL / SECTIONAL - COLOUR: DARK GREY
12	MAIN ENTRANCE CANOPY - CLEAR GLAZED WITH STAINLESS STEEL SUPPORT FRAMING COMPLETE WITH GUTTER AND DOWNPIPE - COLOUR: DARK GREY
17	INSULATED METAL FIRE EXIT DOORS - COLOUR: DARK GREY / LIGHT GREY

UNIT 2

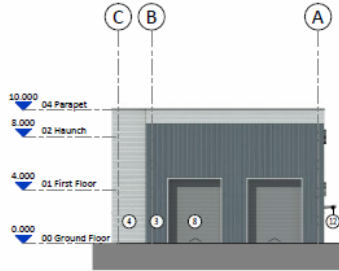

NORTHWEST ELEVATION
1 : 200



NORTHEAST ELEVATION
1 : 200




Offices	Architects	28 Church St, 8802 Woking, Surrey GU24 0BP	Services	Architectural	Drawn/Checked	Date
www.prcgroup.com	www.prcgroup.com	01488 494 850				

Client:	WAZZAN REAL ESTATE COMPANY LTD
Project:	GENESIS FARMLEY
Drawing Title:	UNIT 2 - ELEVATIONS

Drawn:	Scale 1:200	Date	23.08.2024
SC			
Job No.	Supp. Drawing No.	Rev.	
13520	PL_206		
Author	Preliminary	Information	
Approval	Issue	Information	

SCHEDULE OF MATERIALS & FINISHES	
3	VERTICAL PROFILED INSULATED COMPOSITE PANELS - COLOUR: DARK GREY
4	HORIZONTAL PROFILED INSULATED COMPOSITE PANELS - COLOUR: LIGHT GREY
5	PFC ALUMINIUM DOUBLE GLAZED WINDOW / CURTAIN WALL - COLOUR: DARK GREY
8	GOODS LEVEL ACCESS DOOR - STEEL / SECTIONAL - COLOUR: DARK GREY
12	MAIN ENTRANCE CANOPY - CLEAR GLAZED WITH STAINLESS STEEL SUPPORT FRAMING COMPLETE WITH GUTTER AND DOWNPIPE - COLOUR: DARK GREY
17	INSULATED METAL FIRE EXIT DOORS - COLOUR: DARK GREY / LIGHT GREY

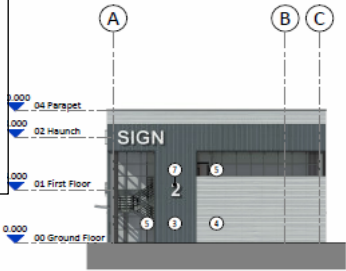

SOUTHEAST ELEVATION
1 : 200



SOUTHWEST ELEVATION
1 : 200



Offices	Architects	28 Church St, 8802 Woking, Surrey GU24 0BP	Services	Architectural	Drawn/Checked	Date
www.prcgroup.com	www.prcgroup.com	01488 494 850				

Client:	WAZZAN REAL ESTATE COMPANY LTD
Project:	GENESIS FARMLEY
Drawing Title:	UNIT 2 - ELEVATIONS

Drawn:	Scale 1:200	Date	23.08.2024
SC			
Job No.	Supp. Drawing No.	Rev.	
13520	PL_206		
Author	Preliminary	Information	
Approval	Issue	Information	

SCHEDULE OF MATERIALS & FINISHES	
3	VERTICAL PROFILED INSULATED COMPOSITE PANELS - COLOUR: DARK GREY
4	HORIZONTAL PROFILED INSULATED COMPOSITE PANELS - COLOUR: LIGHT GREY
5	PFC ALUMINIUM DOUBLE GLAZED WINDOW / CURTAIN WALL - COLOUR: DARK GREY
7	100MM RAISED METAL SIGNAGE - COLOUR: WHITE
12	MAIN ENTRANCE CANOPY - CLEAR GLAZED WITH STAINLESS STEEL SUPPORT FRAMING COMPLETE WITH GUTTER AND DOWNPIPE - COLOUR: DARK GREY
17	INSULATED METAL FIRE EXIT DOORS - COLOUR: DARK GREY / LIGHT GREY

Development Management Committee

15 January 2025

This page is intentionally left blank