


# **Development Management Committee**

**7th June 2023**


# Development Management Committee


**Item 6: 22/00849/FULPP**

Discovery Place Columbus Drive,  
Farnborough, Hampshire

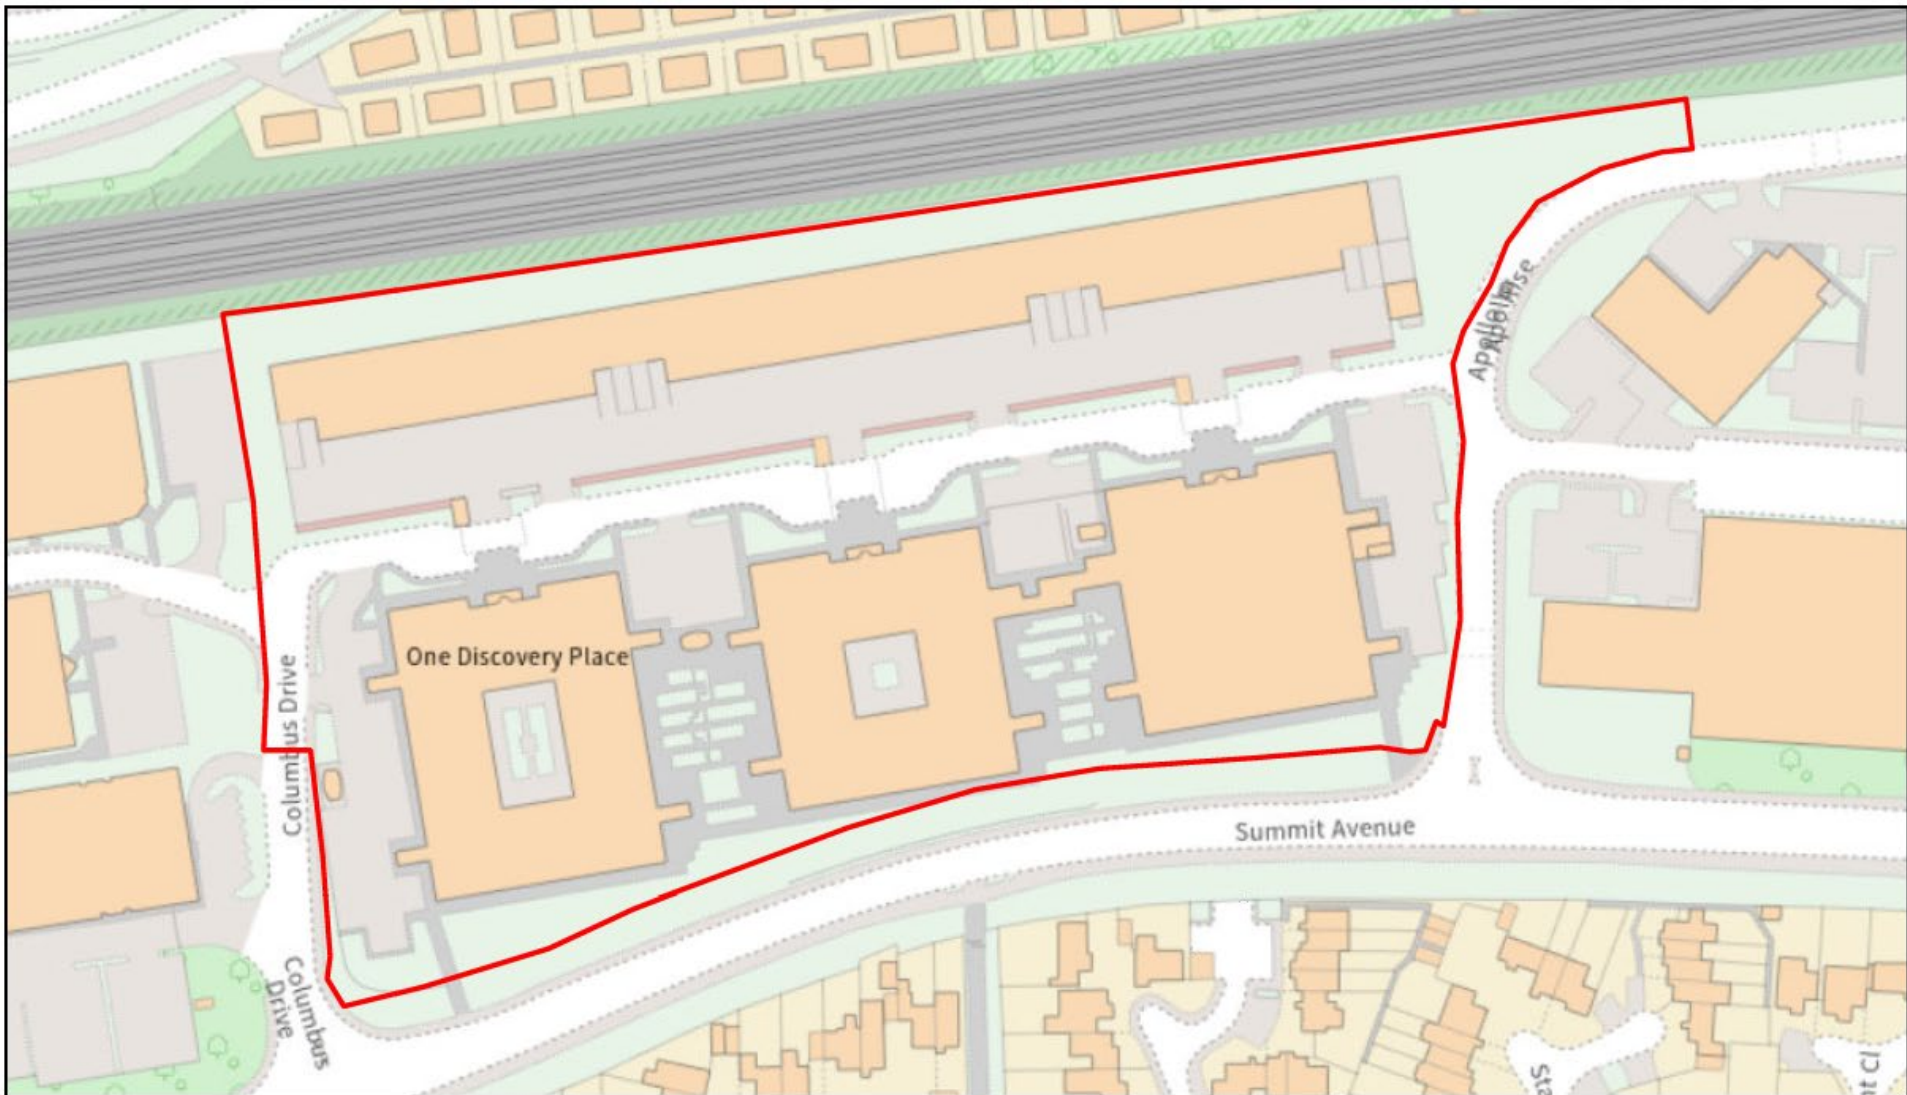

May 26, 2023

 Planning Application

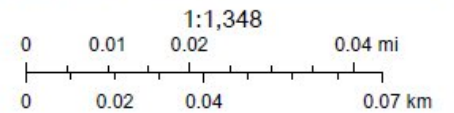





APRIL 40  
AVAILABLE - 40,756 SQ FT  
WAREHOUSE WITH OFFICES




























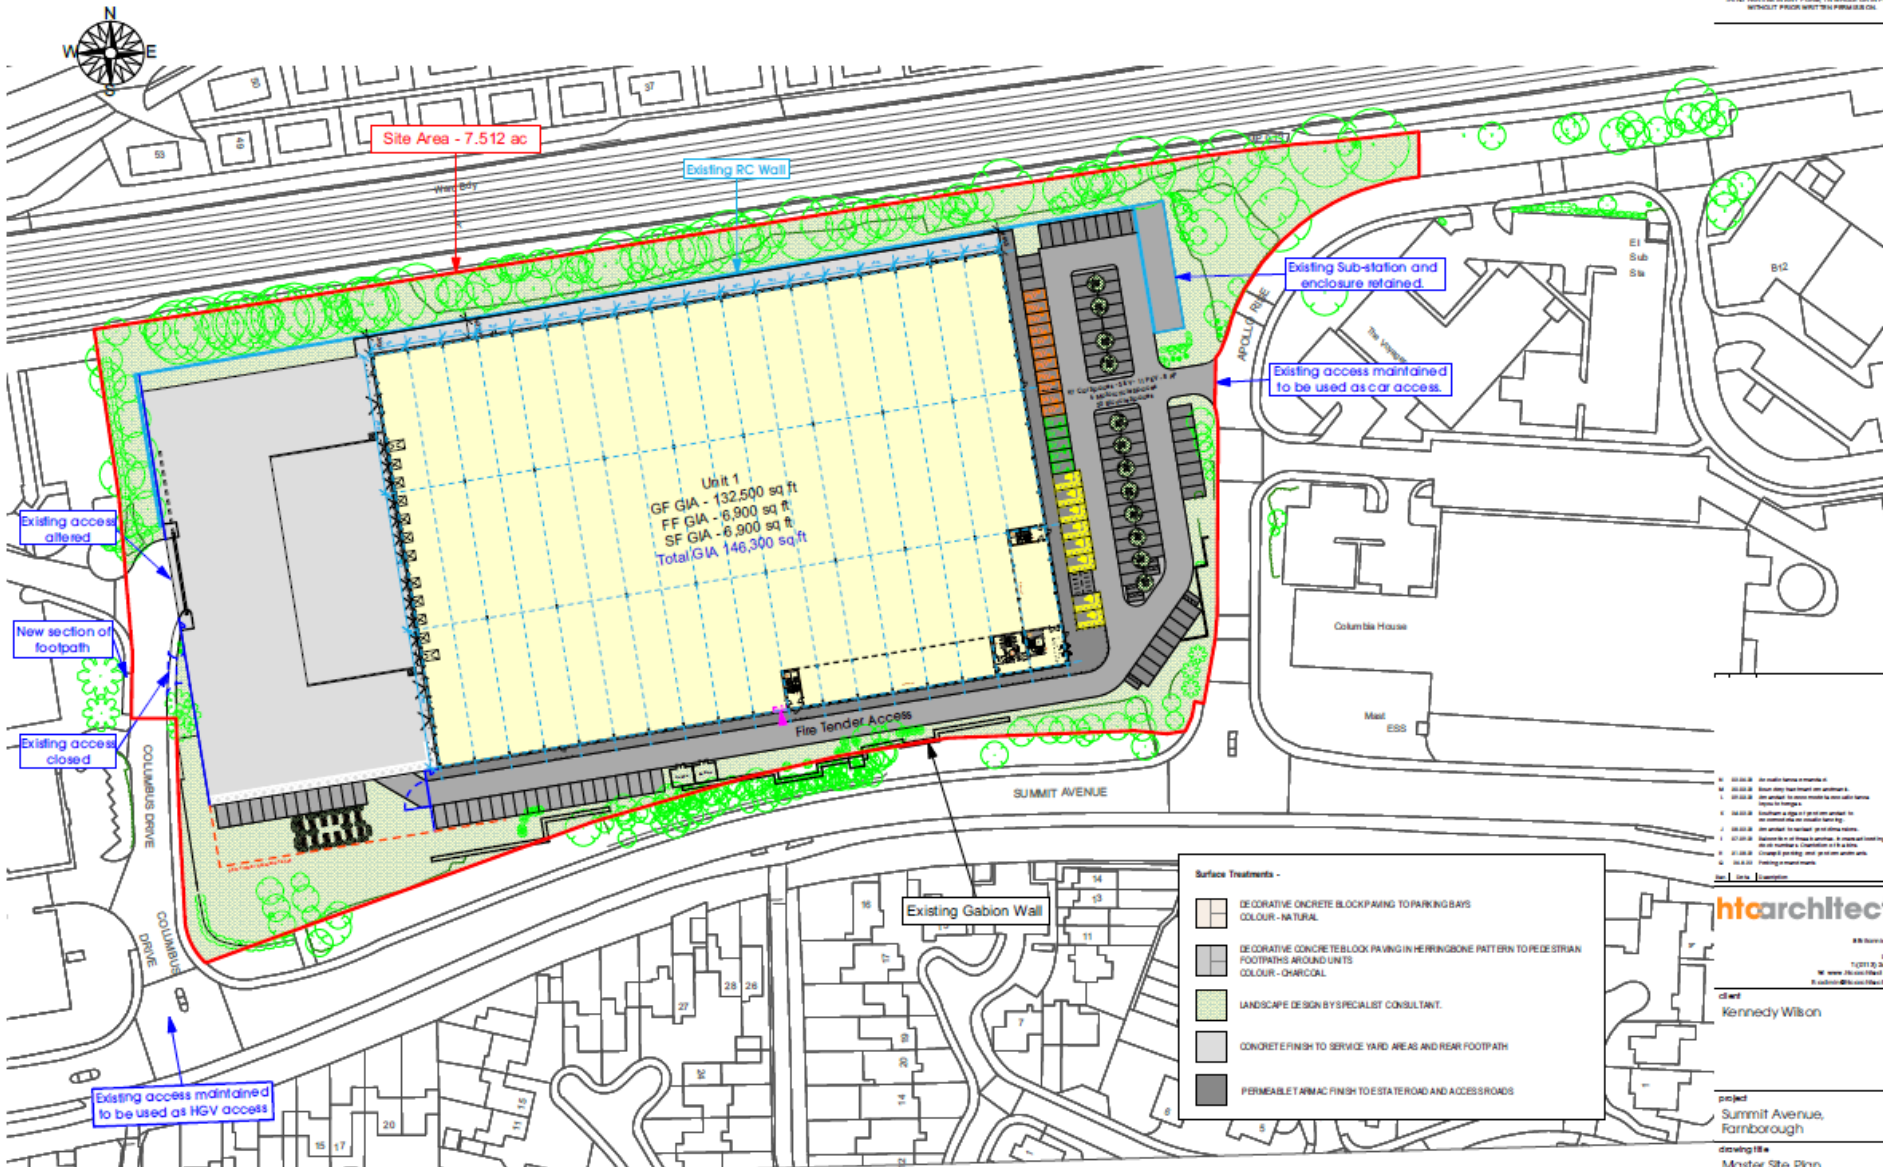

Unit 1  
 GF GIA - 132,500 sq ft  
 FF GIA - 6,900 sq ft  
 SF GIA - 6,900 sq ft  
 Total GIA 146,300 sq ft

Surface Treatments -

	DECORATIVE CONCRETE BLOCK PAVING TO PARKING BAYS COLOUR - NATURAL
	DECORATIVE CONCRETE BLOCK PAVING IN HERRINGBONE PATTERN TO PEDESTRIAN FOOTPATHS AROUND UNITS COLOUR - CHARCOAL
	LANDSCAPE DESIGN BY SPECIALIST CONSULTANT
	CONCRETE FINISH TO SERVICE YARD AREAS AND REAR FOOTPATH
	PERMEABLE TARMAC FINISH TO ESTEROAD AND ACCESS ROADS


**htarchitects**  

client  
 Kennedy Wilson


project  
 Summit Avenue,  
 Farnborough  
 drawing title  
 Master Site Plan

date  
 May 2022  
 status  
 Planning  
 scale  
 1:1000 @ A3  
 drawn  
 GS checked  
 DW






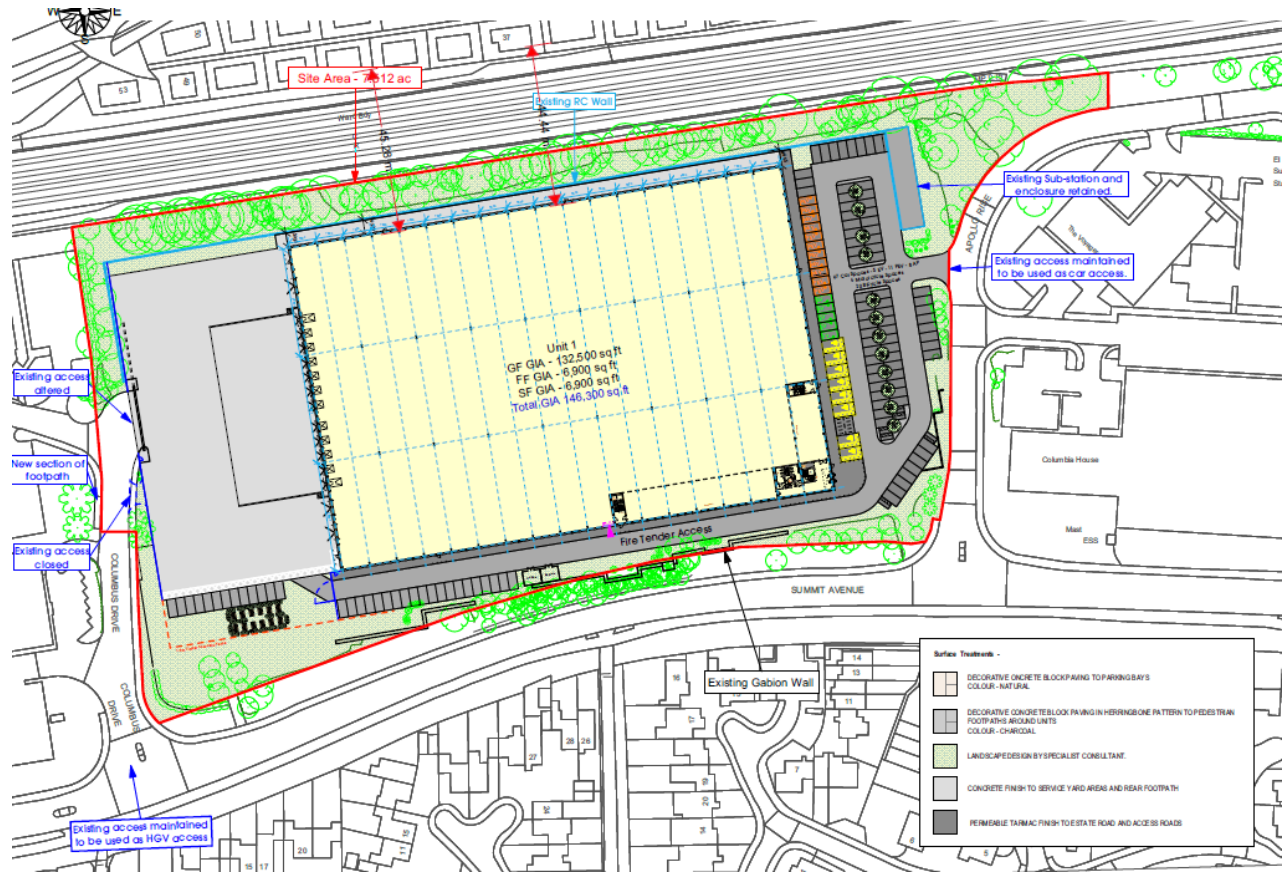


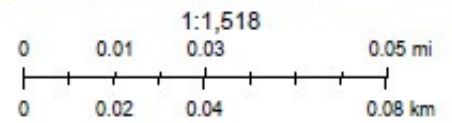
# **Development Management Committee**

## **Item 7: 22/00293/FULPP**

**44 Cambridge Road West, Farnborough**



May 26, 2023  
 Planning Application

















**KEY**

- EXISTING WALLS
- PROPOSED NEW ROOF
- EXISTING TO BE REMOVED

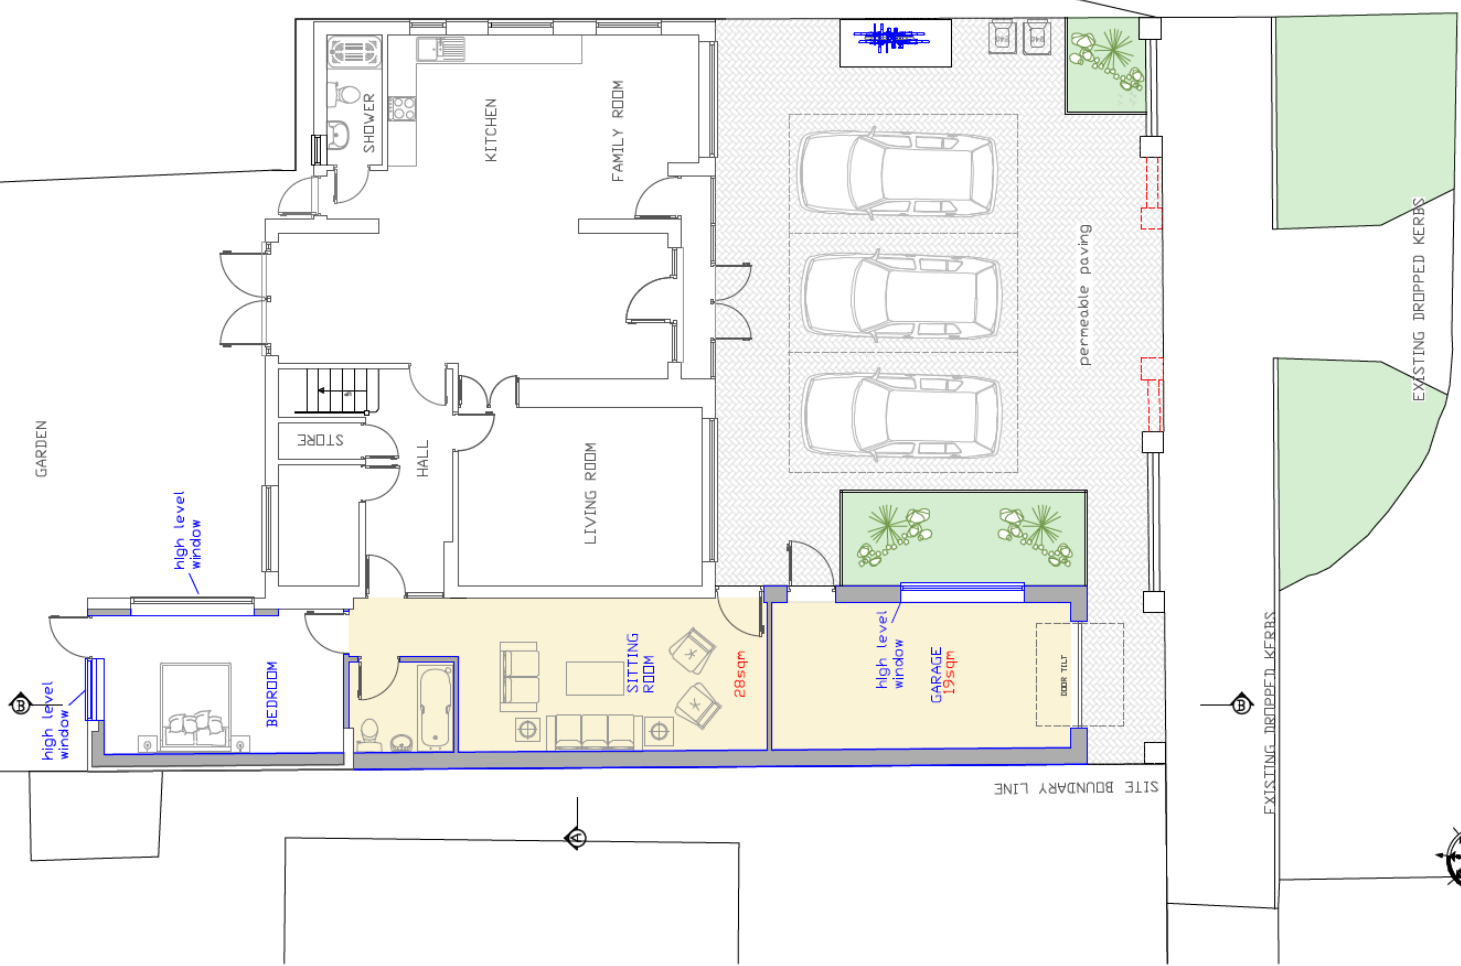

**PROPOSED GROUND FLOOR PLAN**

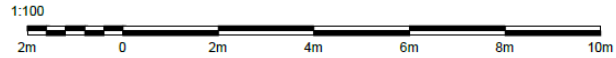

Ref.	Revision	Date	By
A	add foundation detail, amend parking layout, amend proposed roof	24-05-2023	S.Y

**CTFoo Associates**  
Chartered Architects  
Design Consultants

SUITE 6  
Wesley Chambers  
Queens Road  
Alderholt, Havant  
GU11 3LD  
www.ctfooassociates.co.uk

Tel. 01252 315 170  
Fax. 01252 315 170  
Email: info@ctfoo.com  
info@ctfoo.com


ALL DIMENSIONS TO BE CHECKED ON SITE  
ONLY TO BE SCALED FOR PLANNING AND BUILDING REGULATIONS


Client: Mr and Mrs Koohestani

Project: 44 Cambridge Road West, Farnborough, Hampshire GU14 6QA

Scale: A3 @ 1:100	Date: 27-02-2023	Drawn by: MVA
Job number: 1825	Drawing number: 4	Revision: A

**KEY**

 PROPOSED ROOF


 PROPOSED NEW WALLS



FRONT (SOUTH) ELEVATION




REAR (NORTH) ELEVATION

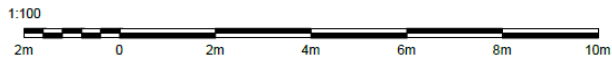

PROPOSED ELEVATIONS

Ref.	Revision	Date	By
A	add foundation detail, amend parking layout, amend proposed roof	24-05-2023	S.Y

**CTFoo Associates**  
 Chartered Architects  
 Design Consultants





SUITE 6  
 Winkley Chambers  
 Queens Road  
 Aldershot, Hants  
 GU11 3JG

Tel: 01262 315 170  
 Fax: 01262 315 170  
 Email: info@ctfoo.co.uk  
 Website: www.ctfoo.co.uk

Project: 44 Cambridge Road West, Farnborough, Hampshire GU14 6QA		
Scale: A3 @ 1:100	Date: 27-02-2023	Drawn by: MVA
Job number: 1825	Drawing number: 6	Revision: A


ALL DIMENSIONS TO BE CHECKED ON SITE  
 ONLY TO BE SCALED FOR PLANNING AND BUILDING REGULATIONS

Client : Mr and Mrs Koohestani


KEY  
 PROPOSED ROOF  
 PROPOSED NEW WALLS



SIDE (EAST) ELEVATION

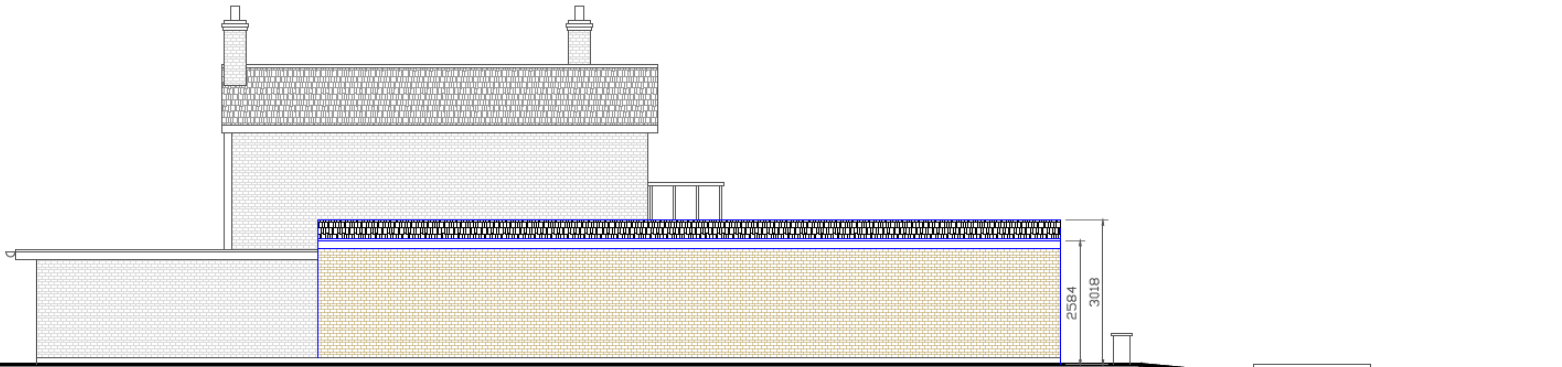


SIDE (WEST) ELEVATION

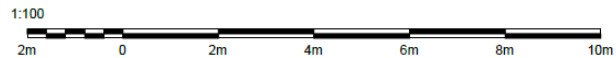

PROPOSED ELEVATION

Ref.	Revision	Date	By
A	add foundation detail, amend parking layout, amend proposed roof	24-05-2023	S.Y

**CTFoo Associates**  
 Chartered Architects  
 Design Consultants



Suite 6  
 Wesley Chambers  
 Queens Road  
 Aldershot, Hants  
 GU11 3AJ


Tel: 01252 315 170  
 Fax: 01252 315 170  
 Email: info@ctfoo.com  
 Website: www.ctfoo.com



Project: 44 Cambridge Road West, Farnborough, Hampshire GU14 6QA		
Scale: A3 @ 1:100	Date: 27-02-2023	Drawn by: MVA
Job number: 1825	Drawing number: 7	Revision: A

ALL DIMENSIONS TO BE CHECKED ON SITE  
 ONLY TO BE SCALED FOR PLANNING AND BUILDING REGULATIONS



Client : Mr and Mrs Koohestani

KEY

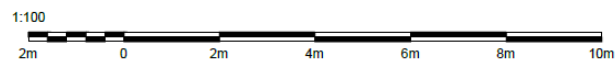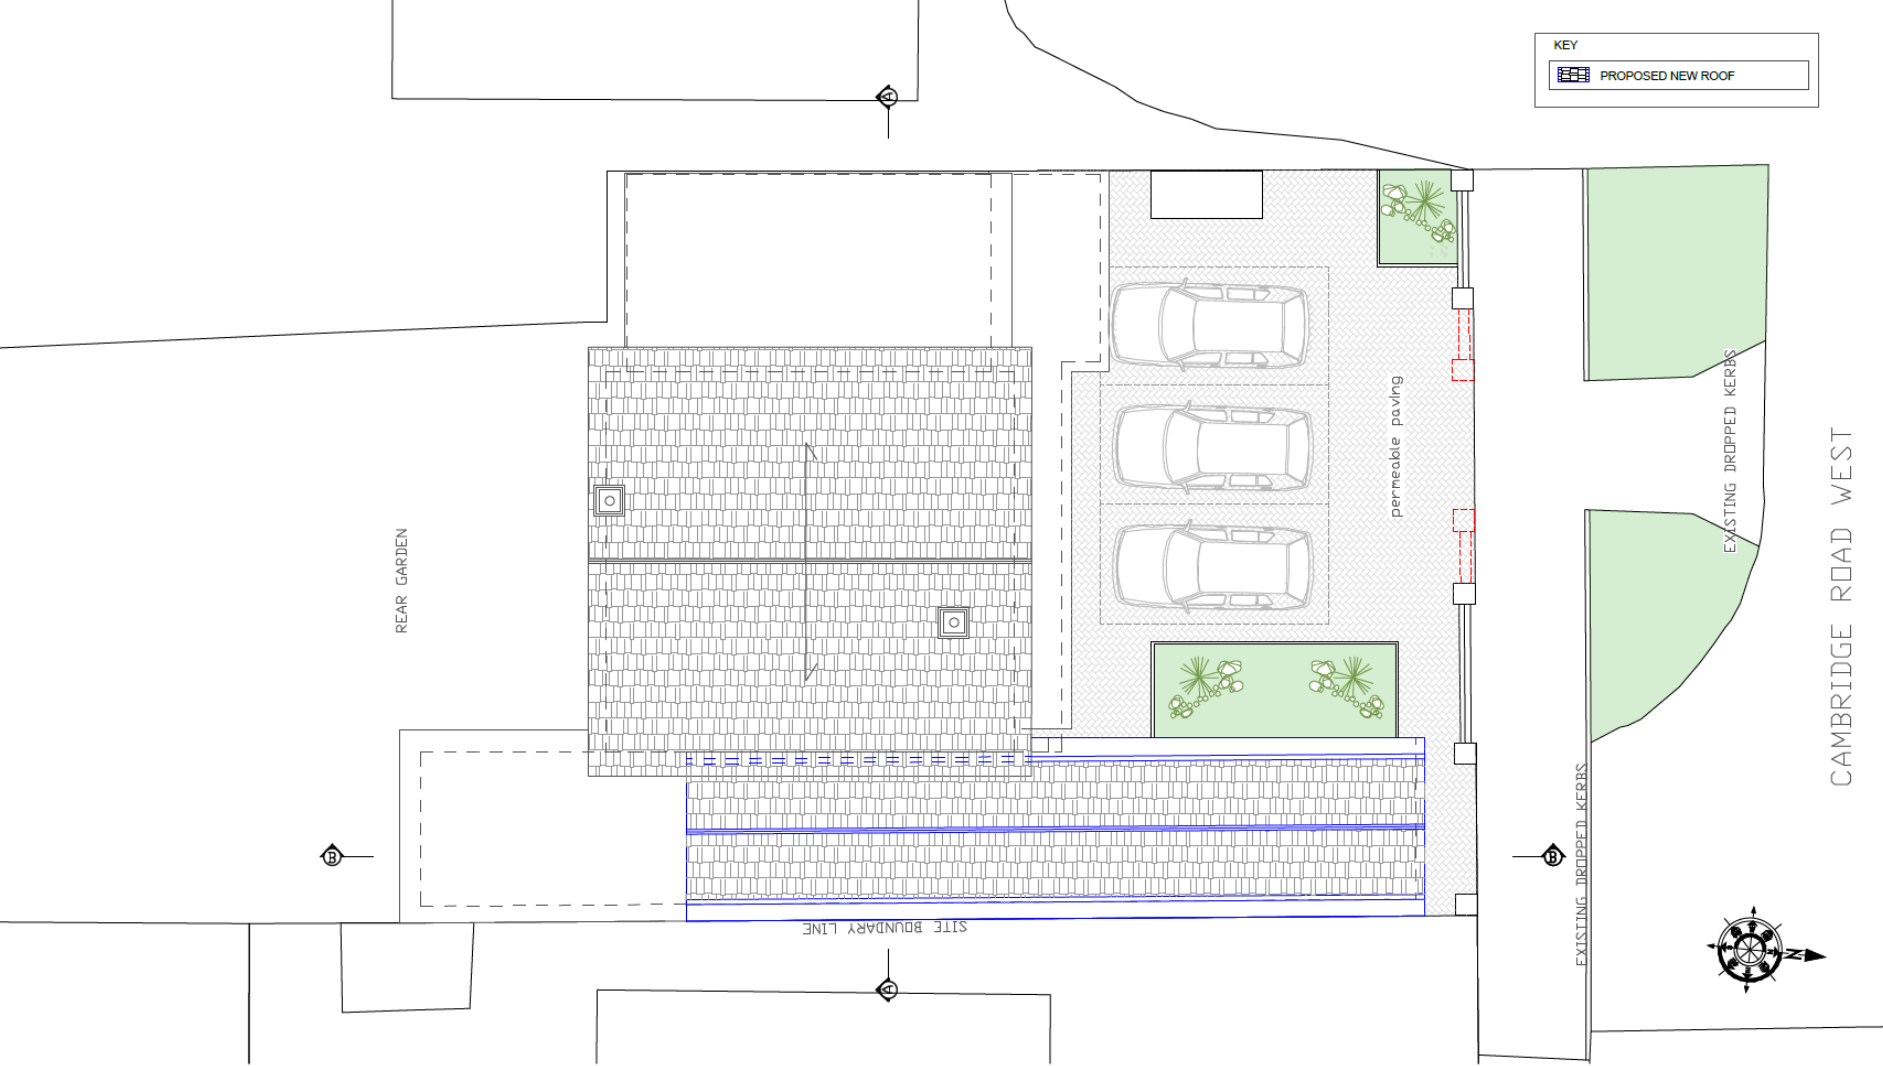 PROPOSED NEW ROOF



PROPOSED ROOF PLAN

Ref.	Revision	Date	By	 <p><b>CTF Associates</b> Chartered Architects Design Consultants</p>  <p>SUITE 6 Wesley Chambers Queens Road Alderbury, Hants GU11 5AD</p> <p>Tel. 01252 315 170 Fax. 01252 315 170 Email: <a href="mailto:info@ctfassociates.com">info@ctfassociates.com</a> Website: <a href="http://www.ctfassociates.com">www.ctfassociates.com</a></p>	Project: 44 Cambridge Road West, Farnborough, Hampshire GU14 6QA		
A	add foundation detail, amend parking layout, amend proposed roof	24-05-2023	S.Y		<p>ALL DIMENSIONS TO BE CHECKED ON SITE ONLY TO BE SCALED FOR PLANNING AND BUILDING REGULATIONS</p>	Scale: A3 @ 1:100	Date: 27-02-2023
				Client : Mr and Mrs Koohestani	Job number:	Drawing number: 5	Revision: A

**DM Committee : 26<sup>th</sup> June 2023**

**Agenda Item 4 : Enforcement**

**107 Park Road, Farnborough**









107 park road farnborough



← 112 Park Rd

Farnborough, England

Google Street View

Mar 2023

See more dates



Google



Image capture: Mar 2023 © 2023 Google United Kingdom Terms Privacy Report a problem



107 park road farnborough



107 Park Rd

Farnborough, England

Google Street View

Mar 2023 See more dates



Google



# **Development Management Committee**

**26<sup>th</sup> April 2023**